
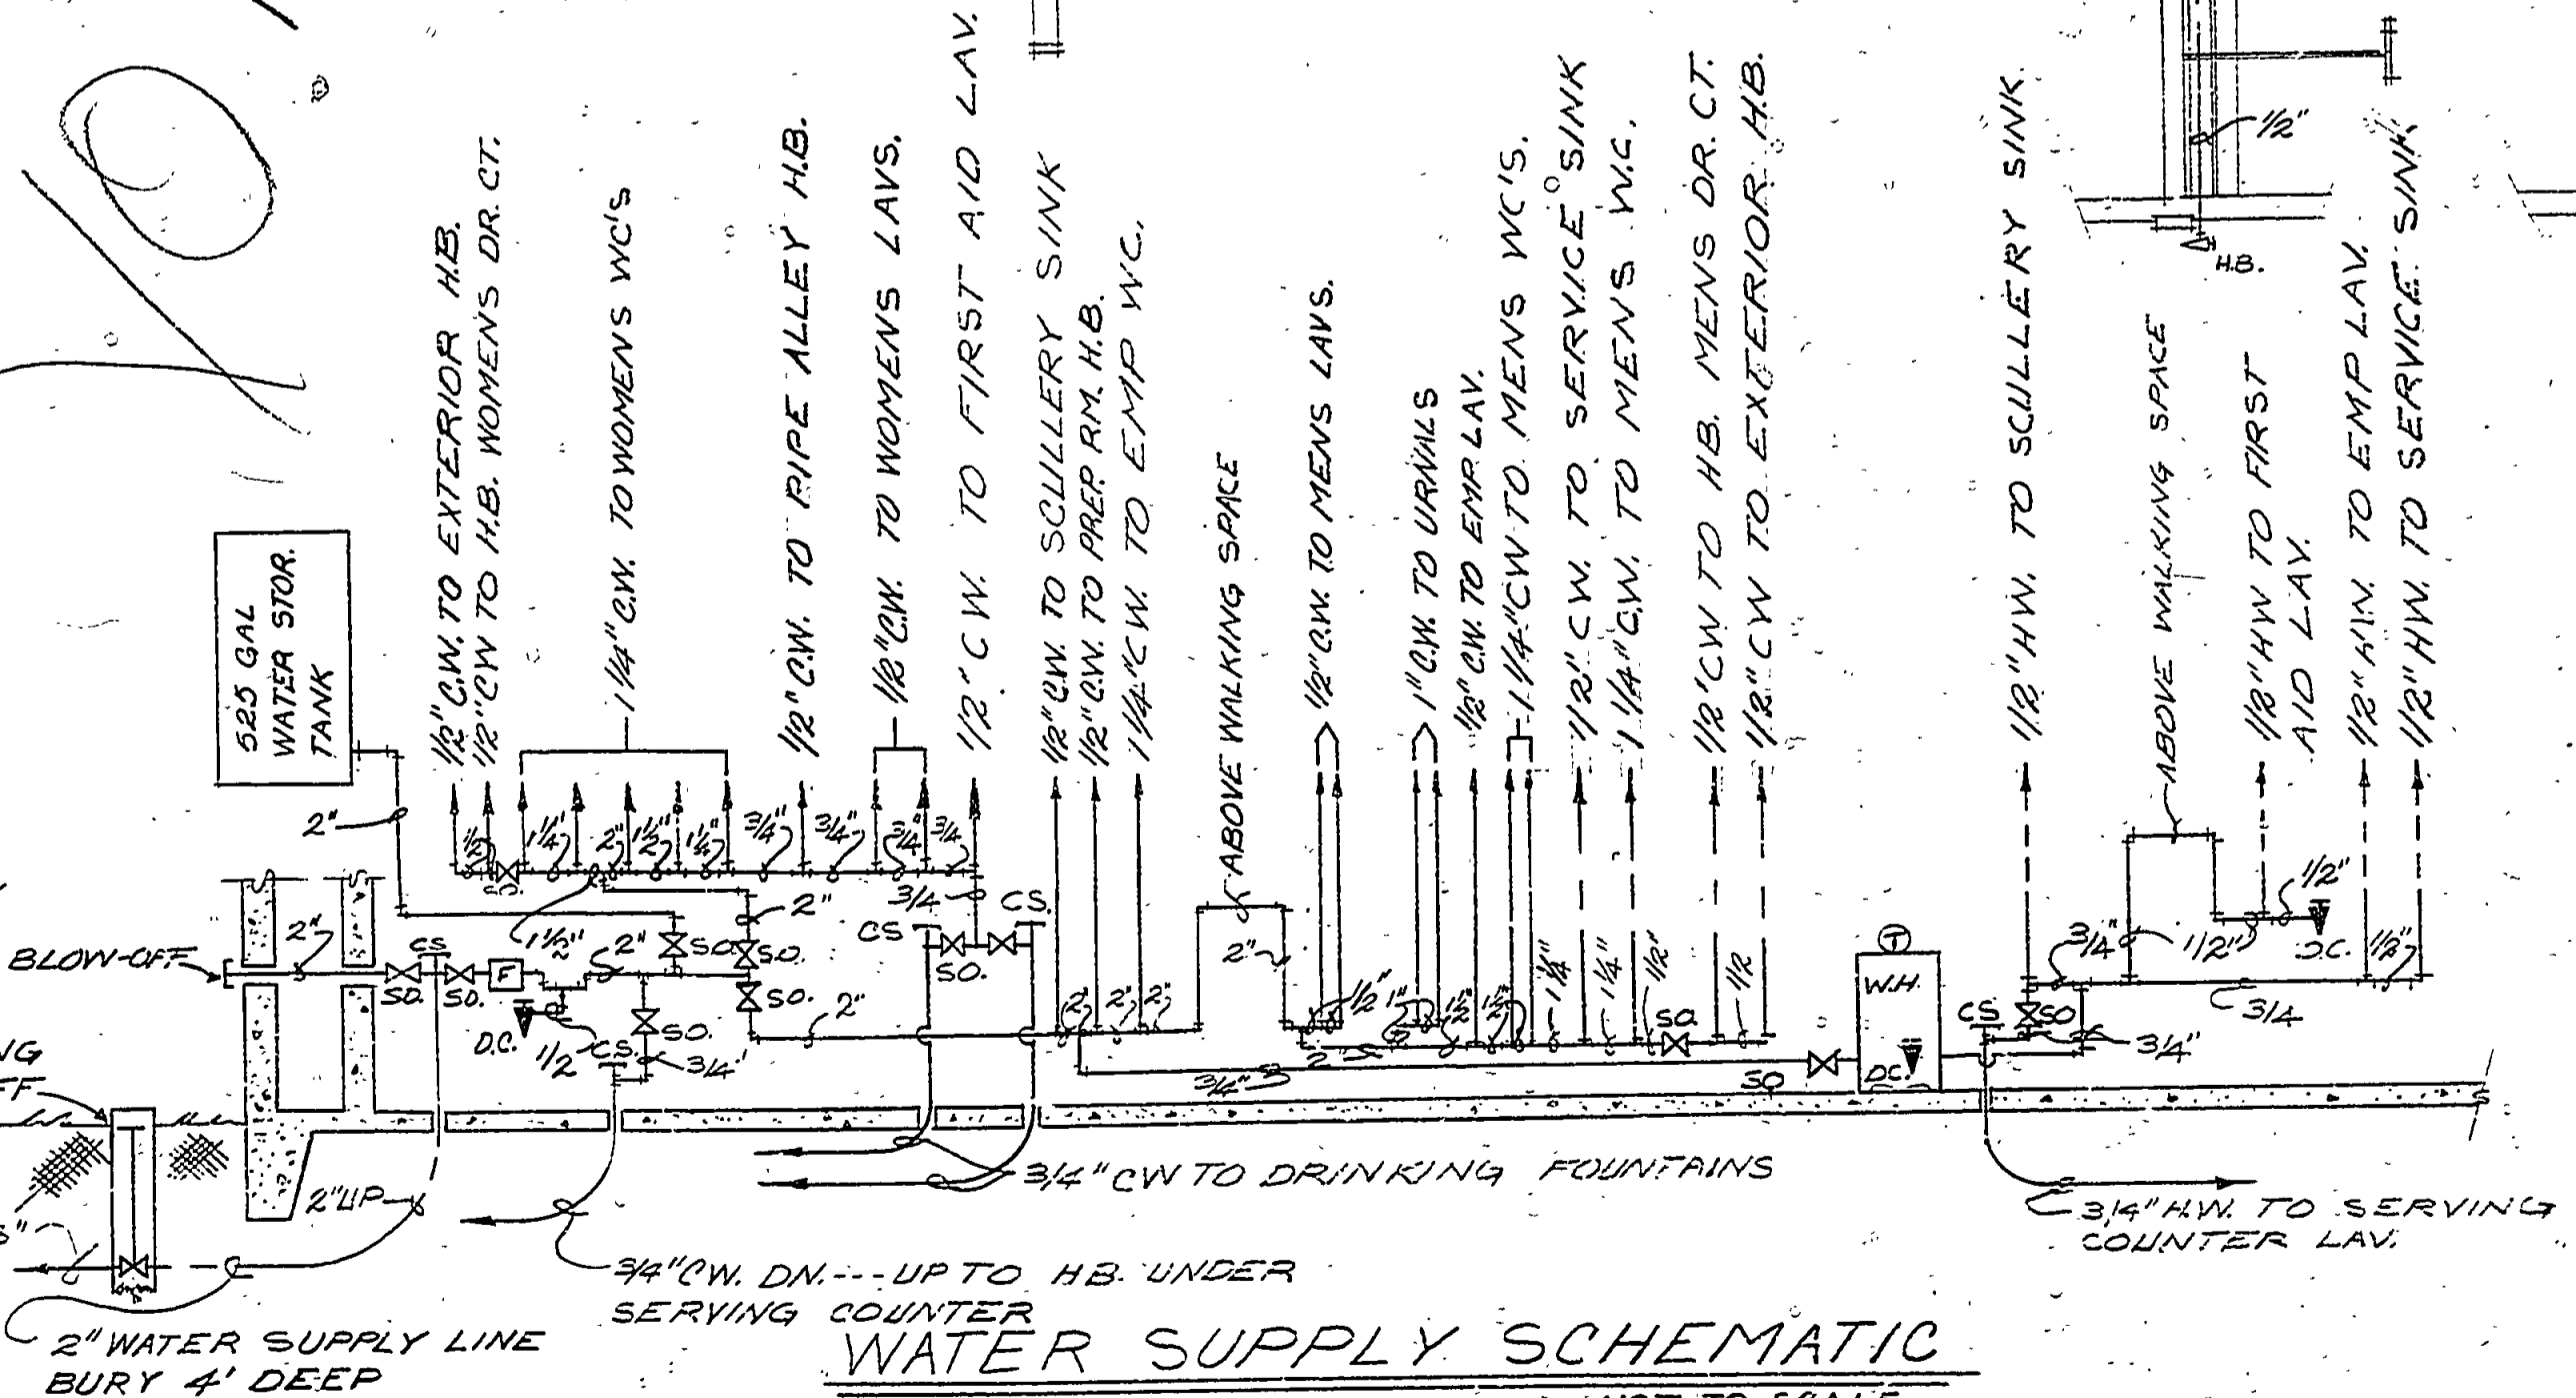


VOID

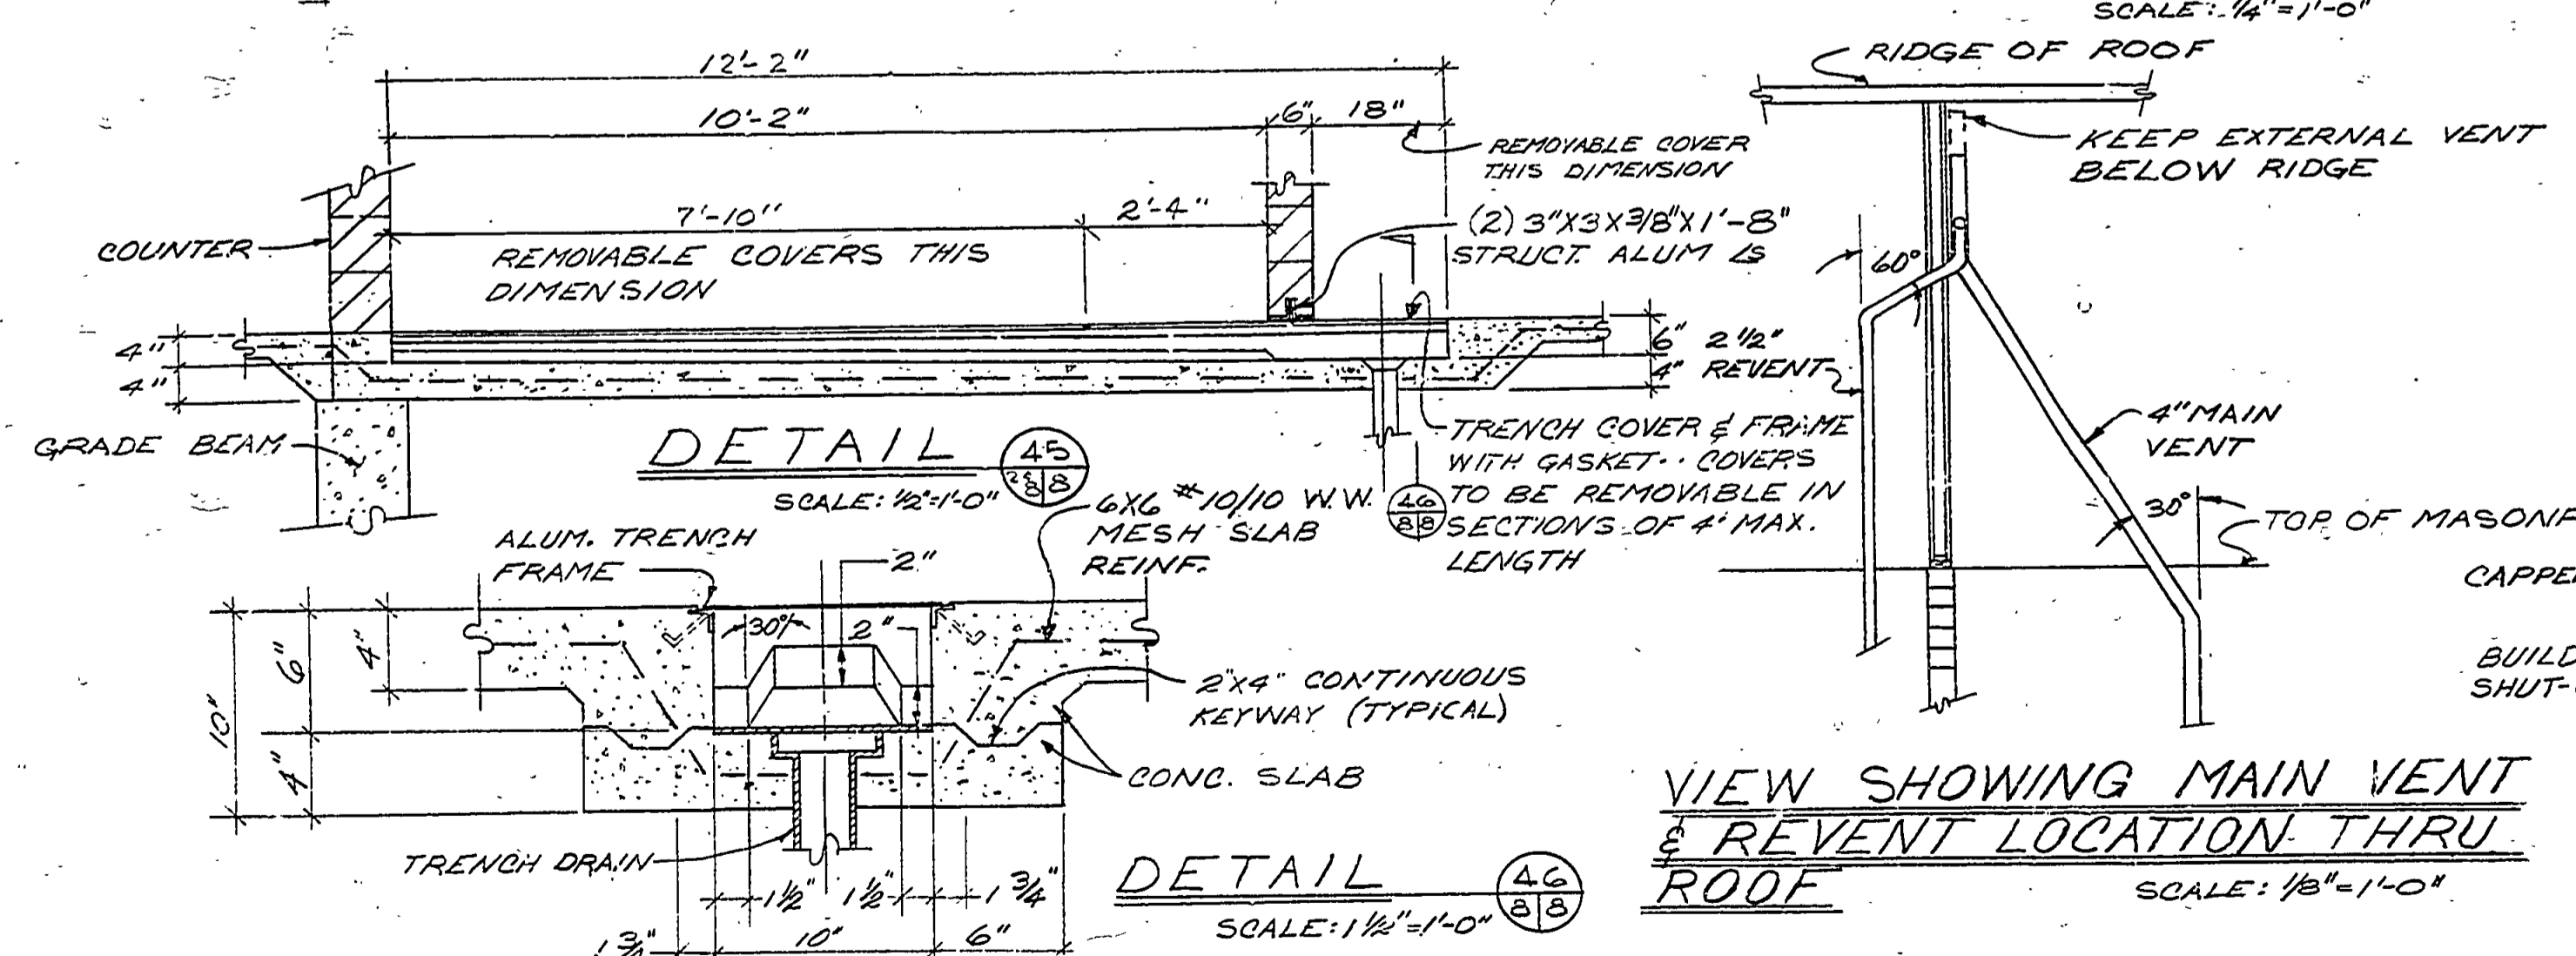

- LEGEND**
- T.C.S. CAPPED STANDPIPE
 - CO. CLEAN OUT
 - CW. COLD WATER
 - DC. DRAIN COCK
 - F. FILTER
 - FD. FLOOR DRAIN
 - H.B. HOSE BIBB
 - LAV. LAVATORY
 - HW. HOT WATER
 - SO. SHUT OFF
 - TEMP. PRESS. RELIEF VALVE
 - UG. UNDERGROUND
 - WC. WATER CLOSET
 - WH. WATER HEATER
 - YTR. YIELD THROUGH ROOF
 - MAN. MANIFOLD
- NOTES**
- ALL PIPES SLOPED TOWARD DRAIN COCKS
NO FITTINGS OR JOINTS BELOW SLAB
UG. LINES SLOPED TOWARD CAPPED STANDPIPES

DESIGNED BY T.P.	DRAWN BY SB	NO. DATE BY 1. 12/92	REVISIONS	NO. DATE BY 3. 12/92	REVISIONS	MICHIGAN DEPARTMENT OF NATURAL RESOURCES	PROJECT NO. 24-1224
						WATER SUPPLY PLUMBING & WASTE PLUMBING	AREA OR PARK VANRIPER STATE PARK
						SHEET TITLE	PROJECT BEACHHOUSE
						SERVING COUNTER LAV.: AMERICAN STANDARD # 5300.07A	SHEET 8 OF 9 PLAN NO. A-104

SCULLERY SINK: #SS-8236-RL ELKAY
WATER PRESSURE TANK: CRANE, 525 GAL. TANK

WATER HEATER: LOCHINVAR #R-20-G
TRENCH COVER & FRAME: BALCO #TRA-14 X 10" X 11'-8", 3 PCS. (14" X 10" X 8'-0", 14" X 10" X 2'-2", 14" X 10" X 1'-6")