


LAKE MICHIGAMME

CREEK

SCALE 1" = 50'

LEGEND
 W — WATER LINE
 S — SEWAGE LINE
 □ — DRINKING FOUNTAIN
 ⊙ — MANHOLE

NOTE: ALL LINES SHALL HAVE A 4 1/2" MINIMUM COVER

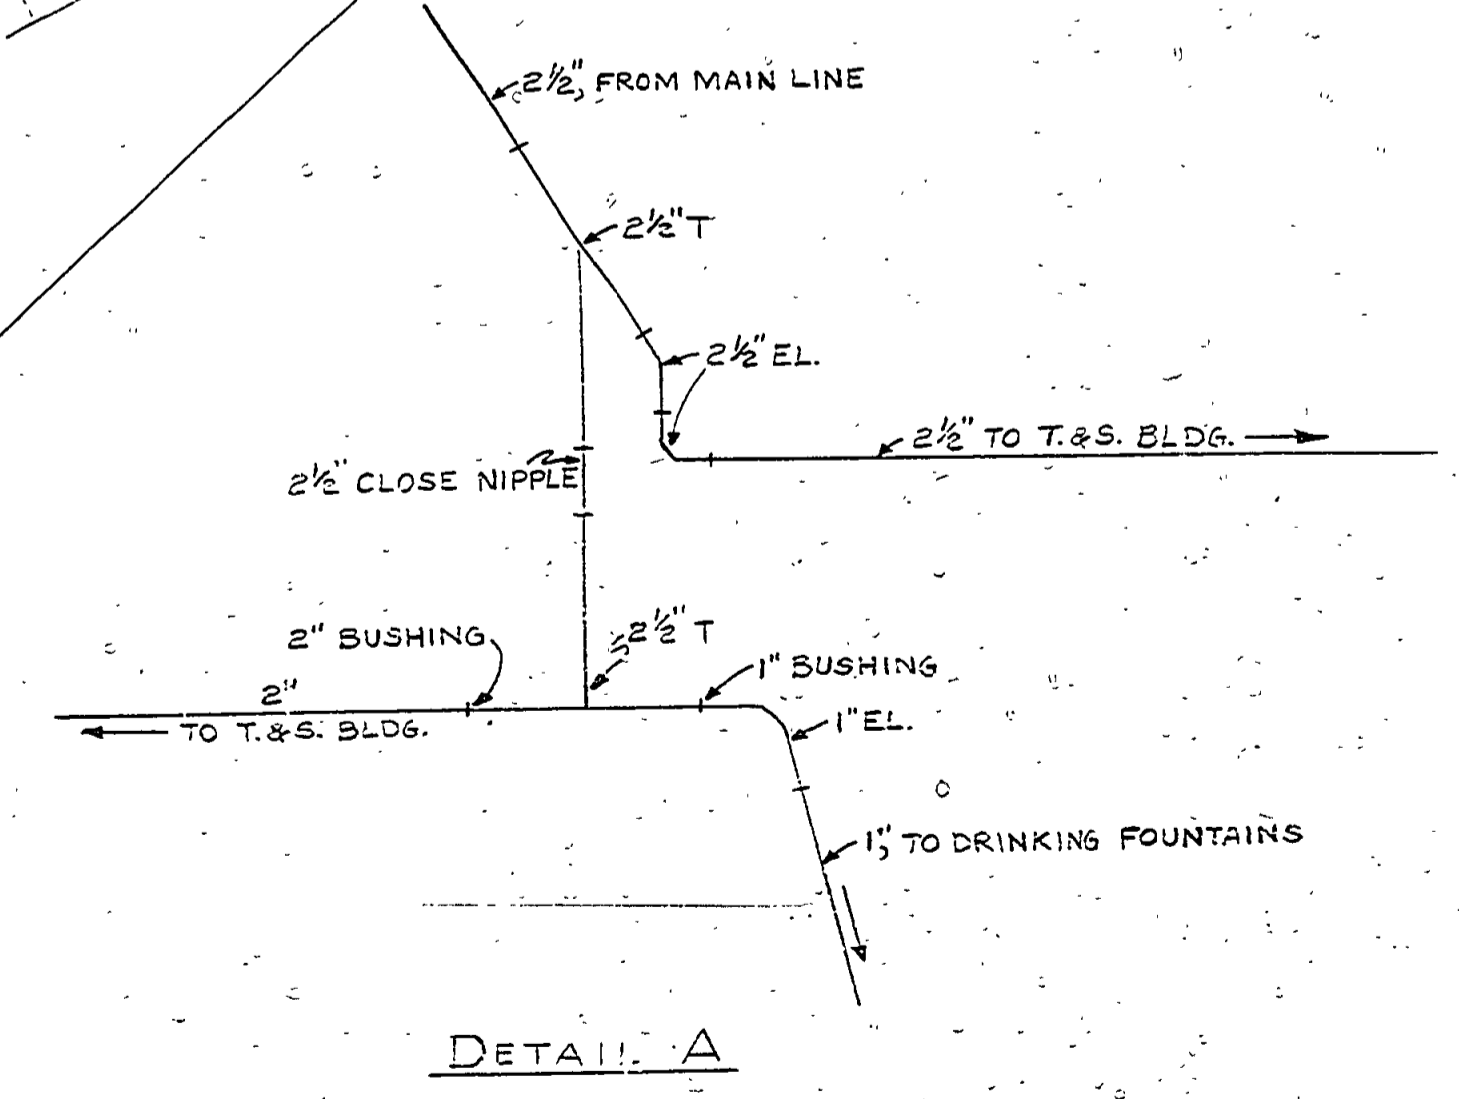

DETAIL A

SURVEYED BY		DRAWN BY		NO. DATE BY REVISIONS		NO. DATE BY REVISIONS		MICHIGAN DEPARTMENT OF NATURAL RESOURCES		WATER & SEWAGE SHEET TITLE		VAN RIPER STATE PARK AREA OR PARK PROJECT		PROJECT NO.	
DESIGNED BY		CHECKED BY		1. 4-71 D.E. REDRAWN		3.		DEPARTMENT OF NATURAL RESOURCES		PROJECT		SHEET 2 OF 4		PLAN NO. E-101	
DATE		DATE		DATE		DATE									