

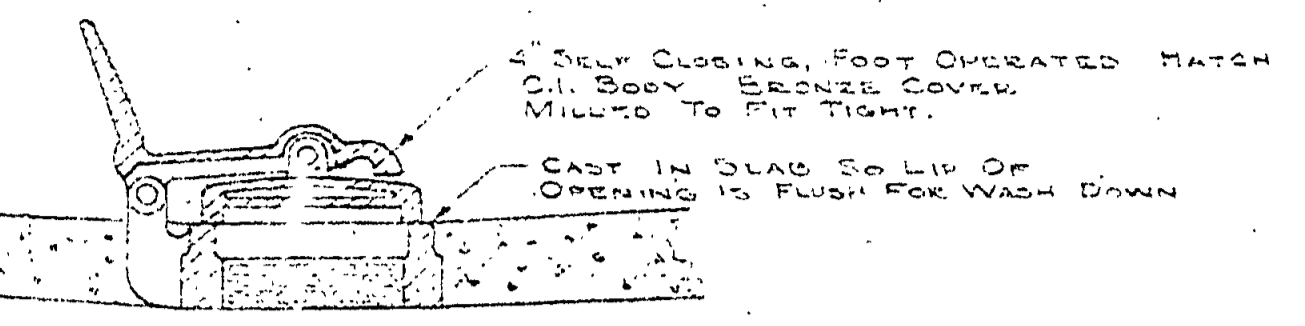



DATE	BY	REVISIONS
		4
		5
		6
NO.	DATE	BY
1	5-18-65	W.S.
2		
3		
DATE	APPROVED	
DATE	REVIEWED	
DATE	DESIGNED BY	
DATE	CHECKED BY	

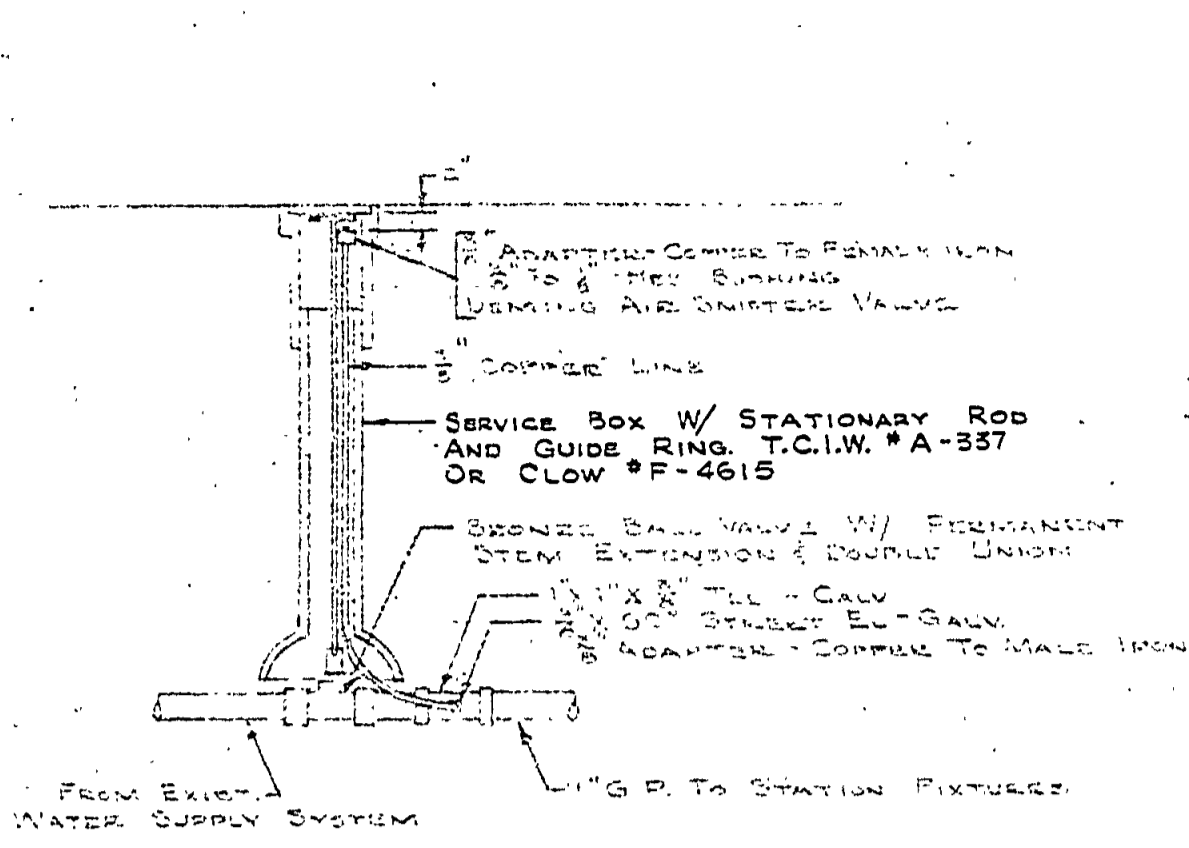


MATCH & COVER SECTION DETAIL
 VARIOUS FIG. 42
 VARIOUS EQUIPMENT SYSTEMS CO.
 2820 N. ANAHEIM AVE.
 COMPTON, CALIF.

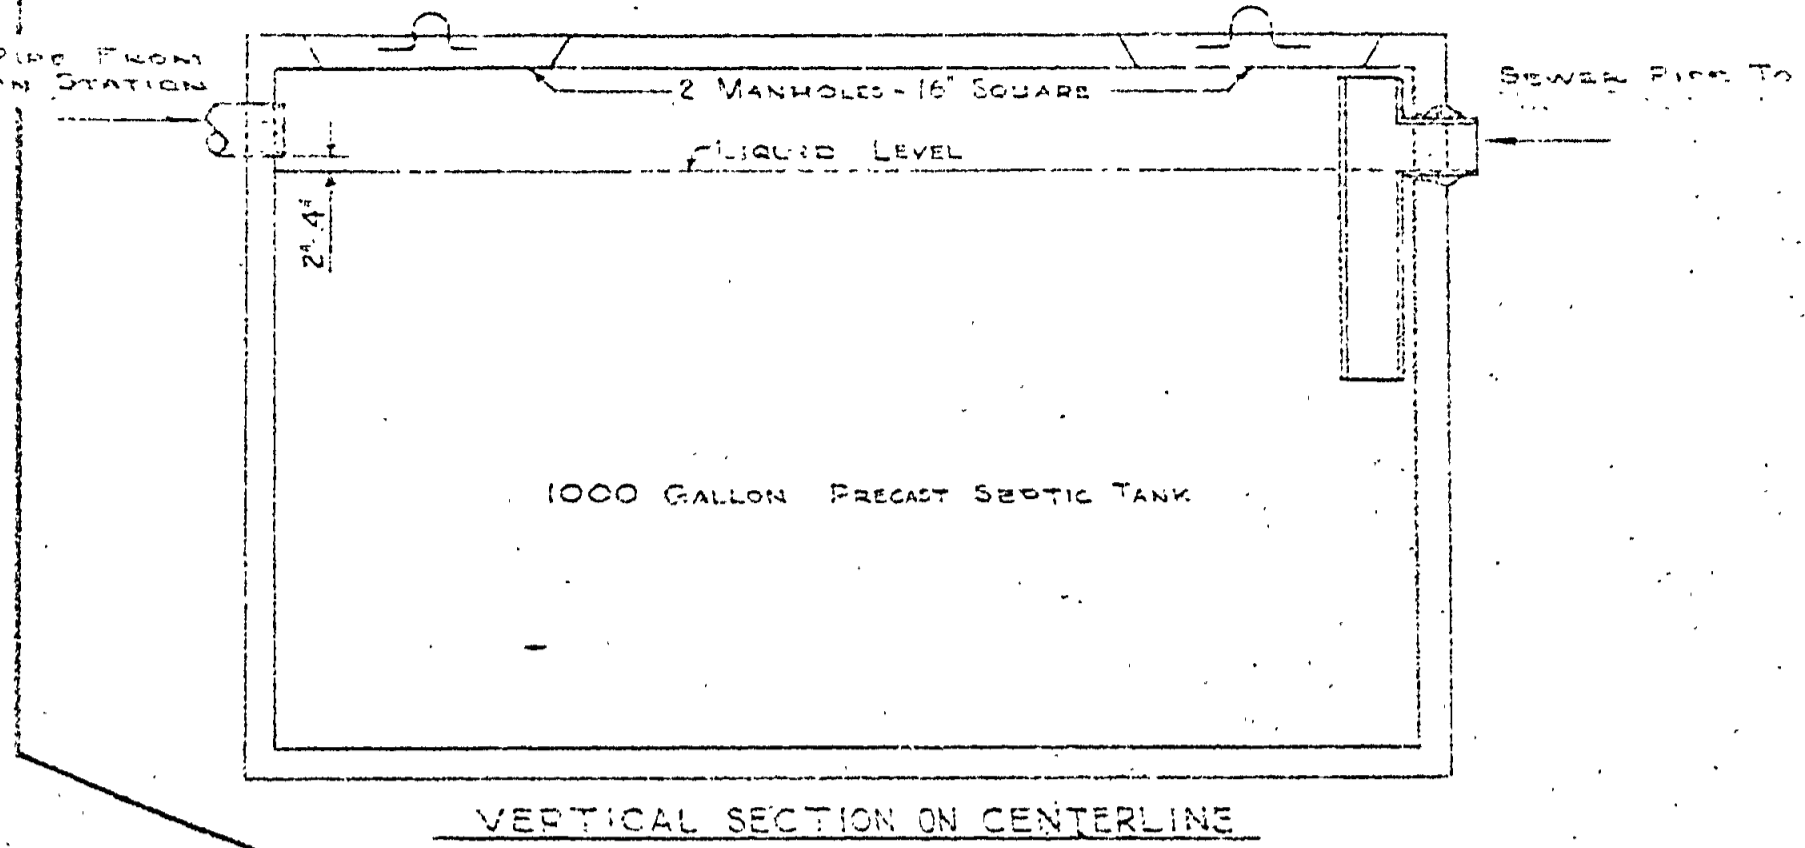

VERTICAL SECTION ON CENTERLINE

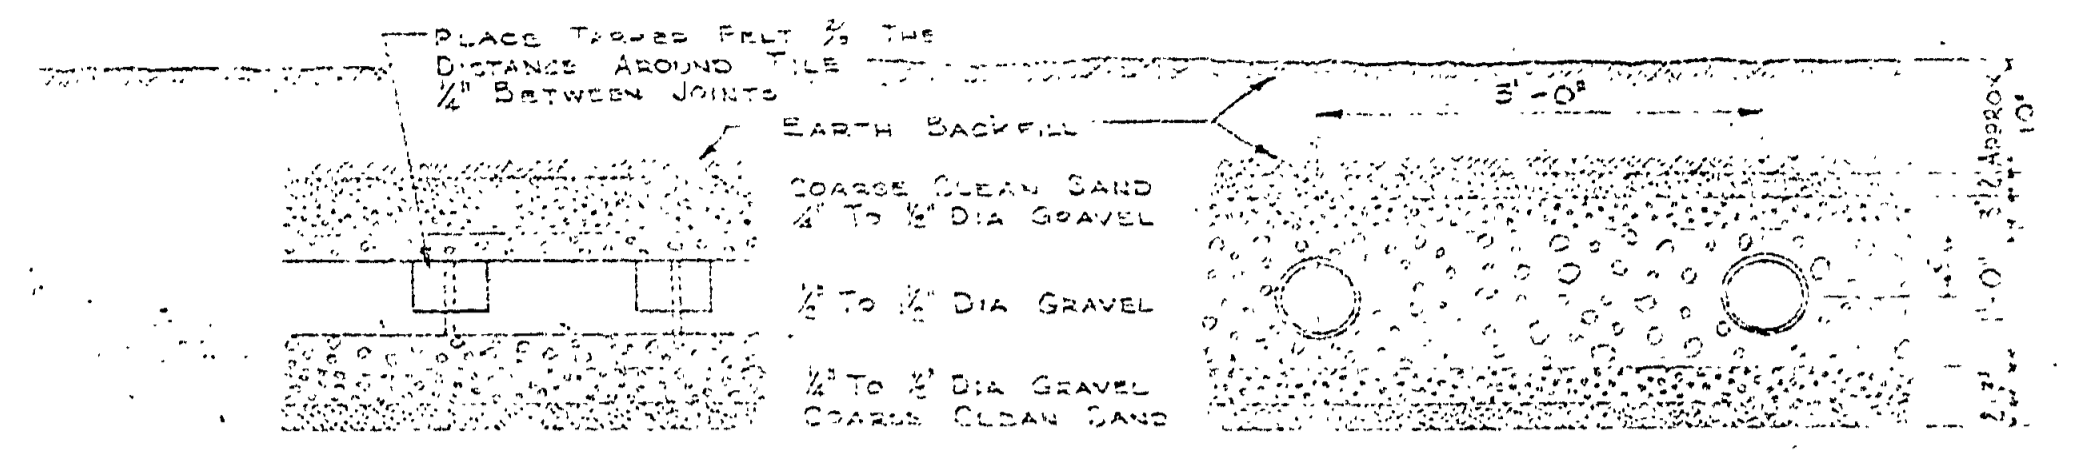


SECTION C-C ELEVATION OF DISPOSAL FIELD
 NOT TO SCALE

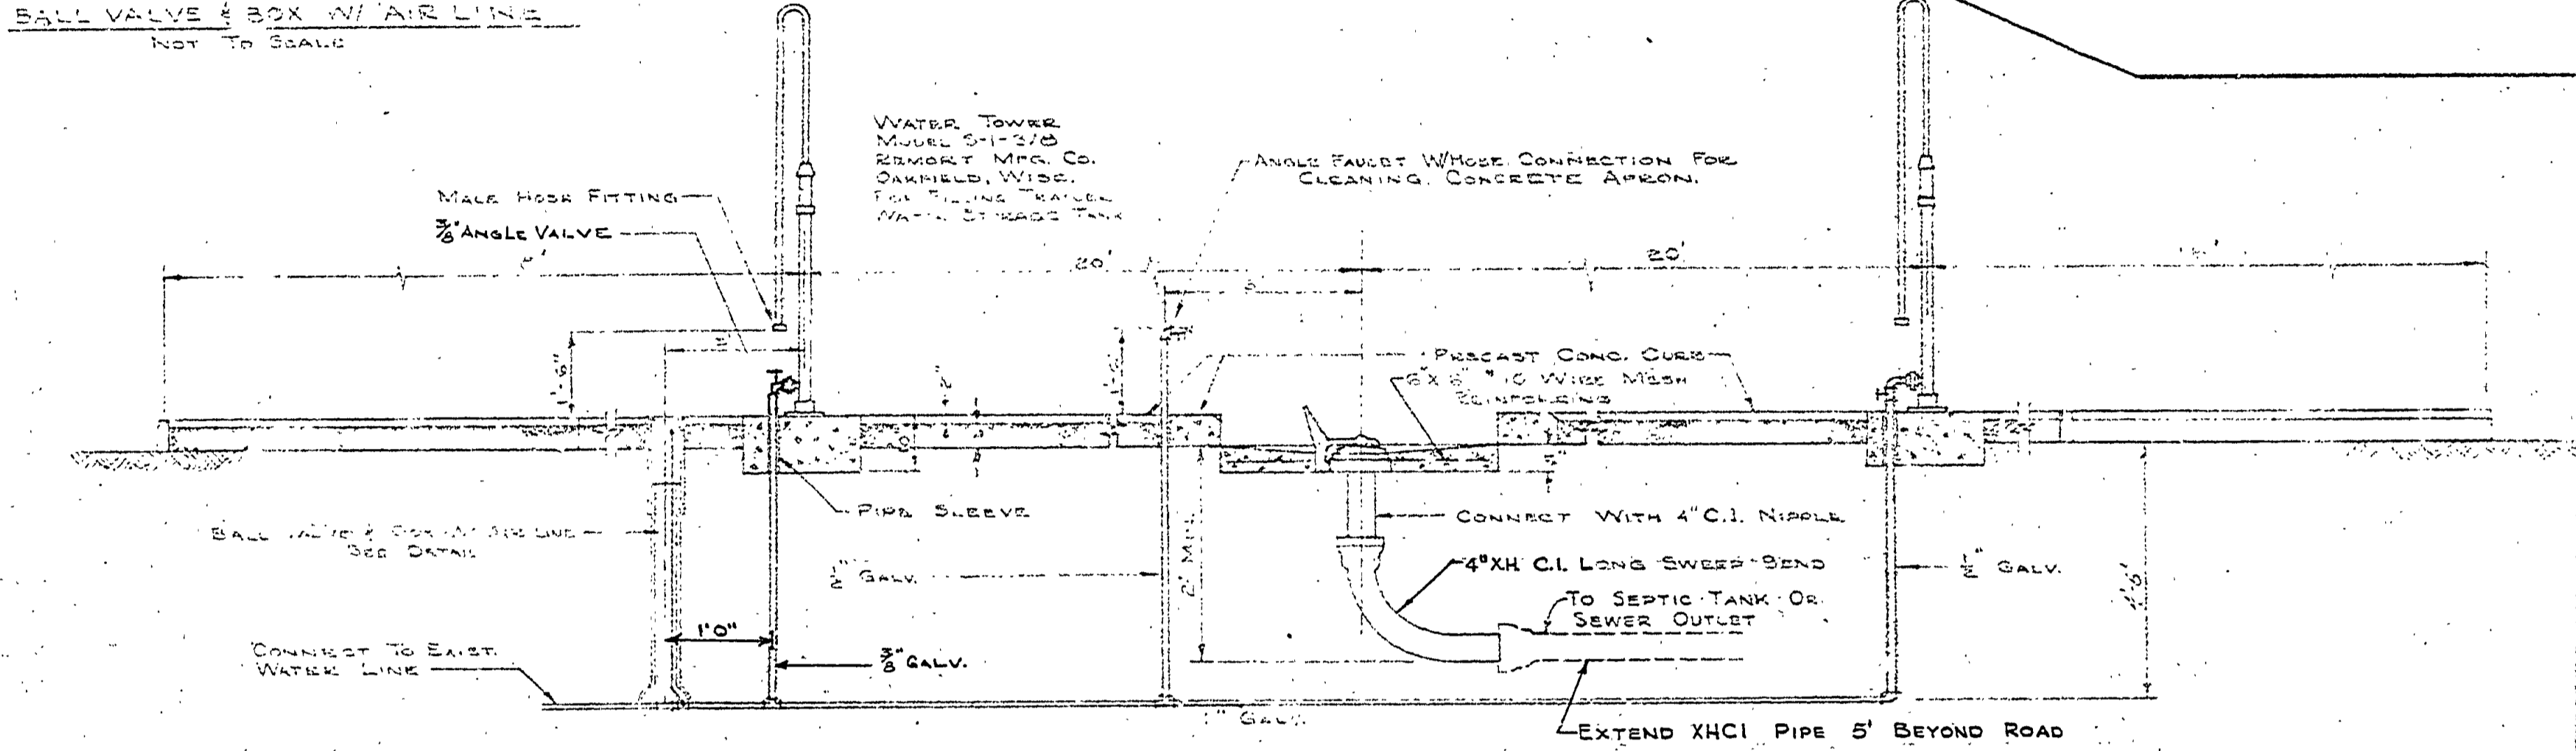


SECTION A-A


SEPTIC TANK - TILE FIELD DISPOSAL SYSTEM

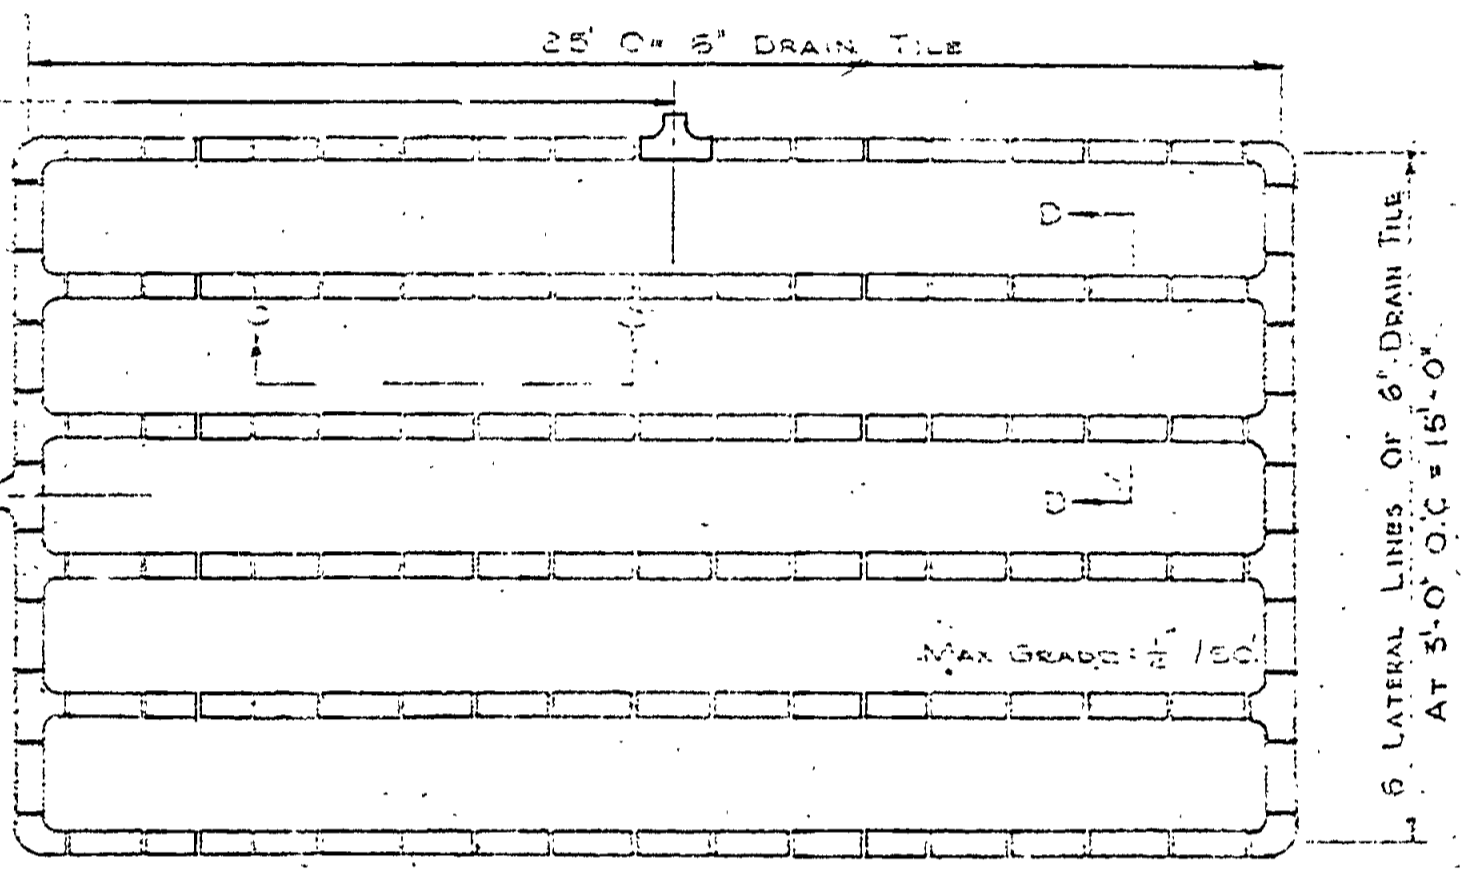

PLAN DISPOSAL FIELD
 (NOT TO SCALE)

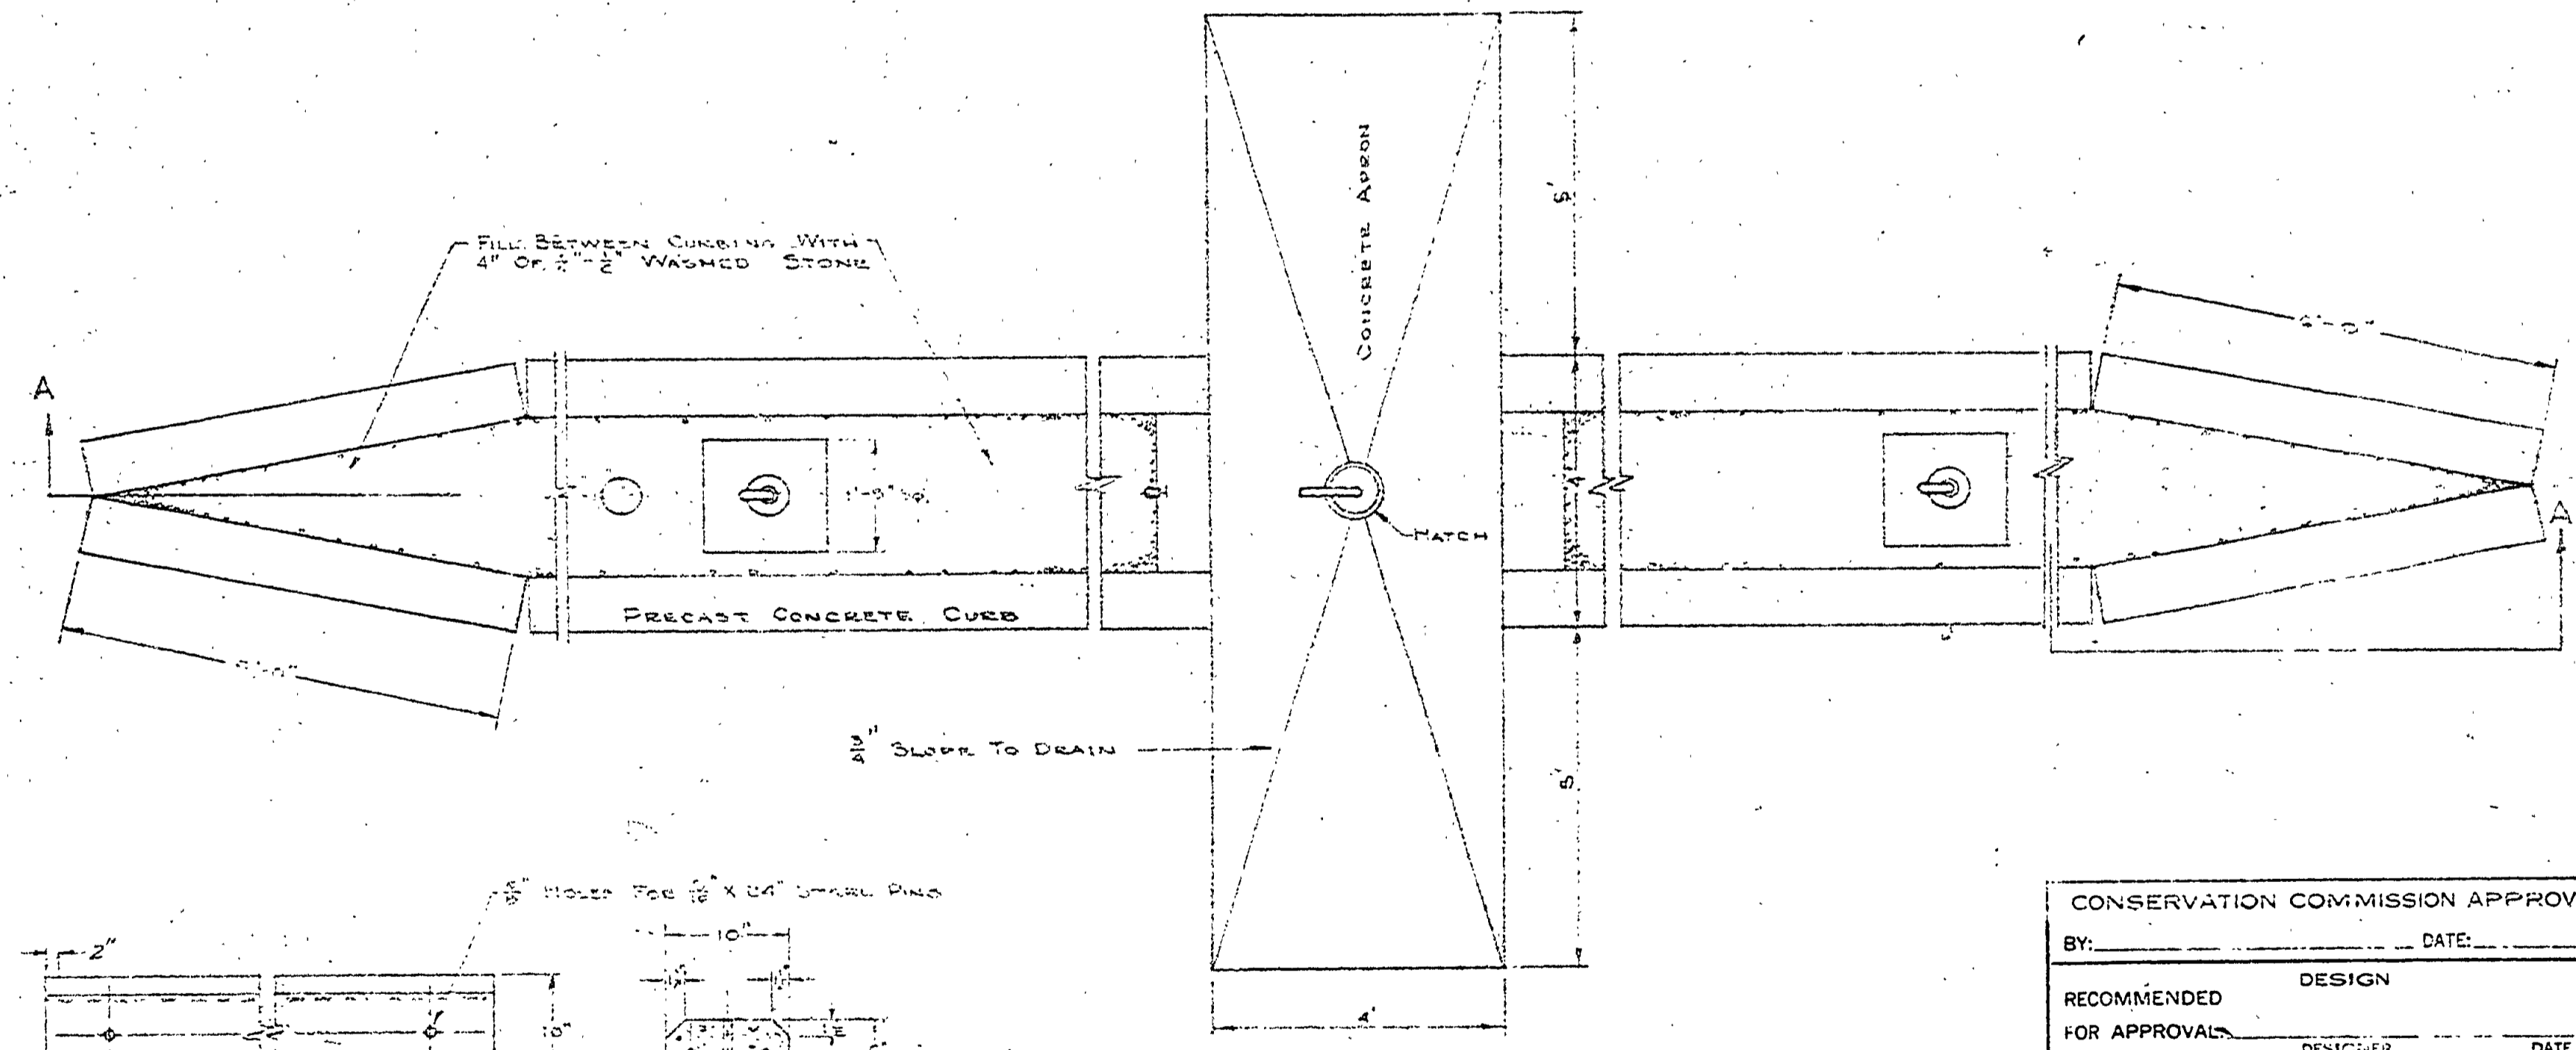

SANITATION STATION

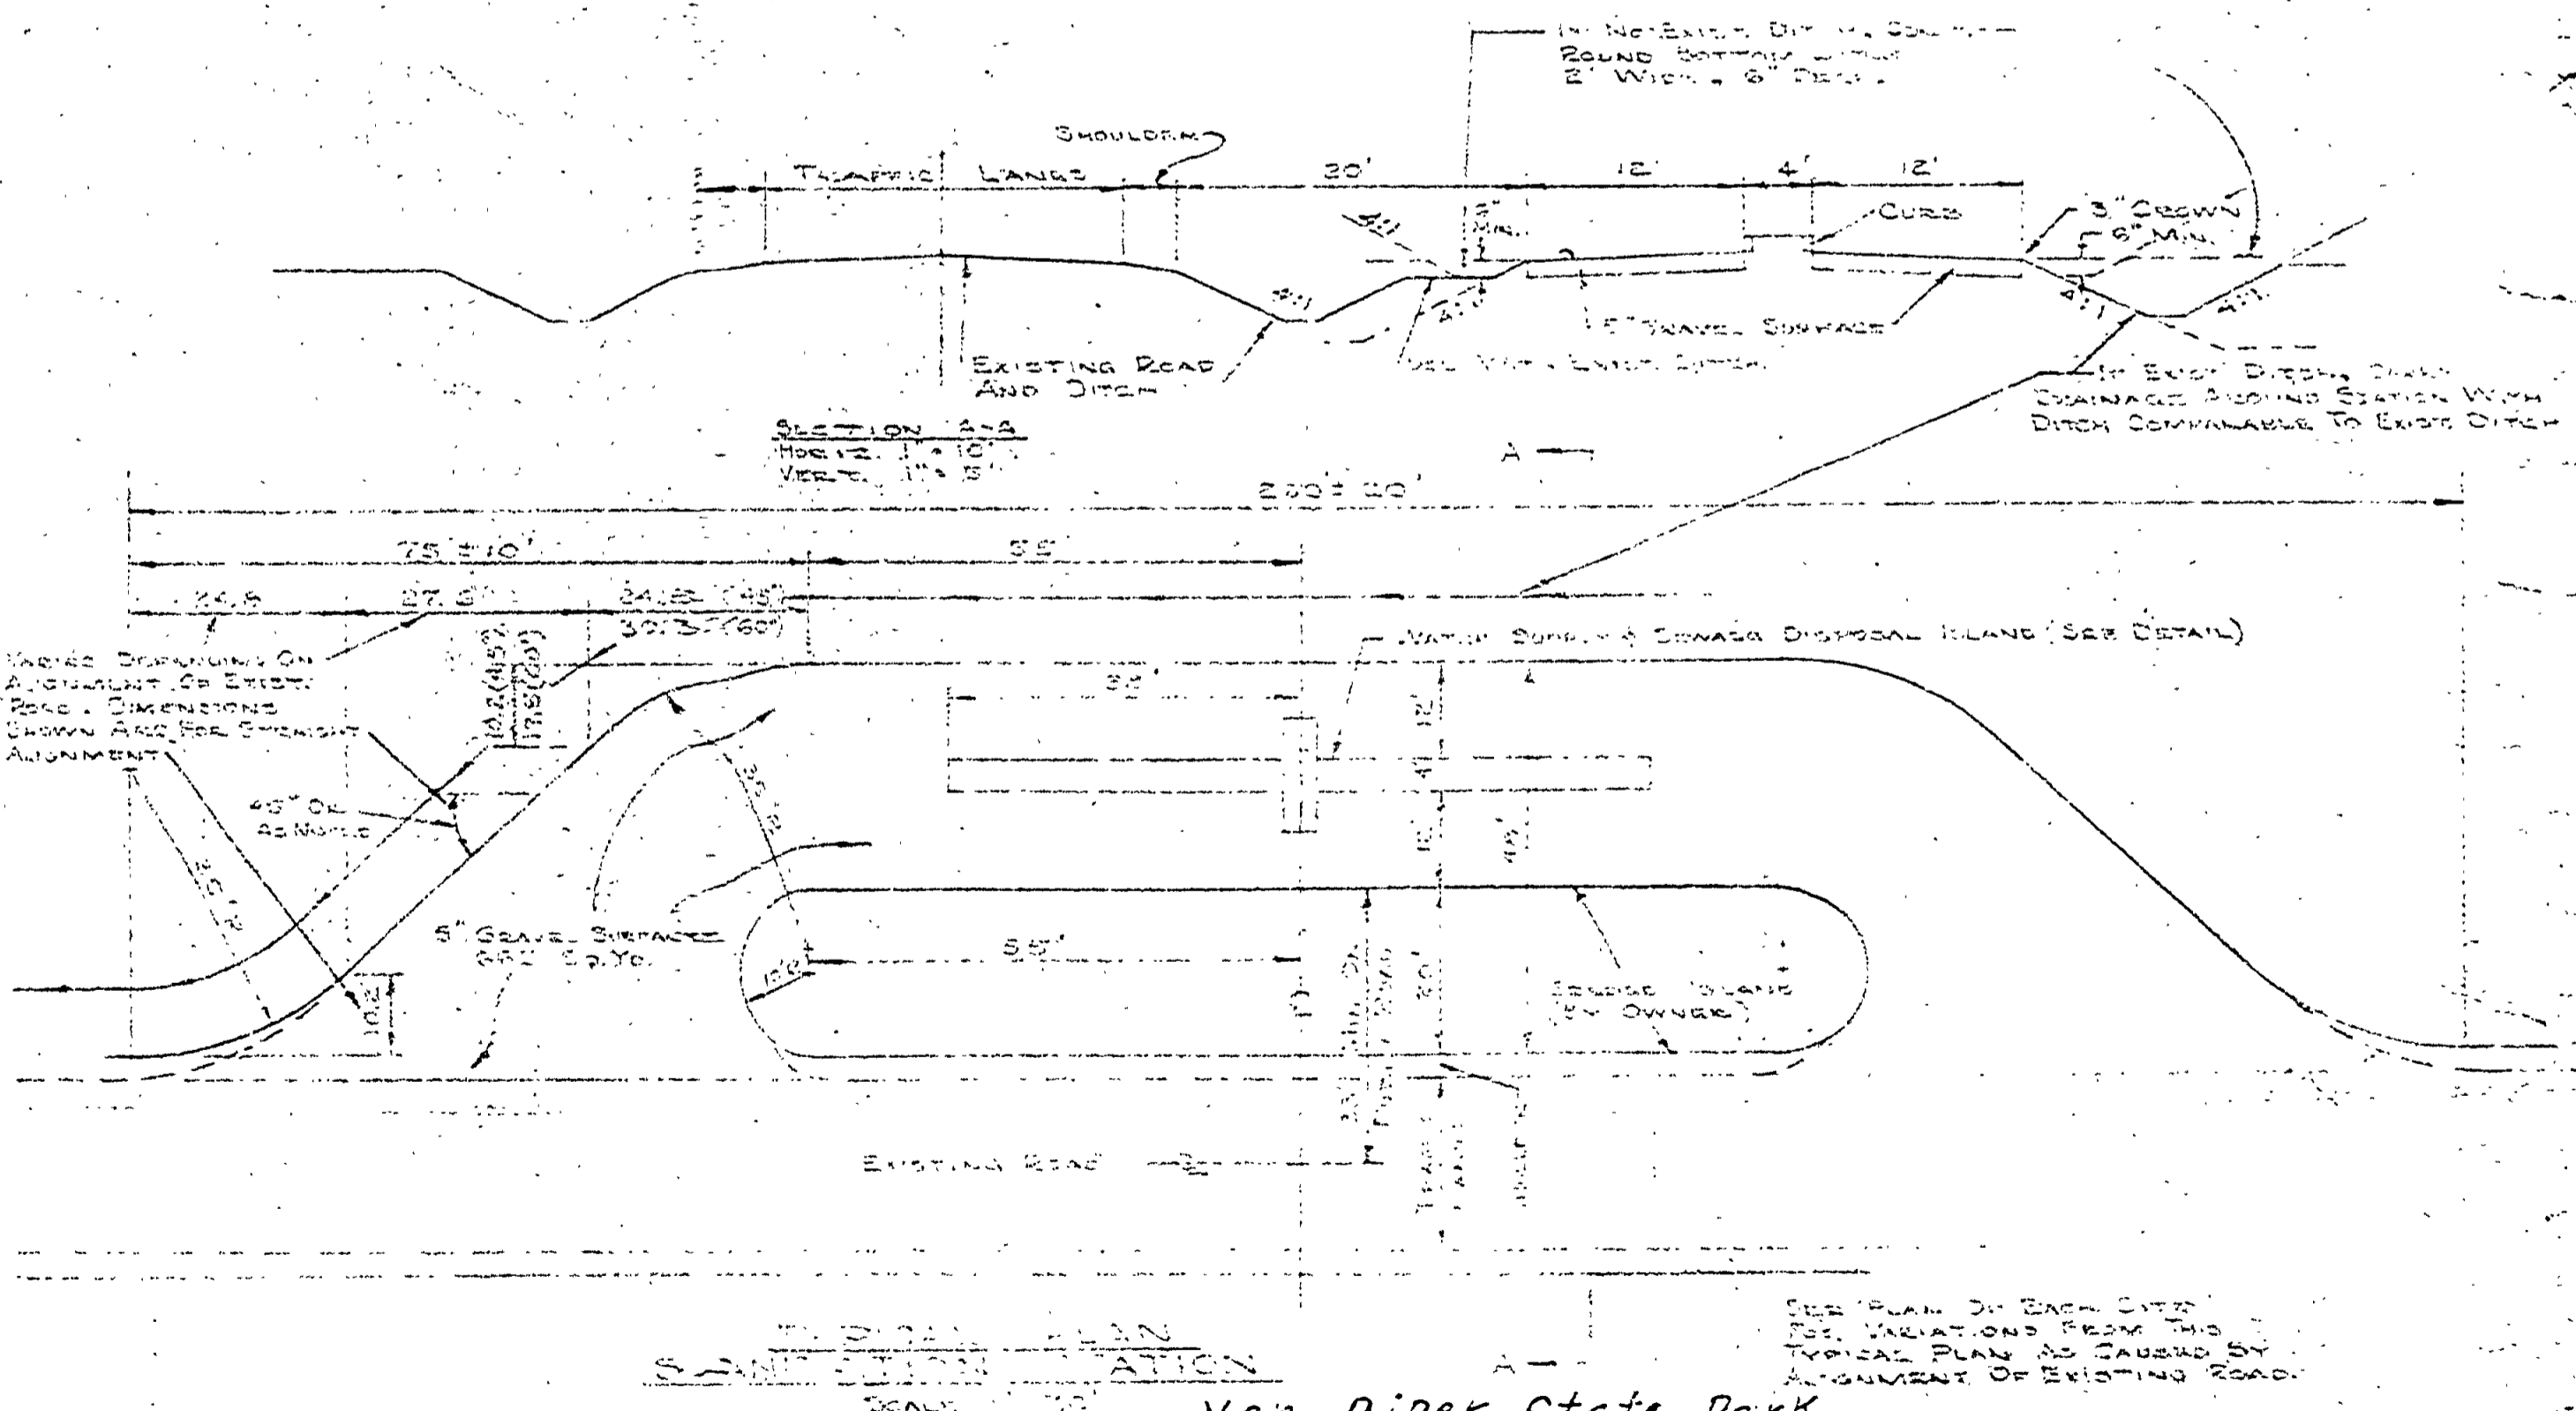

CONSERVATION COMMISSION APPROVAL

BY: _____ DATE: _____

RECOMMENDED DESIGN

FOR APPROVAL: _____ DATE: _____

RECOMMENDED FOR APPROVAL: *Earl Patal* DATE: 4-12-65

BY: *Richard Brown* DATE: 4/1/65

MICHIGAN DEPARTMENT OF CONSERVATION

APPROVED: *H.K. MacLean* DATE: 6-2-65

PLAN NO. _____ PROJECT NUMBER _____ SHEET OF _____

MICHIGAN DEPARTMENT OF CONSERVATION
 PARKS AND RECREATION DIVISION

SANITATION STATION
 SEPTIC TANK AND TILE FIELD
 DISPOSAL SYSTEM

SHEET NO. 2 OF 16
 PLAN NO. E-106