



MUSKALLONGE LAKE STATE PARK

L A K E S U P E R I O R

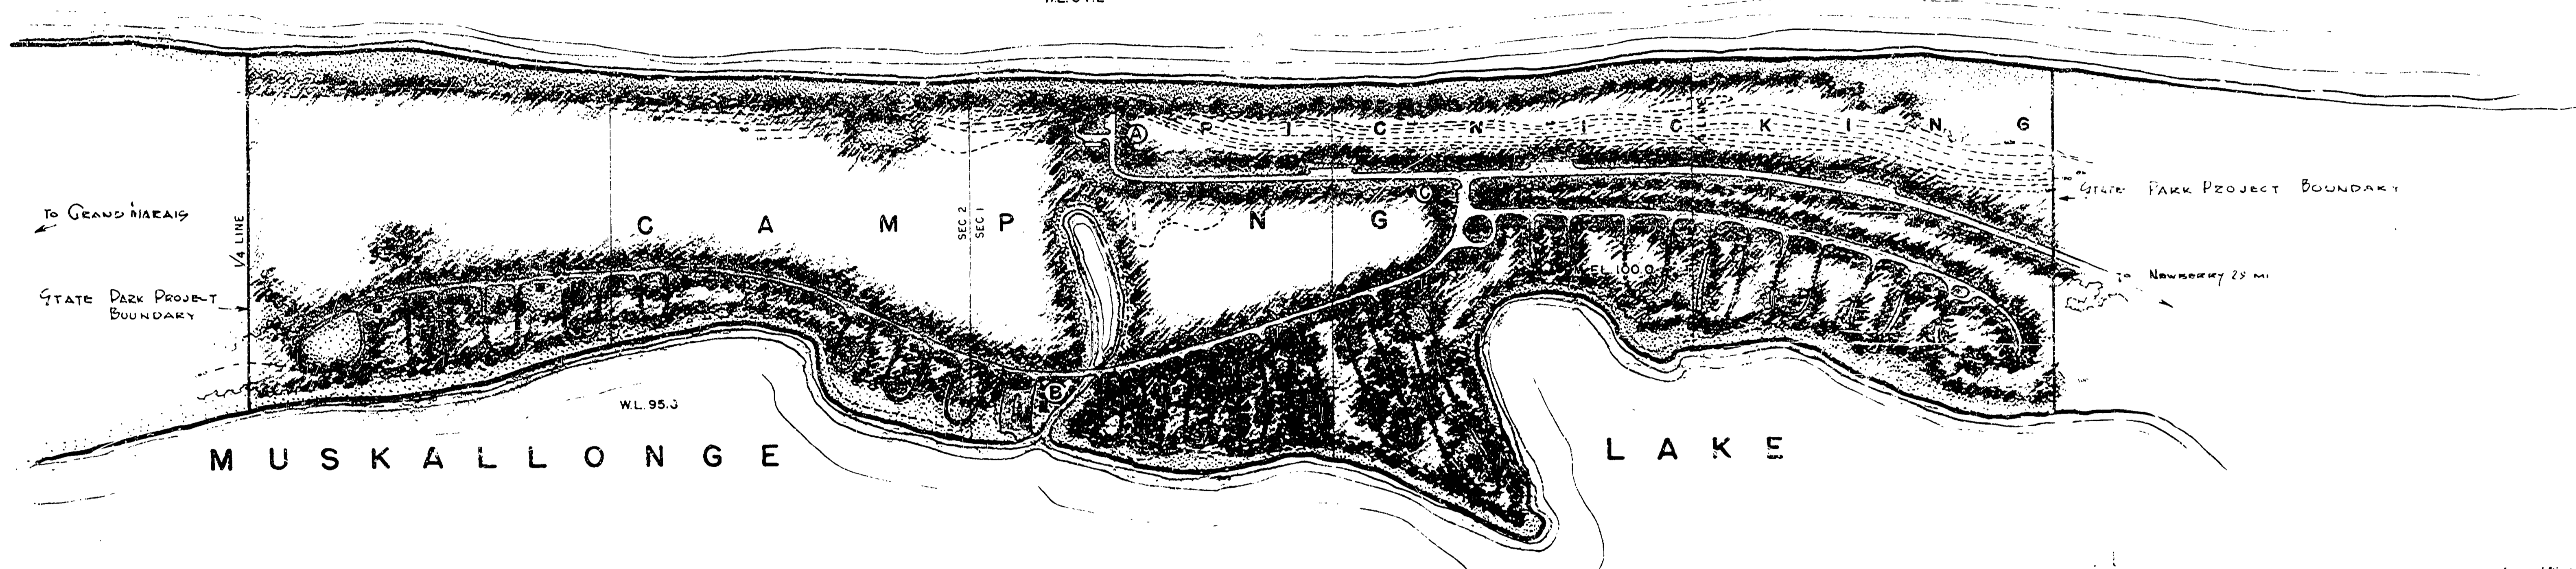

PERSPECTIVE SKETCH

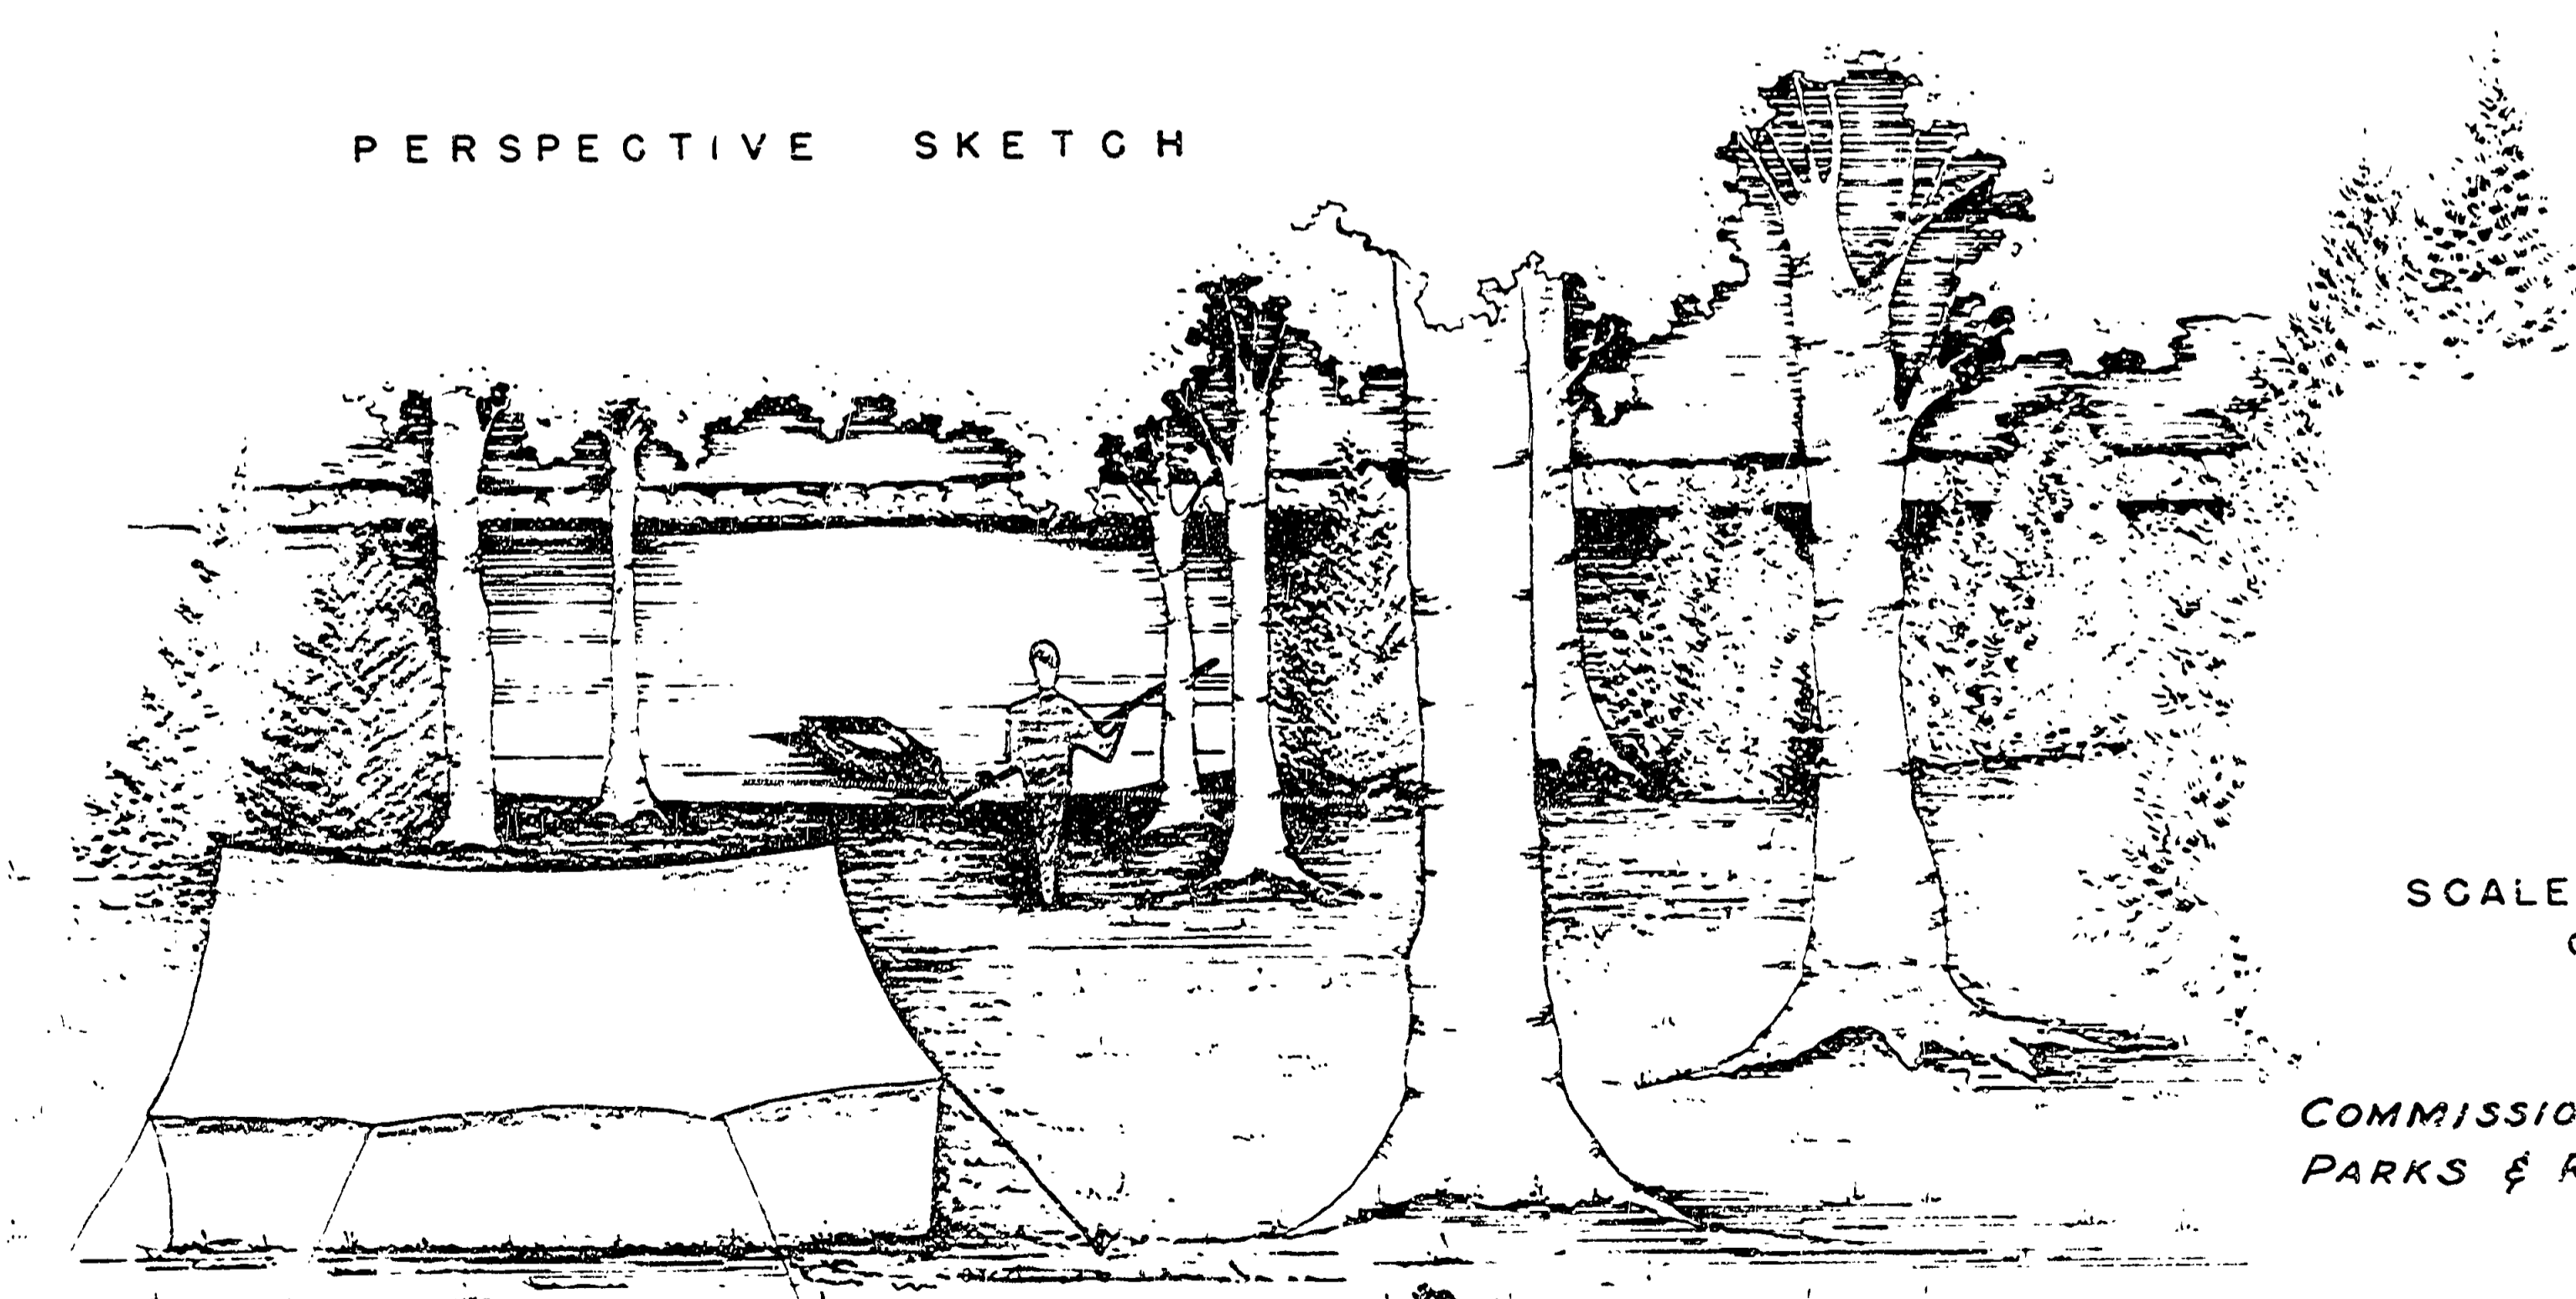


LEGEND


- A SERVICE GROUP
- B LAUNDRY, CONCESSION & SHELTER CONTACT STATION
- C TOILET & SHOWER BUILDINGS

BM EL. 1000 ASSUMED ELEVATION
 LOCATED AT SW CORNER OF CONCRETE WELL
 PLATFORM OF HANDPUMP (CHISELED "I" SQUARE)

NORTH

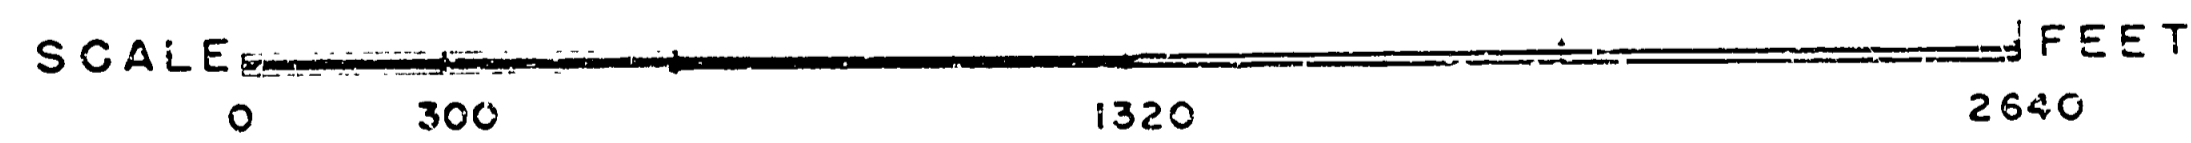

COMMISSION APPROVAL: *[Signature]* DATE: *[Date]*
 PARKS & REC'N APPROVAL: *[Signature]* DATE: *[Date]*

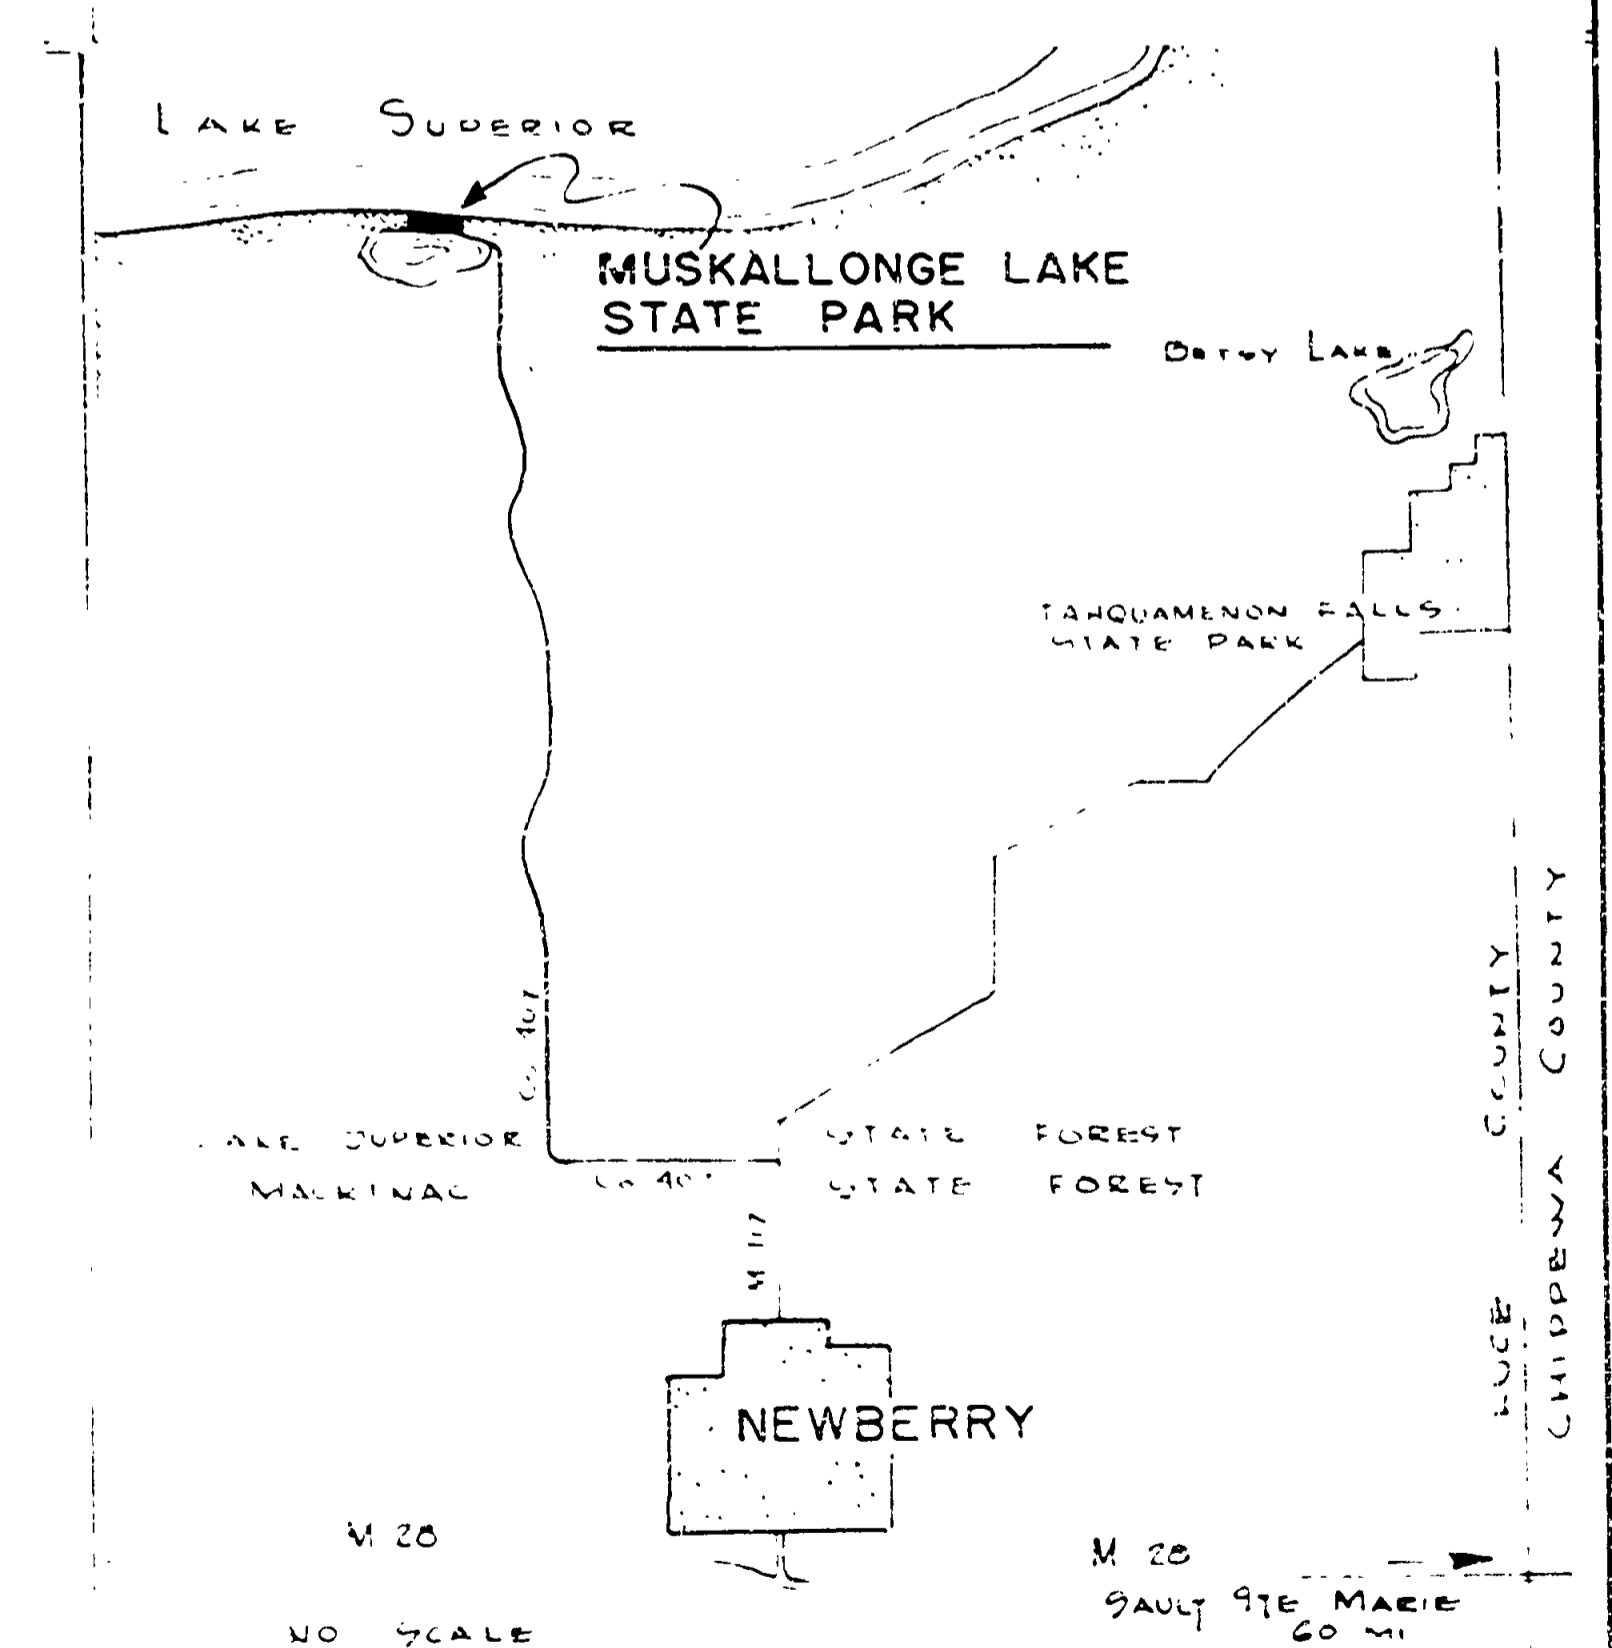

DRAWN BY K. M. B.	CHECKED BY J. I. R.	DATE JUNE 1959	REVIEWED BY SECTIONS		APPROVED BY <i>[Signature]</i>	NO. DATE BY	REVISIONS	DATE BY
			ARCHITECTURAL ENGINEERING	LANDSCAPE				

MICHIGAN
 DEPARTMENT OF CONSERVATION
 PARKS AND RECREATION DIVISION

MUSKALLONGE LAKE STATE PARK
 MASTER PLAN

SHEET NO. OF

PLAN NO. L-100