


notes

The lots shown on this drawing have a 50 foot width on road frontage. However sites may vary in width size from a minimum of 50 ft. to a maximum of 70 ft. depending upon tree locations.



Number of lots will be determined and staked out at time of initial field inspection by engineering division and a planner from parks division office.

Toilet building will be of same design as toilet building in existing campground and will be located as indicated on drawing.

layout

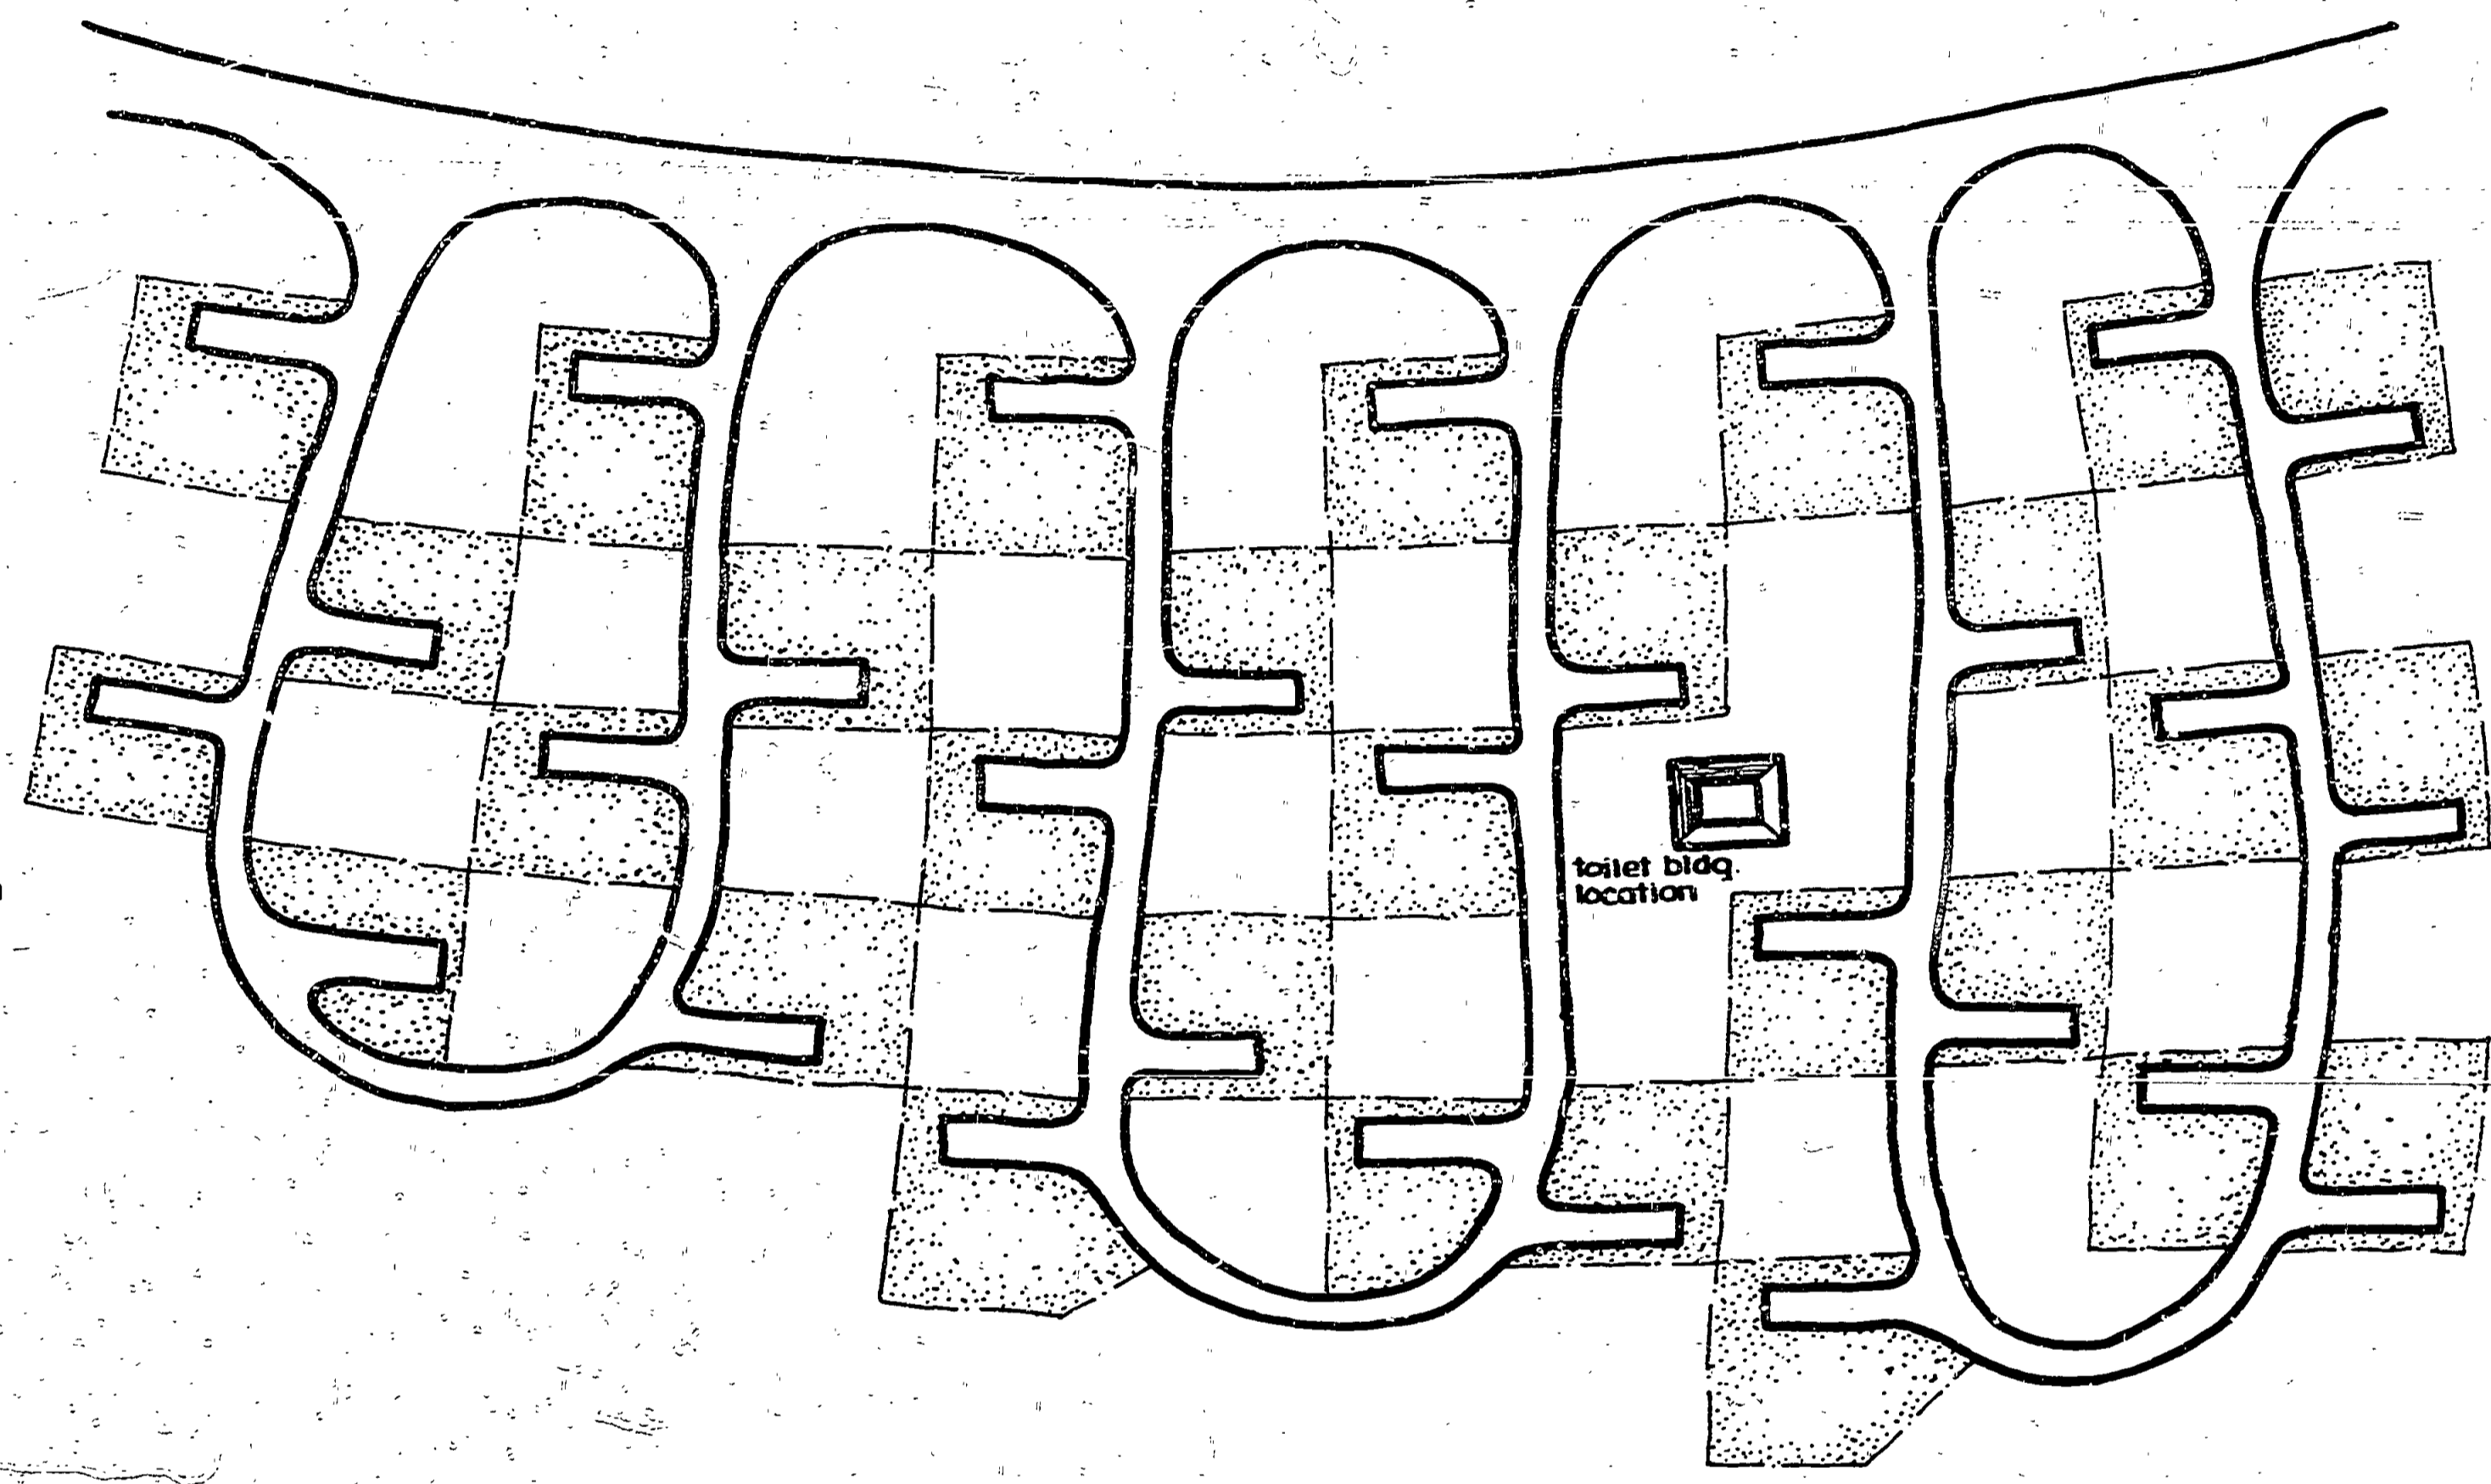

detail

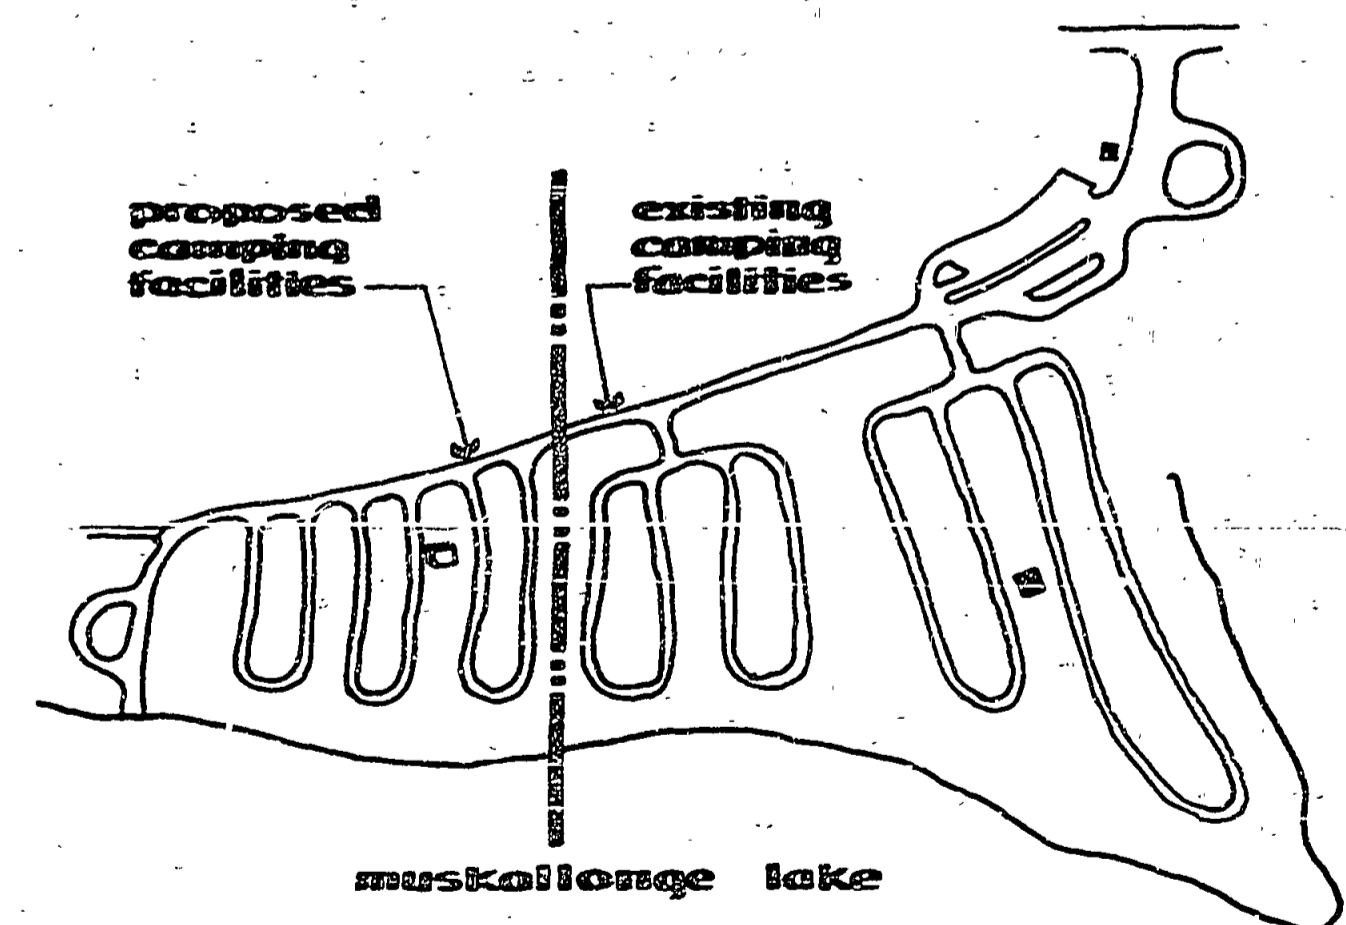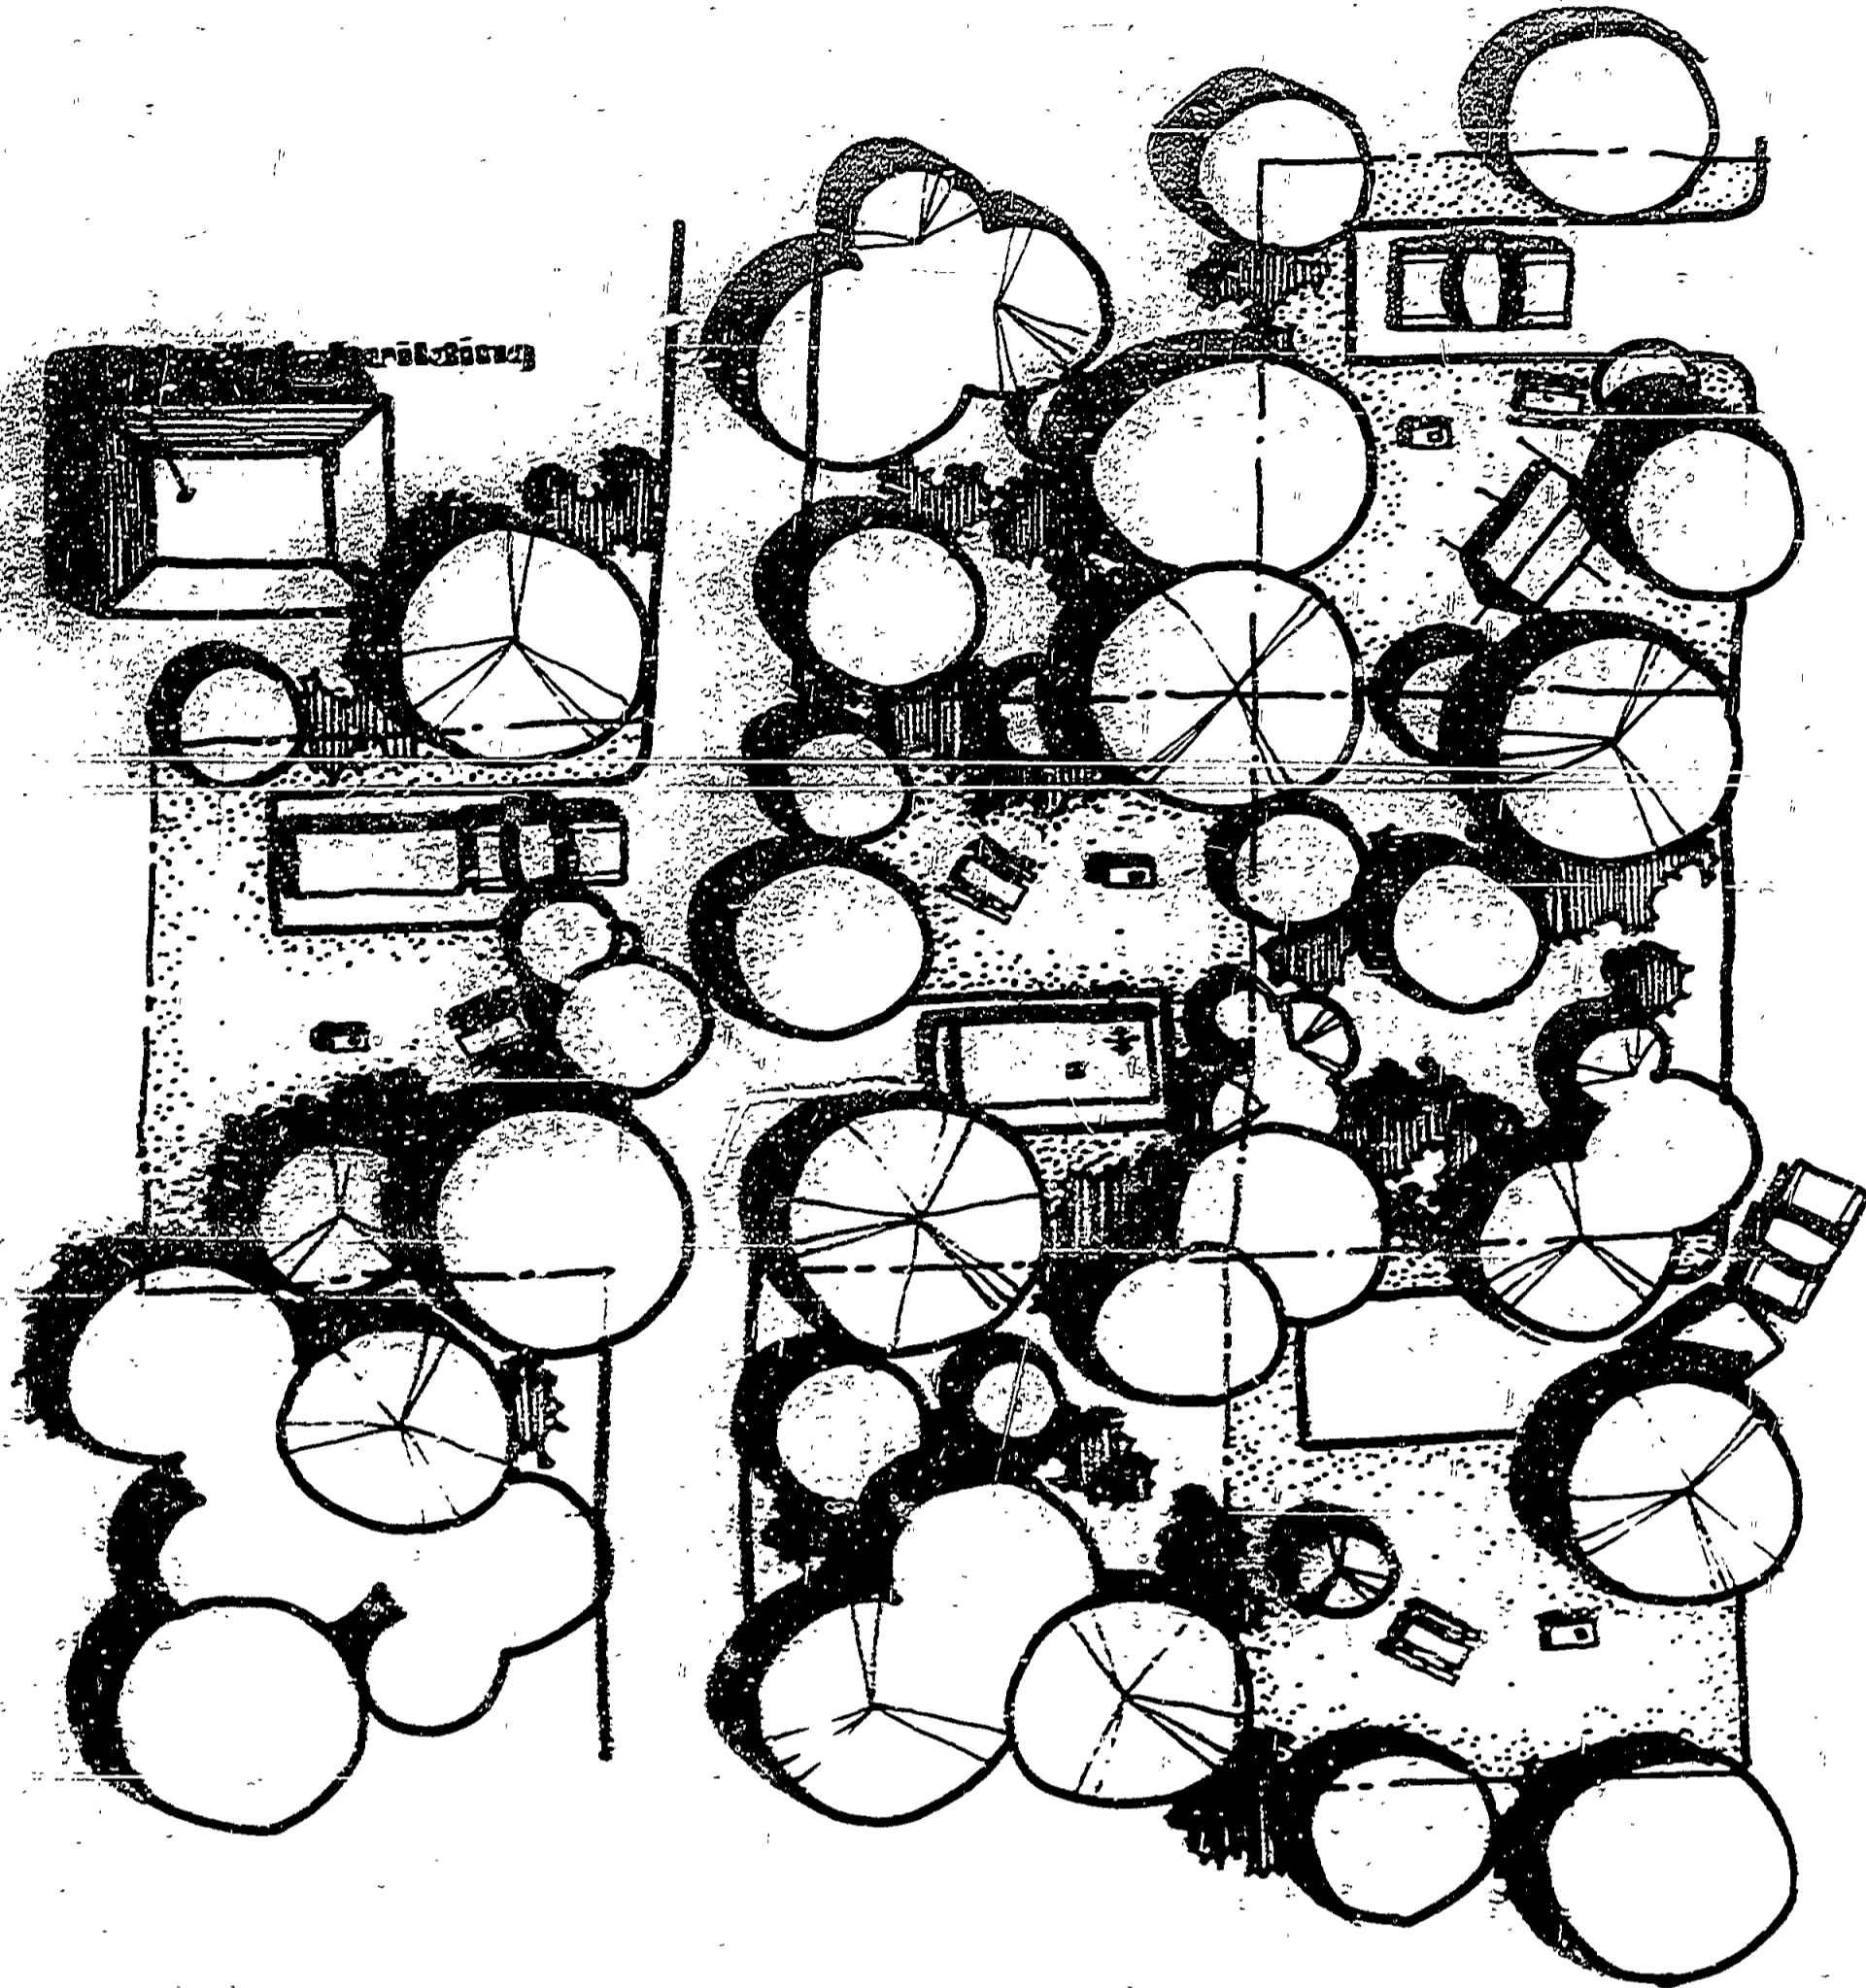

Reviewed By: James Mann 2-27-73
in charge, park design date

Approved By: [Signature] 2-27-73
chief, parks division date

SURVEYED BY	DRAWN BY rubie	2-22-73	NO.	DATE	BY	REVISIONS	NO.	DATE	BY	REVISIONS	MICHIGAN DEPARTMENT OF NATURAL RESOURCES	campground layout	muskallonge lake S.P.	PROJECT NO.
DESIGNED BY rubie	CHECKED BY R. G. H.	2-22-73	1.				3.					SHEET TITLE	AREA OR PARK	SHEET 1 OF 1
DATE	DATE	2-16-73	2.				4.						PROJECT	PLAN NO. 105