
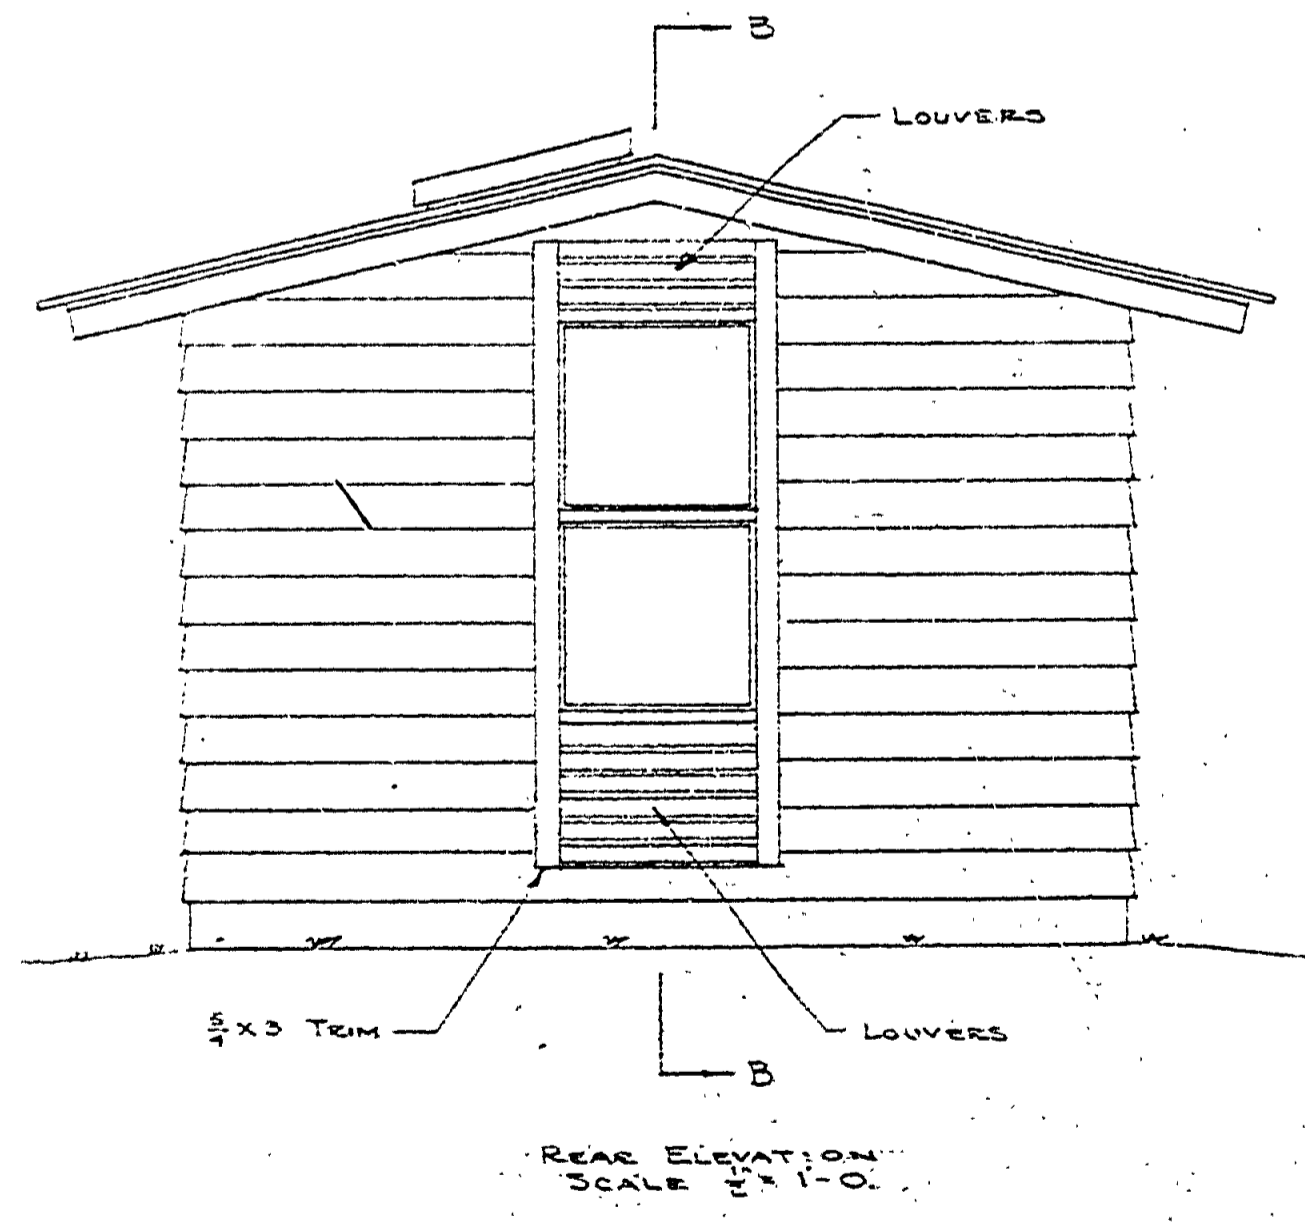
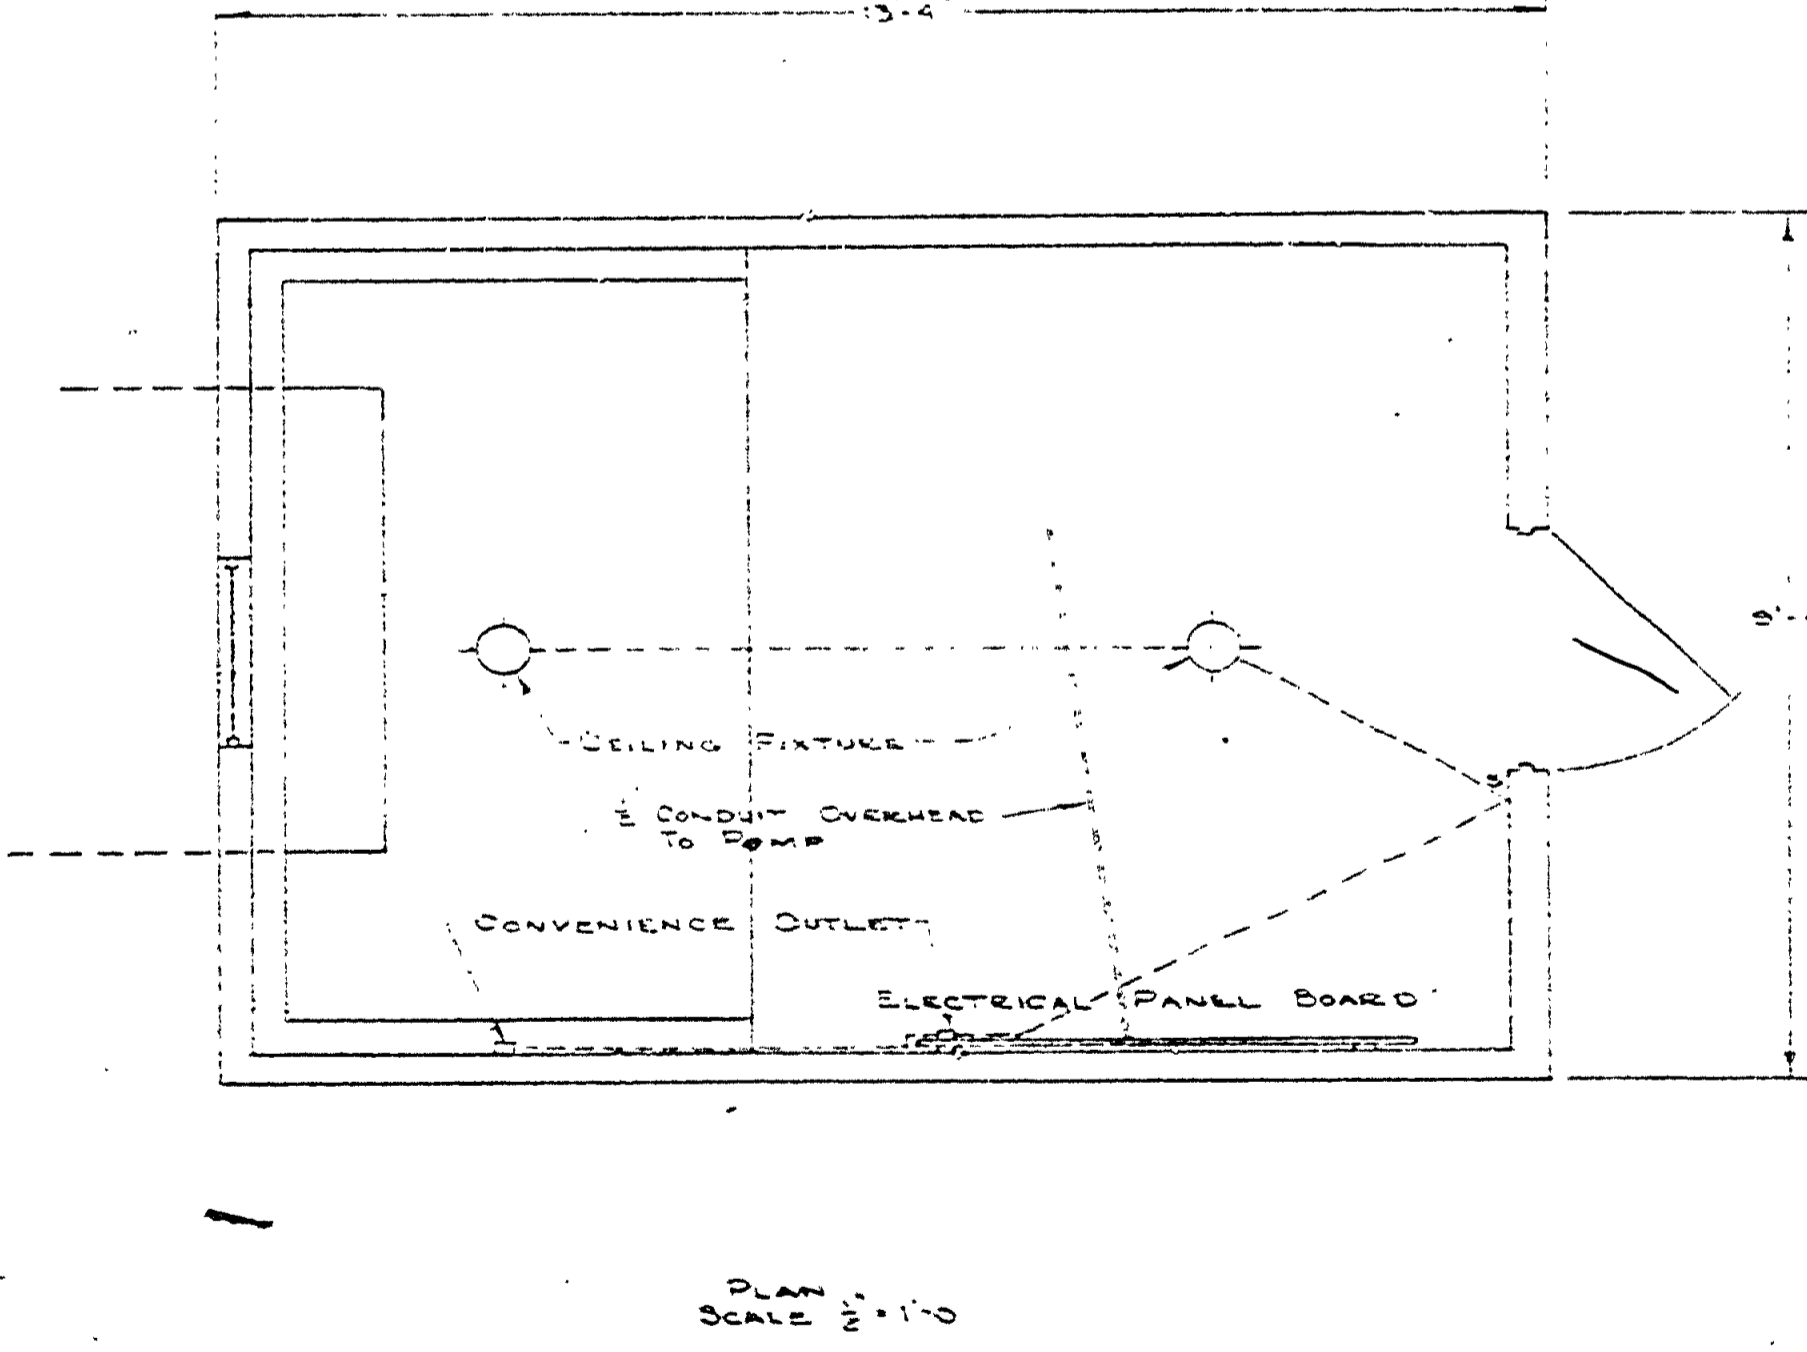
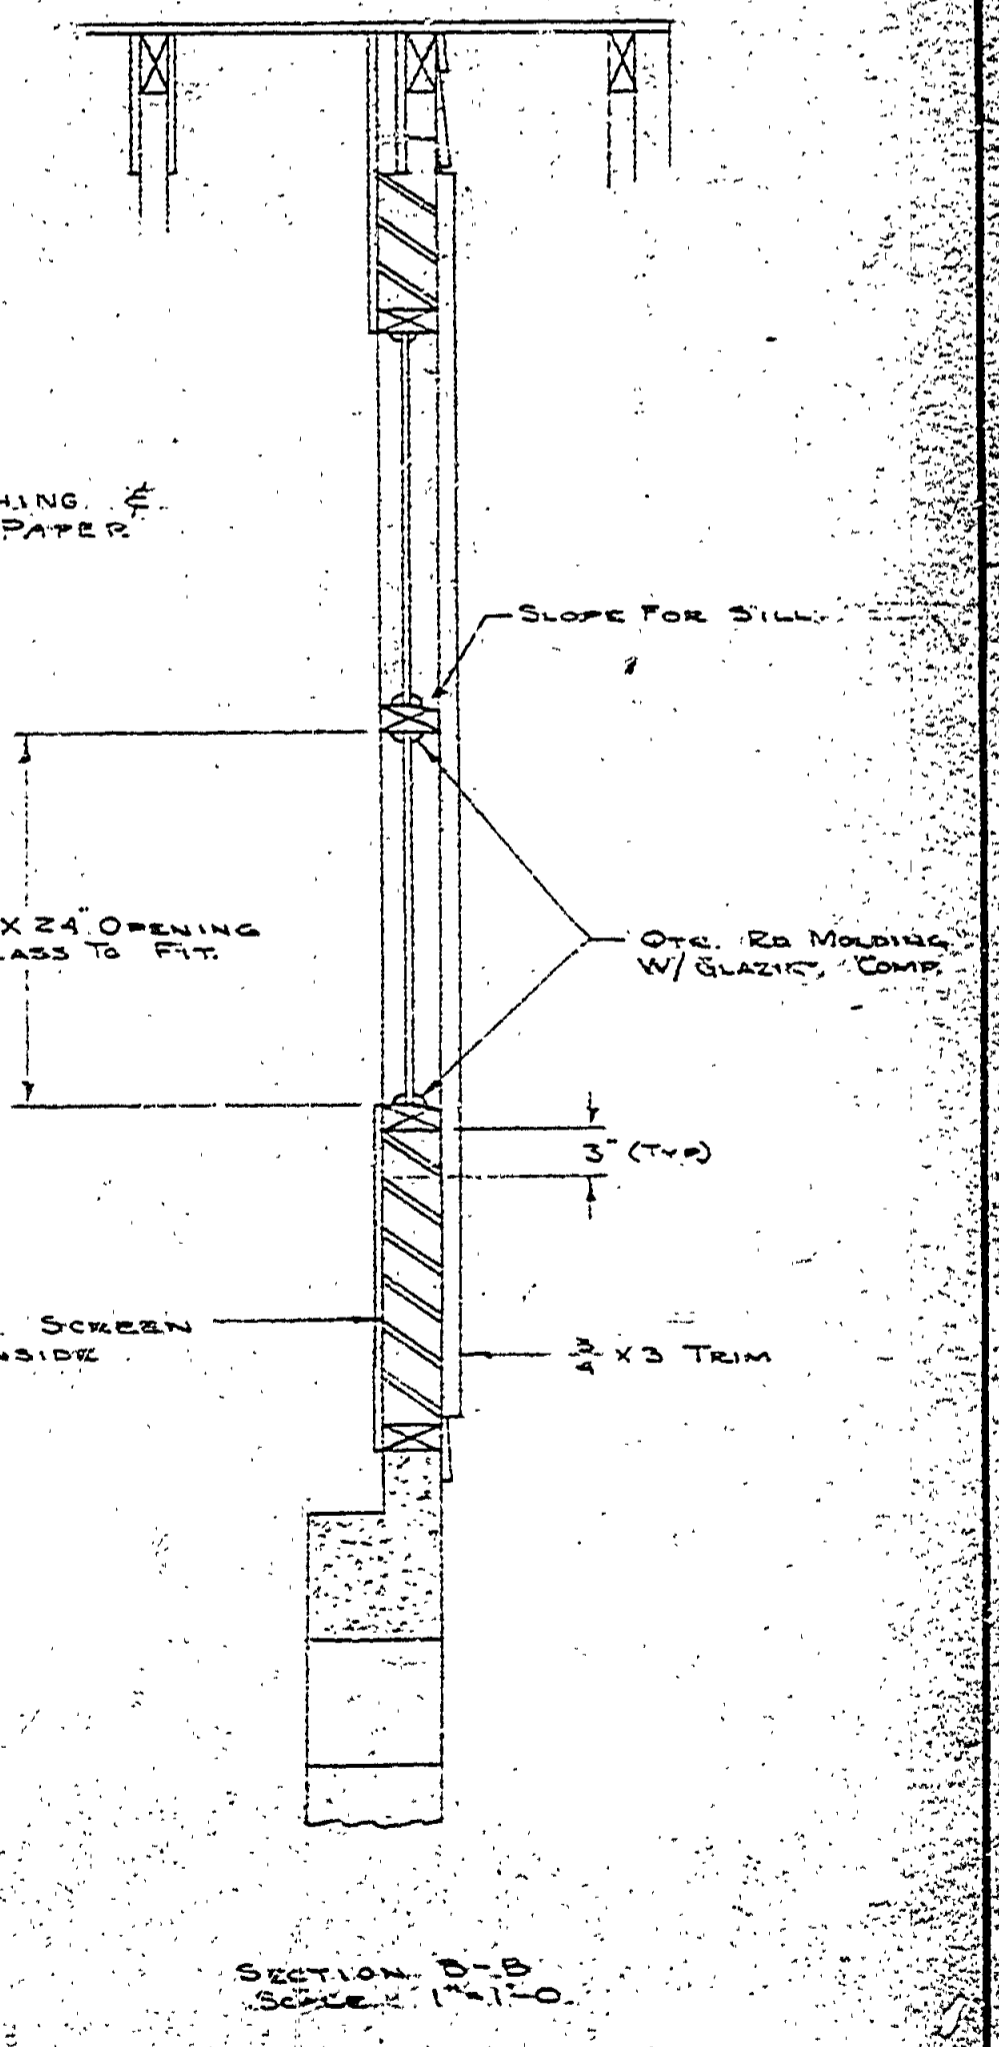
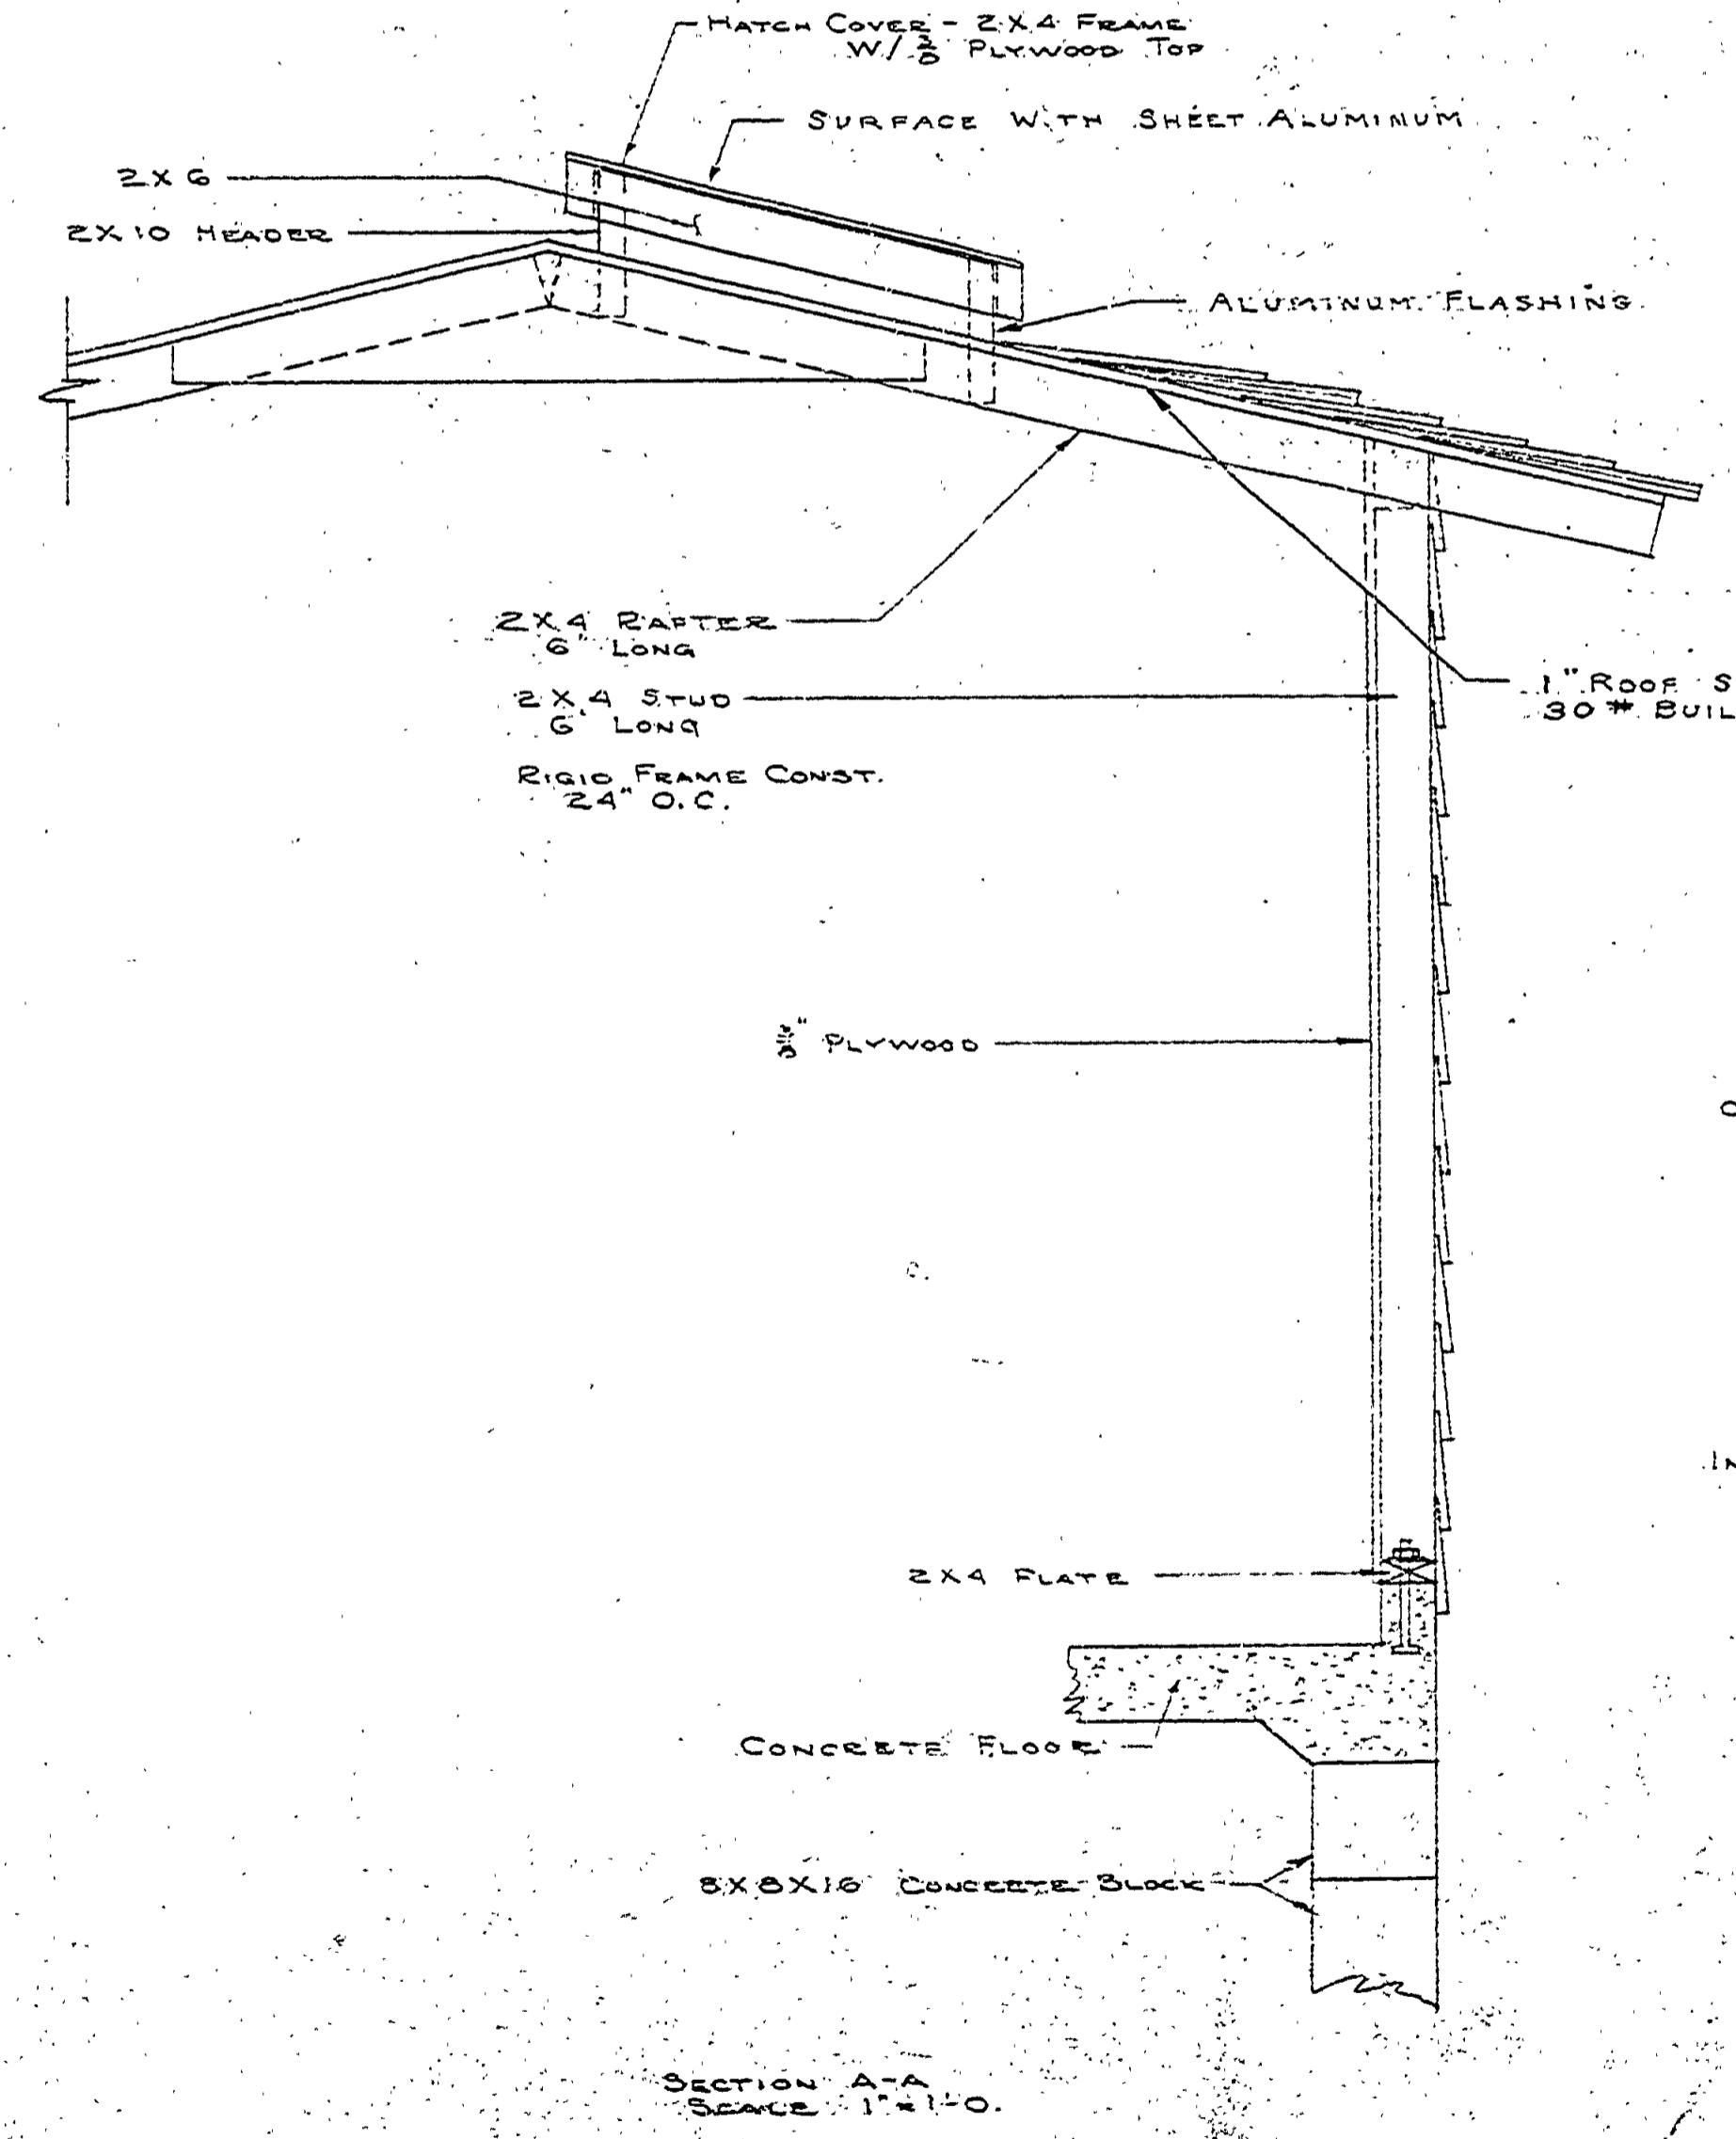
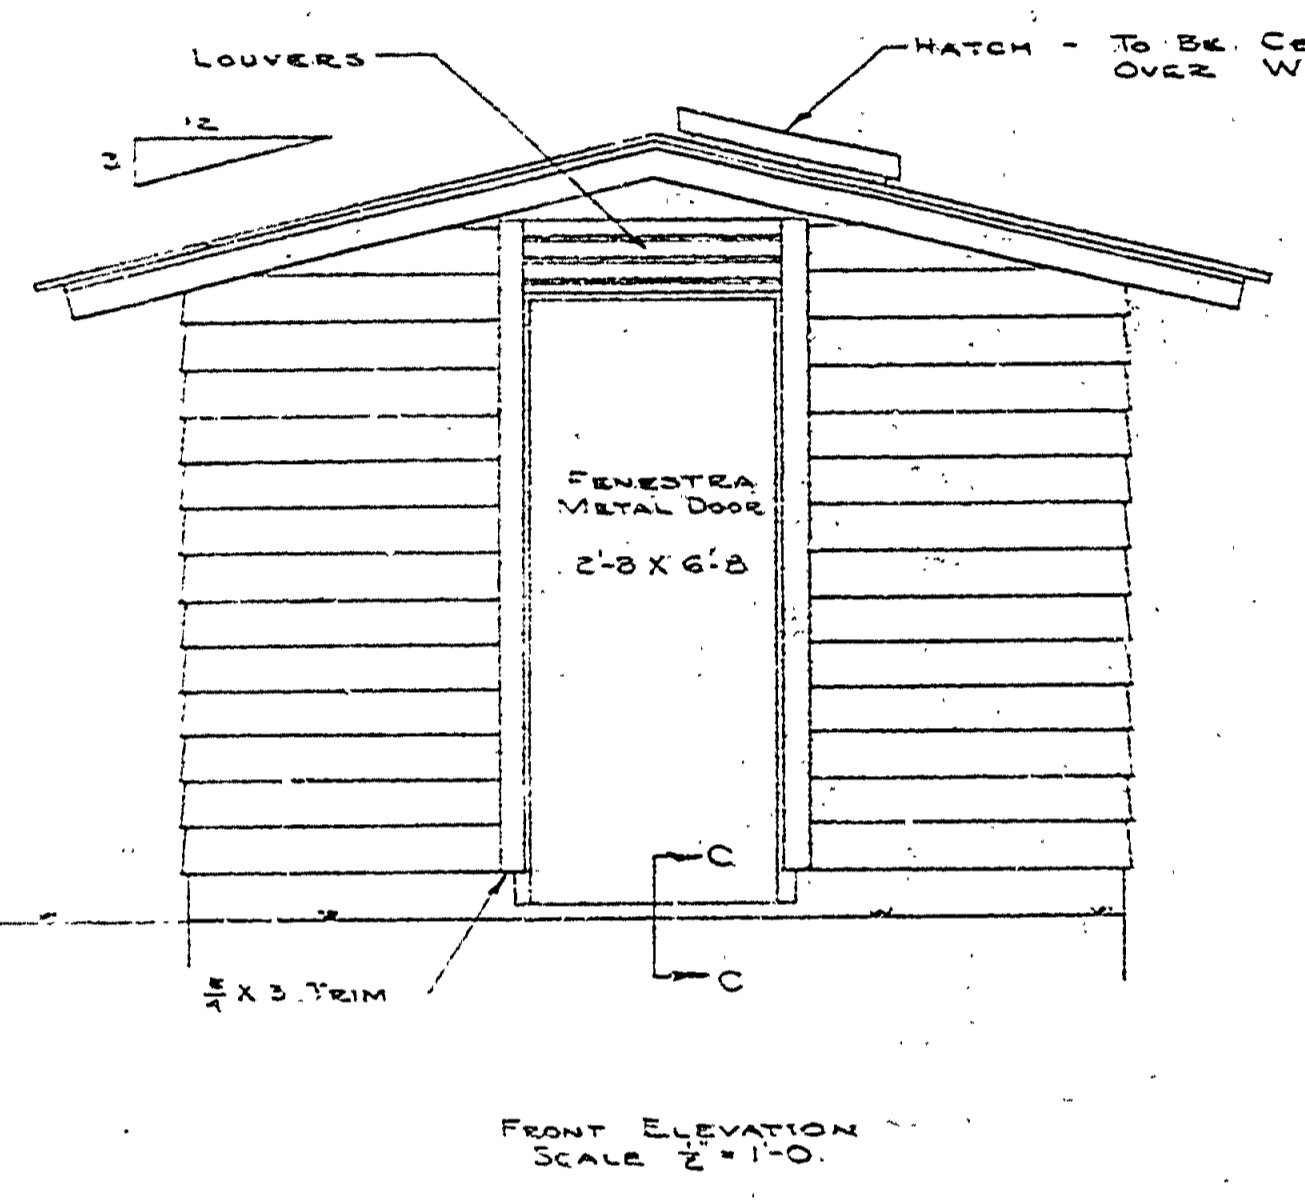
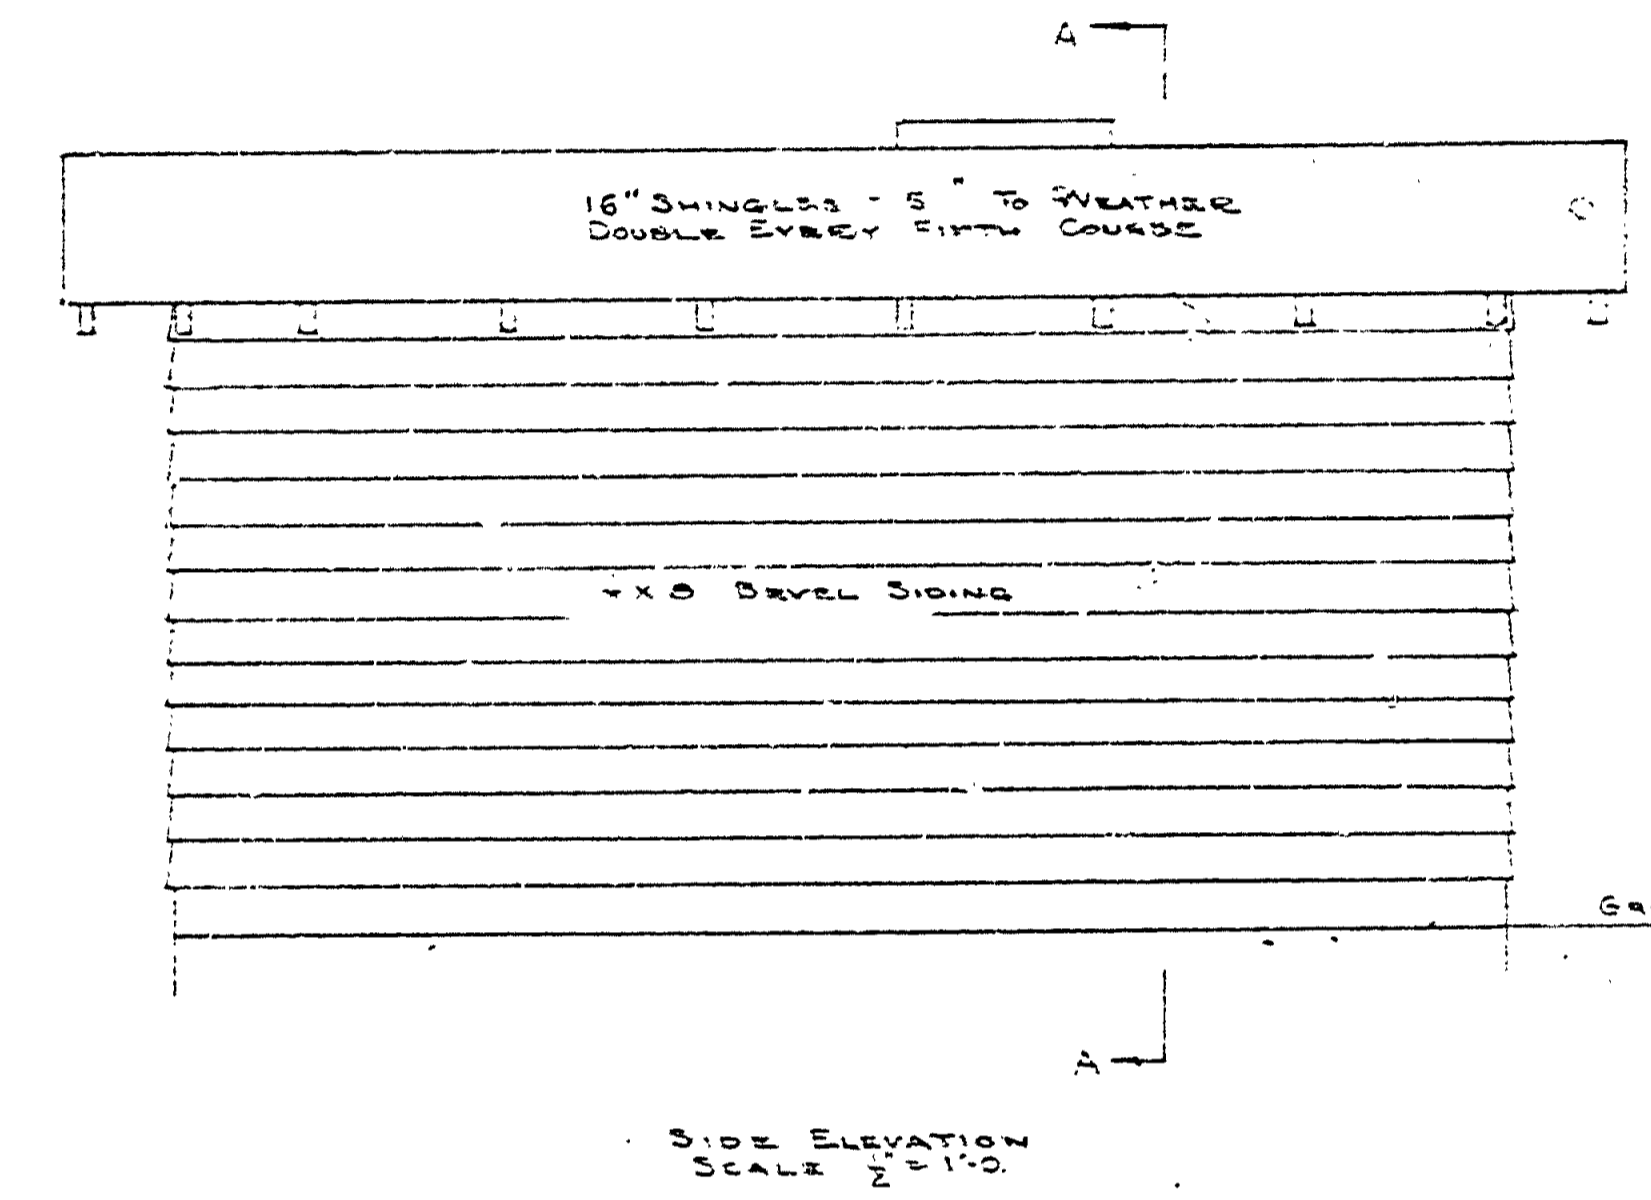
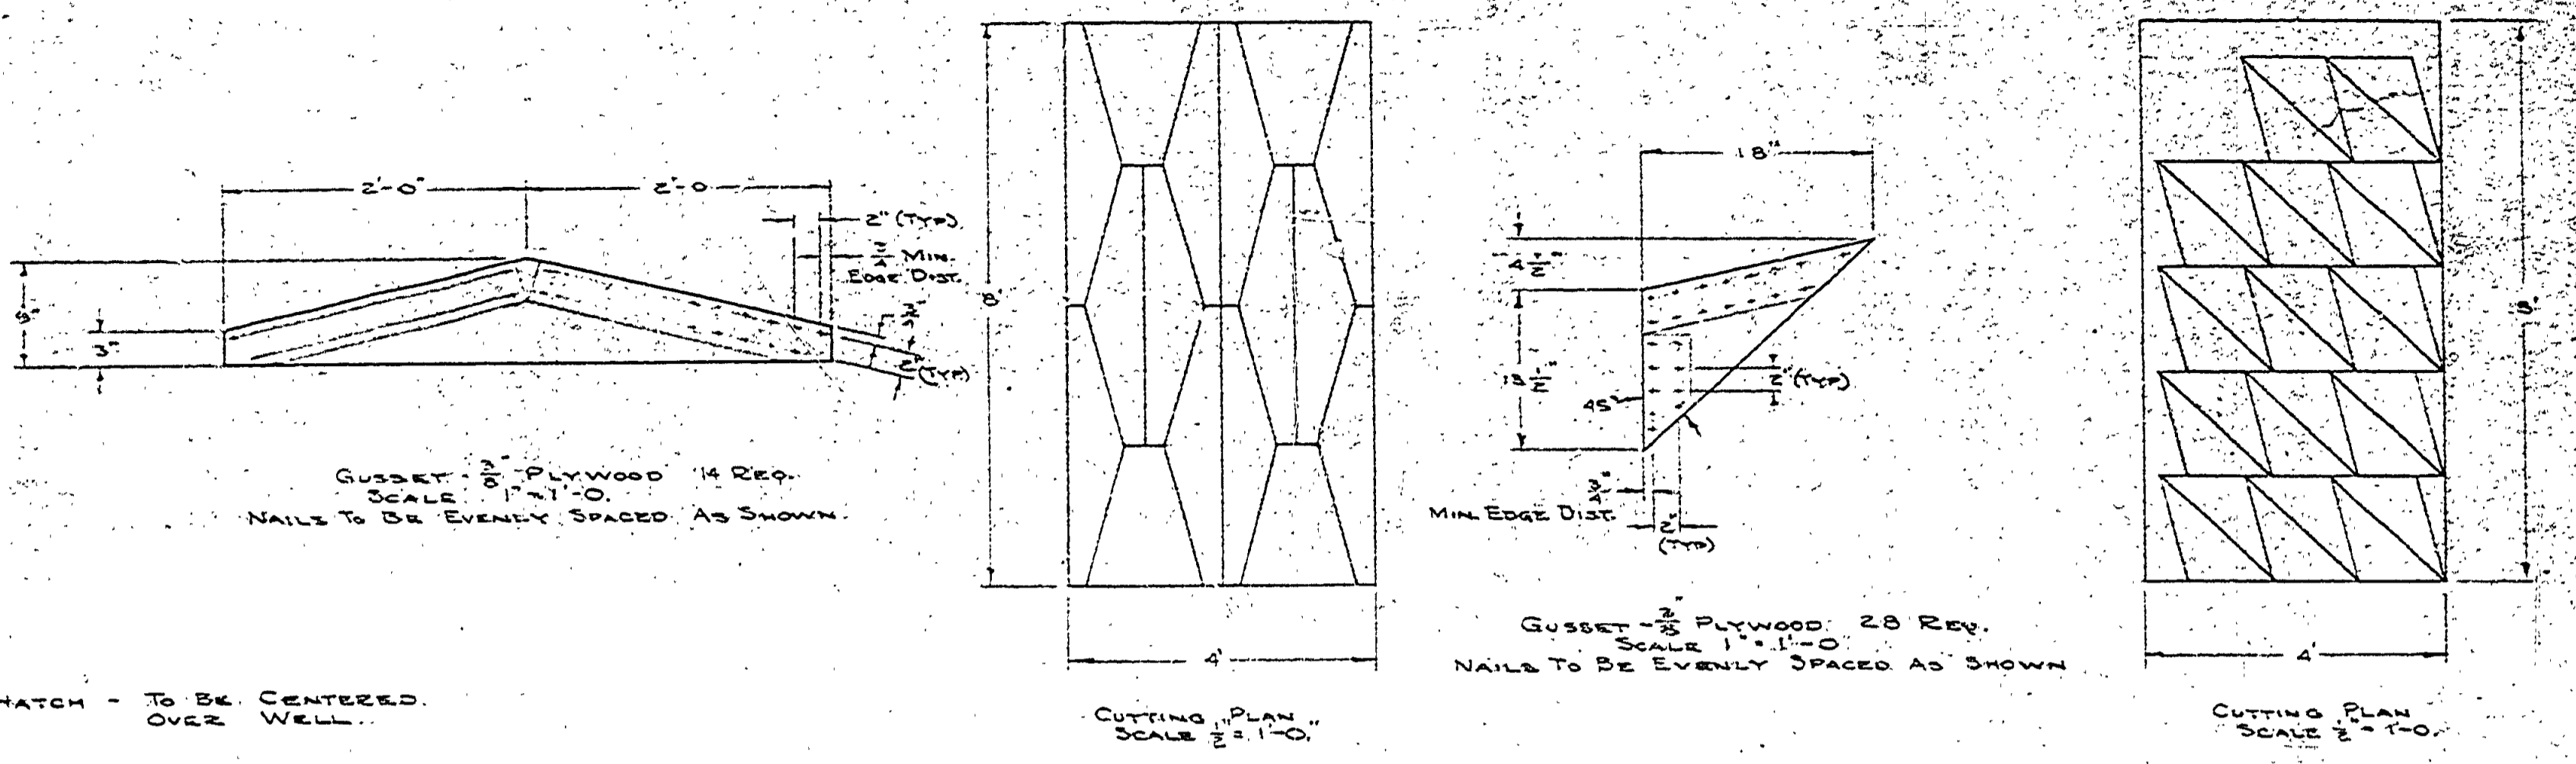


DATE	REVIEWED	DATE	APPROVED	DATE	NO.	DATE	BY
8-13-62	B. H. G.	8-21-62	[Signature]	8-26-62	1	8-26-62	[Signature]
8-13-62	B. H. G.	8-21-62	[Signature]	8-26-62	2	8-26-62	[Signature]
8-13-62	B. H. G.	8-21-62	[Signature]	8-26-62	3	8-26-62	[Signature]

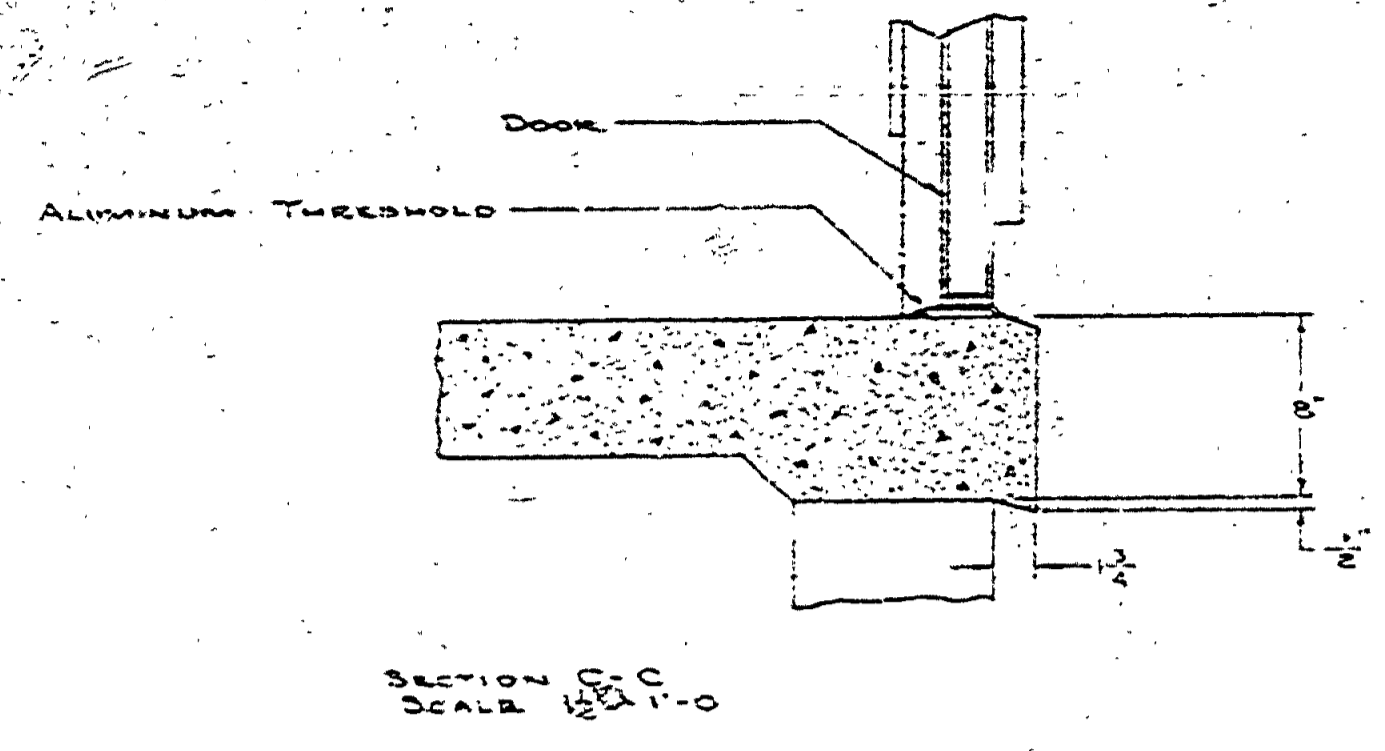

PUMP HOUSE

MICHIGAN DEPARTMENT OF CONSERVATION PARKS AND RECREATION DIVISION

MUSKALLONGE LAKE STATE PARK CAMPGROUND, SECTION 2 WATER DISTRIBUTION SYSTEM

SHEET NO. 6 OF 2 PLANNING E-102