

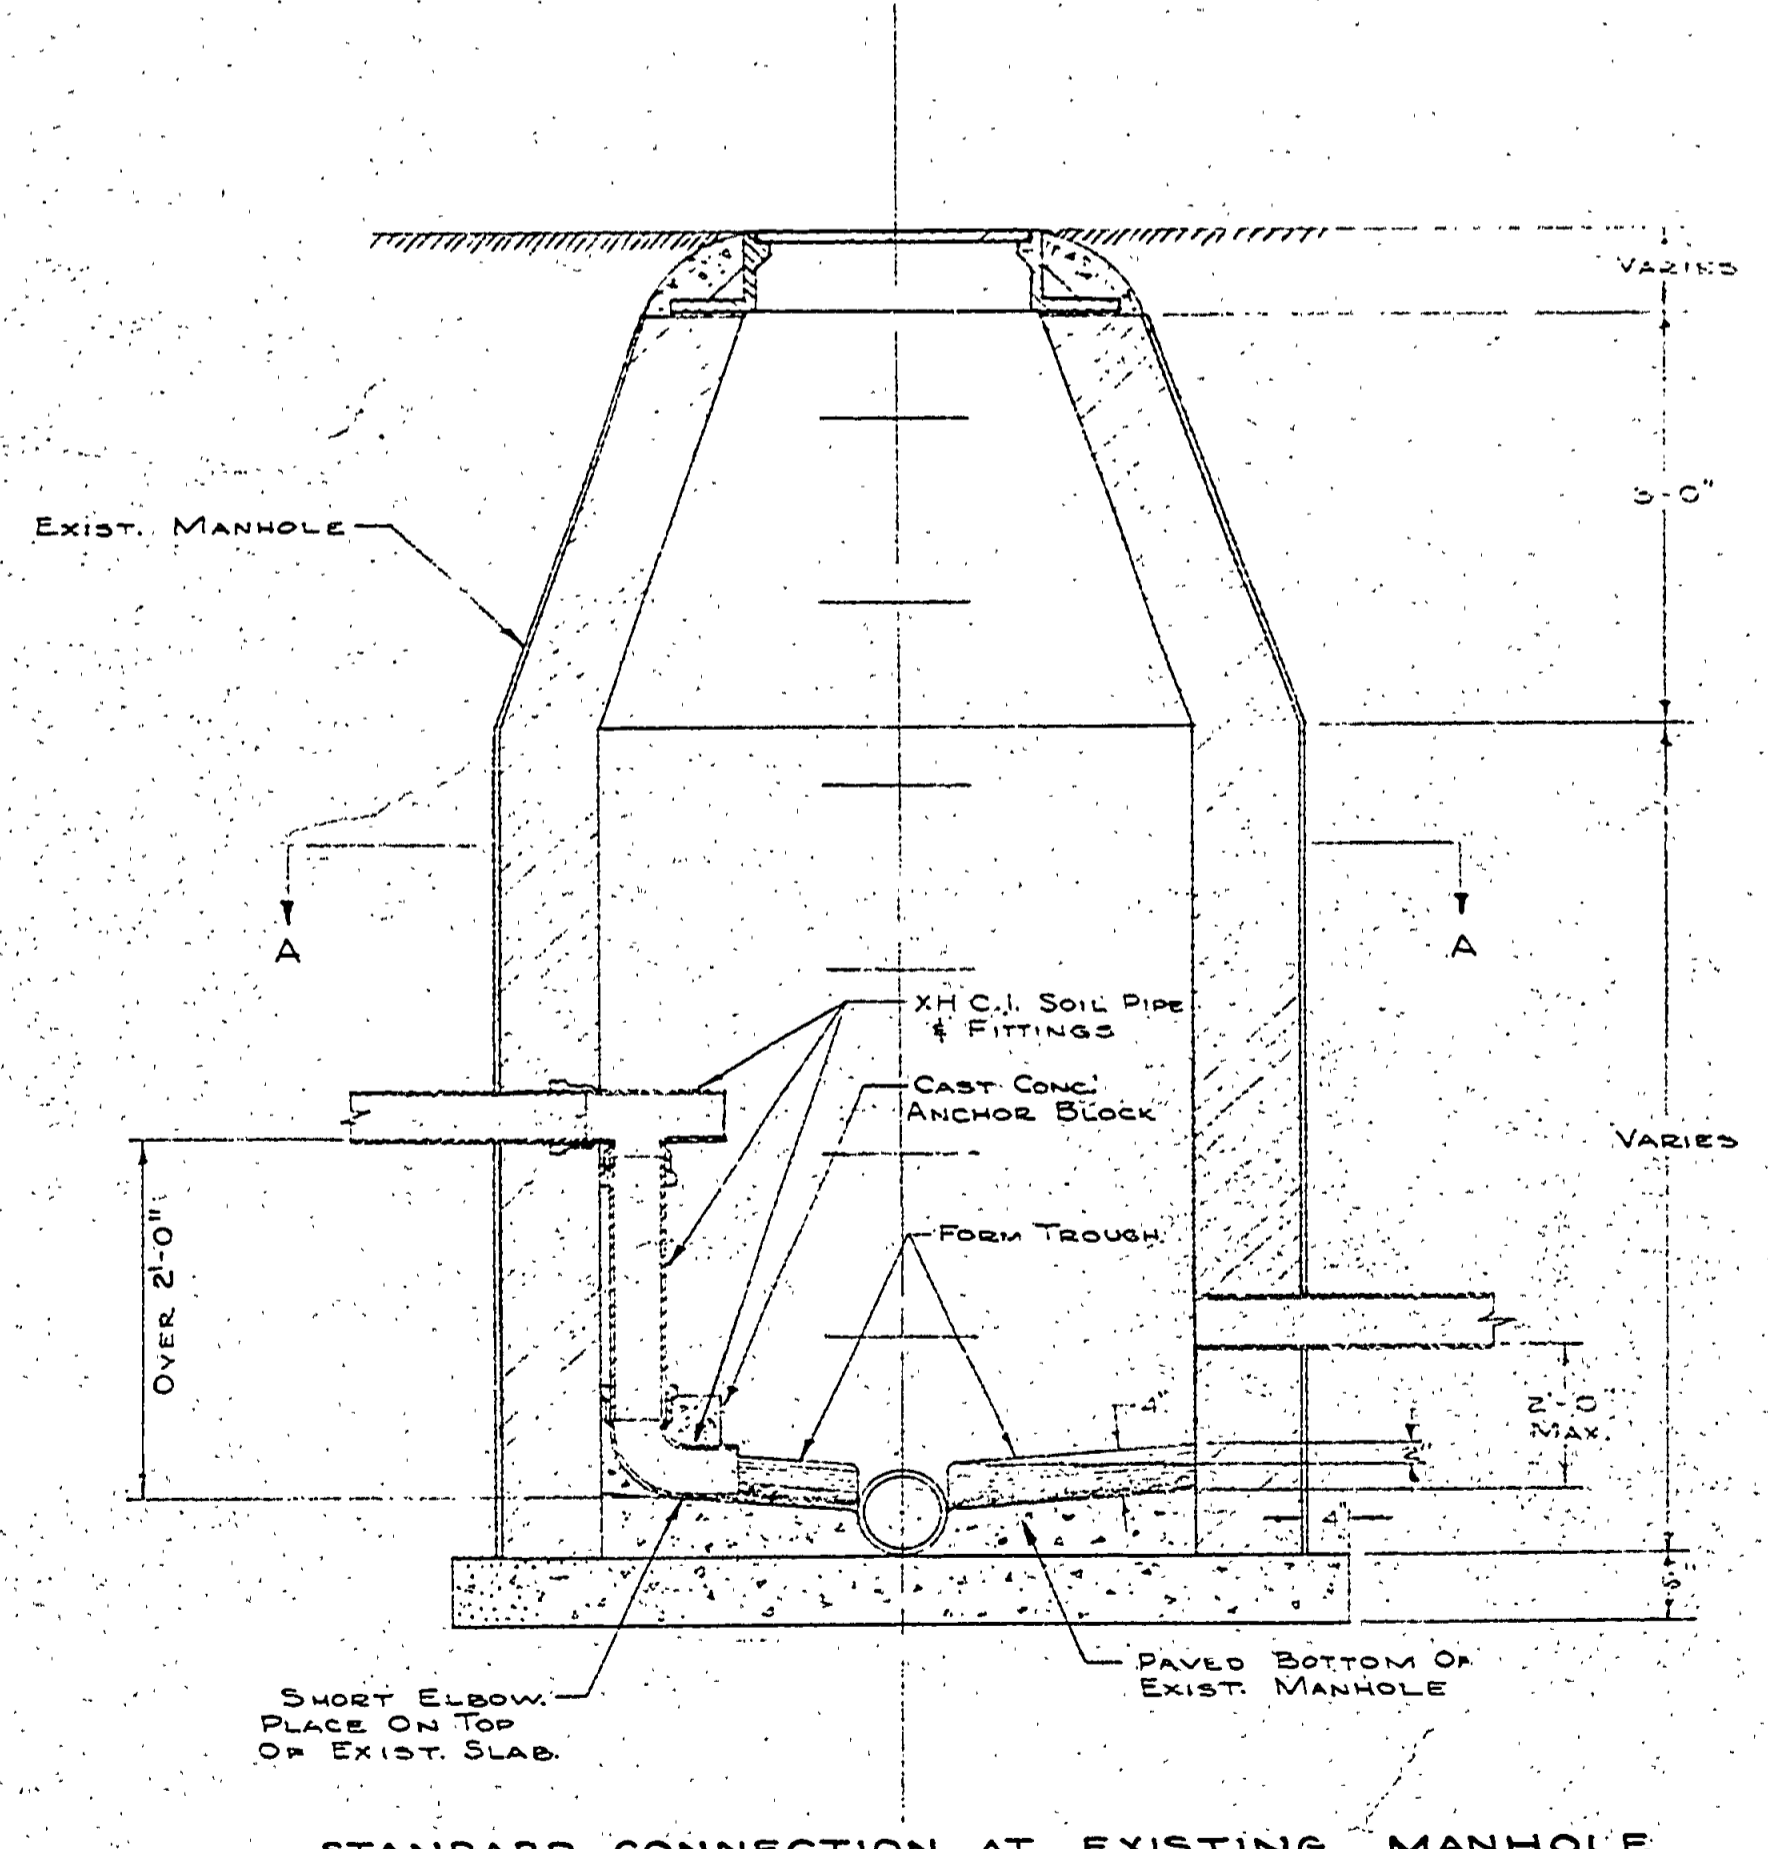



DESIGNED BY	DATE	REVIEWED	DATE	APPROVED	DATE	NO.	DATE	REVISIONS
DRAWN BY		ARCHITECTURAL				1		4
CHECKED BY		ENGINEERING				2		5
		LANDSCAPE				3		6

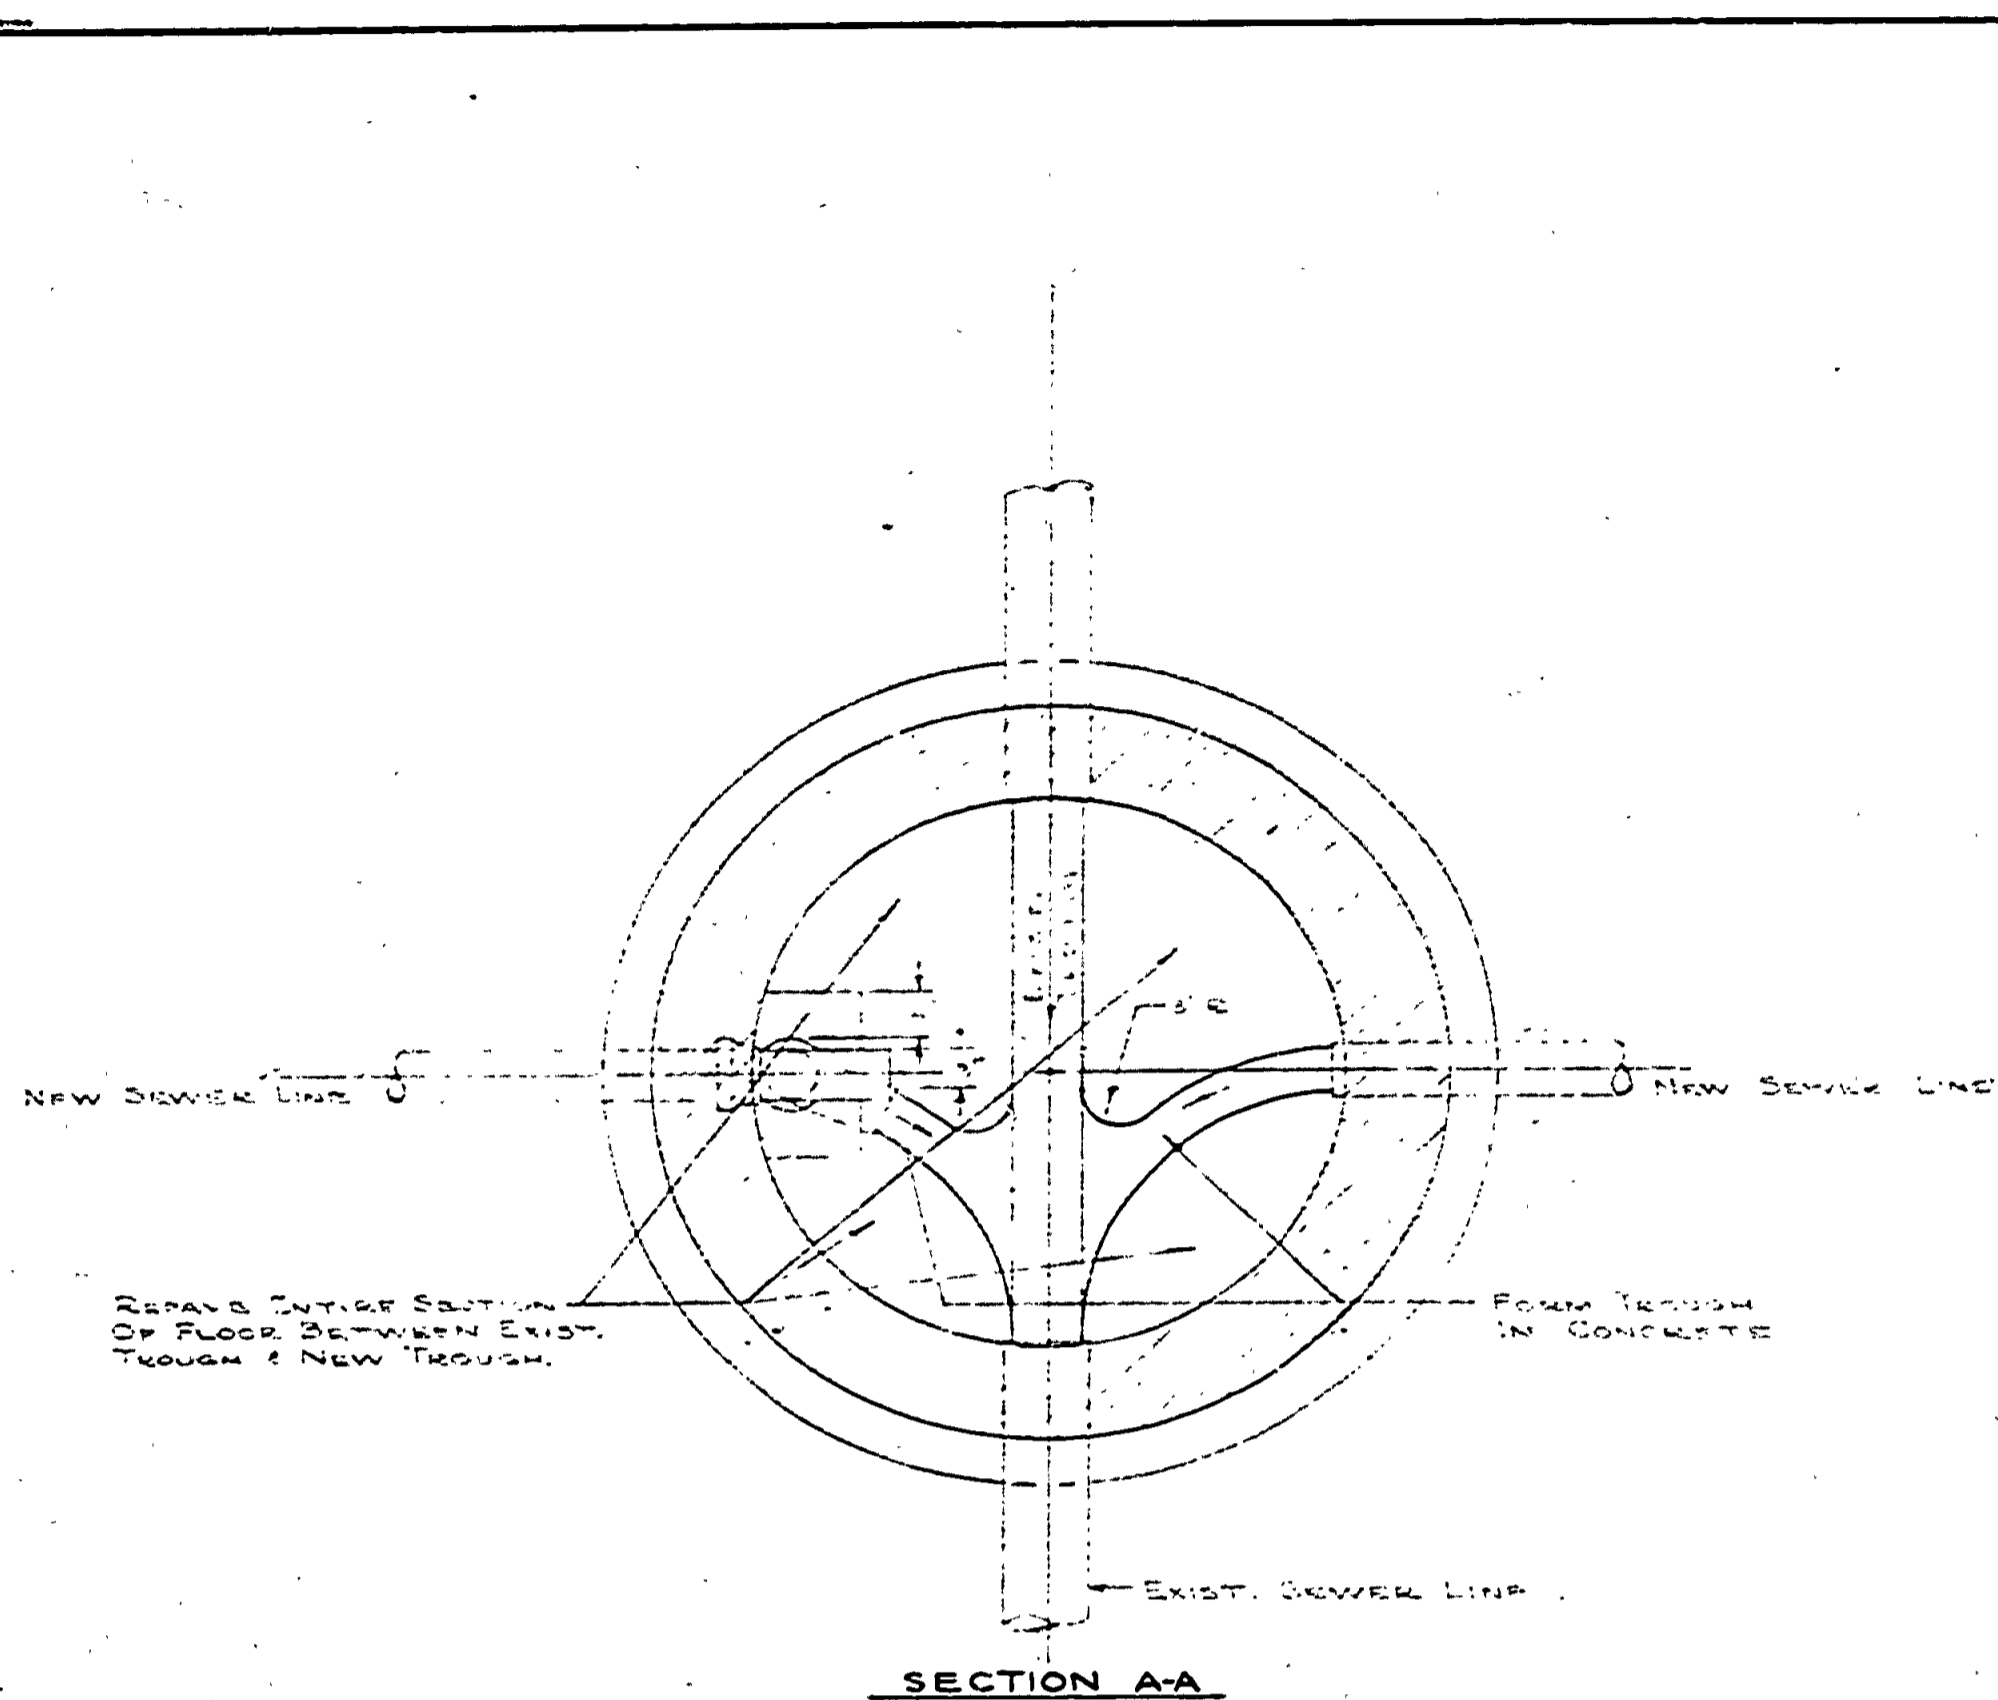


STANDARD CONNECTION AT EXISTING MANHOLE  
SCALE 3/4" = 1'-0"

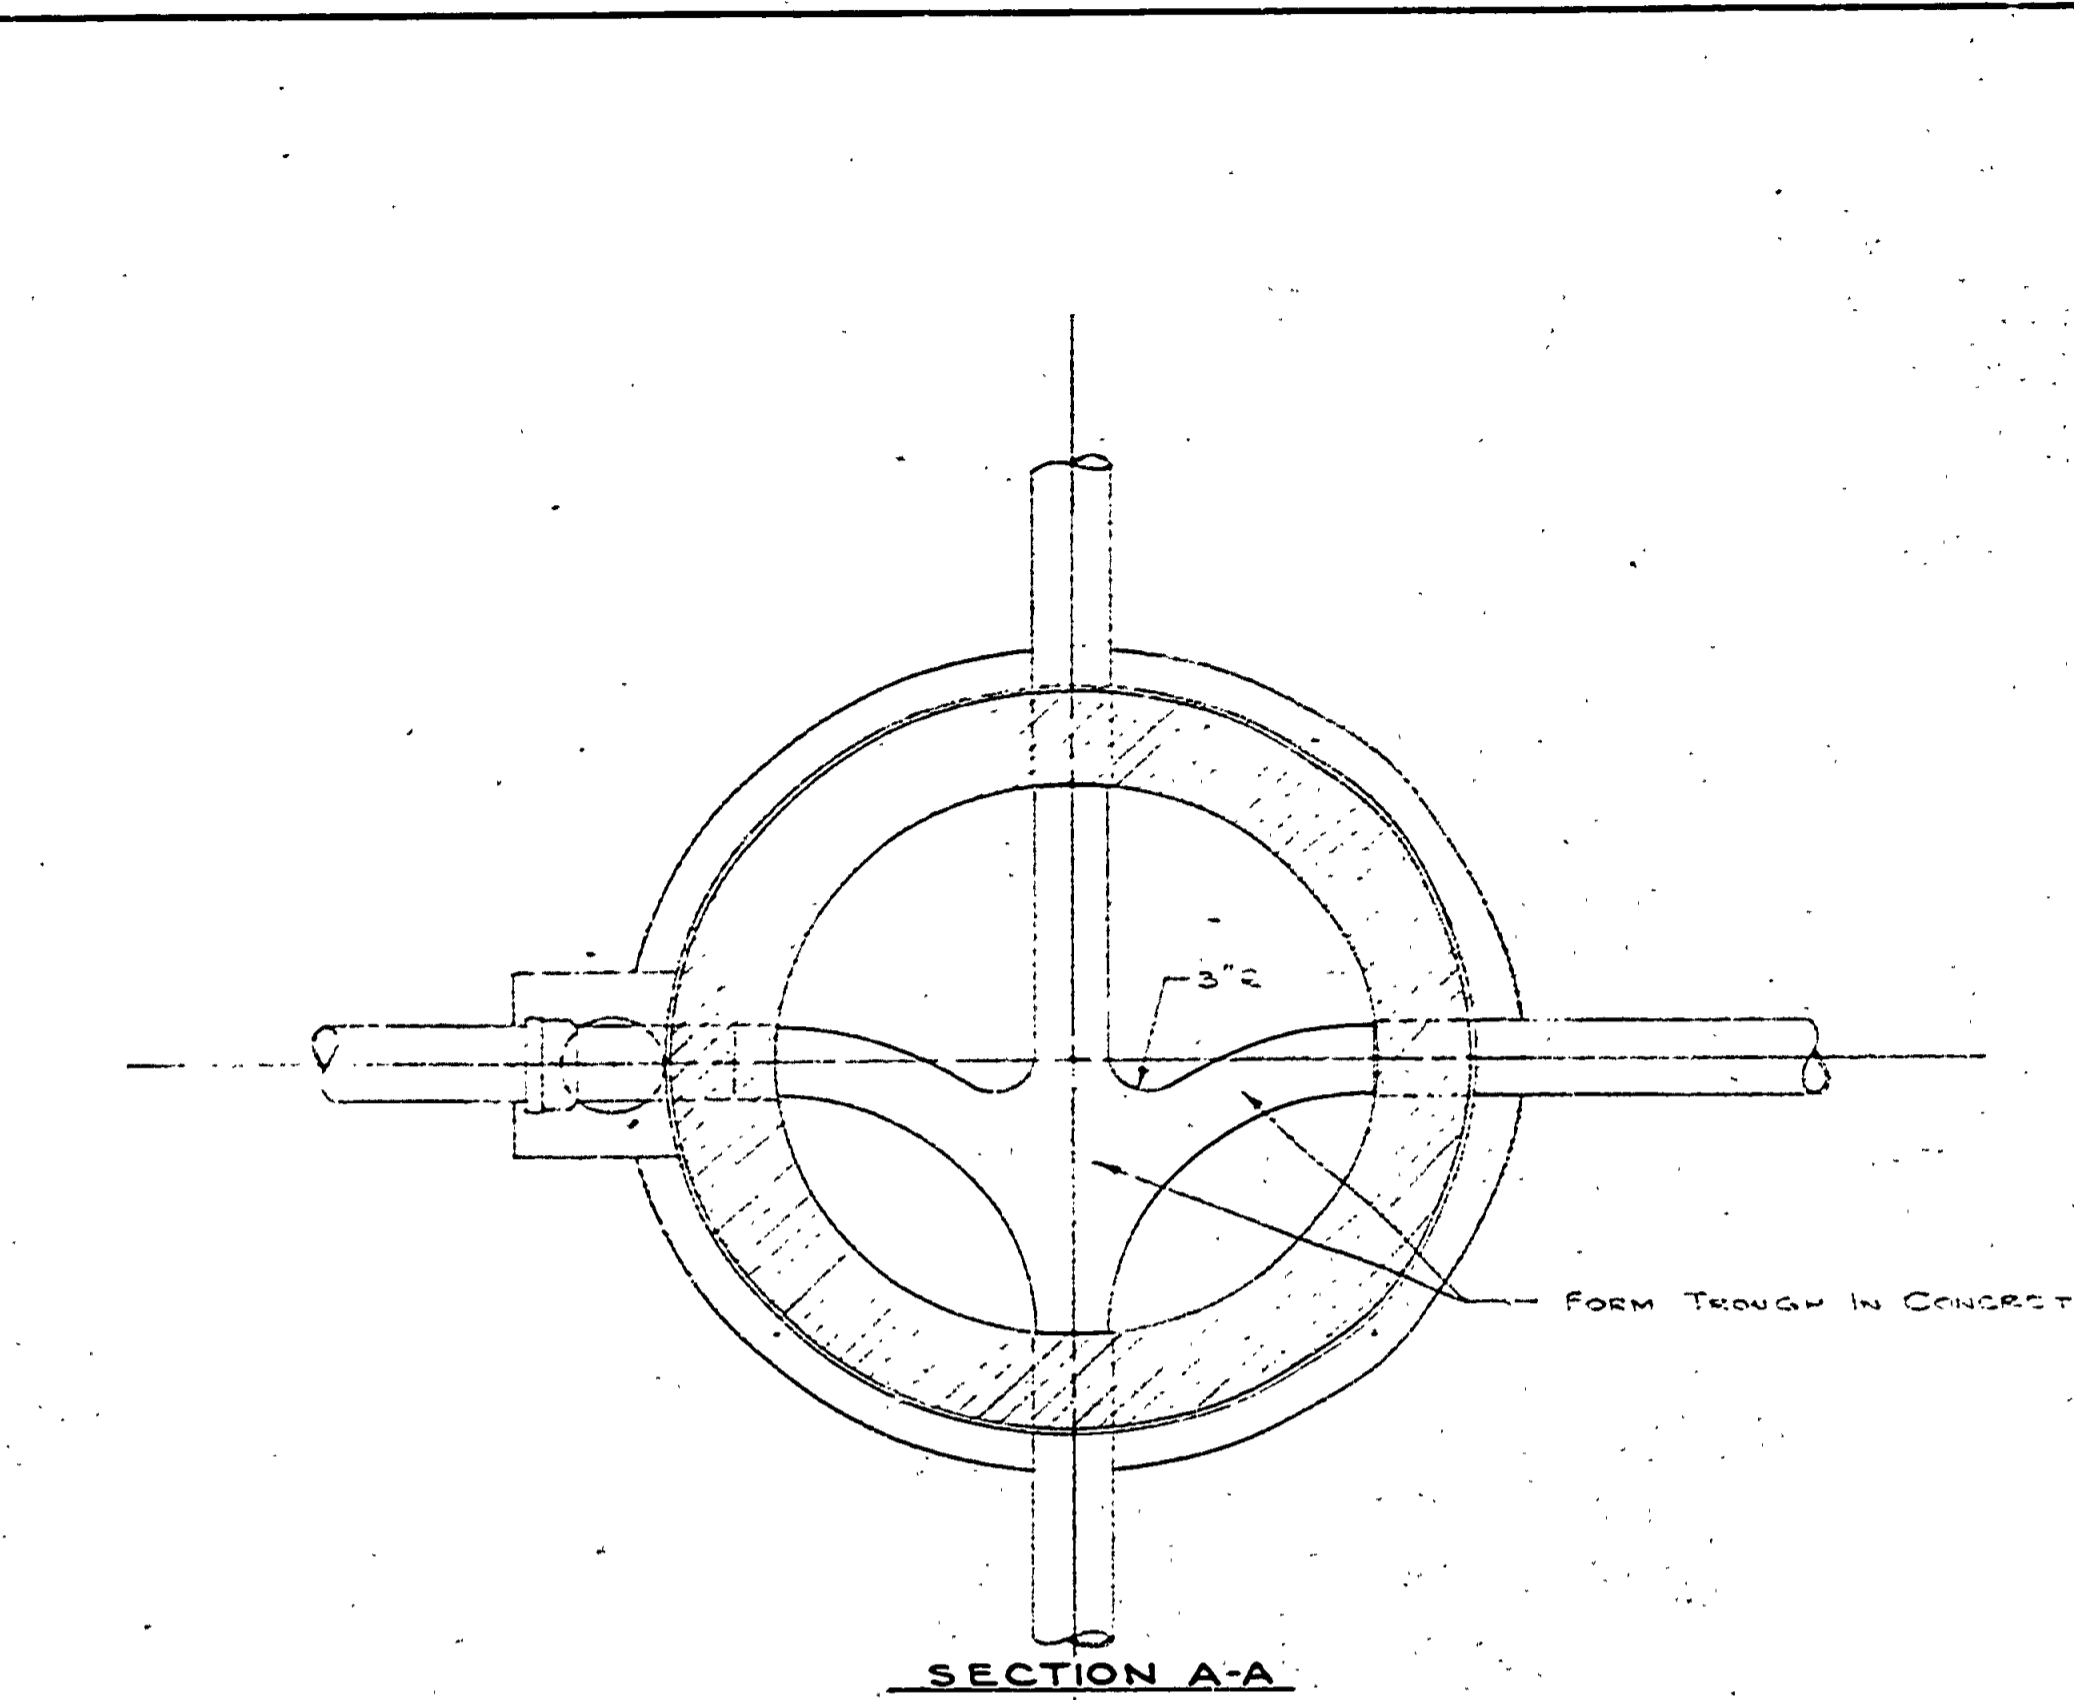

M.H. DEPTH	BRICK	CONC. BLOCK	PRECAST CONC.
0'-10"	8"	8"	6"
10'-15"	12"	8"	8"
15'-25"	16"	12"	12"

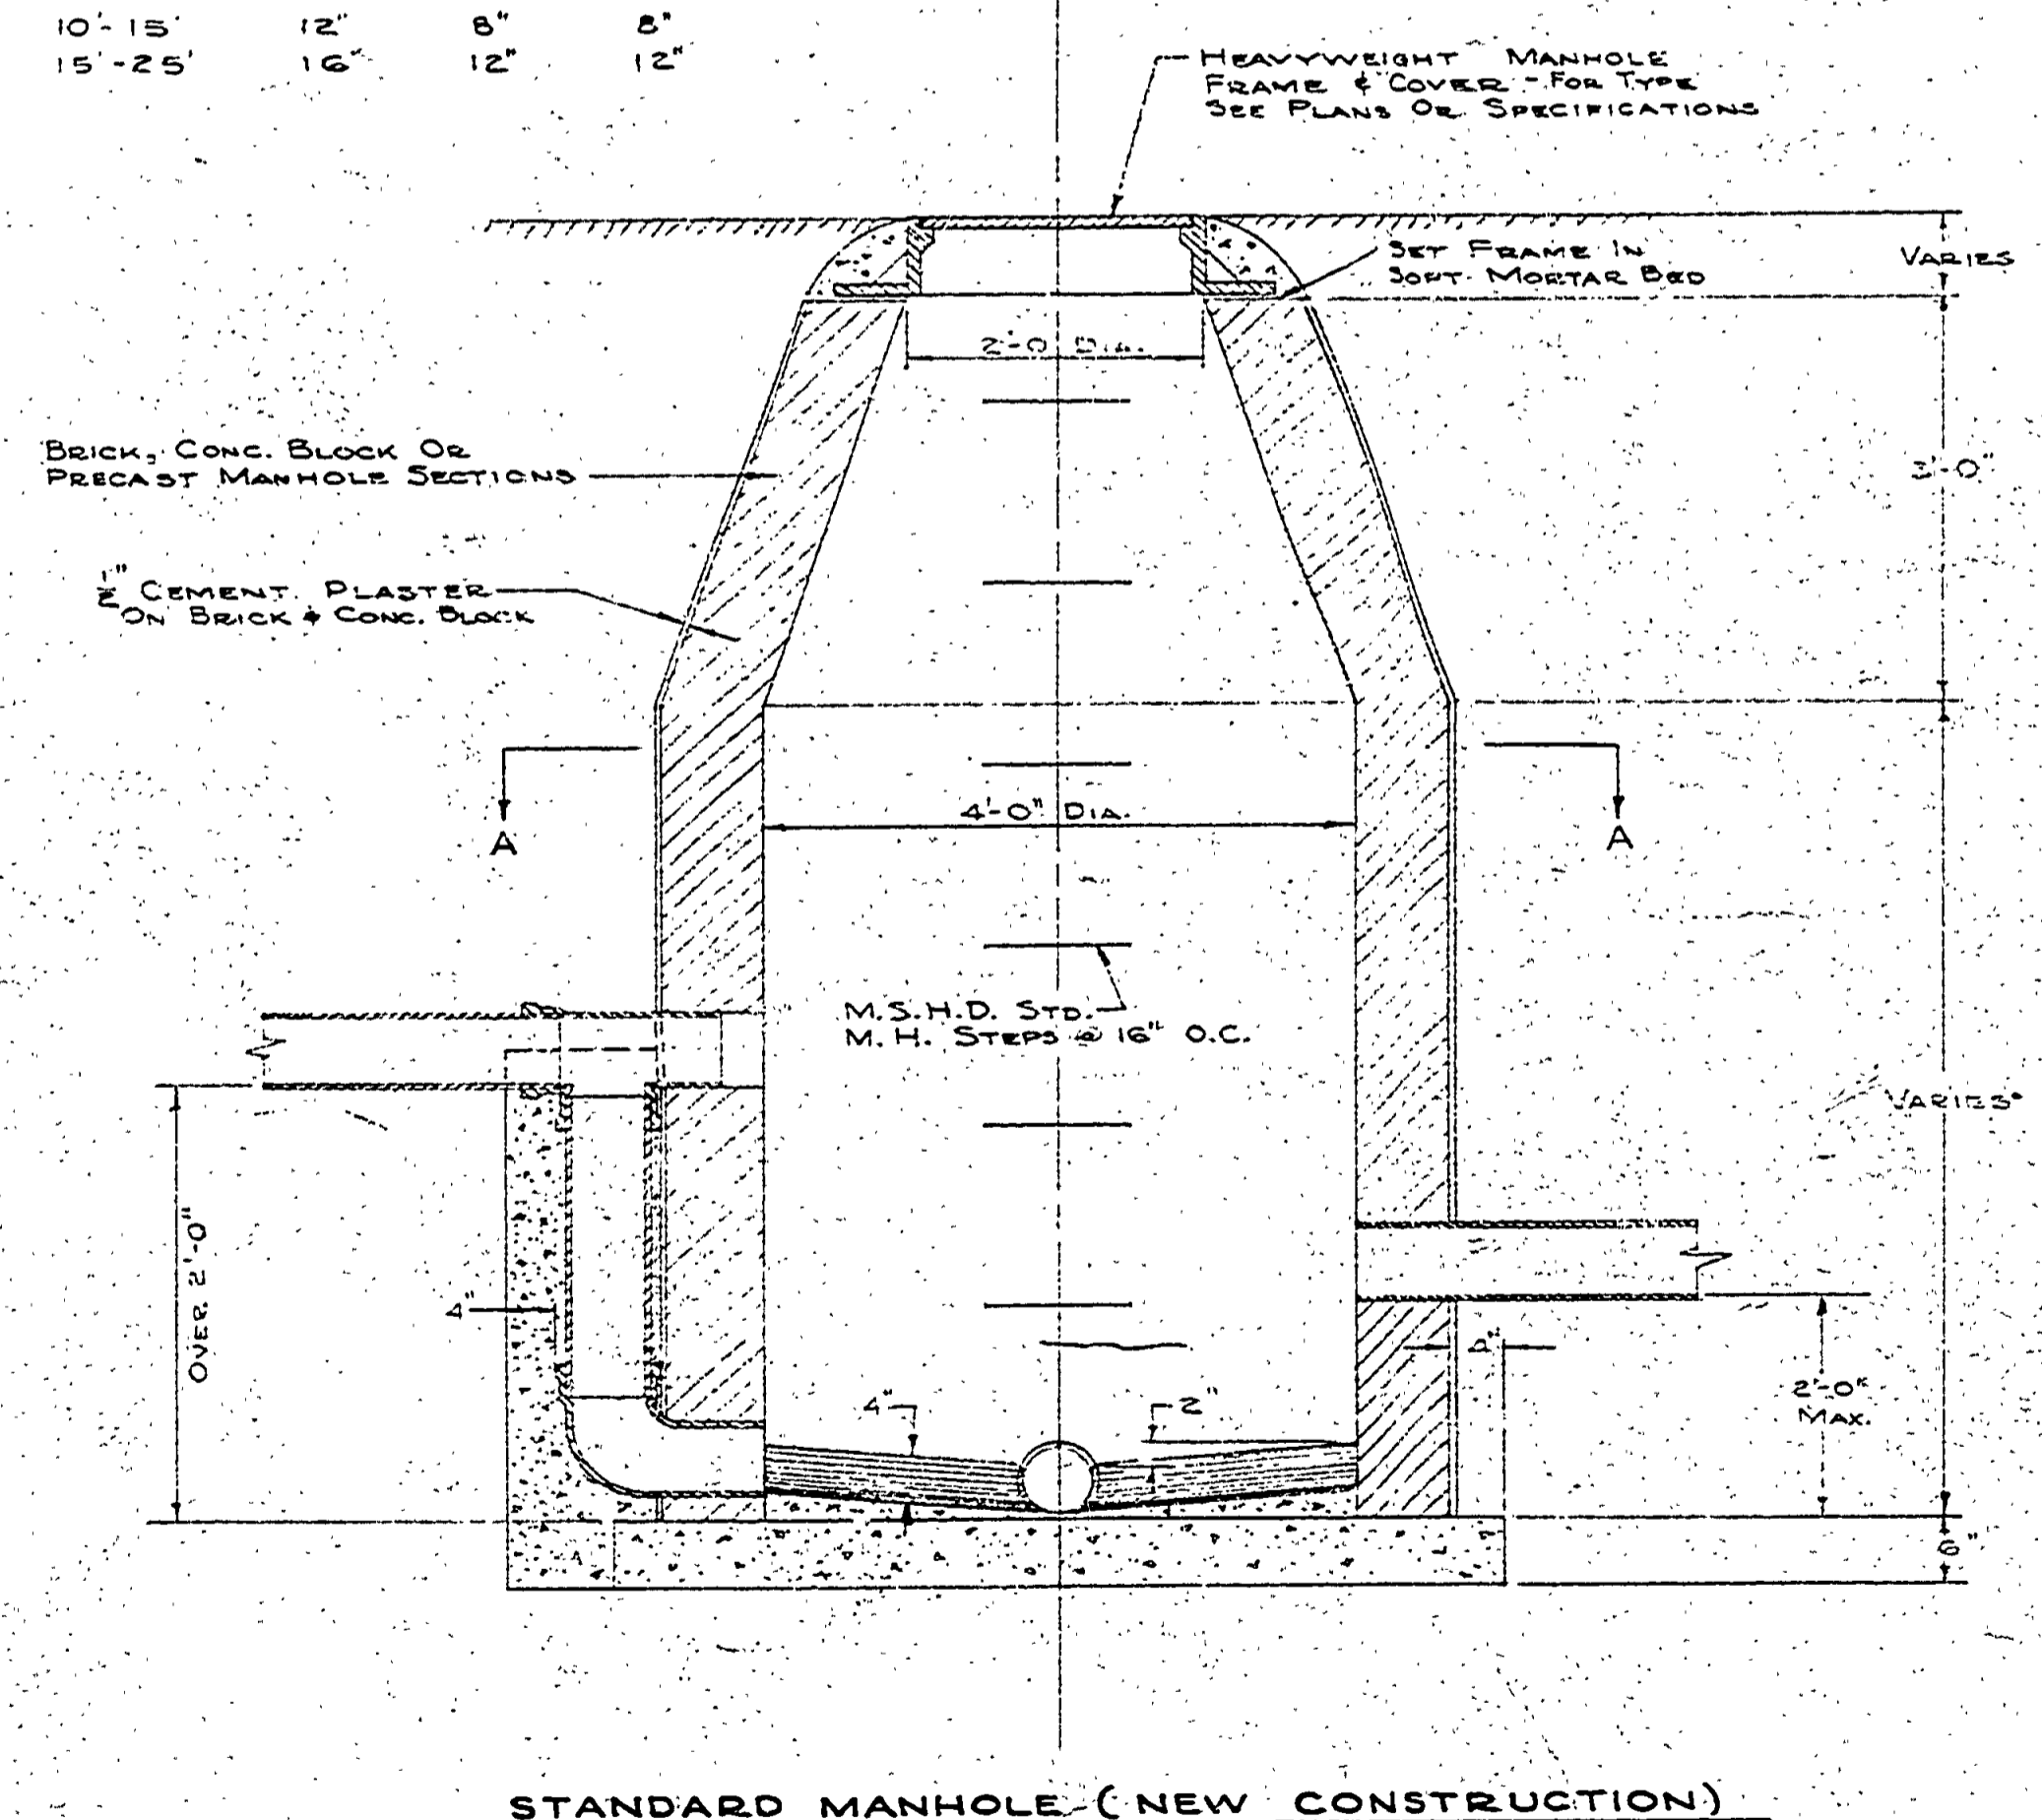

STANDARD MANHOLE (NEW CONSTRUCTION)  
SCALE 3/4" = 1'-0"

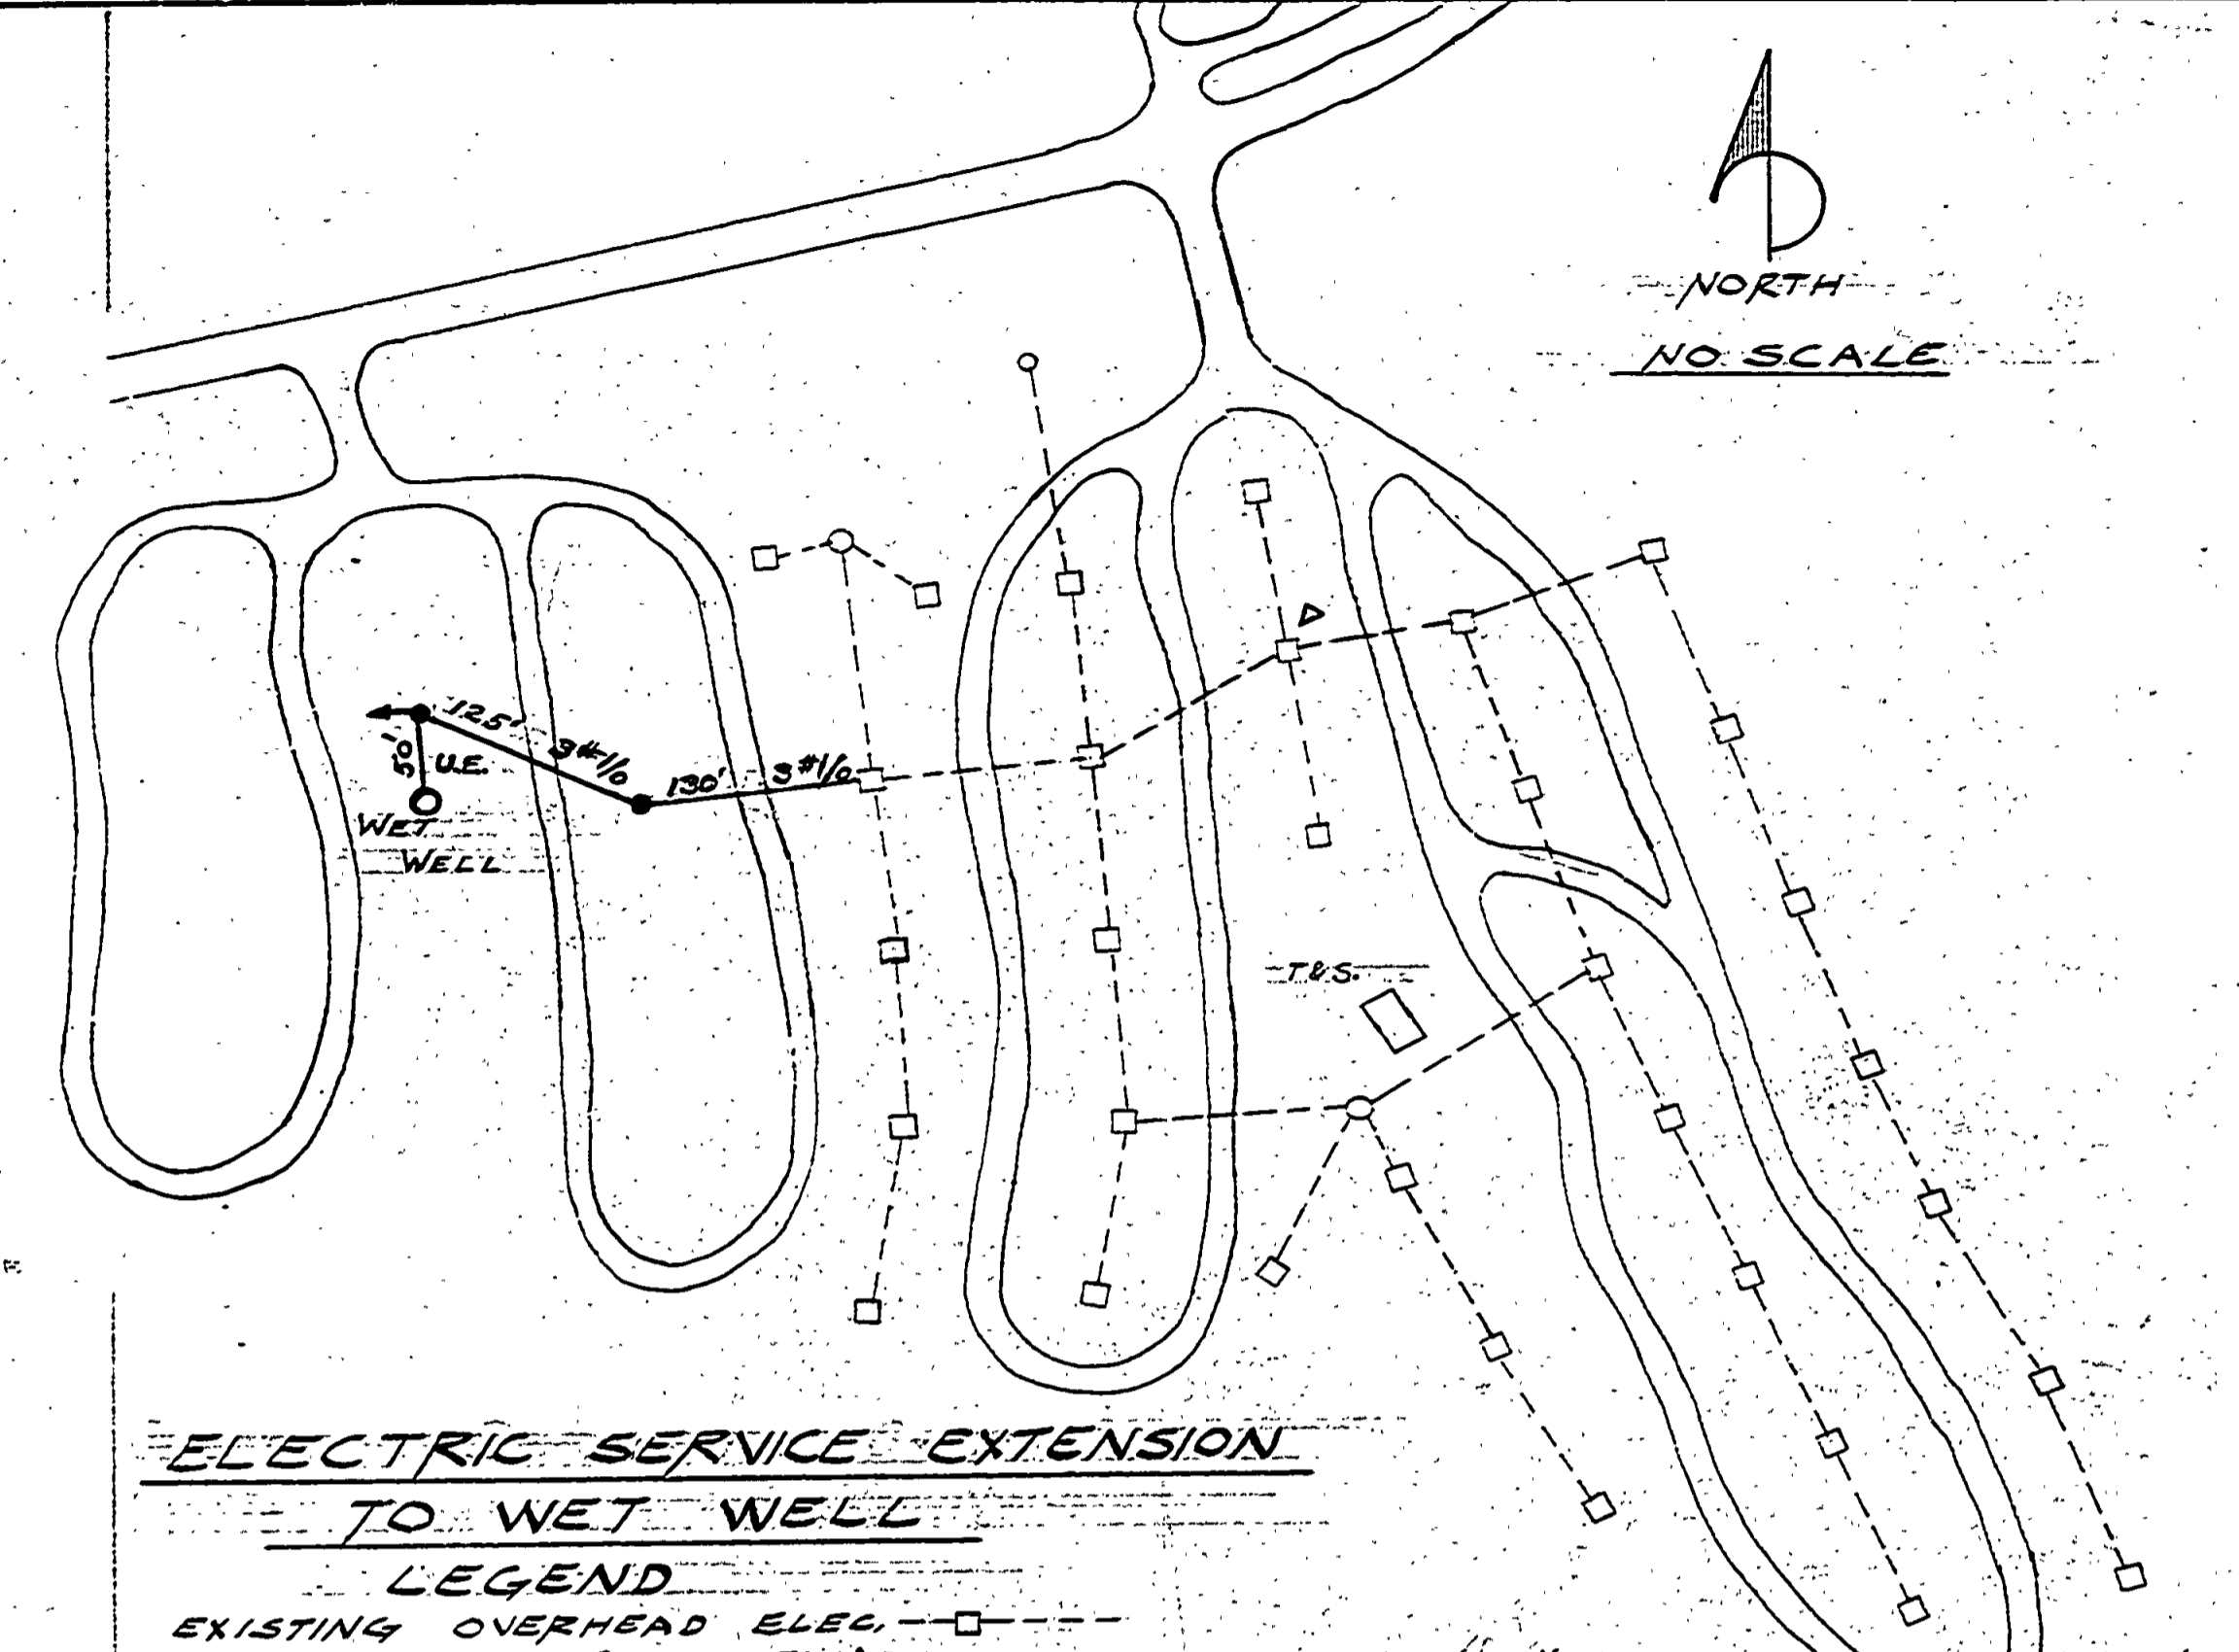

ELECTRIC SERVICE EXTENSION TO WET WELL

LEGEND  
 EXISTING OVERHEAD ELEC. ———  
 LINE EXTENSION (OVERHEAD) ———  
 LINE EXT. (UNDERGROUND) ———  
 LINE POLE/GUY WIRE ———

