


ALL WATERLINES TO HAVE A MINIMUM OF 4' COVER.
 PLACE CONC. MARKERS (4" DIA. X 24" LONG) MARKED WITH
 A W EVERY 300' OR UNMARKED CHANGES IN ALIGNMENT.

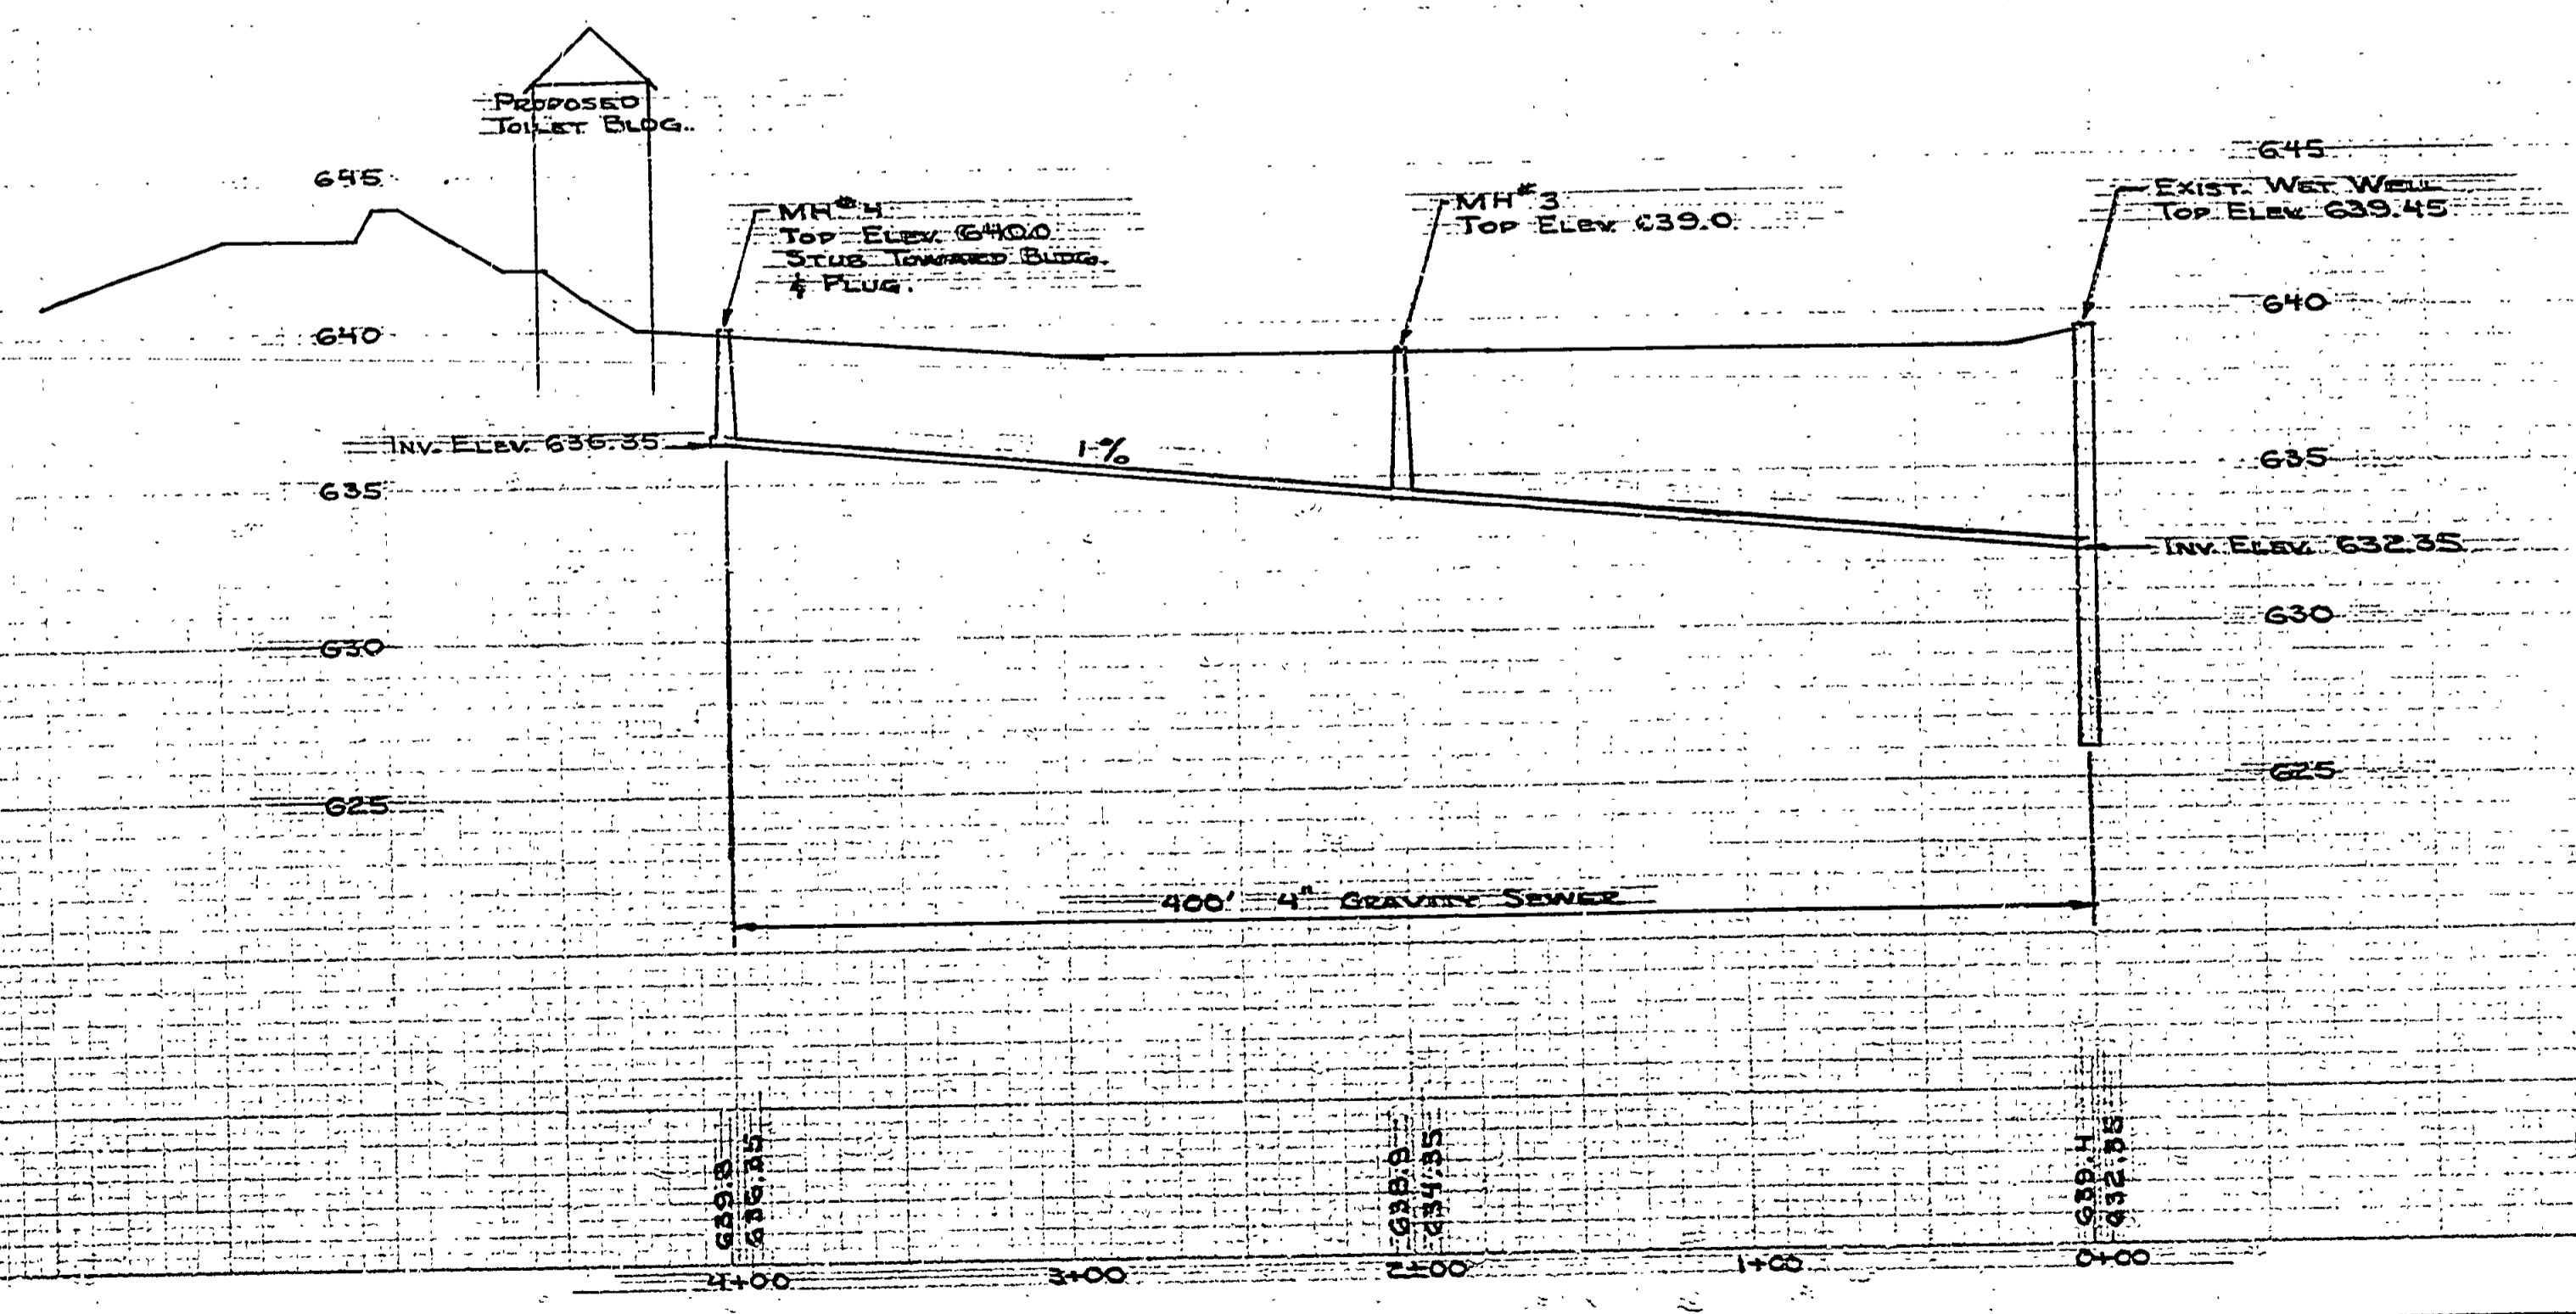

SURVEYED BY		DRAWN BY J. YMAA		MAE 2/8		NO.		DATE		BY		REVISIONS		NO.		DATE		BY		REVISIONS		MICHIGAN DEPARTMENT OF NATURAL RESOURCES		WATER & SEWER SYSTEMS		SHEET NO. OF		MUSKALONGE LAKE STATE PARK	
DESIGNED BY D. H. MERRILL		CHECKED BY		DATE		1. 5-23-74		3-7		E. G. LAUNCH		3.		2. 4-15-76		D.B.		4.				FOR PROJECT NO. 24-1473		SHEET 4 OF 6		PLAN NO. E-106			