




DESIGNED BY	DATE	REVIEWED	DATE	APPROVED	DATE	NO.	DATE	BY	REVISIONS	DATE	BY
DRAWN BY	10-44	ARCHITECTURAL				1			4		
CHECKED BY		ENGINEERING				2			5		
		LANDSCAPE				3			6		

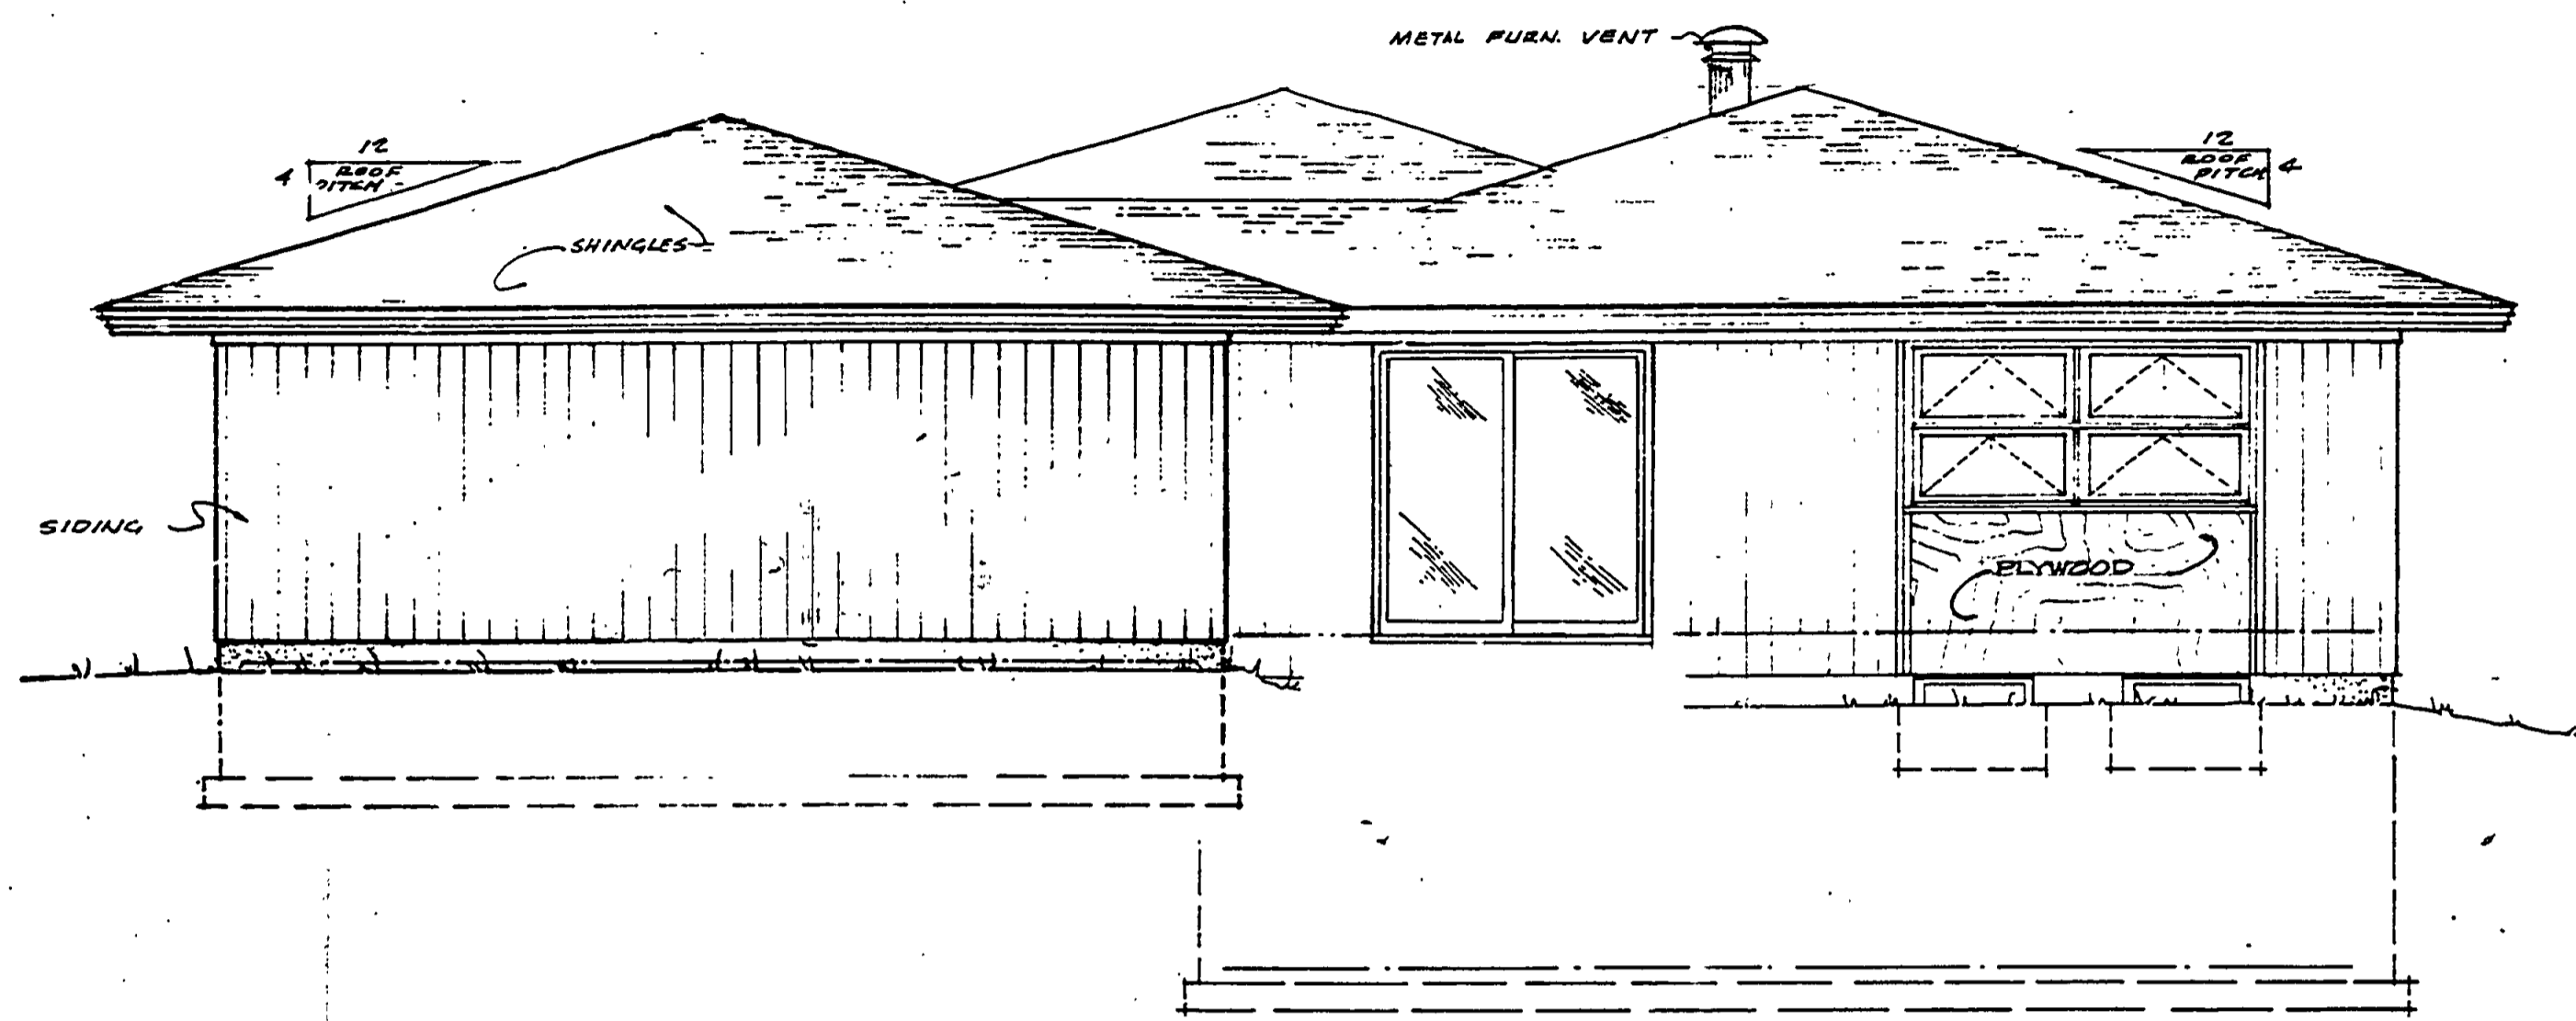


ELEVATION

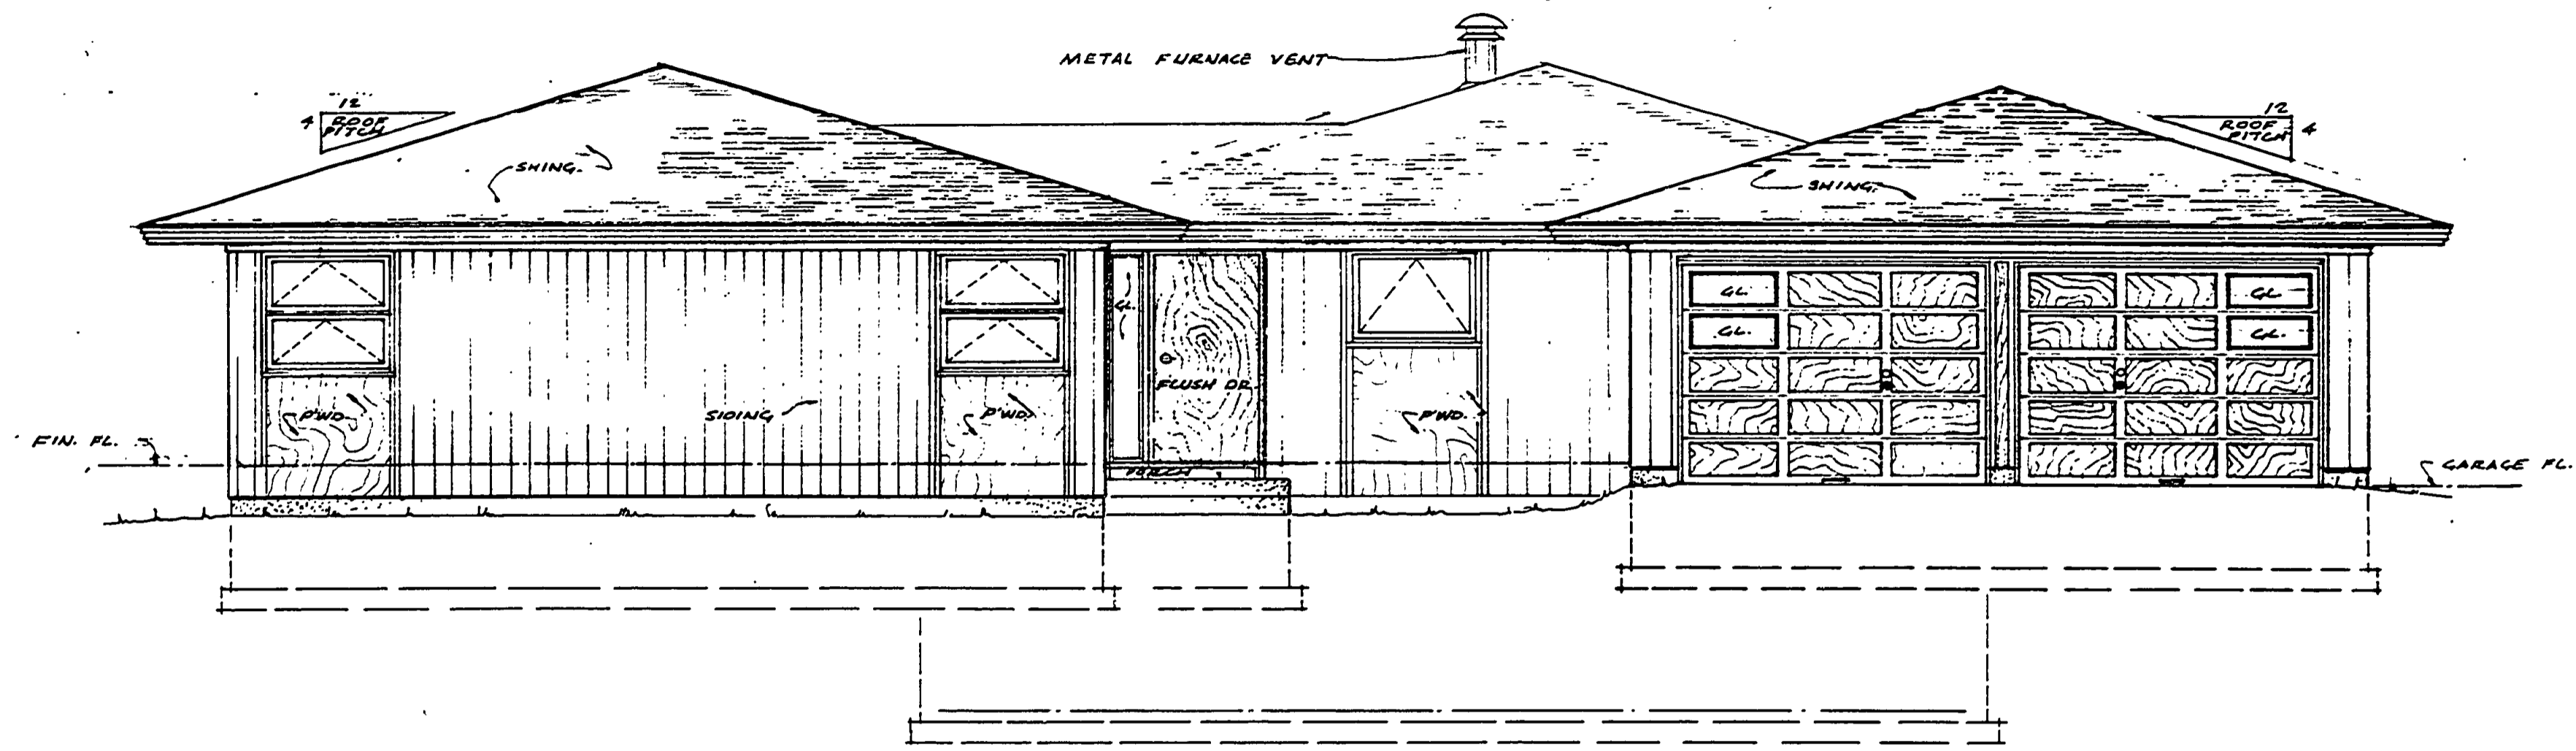

ELEVATION

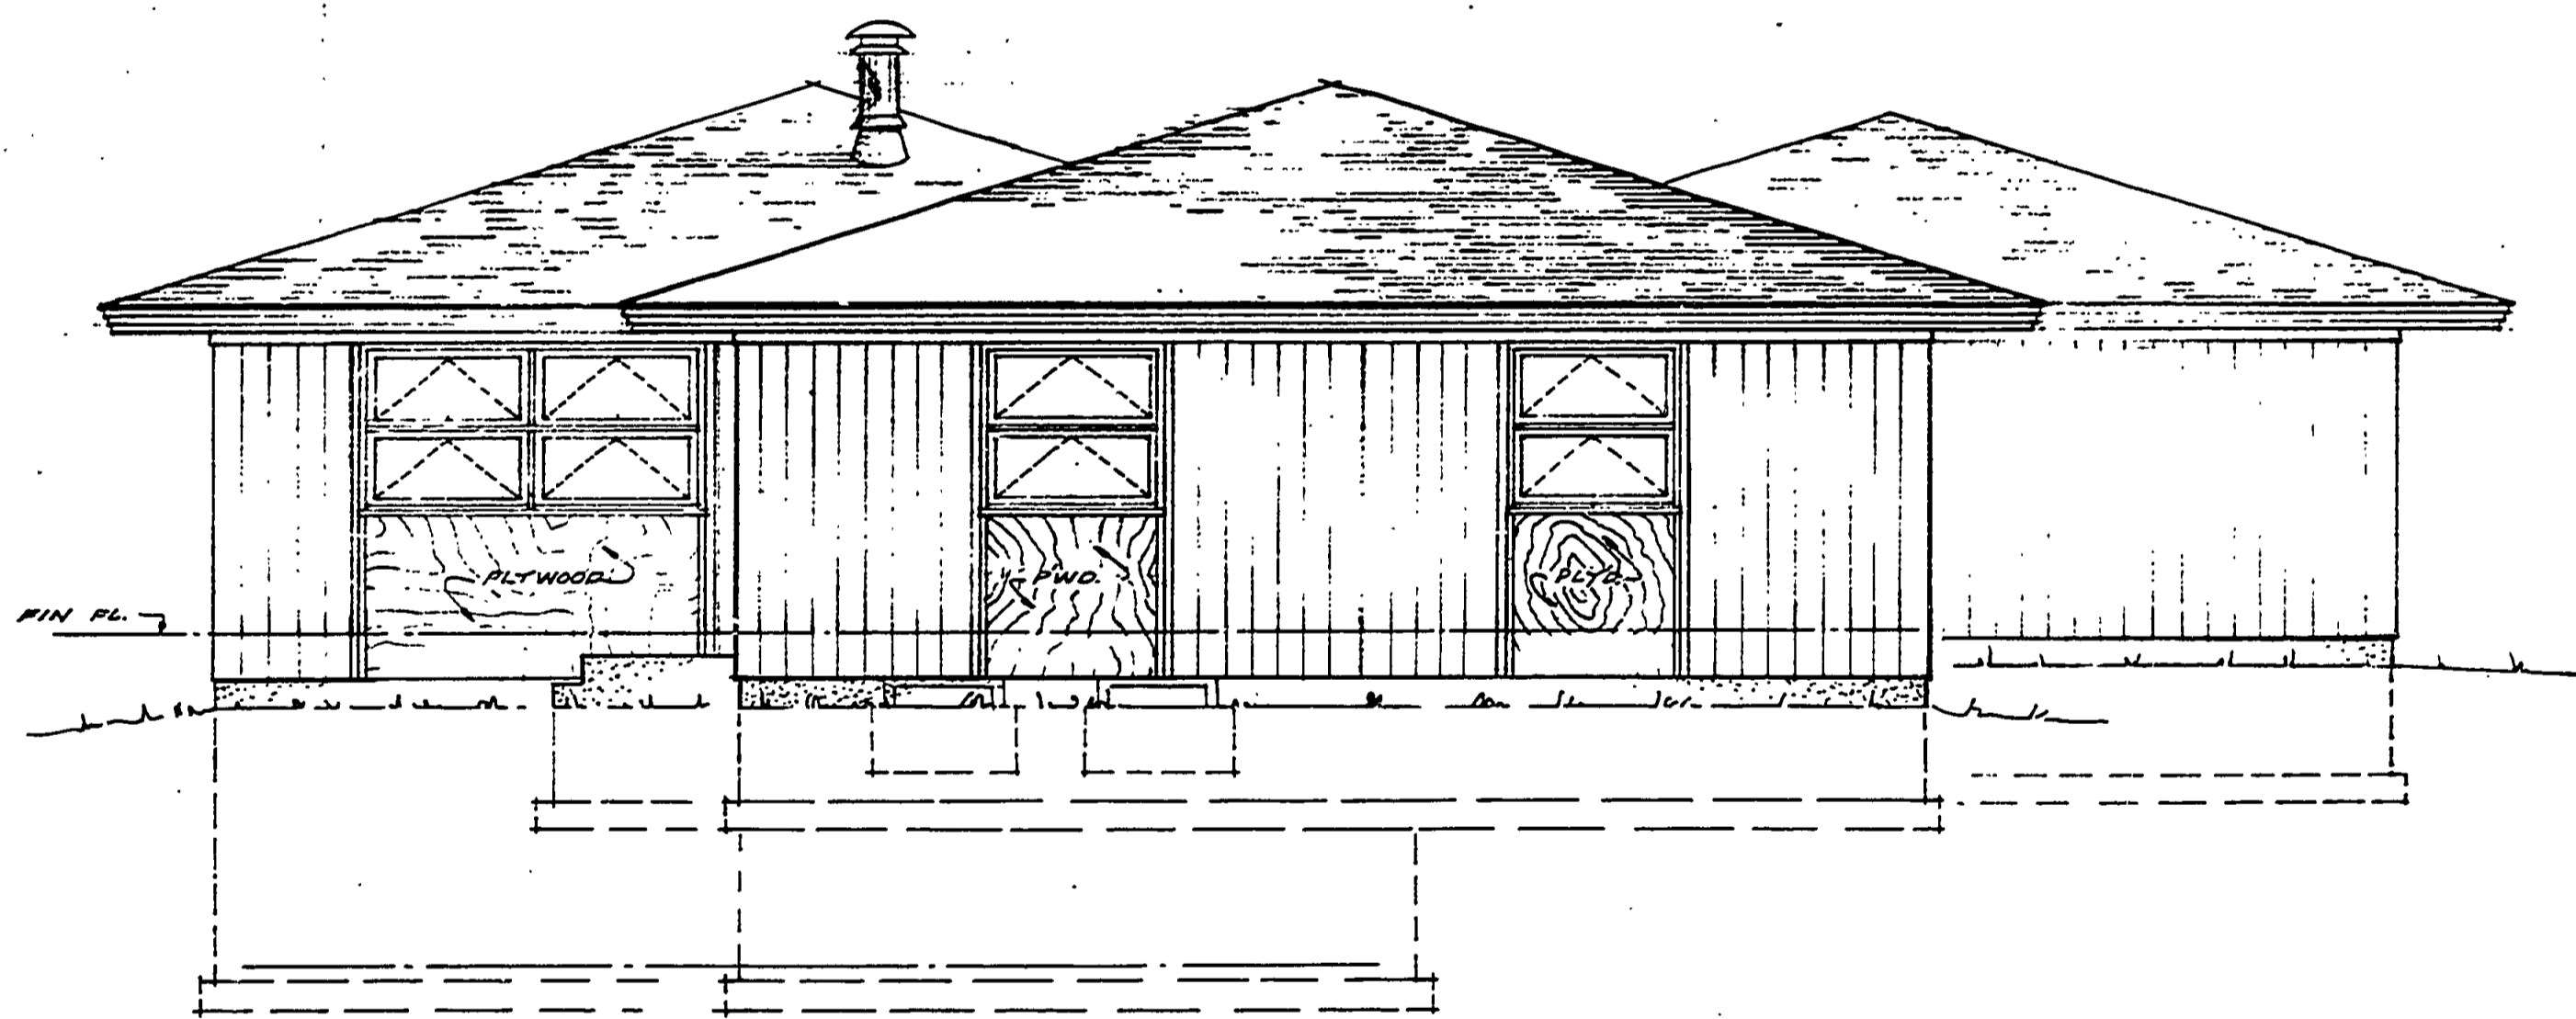

ELEVATION

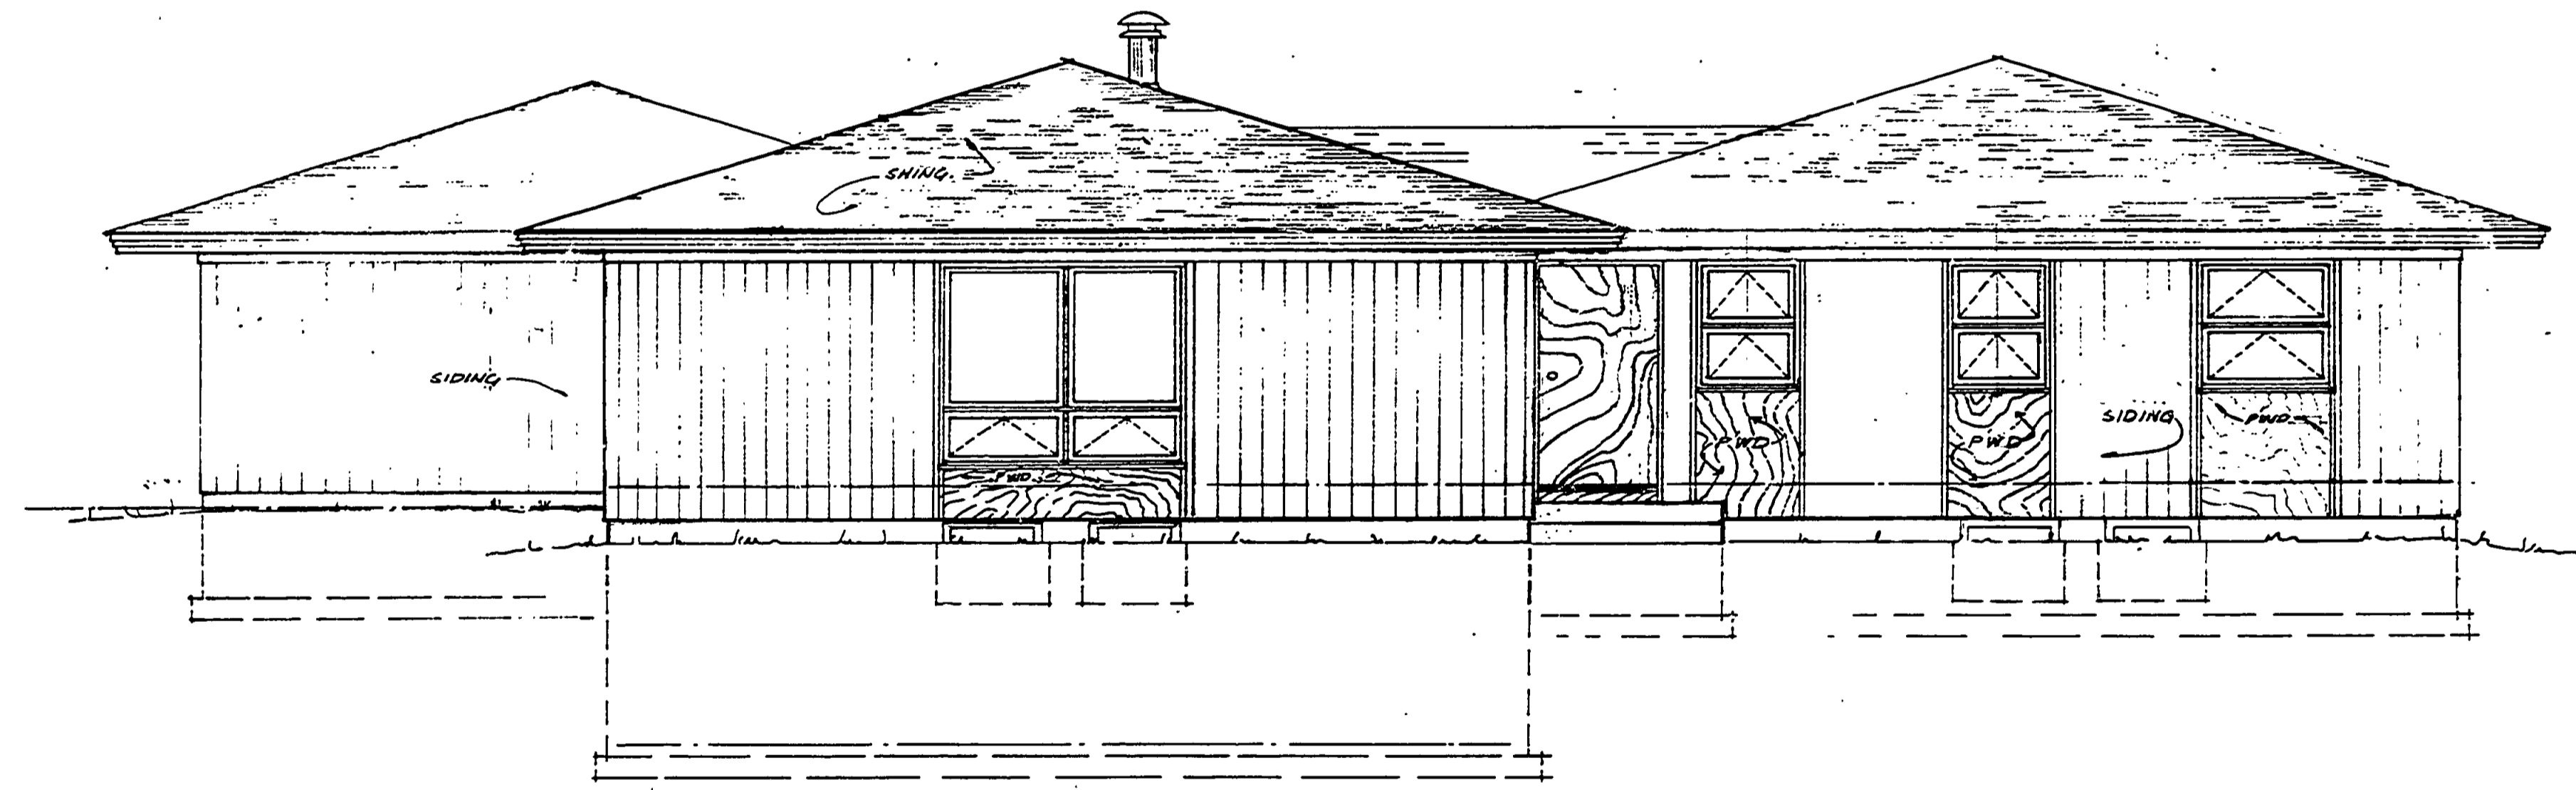

ELEVATION

SCALE: 1/4" = 1'-0"

PROJECT NO.
24-1123

MICHIGAN
DEPARTMENT OF CONSERVATION
PARKS AND RECREATION DIVISION

MUSKALLONGE LAKE S.P.
MANAGERS RESIDENCE R.H.

SHEET
NO. 4
OF 8

PLAN NO.
A-101