

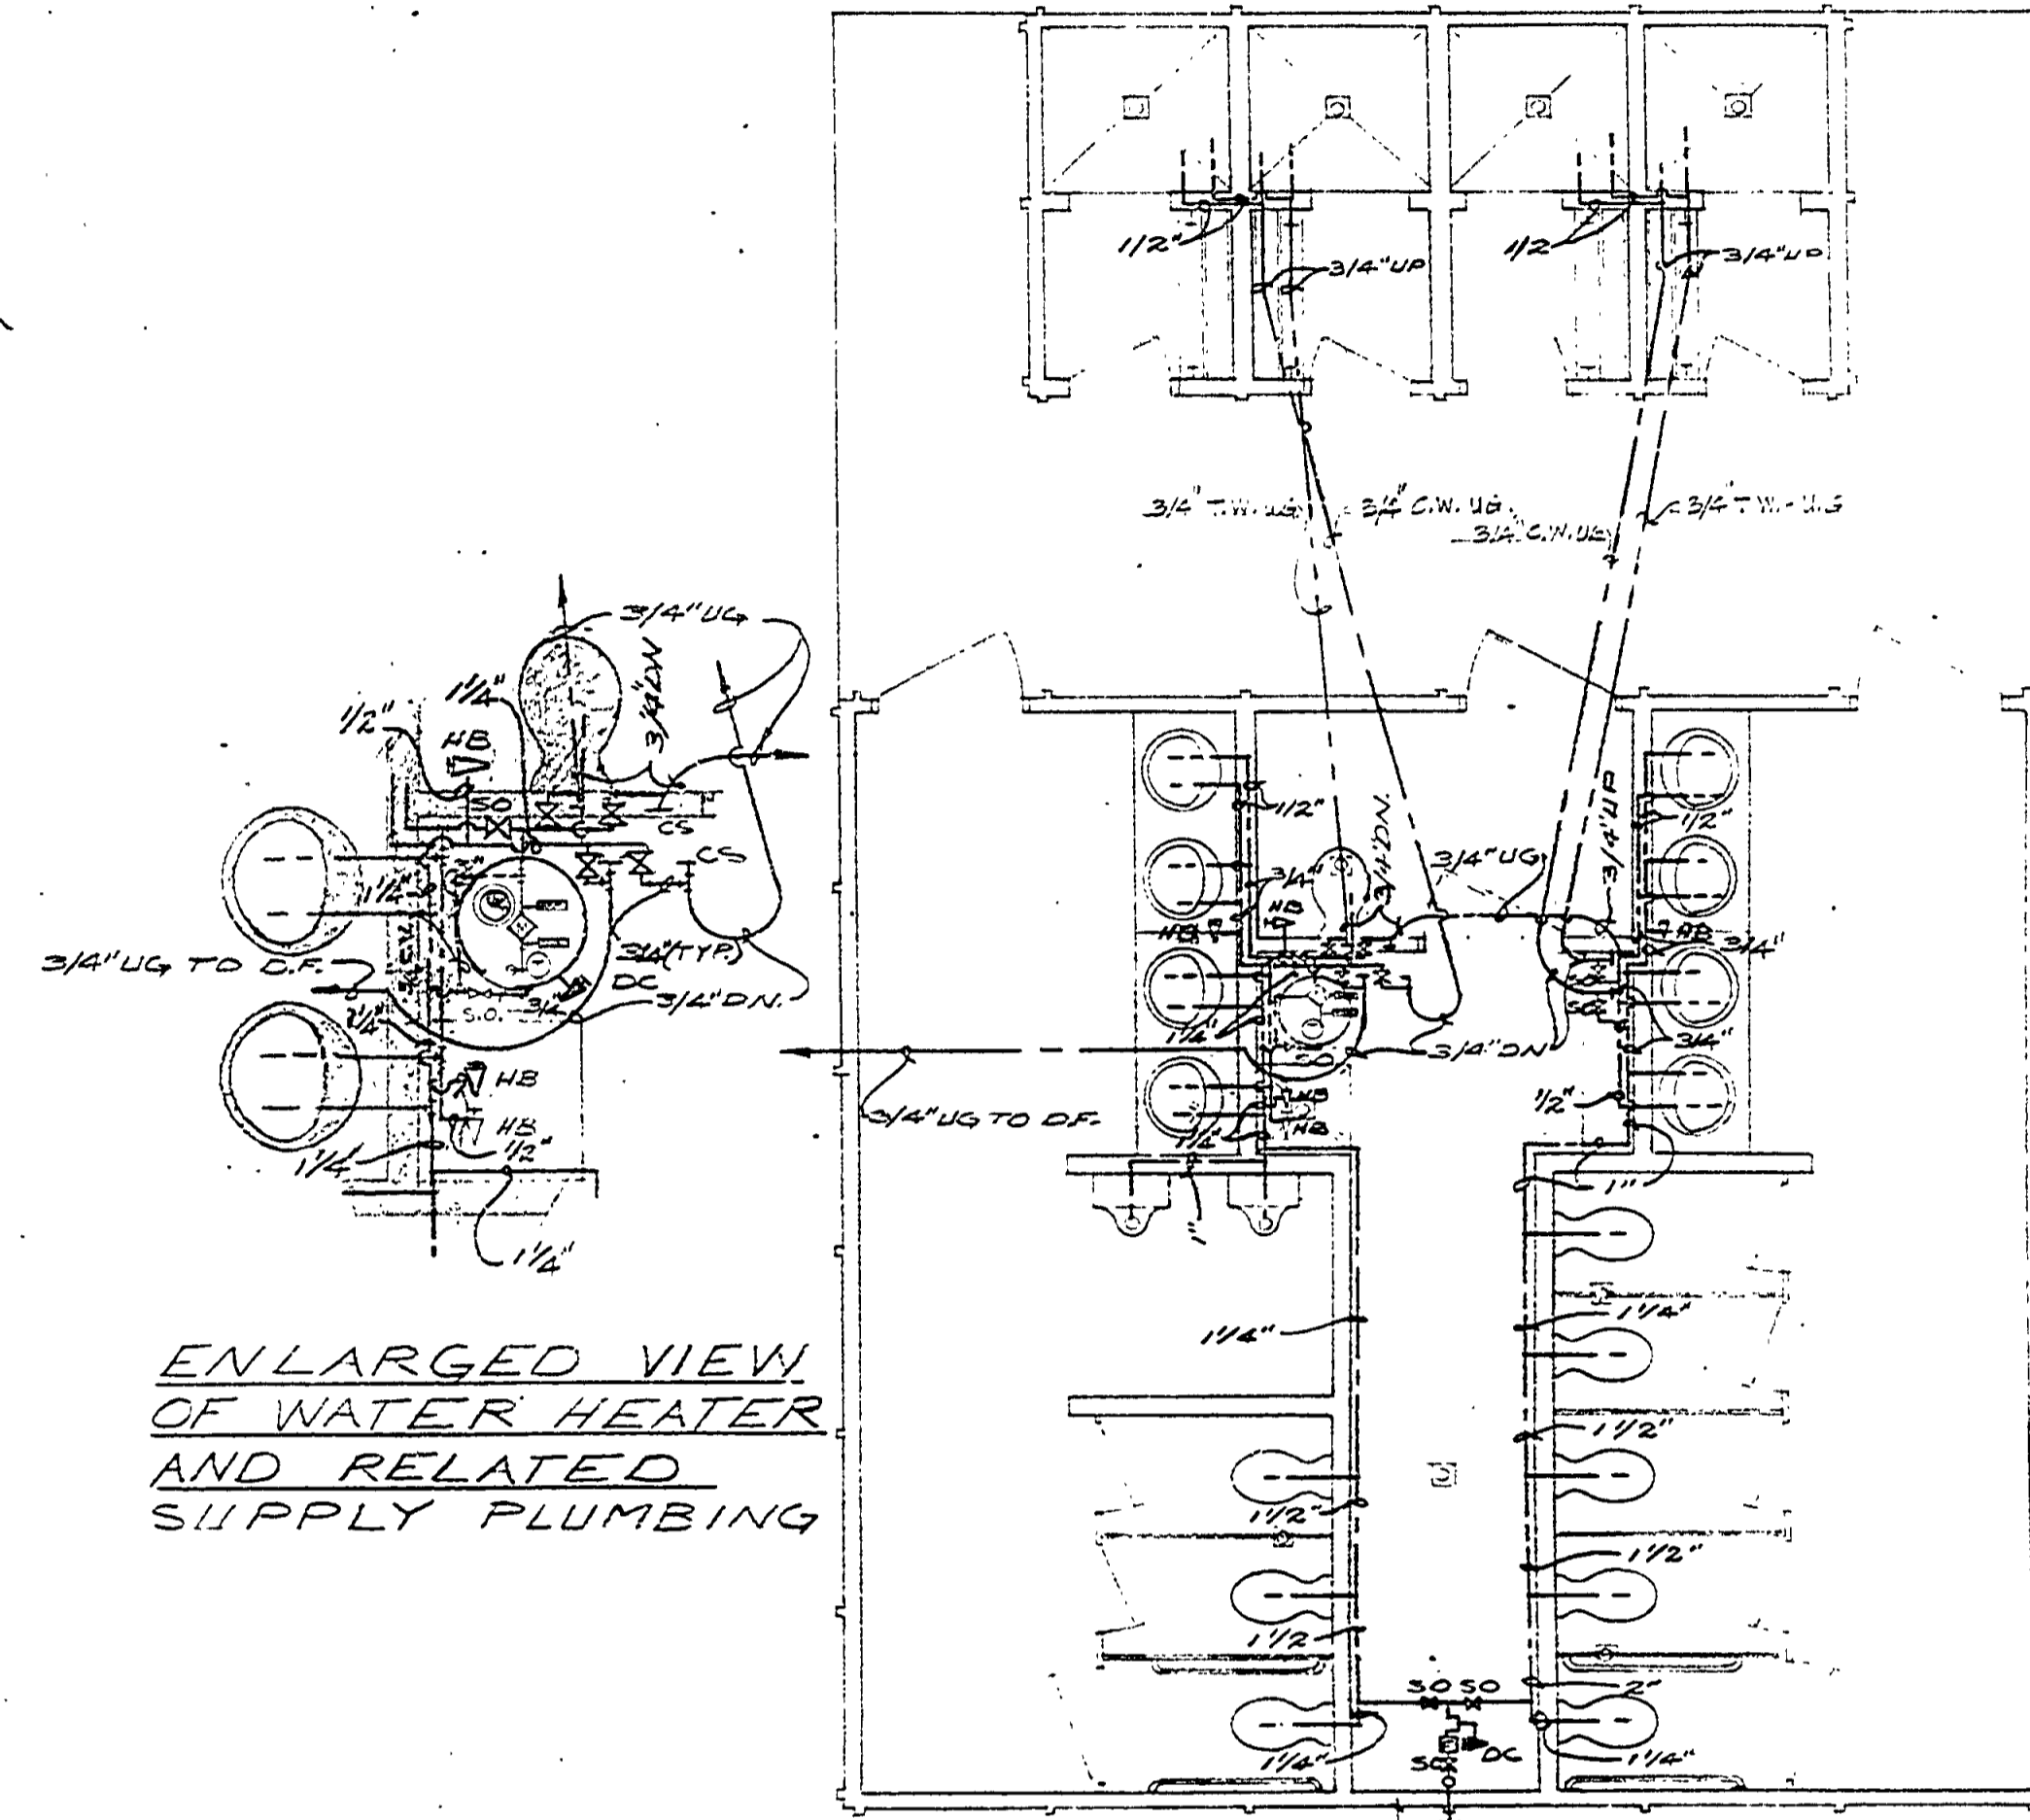


3 WIRE, 1 PHASE SERVICE #0 WIRE (ALUM), 2" CONDUIT LONG SWEEP UP TO PANEL STUB CONDUIT & FROM BLDG.

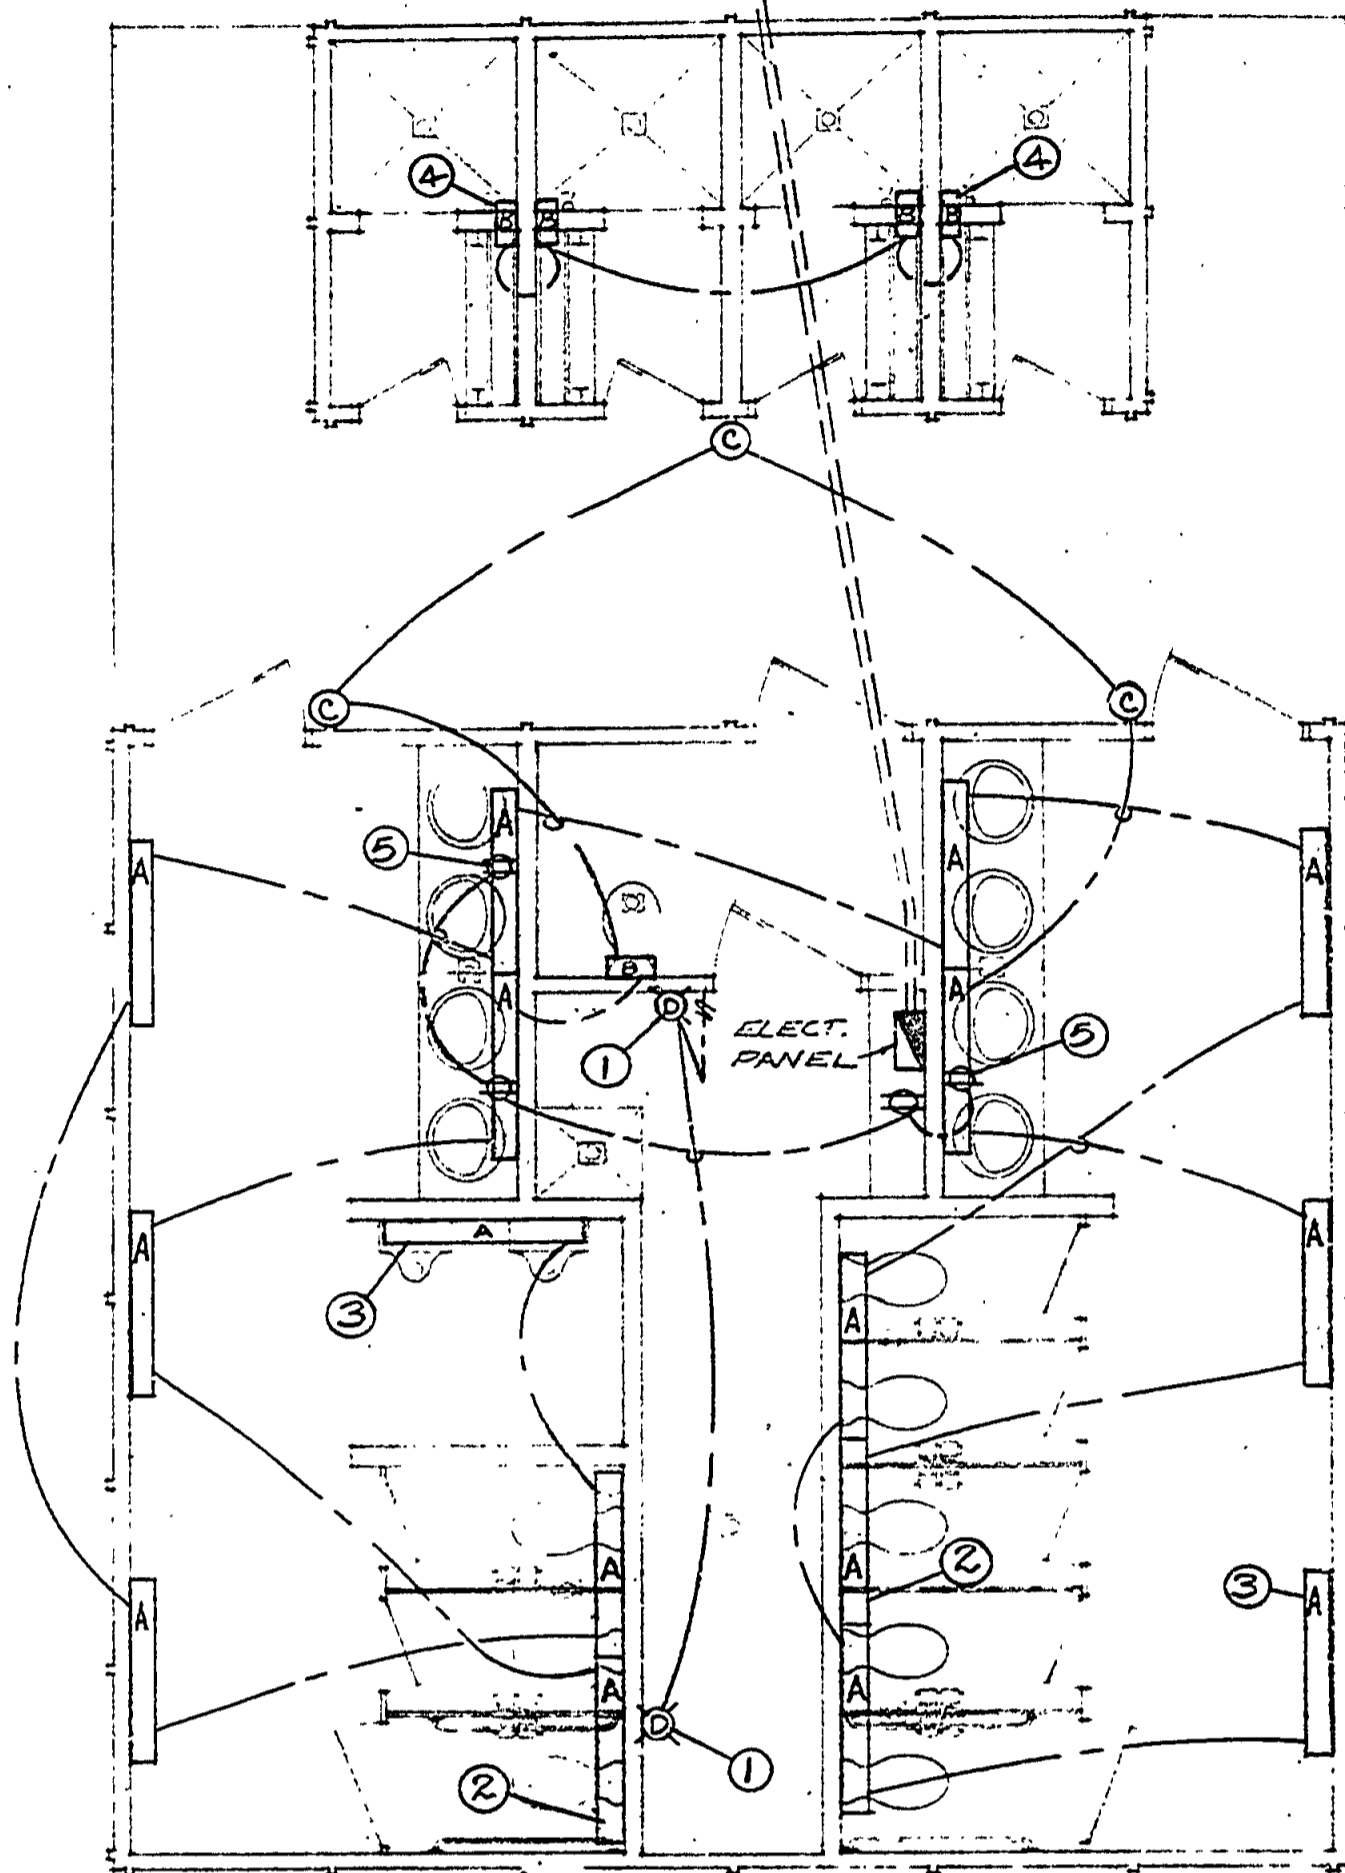

ELECTRICAL PANEL
100 AMP MAIN DISCONNECT
10 POLES INCLUDING MAIN DISCONNECT

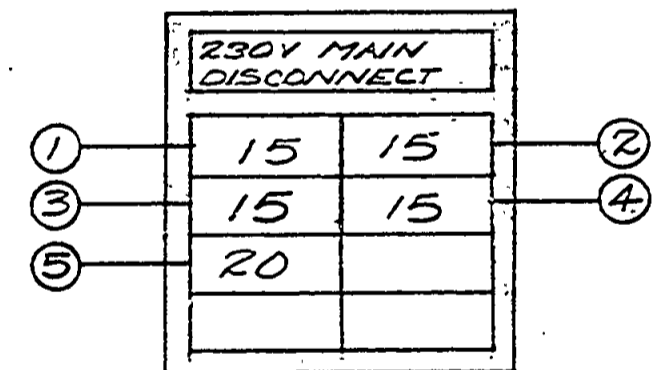

3 WIRE, 1 PHASE SERVICE #0 WIRE (ALUM), 2" CONDUIT LONG SWEEP UP TO PANEL

ELECT. PANEL


CIRCUIT DATA

#1	115V	LIGHTING, PIPE ALLEY.
#2	115V	LIGHTING, NIGHT LIGHTS.
#3	115V	LIGHTING, PARTIAL MEN'S & WOMEN'S TOILETS.
#4	115V	LIGHTING, SHOWERS.
#5	115V	CONV. OUTLETS, PIPE ALLEY AND TOILETS.

ELECTRICAL PANEL

FIXTURE SCHEDULE

MARK	AMT	MANUFACTURER & NUMBER	LAMP TYPE	WATT	REMARKS
A	16	SOLUX #F61-R-141	FLUOR.	(40W)	MOUNT PER DETAIL 1 THIS SHEET
B	5	KENALL #3808	INCAND.	2(75W)	MOUNT 7'-6" ABOVE FIN. FL.
C	3	M.PHILBEN #3N-20AMT	INCAND.	1(100W)	MOUNT 8'-6" ABOVE FIN. FL.
D	2	STANDARD PORCELAIN FIXTURE	INCAND.	1(100W)	MOUNT 7'-6" ABOVE FIN. FL. IN PIPE ALLEY

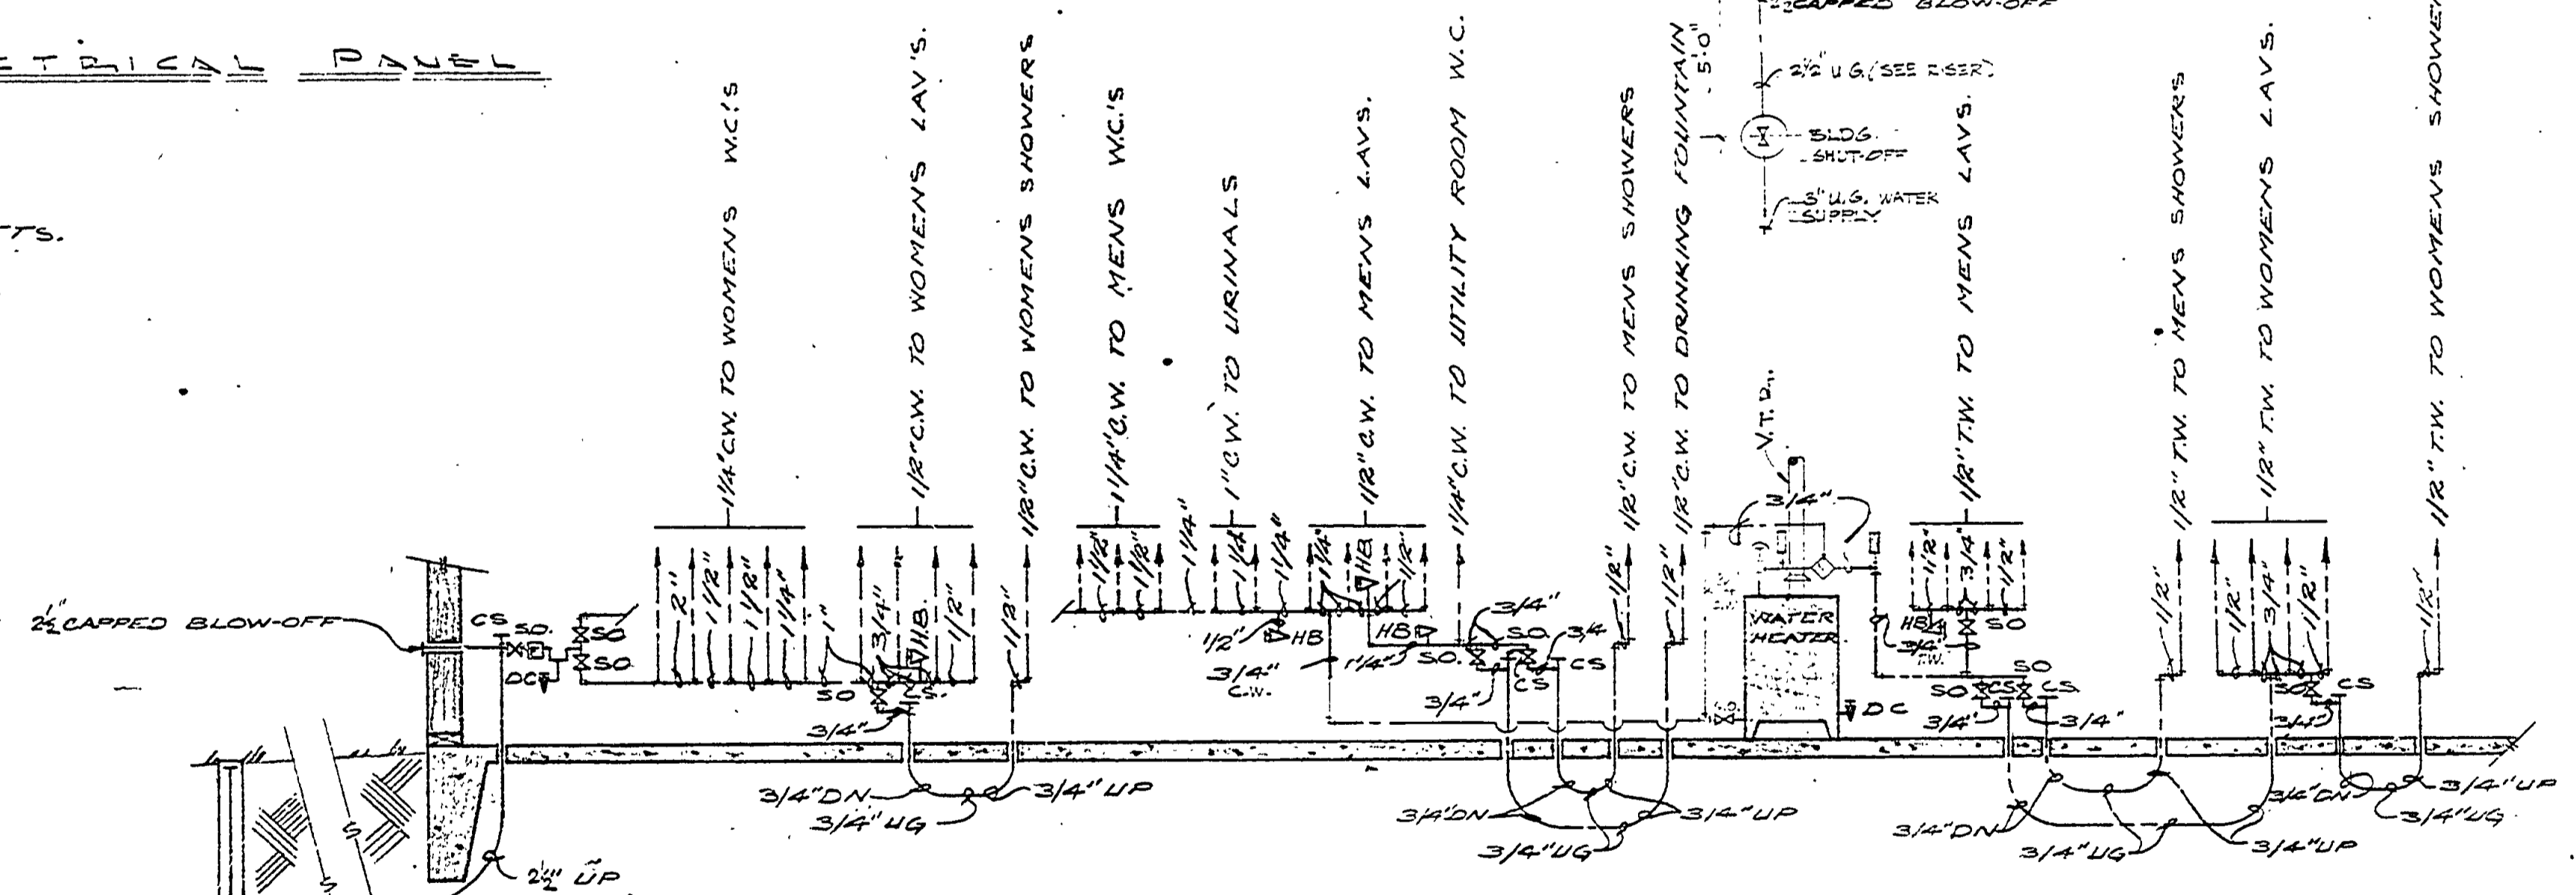

WATER RISER DIAGRAM

NOTES
NO FITTINGS OR JOINTS BELOW SLAB.
SLOPE ALL LINES TO CAPPED STANDPIPES.
WRAP C.W. LINES IN WALL AGAINST CONDENSATION.

LEGEND

CS. T	CAPPED STANDPIPE
C.W.	COLD WATER
DC	DRAIN COCK
FLTR	FILTER
HB	HOSE BIB
LAV.	LAVATORY
M.V.	MIXING VALVE
SHV	SHUT-OFF VALVE
T.W.	TEMPERED WATER
PRV	PRESSURE RELIEF VALVE
TRM	THERMOMETER
WC	WATER CLOSET
V.T.P.	VENT THROUGH ROOF