
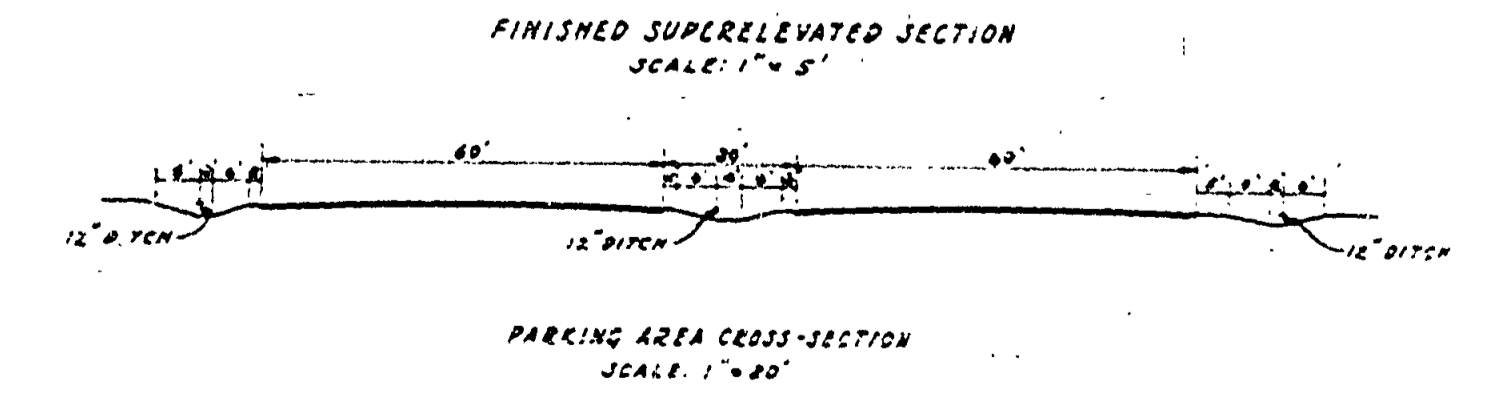
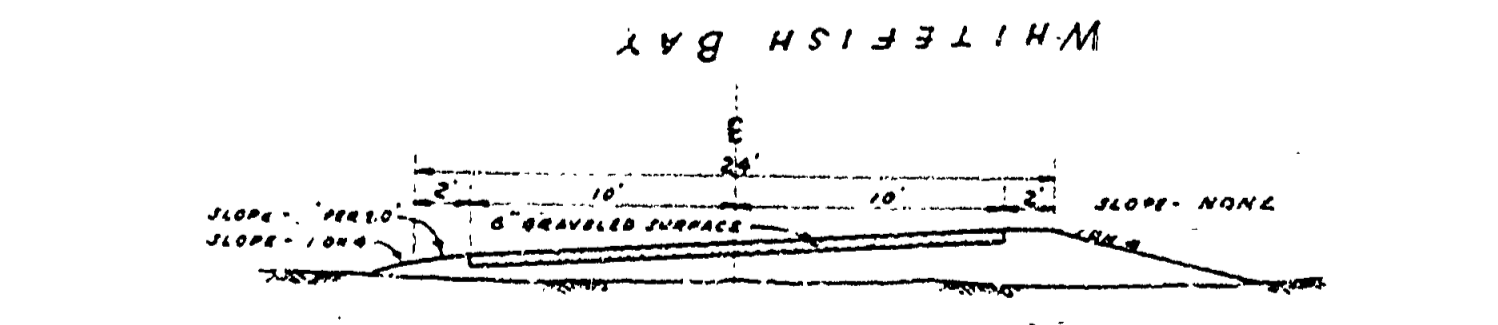
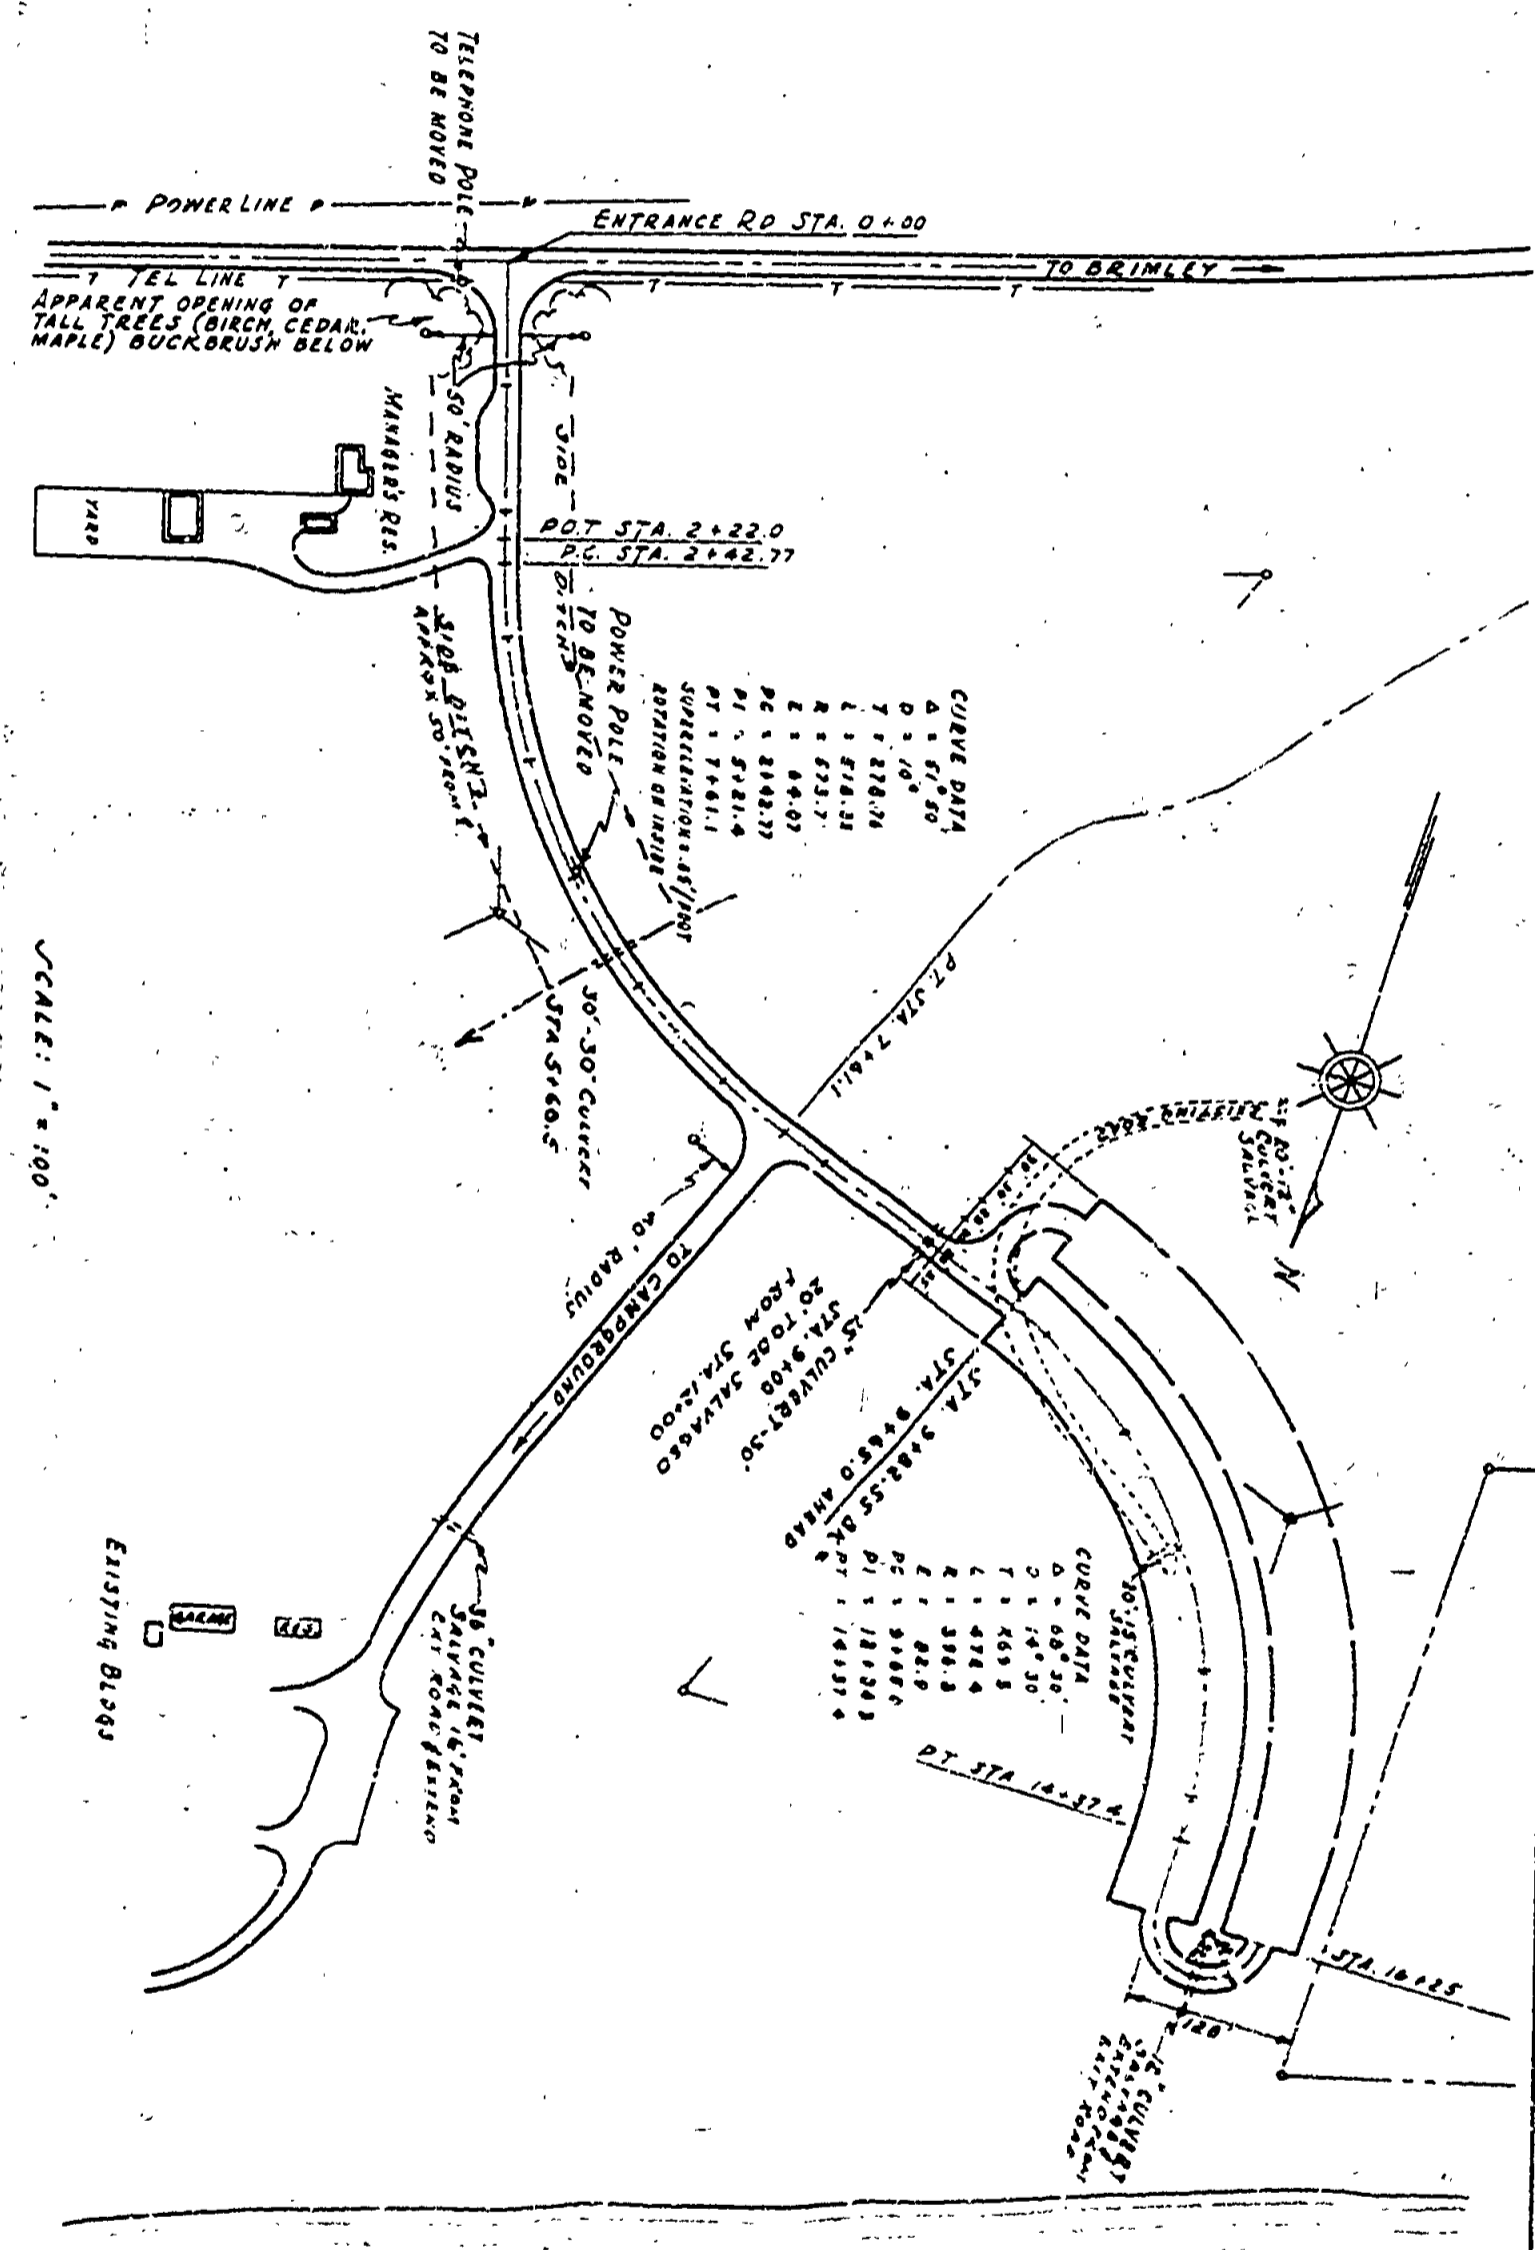
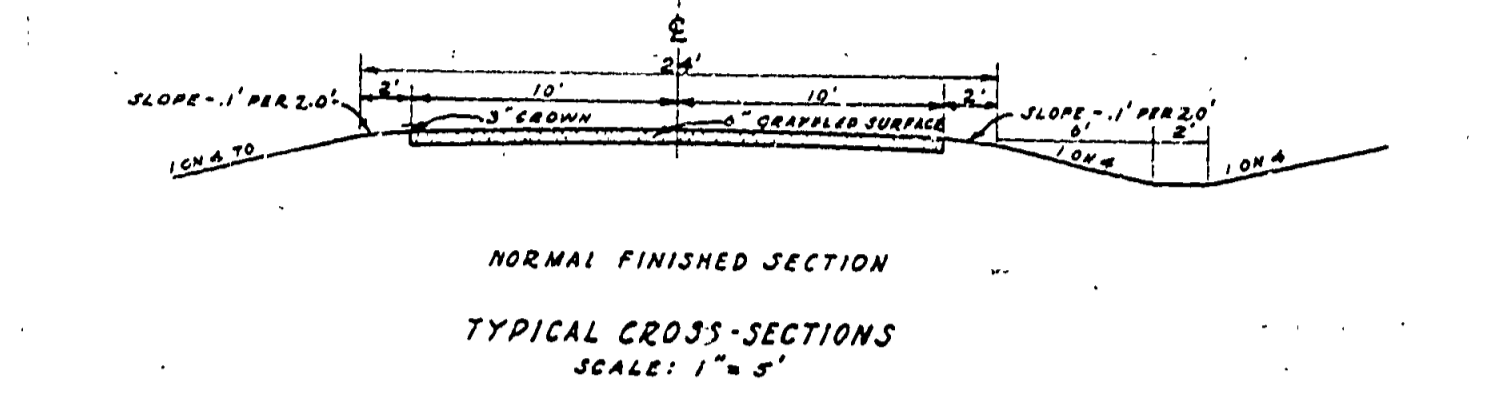
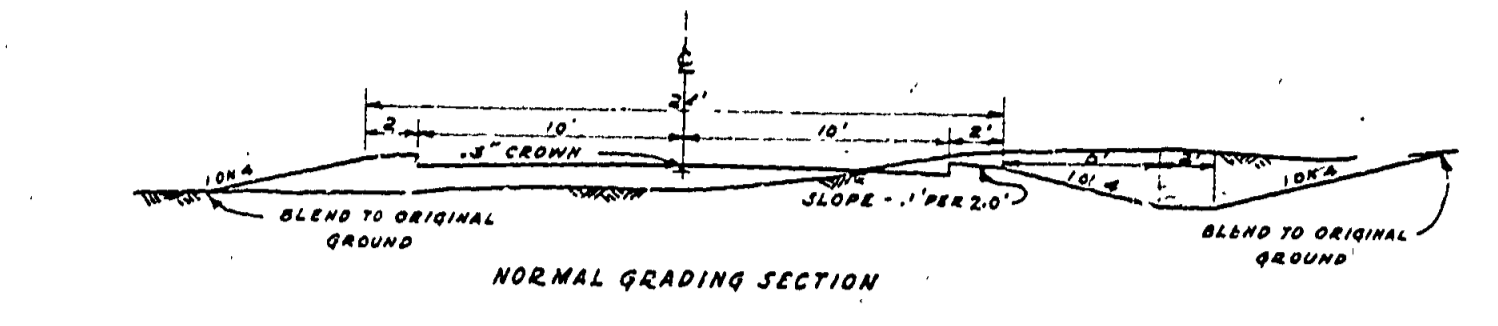


DRAWN BY	D.A.W.	REVIEWED BY SECTIONS	DATE	APPROVED BY	NO.	DATE	BY	REVISIONS	DATE	BY
TRACED BY	L.M.C.	ARCHITECTURAL	J.L.K.	J.L.W.	1			4		
CHECKED BY	D.A.W.	ENGINEERING	H.M.	M.S.P.	2			5		
DATE		LANDSCAPE	J.L.K.	C.P. DESIGN	3			6		

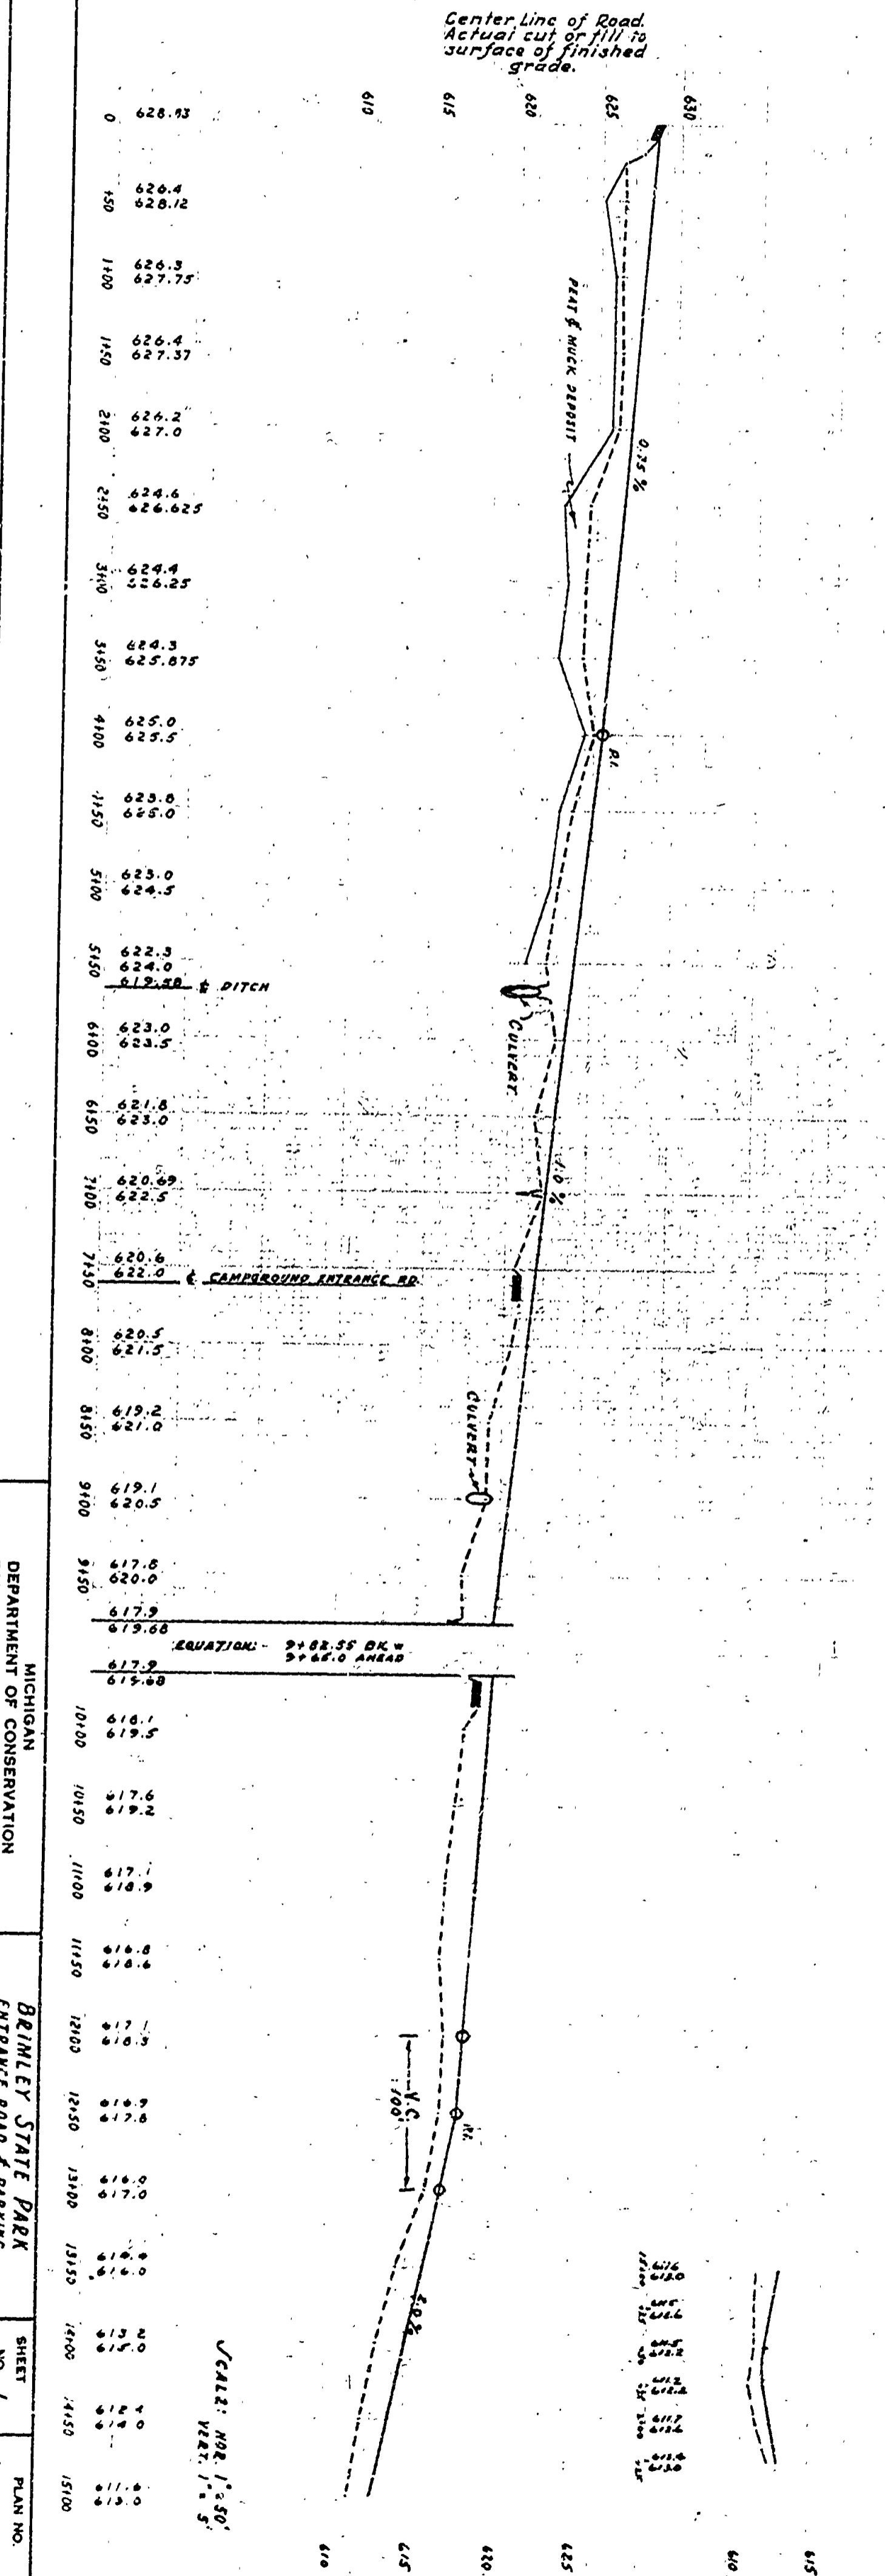

MICHIGAN DEPARTMENT OF CONSERVATION PARKS AND RECREATION DIVISION
 BRANTLEY STATE PARK ENTRANCE ROAD PARKING
 SHEET 1 OF 1
 PLAN NO. L-105

SCALE: HOR. 1"=50'
 VERT. 1"=5'
 610 615 620 