



DRAWN BY J.W. PAK	CHECKED BY	REVIEWED BY SECTIONS		APPROVED BY		NO.	DATE	BY
		ARCHITECTURAL	ENGINEERING	LANDSCAPE	ASSISTANT CHIEF IN CHARGE			
DATE	DATE	DATE	DATE	DATE	DATE	1		
						2		
						3		
						4		
						5		
						6		

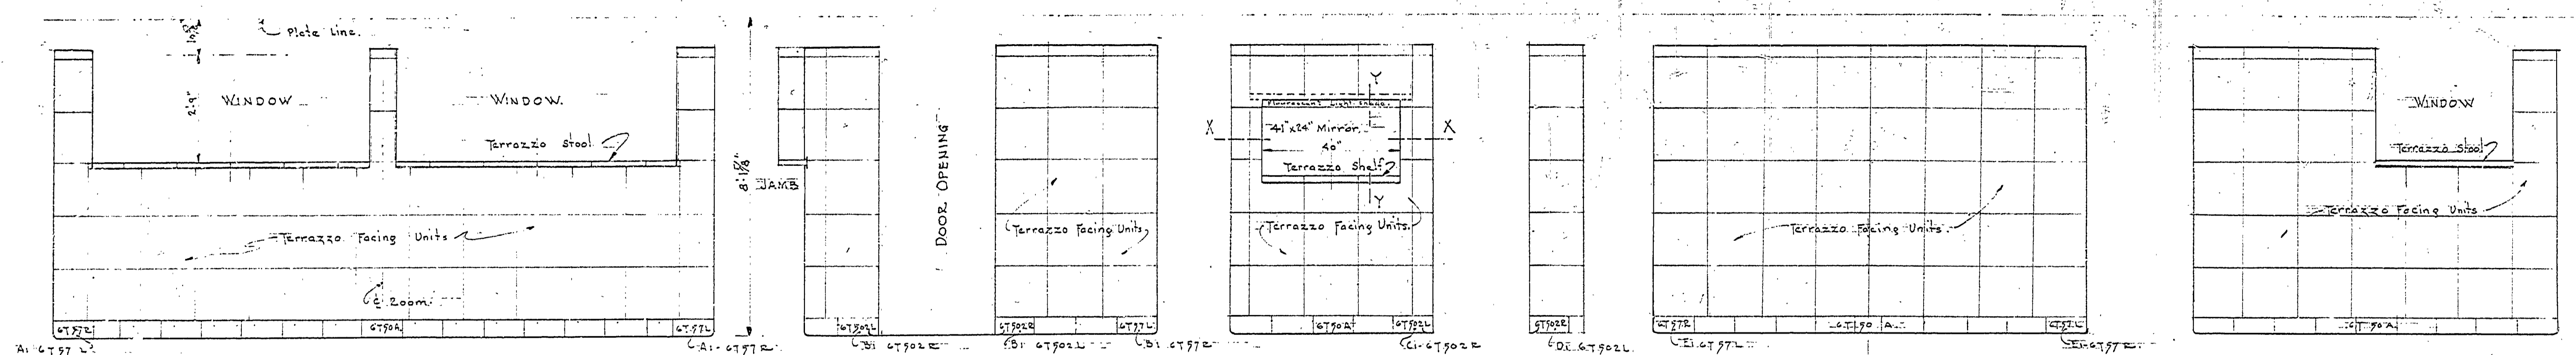

A ELEVATION A1 OPPOSITE B ELEVATION B1 OPPOSITE C ELEV. C1 OPPOSITE D ELEV. D1 OPPOSITE
 E, ELEVATION A1 OPPOSITE F ELEVATION F1 OPPOSITE

TERRAZZO FACING UNIT LAYOUT
 Scale 1/2" = 1'-0"

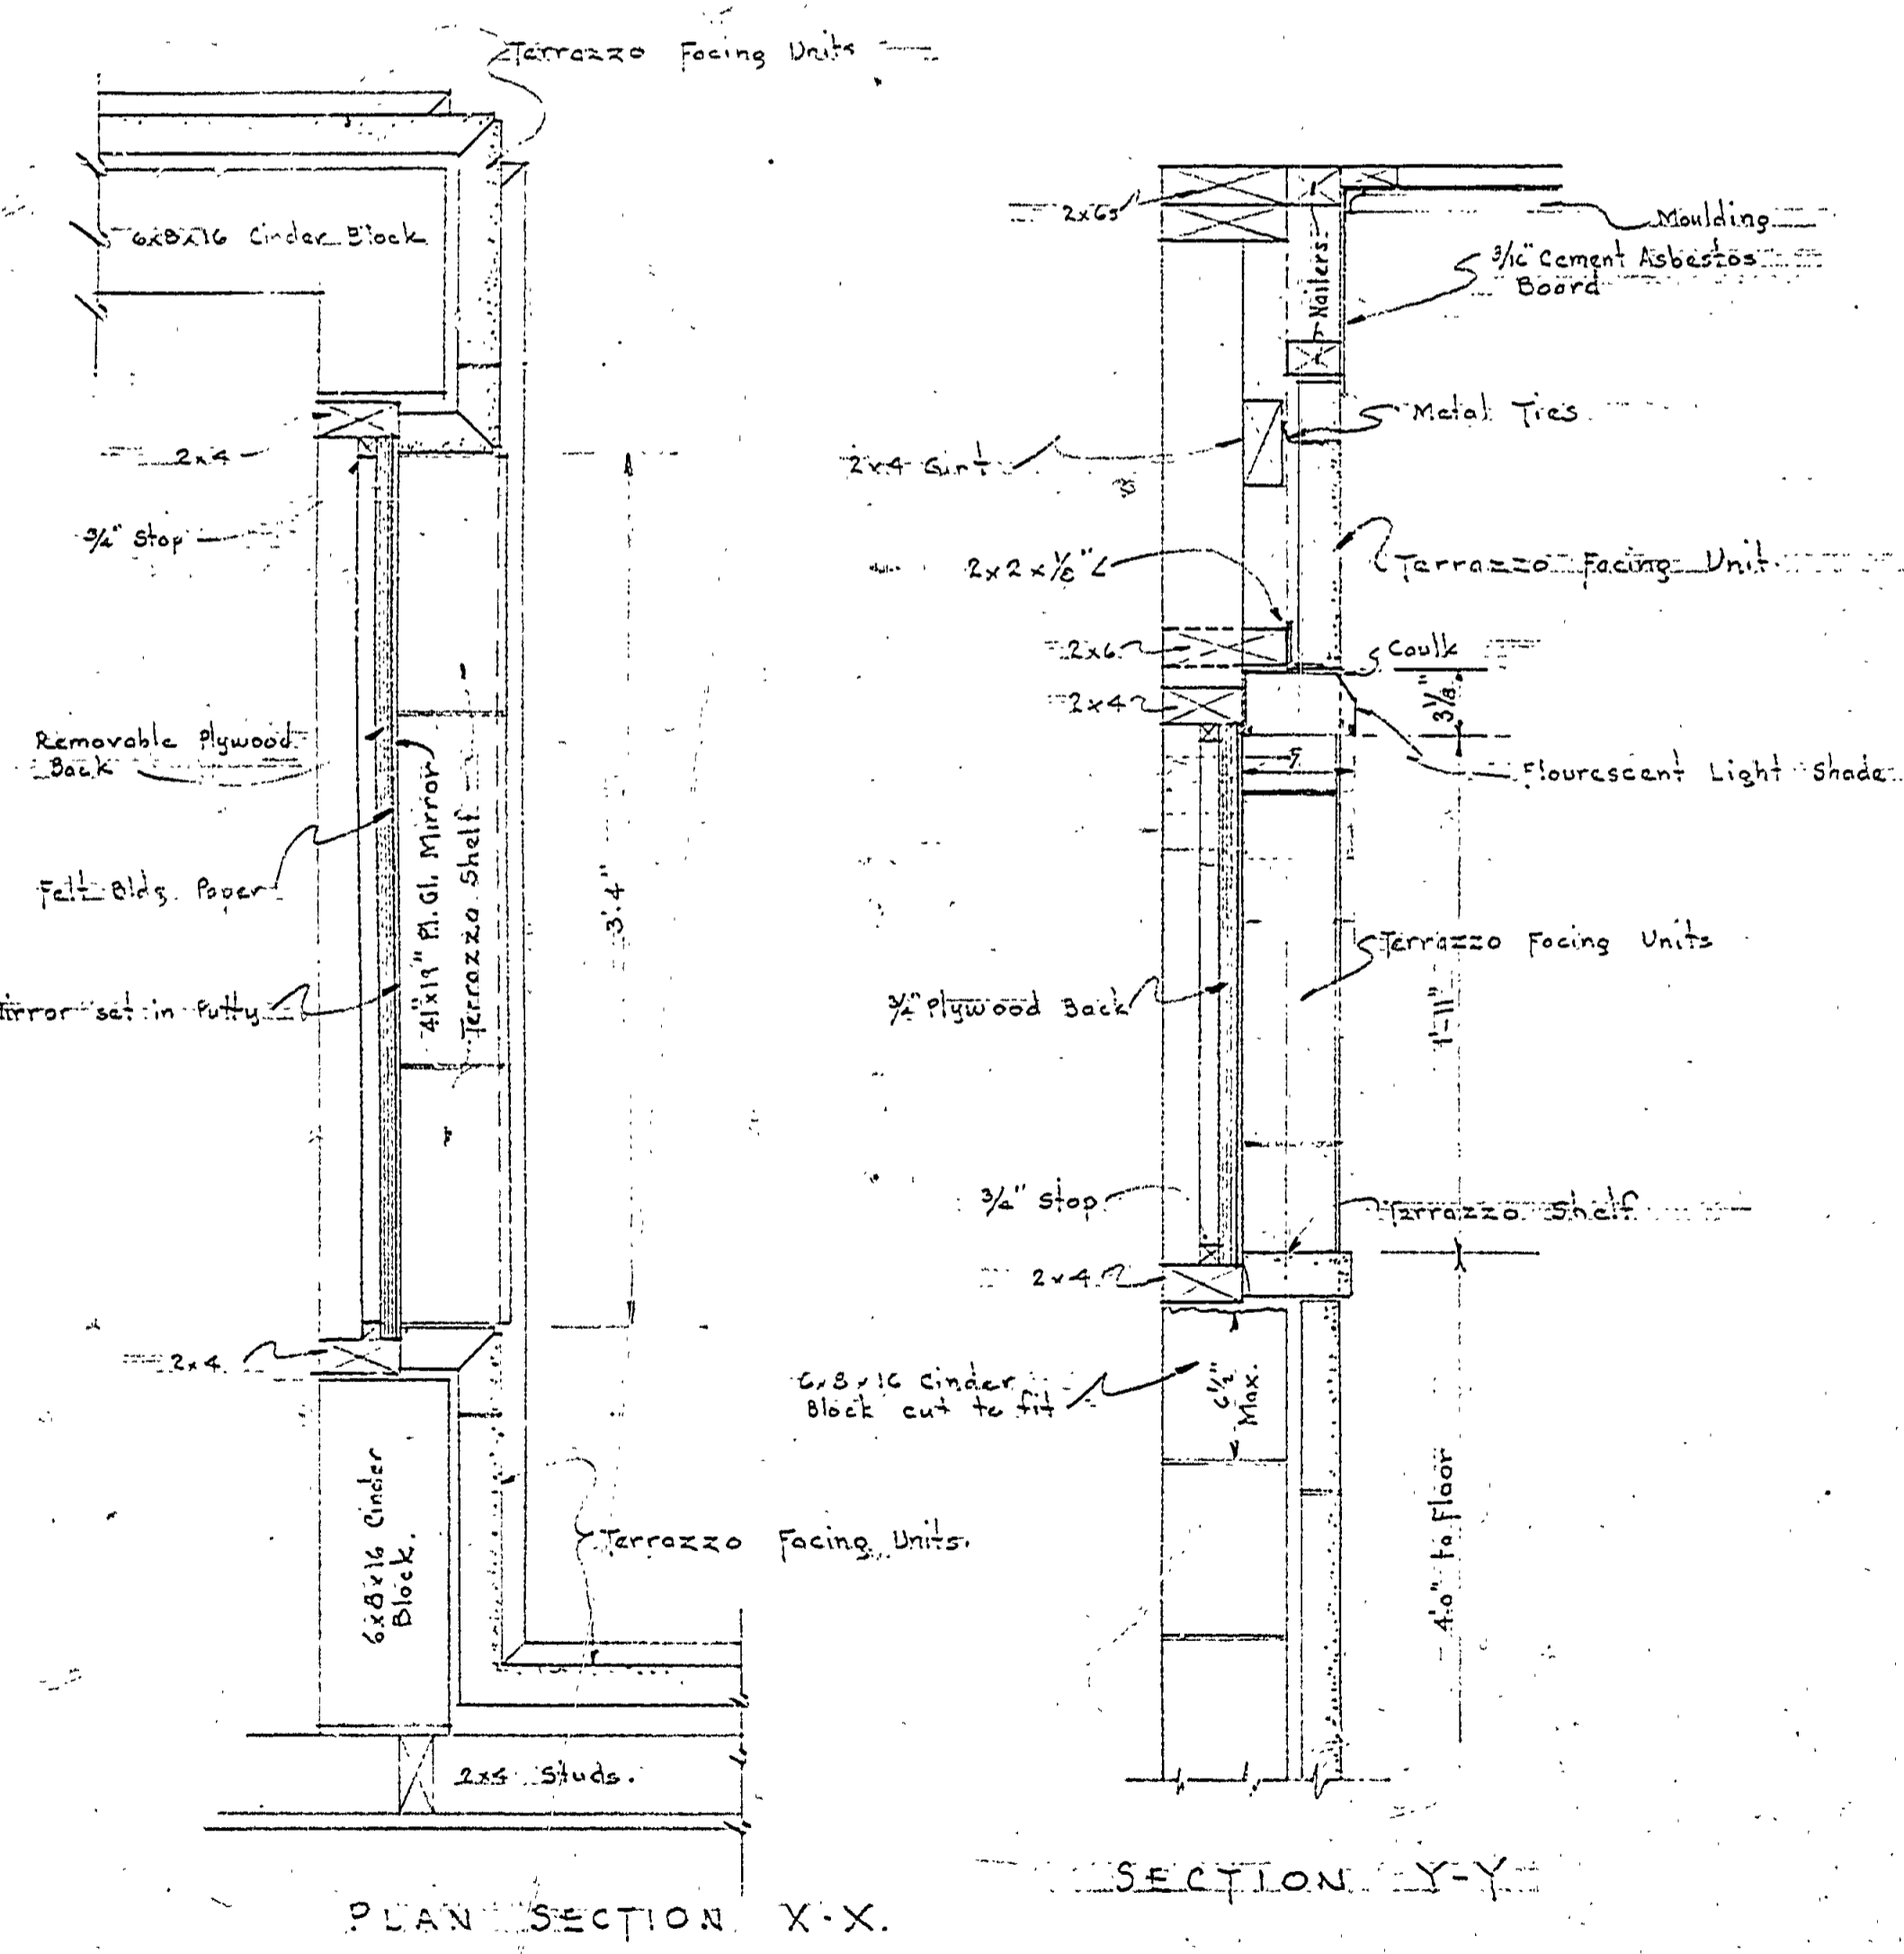

MIRROR DETAILS
 Scale 1/4" = 1'-0"

