
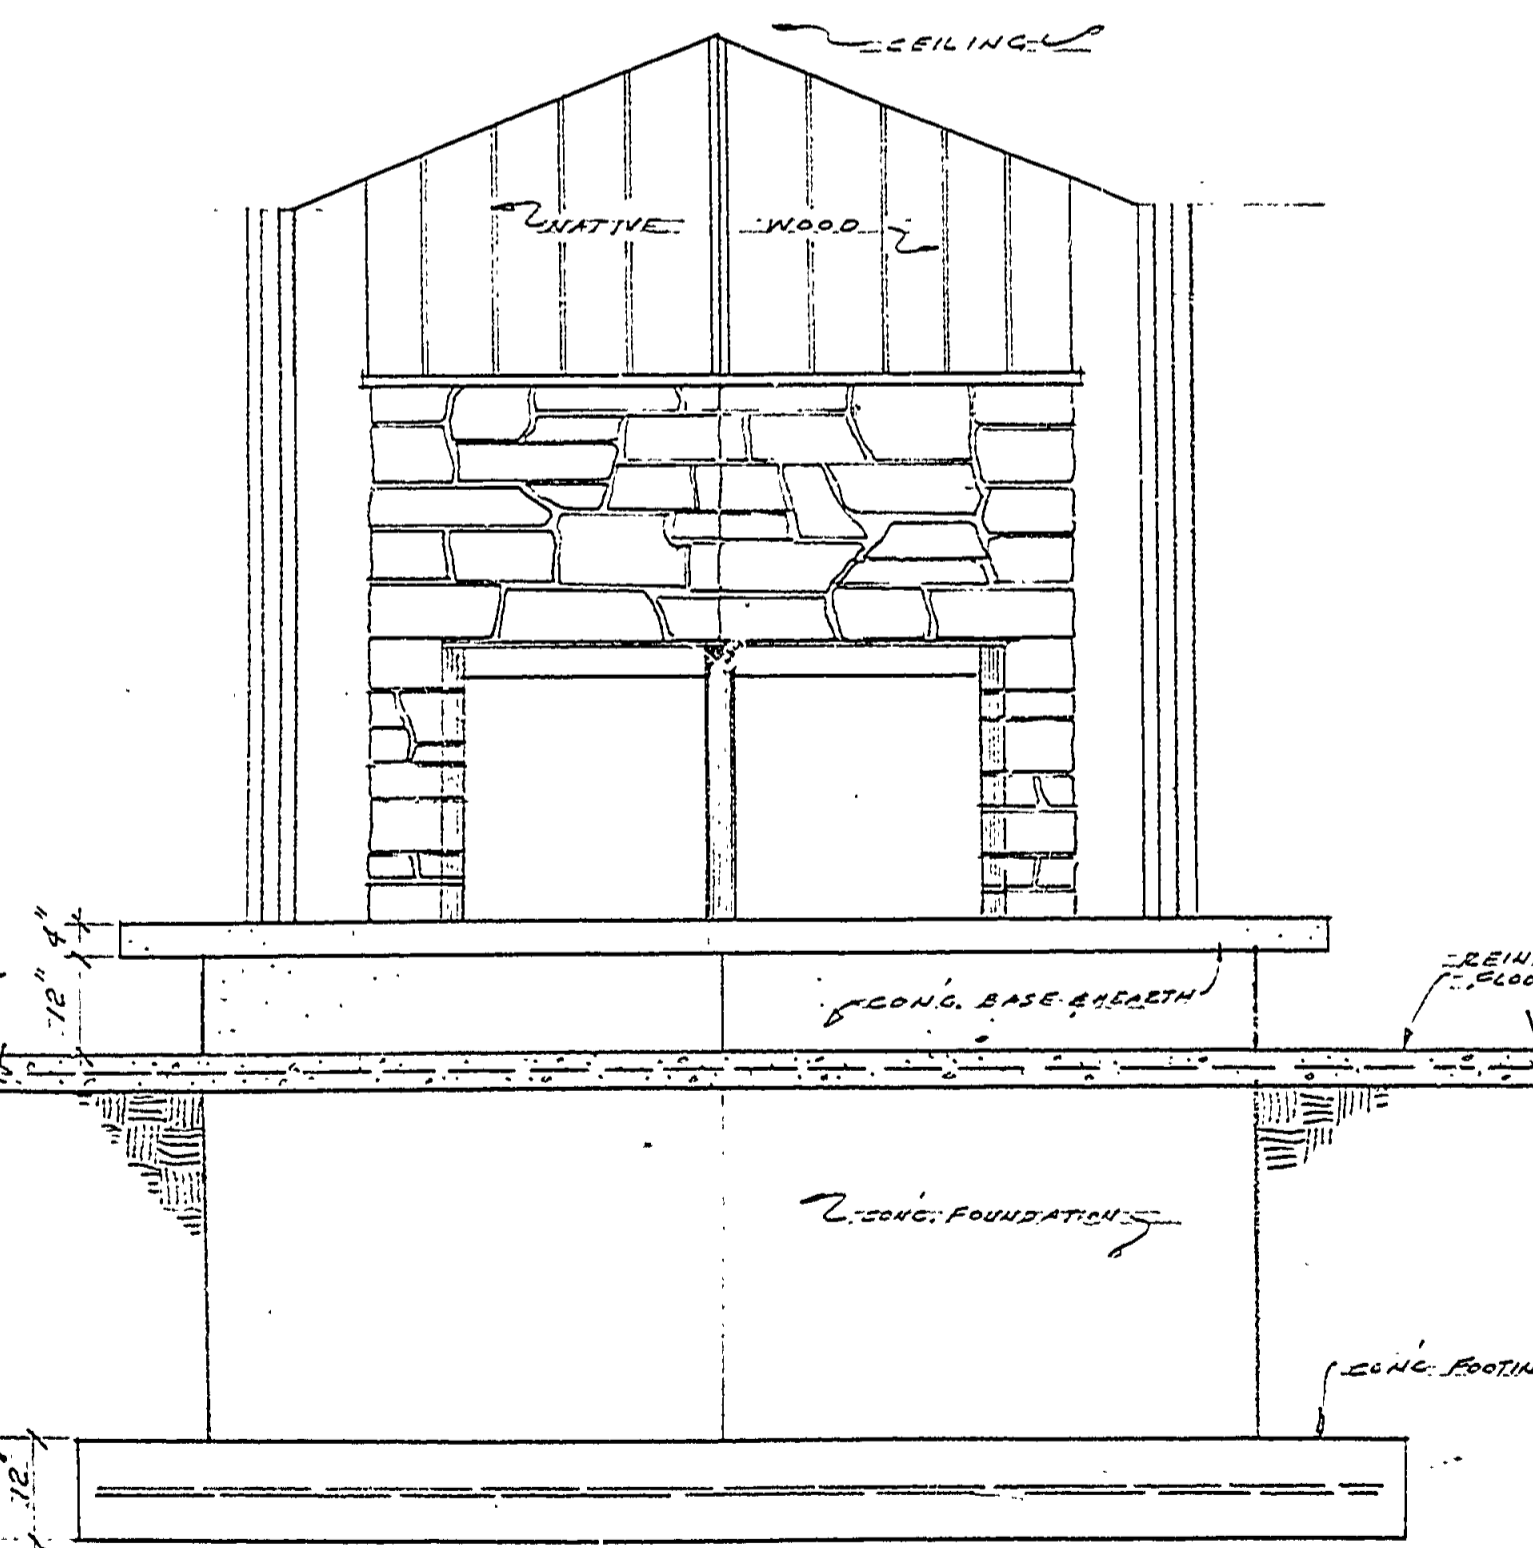
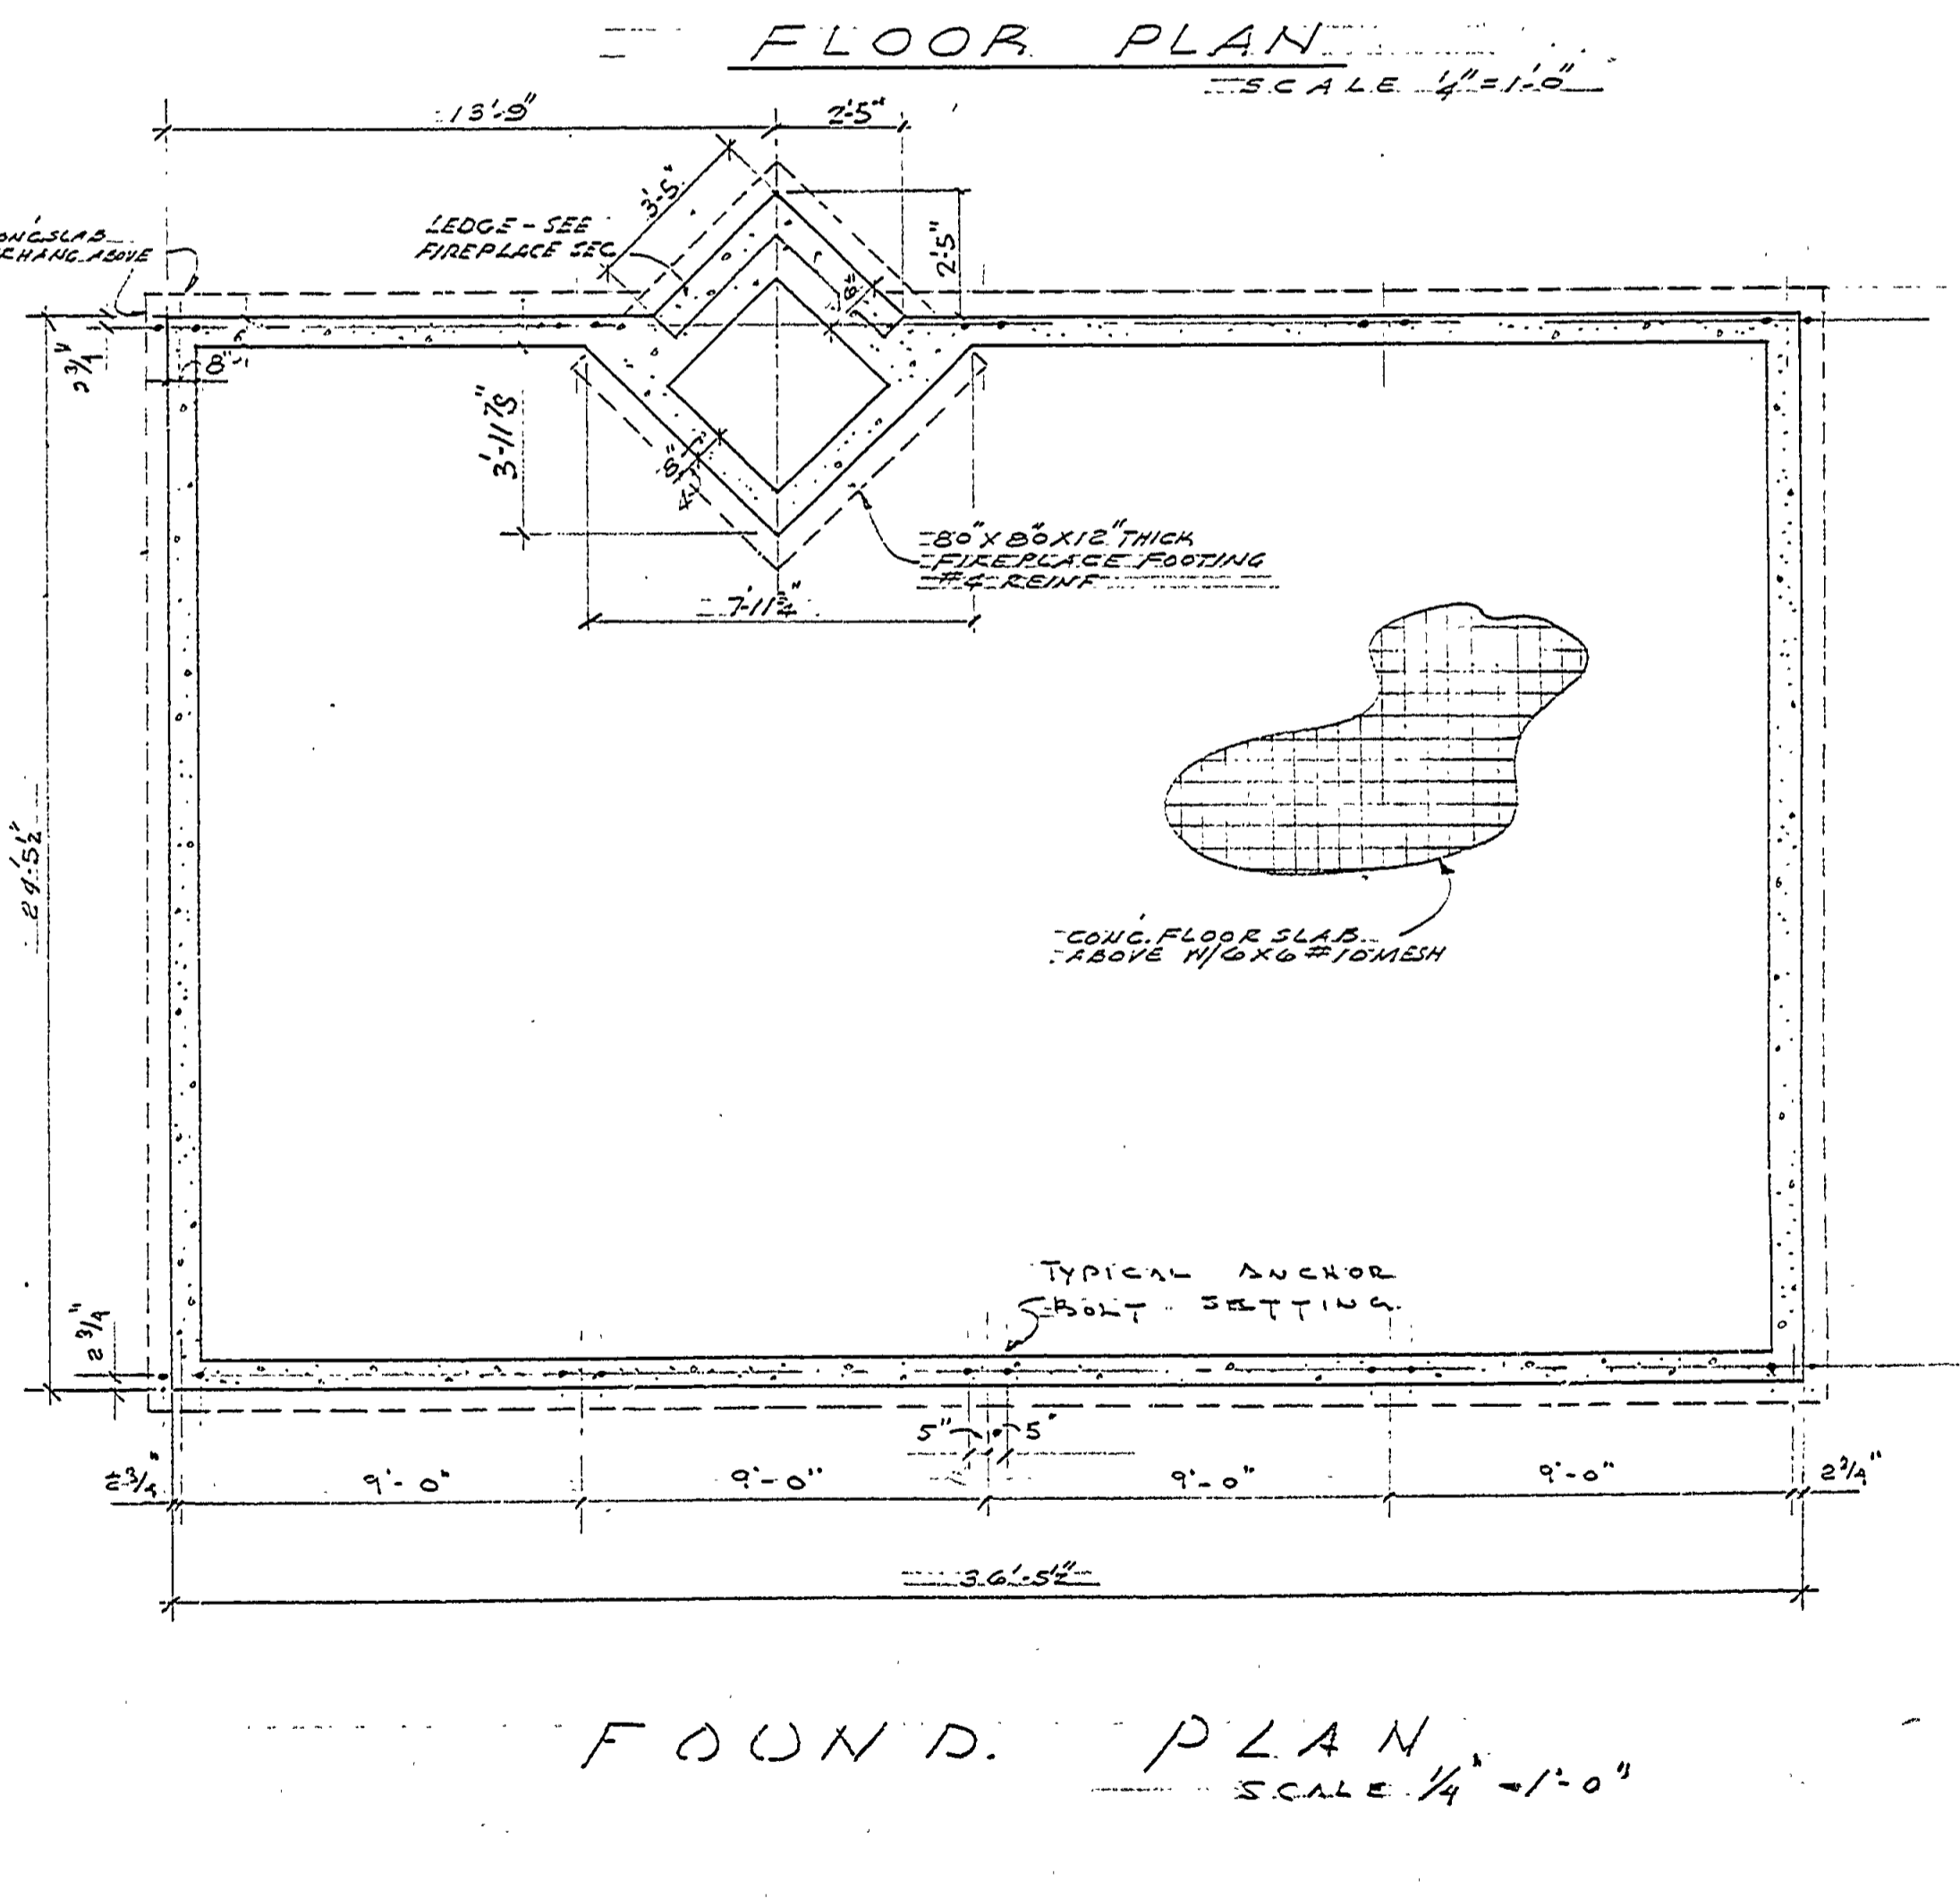
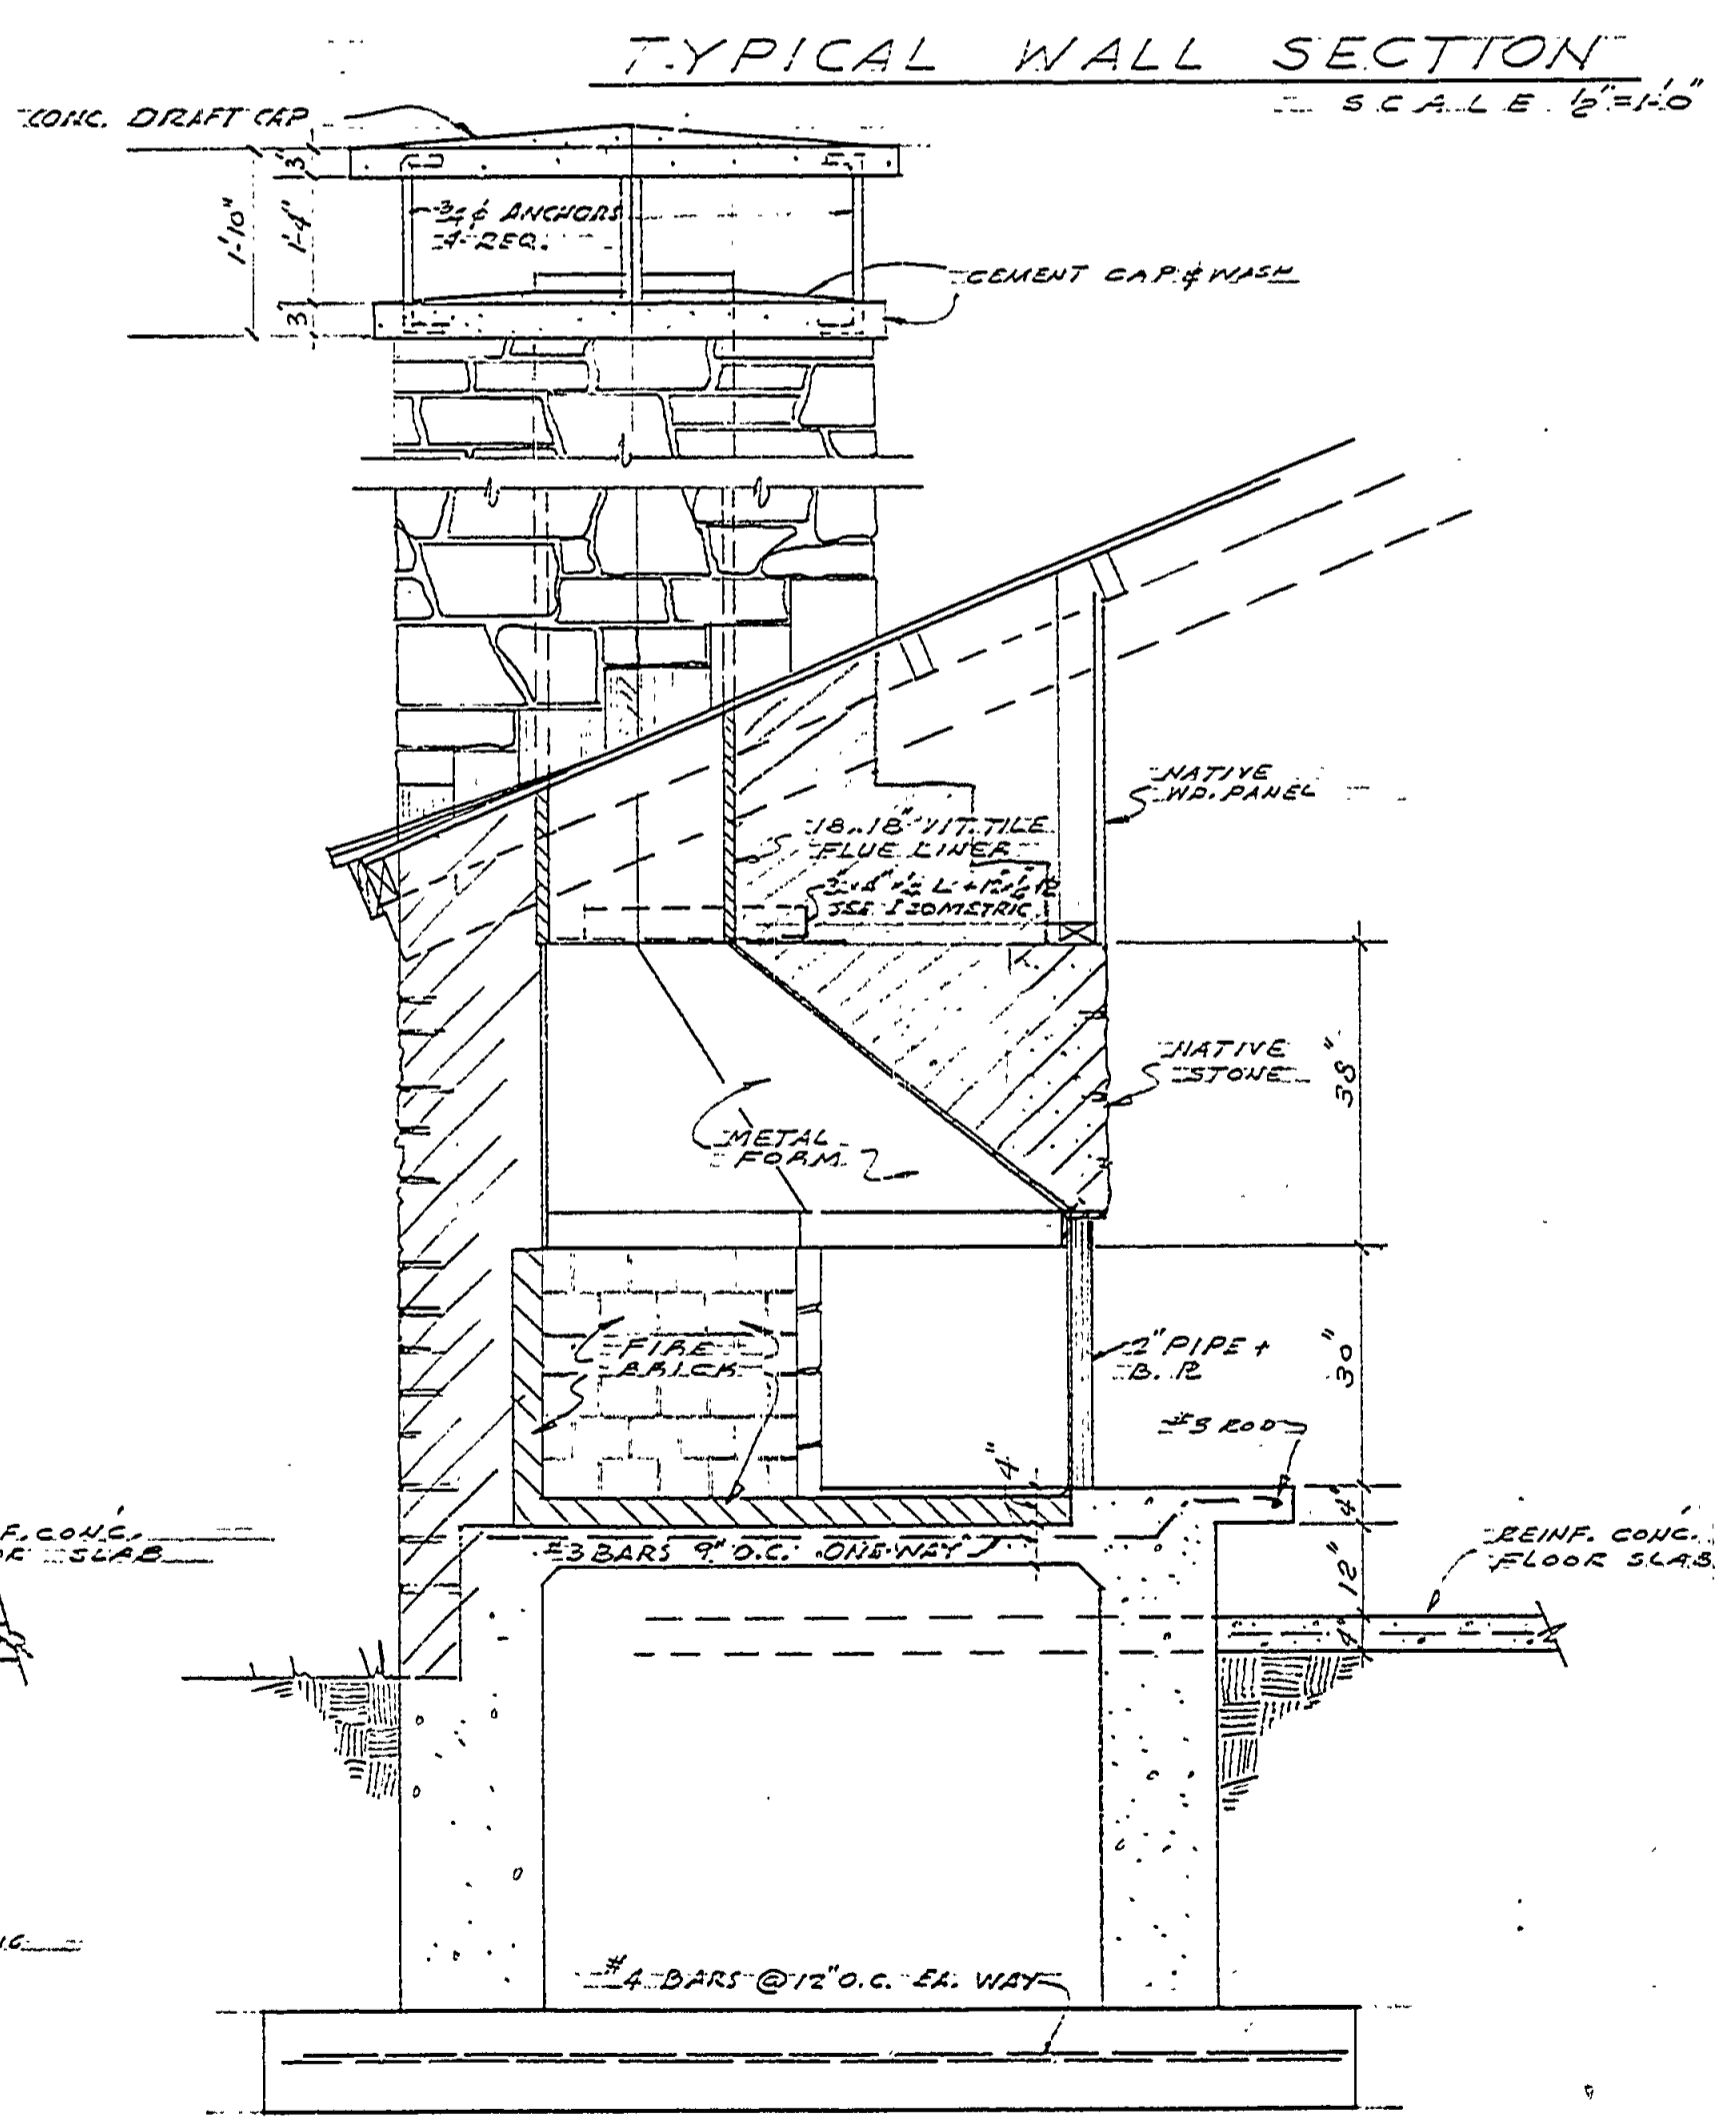
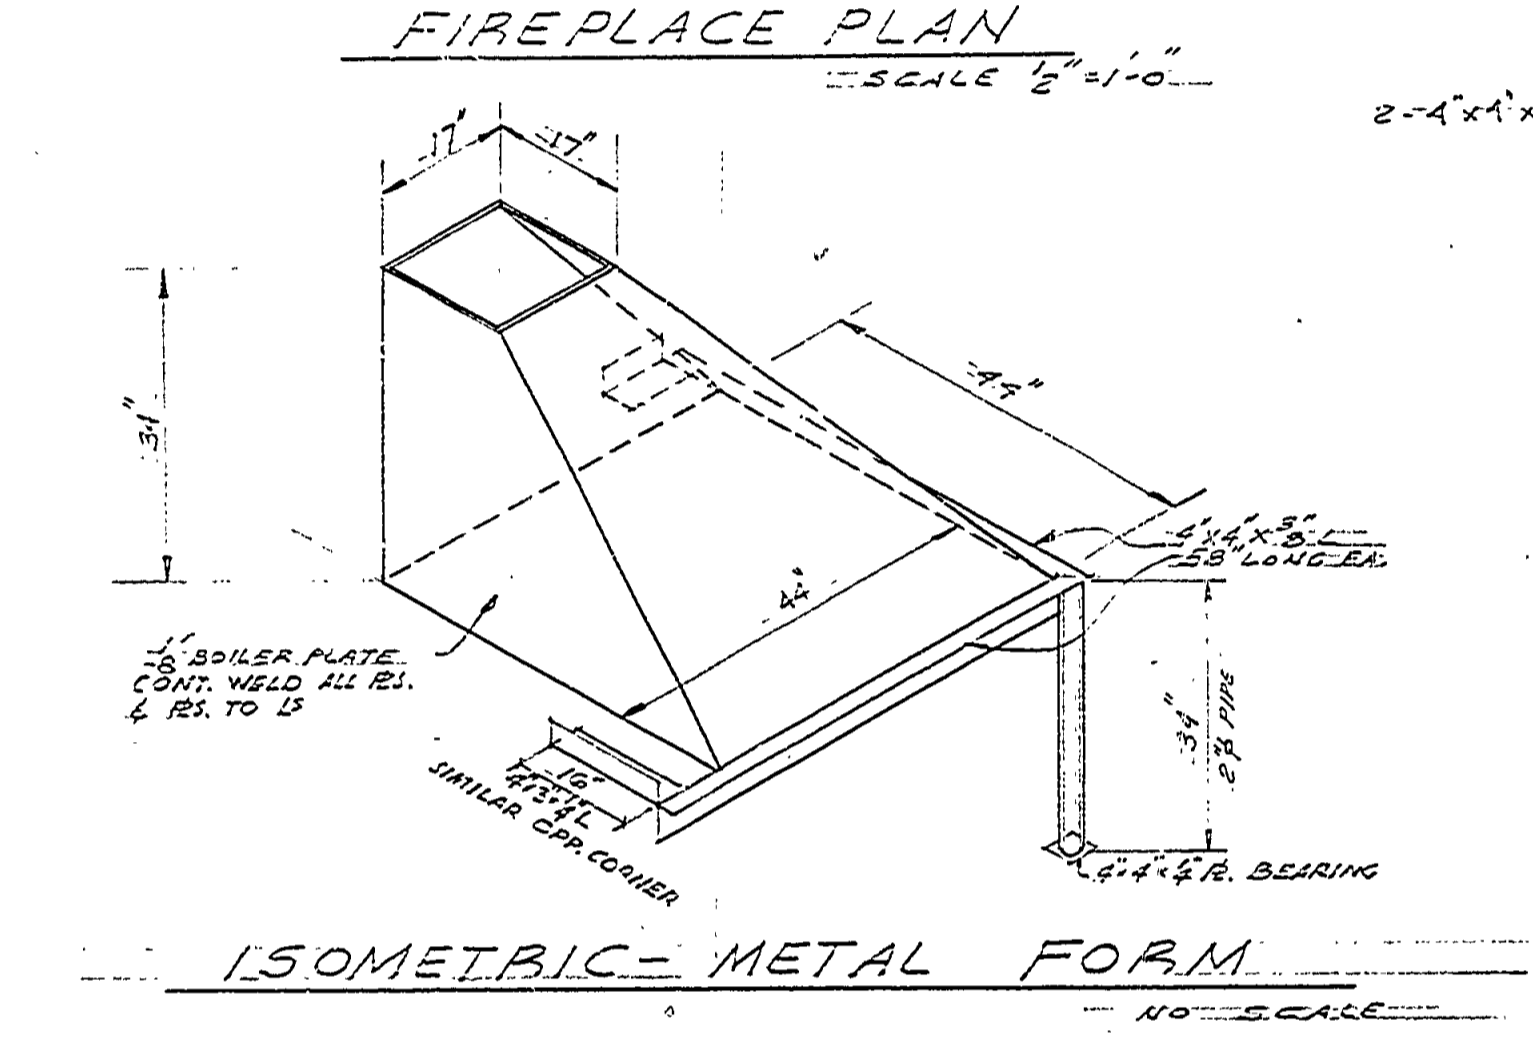
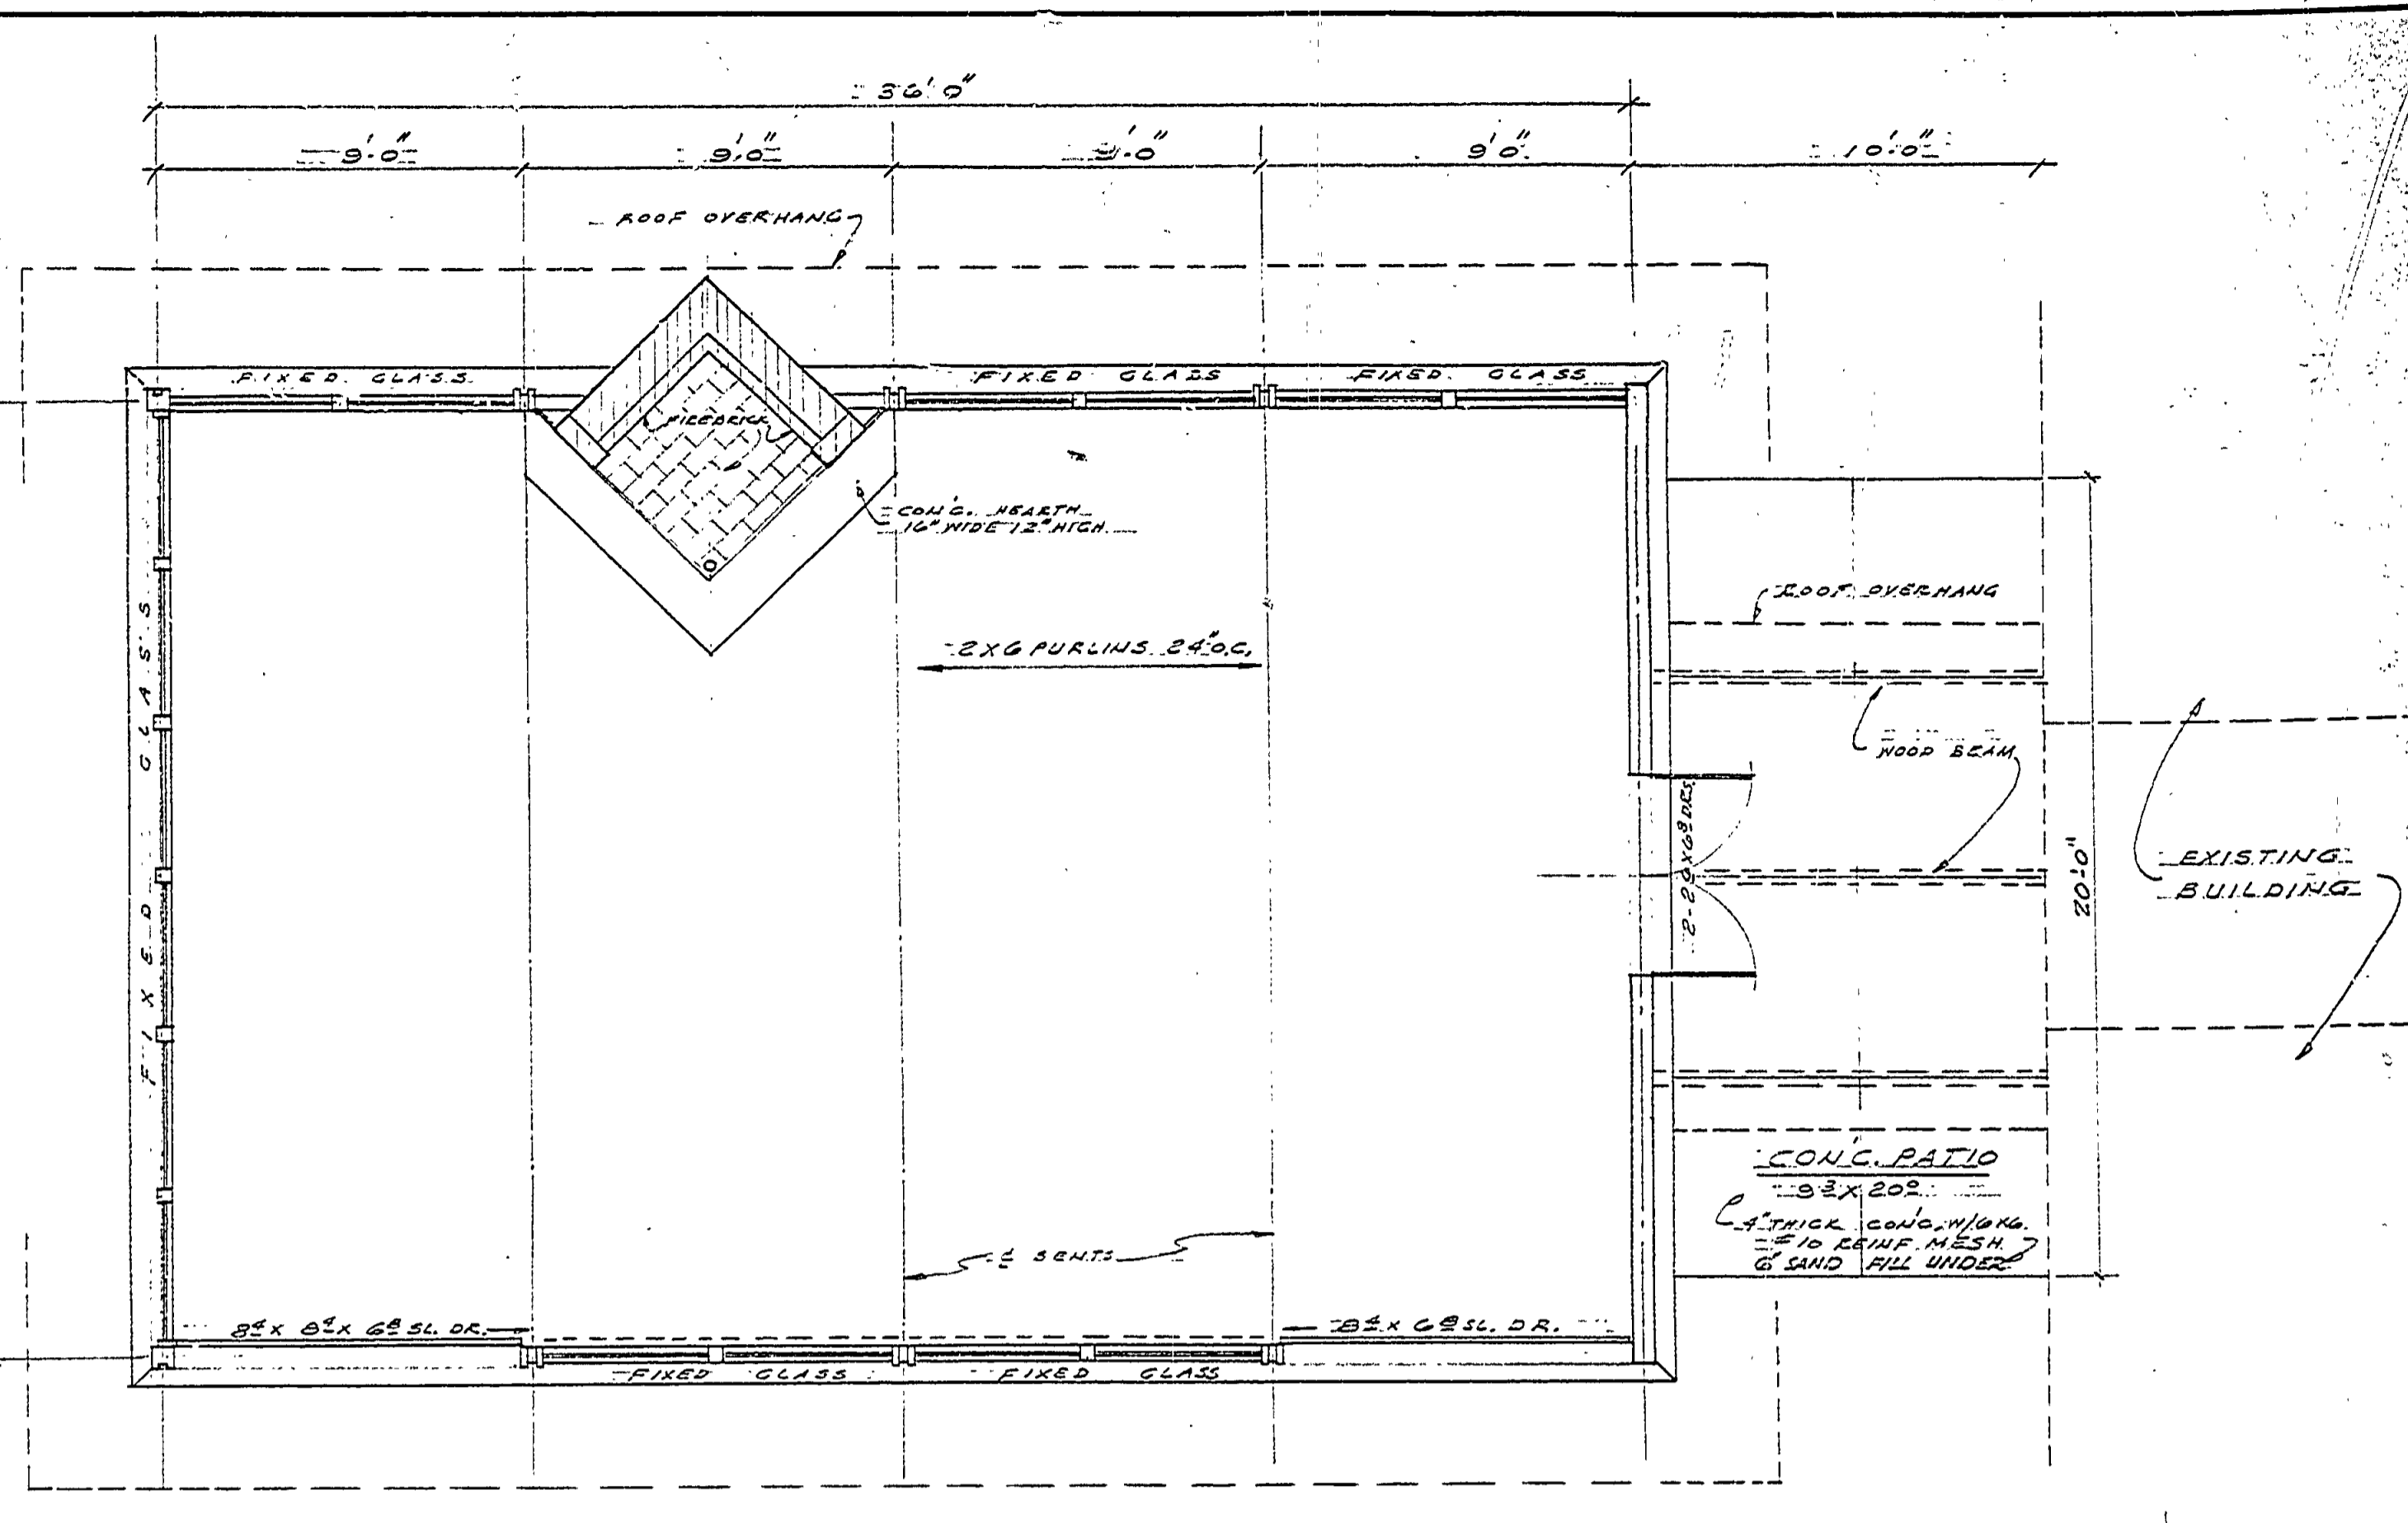
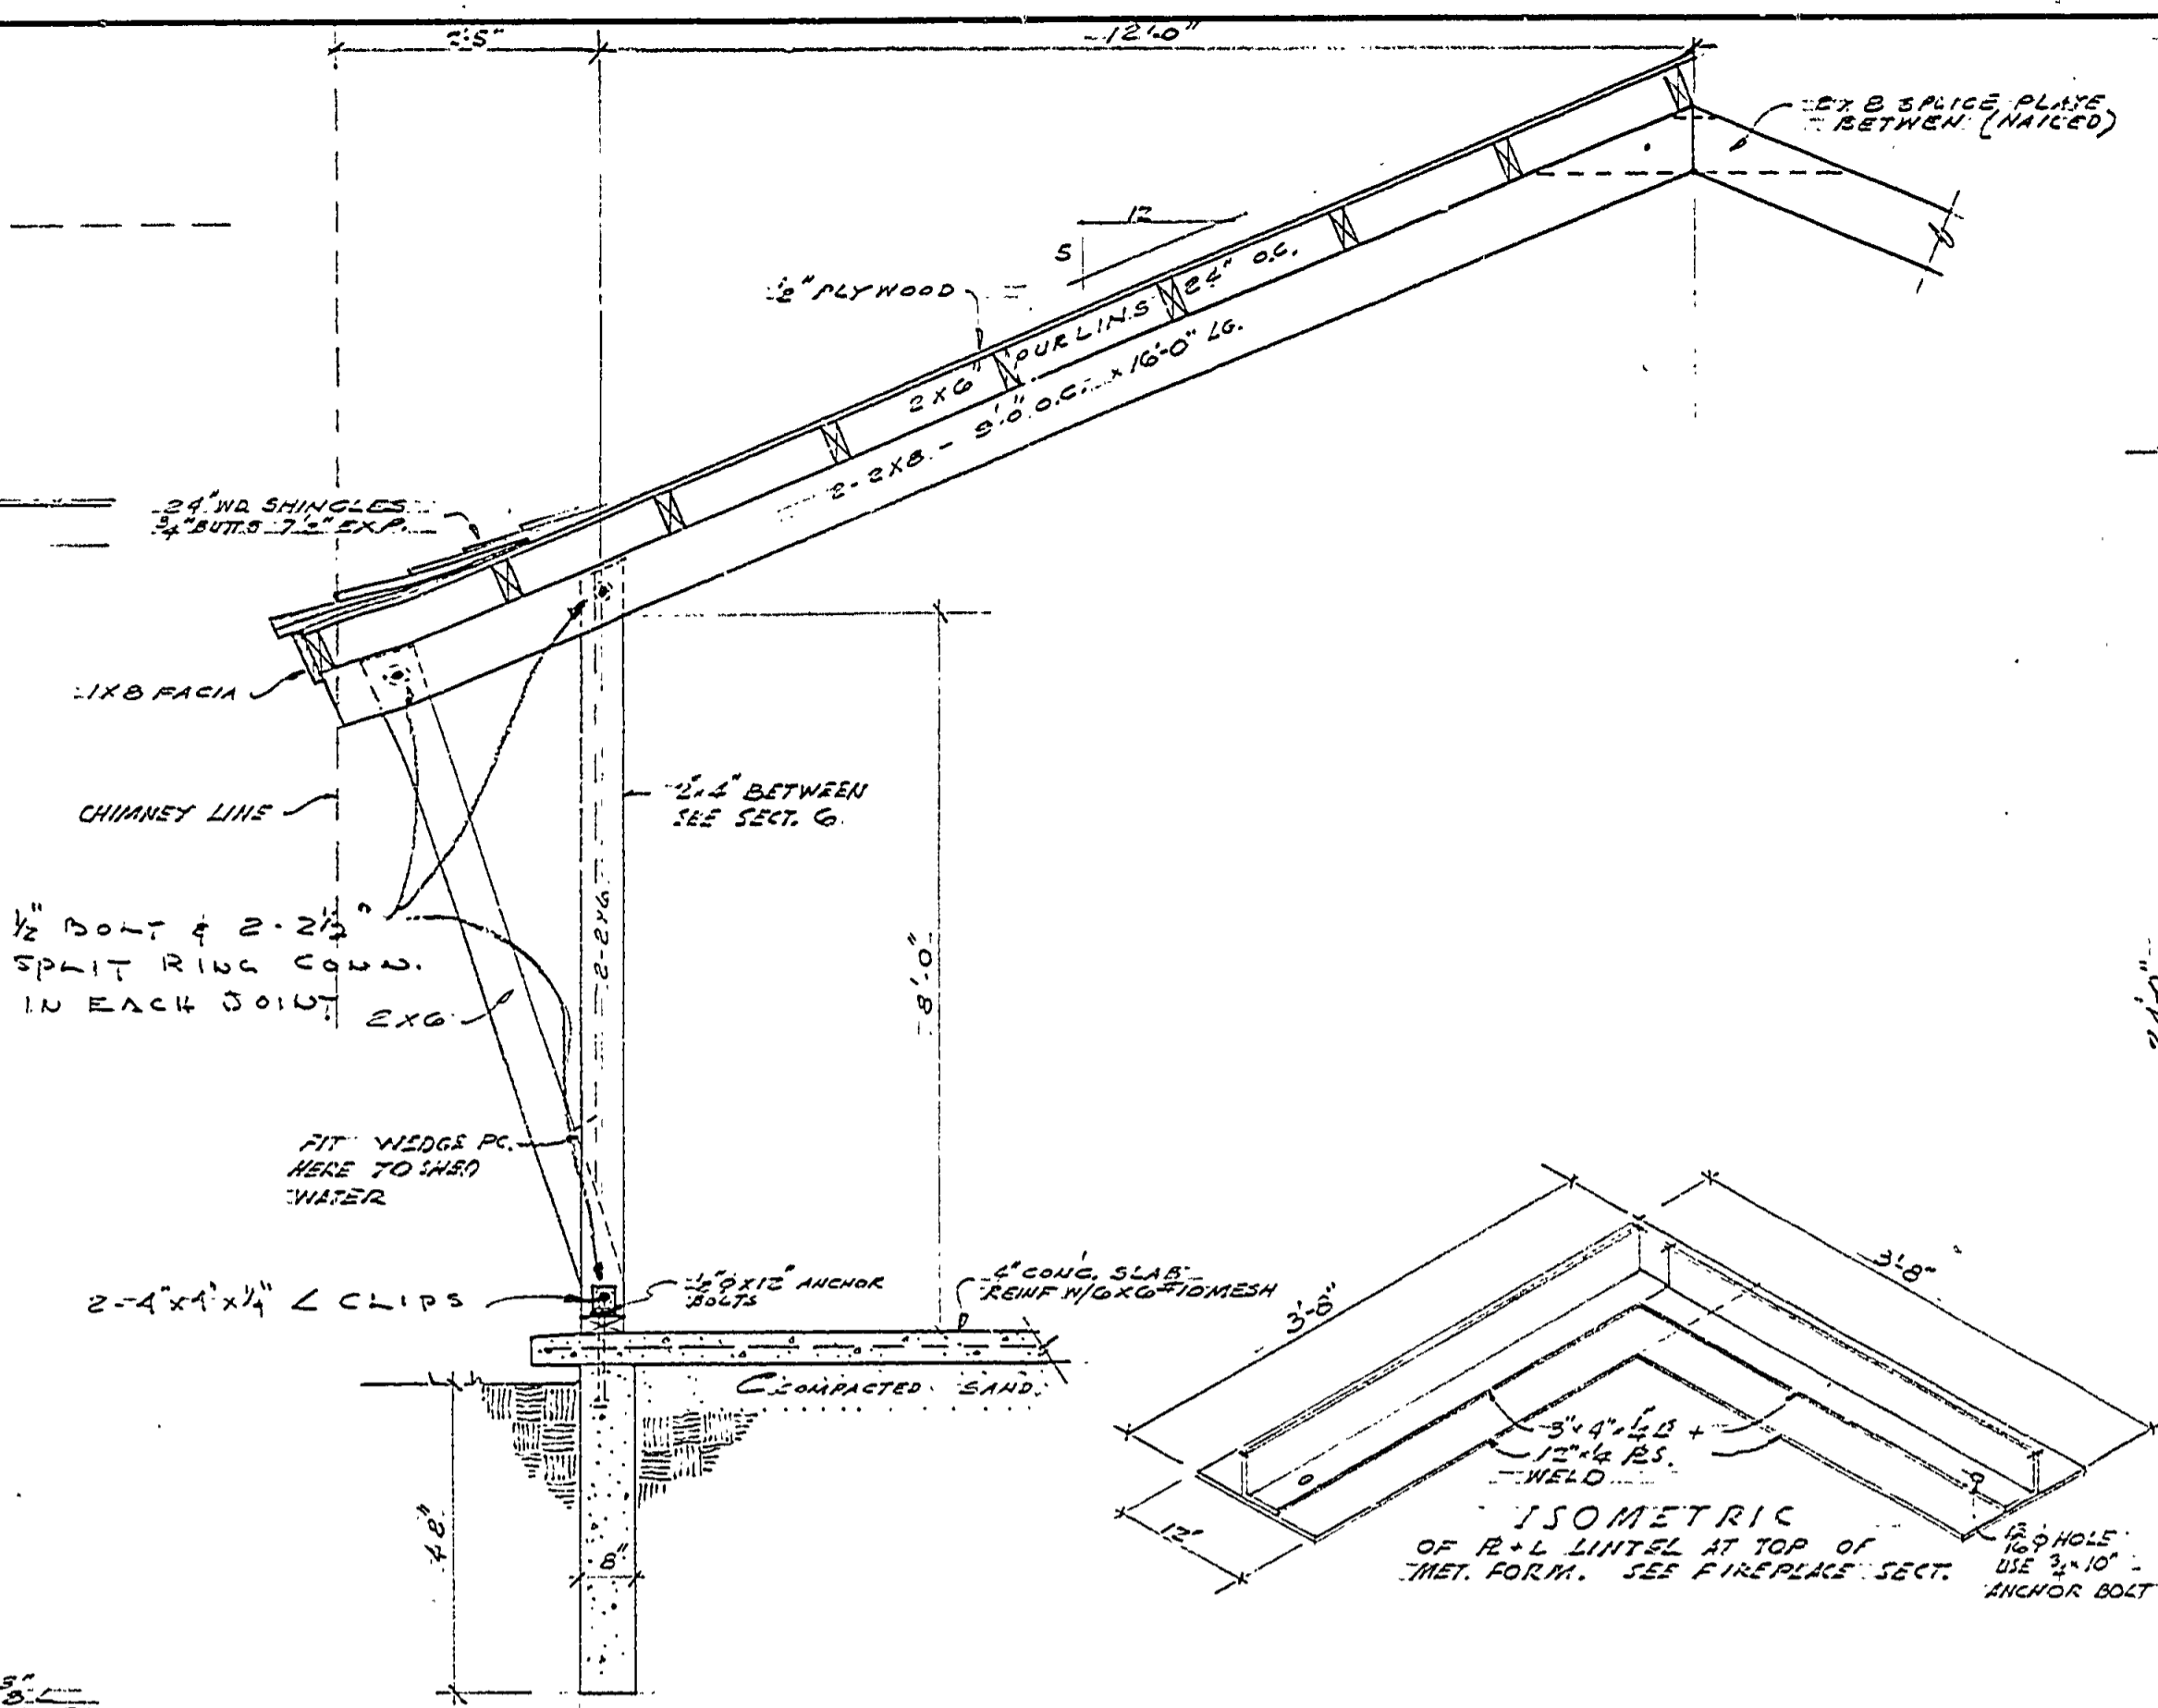


DESIGNED BY	ARCHITECTURAL	DATE	APPROVED	DATE	REVIEWED	DATE	REVISIONS	DATE BY
DRAWN BY	ENGINEERING	2-65					1	
CHECKED BY	LANDSCAPE						2	
							3	
							4	
							5	
							6	

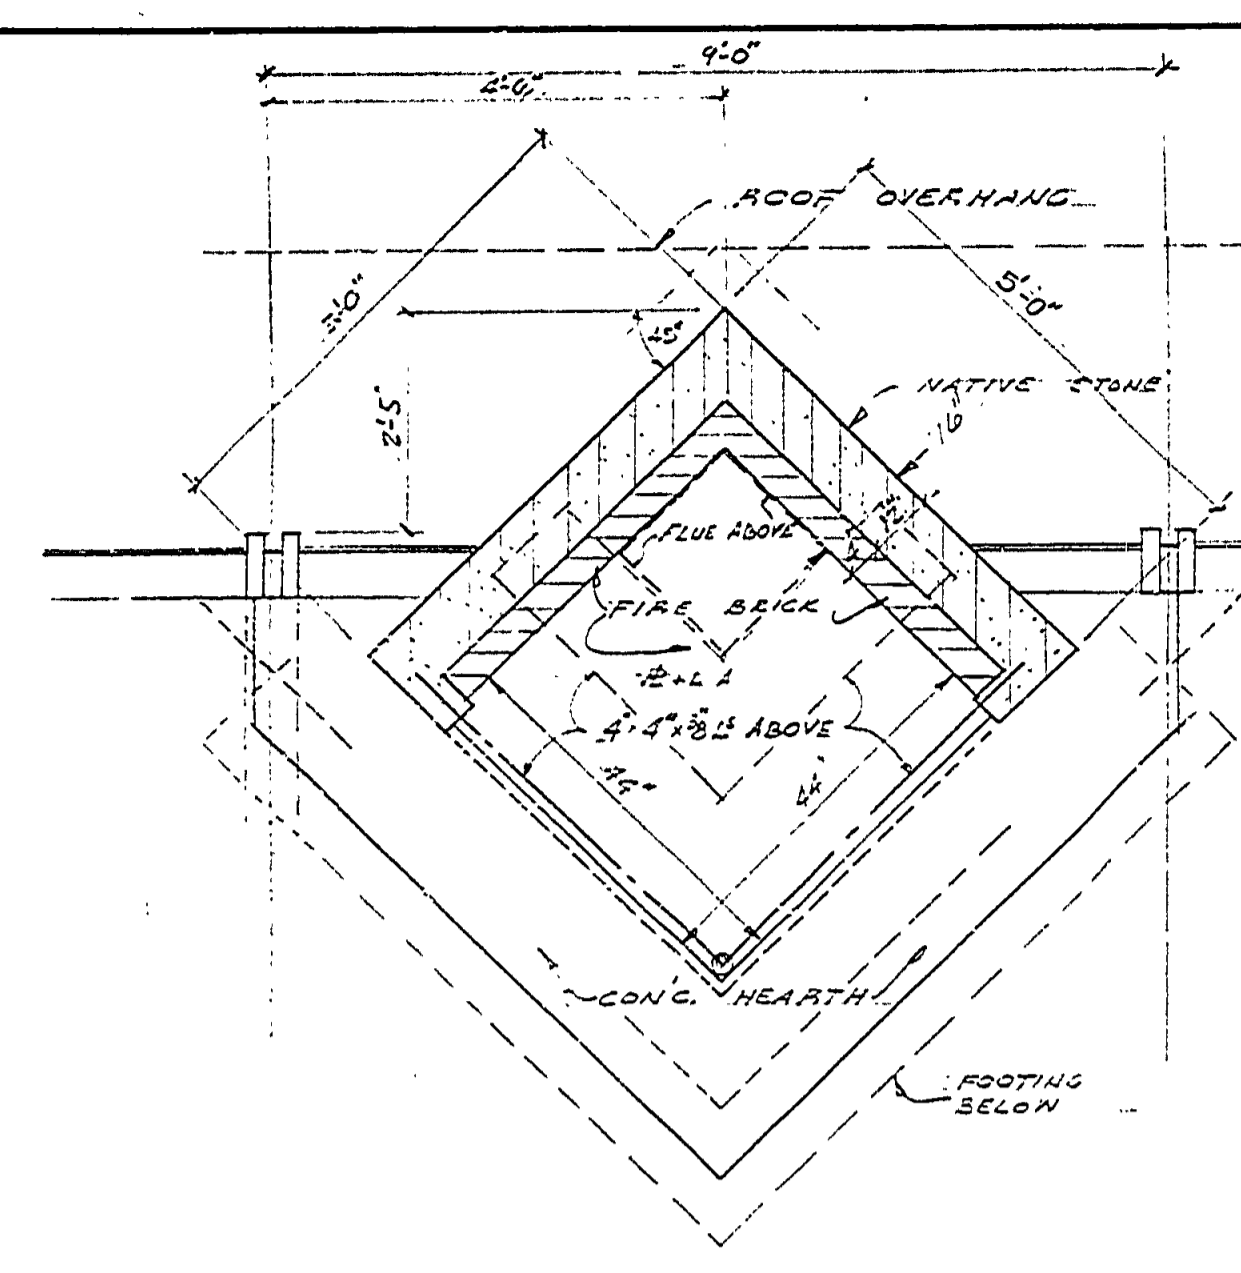

CONSERVATION COMMISSION APPROVAL	
BY:	DATE:
RECOMMENDED FOR APPROVAL:	DESIGNER DATE
RECOMMENDED FOR APPROVAL:	IN CHARGE OF DESIGN DATE
BY:	SECTION CHIEF DATE
MICHIGAN DEPARTMENT OF CONSERVATION	
APPROVED:	DATE
PLAN No.	PROJECT NUMBER SHEET OF

MICHIGAN DEPARTMENT OF CONSERVATION
PARKS AND RECREATION DIVISION

PICNIC SHELTER
BIMLEY STATE PARKS

SHEET NO. 1 OF 2
PLAN NO. A-103