
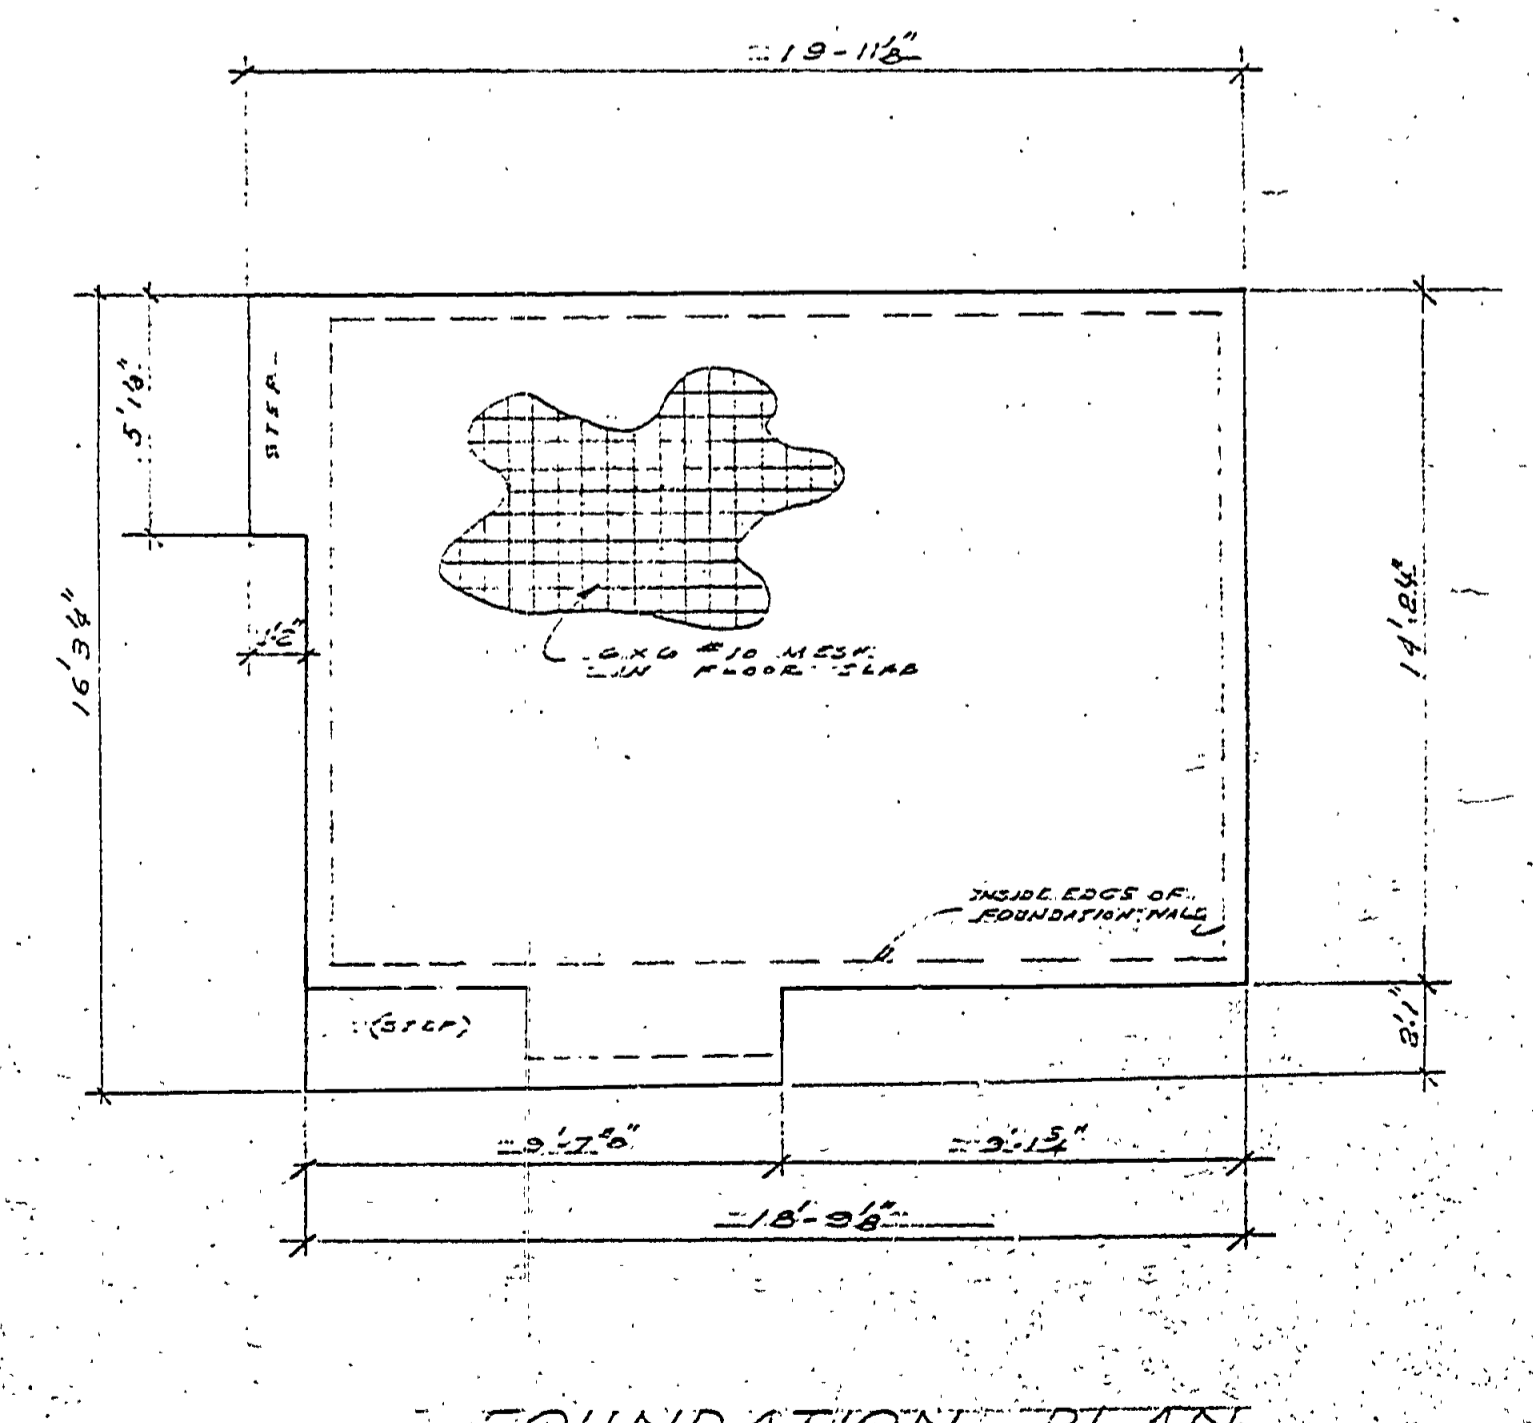
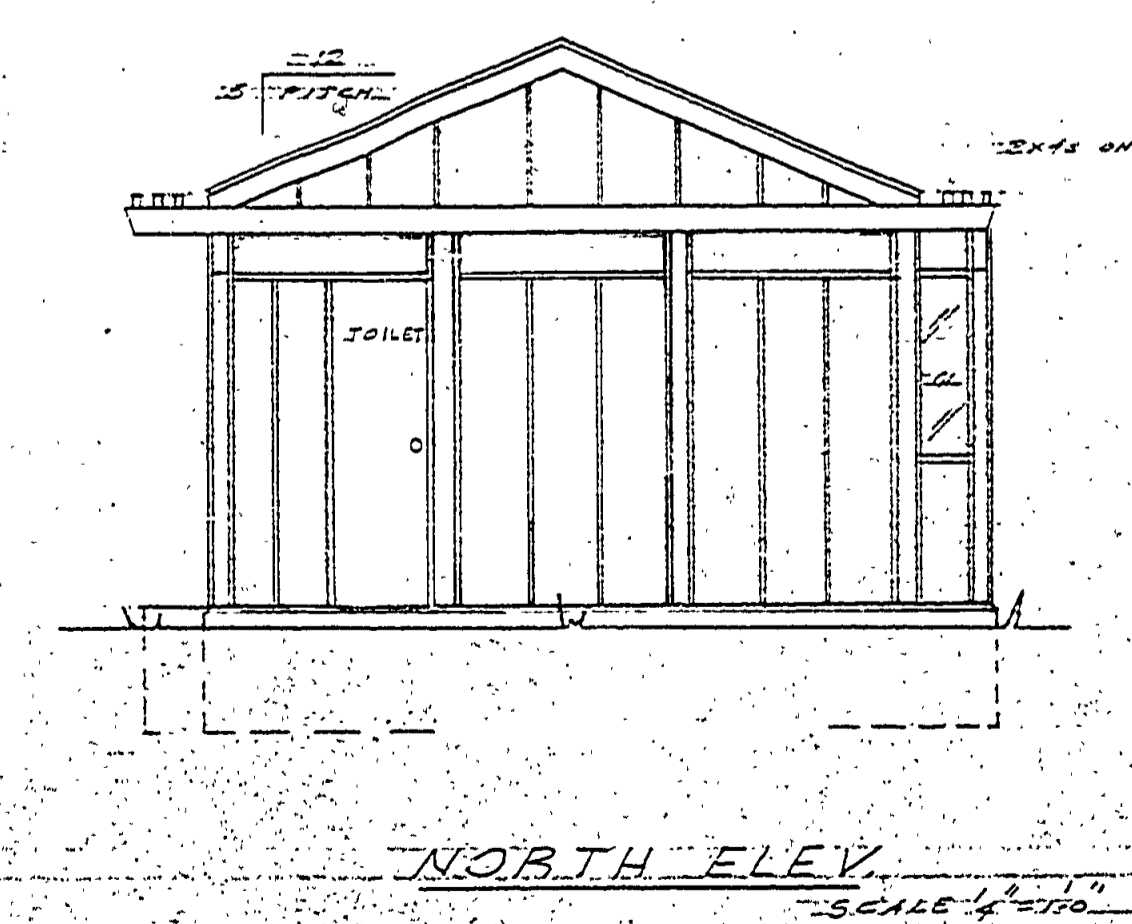
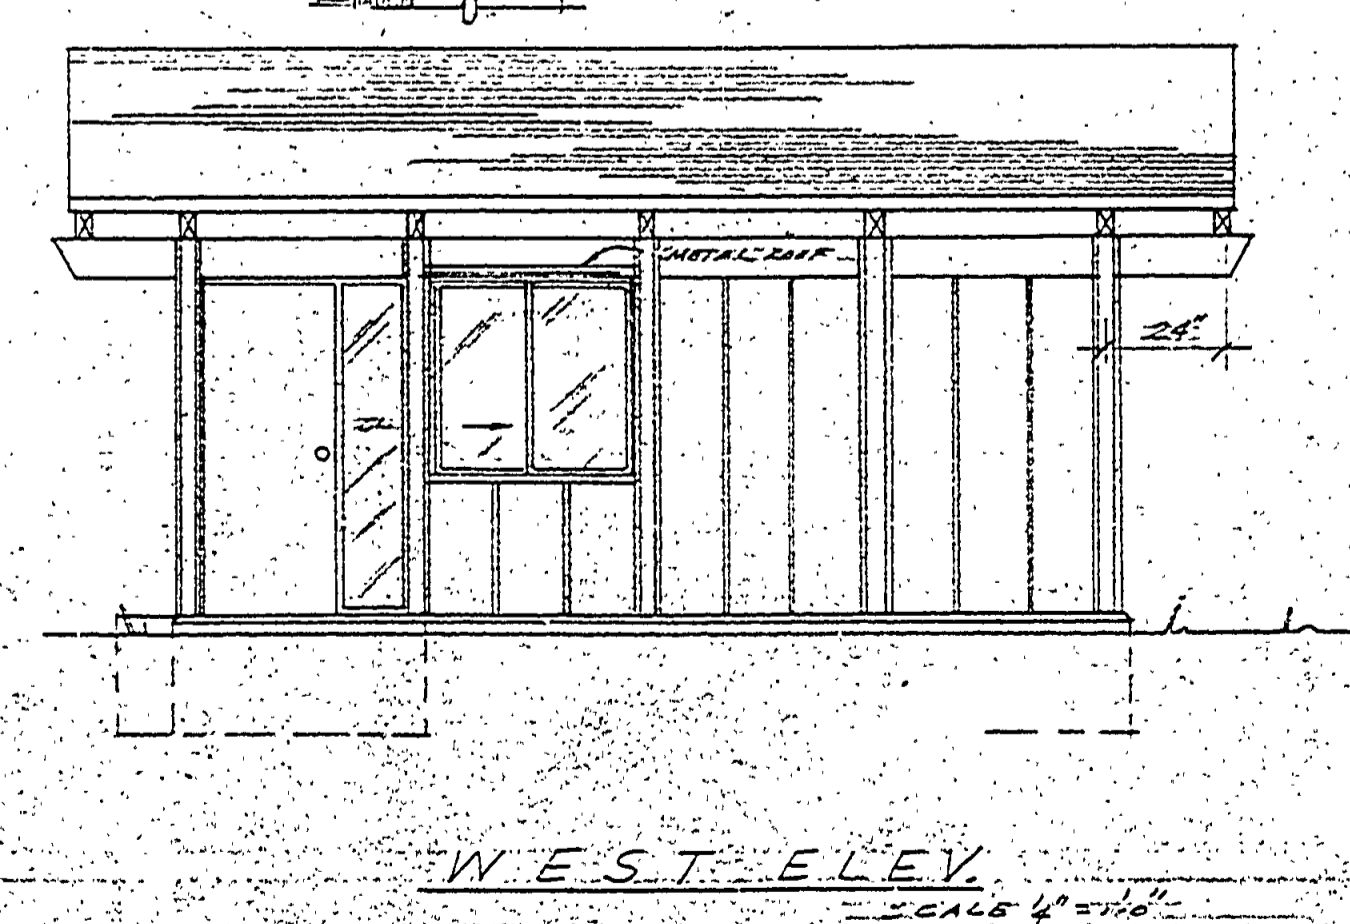
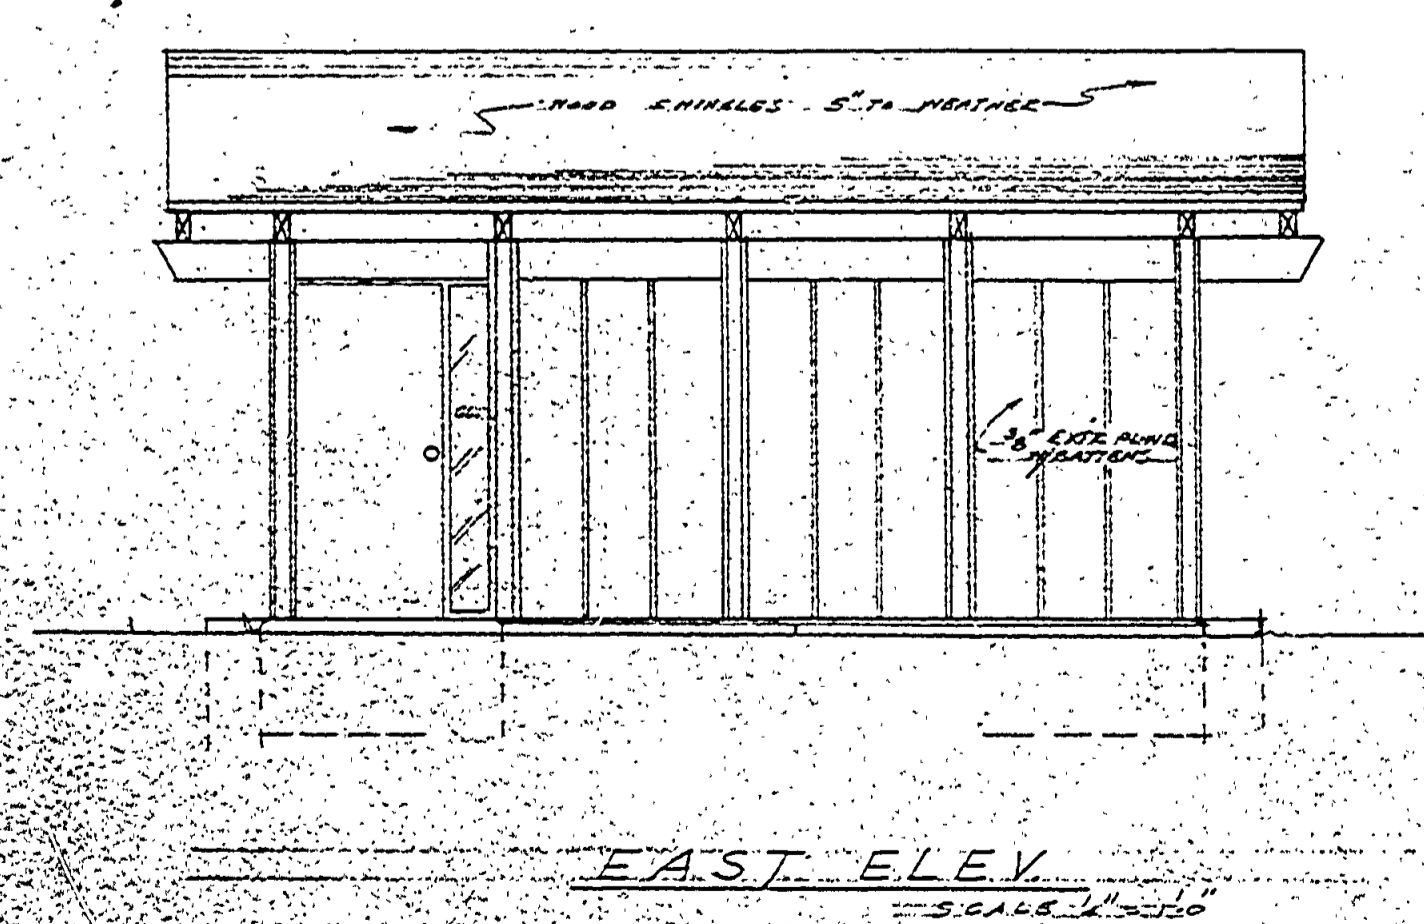
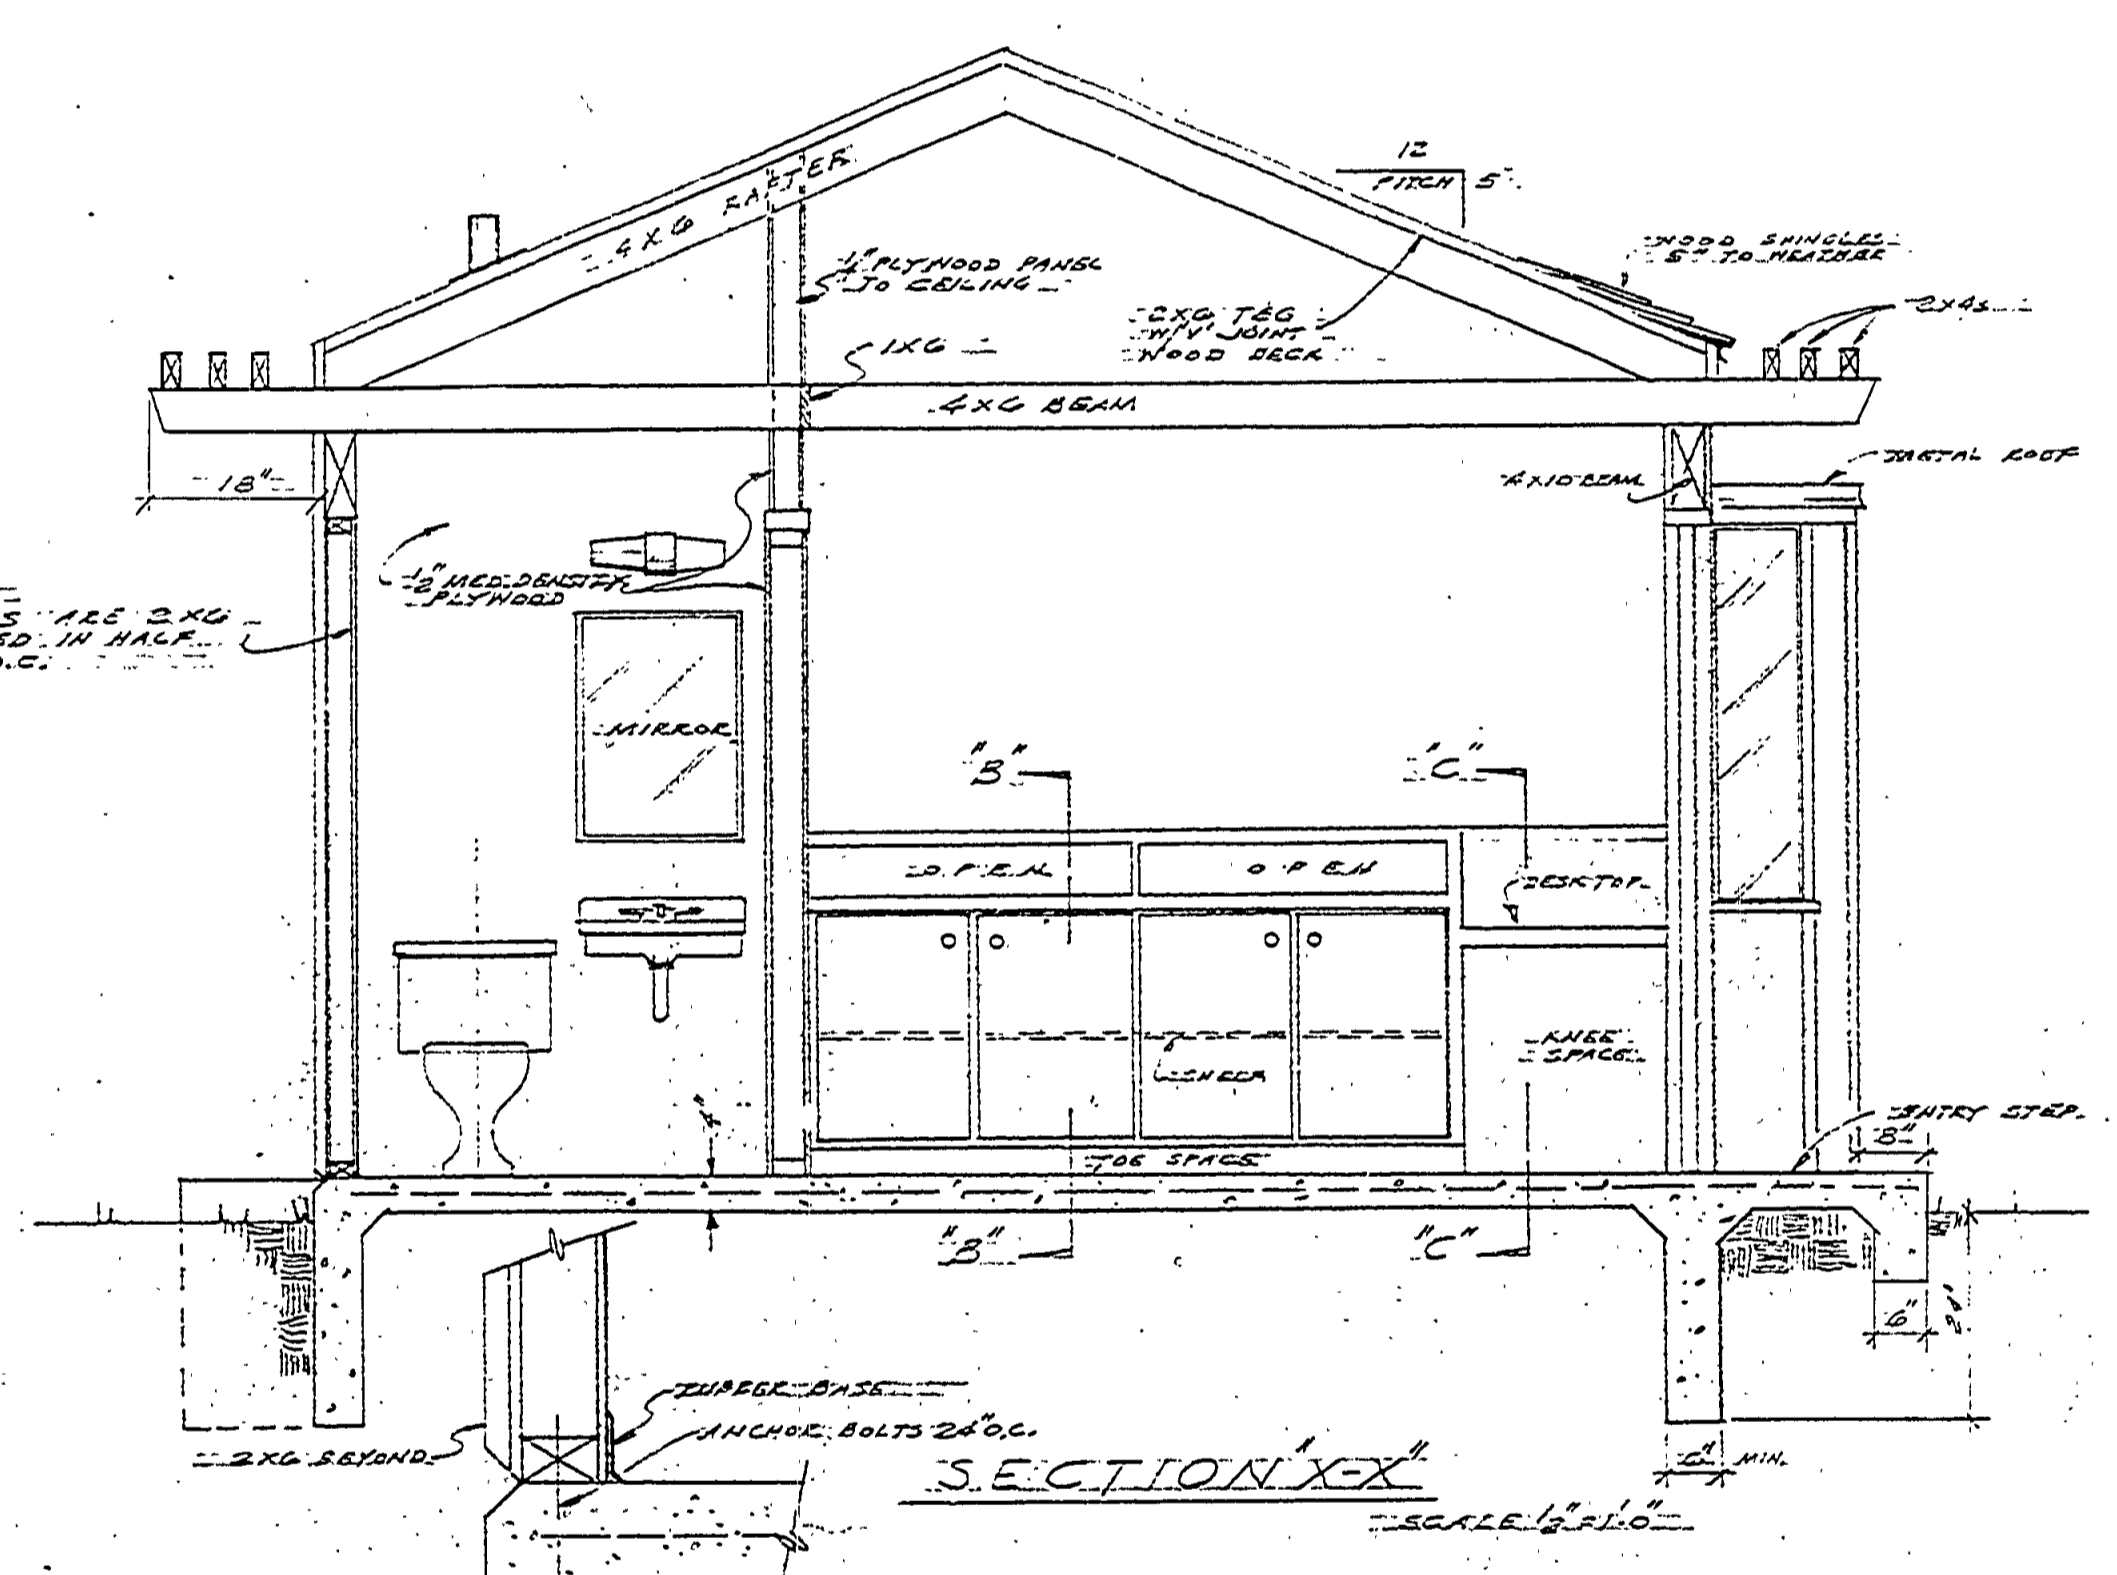
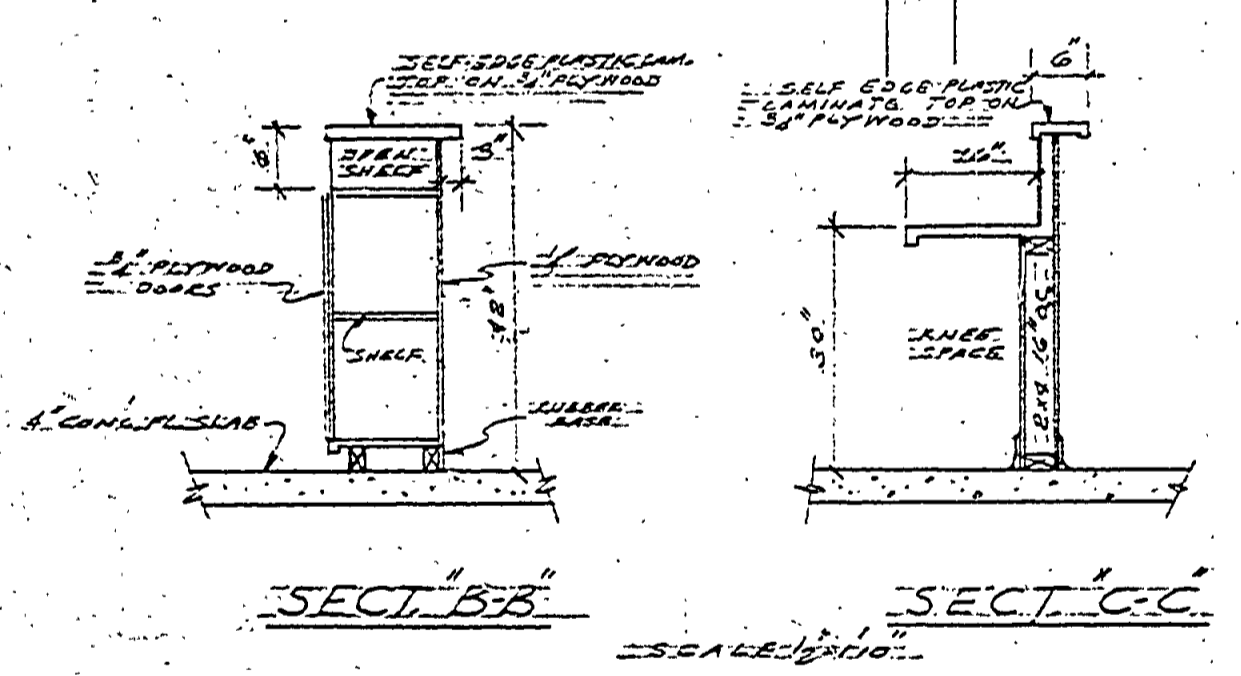
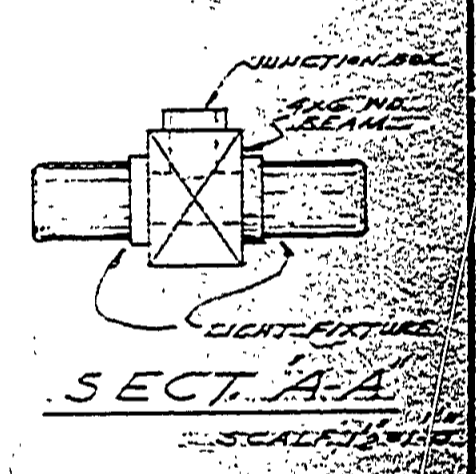
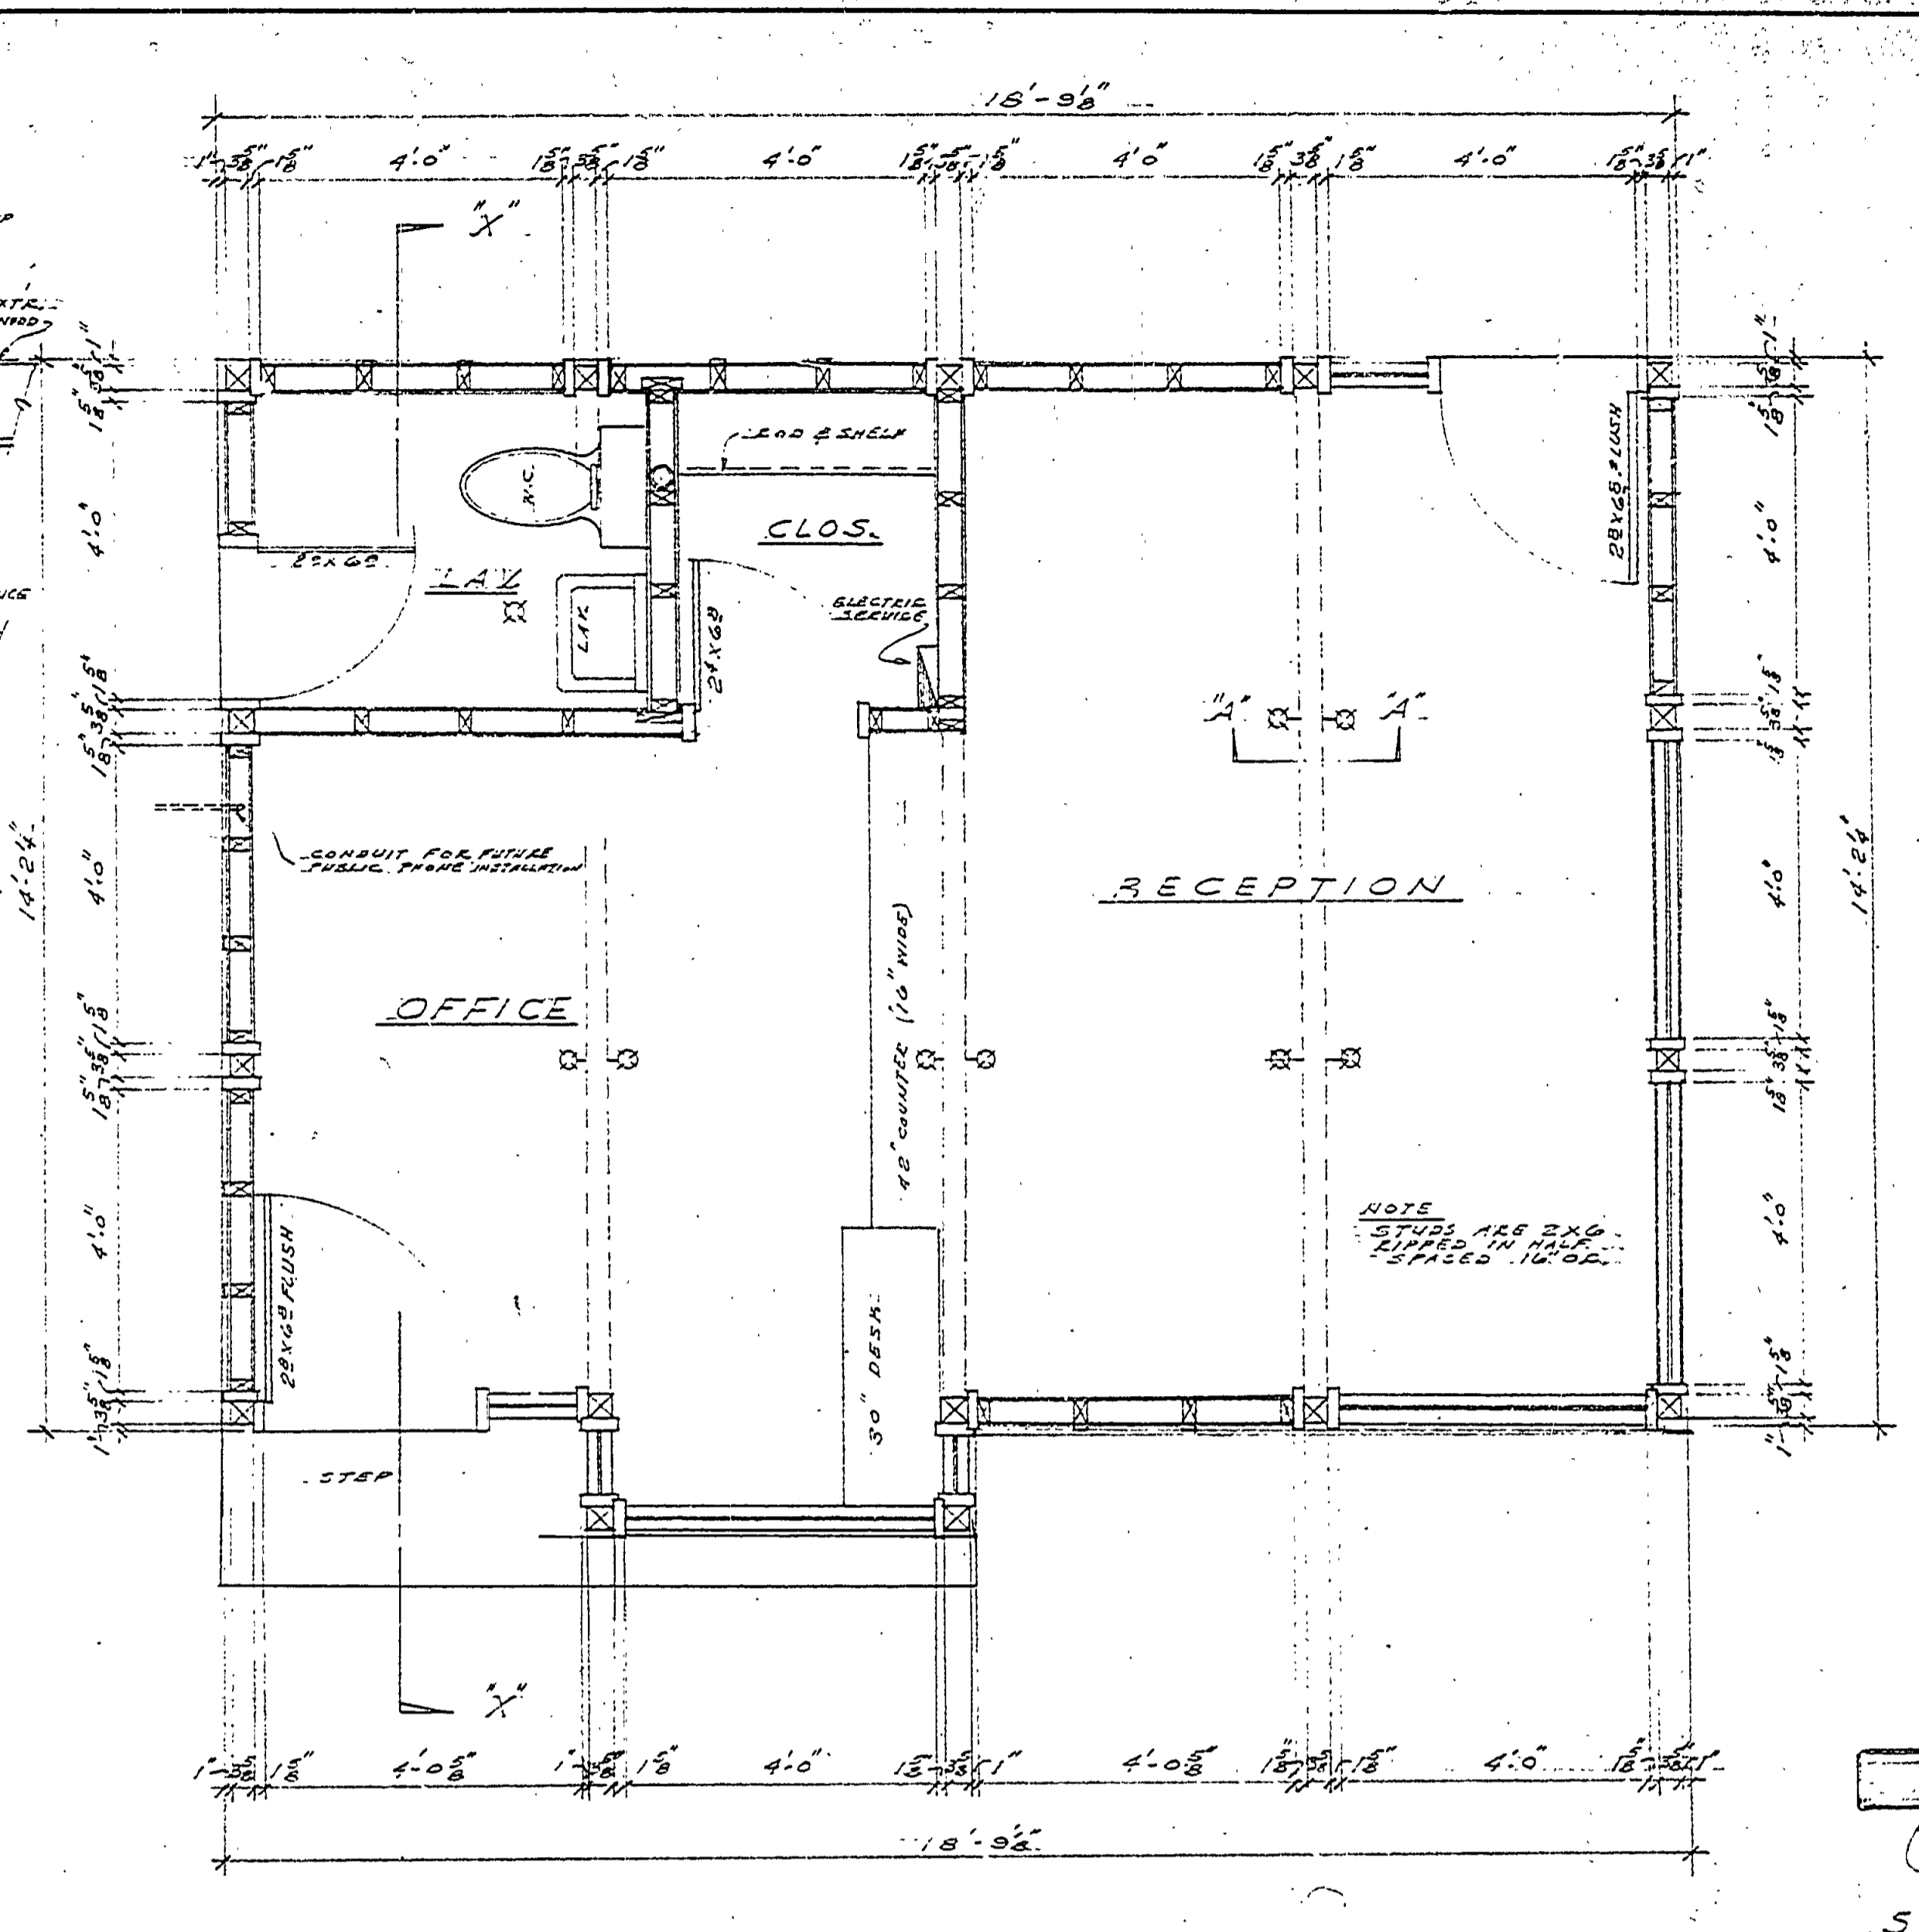
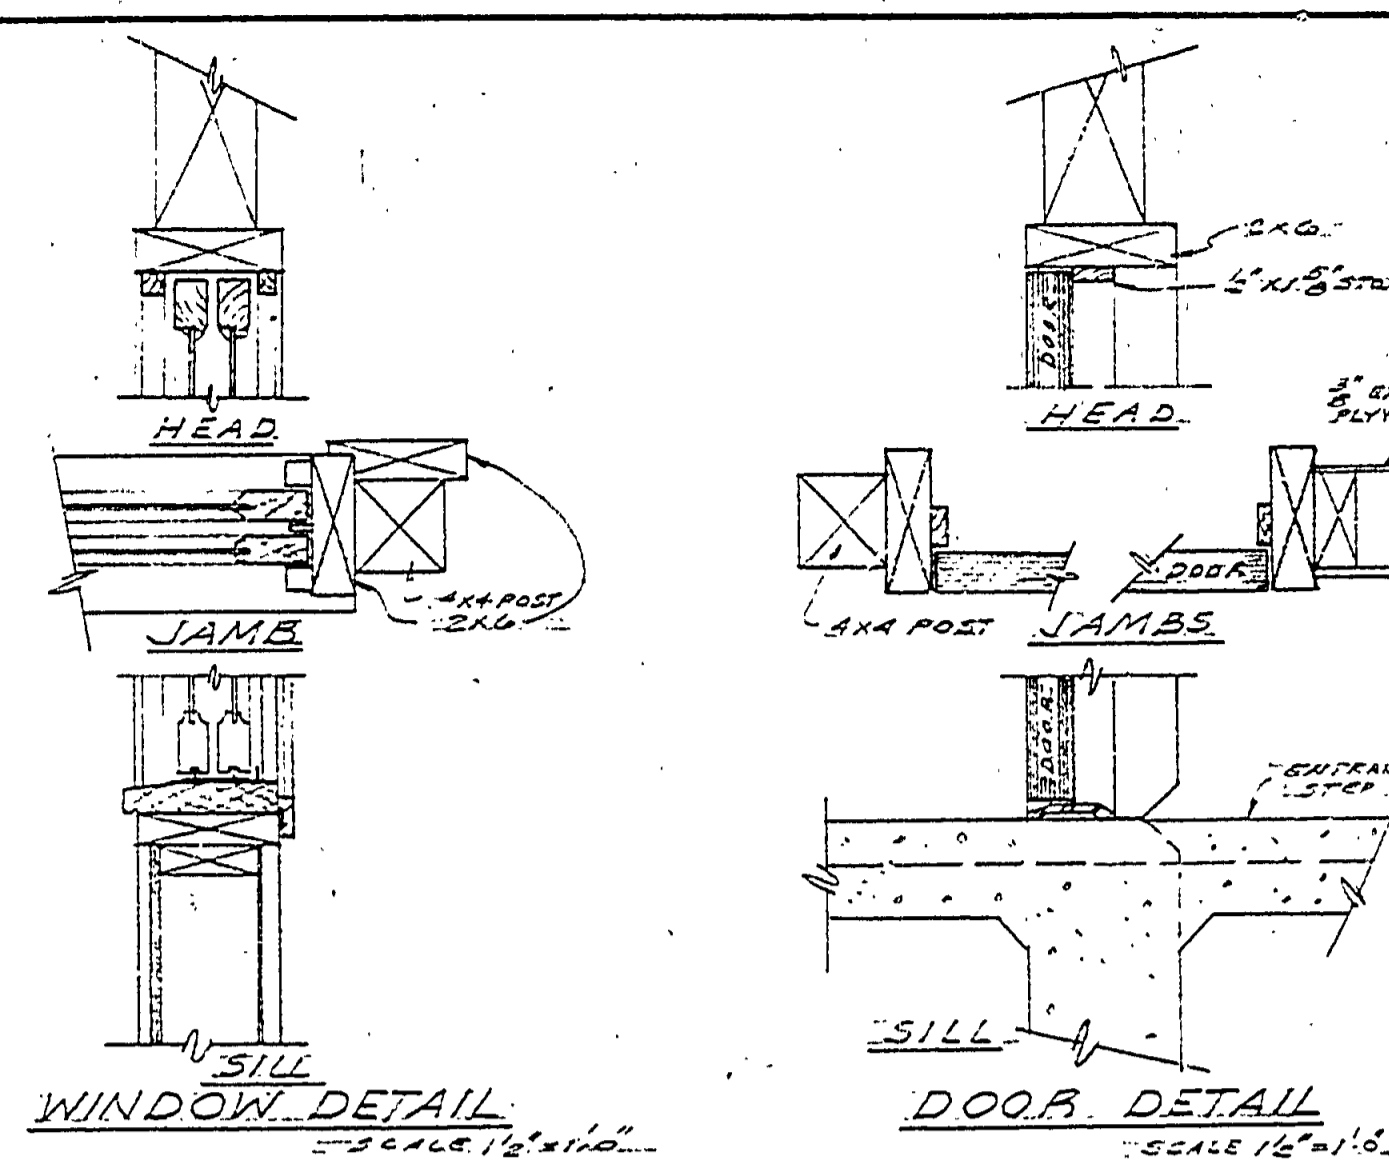


DESIGNED BY	DRAWN BY	CHECKED BY	DATE	REVIEWED	DATE	APPROVED	DATE	NO.	DATE	BY	REVISIONS
			8-11-57	ARCHITECTURAL	8-11-57	<i>[Signature]</i>	8-11-57	1	8-11-57		4
			8-11-57	ENGINEERING				2	10-18-57		5
			8-11-57	LANDSCAPE				3	10-22-57		6

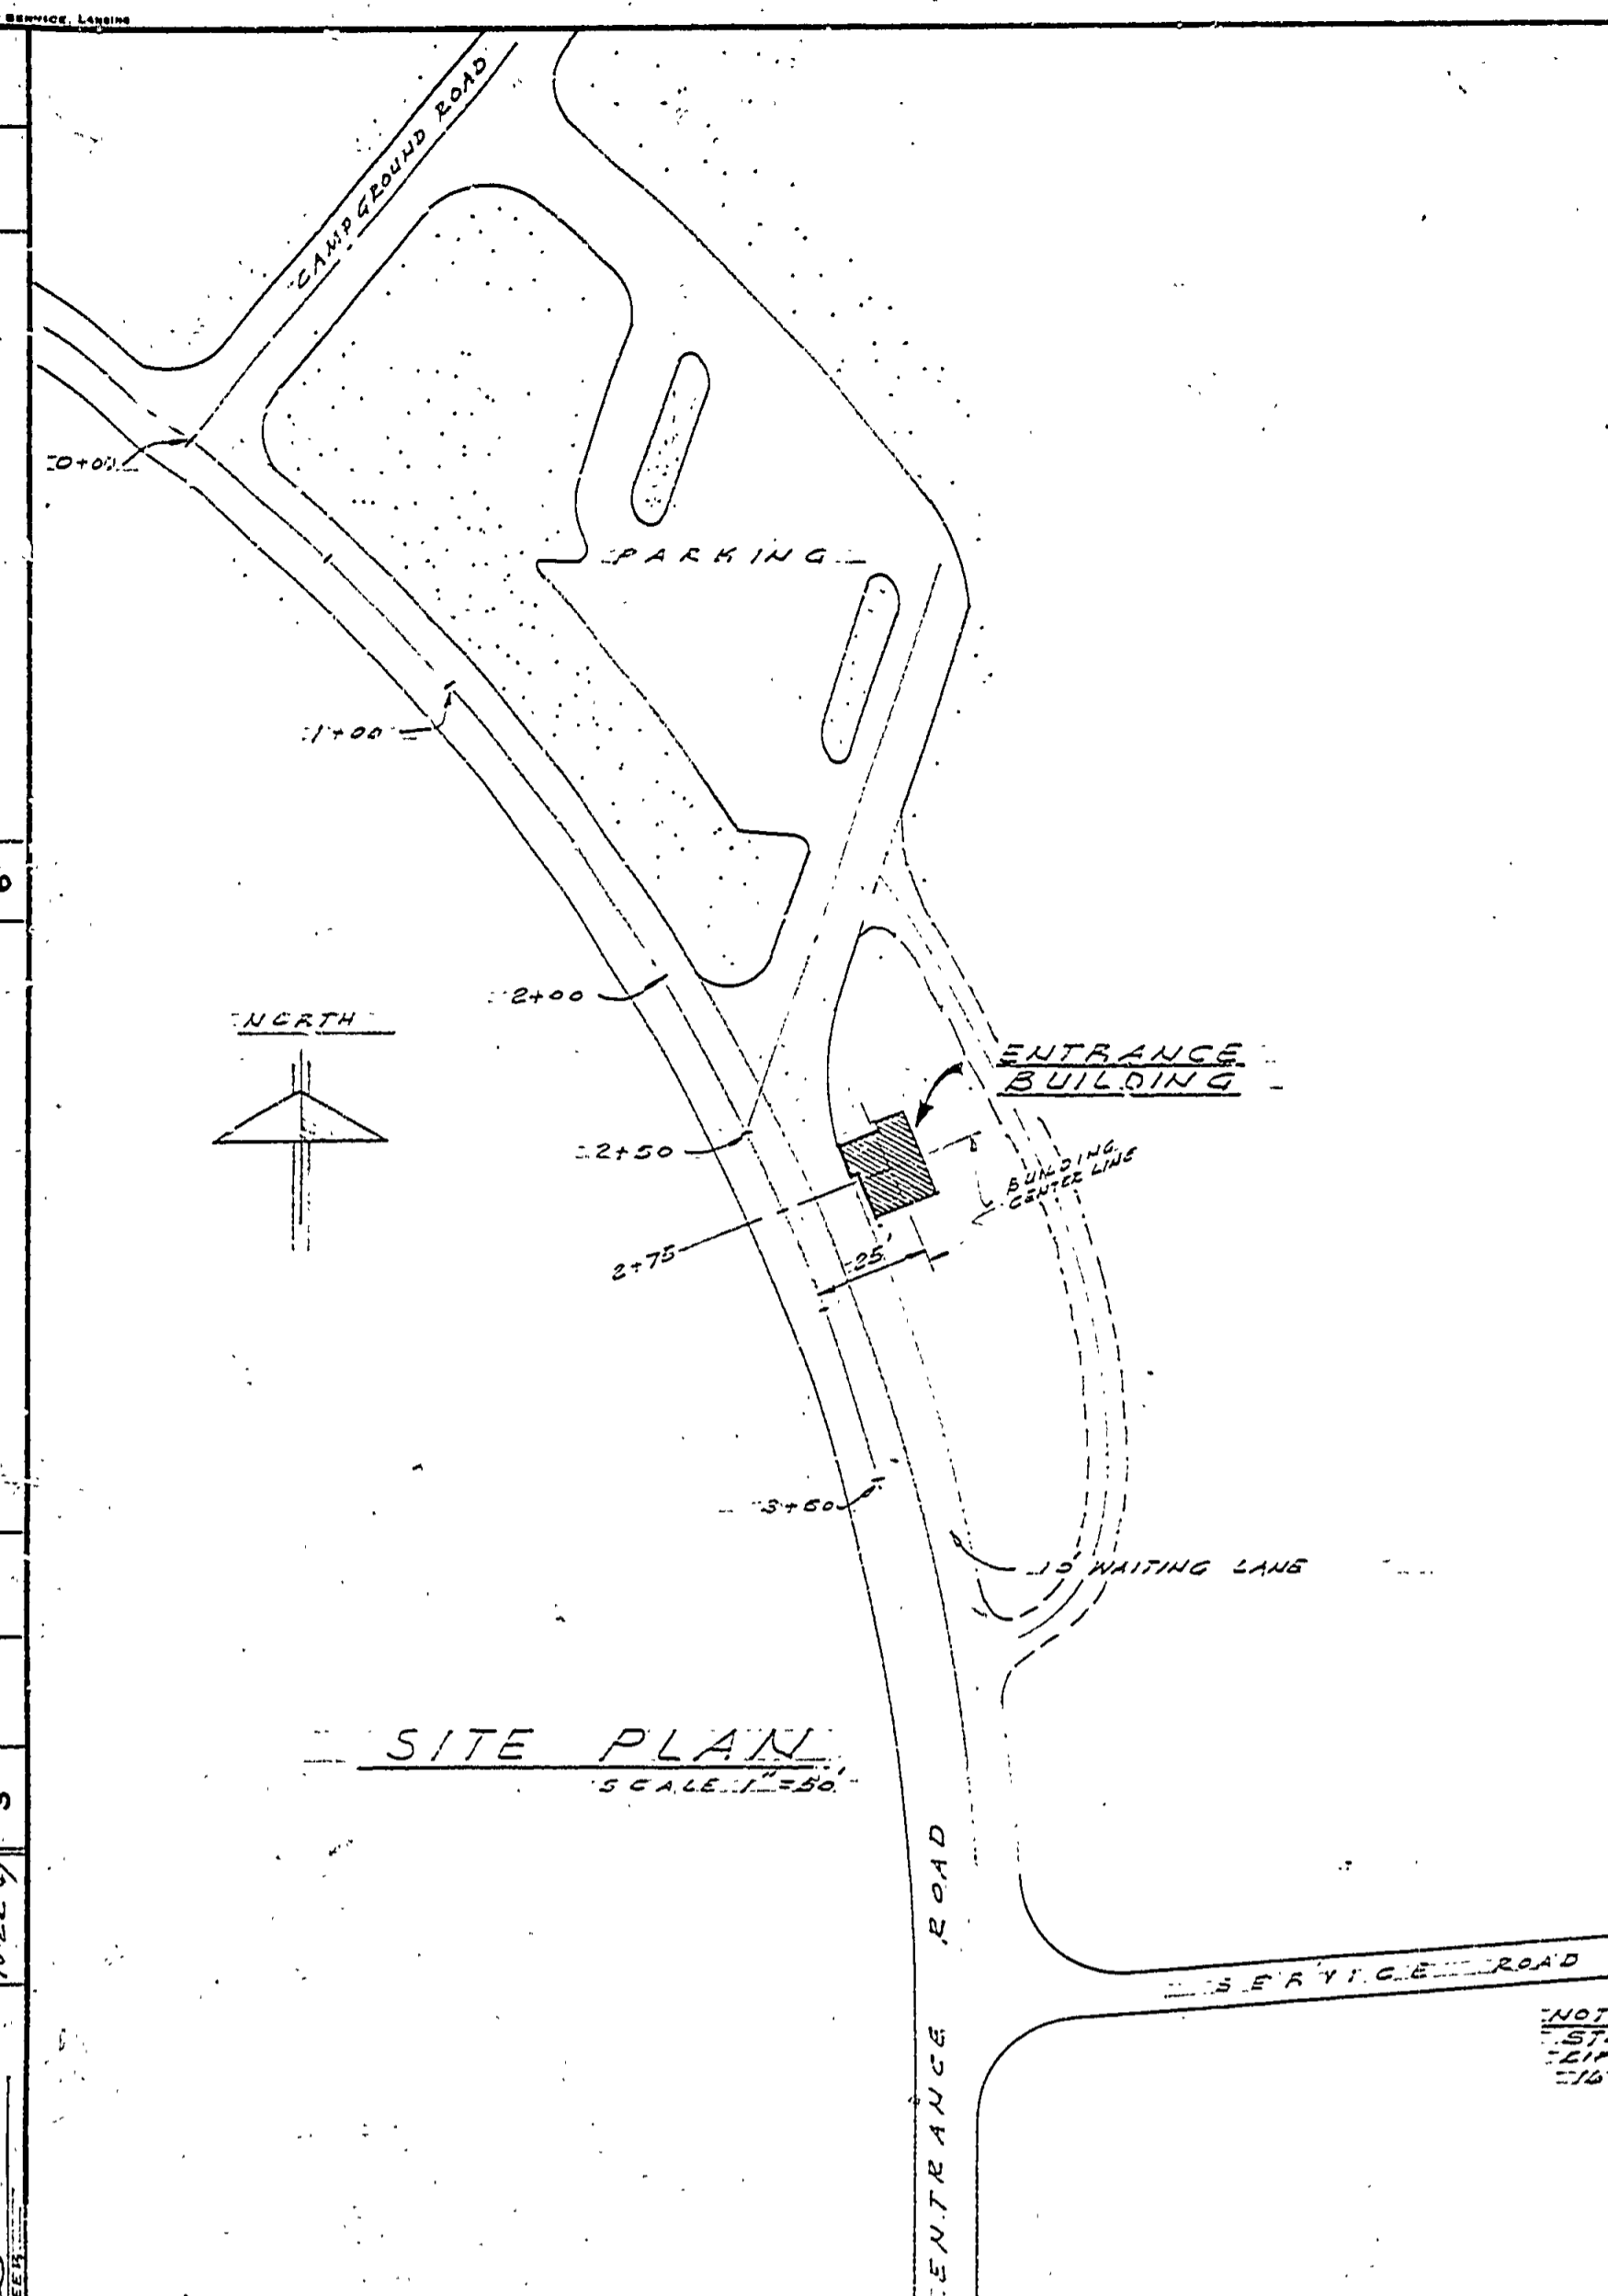

MICHIGAN  
DEPARTMENT OF CONSERVATION  
PARKS AND RECREATION DIVISION

BRIMLEY STATE PARK  
**ENTRANCE BUILDING**  
SHEET NO. 1 OF 1

PLAN NO. A-1016