




DESIGNED BY	DATE	REVIEWED	DATE	APPROVED	DATE	NO.	DATE	BY	REVISIONS	DATE	BY
DRAWN BY	10-24	ARCHITECTURAL				1			4		
CHECKED BY		ENGINEERING				2			5		
		LANDSCAPE				3			6		

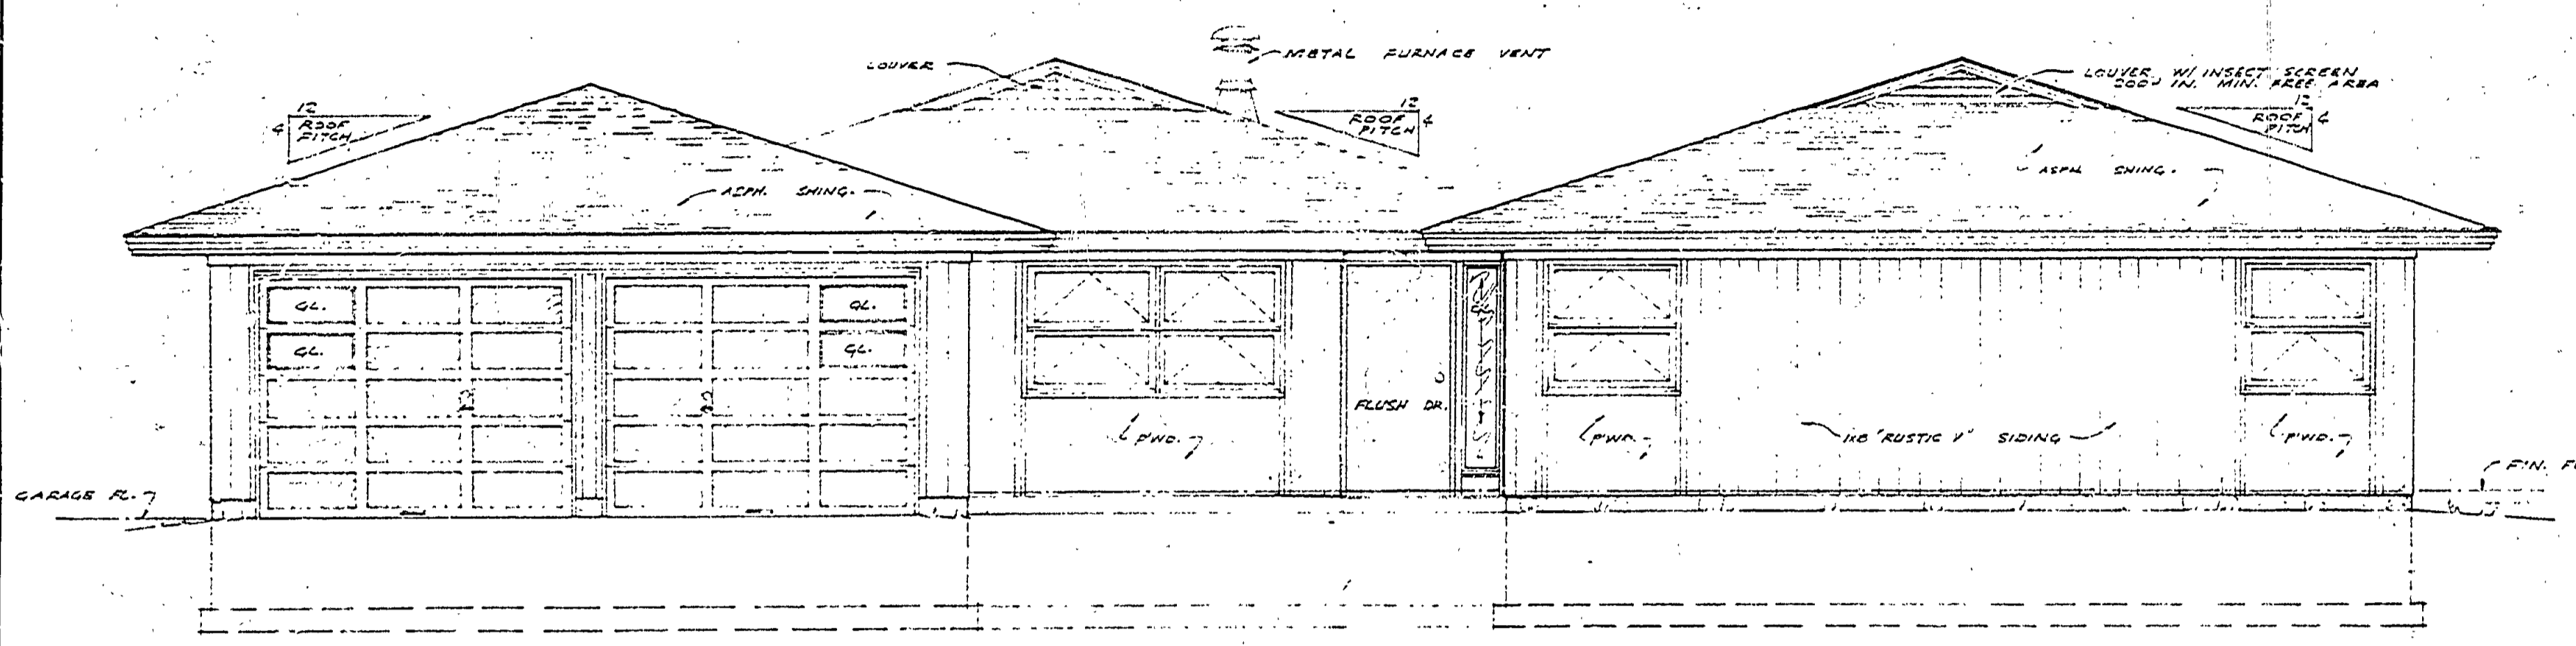


S. W. ELEVATION
SCALE: 1/4" = 1'-0"

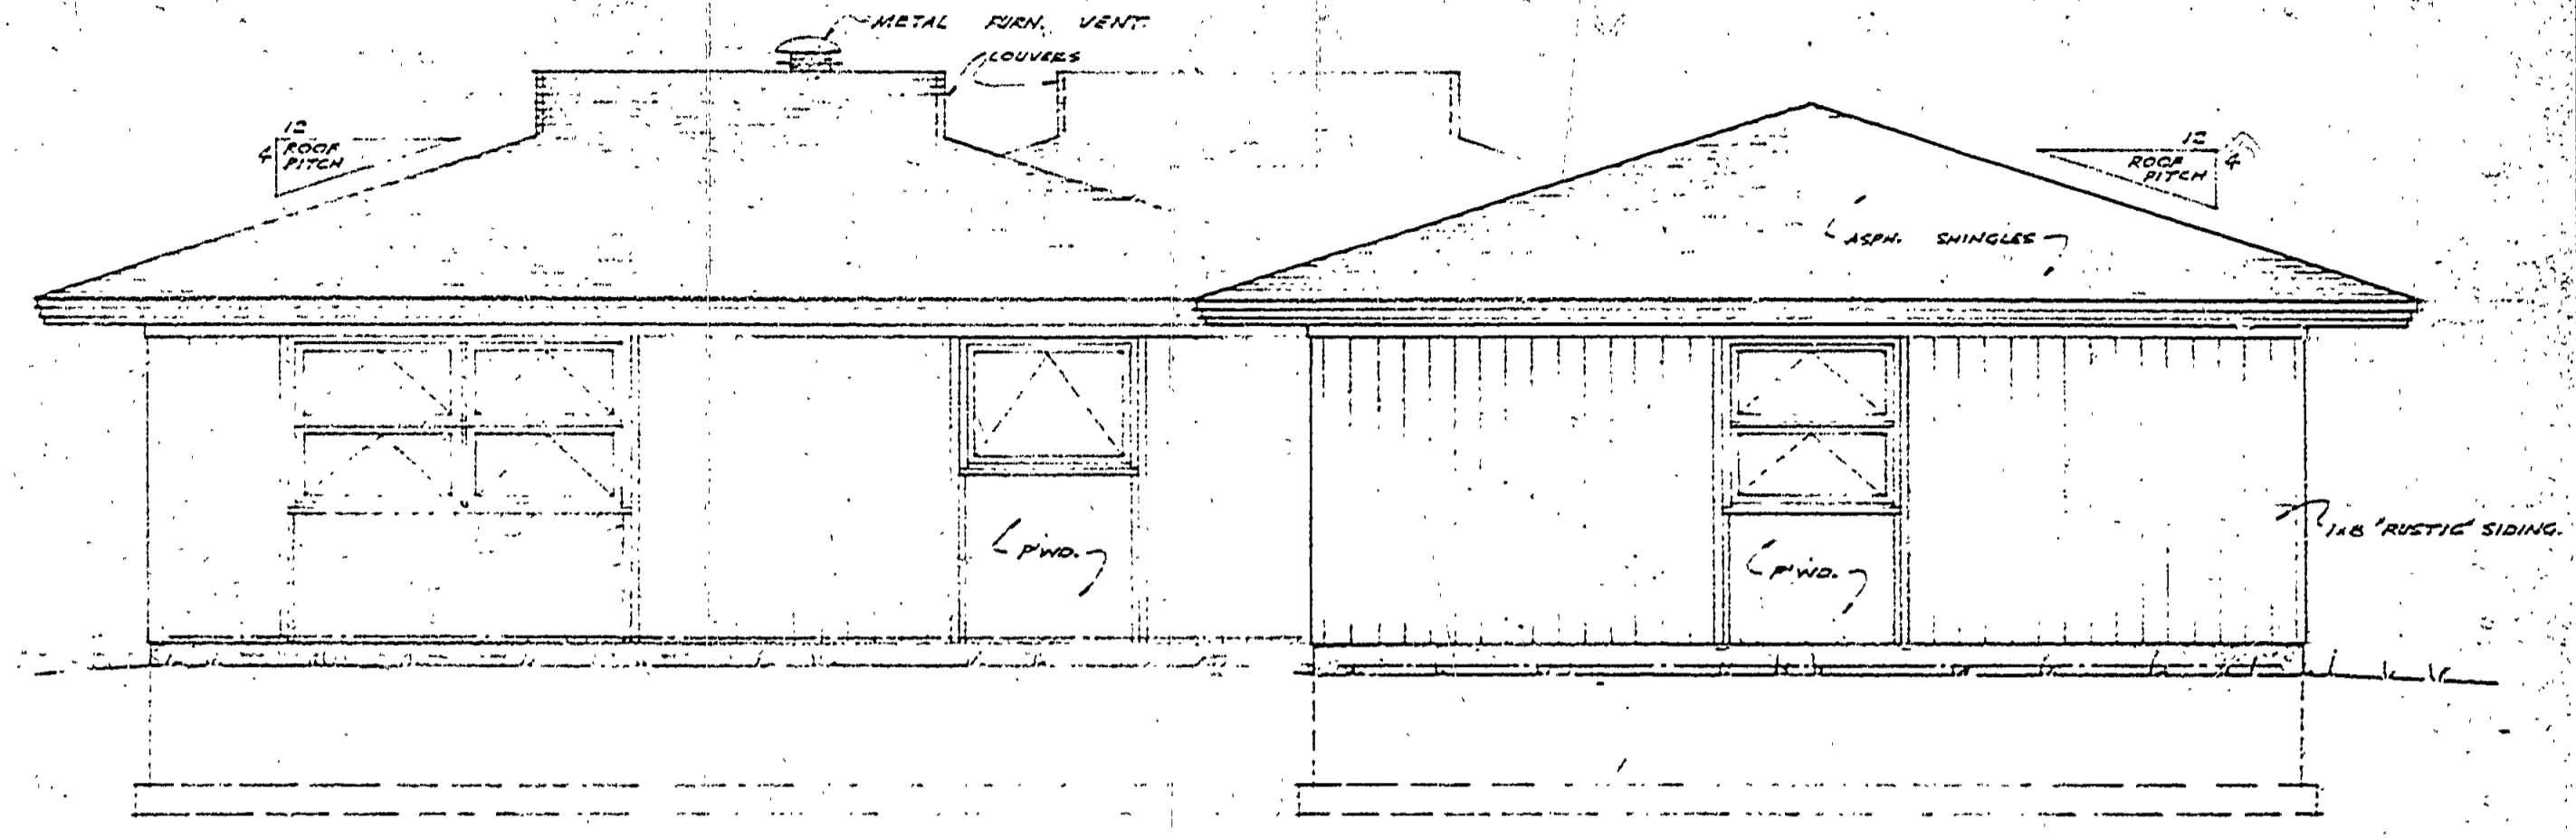

N. W. ELEVATION
SCALE: 1/4" = 1'-0"

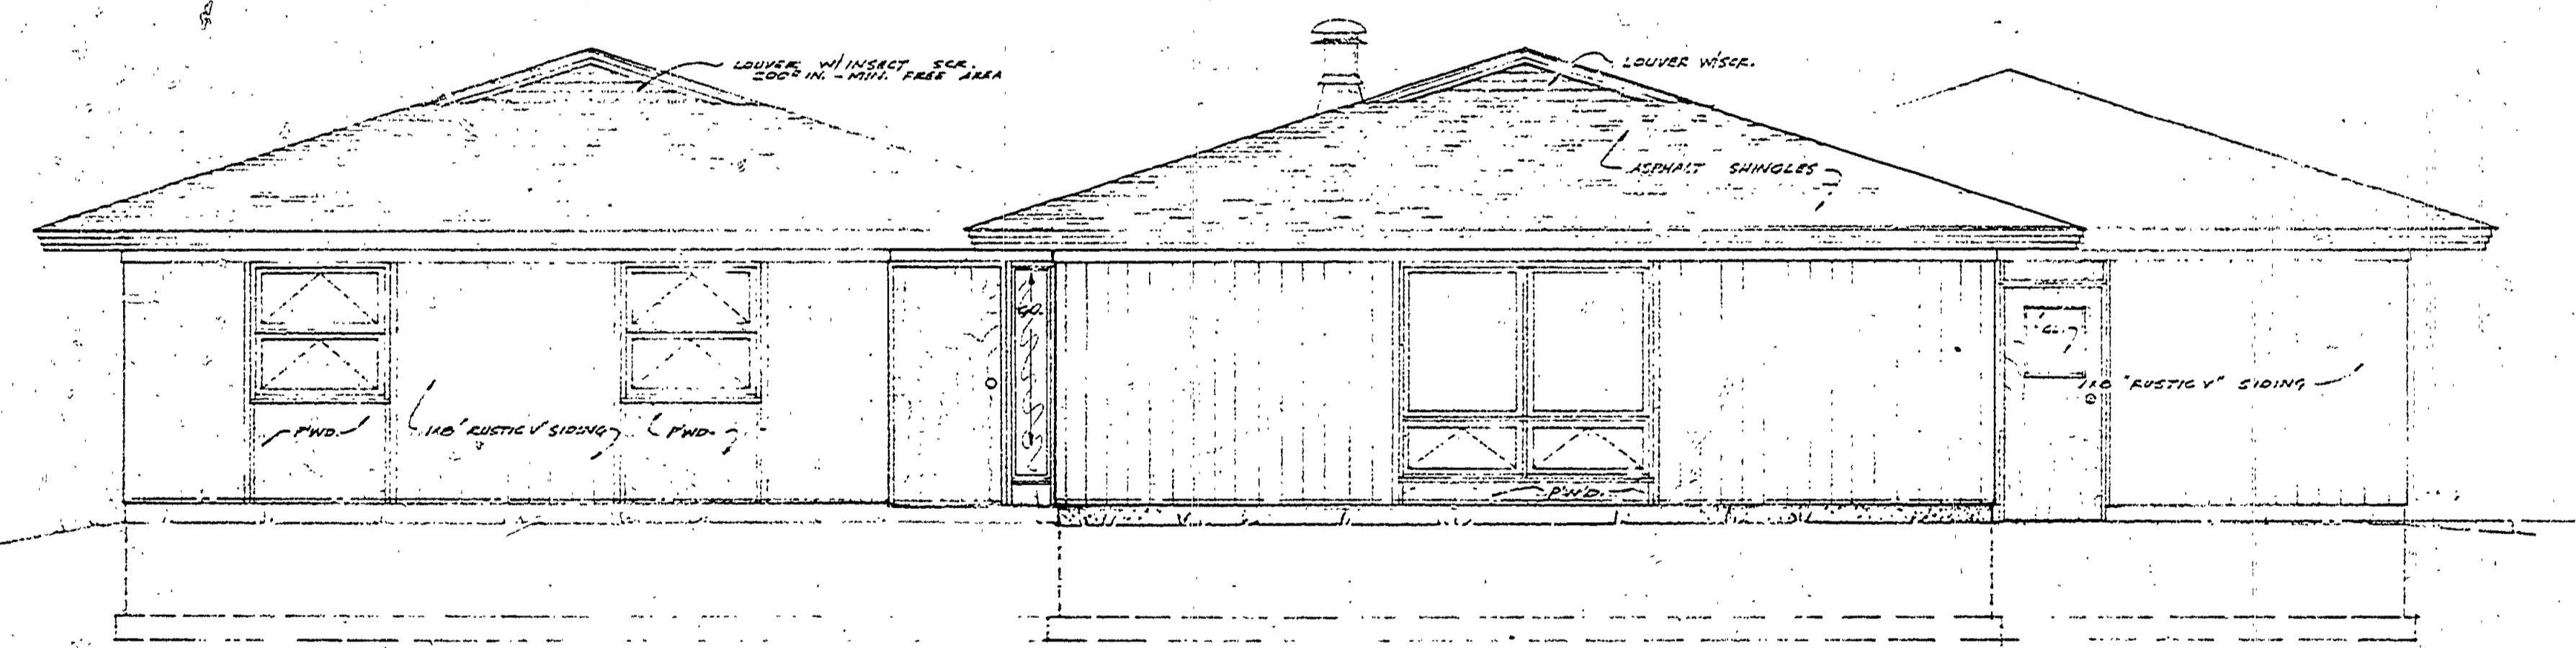

N. E. ELEVATION
SCALE: 1/4" = 1'-0"

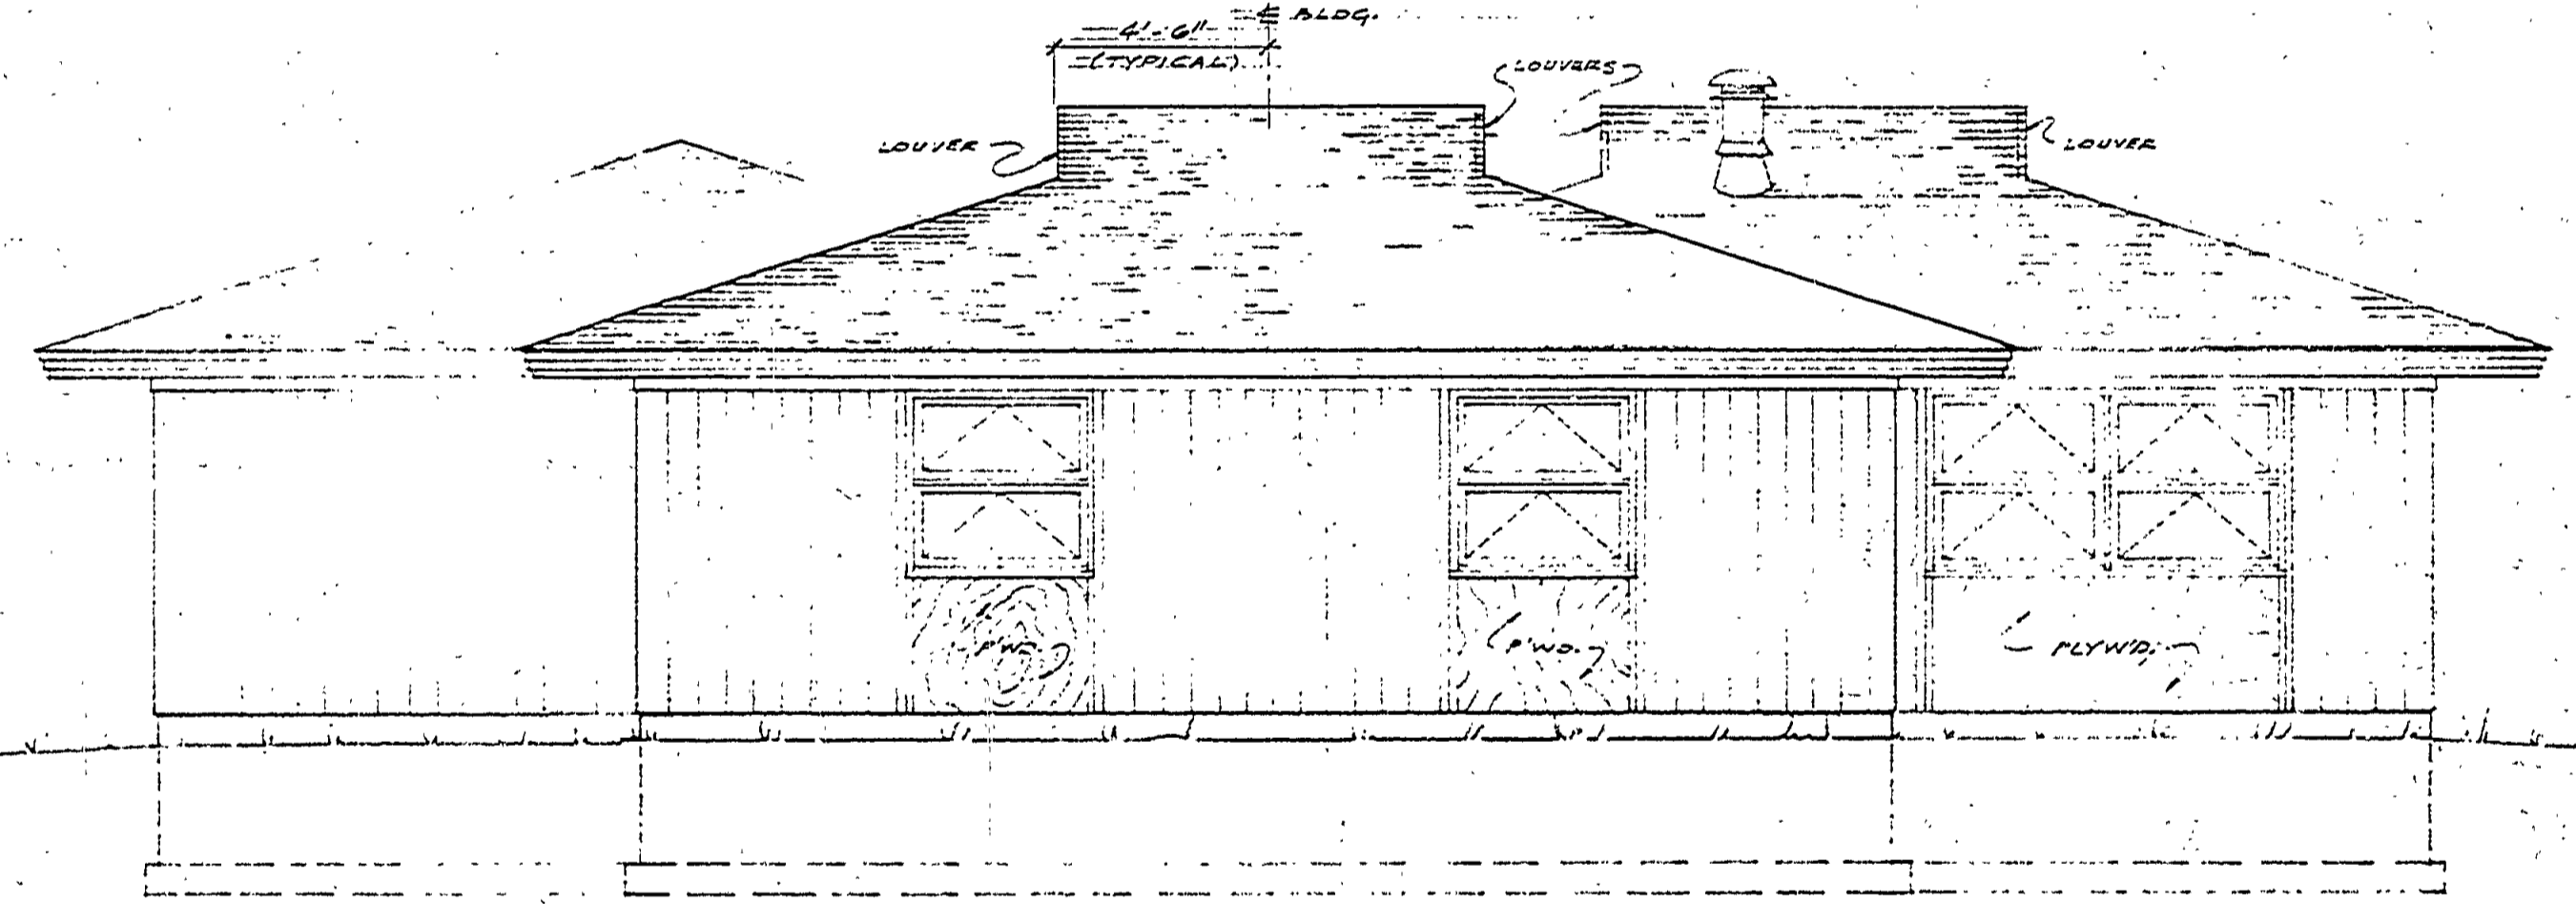

S. E. ELEVATION
SCALE: 1/4" = 1'-0"

CONSERVATION COMMISSION APPROVAL	
BY: _____	DATE: _____
RECOMMENDED FOR APPROVAL: _____	DESIGN: _____
RECOMMENDED FOR APPROVAL: _____	DATE: _____
RECOMMENDED FOR APPROVAL: _____	DATE: _____
MICHIGAN DEPARTMENT OF CONSERVATION	
PROJECT NUMBER: _____	DATE: _____
PLAN NO. _____	SHEET NO. _____
_____	_____

MICHIGAN
DEPARTMENT OF CONSERVATION
PARKS AND RECREATION DIVISION

BRIMLEY STATE PARK
RESIDENCE (1-B)
SHEET NO. 2 OF 6
PLAN NO. A-107