




REVISIONS	NO.	DATE	BY
1			
2			
3			
4			
5			
6			




APPROVED BY	DATE	ASSISTANT CHIEF IN CHARGE
<i>[Signature]</i>	7-17-50	
REVIEWED BY SECTIONS	DATE	OF DESIGN
ARCHITECTURAL	7-17-50	
ENGINEERING	7/17/50	
LANDSCAPE		

DRAWN BY	DATE
<i>[Signature]</i>	7/17/50
CHECKED BY	
<i>[Signature]</i>	



NOTE  
SEE PLANS OF NEARBY CAMP GROUND  
LAUNDRY AND TOILET BUILDING FOR MATERIALS  
AND DETAILS OF SIMILAR CONSTRUCTION FOR  
THIS BUILDING - BRIMLEY STATE PARK PLANS A-101.

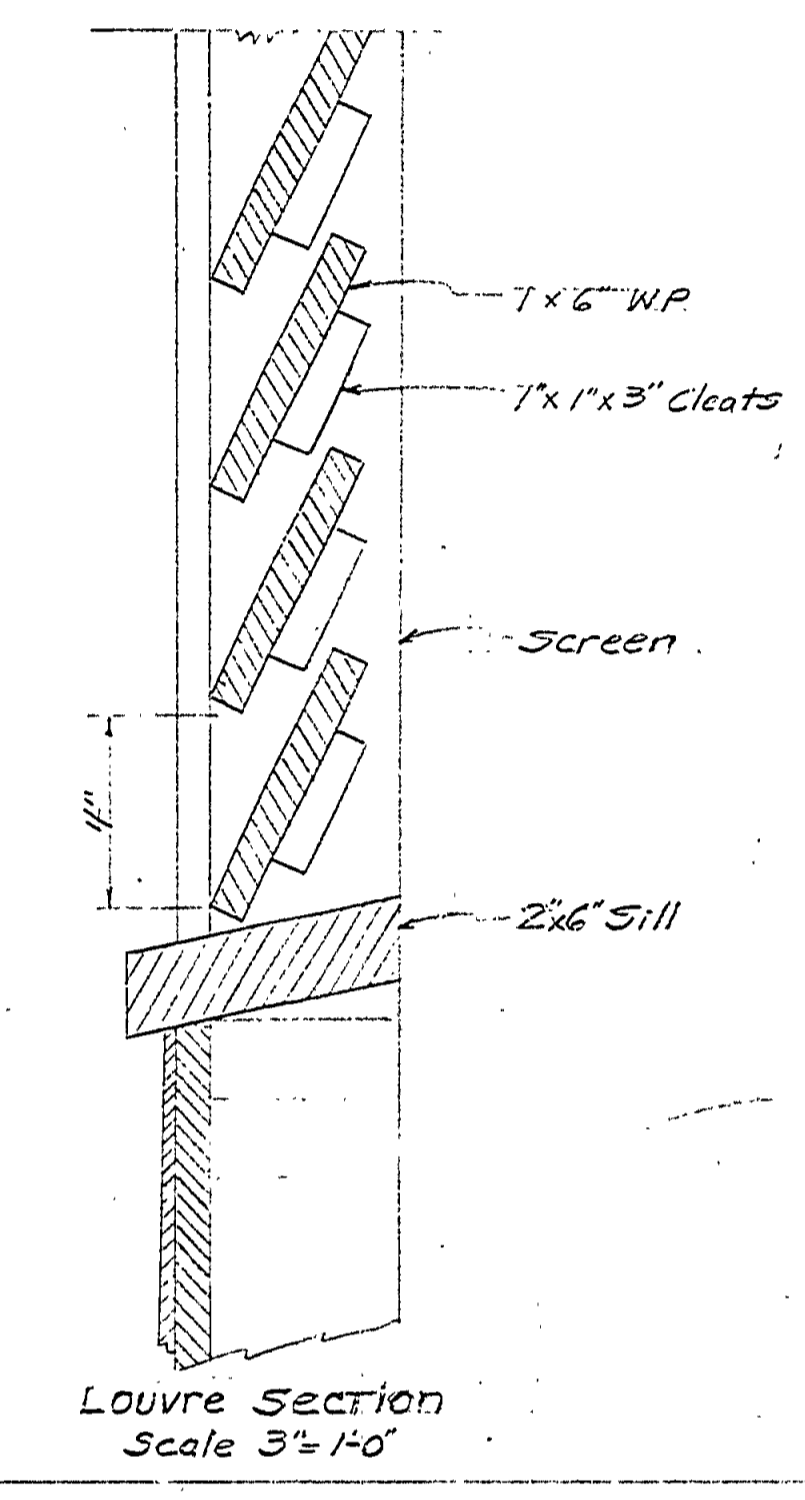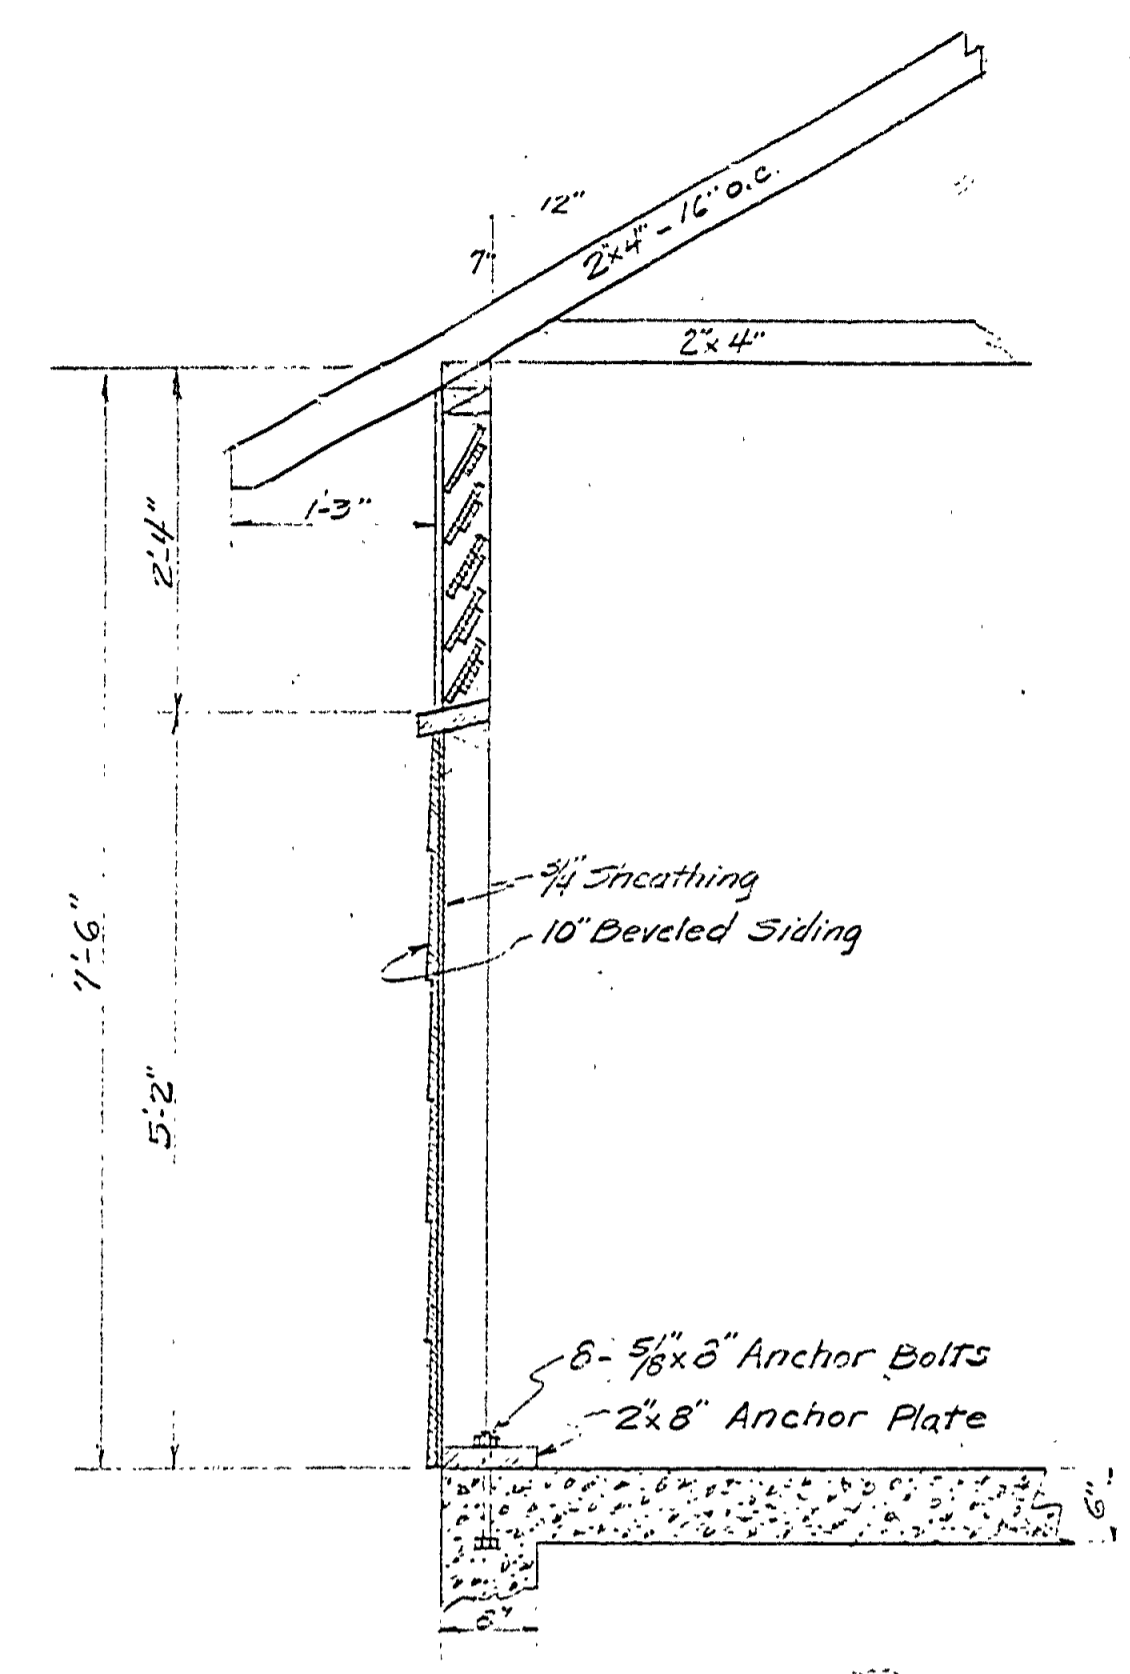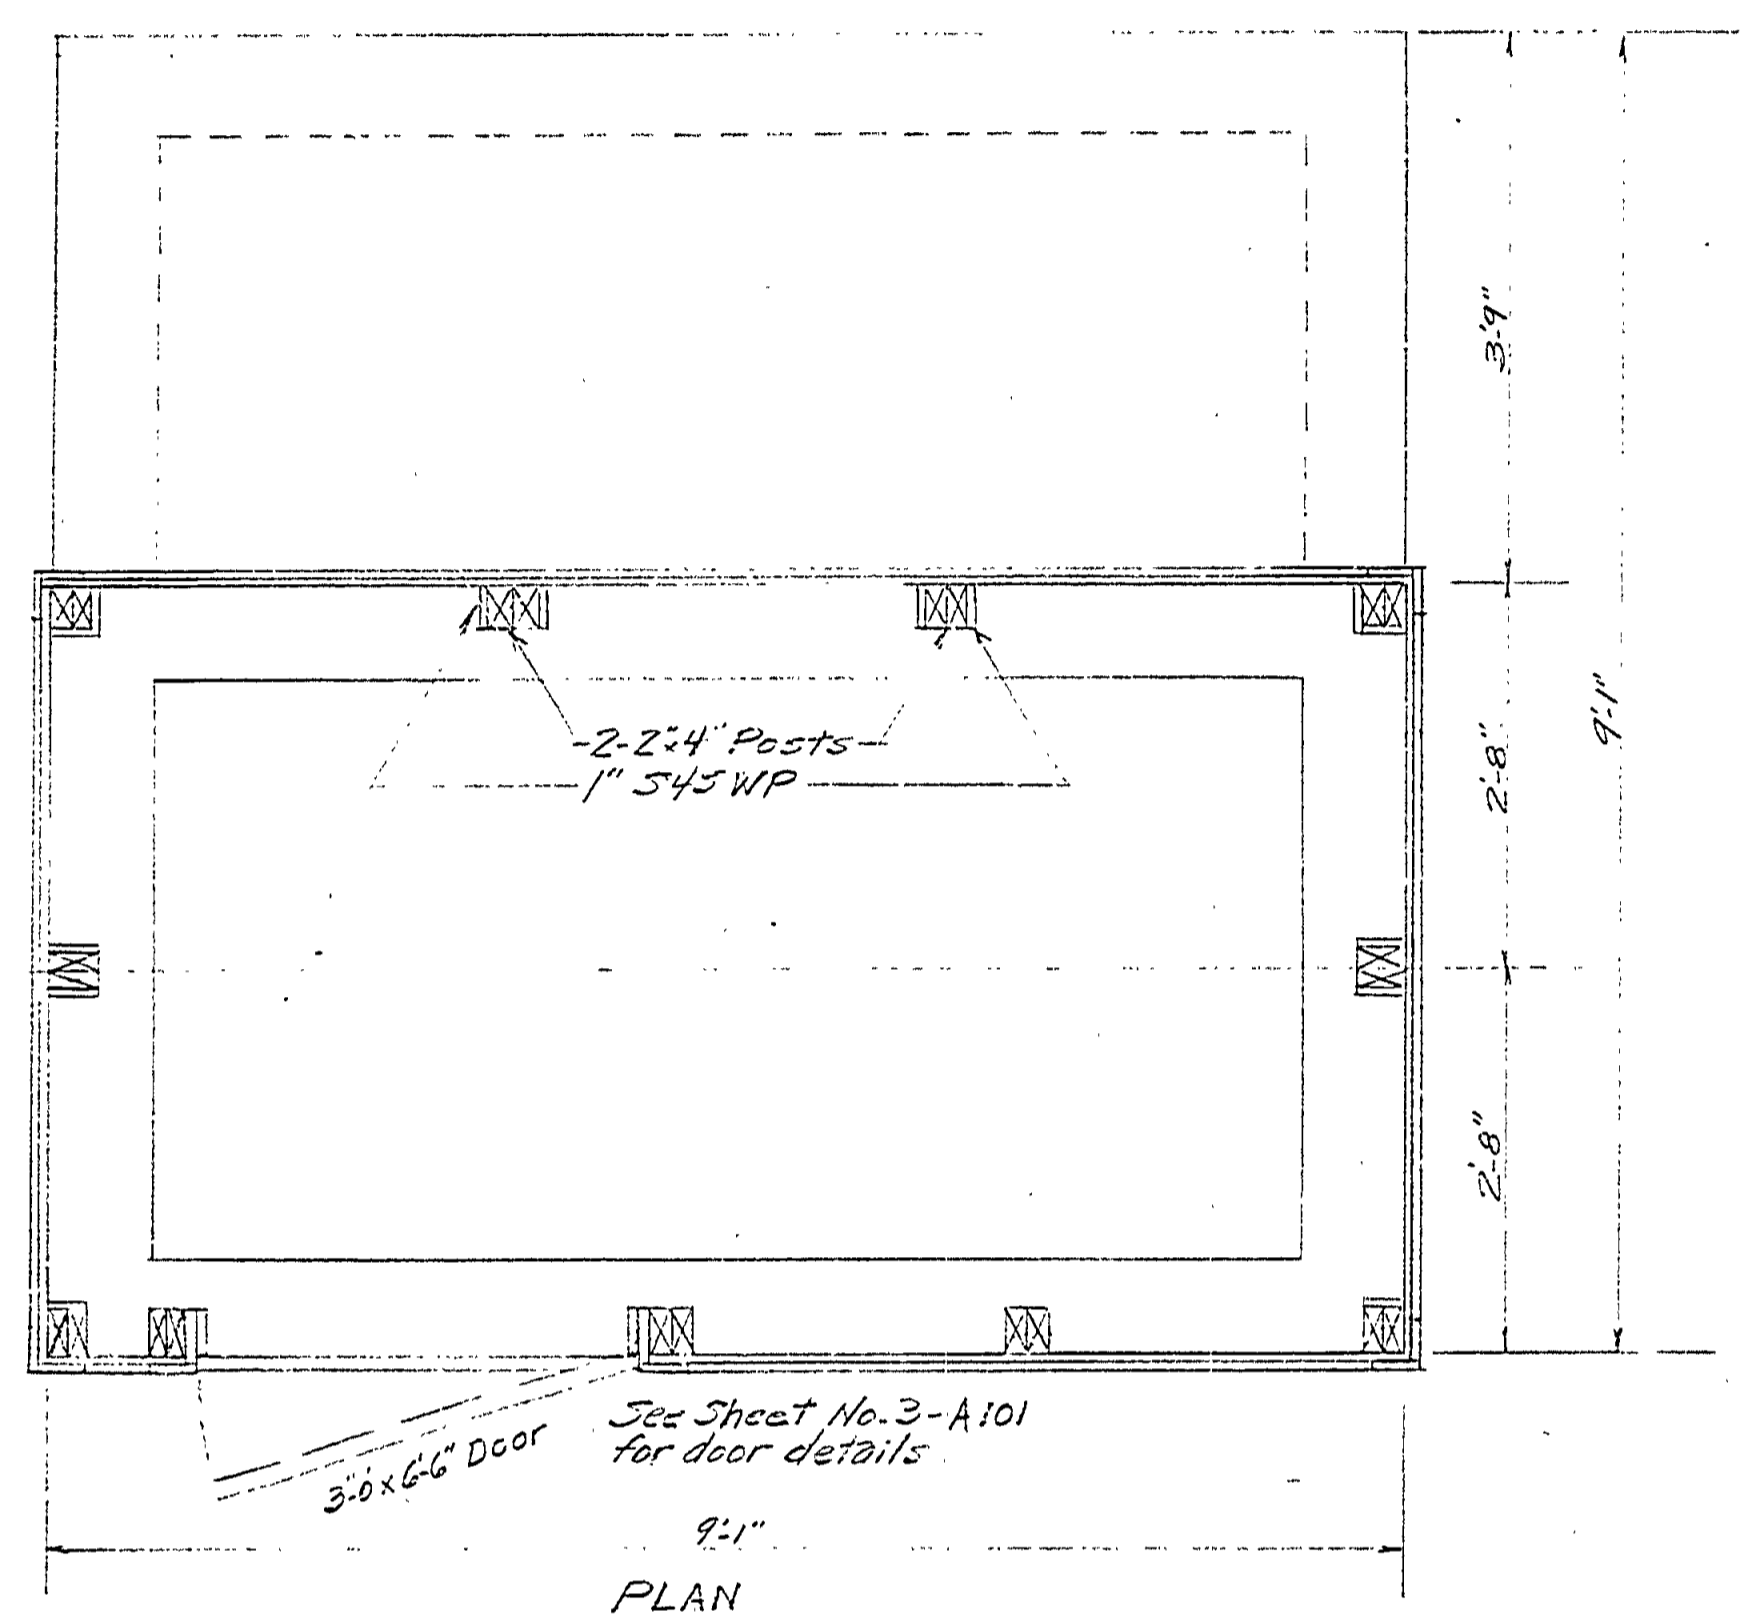

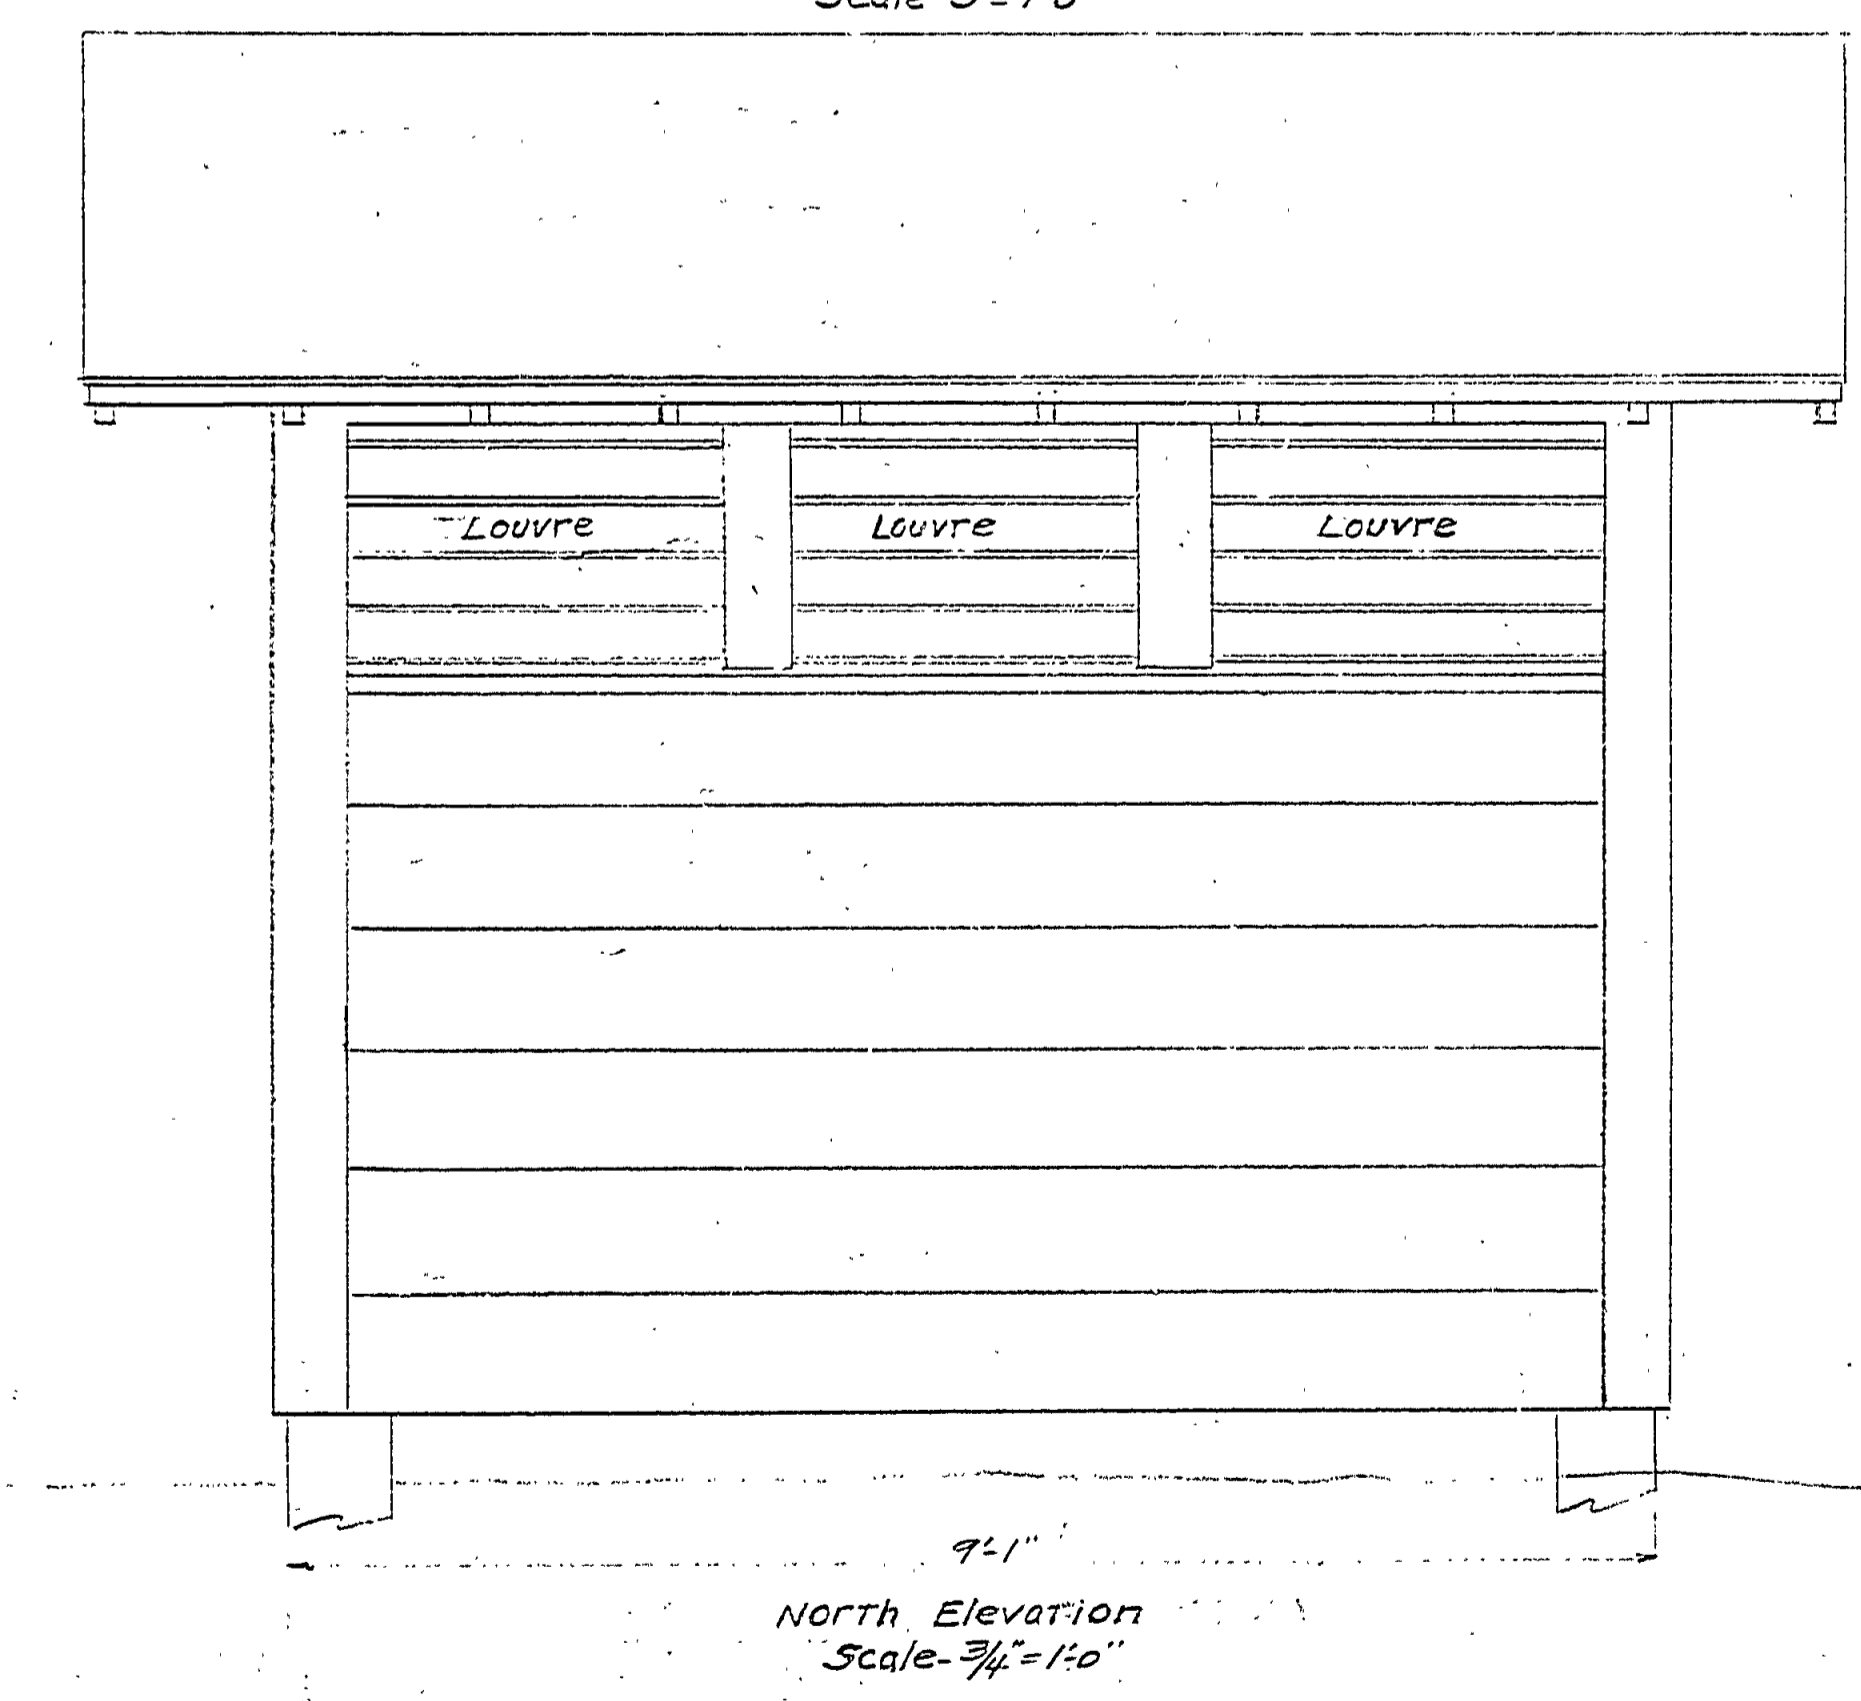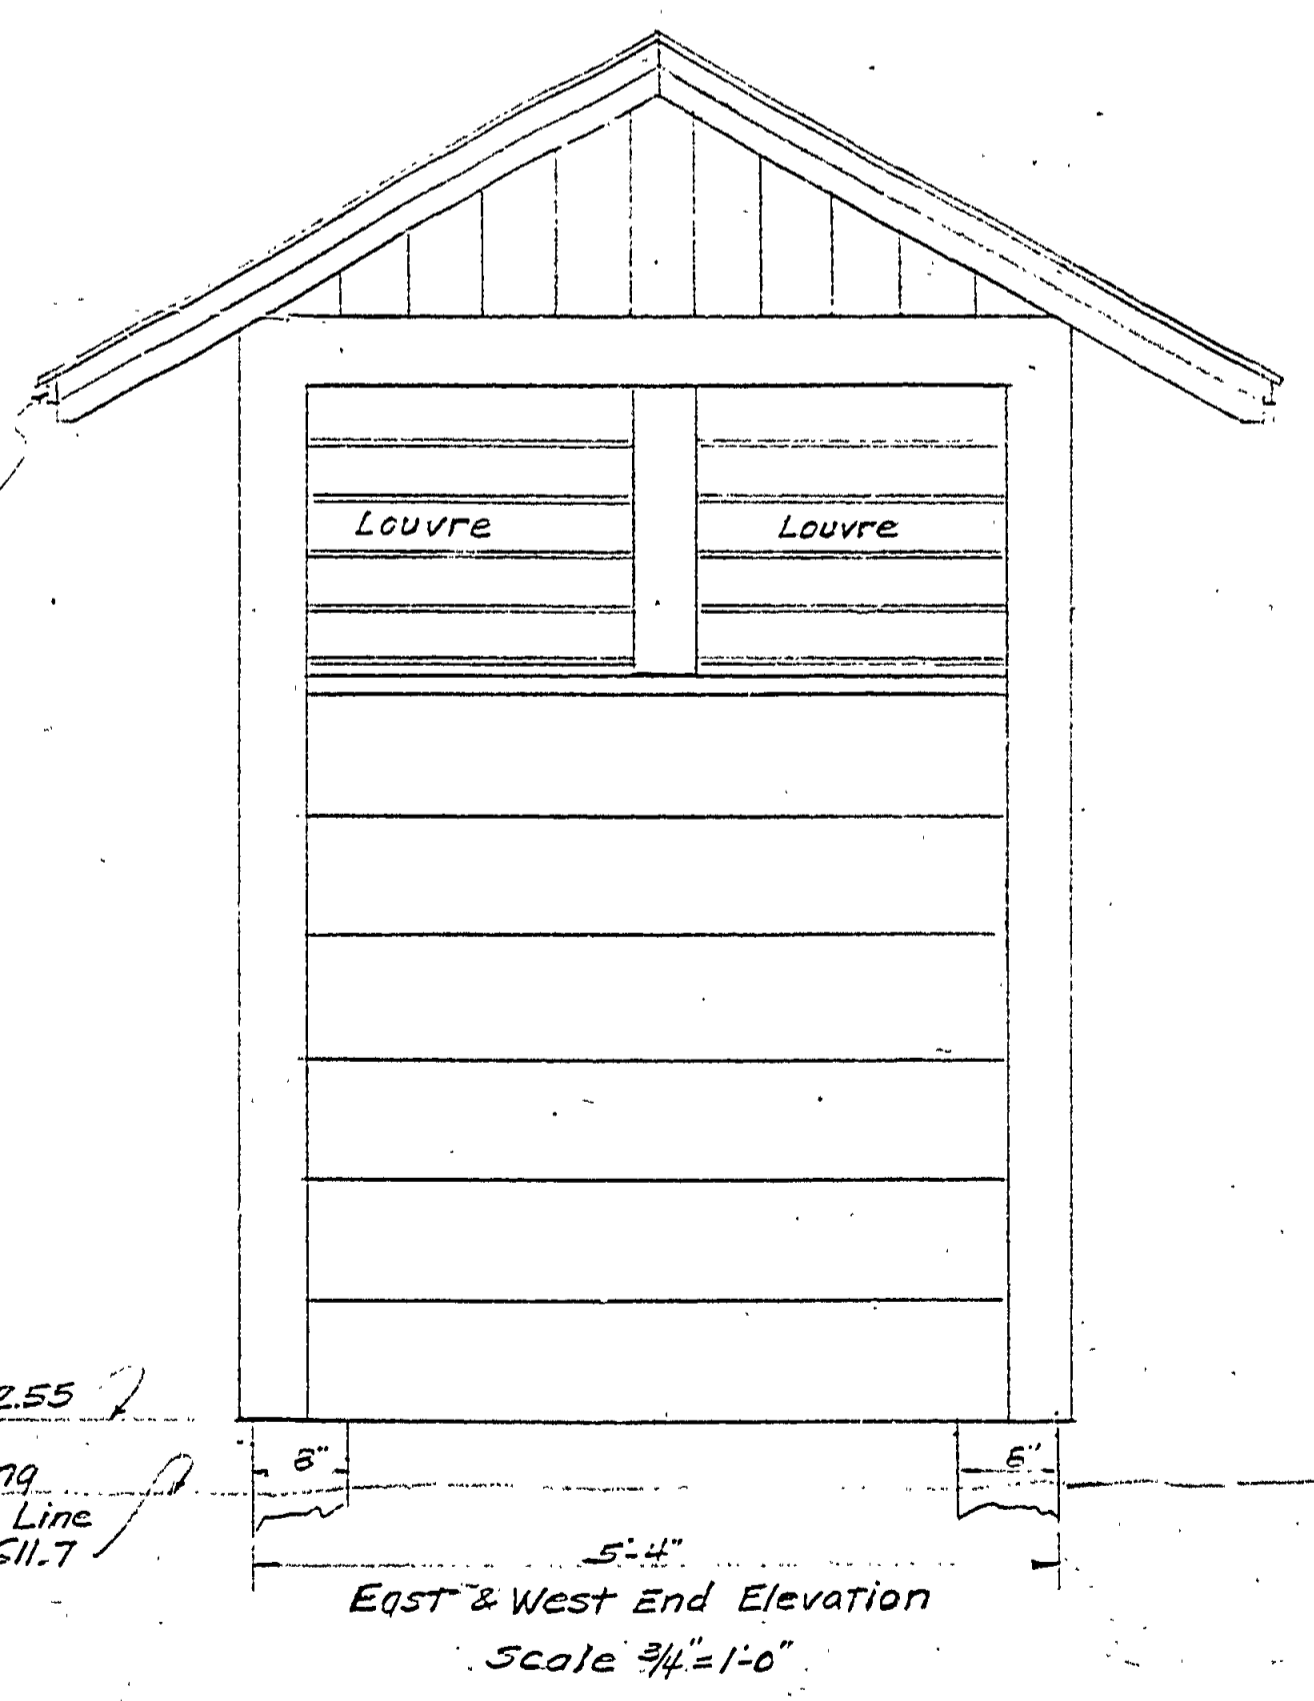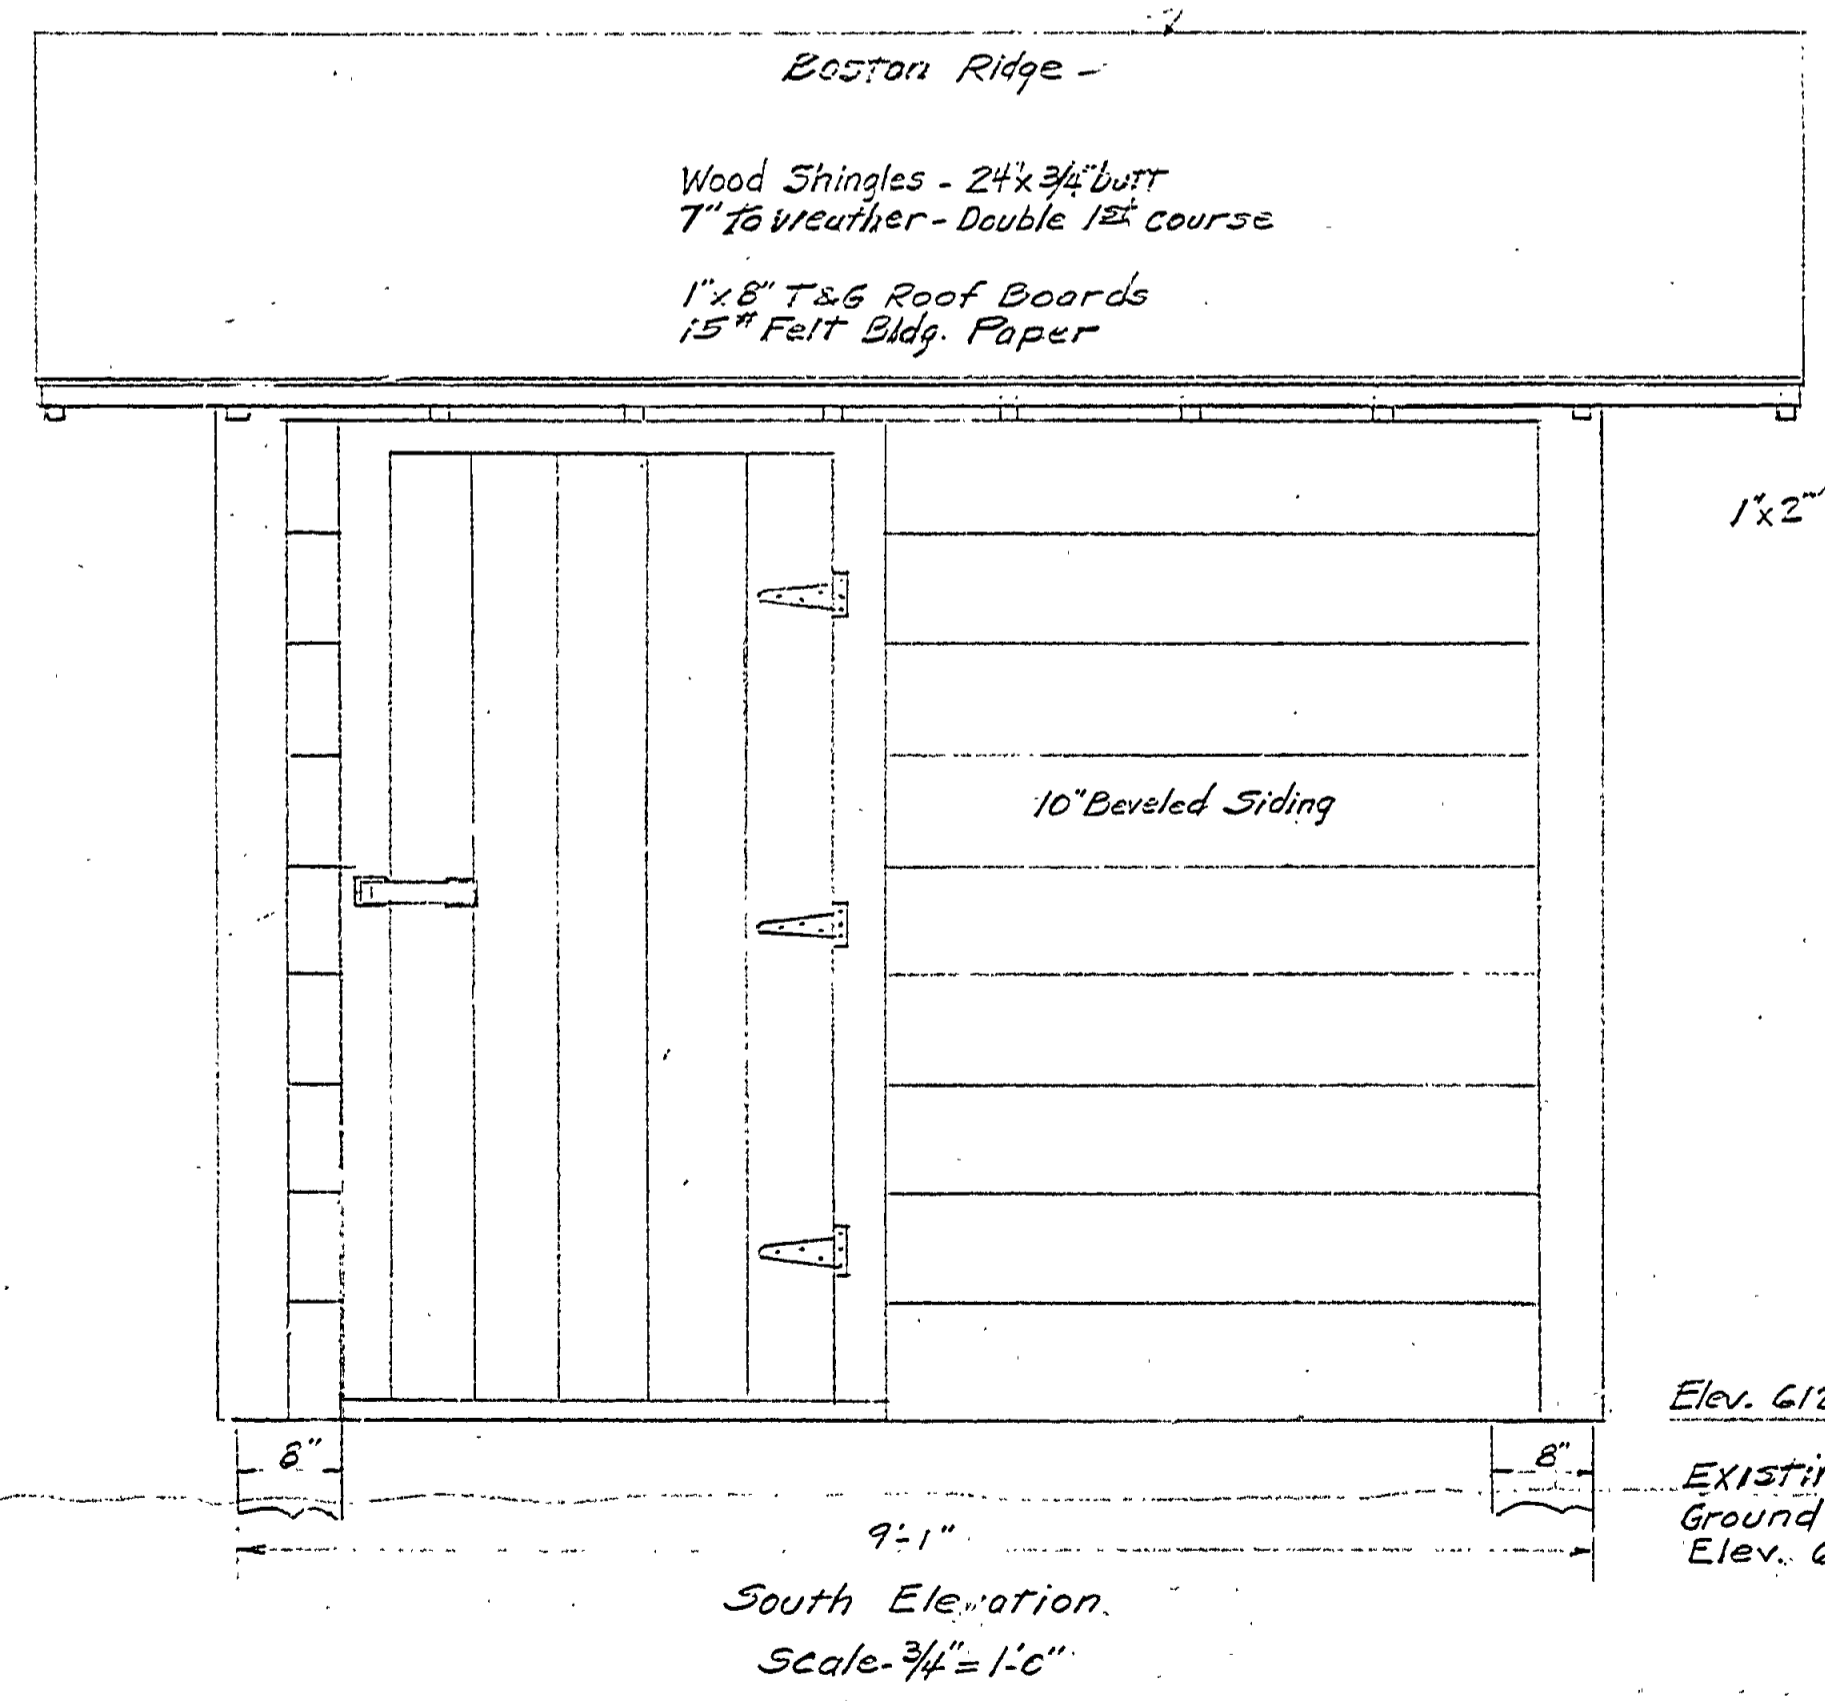PUMP HOUSE - SEWAGE LIFT STATION

MICHIGAN  
DEPARTMENT OF CONSERVATION  
PARKS AND RECREATION DIVISION

BRIMLEY STATE PARK  
CAMP GROUND SEWAGE DISPOSAL SYSTEM  
SCALE - AS SHOWN

SHEET  
NO. 2  
OF 3

PLAN NO.  
E-106