

REVISIONS	NO.	DATE	BY
4	1		
5	2		
6	3		




DRAWN BY	G. H. G.
CHECKED BY	E. J. P.
DATE	6-5-61
APPROVED BY:	<i>[Signature]</i>

REVIEWED BY SECTIONS:	DATE	APPROVED BY
ARCHITECTURAL	6-2-61	<i>[Signature]</i>
ENGINEERING	6-2-61	<i>[Signature]</i>
LANDSCAPE	6-7-61	<i>[Signature]</i>


  

NO.	DATE	BY
1		
2		
3		

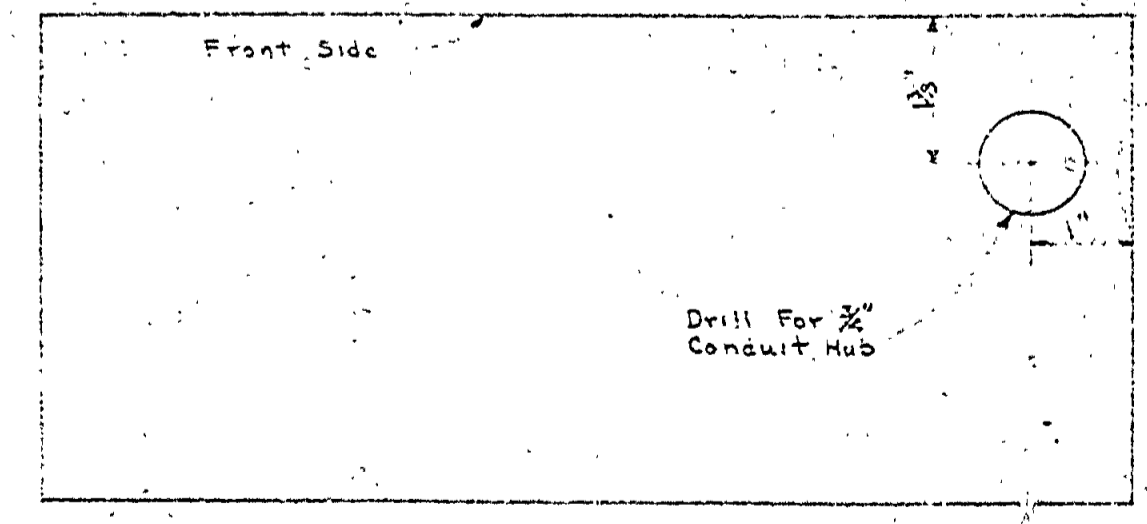
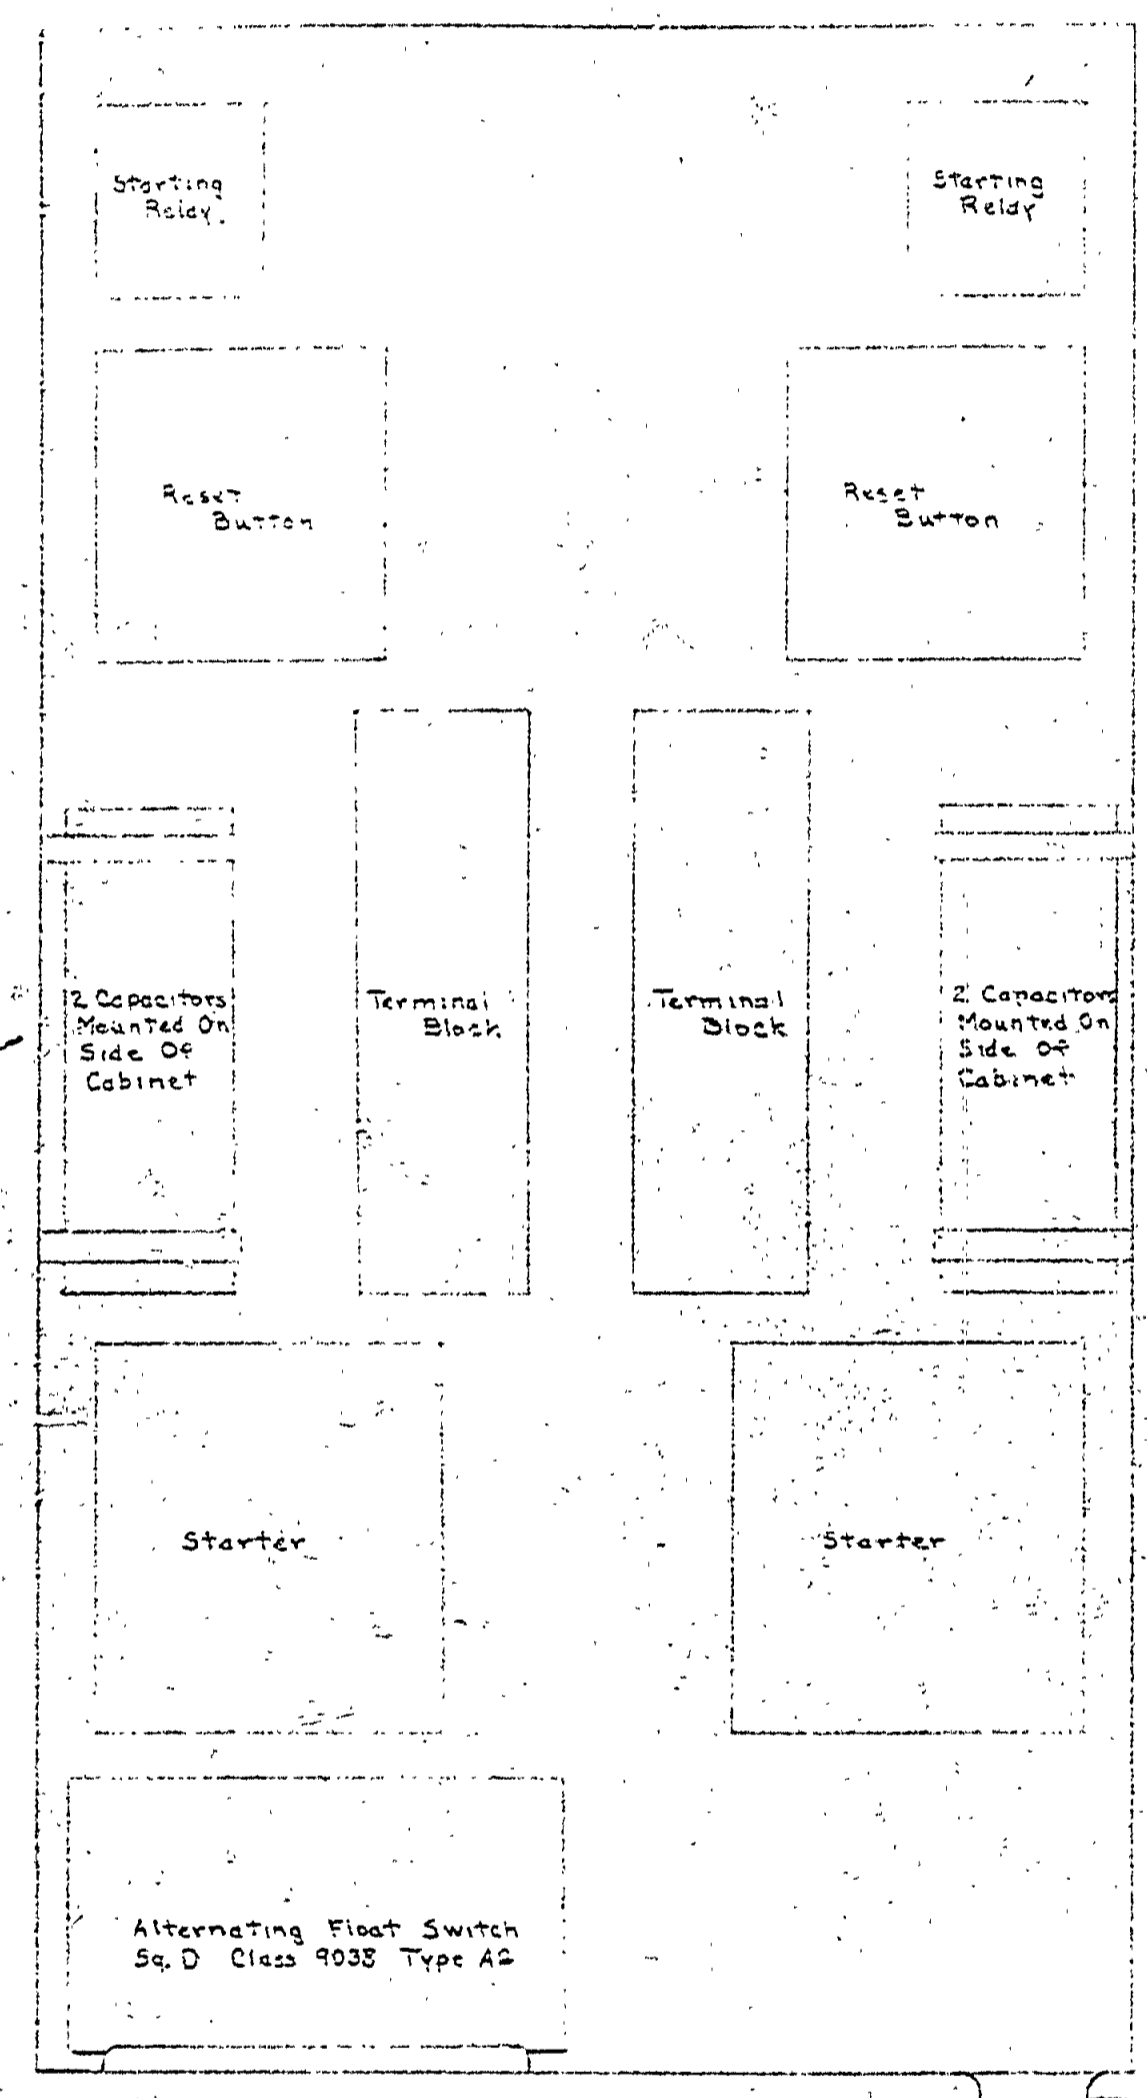
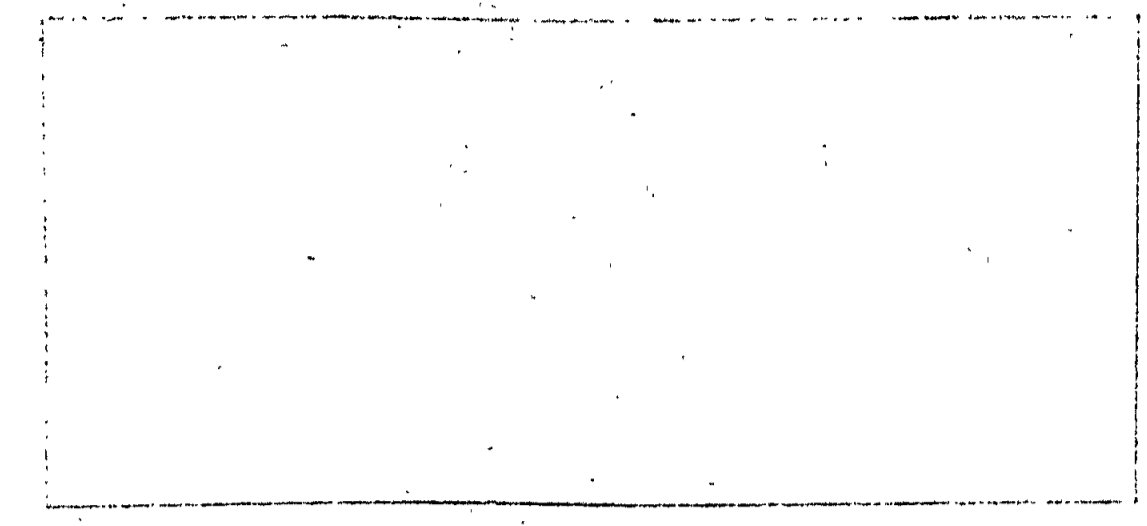


CONTROL FOR DUAL PUMPS  
1/2 Scale

1 PHASE PUMP CONTROL PANEL


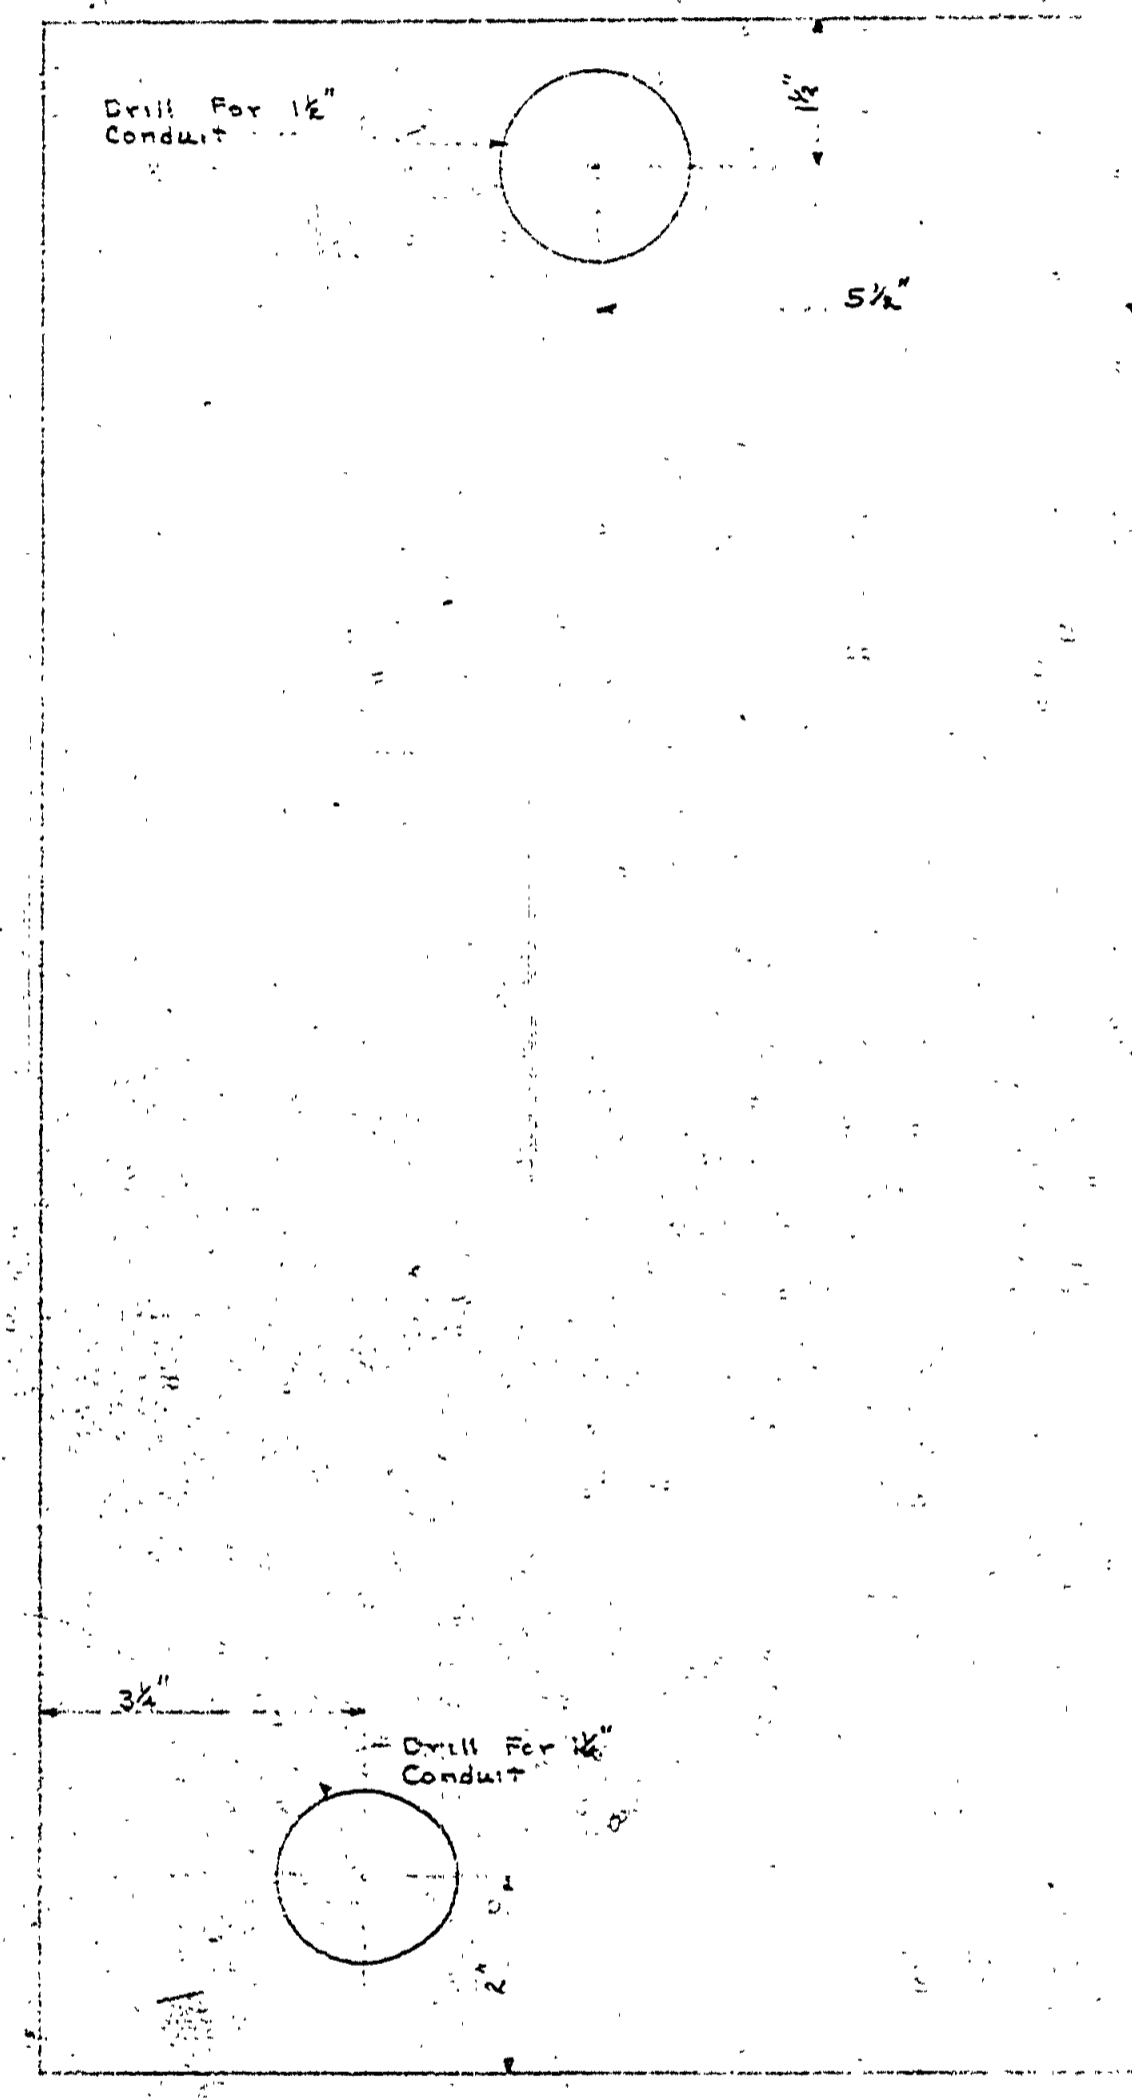


NOTES:  
Cabinet is shown here with cover removed. Pumps will have.

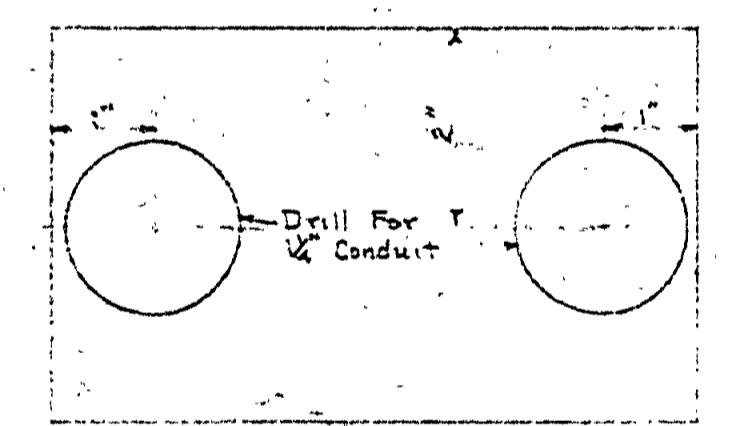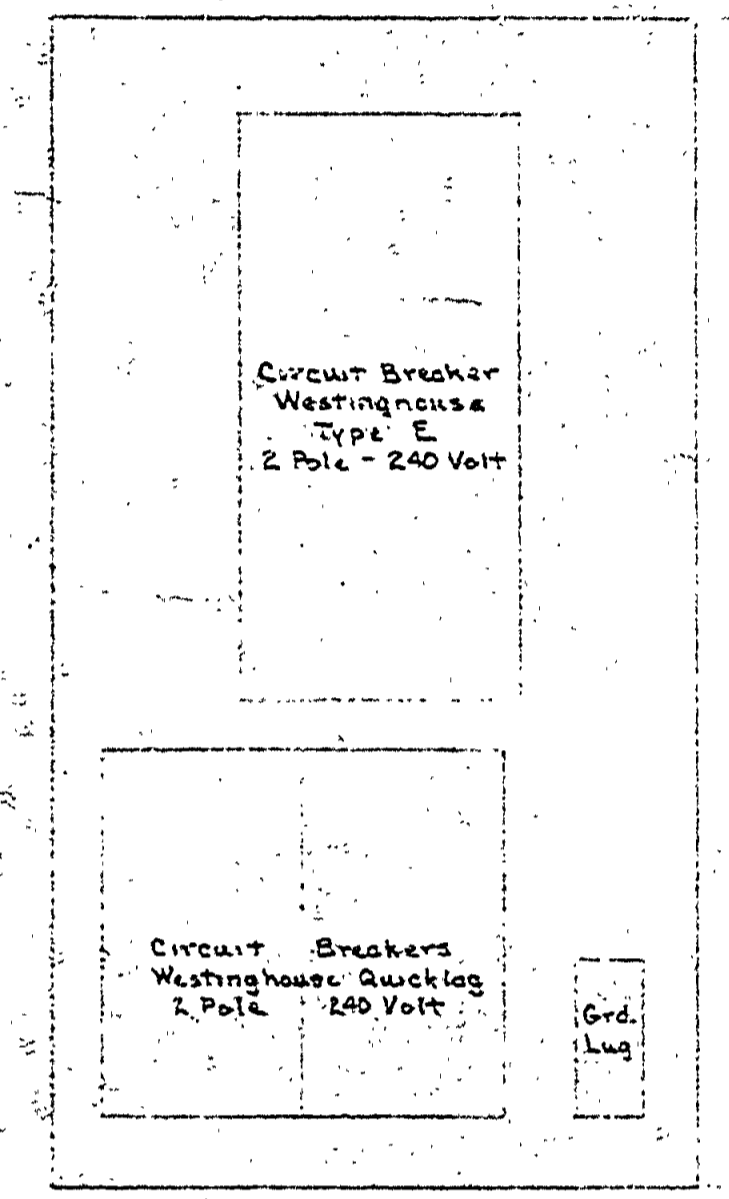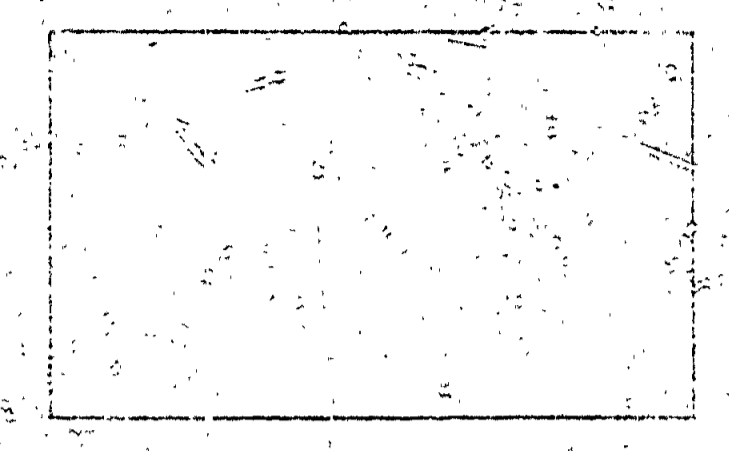

MAIN DISCONNECT  
1/2 Scale

NOTES:  
Do Not Pour Top Slab Of Wet Well Until After Switch & Pump Control Pedestal is Assembled and Set in Position in Spans For Top Slab. The 1/2 Pedestal & 3/4 Float Rod Guide May Extend Beyond Bottom Of Top Slab.

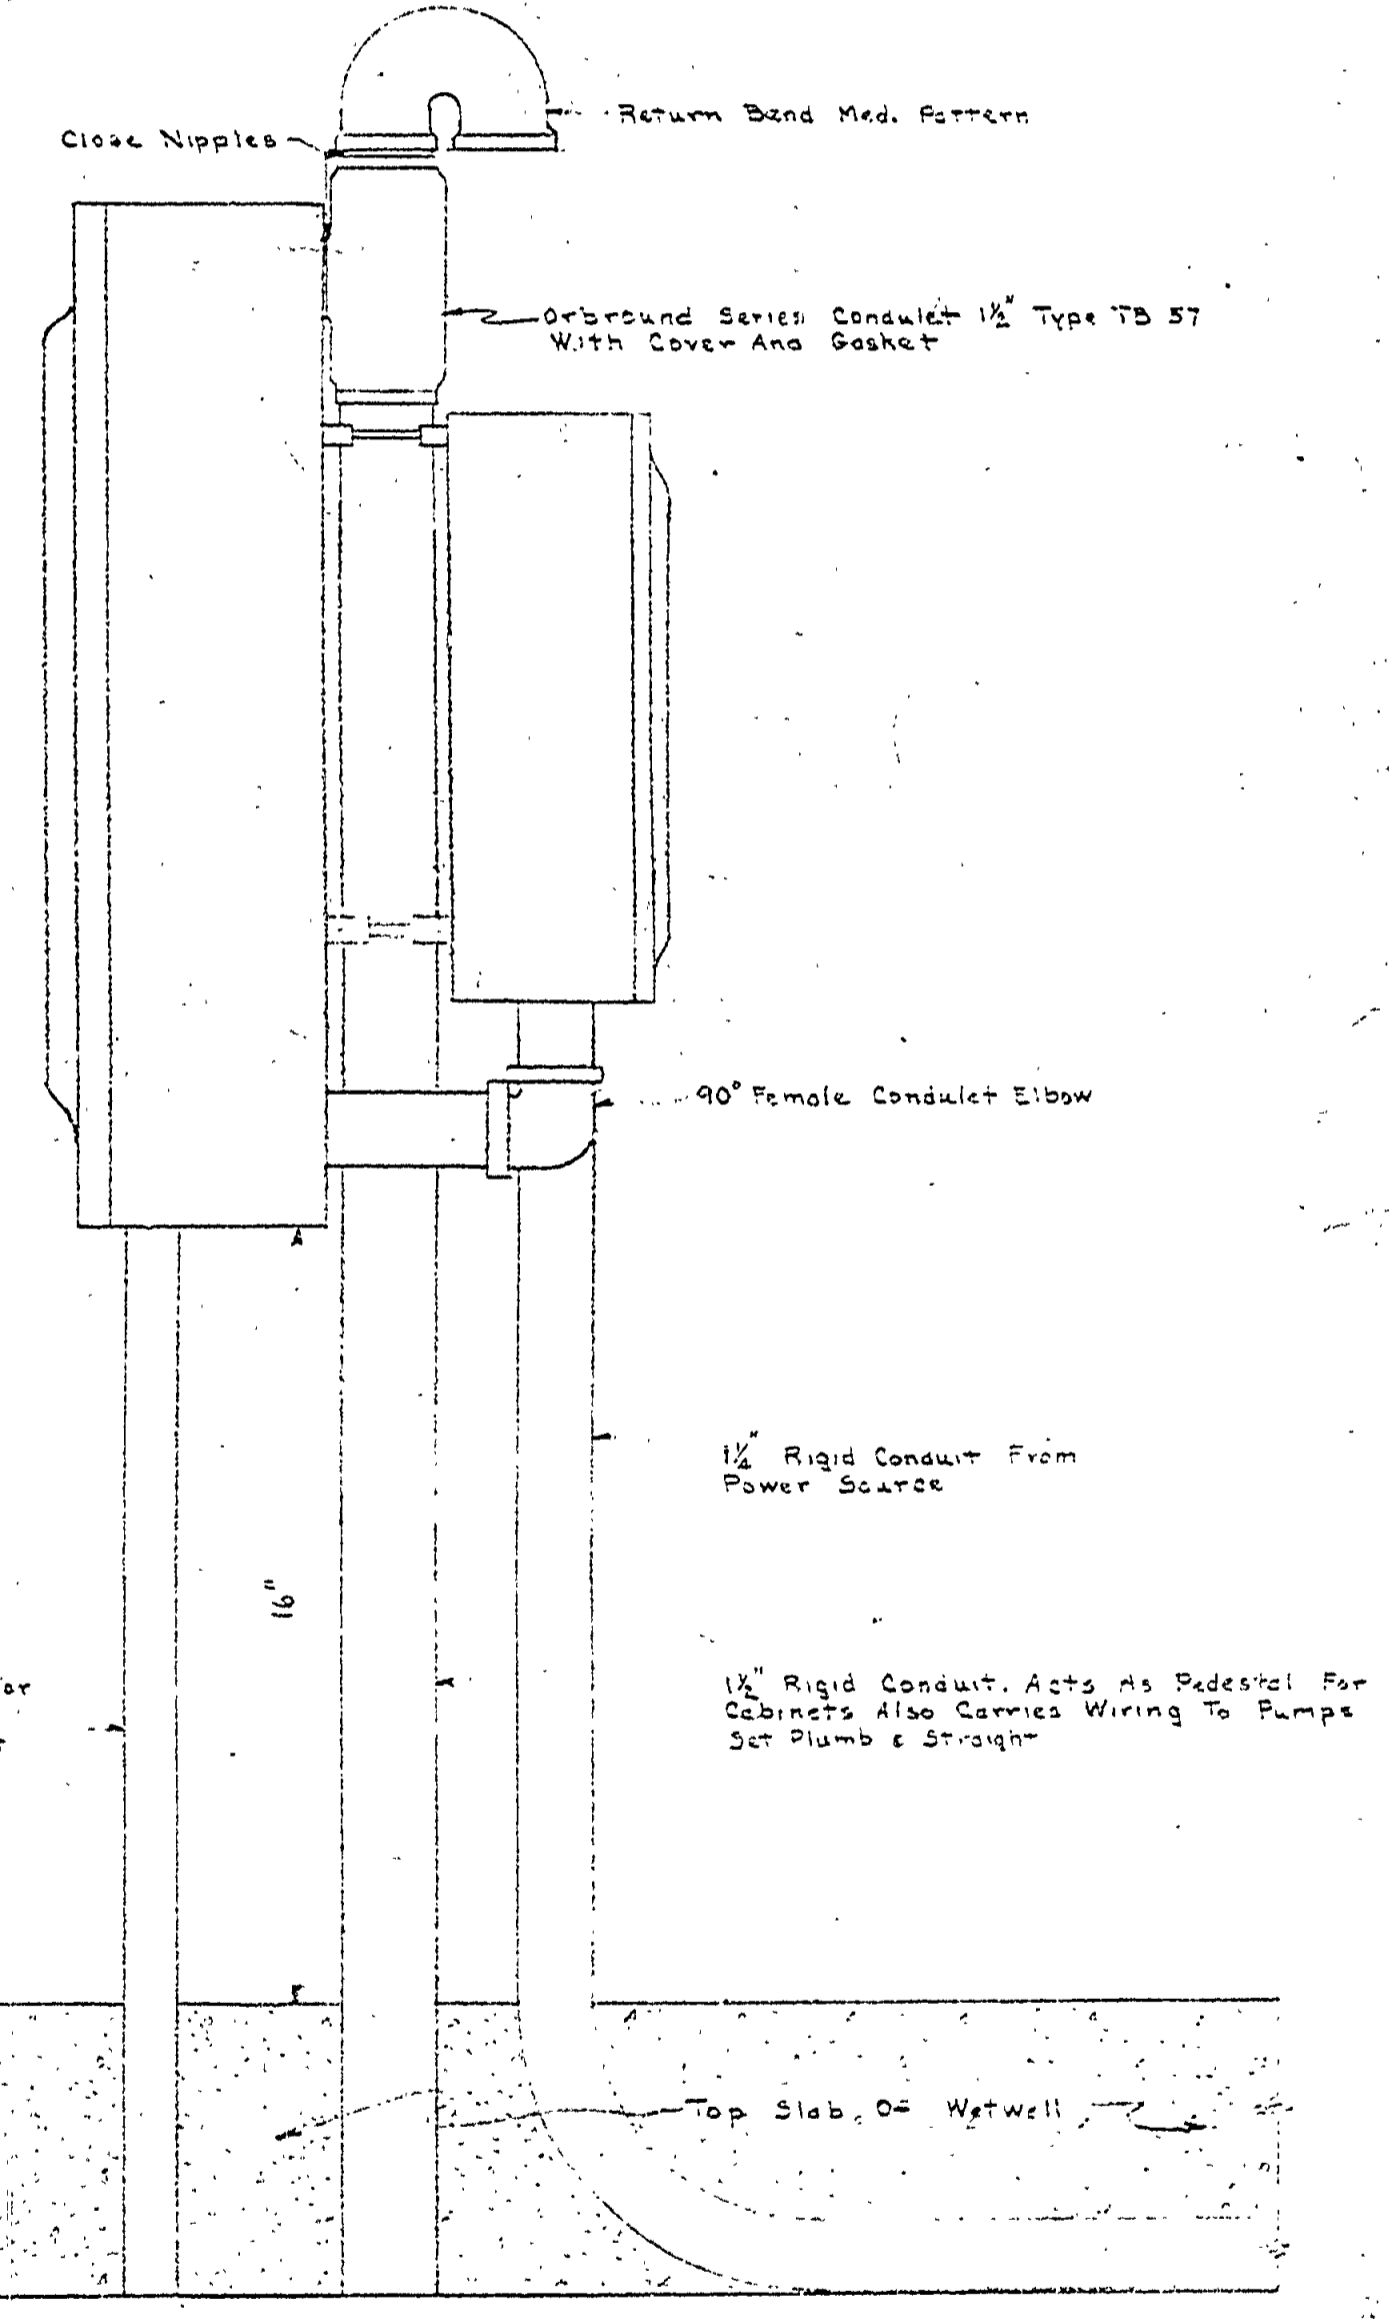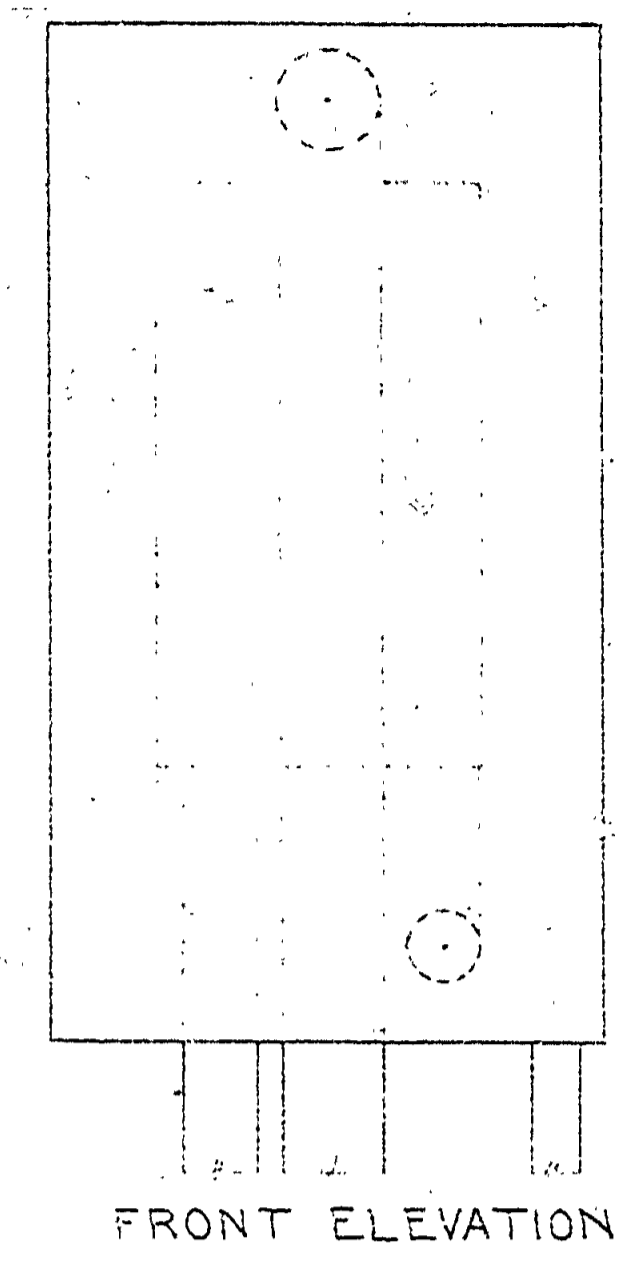

SWITCH AND PUMP CONTROL PEDESTAL  
Scale 3/4 inch = 1 foot

MICHIGAN DEPARTMENT OF CONSERVATION  
PARKS AND RECREATION DIVISION

BRIMLEY STATE PARK  
CENTRAL SEWAGE DISPOSAL SYSTEM  
Scale As Shown

SHEET NO. 5 OF 5  
PLAN NO. E-114