


NOTE: Shut-off valve in service box. Open faucet on fountain and pump air through sniffer valve for winter shut down.

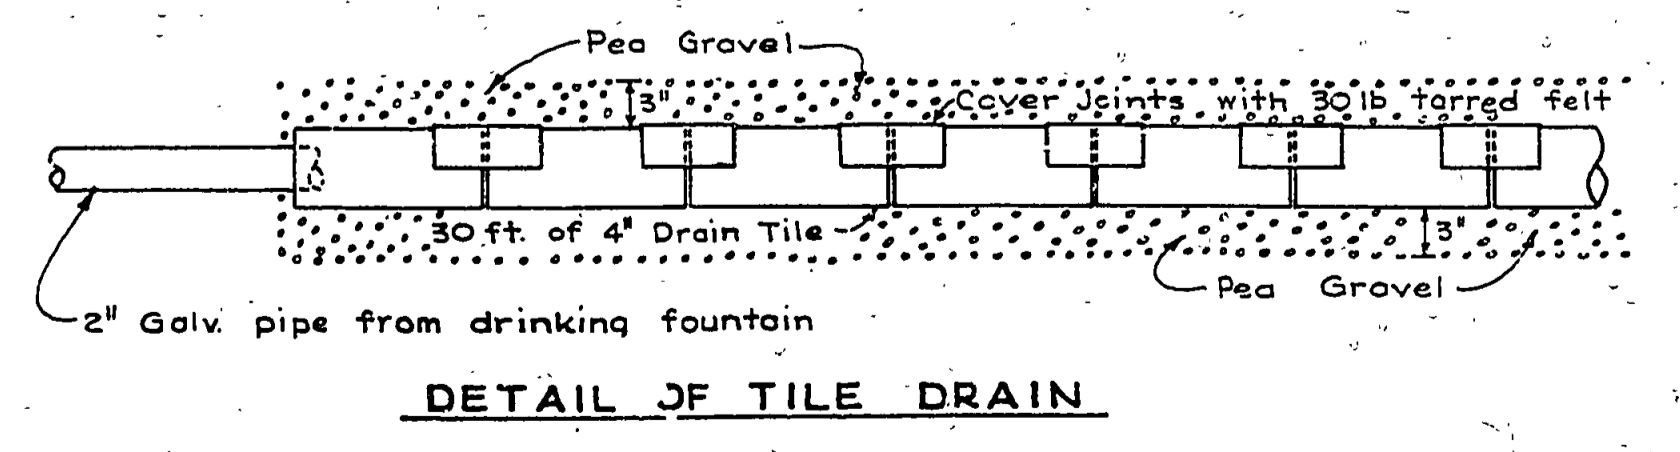

SURVEYED BY	DRAWN BY COTE	Sept '60	NO. DATE BY	REVISIONS	NO. DATE BY	REVISIONS	MICHIGAN DEPARTMENT OF CONSERVATION	DRINKING FOUNTAIN PLAN	SHEET NO. OF	BRIMLEY STATE PARK
DESIGNED BY BARRIER	Oct. '61	CHECKED BY W.H.E.	1. 6-69 H.L.R.	Extension Type Service Box in Slab	3.				FOR PROJECT NO. 24-7220	SHEET 2 OF 4 PLAN NO. 5-118
	DATE		2. 8-69 J.H.	Conversion to Casing	4.					