




FLOOR PLAN

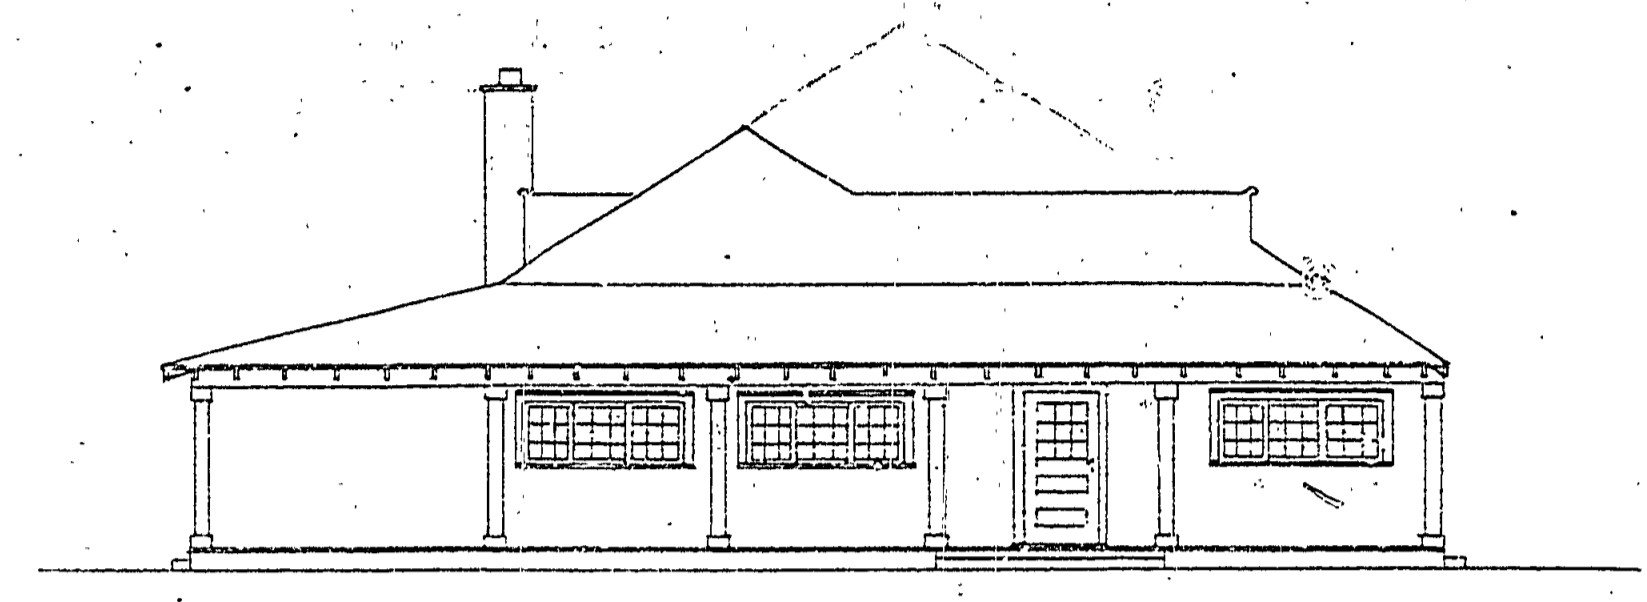

RIGHT SIDE ELEVATION

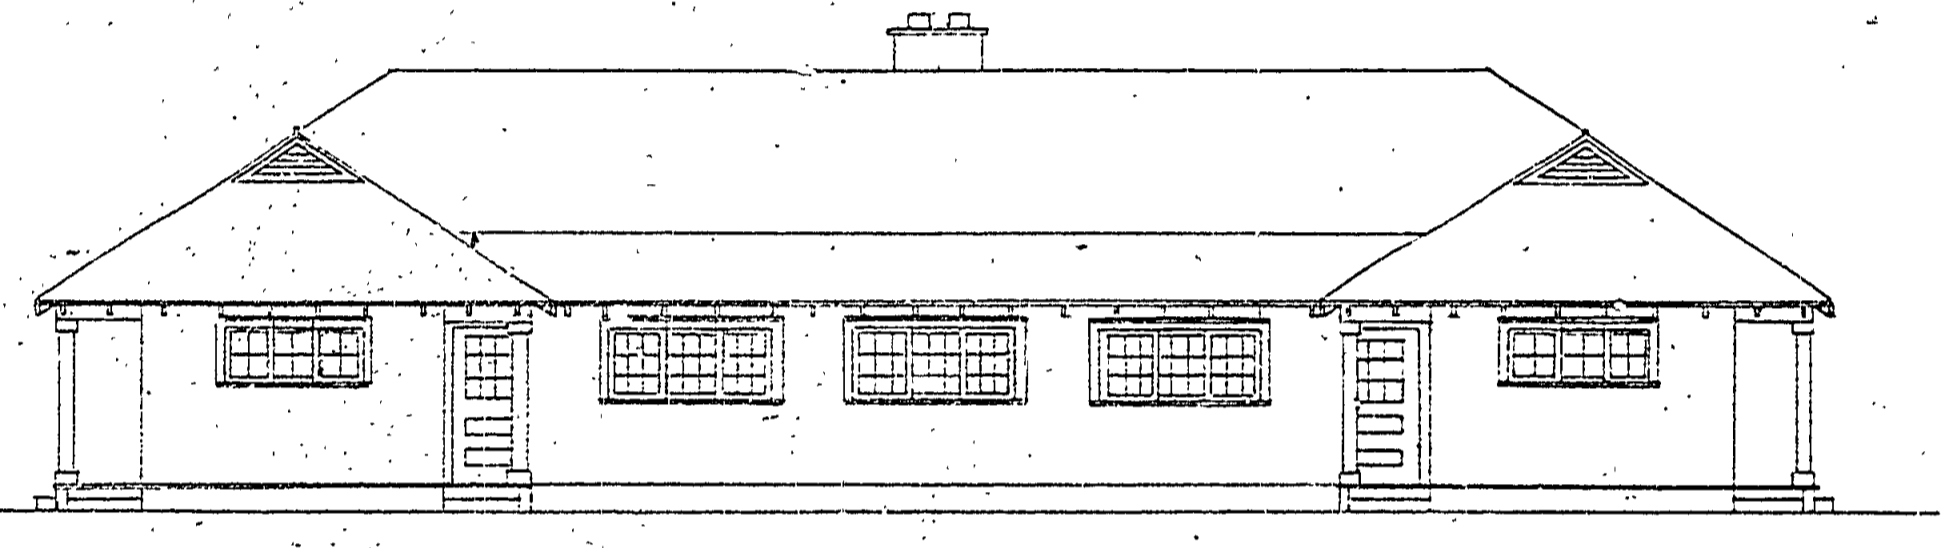

REAR ELEVATION

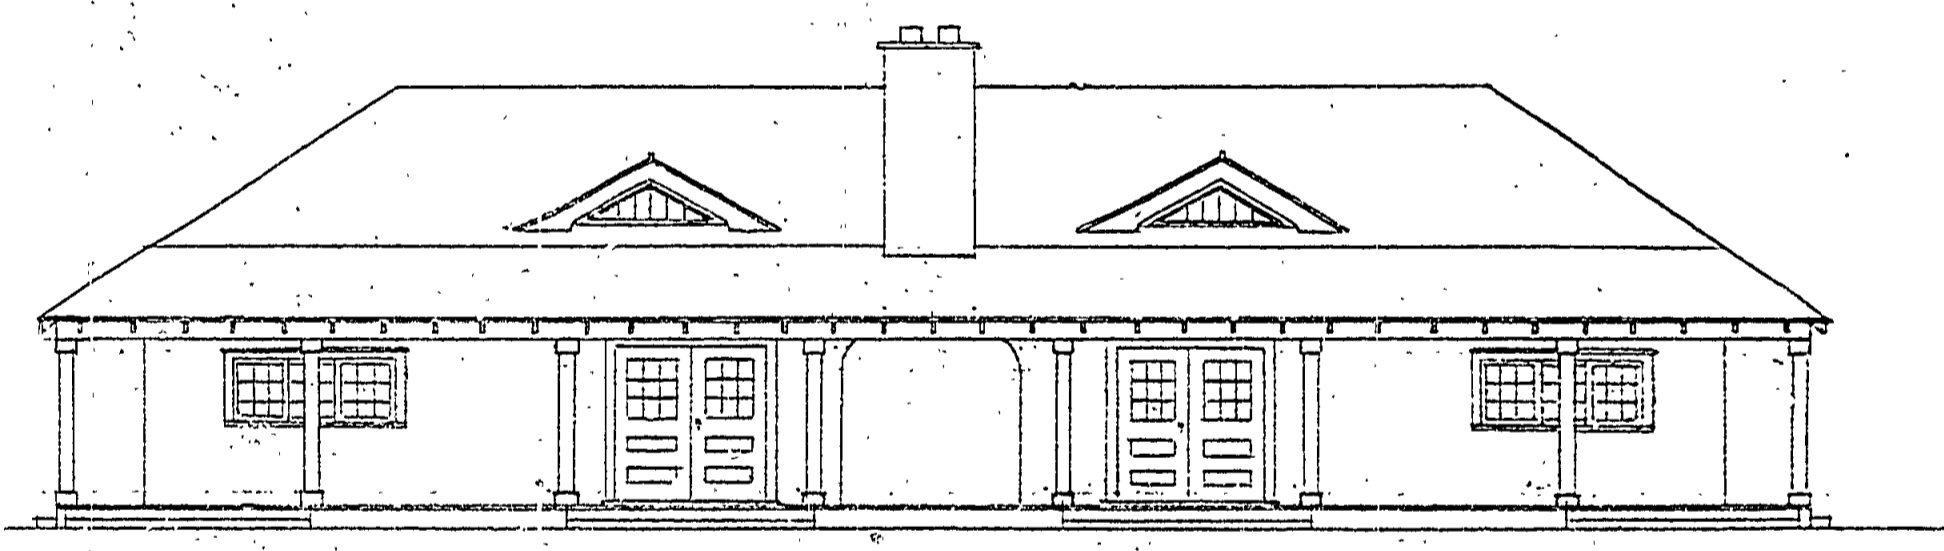

FRONT ELEVATION

COMBINATION BATHHOUSE & PAVILION  
 AND CONCESSION STAND  
 FOR  
 MICHIGAN STATE PARK  
 DEPARTMENT OF CONSERVATION  
 Scale 1/8" = 1 FT. Date 4-10-28  
 P.J.H. - R.M.S.

INSURANCE No. 4 Interlocker  
 BUILDING # 4 P-5

98 A-97