




2

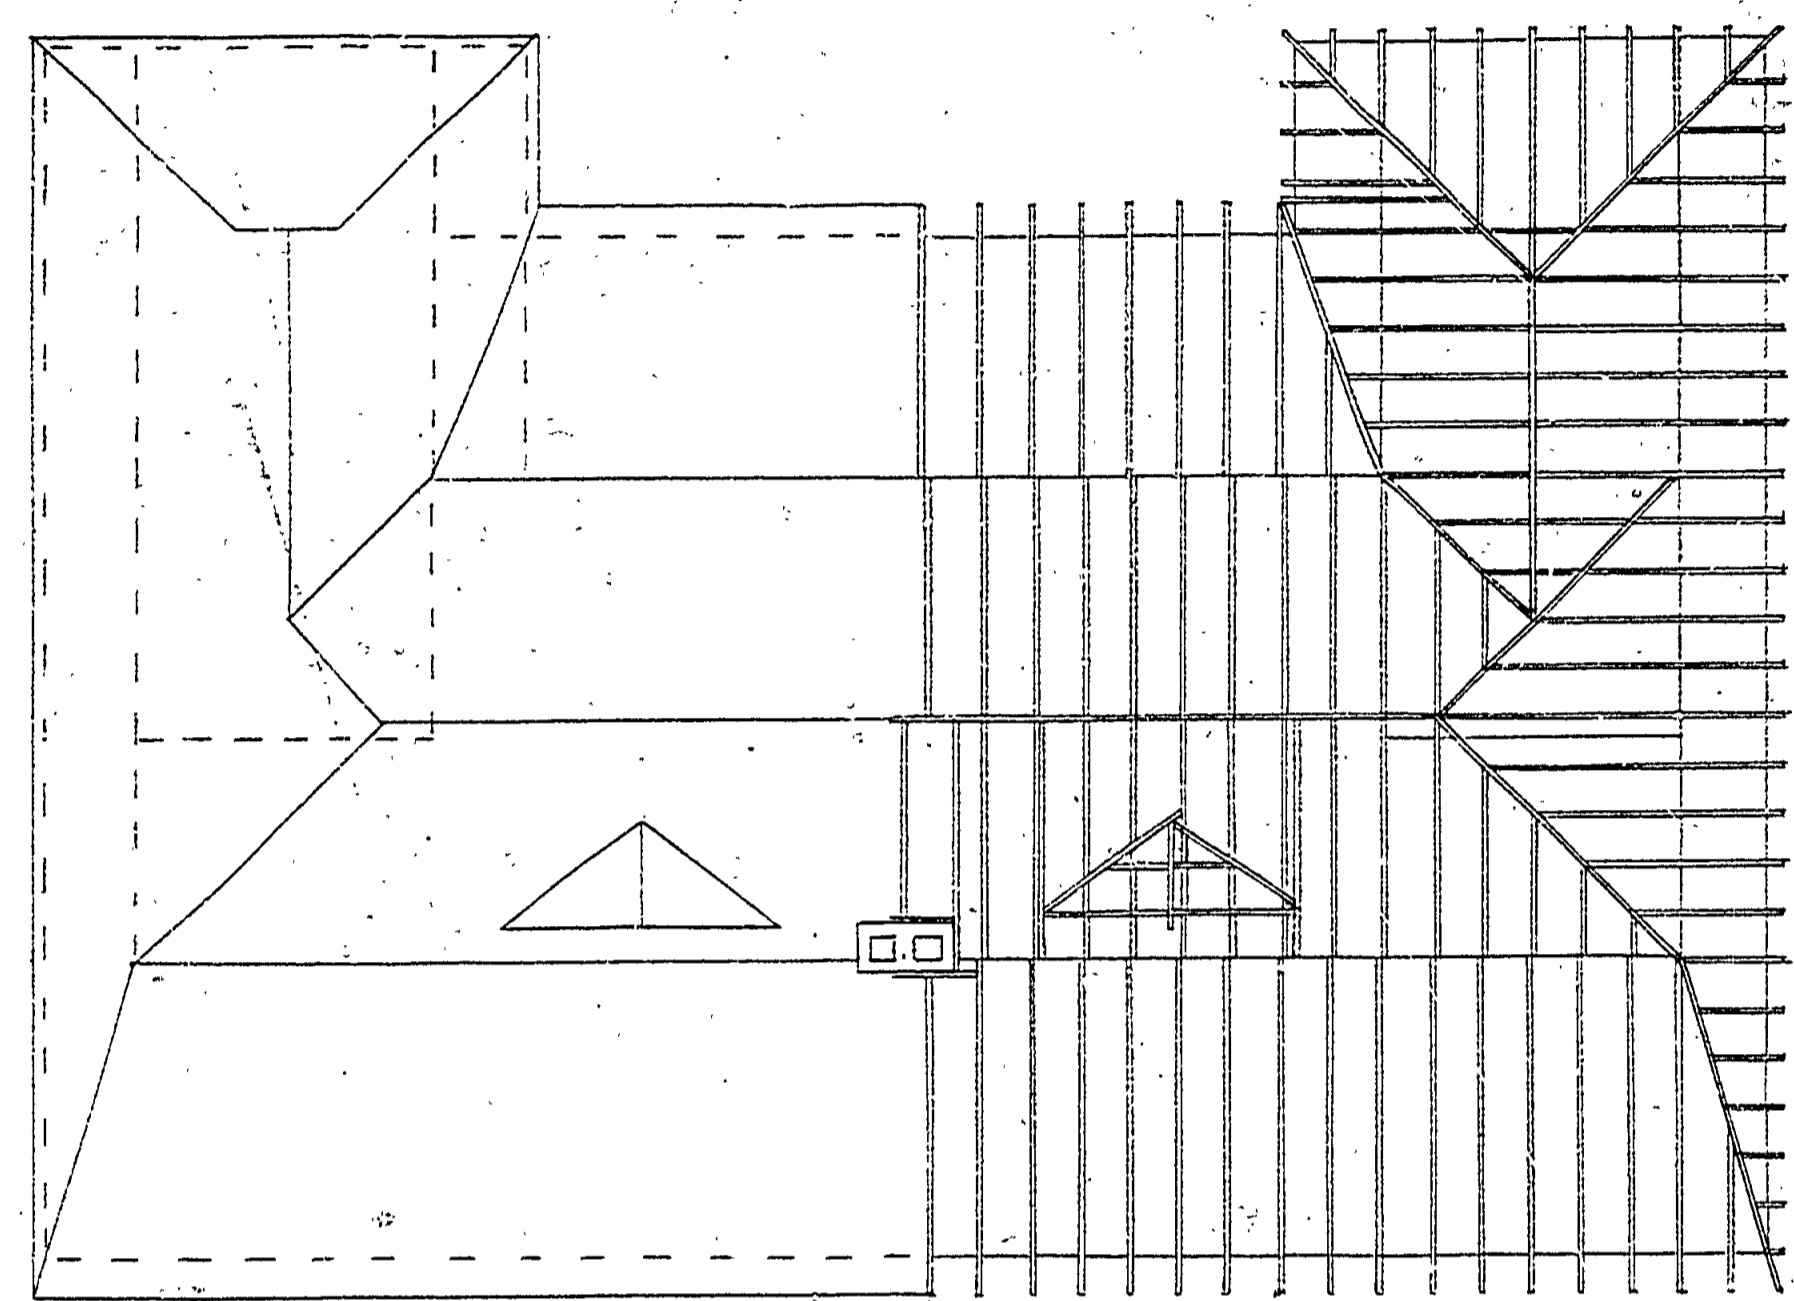


RAFTER PLAN

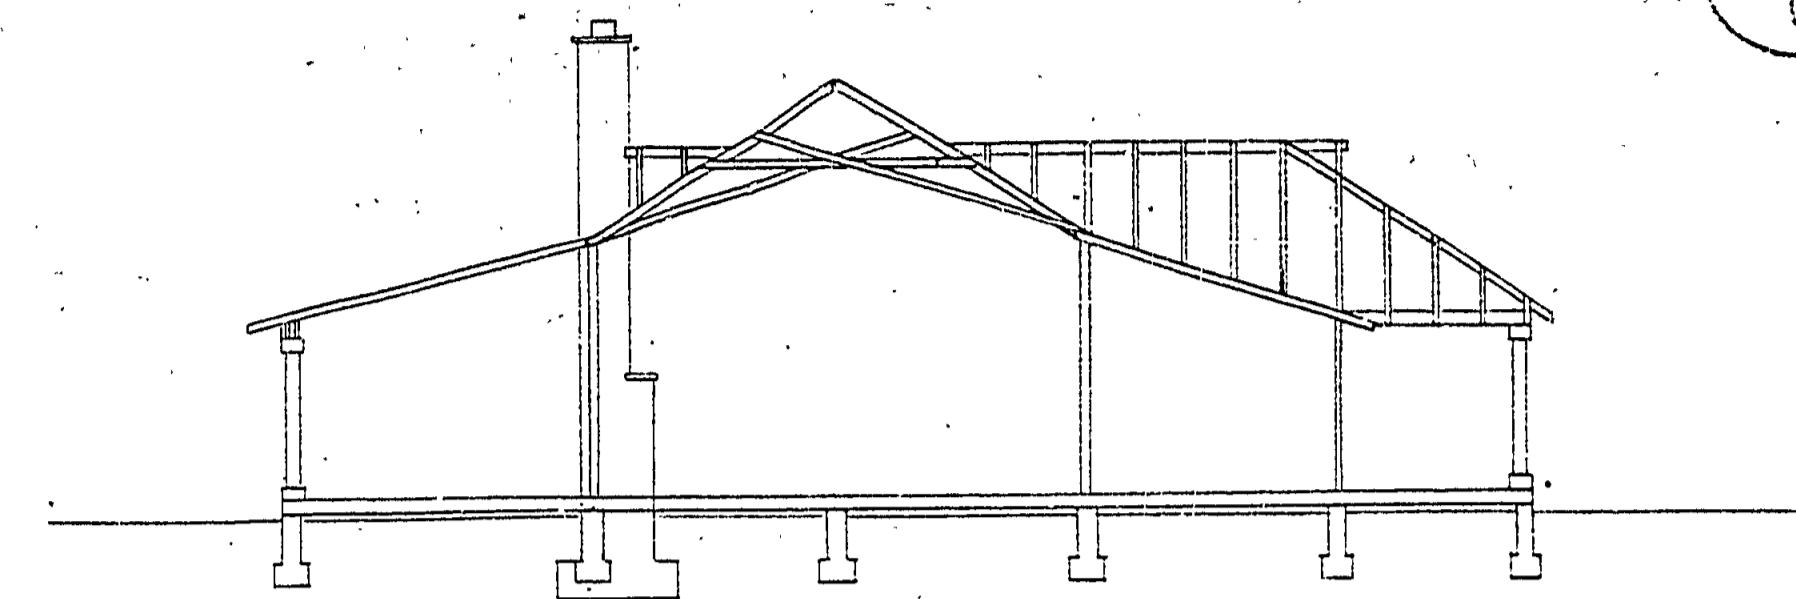

CROSS SECTION Y-Y

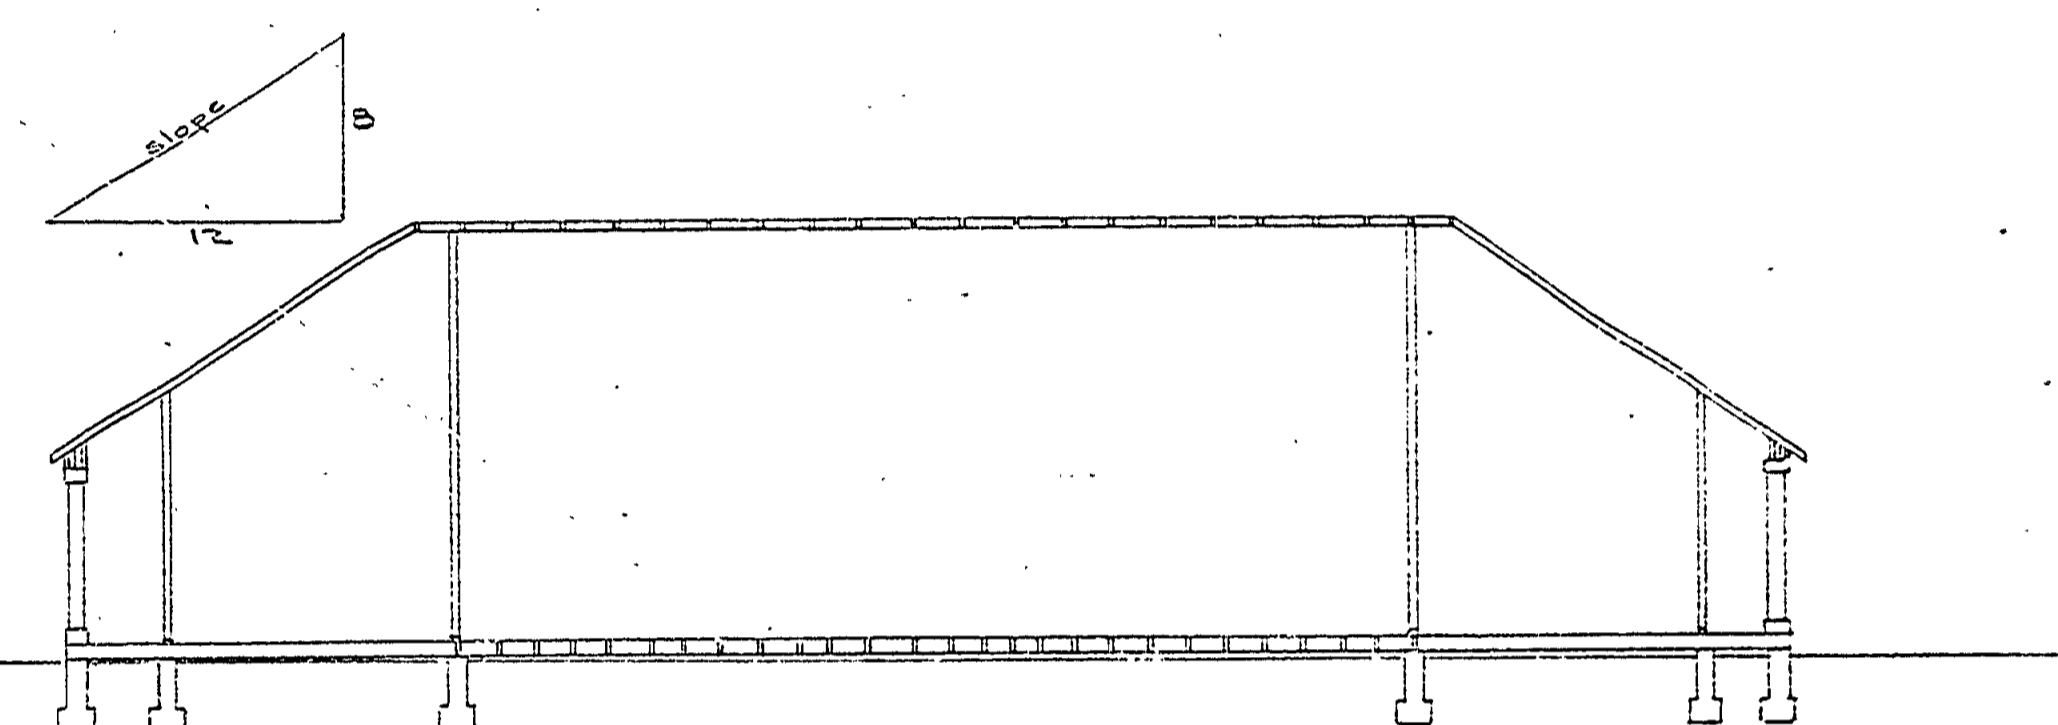

CROSS SECTION X-X

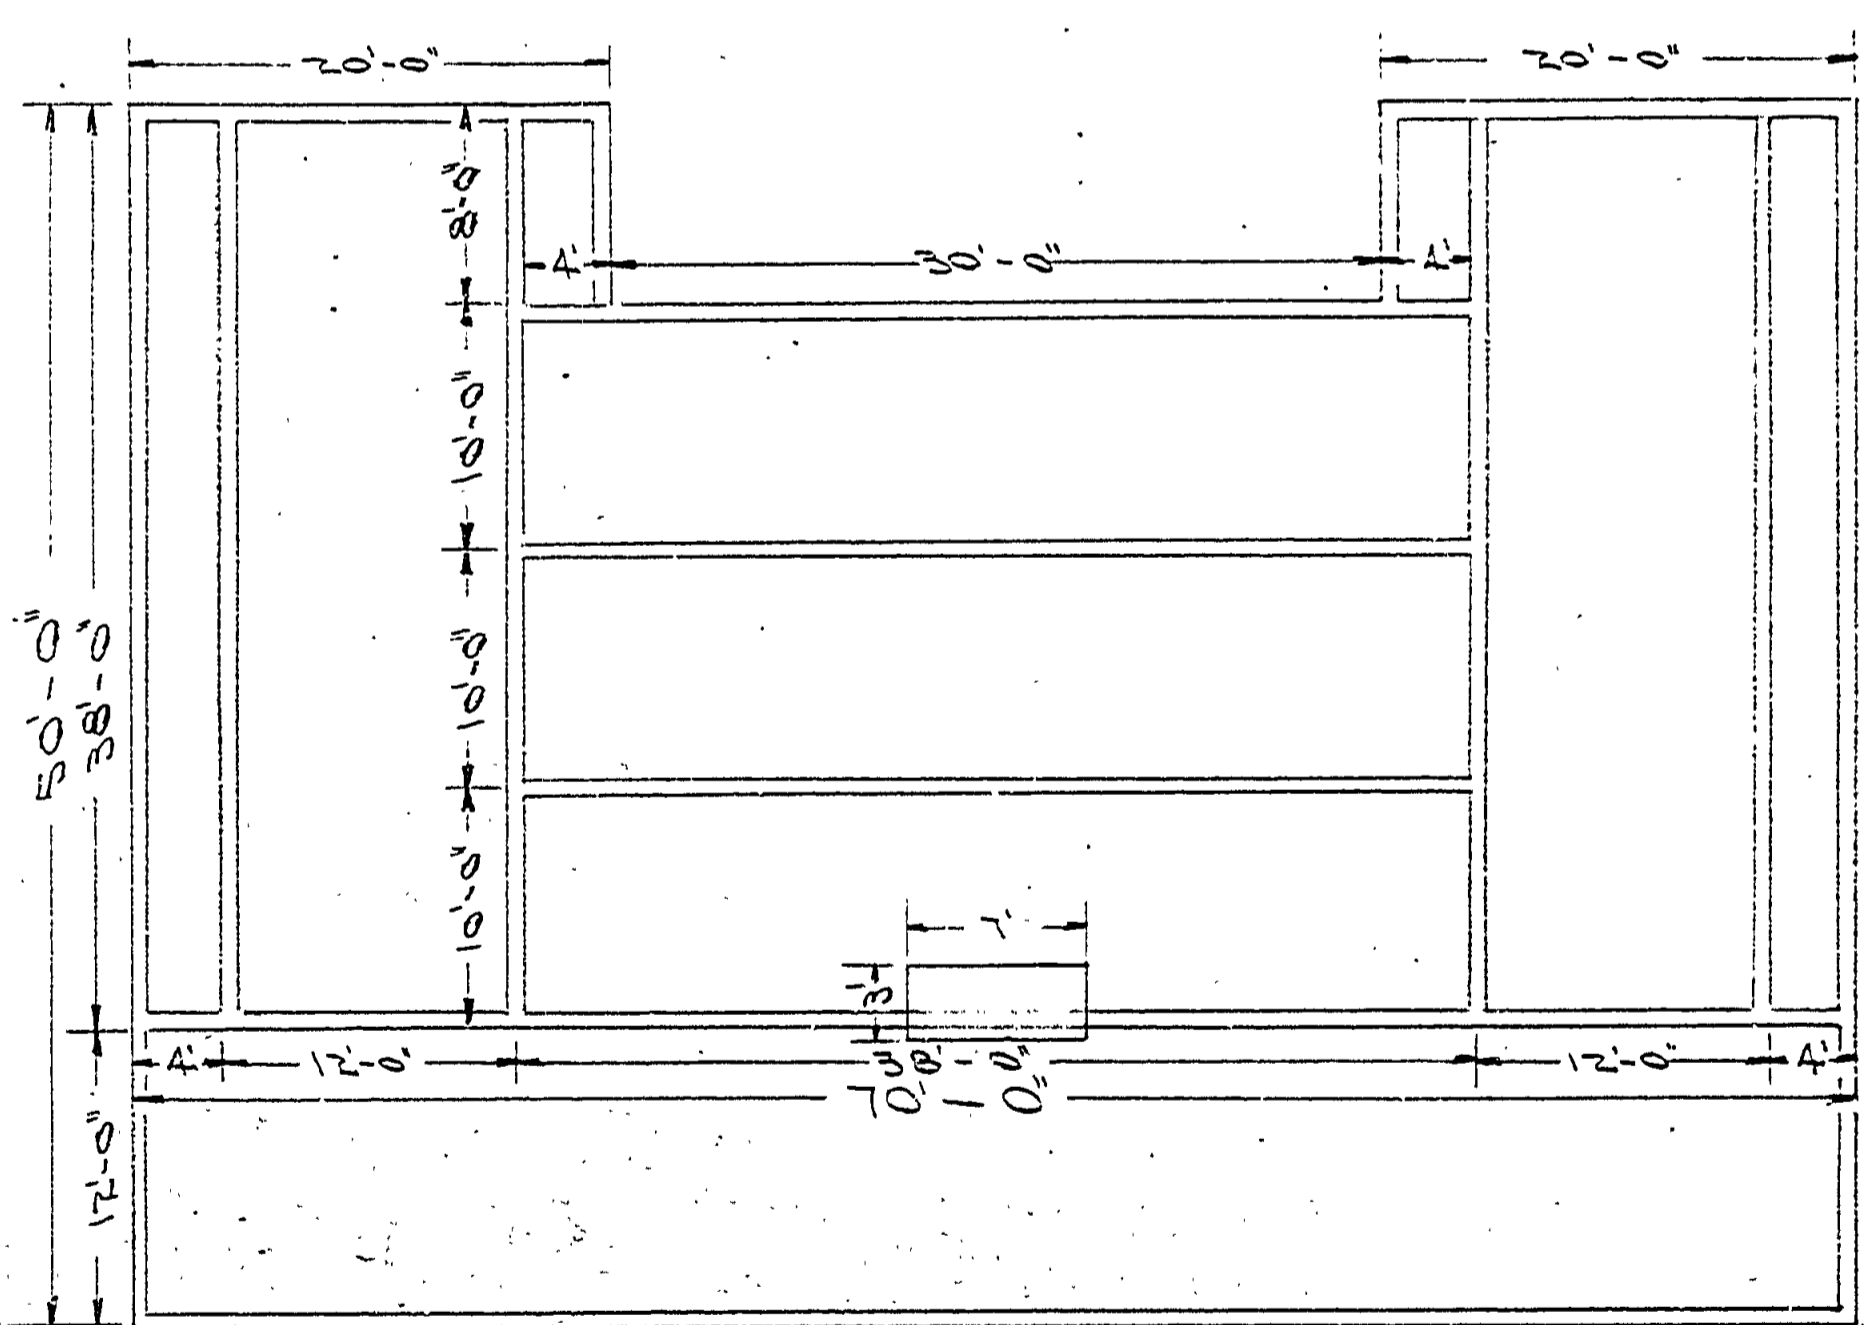

FOUNDATION PLAN

COMBINATION BATHHOUSE & PAVILION
 AND CONCESSION STAND
 FOR
 MICHIGAN STATE PARK
 DEPARTMENT OF CONSERVATION
 Scale 1/8" = 1 FT. Date 4-10-28
 R.H. - R.M.S.

A-2917

Interlochen

INSURANCE NO. 4 P-5