




SECTION A-A  
Scale 1/4" = 1'-0"

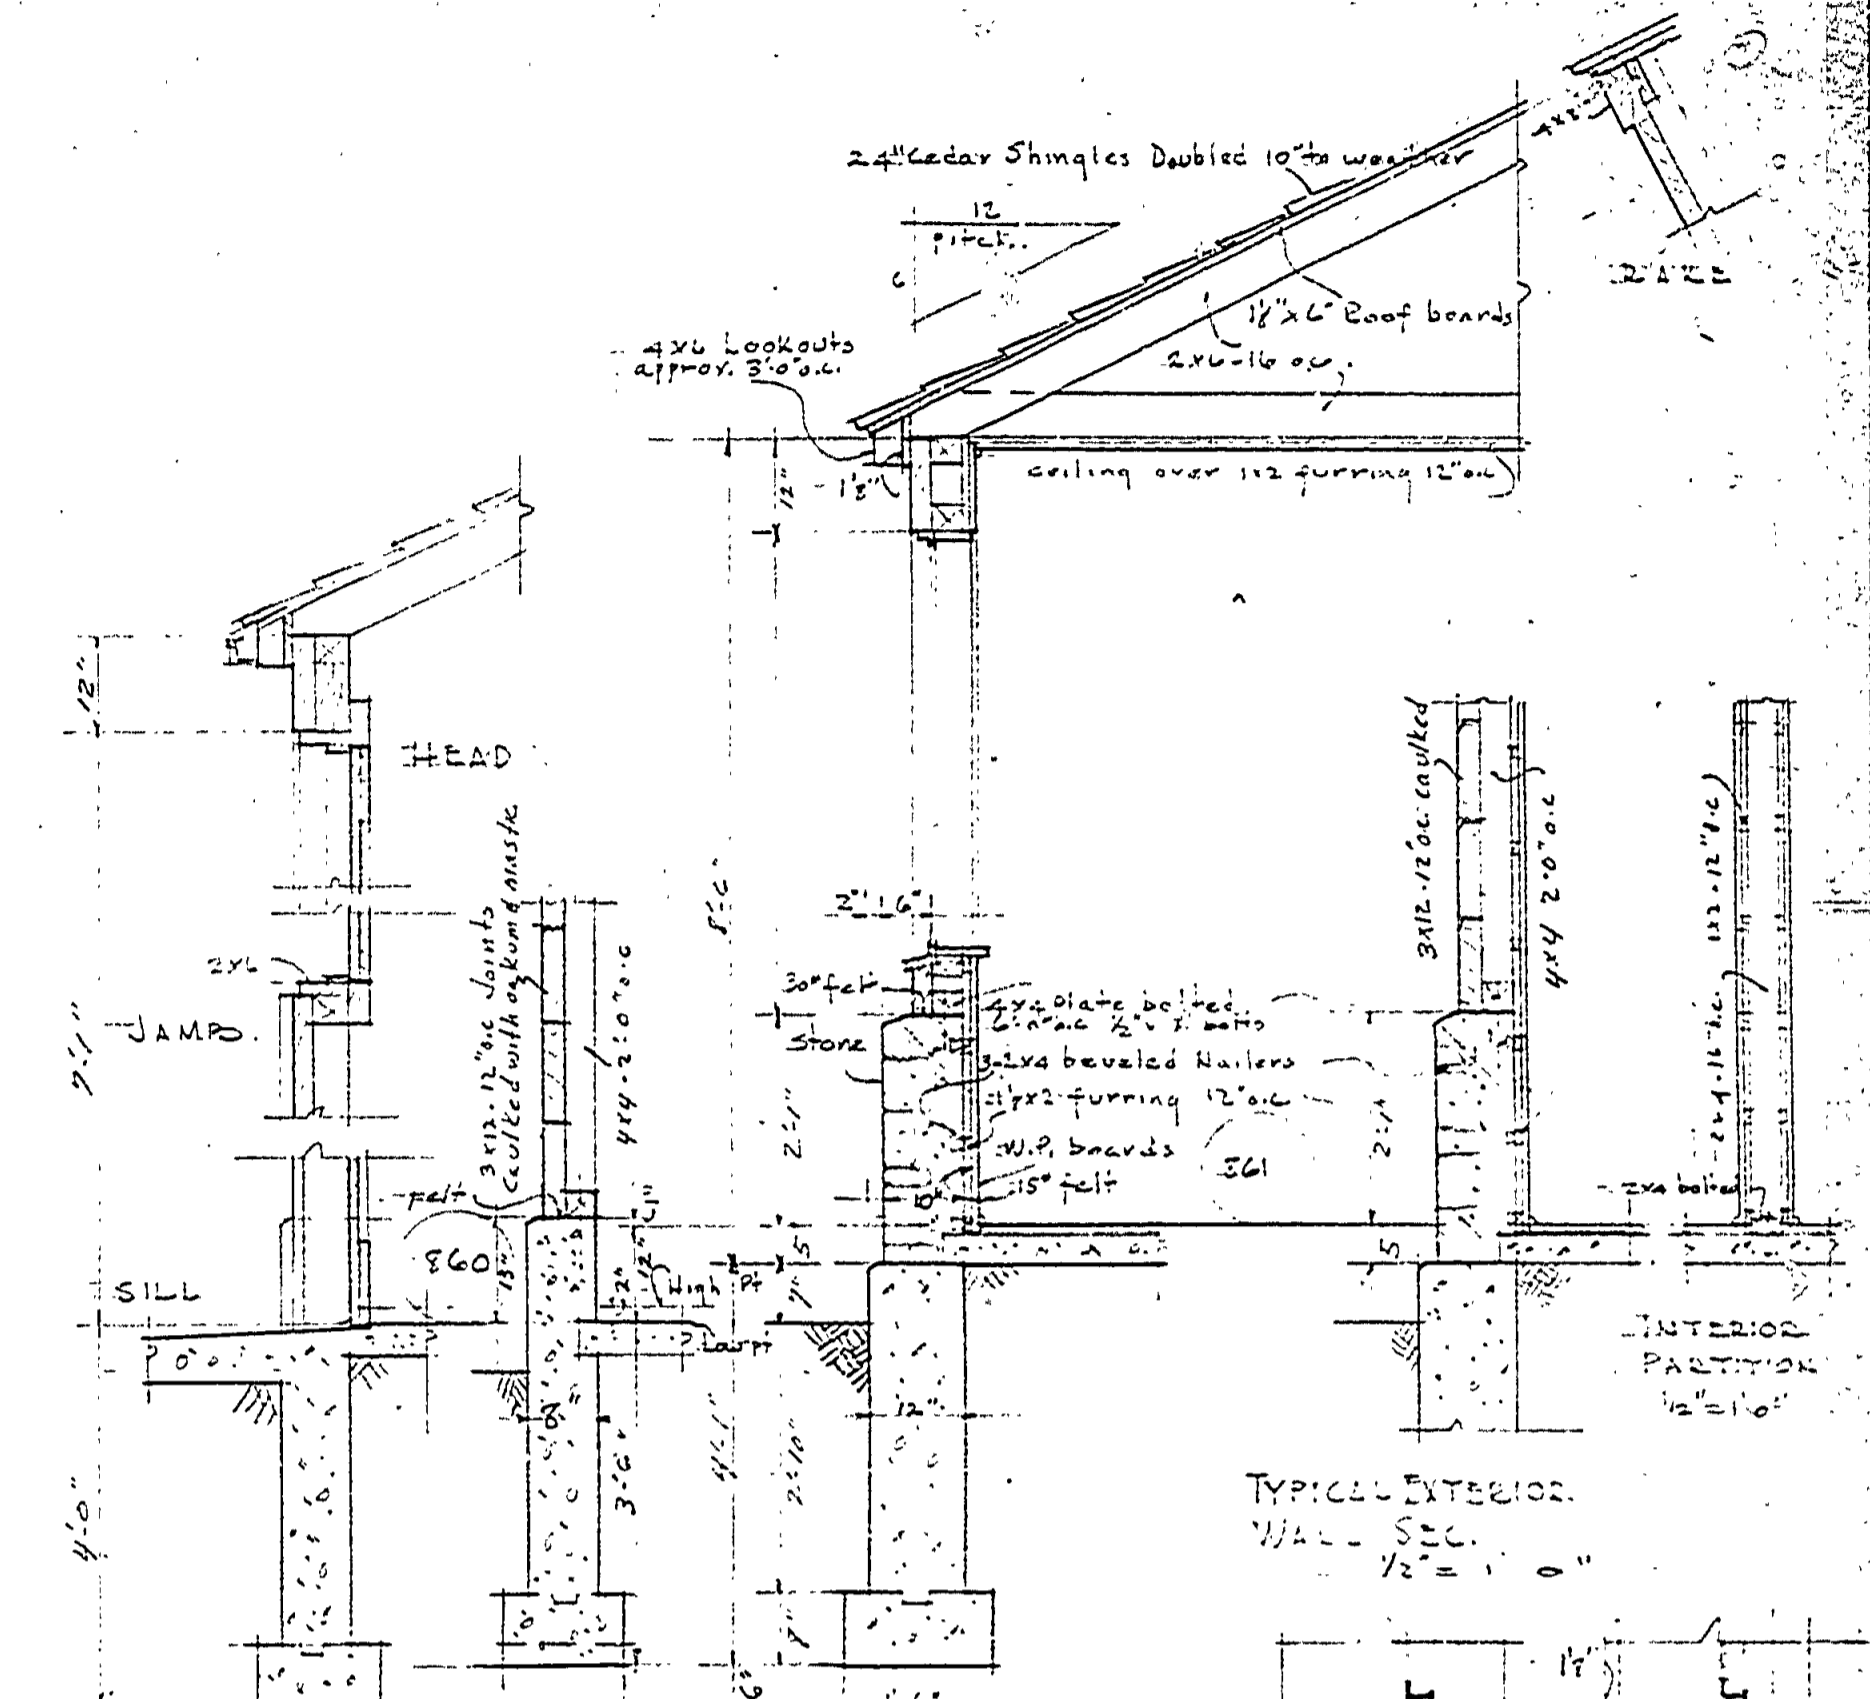


TYPICAL EXTERIOR WALL SEC.  
Scale 1/2" = 1'-0"

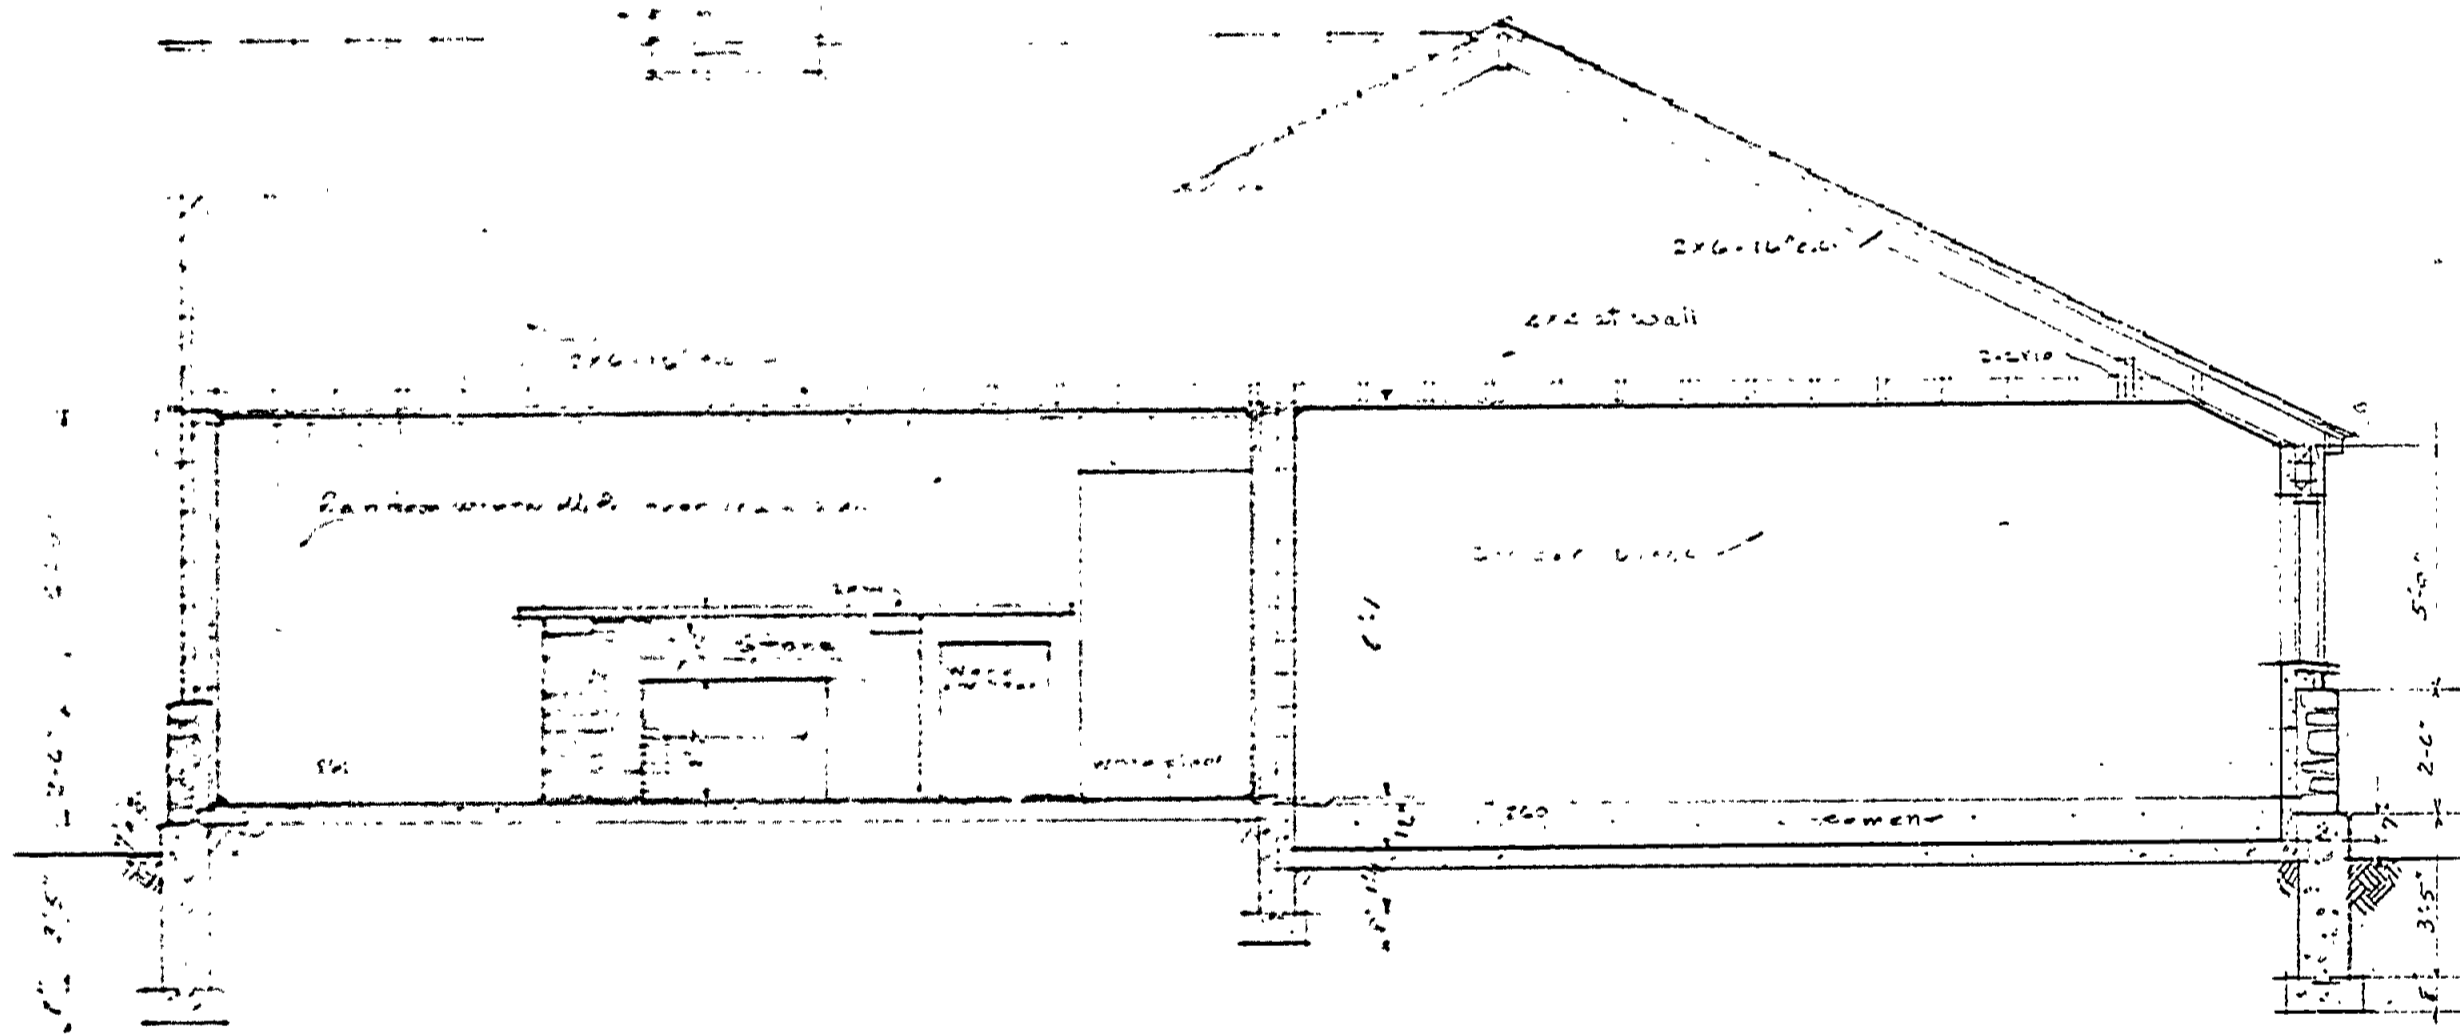


SECTION B-B  
Scale 1/4" = 1'-0"

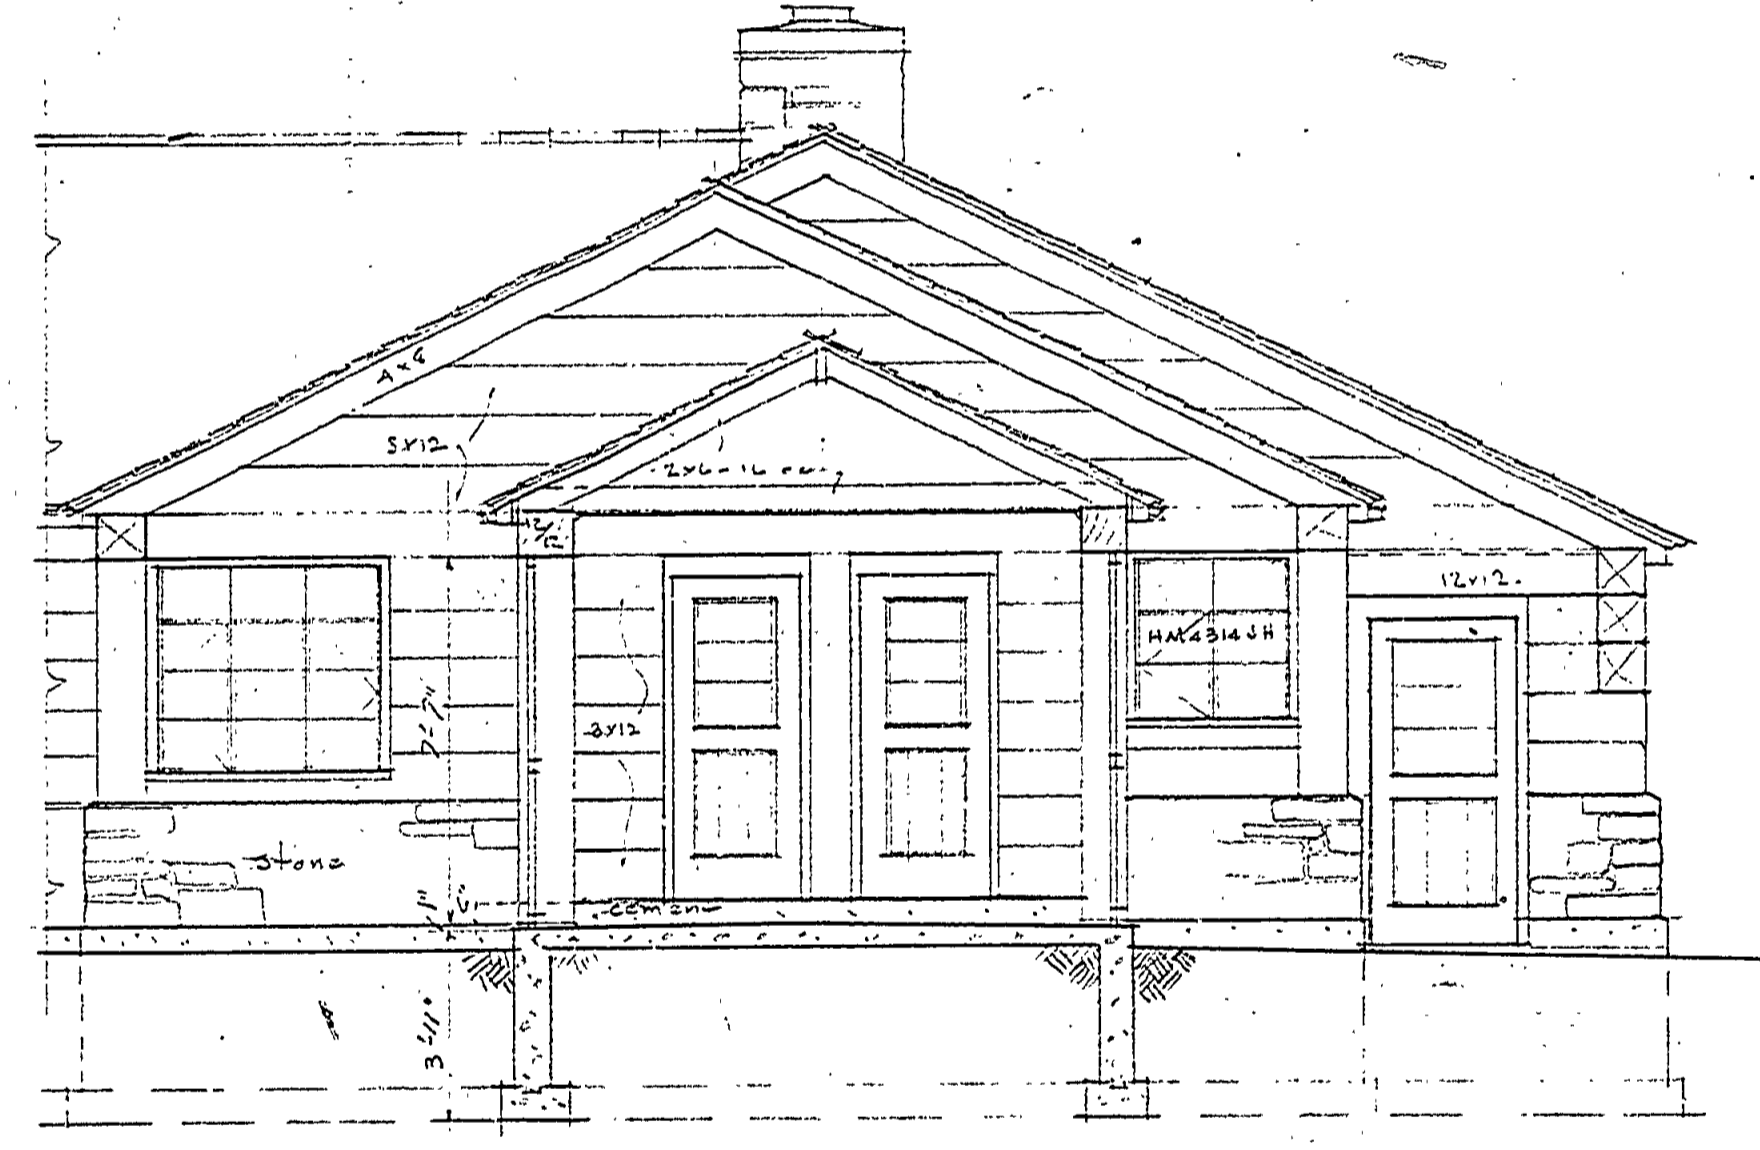


SECTION C-C  
Scale 1/4" = 1'-0"

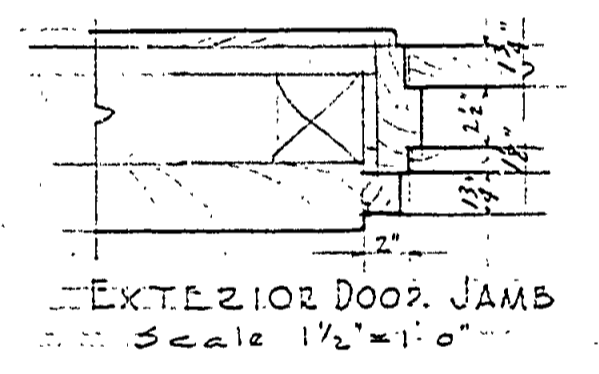


EXTERIOR DOOR JAMB  
Scale 1/2" = 1'-0"

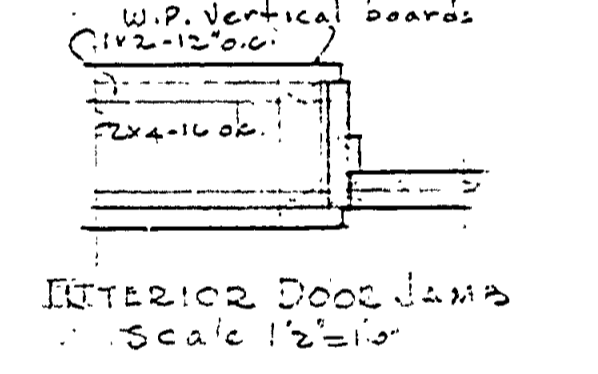


INTERIOR DOOR JAMB  
Scale 1/2" = 1'-0"

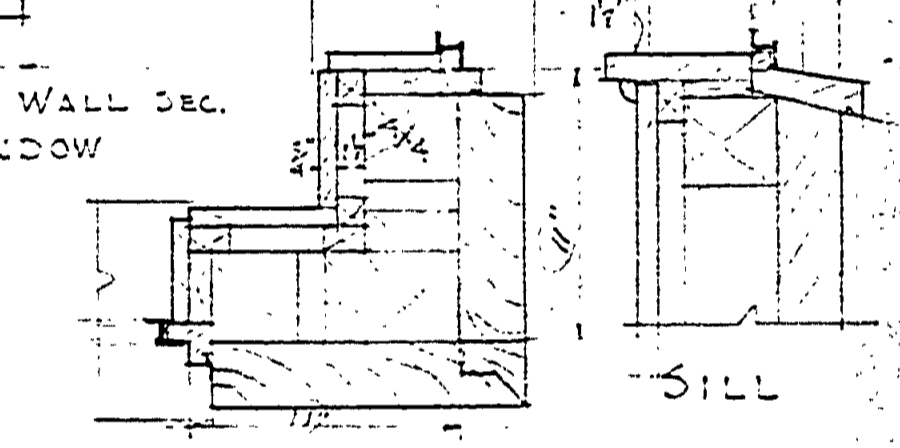


CORNER WINDOW MULLION  
Scale 1/2" = 1'-0"

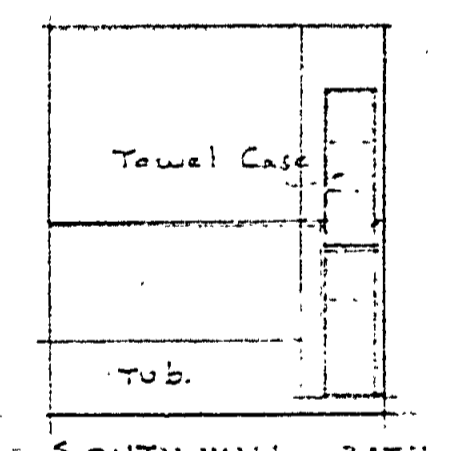


SOUTH WALL OF BATH  
Scale 1/4" = 1'-0"

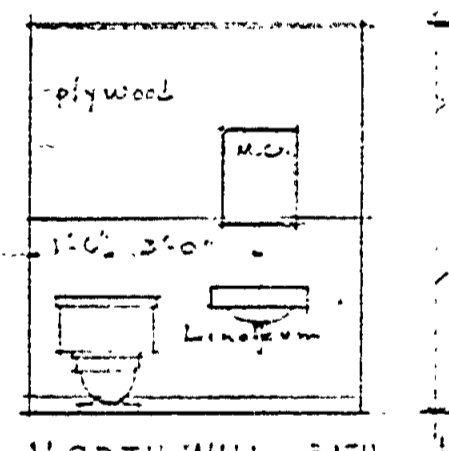


NORTH WALL OF BATH  
Scale 1/4" = 1'-0"

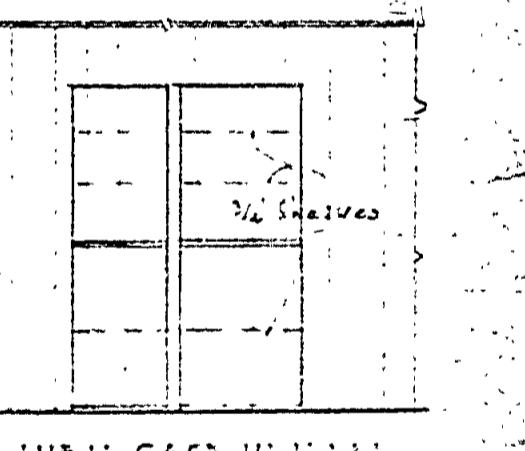

LINEN CASE IN HALL  
Scale 1/4" = 1'-0"

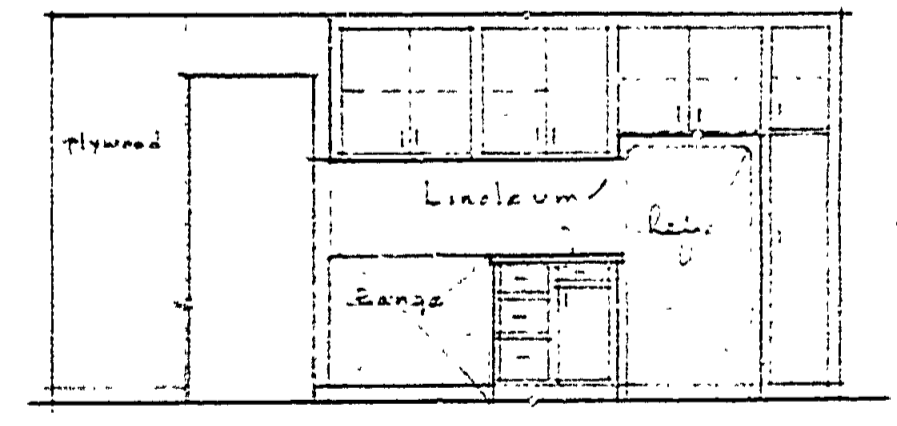

SOUTH WALL OF KITCHEN  
Scale 1/4" = 1'-0"

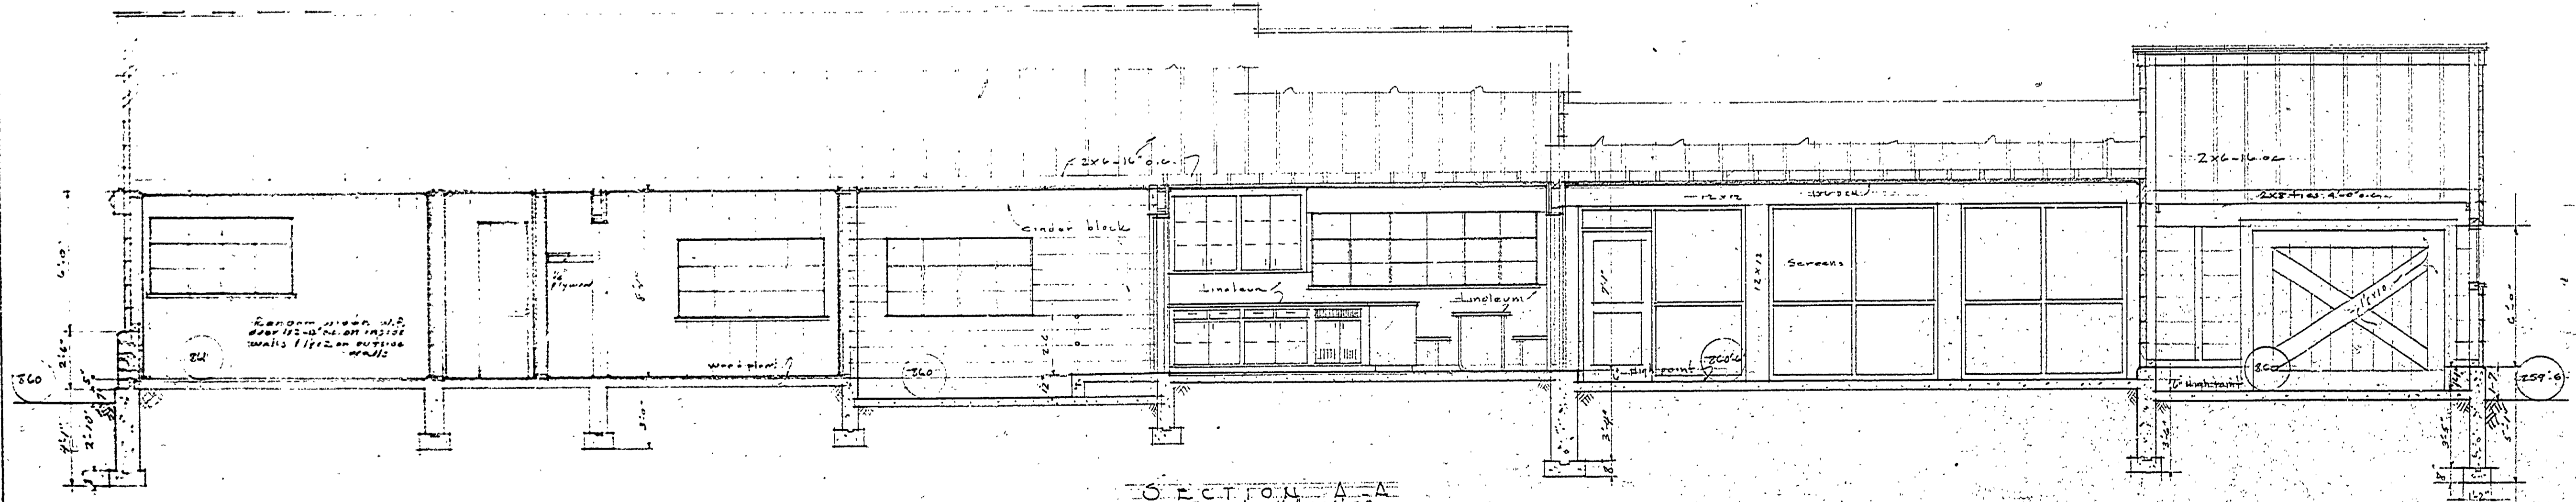

SECTION A-A  
Scale 1/4" = 1'-0"

MICHIGAN DEPARTMENT OF CONSERVATION STATE PARKS DIVISION		
Designed by	CABTAKERS	Sheet Number
Drawn by	RESIDENCE	Scale
Checked by	INTERLOCHEN	Date
Approved by	STATE PARK	Division
Approved by	CHEF PARKS DIVISION	Date
Approved by	INSPECTOR	Date
Approved by		Date

A-102