



REVISIONS	DATE BY	NO.	DATE BY	APPROVED BY	DATE	REVIEWED BY SECTIONS	DATE
4		1		J.I.R.	1-1-57	ARCHITECTURAL	J.I.R.
5		2		J.I.R.	1-1-57	ENGINEERING	J.I.R.
6		3		J.I.R.	1-1-57	LANDSCAPE	J.I.R.
				ASSISTANT CHIEF IN CHARGE			
				OF DESIGN			

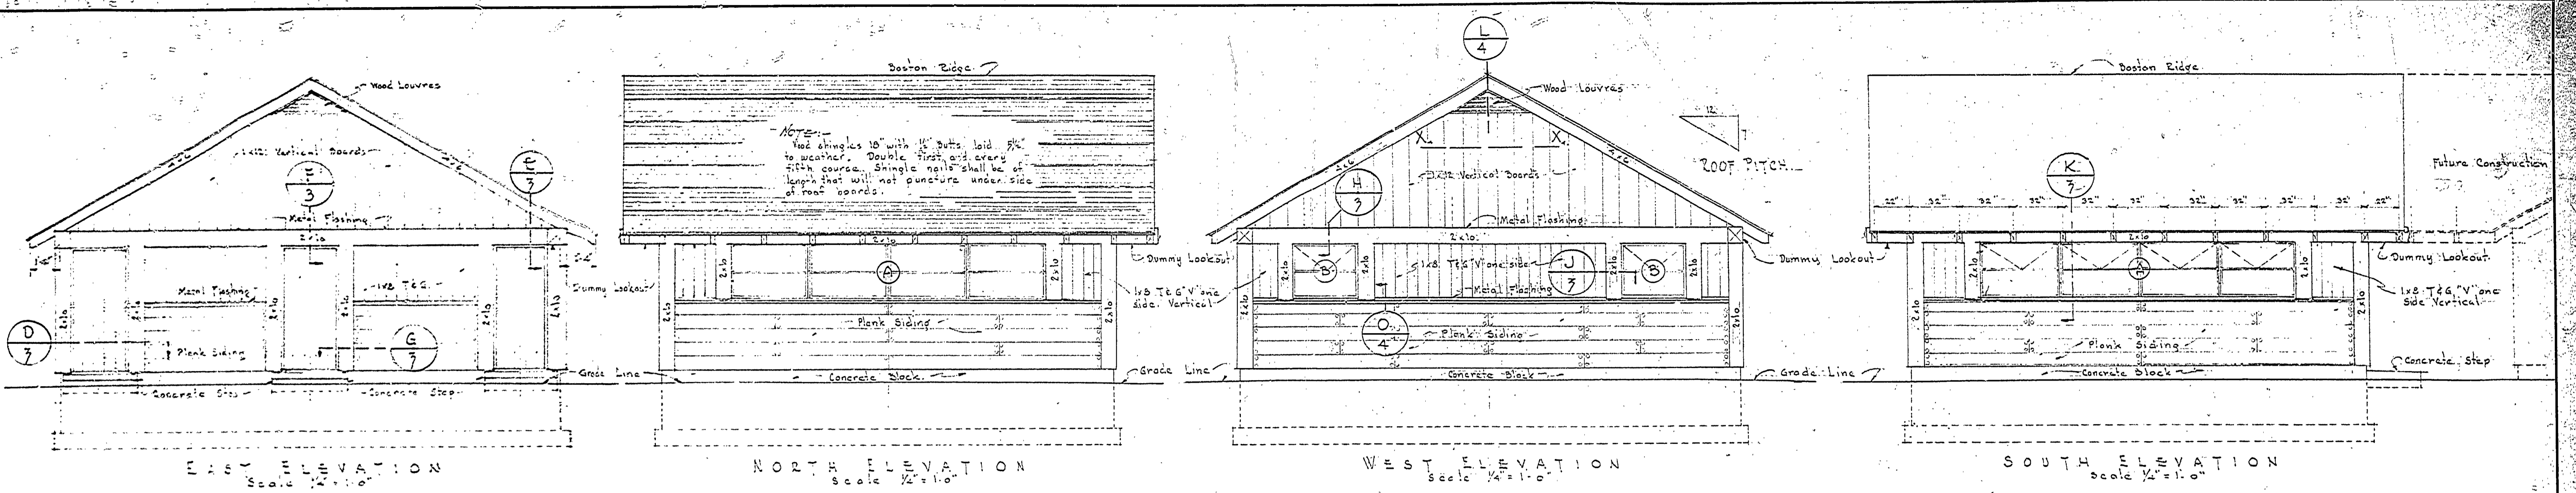




WINDOW SCHEDULE

NO.	NO. OF PANELS	NO. OF ASS. UNITS	WIDTH	HEIGHT	MULTIPL.	UPPER SIZES	LOWER SIZES	SCREENS	REMARKS
A	2	4	4'-0"	2'-0"	8	✓	✓	None	Opaque Glass
B	2	1	4'-0"	2'-0"	None	✓	✓	None	Opaque Glass

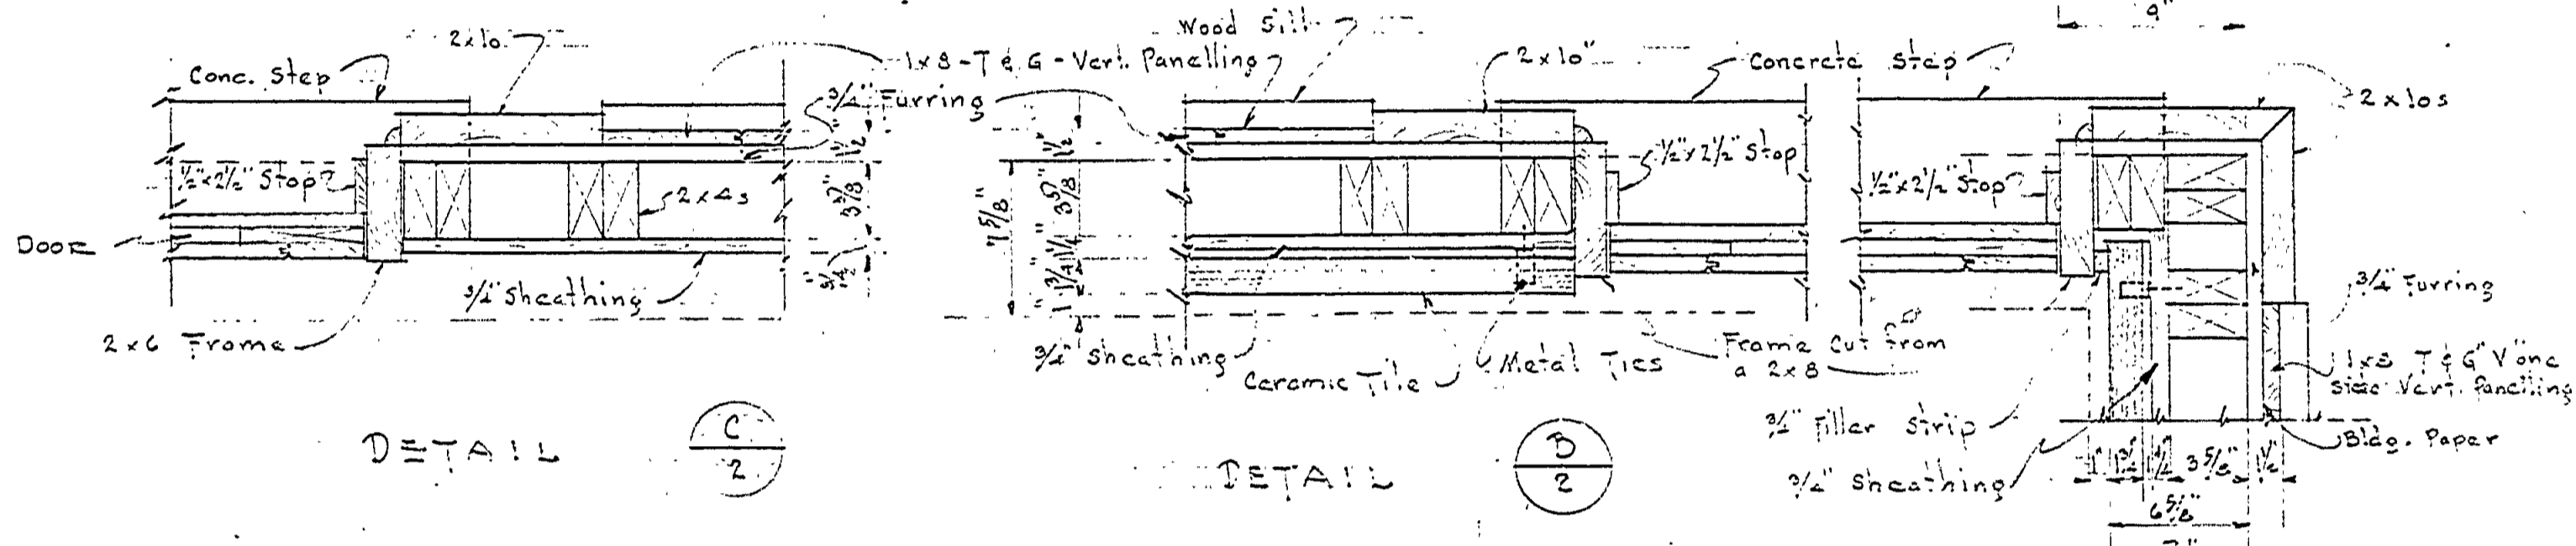

ARCHITECTURAL SYMBOLS

Concrete & Conc. Block	Wood
Dimensioned Lumber	Ceramic Tile
Light Weight Block	Steel
S.S. - Slop Sink	F.D. - Floor Drain
W.O. - Window Dimension	D.O. - Door Dimension
	S.C. - Sill Cock

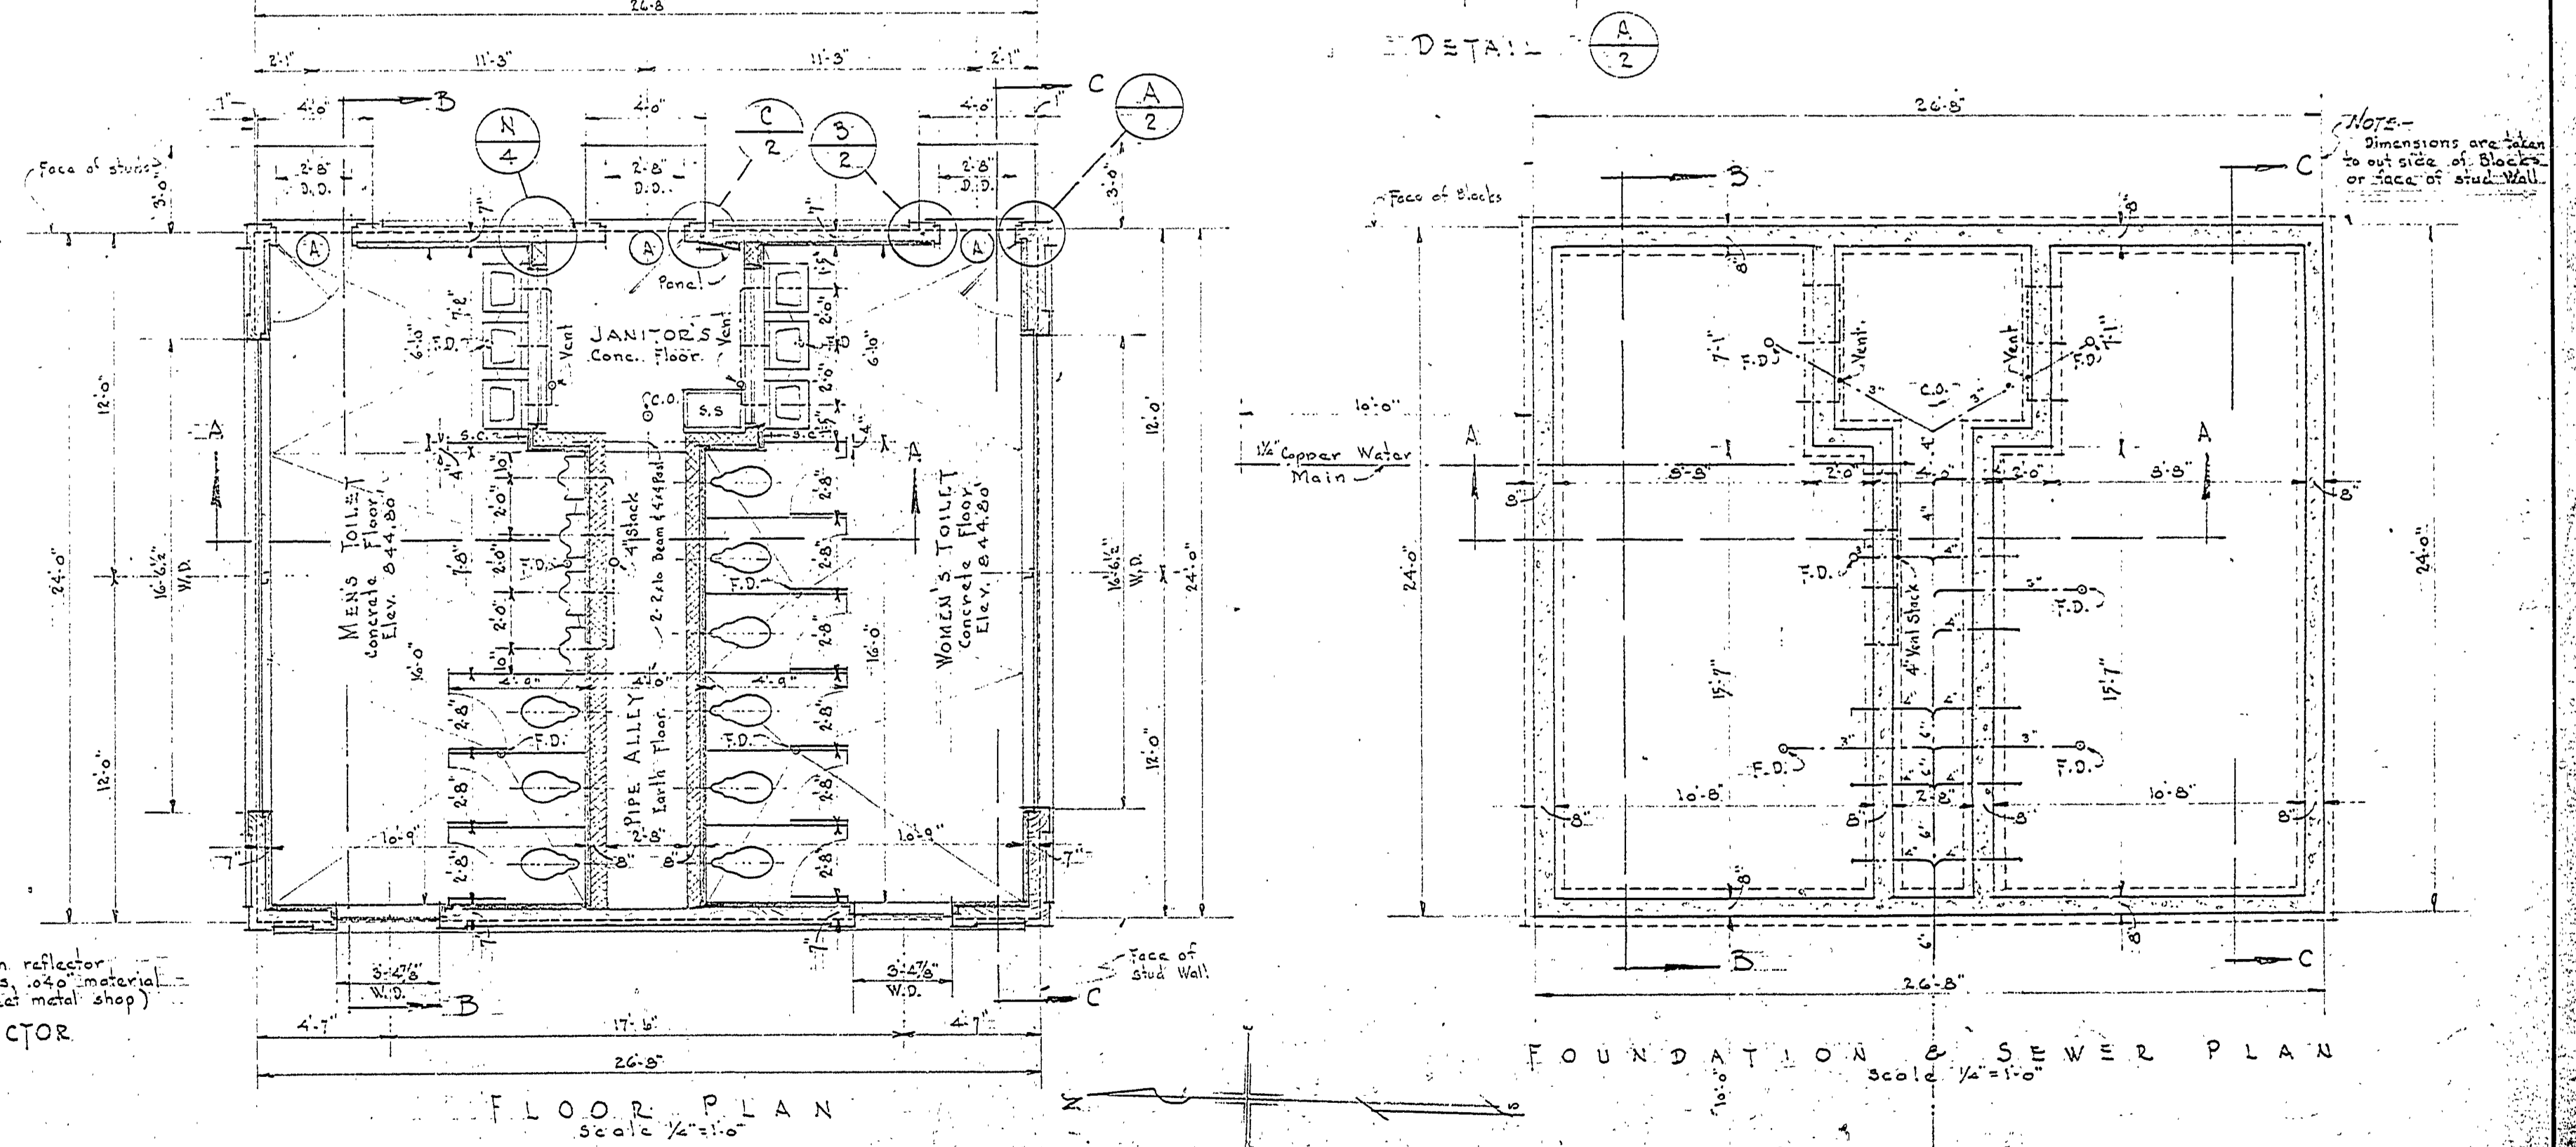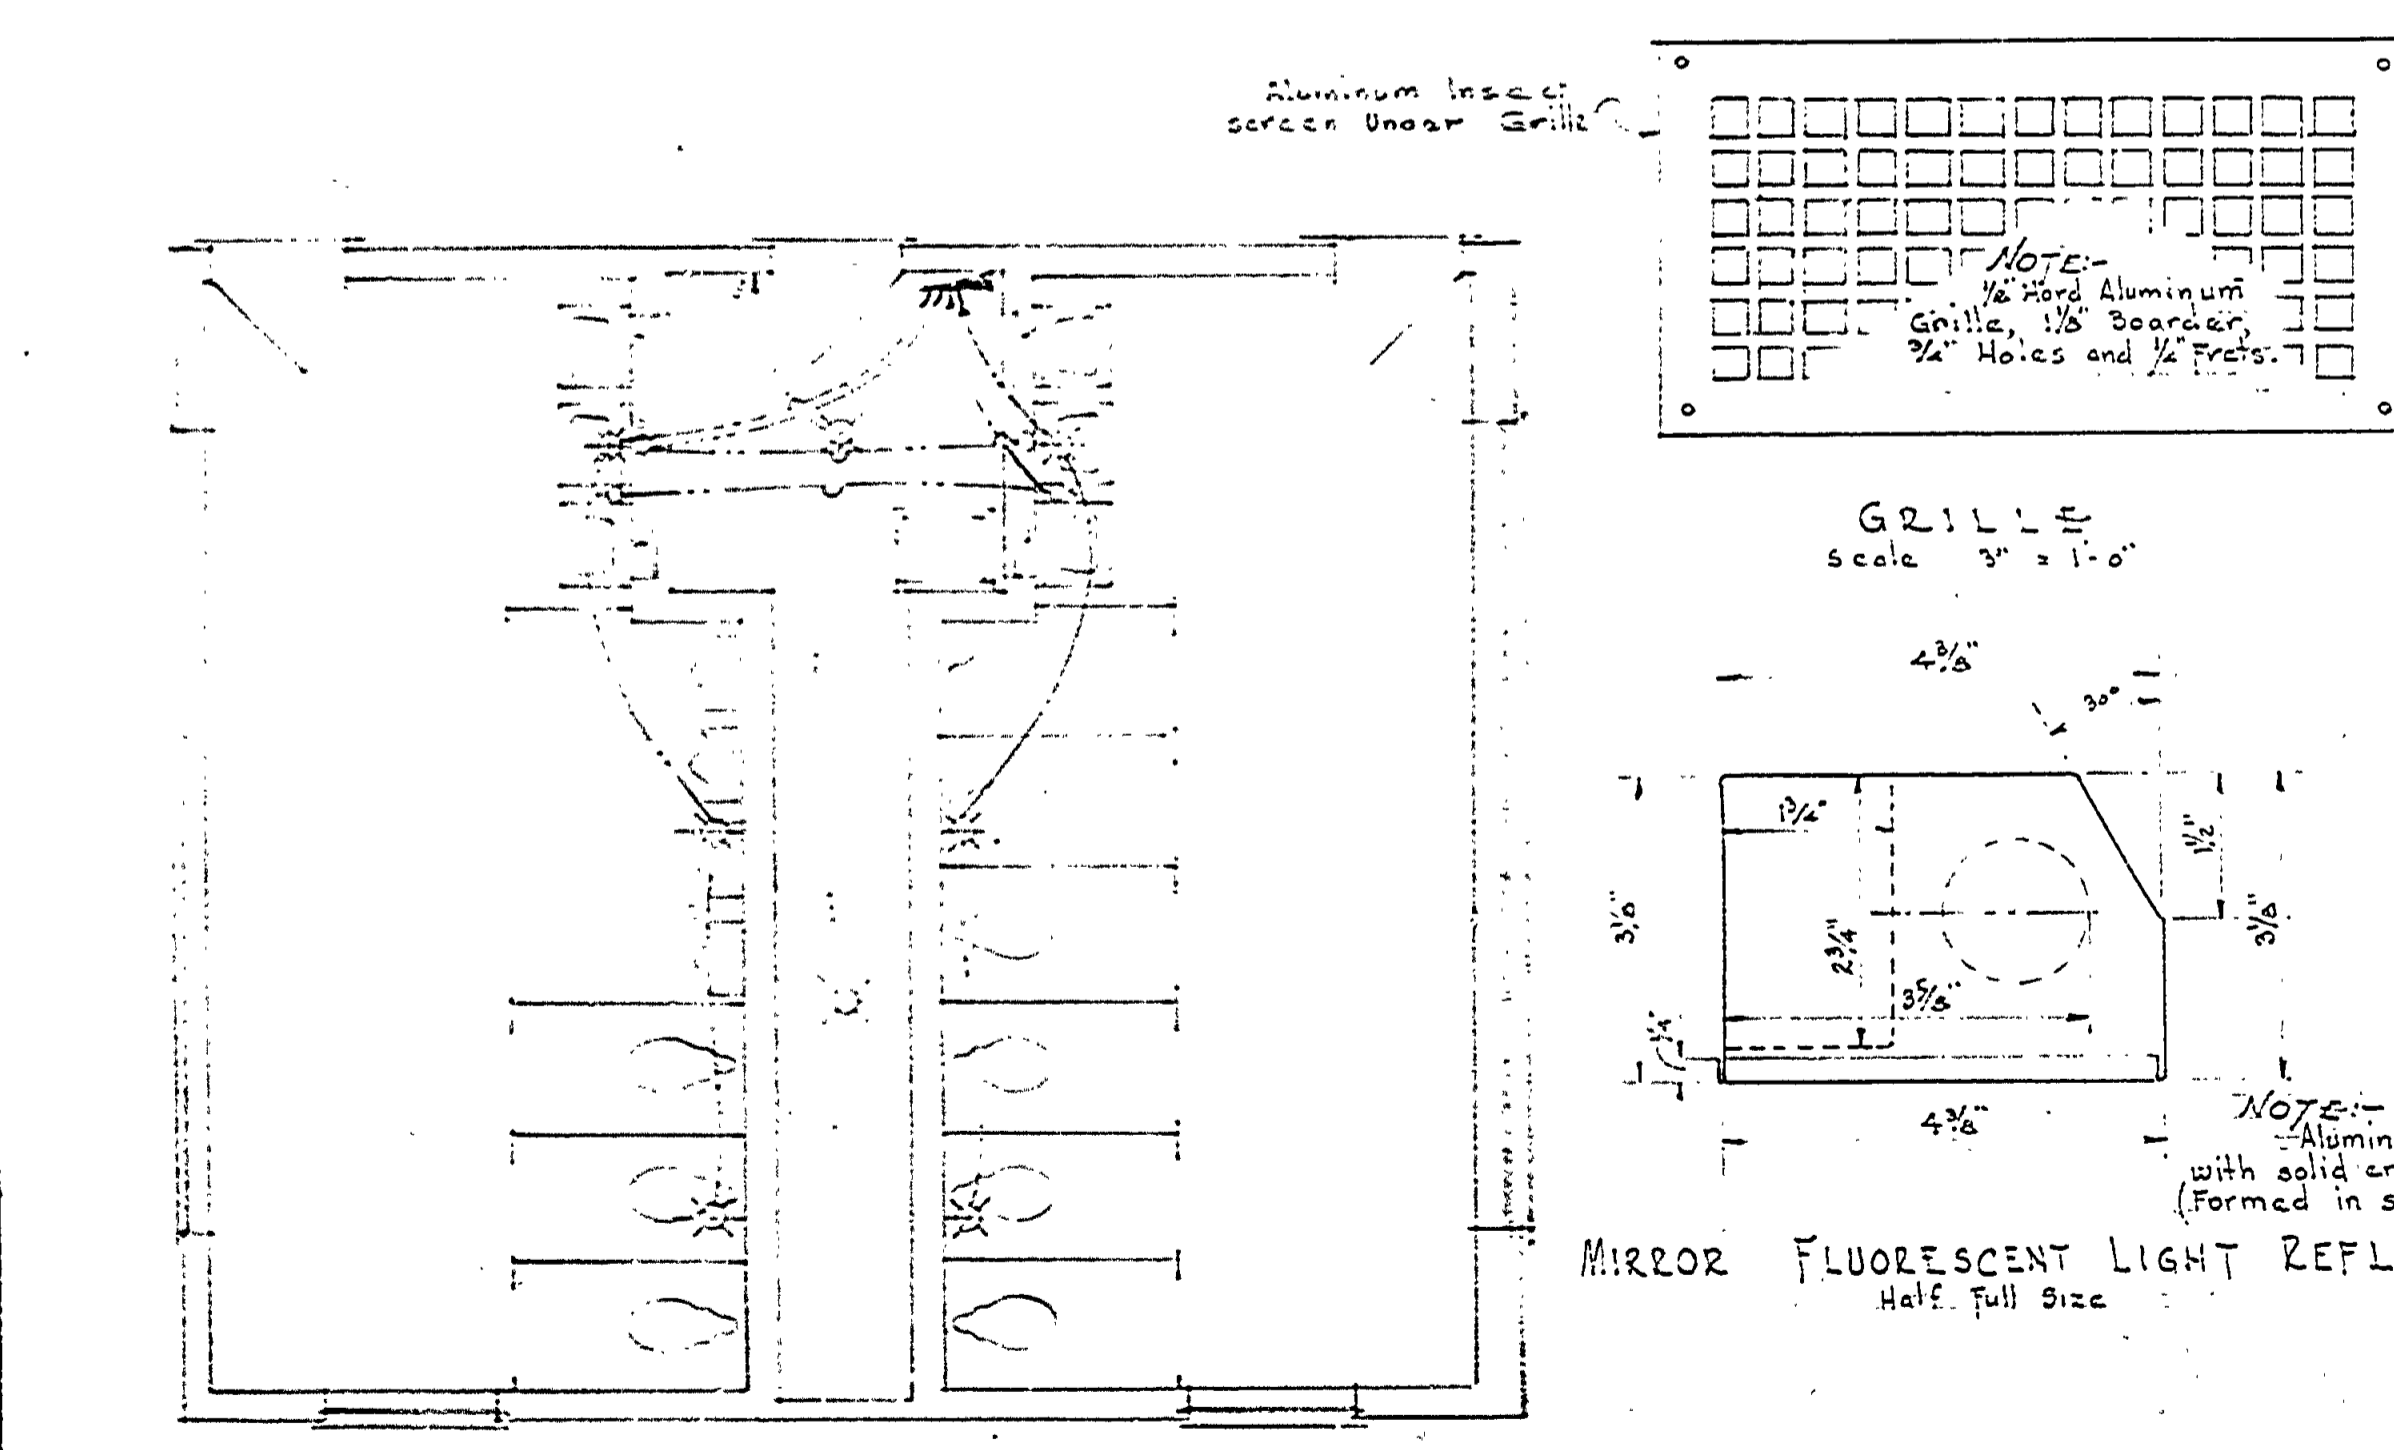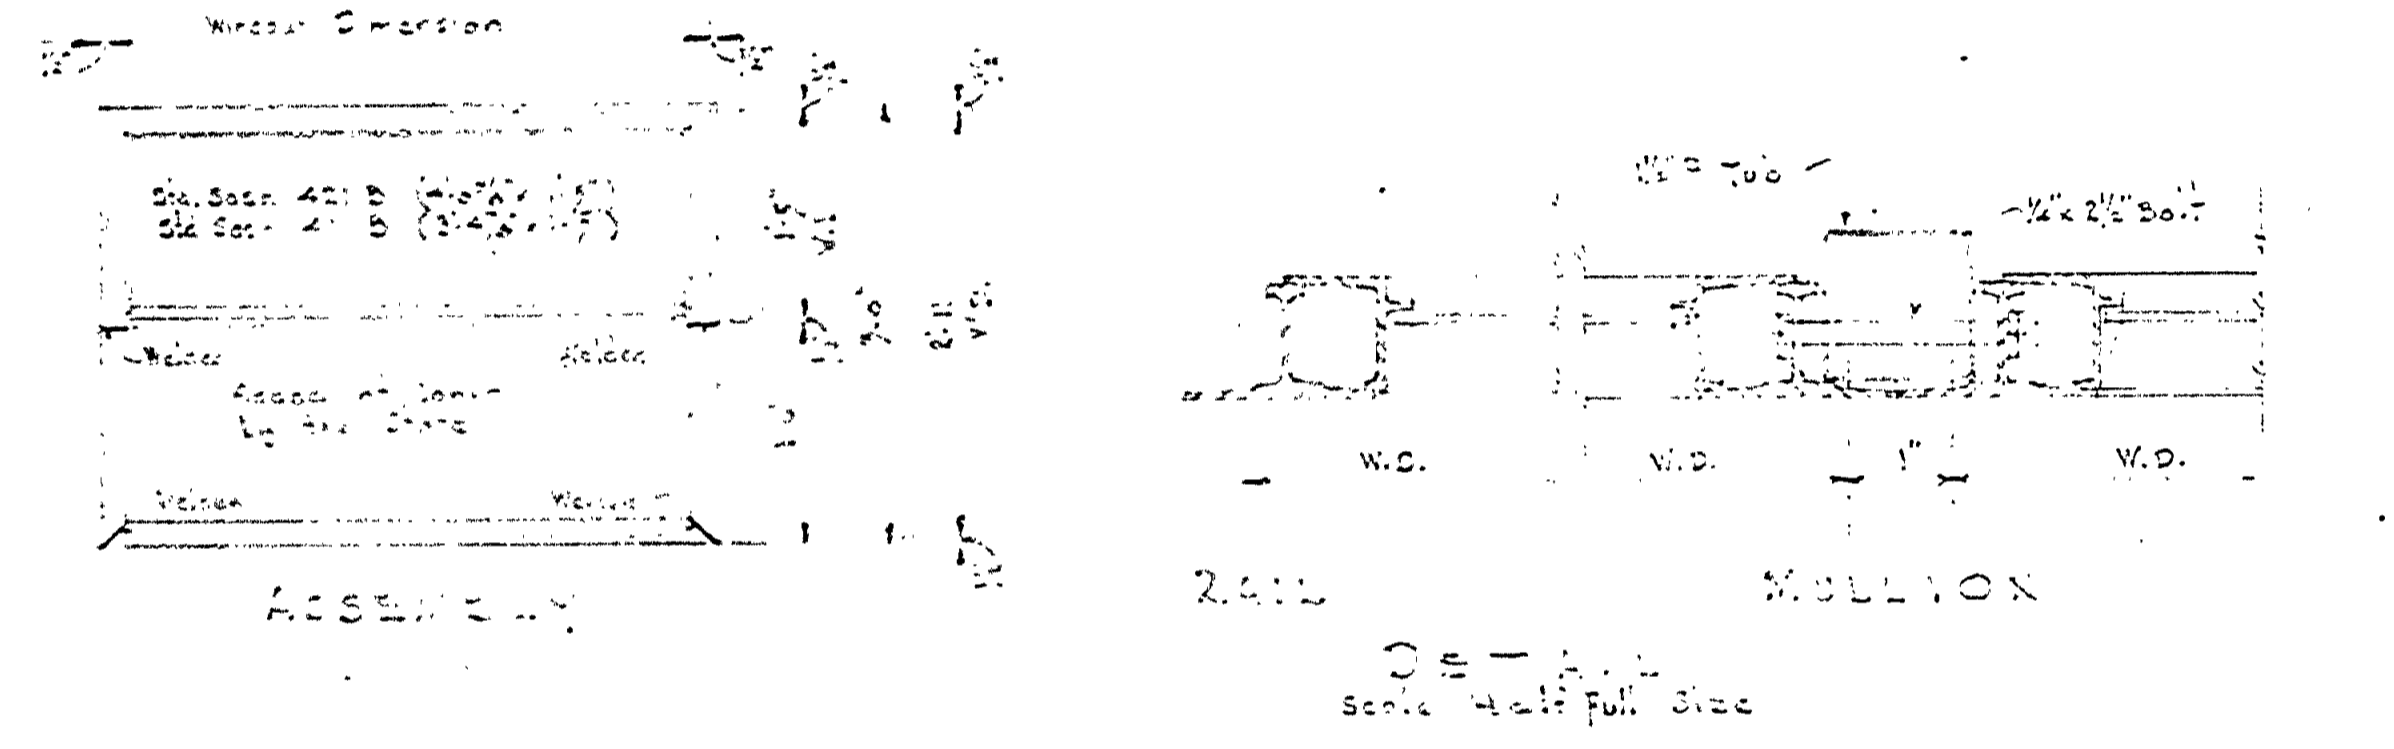

ELECTRICAL SYMBOLS

Bracket Wall Light Outlet	Ceiling Light Outlet
Fluorescent Fixture Outlet	Duplex Convenience Outlet
Switch	Panel Box or Control Box

MICHIGAN DEPARTMENT OF CONSERVATION PARKS AND RECREATION DIVISION

INTERLOCHEN STATE PARK TOILET PORTION OF BATH HOUSE, TOILET AND CONCESSION

PROJECT NO. 52-227-1	SHEET NO. 2	PLAN NO. A-107
----------------------	-------------	----------------