







REVISIONS	NO.	DATE	BY	REVISIONS
	1	1-5-58	J.I.R.	ARCHITECTURAL
	2	6-5-58	J.I.R.	ENGINEERING
	3	6-5-58	J.I.R.	LANDSCAPE

APPROVED BY	DATE	REVIEWED BY SECTIONS
<i>J.I.R.</i>	6-5-58	J.I.R.

CHECKED BY	DATE	TRACED BY
<i>W.N.G.</i>	1-17-61	<i>J.W.F.</i>

NO.	DATE	BY	MISC. REVISIONS
1	1-5-58	J.I.R.	
2	6-5-58	J.I.R.	
3	6-5-58	J.I.R.	

DATE	BY

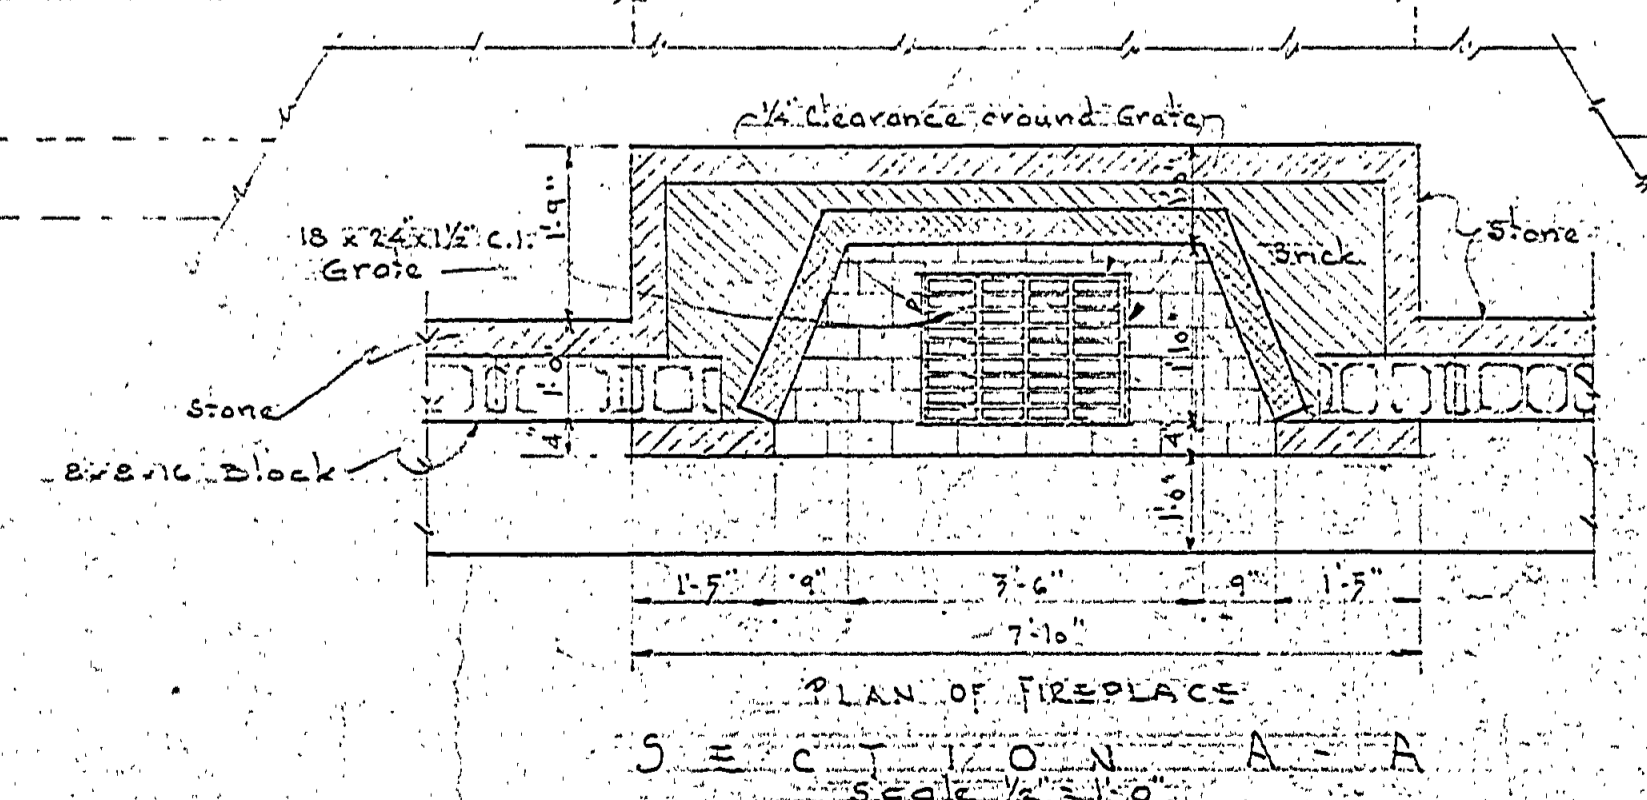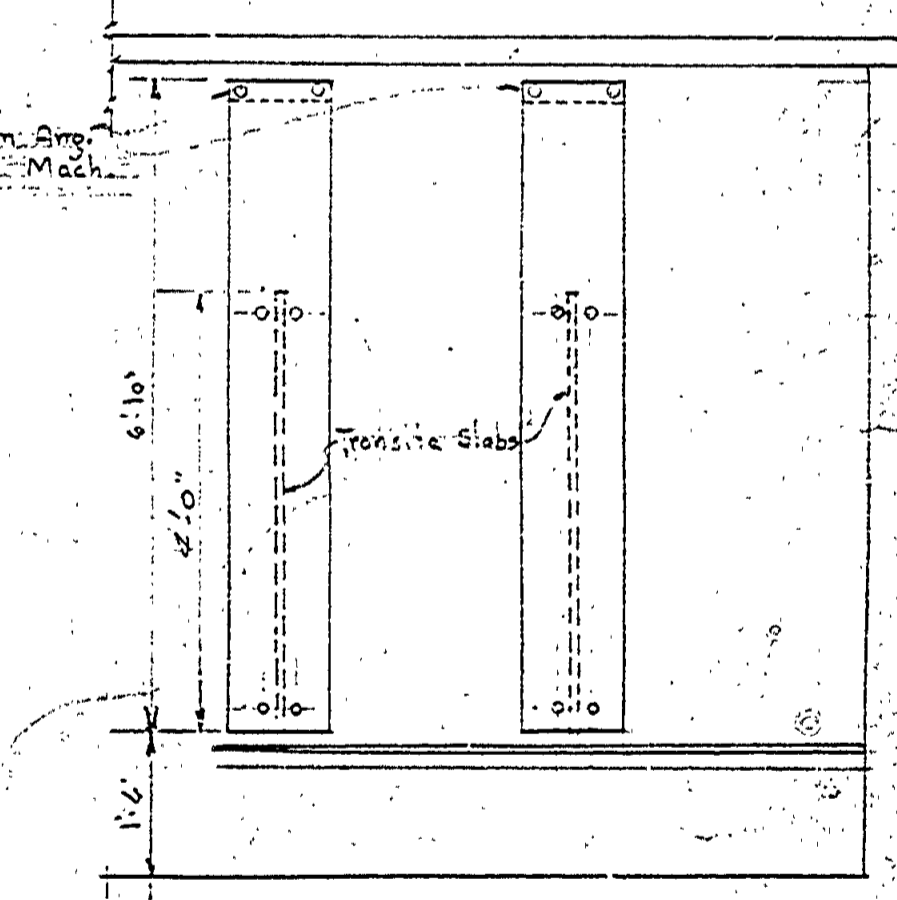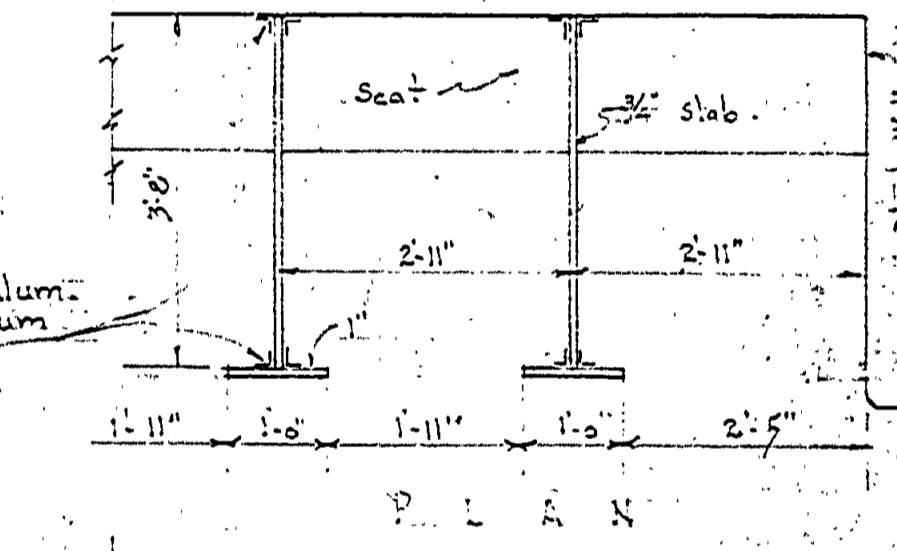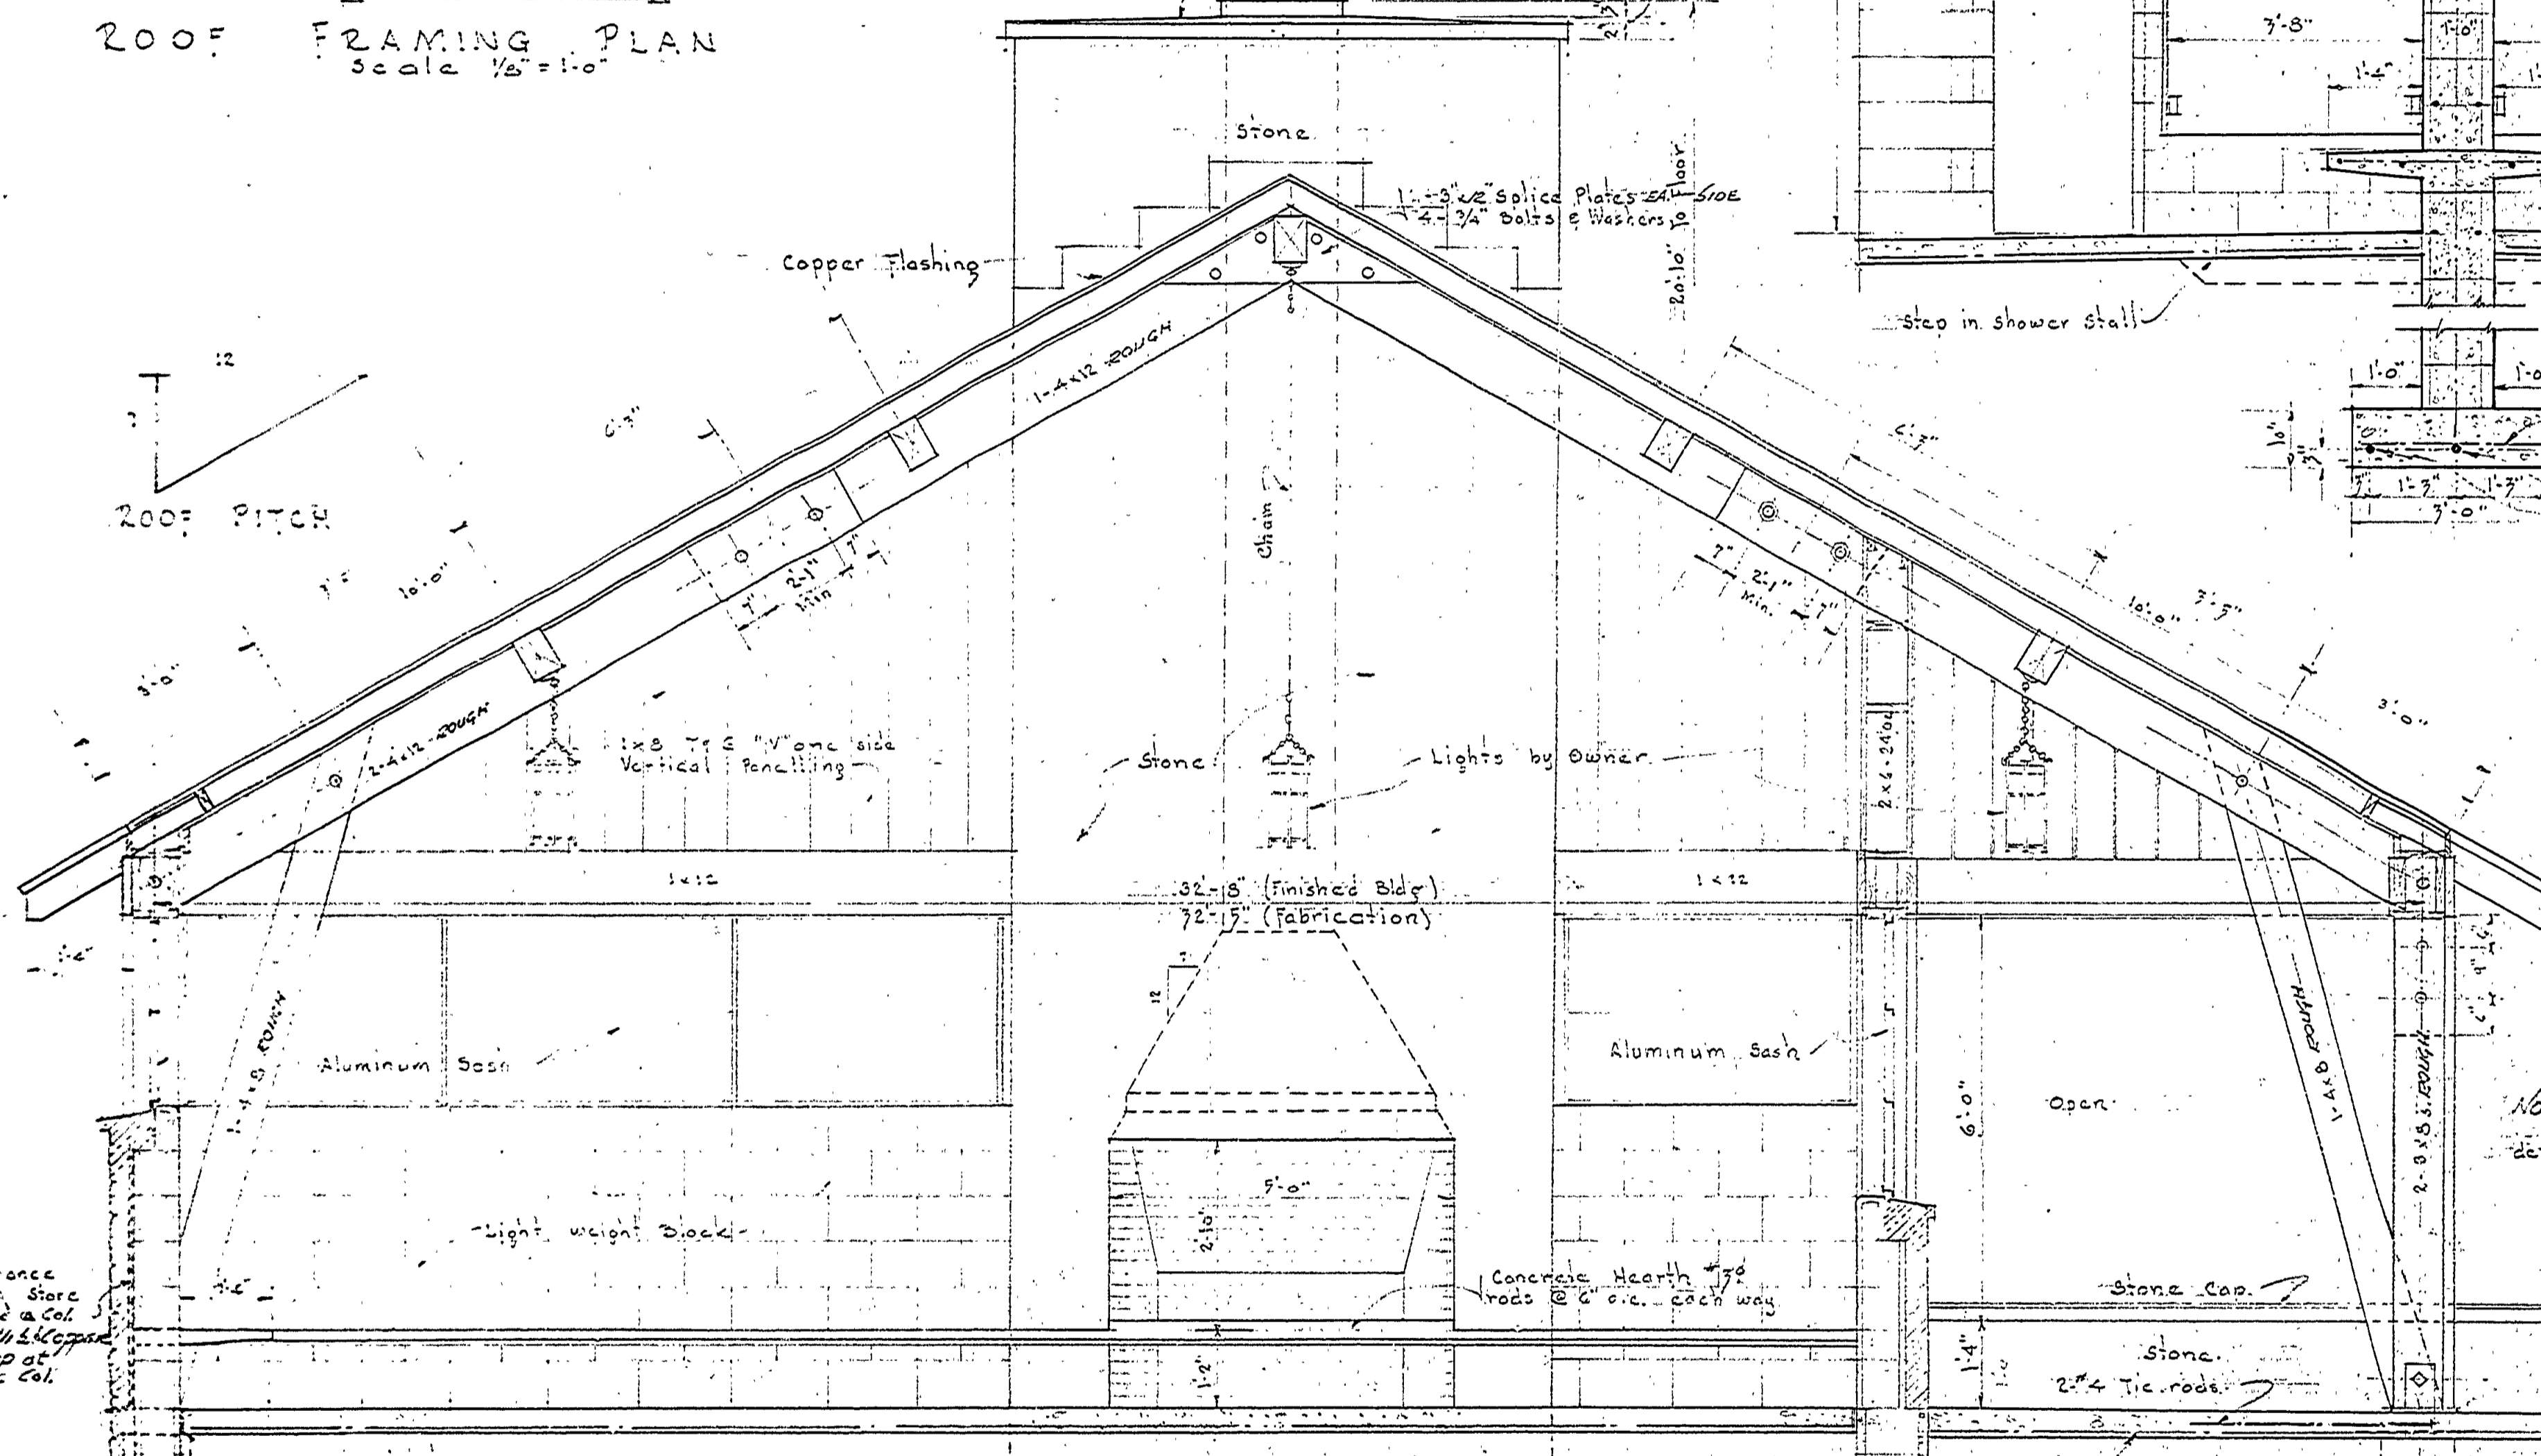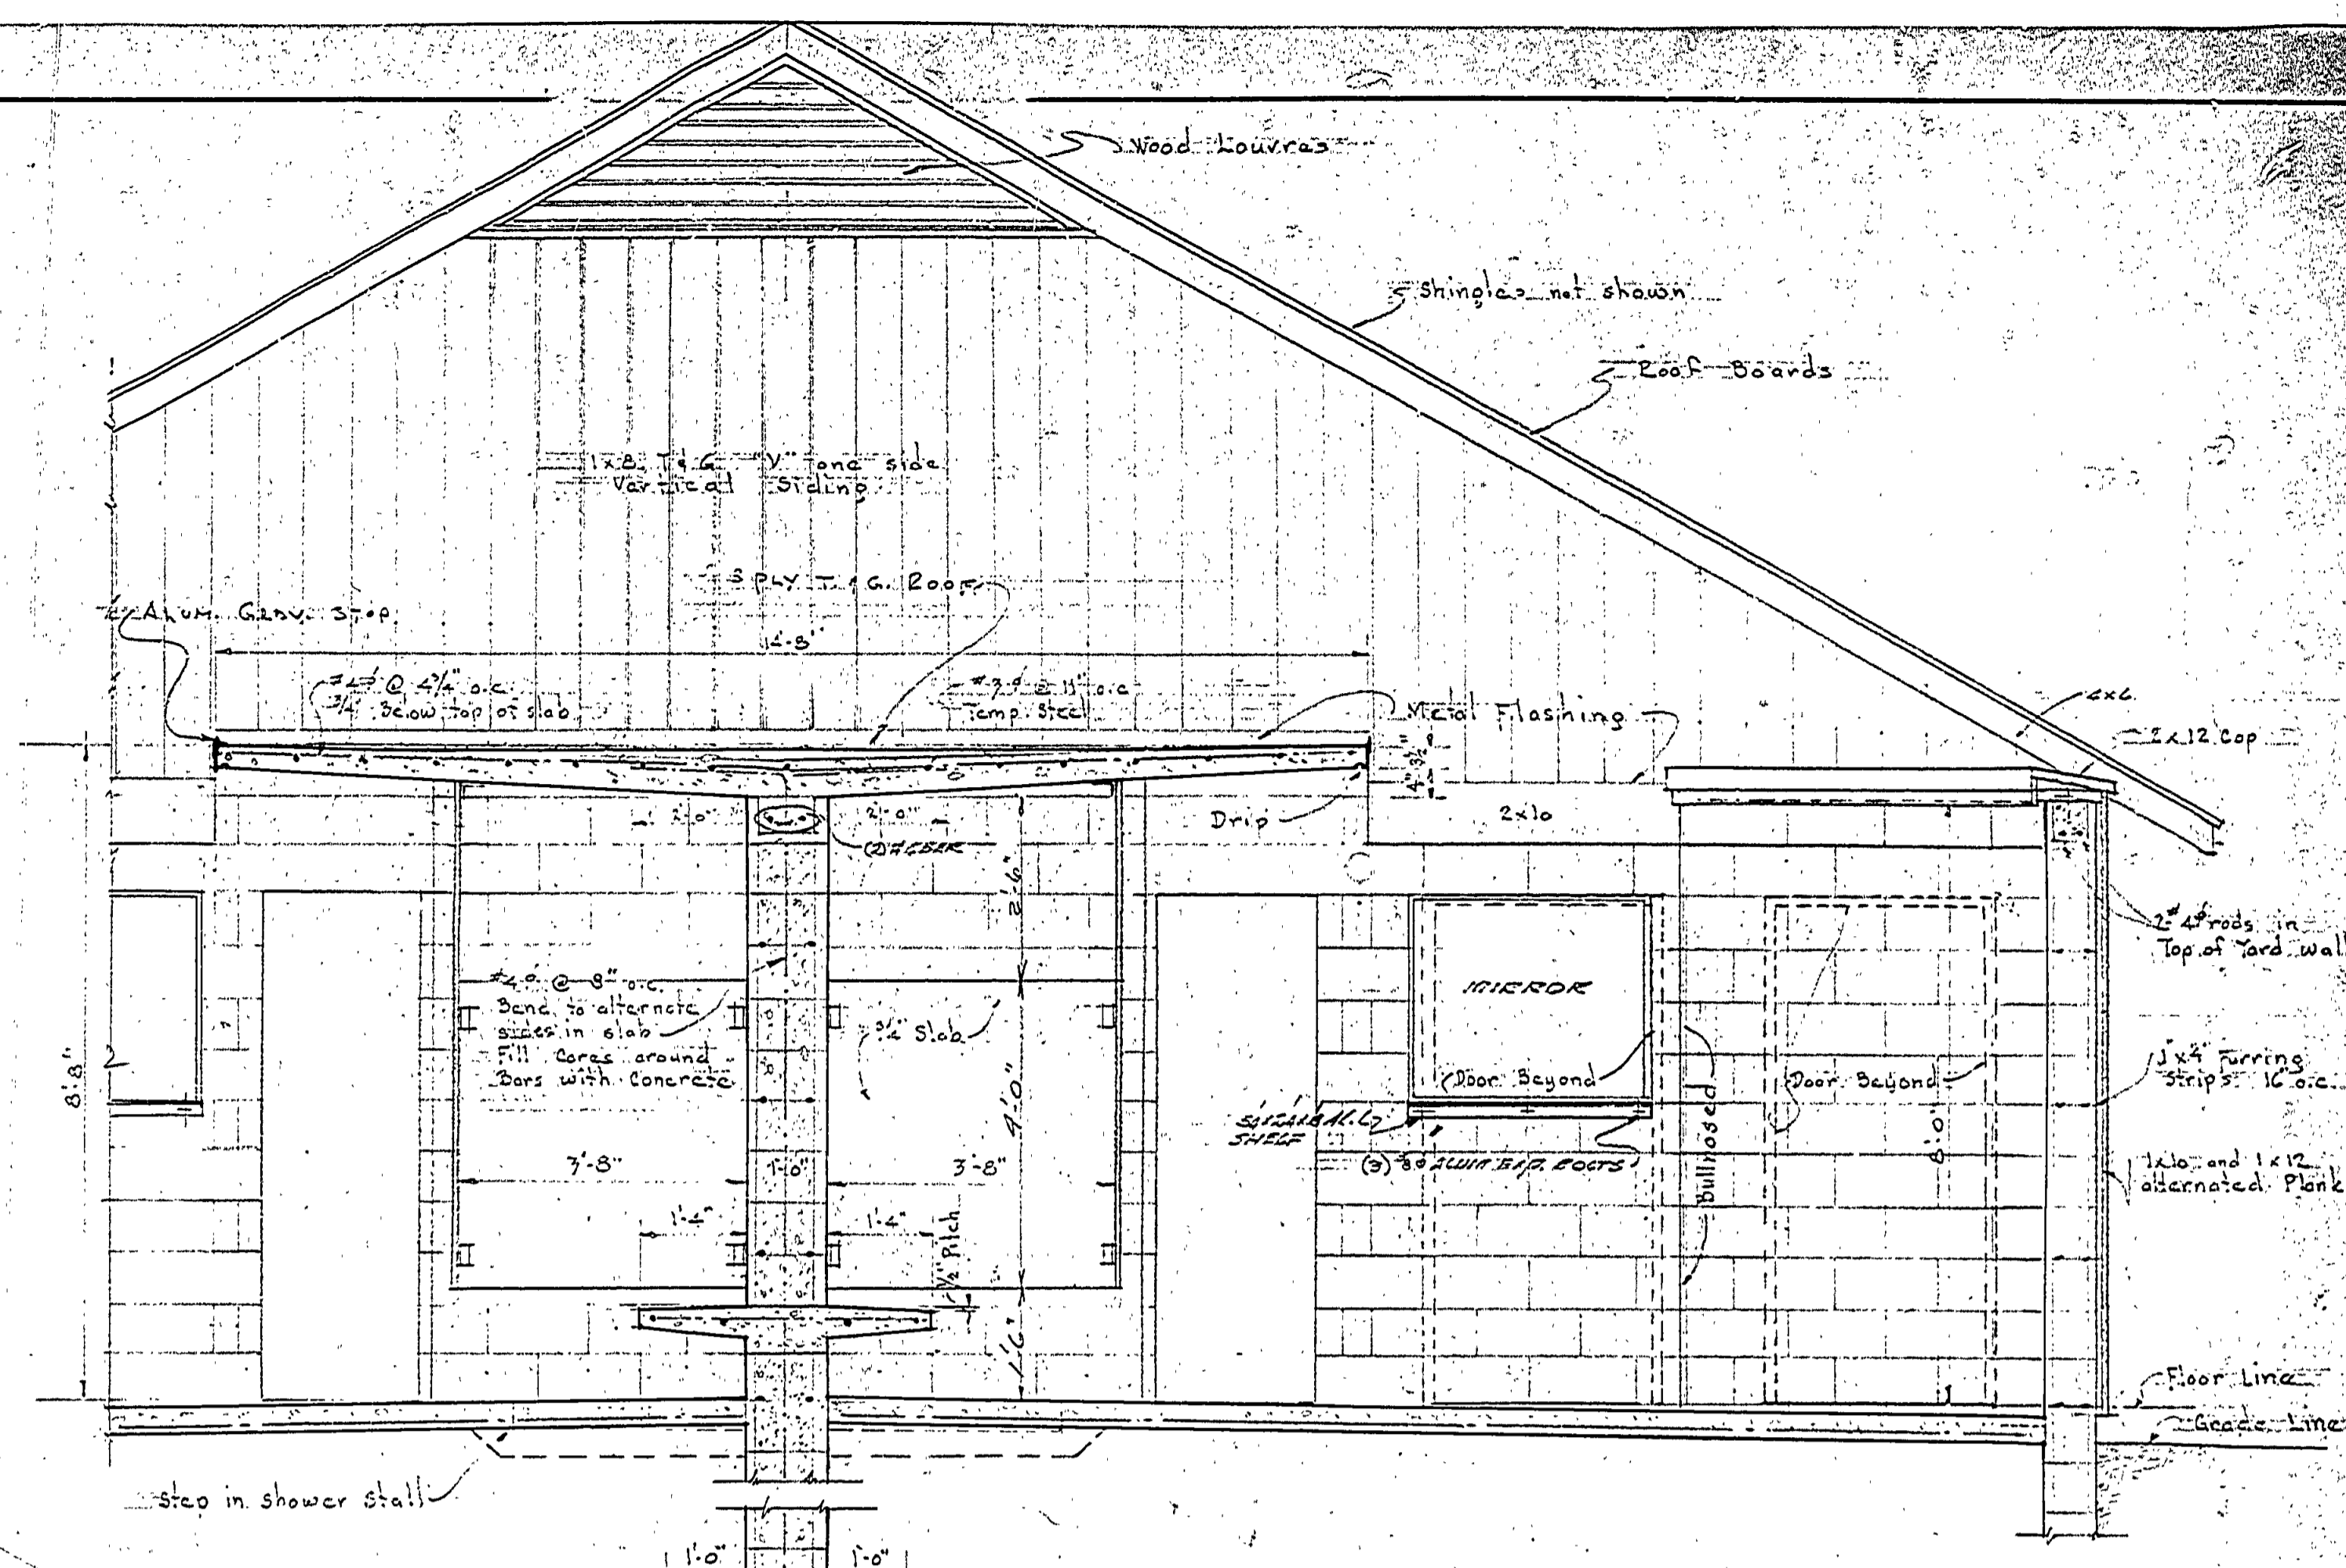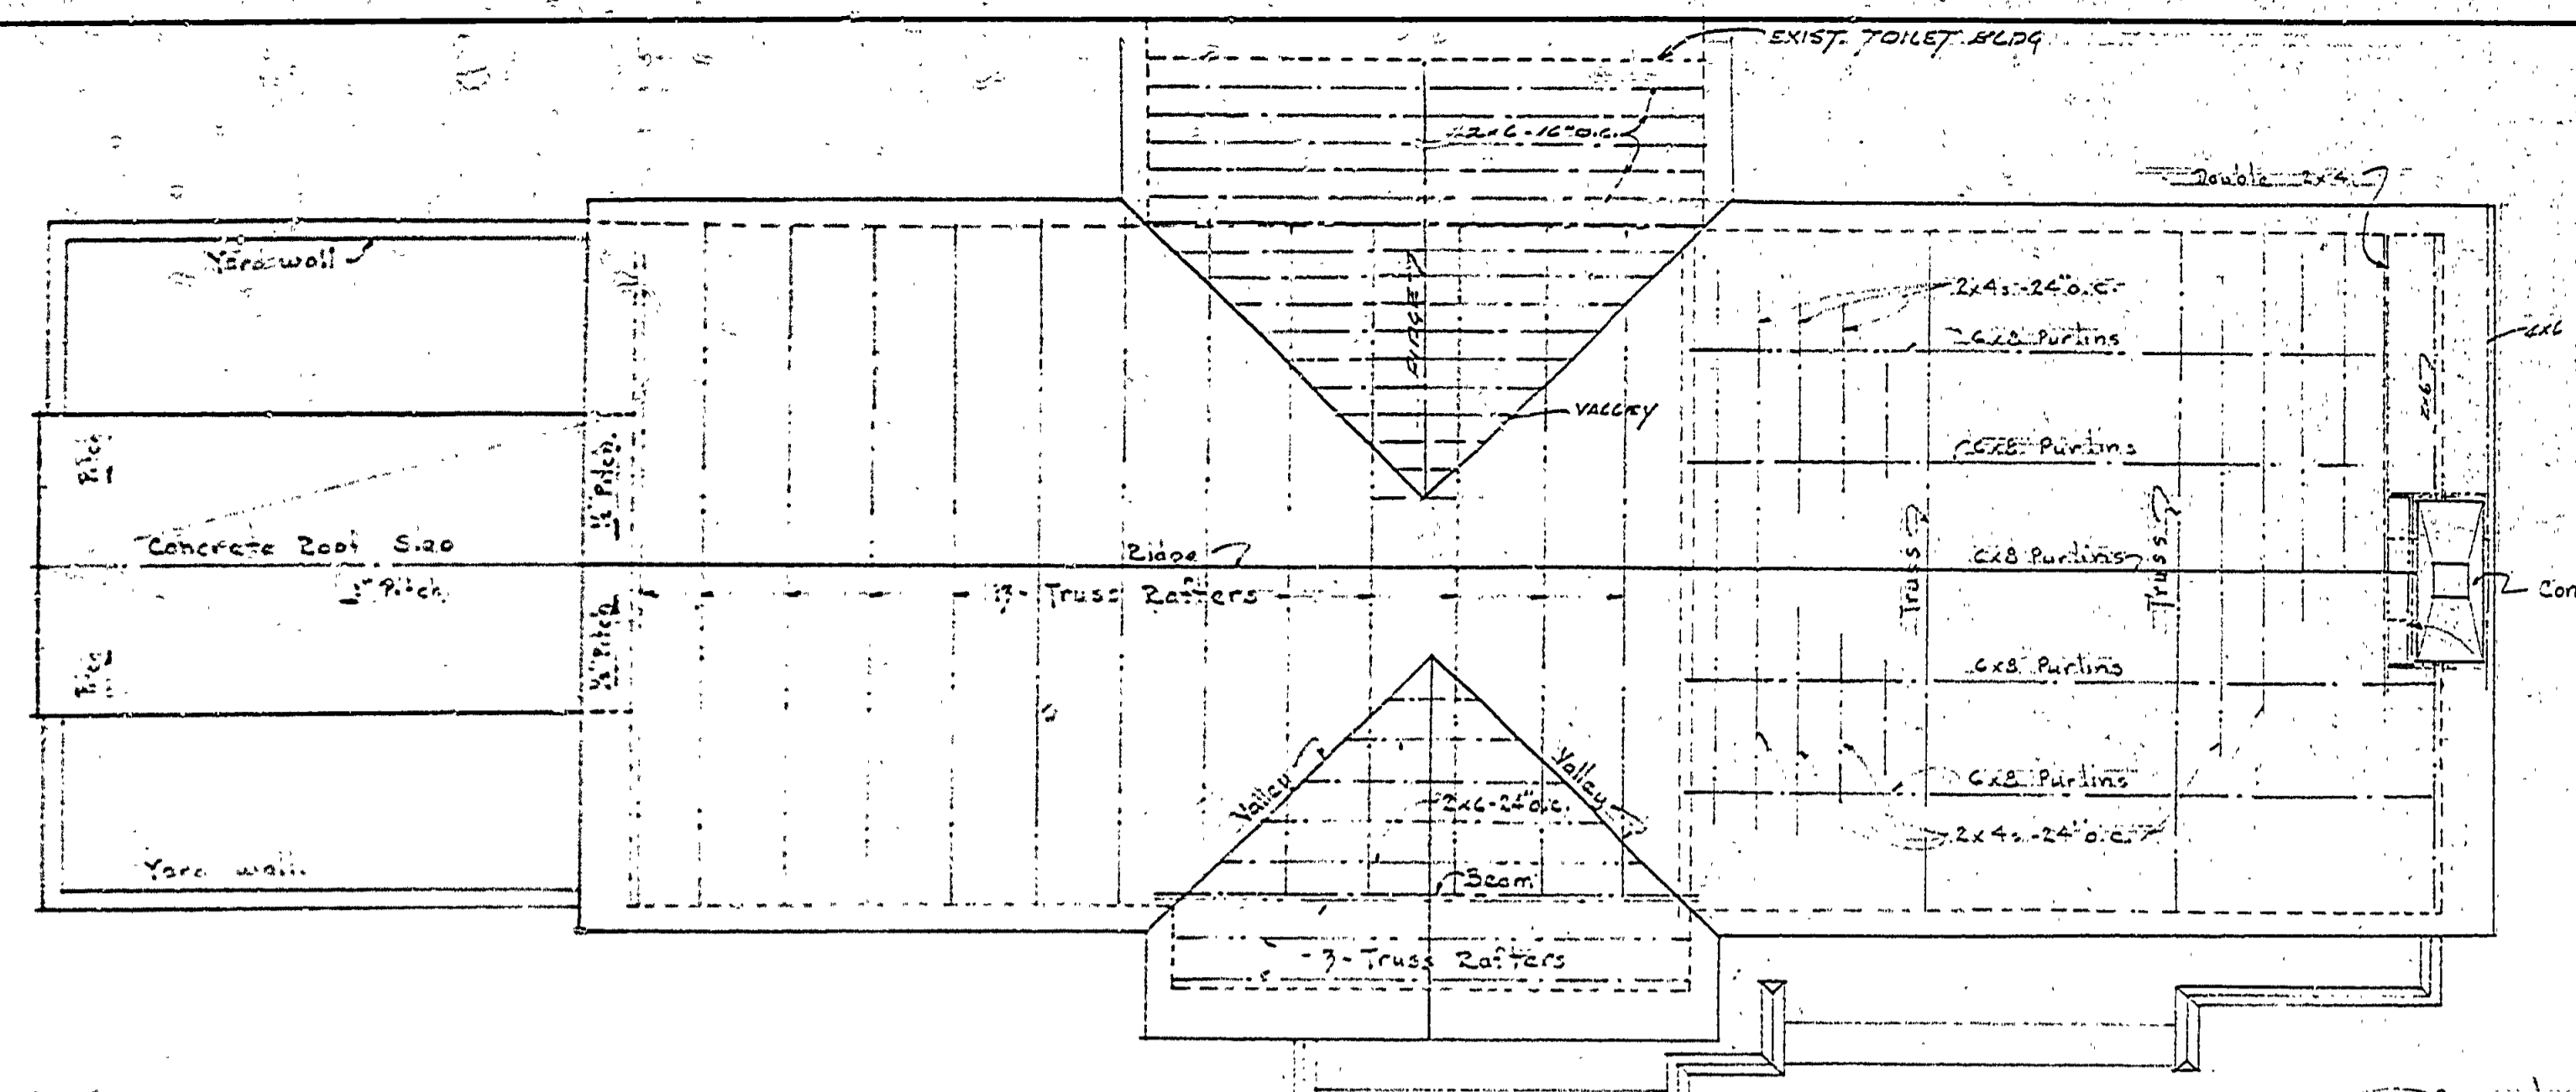

NOTE: See Sh. B for details of frame.

MICHIGAN DEPARTMENT OF CONSERVATION PARKS AND RECREATION DIVISION

SECTION, ELEVATION, PLAN AND DETAILS	SHEET NO. 7	PLAN NO. 1010
INTERLOCHEN STATE PARK	NO. 7	1010
BATHHOUSE AND CONCESSION PORTION OF BATHHOUSE TOILET AND CONCESSION	OF 7	