



MANAGED BY E.J.P. W.D.	CHECKED BY E.J.P.	DATE 6-30-53	REVIEWED BY SECTIONS	DATE	APPROVED BY	NO.	DATE	BY
			ARCHITECTURAL	7-1-53	ASSISTANT CHIEF IN CHARGE	1		
			ENGINEERING	6-15-53		2		
			LANDSCAPE	7-2-53		3		

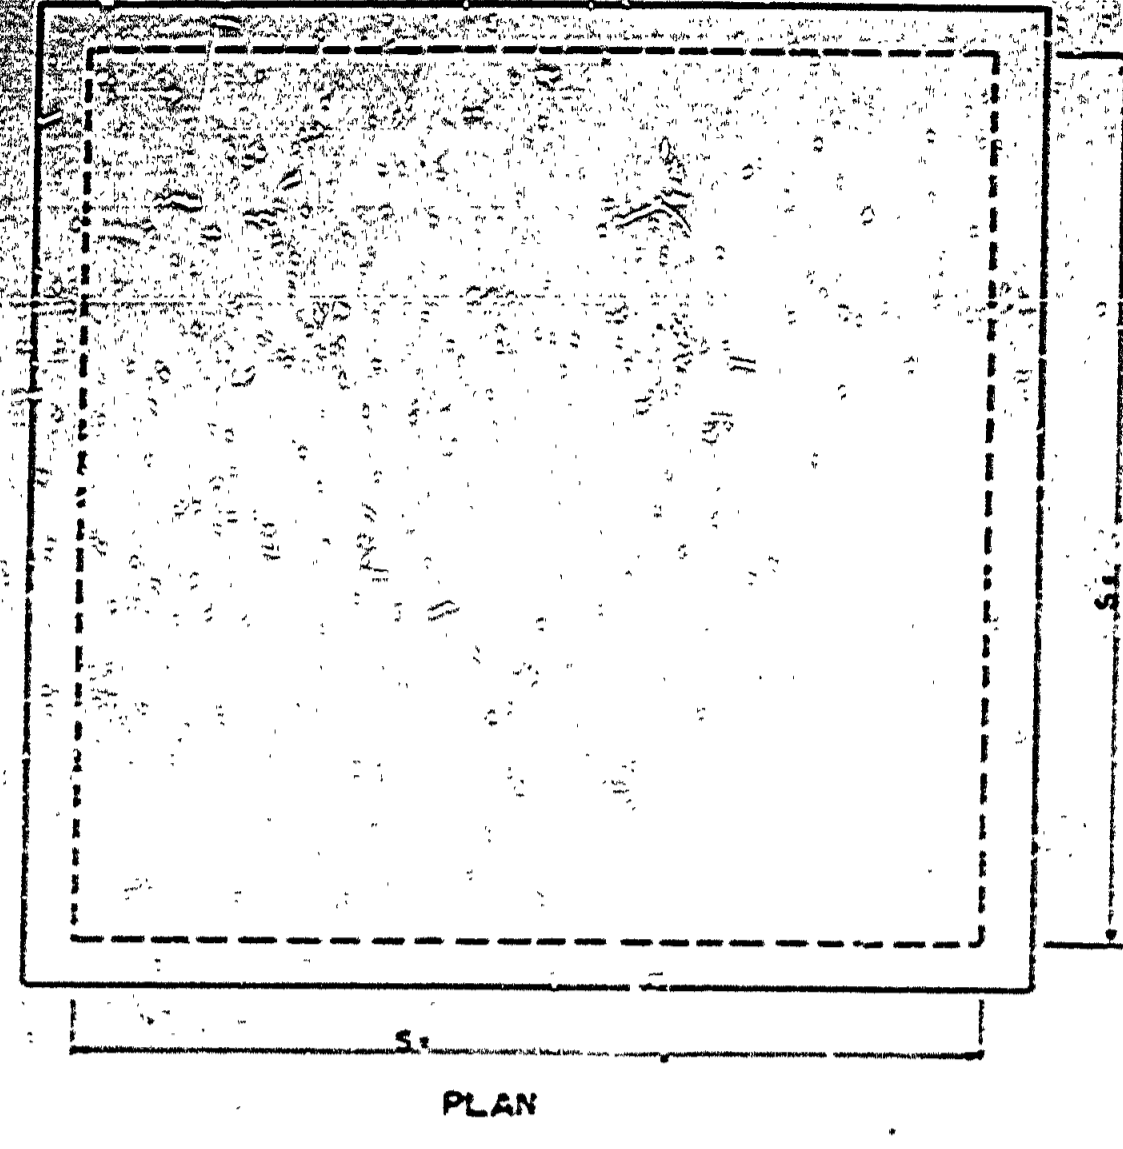


PLAN

NOTES FOR DOSING CHAMBER
SEE PLAN NO. SE-119 FOR STEEL REINFORCING DETAILS AND DETAIL DIMENSIONS OF DOSING CHAMBER BEAM.
USE SIPHON WITH DRAWDOWN.
USE S = H = K = 7.5'

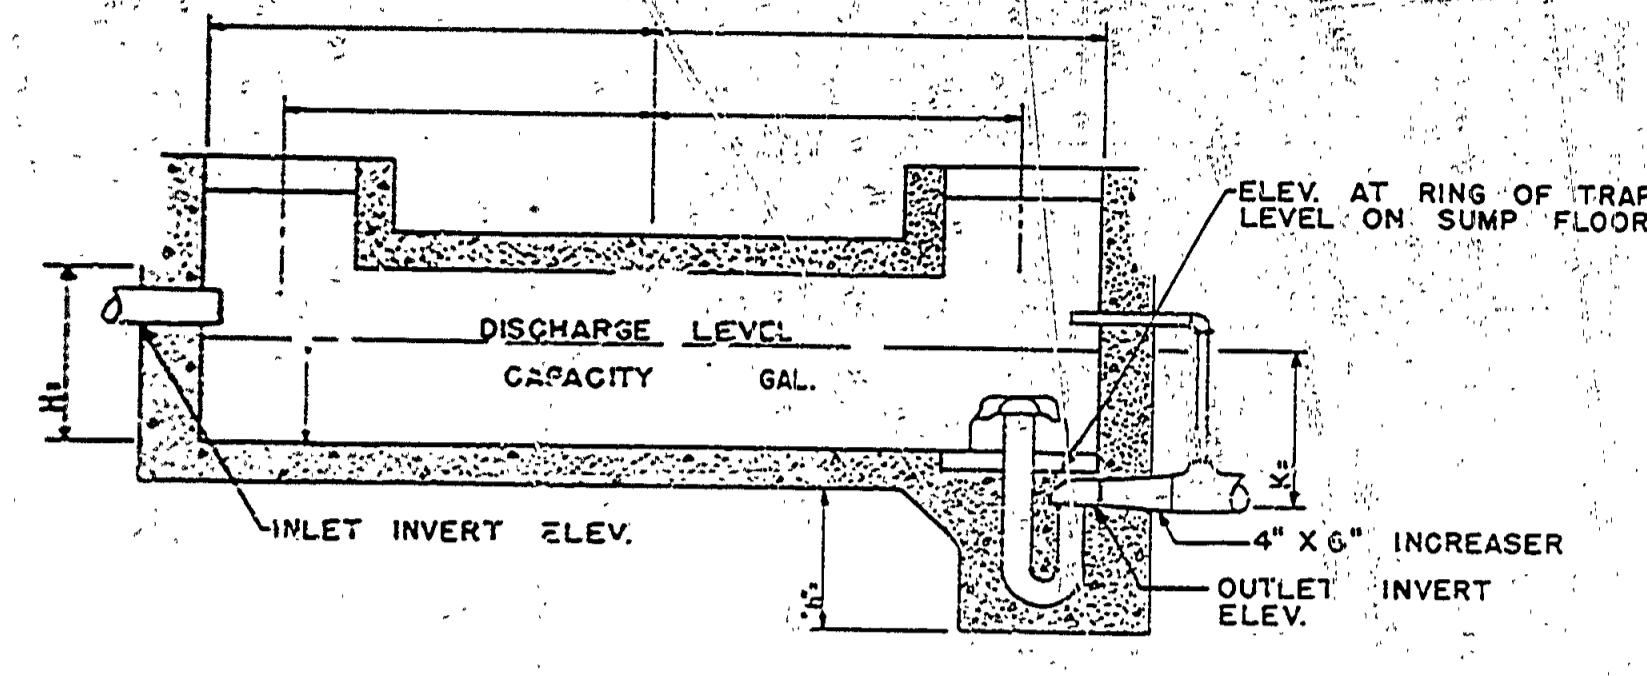


SECTION B-B

DOSING CHAMBER
NOT TO SCALE

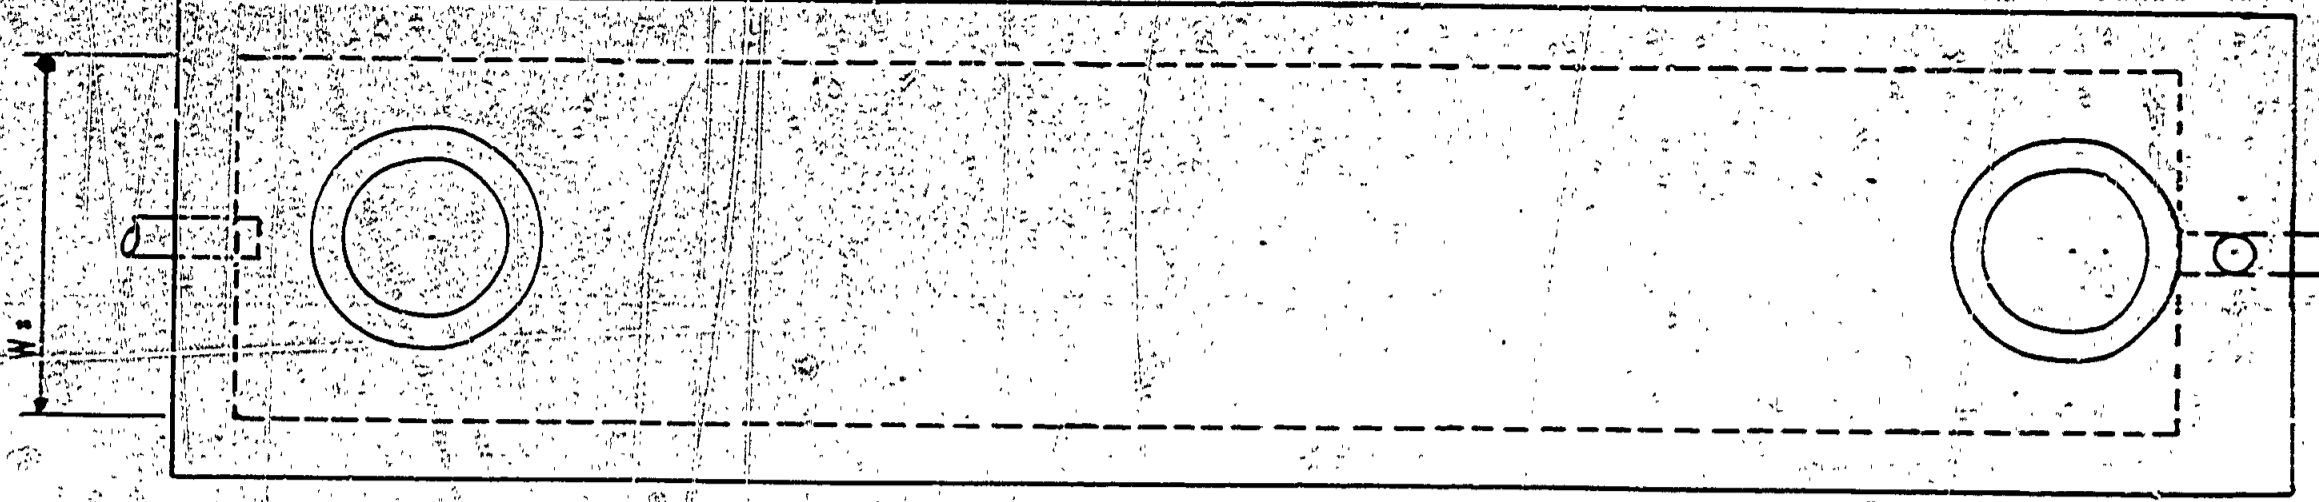


PLAN


NOTES FOR SEPTIC TANK
SEE PLAN NO. SE-121 FOR STEEL REINFORCING DETAILS AND DETAIL DIMENSIONS.
USE L = W = 7.5'

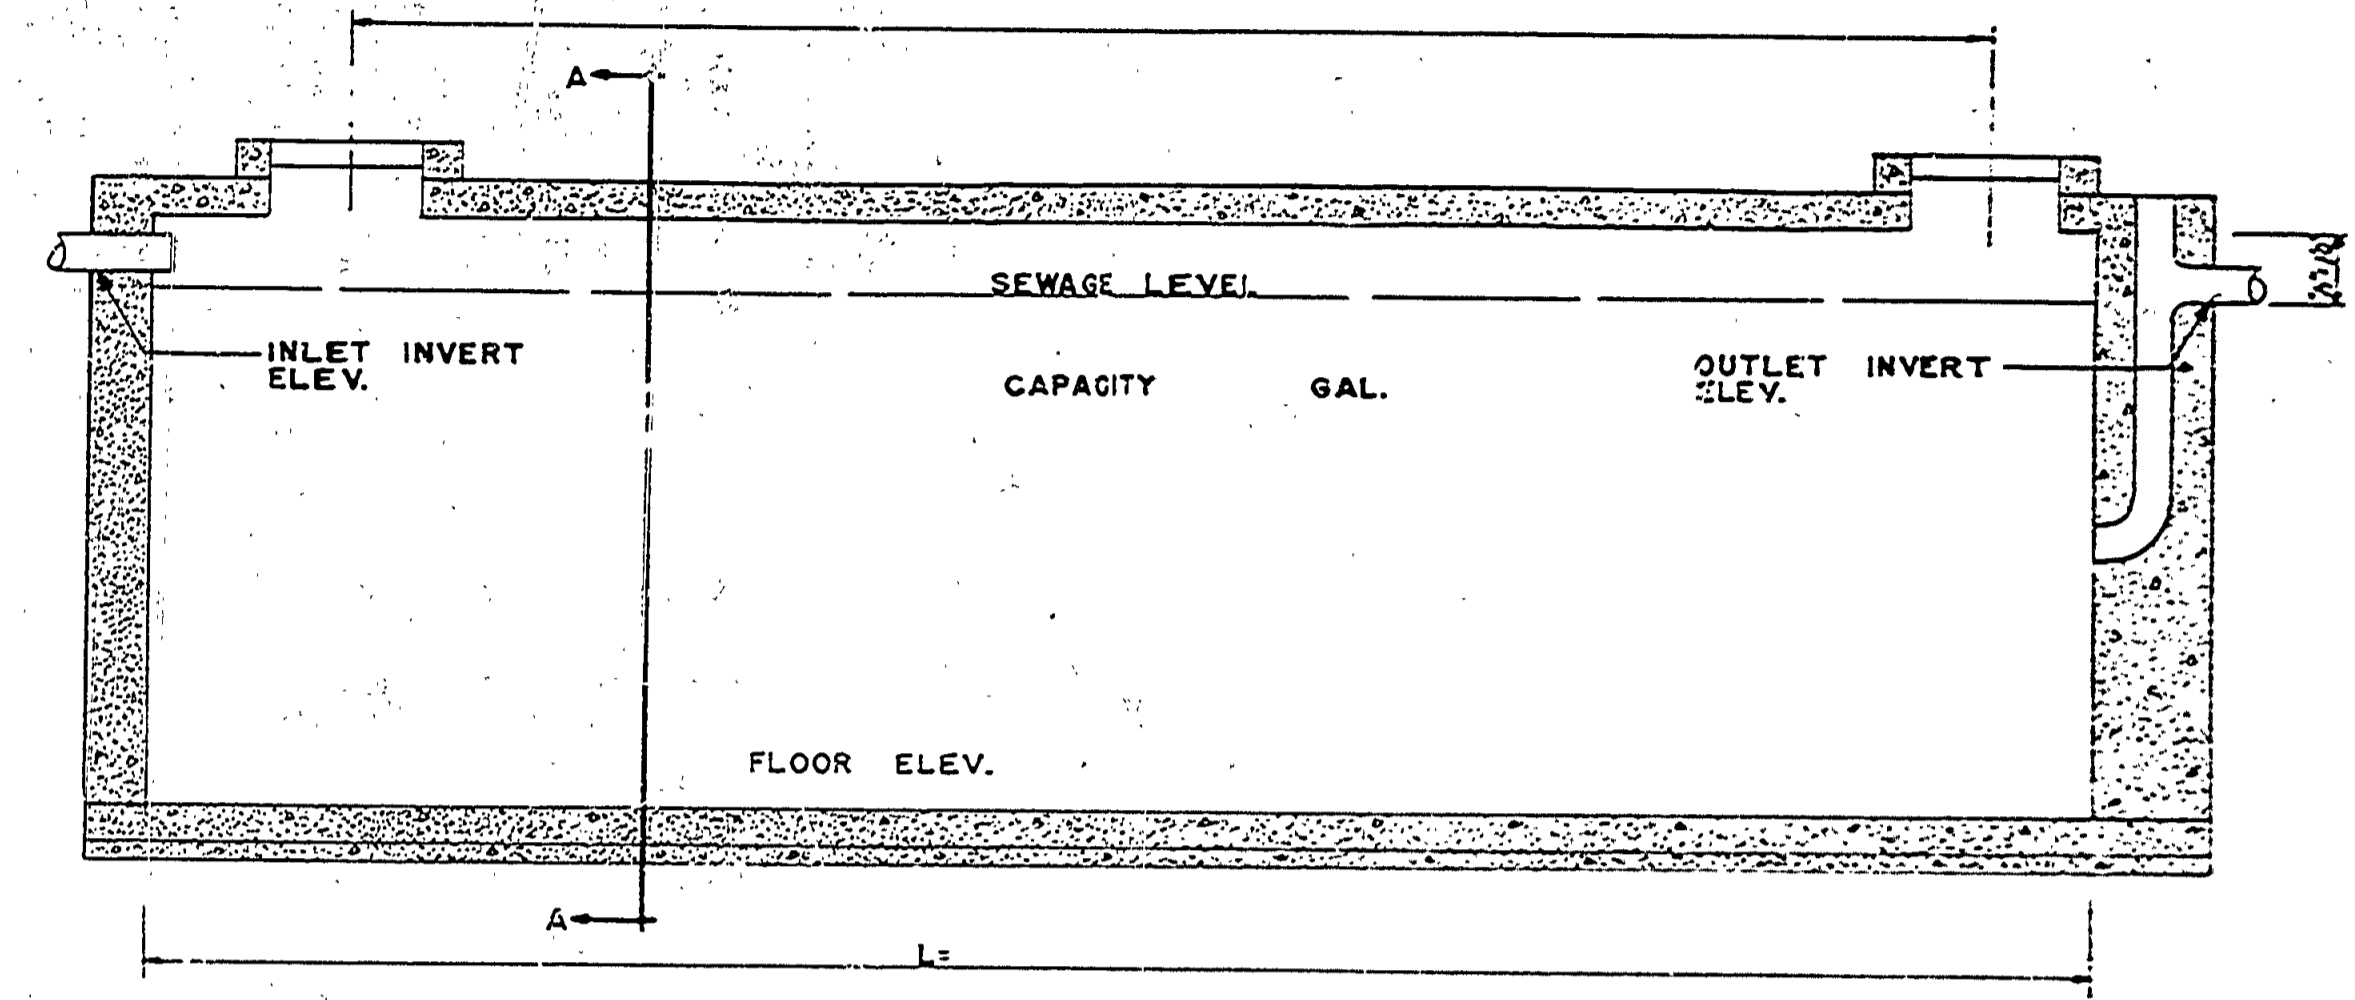


LONGITUDINAL SECTION
SEPTIC TANK
NOT TO SCALE

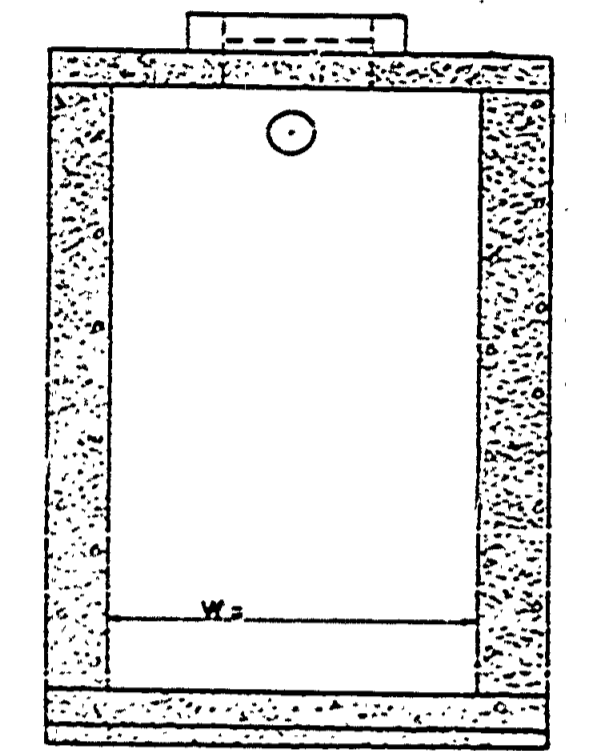


SECTION A-A

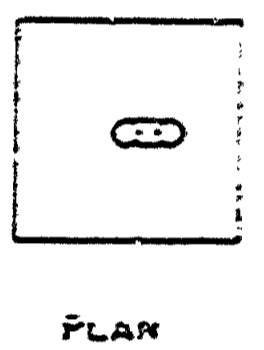

PLAN

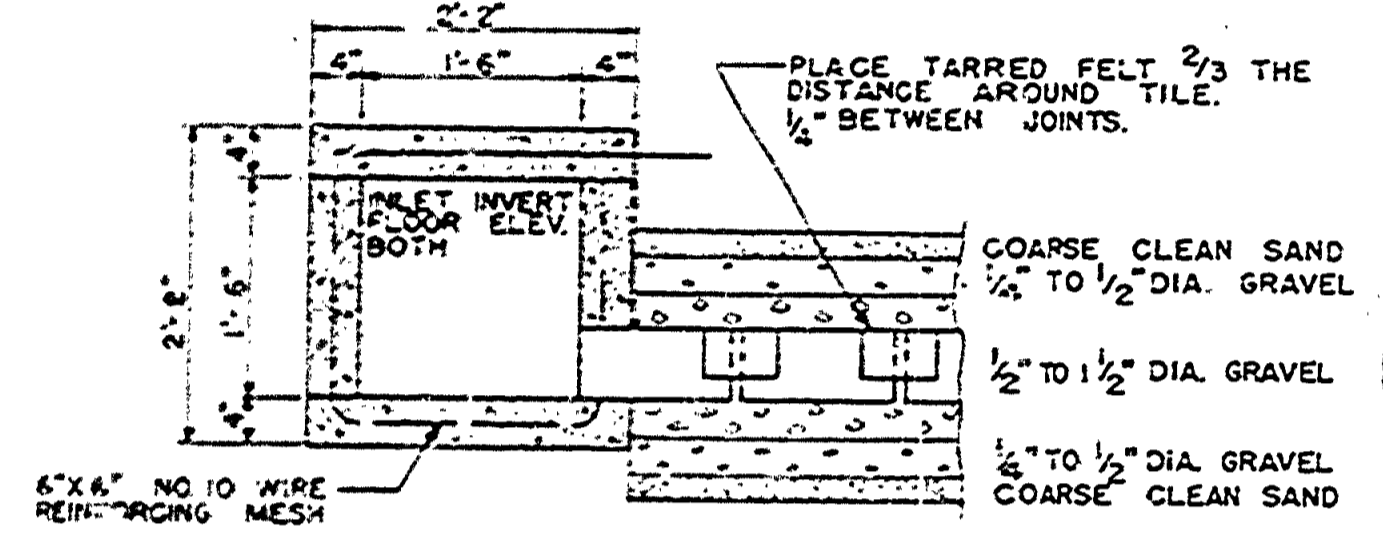


SECTION C-C

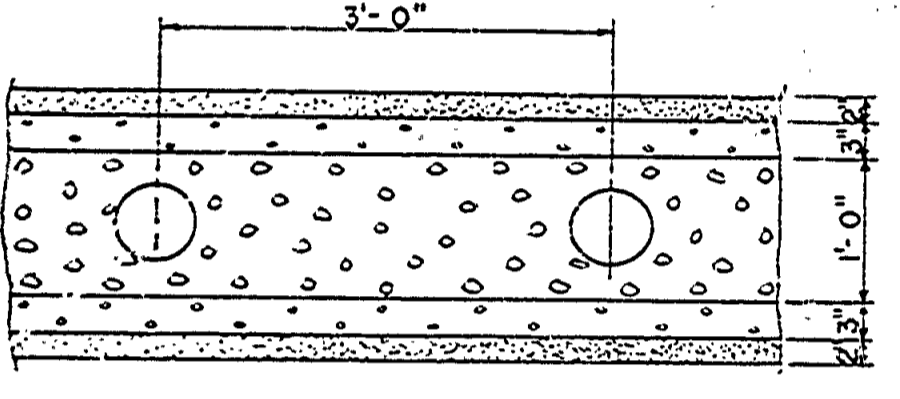


SECTION D-D


ELEVATION OF DISPOSAL FIELD
NOT TO SCALE

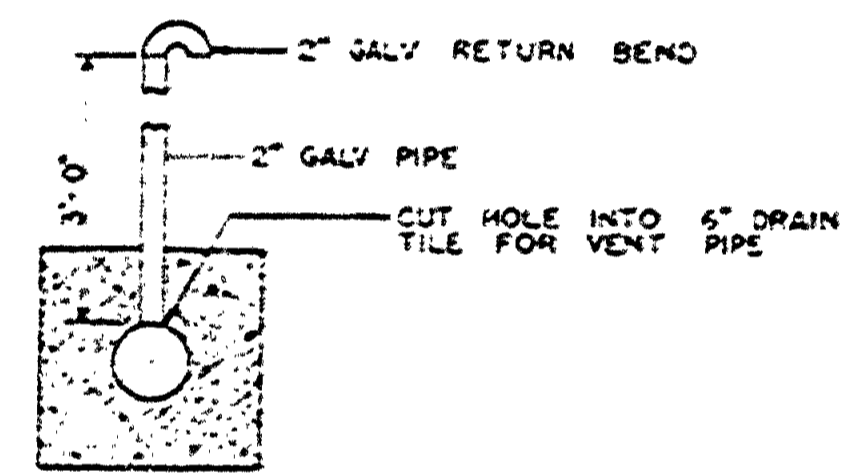

SECTION
VENT DETAIL
NOT TO SCALE

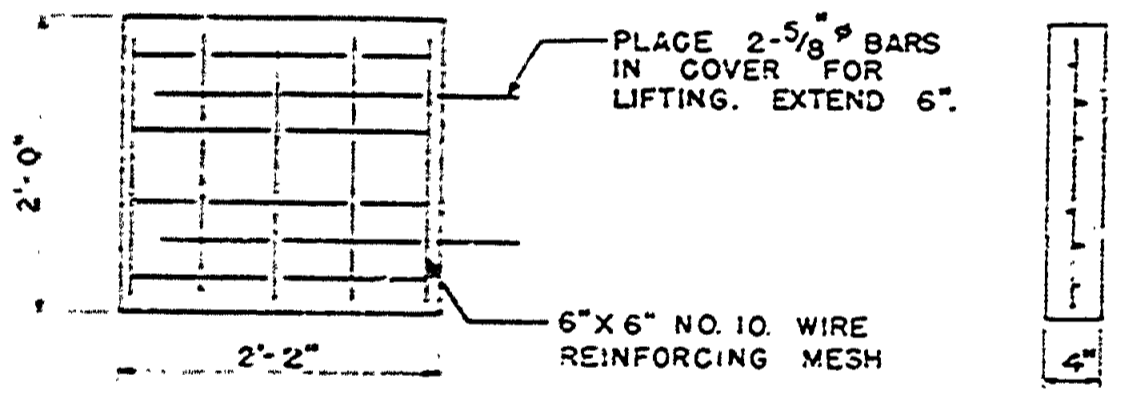


DISTRIBUTION BOX COVER
NOT TO SCALE

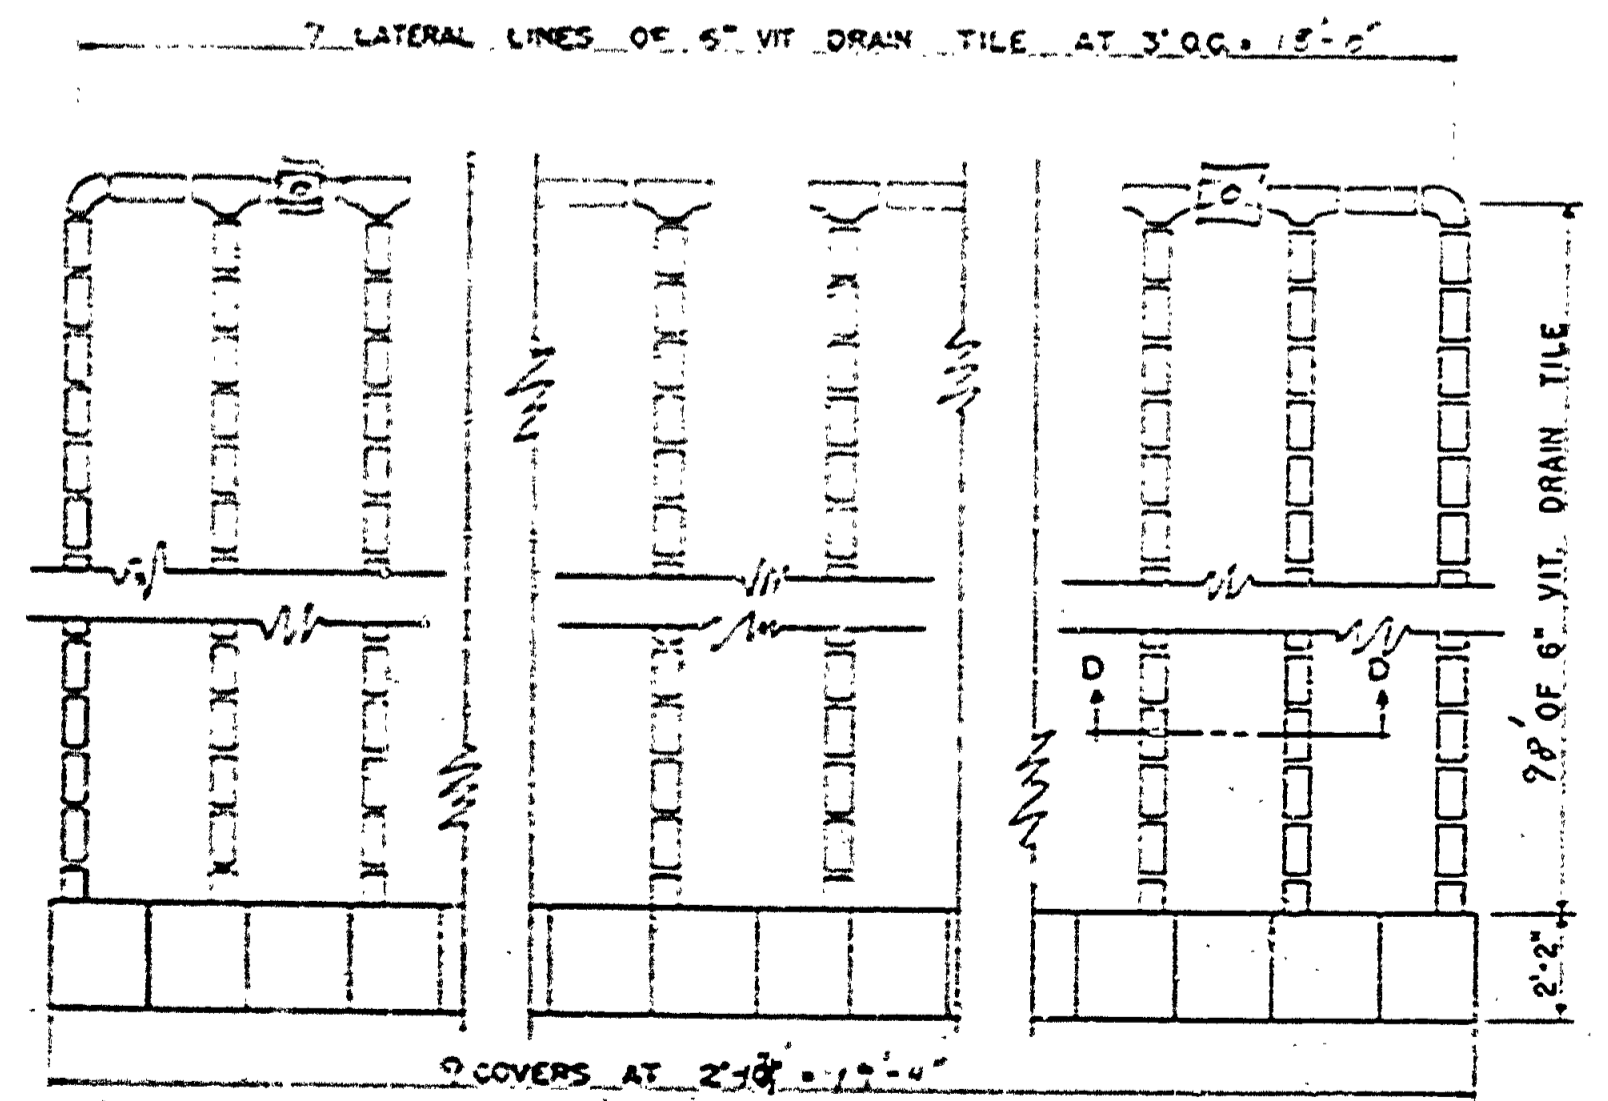


PLAN
DISPOSAL FIELD
NOT TO SCALE


Repad - 6 97' - 6\"/>

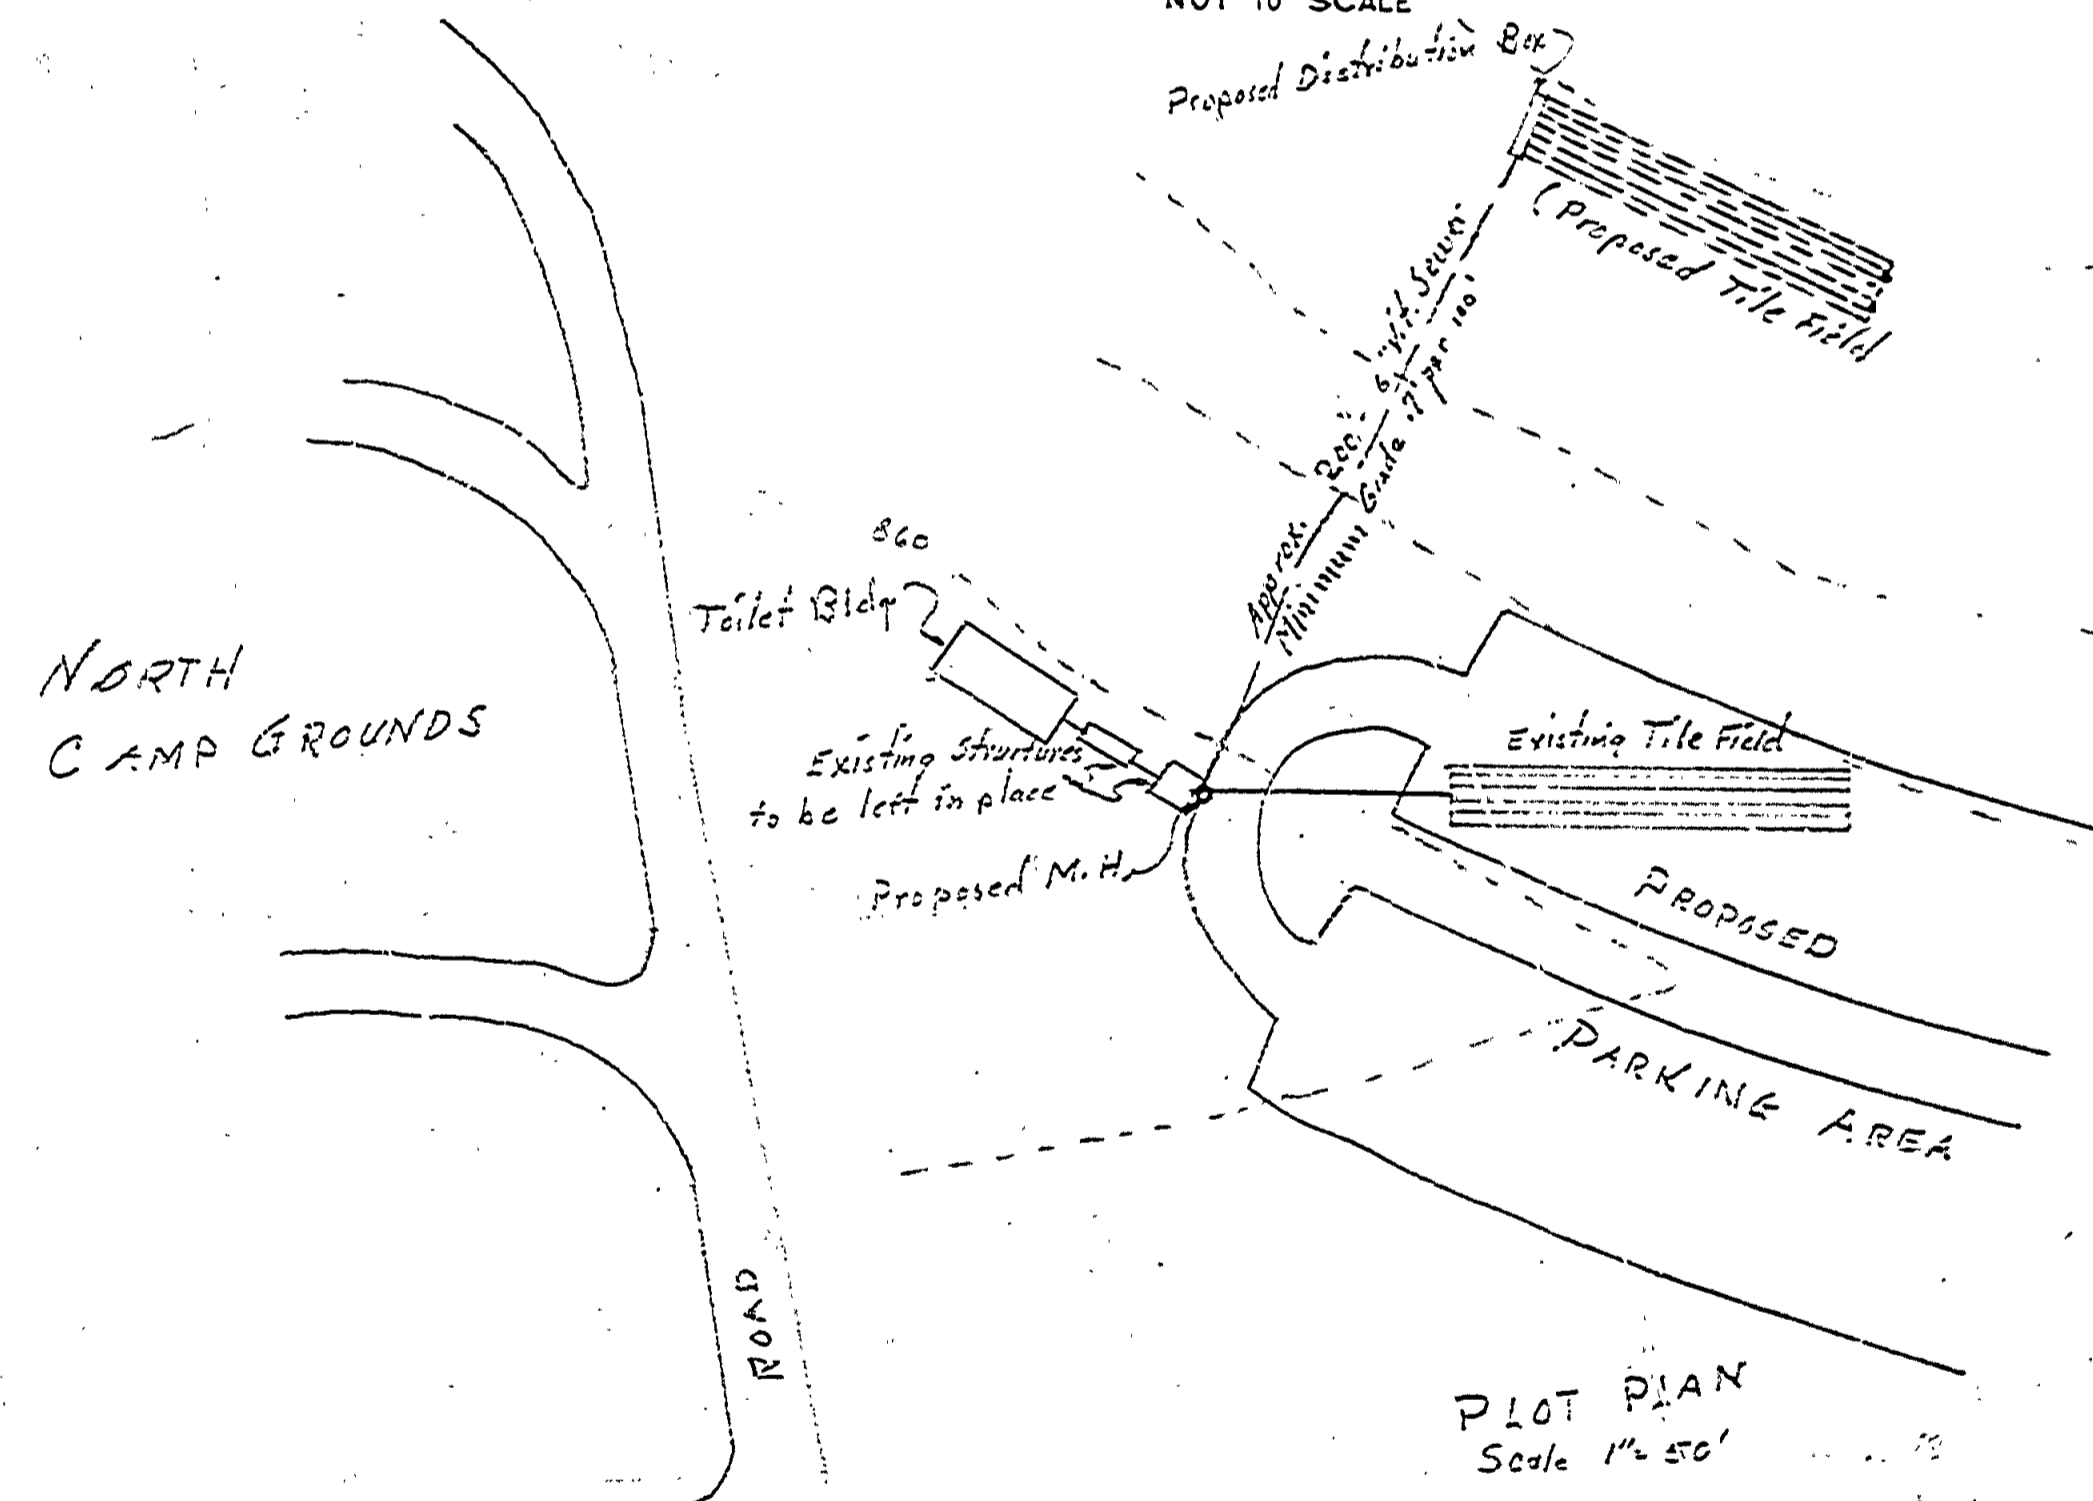

PLOT PLAN
Scale 1" = 50'

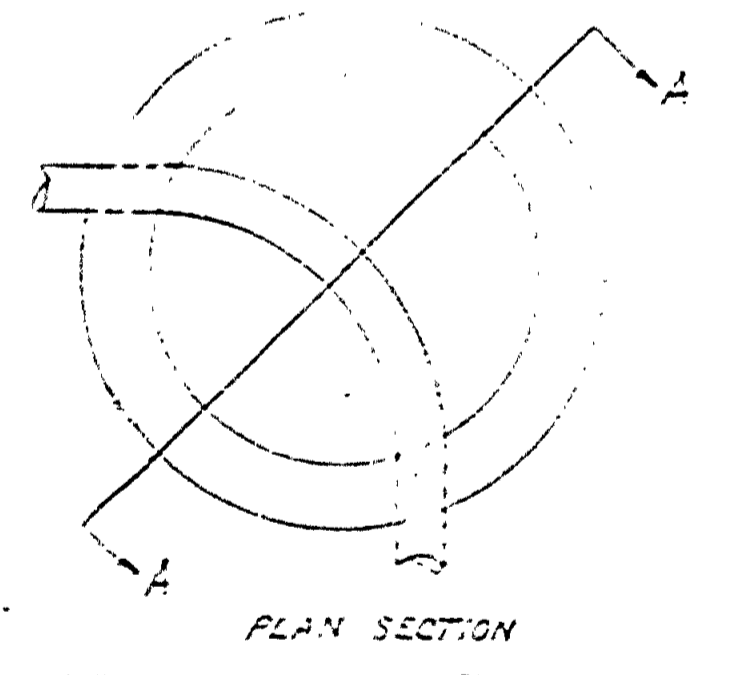

PLAN SECTION

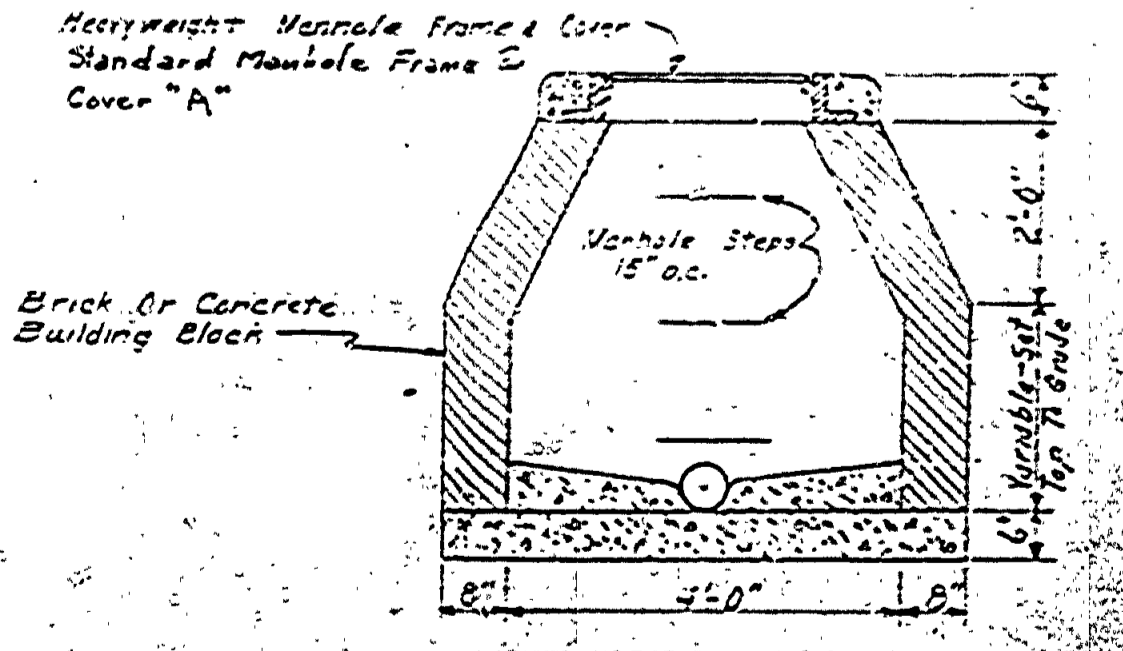

SECTION A-A
MANHOLE DETAIL
NOT TO SCALE