



DRAWN BY M. Hopper	CHECKED BY R. H. H.	DATE 11-5-50	REVIEWED BY SECTIONS		DATE	APPROVED BY D. H. H.	NO.	DATE	BY
			ARCHITECTURAL J. J. R.	ENGINEERING H. C. M.					
TRACED BY M. Hopper			ASSISTANT CHIEF IN CHARGE H. C. M.		2-23-57	DATE	NO.	DATE	BY
CHECKED BY R. H. H.			OF DESIGN J. J. R.		2-23-57				

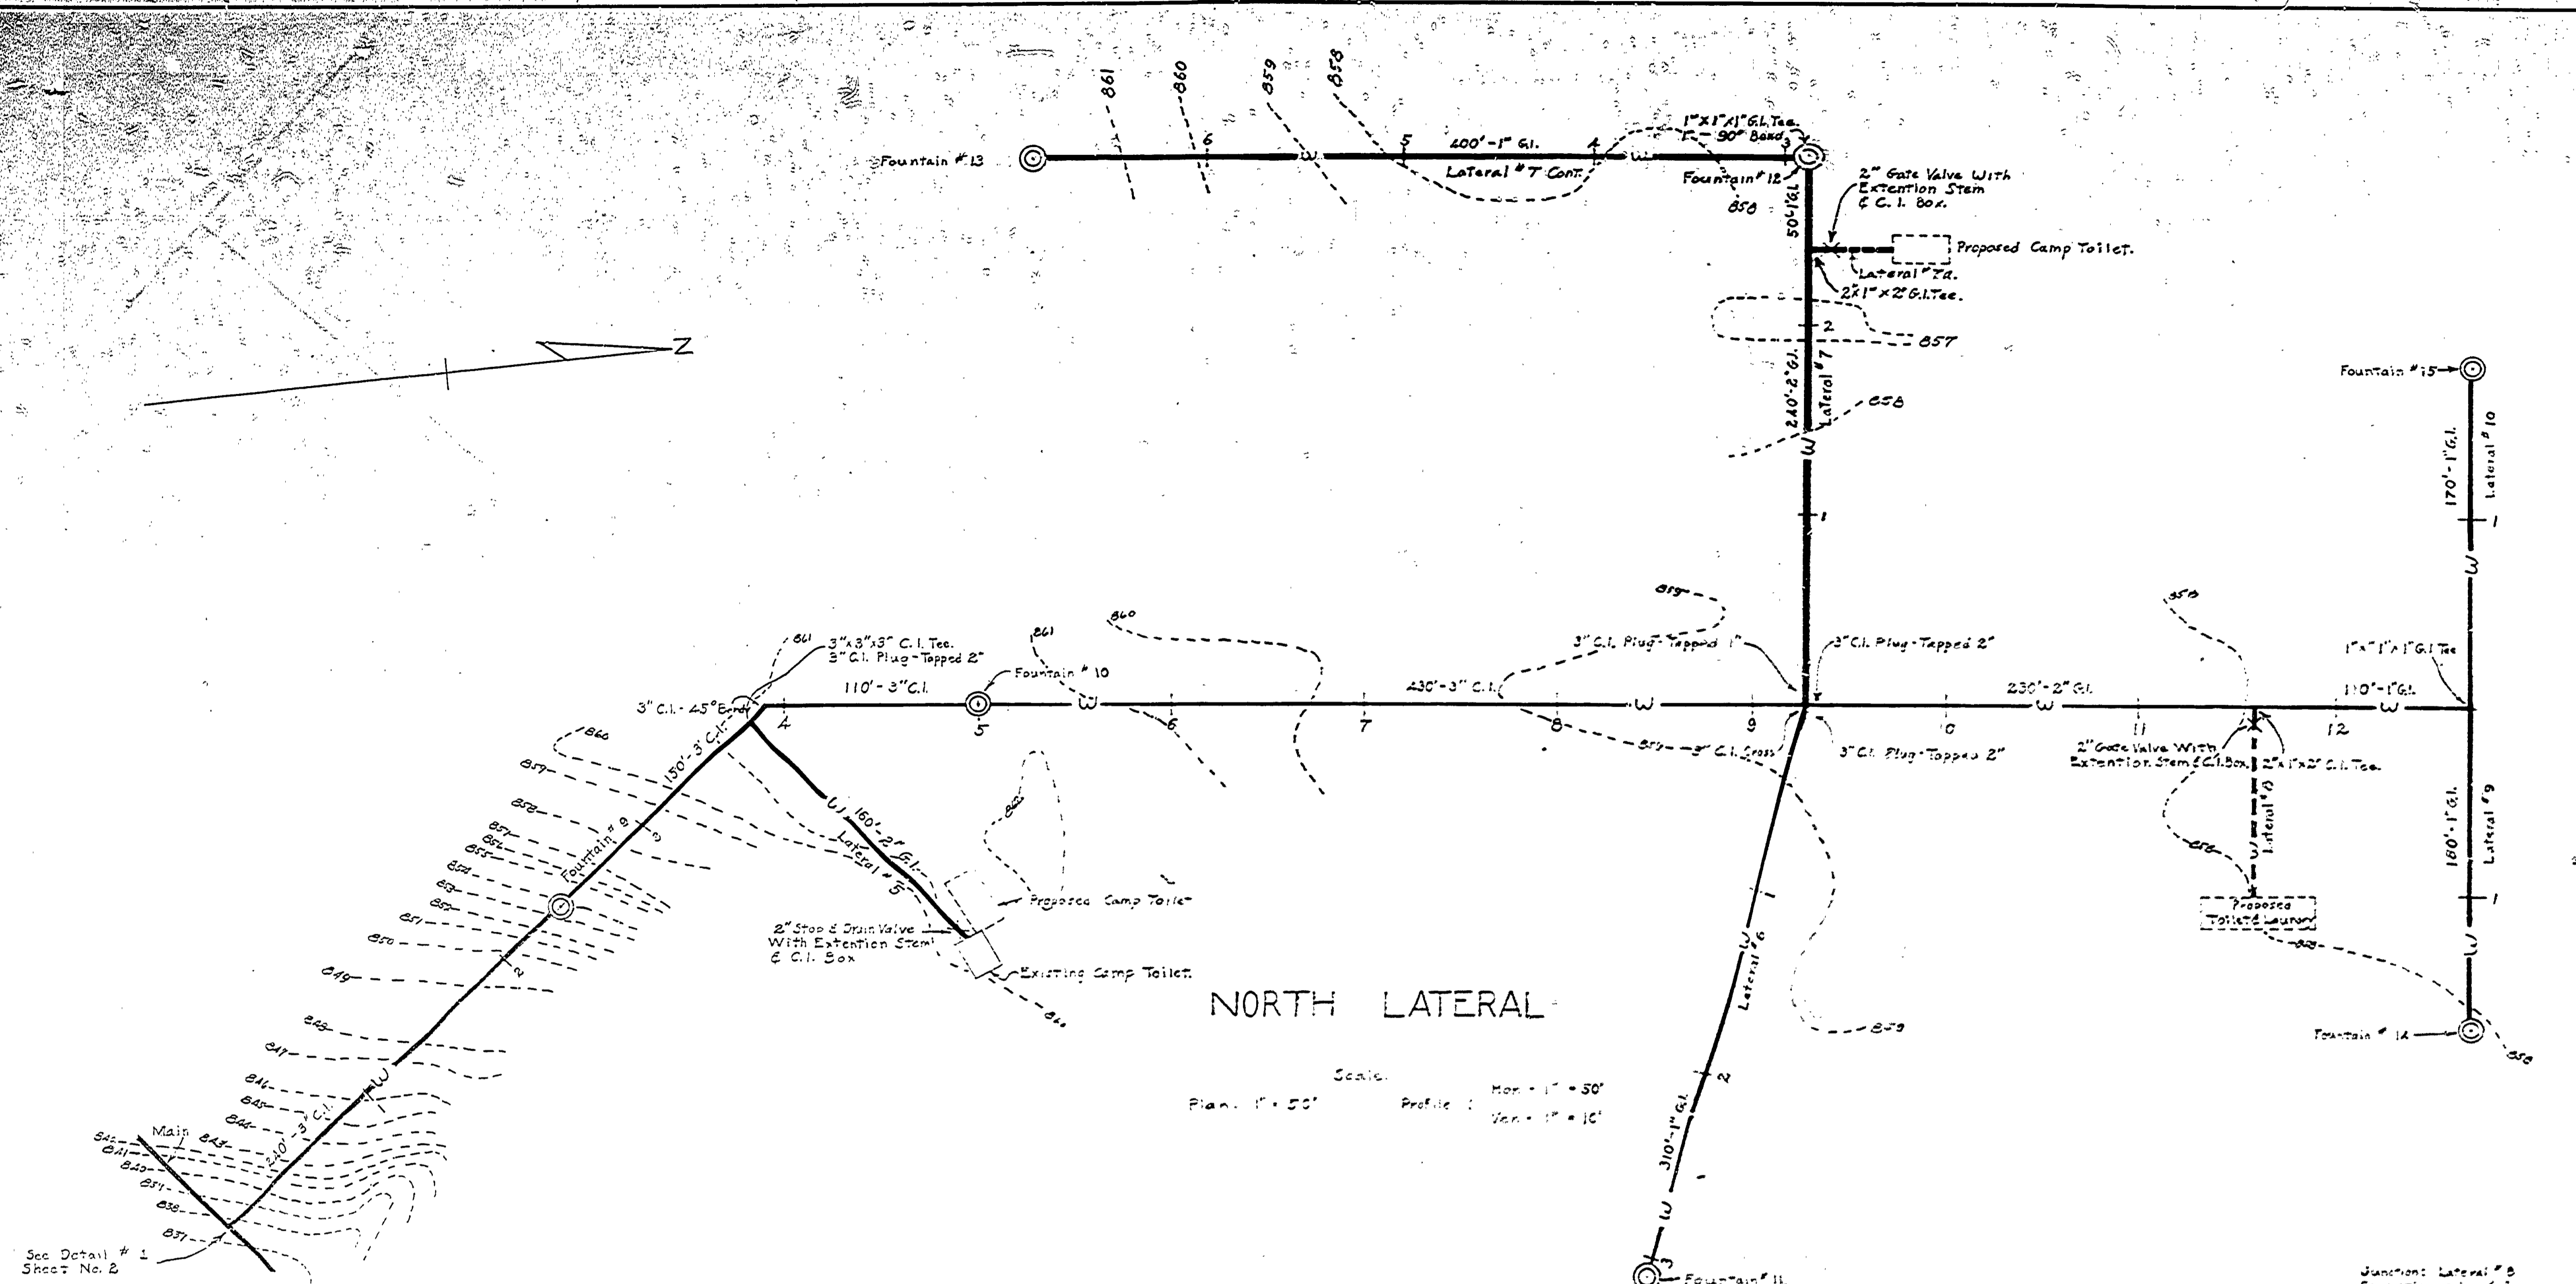


NORTH LATERAL


Scale: Plan: 1" = 50' Profile: 1" = 10'

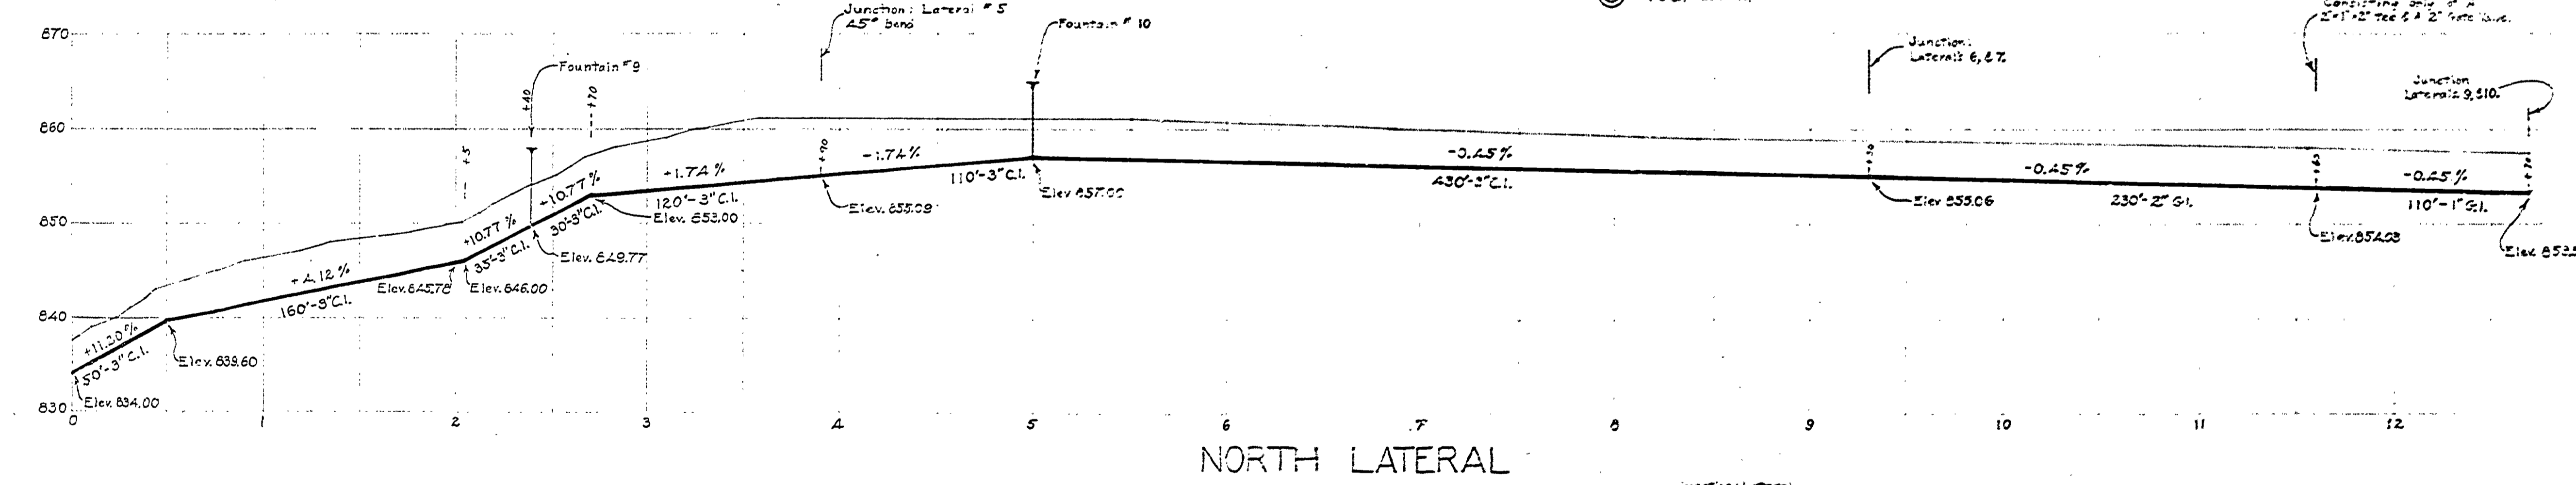


NORTH LATERAL

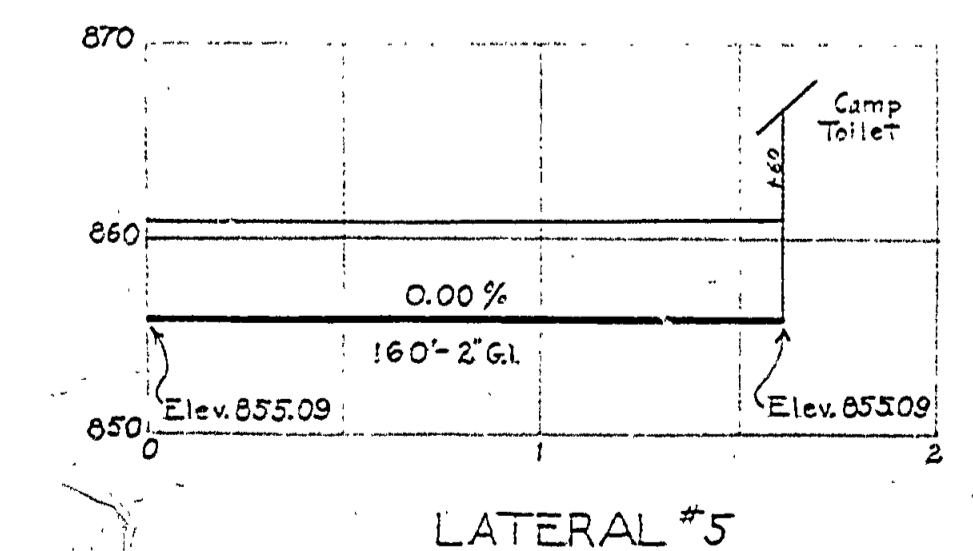


LATERAL #5

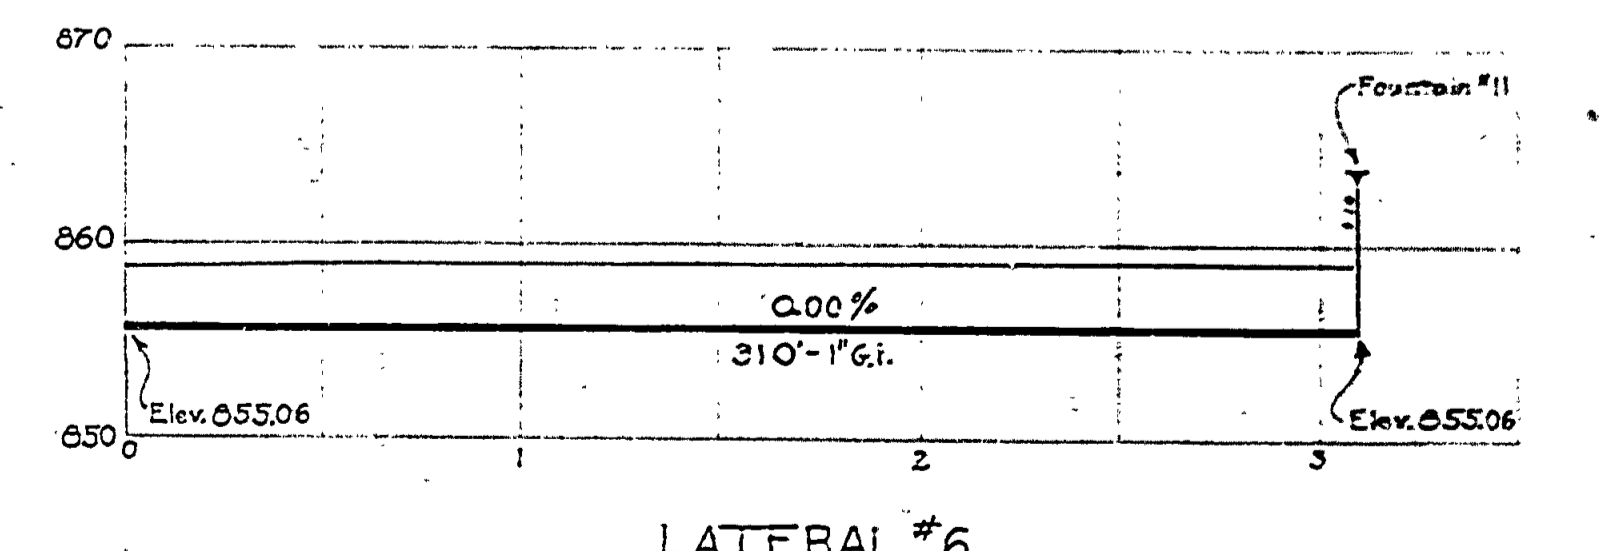


LATERAL #6

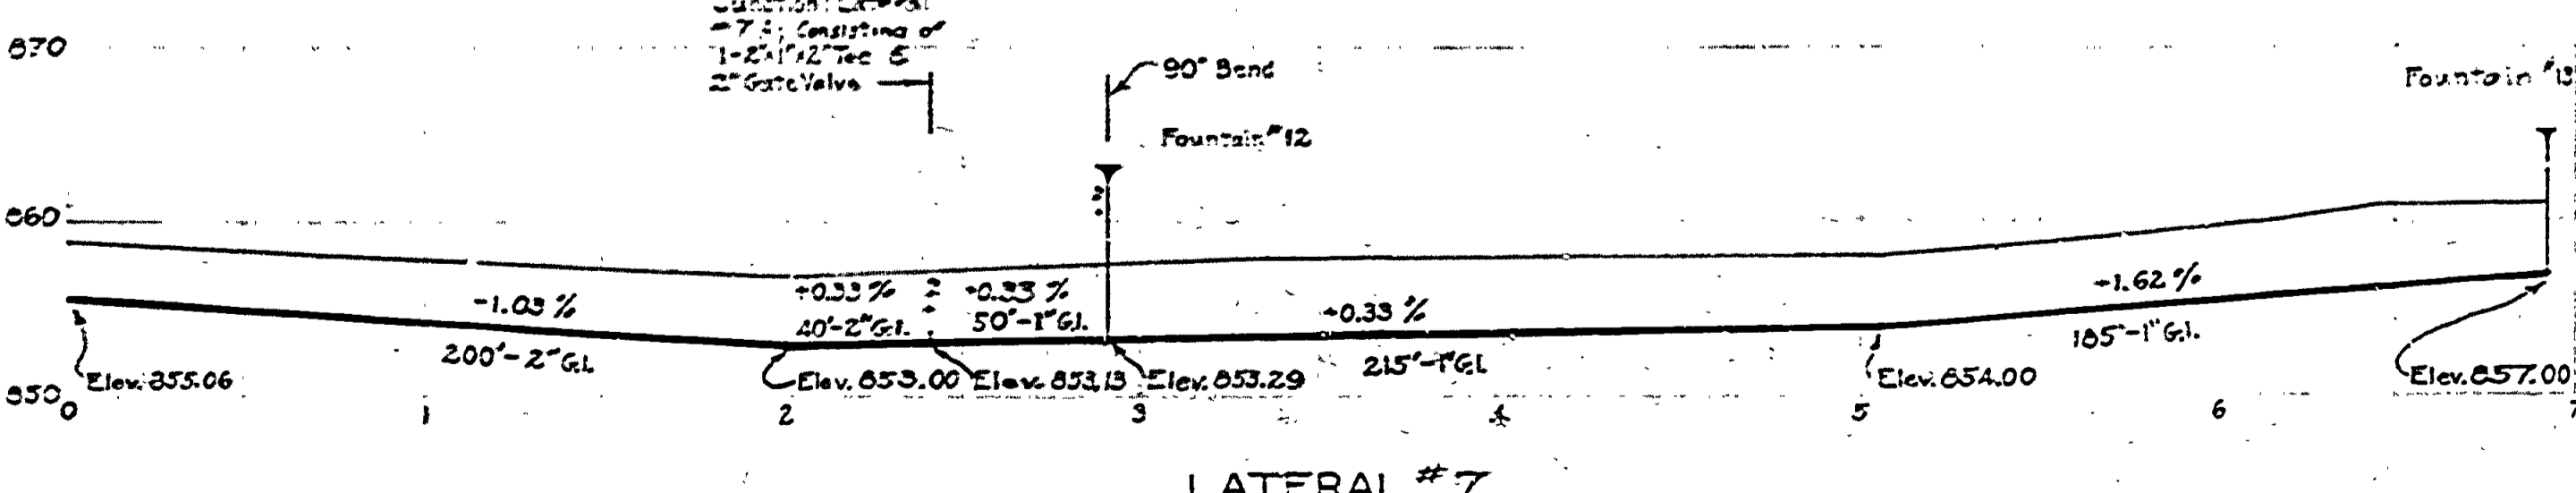


LATERAL #7

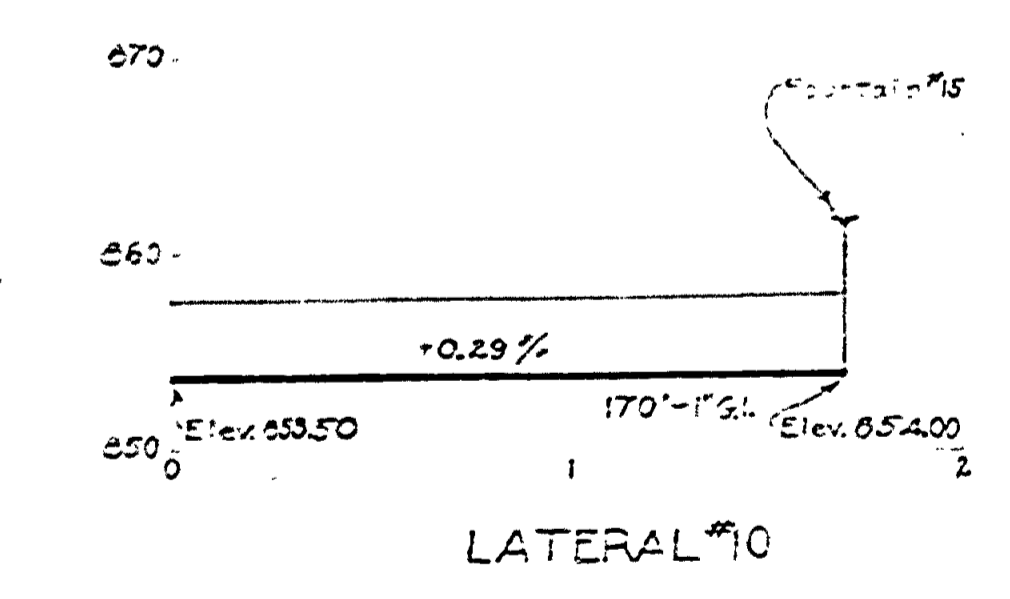

LATERAL #10

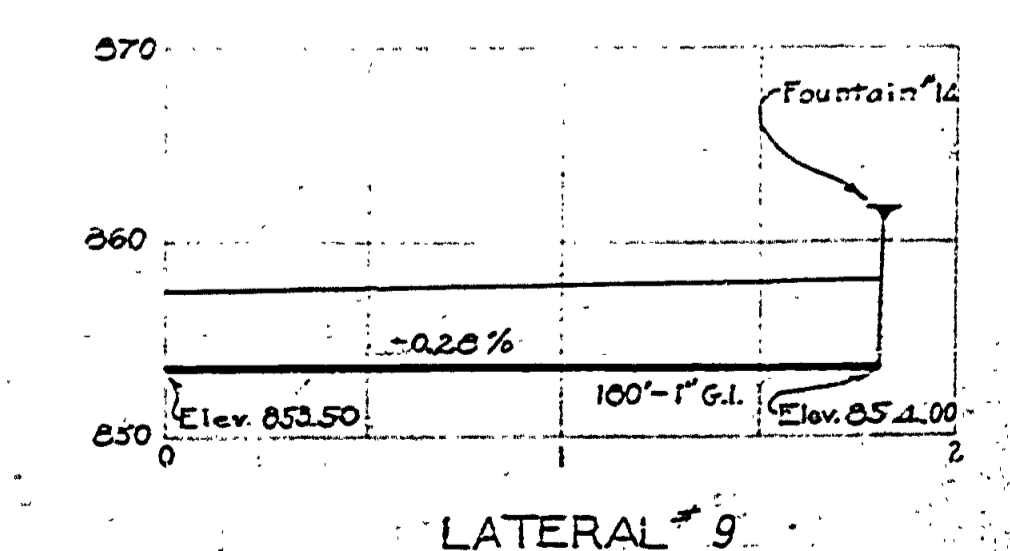

LATERAL #9

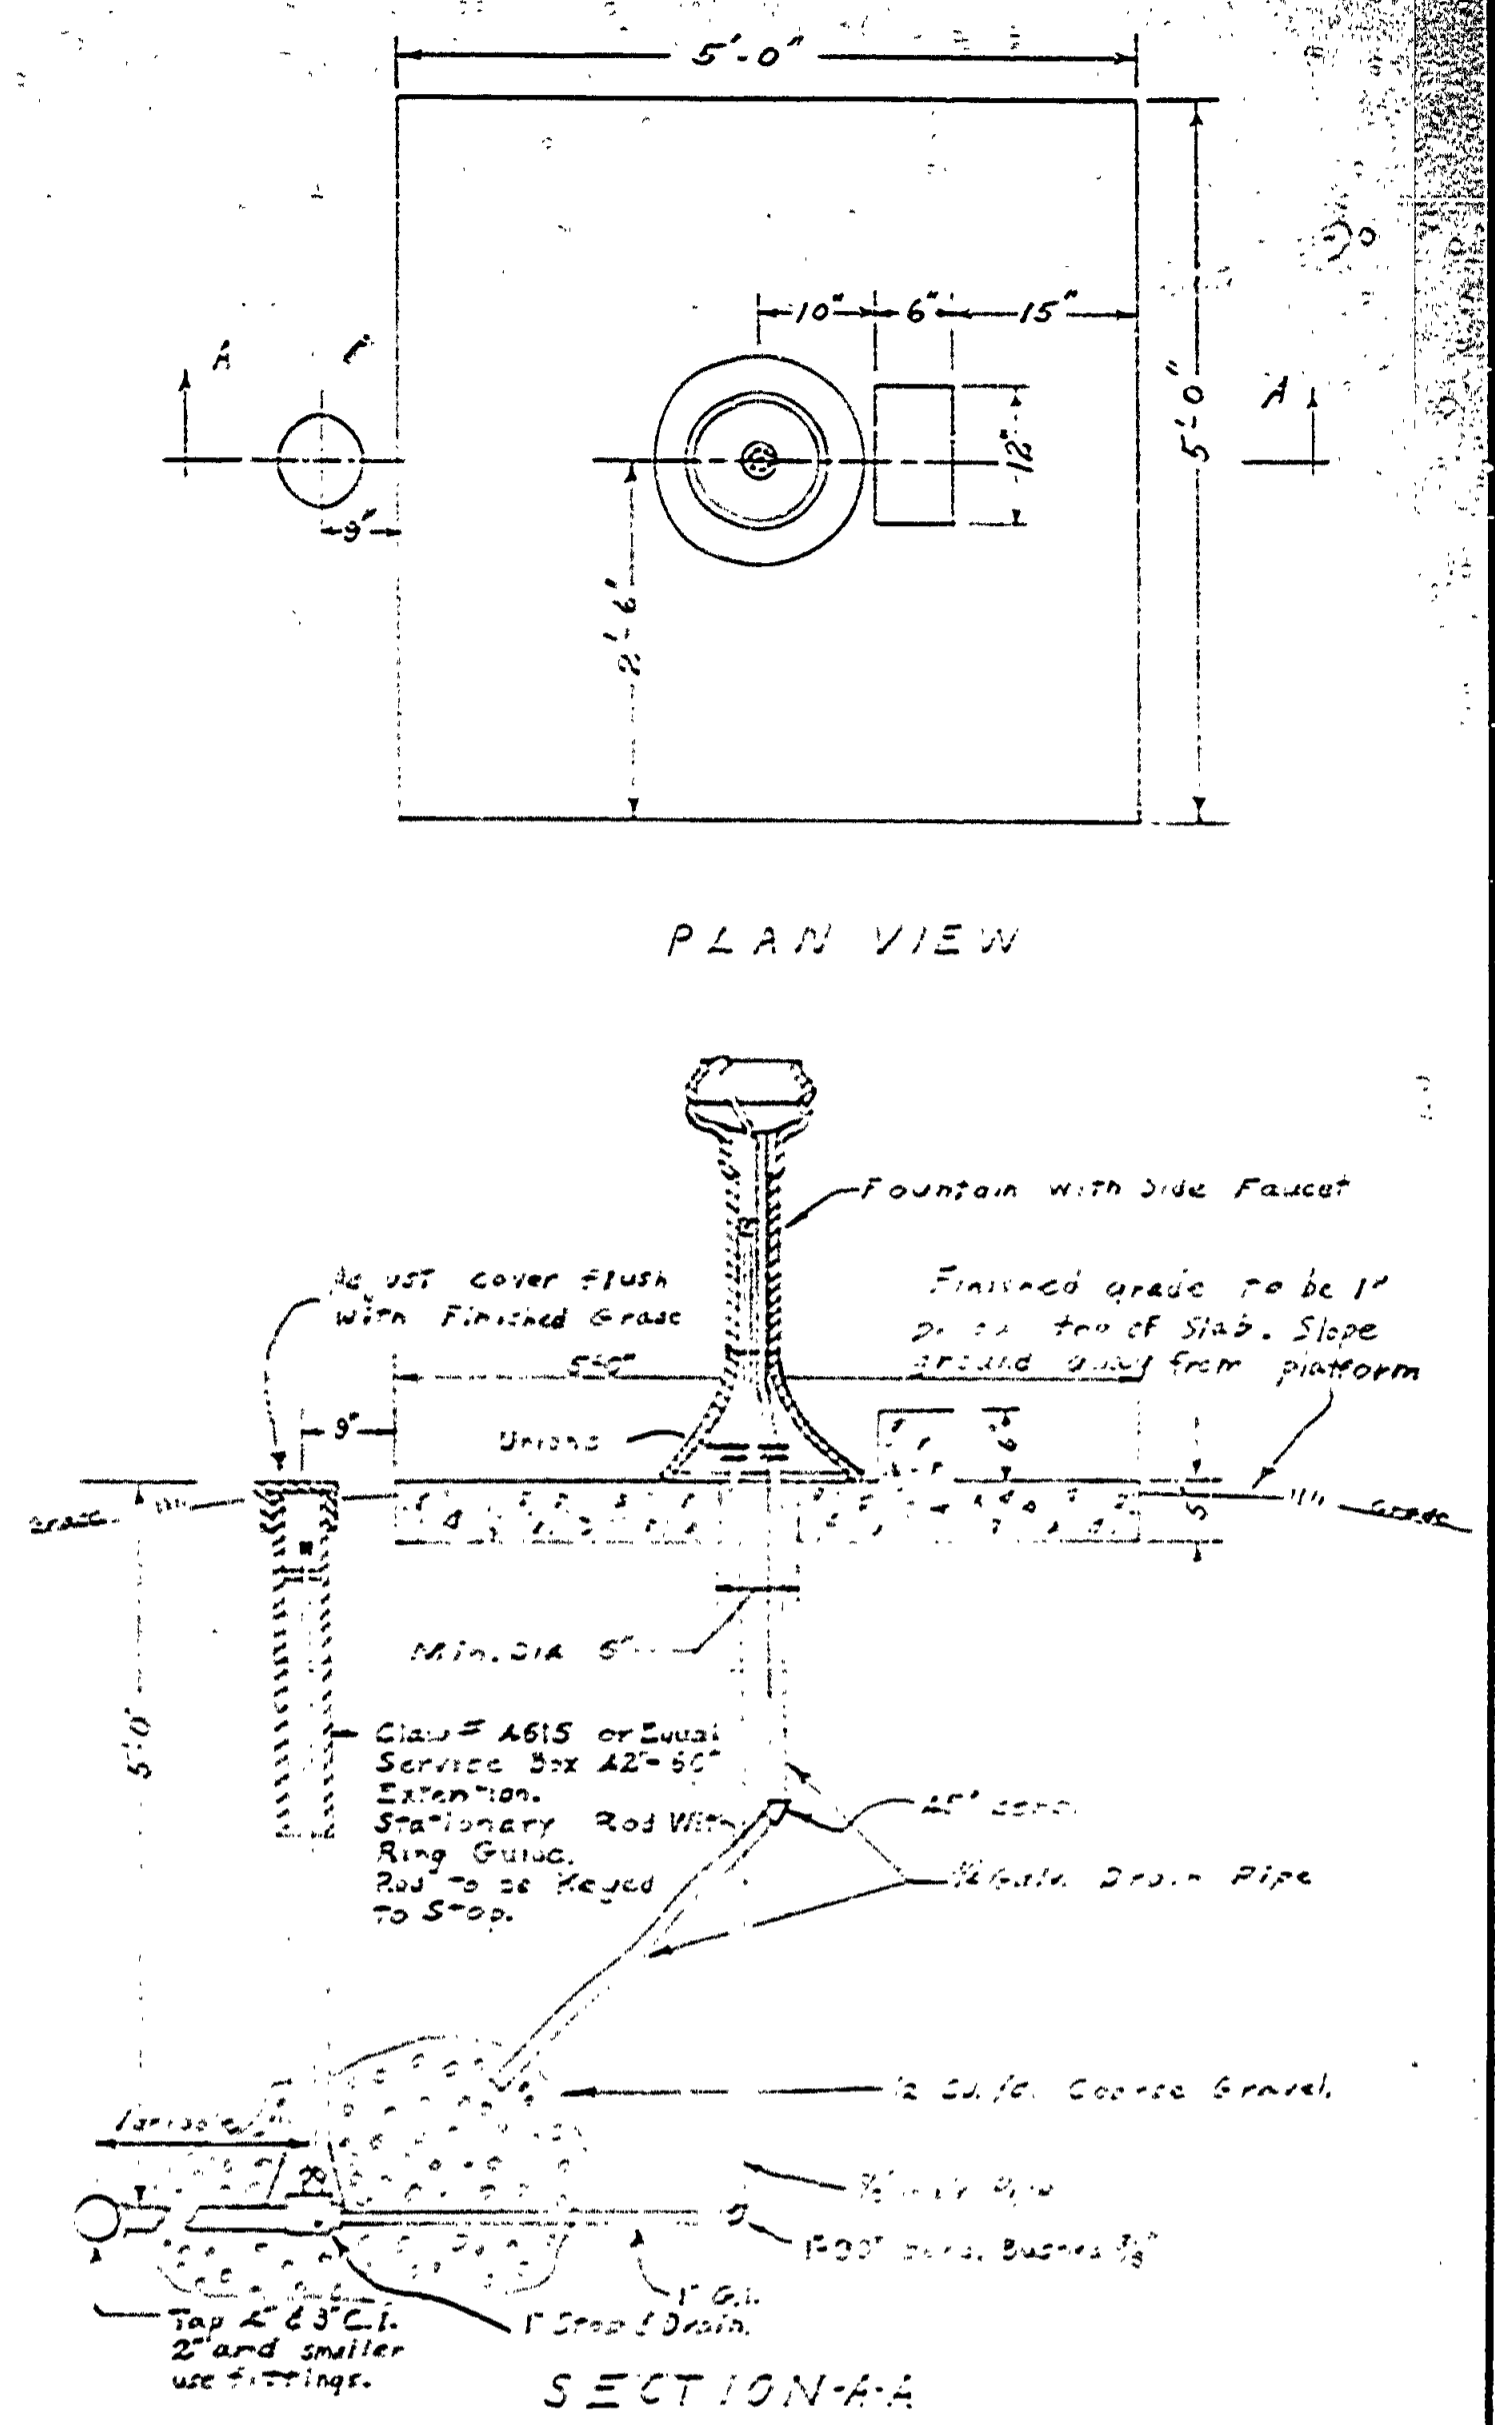

SECTION A-A FOUNTAIN DETAIL

MICHIGAN DEPARTMENT OF CONSERVATION PARKS AND RECREATION DIVISION

INTERLOCHEN STATE PARK CAMP GROUND WATER SYSTEM SCALE: AS SHOWN

SHEET NO. 3 OF 5

PLAN NO. 106