



NO.	DATE	BY	REVISIONS
1	2-24-66	J.J.R.	ASST. CHIEF IN CHARGE
2	2-24-66	J.J.R.	OF DESIGN
3	2-24-66	J.J.R.	DATE
4			Added 3rd Switch & Meter Panel
5			Revised meter frame plate.
6			

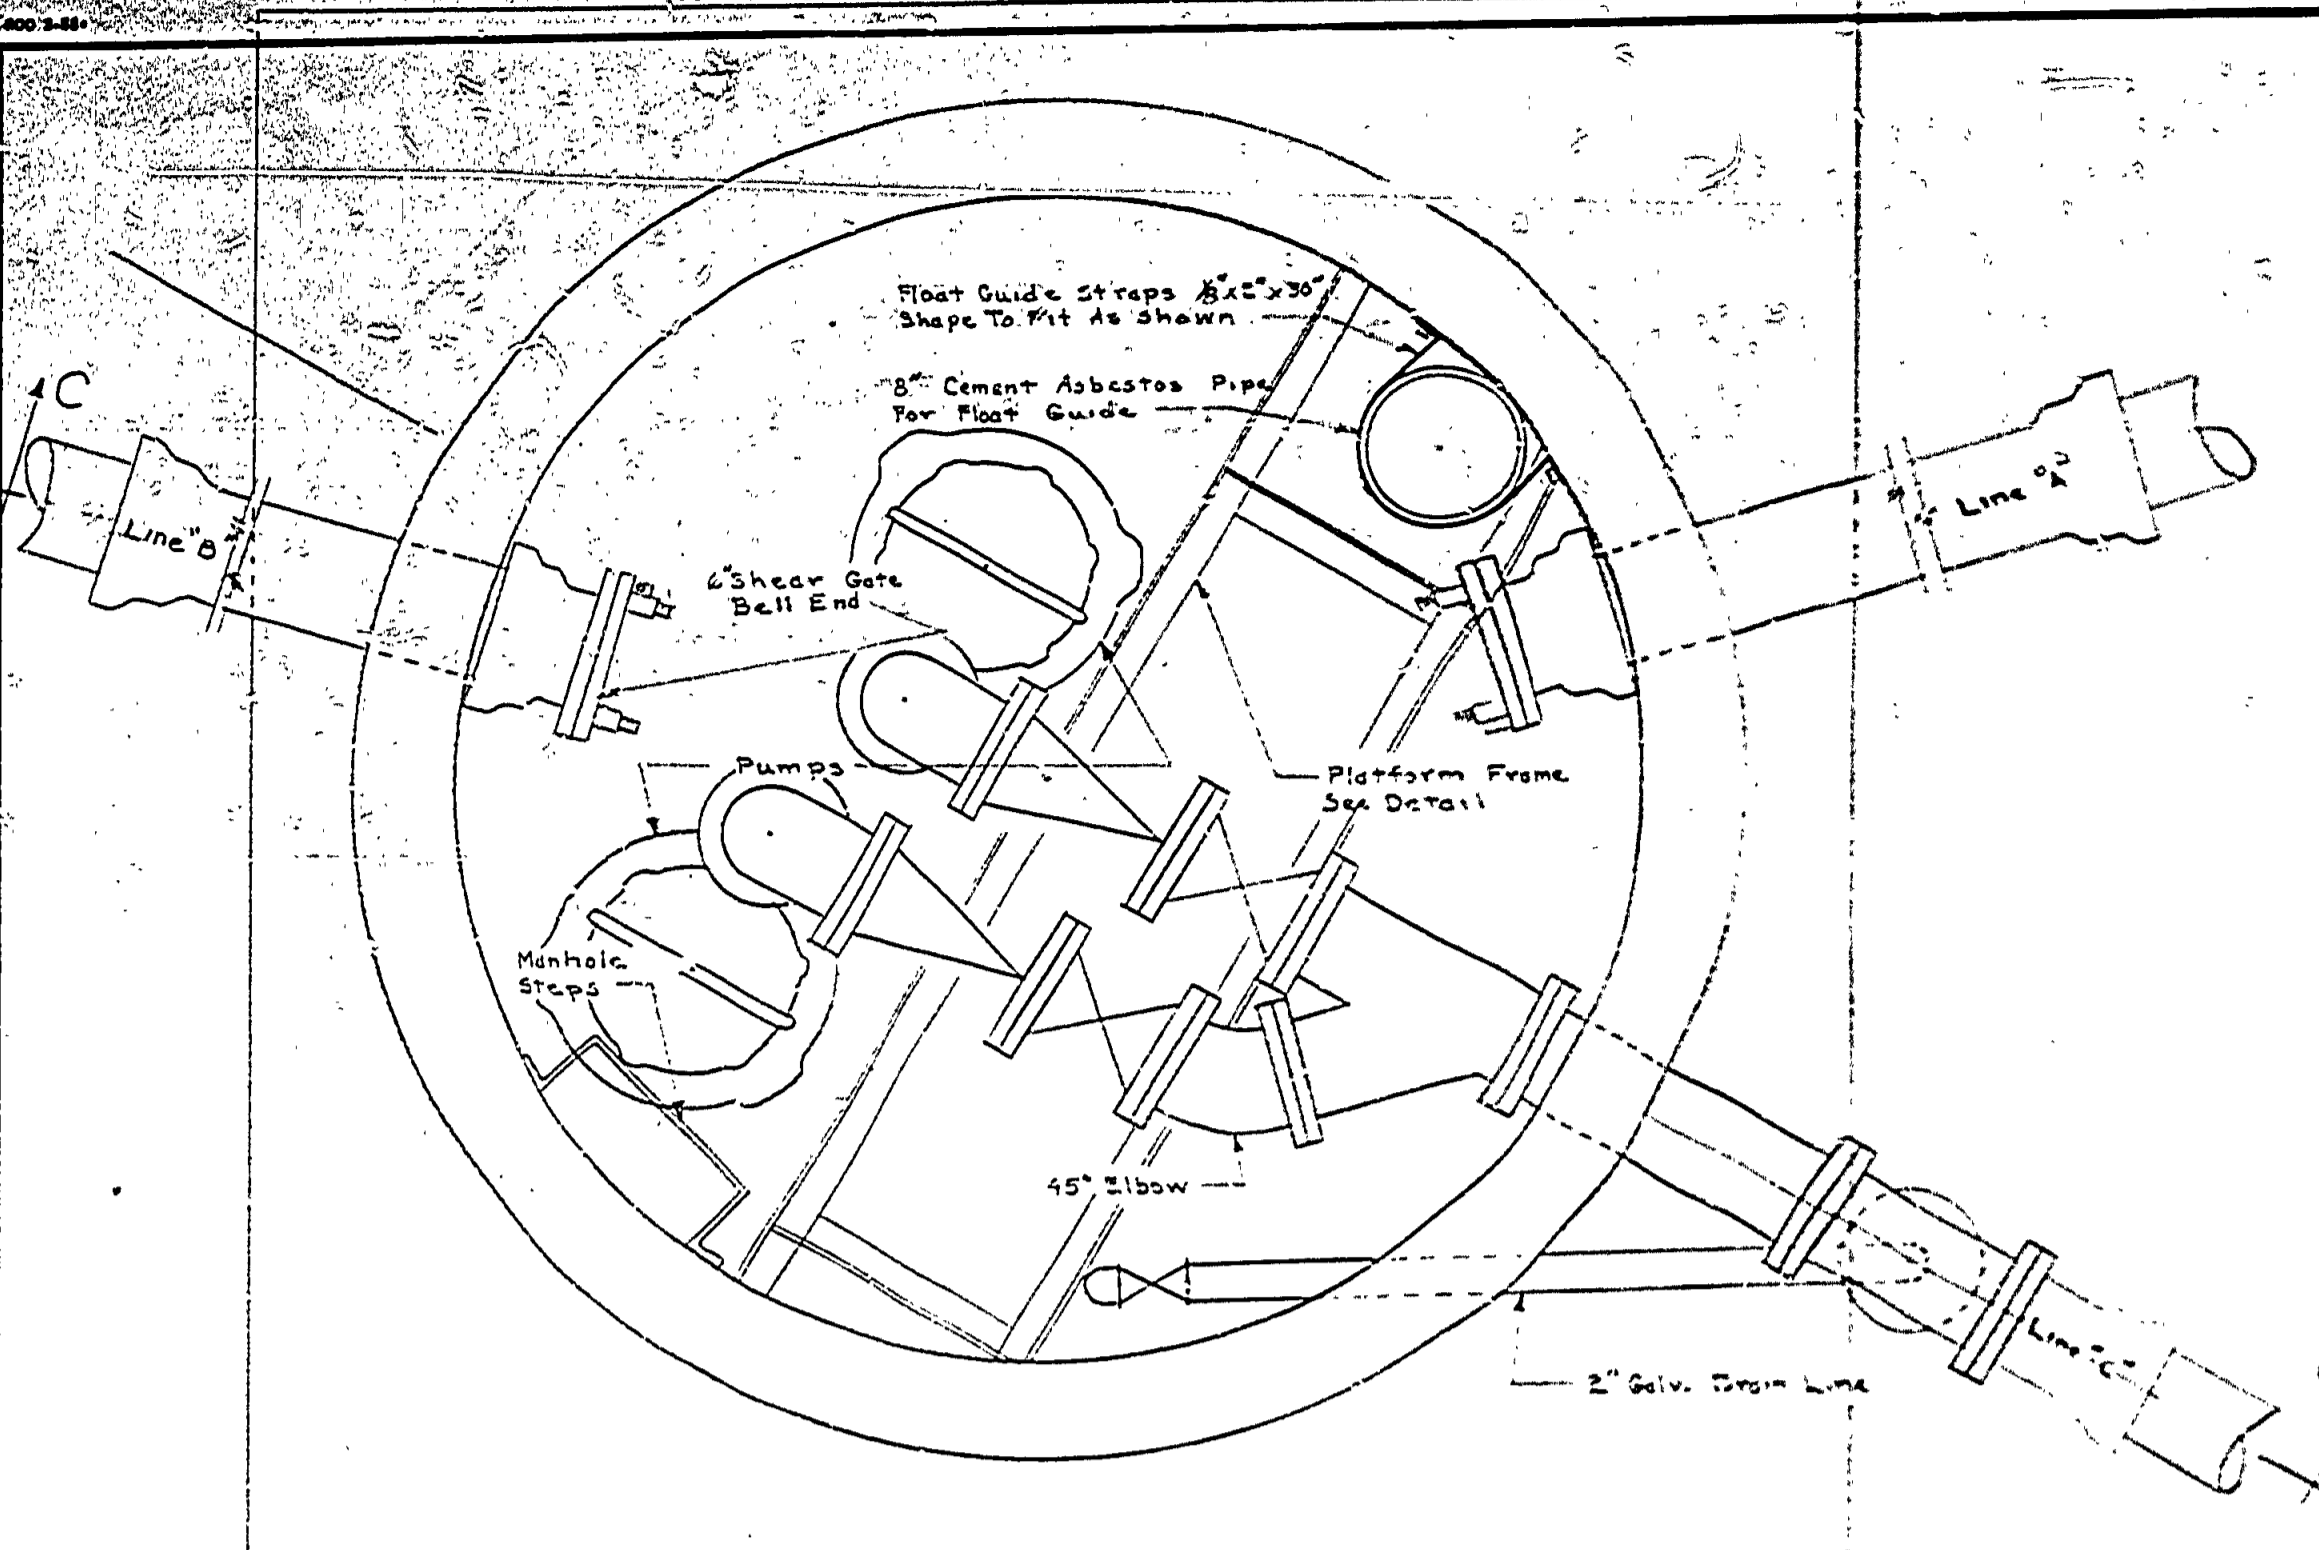


PLAN WITH TOP REMOVED

NOTES: All piping inside Wet Well (unless noted otherwise) is of Cast Iron with Flanged Joints

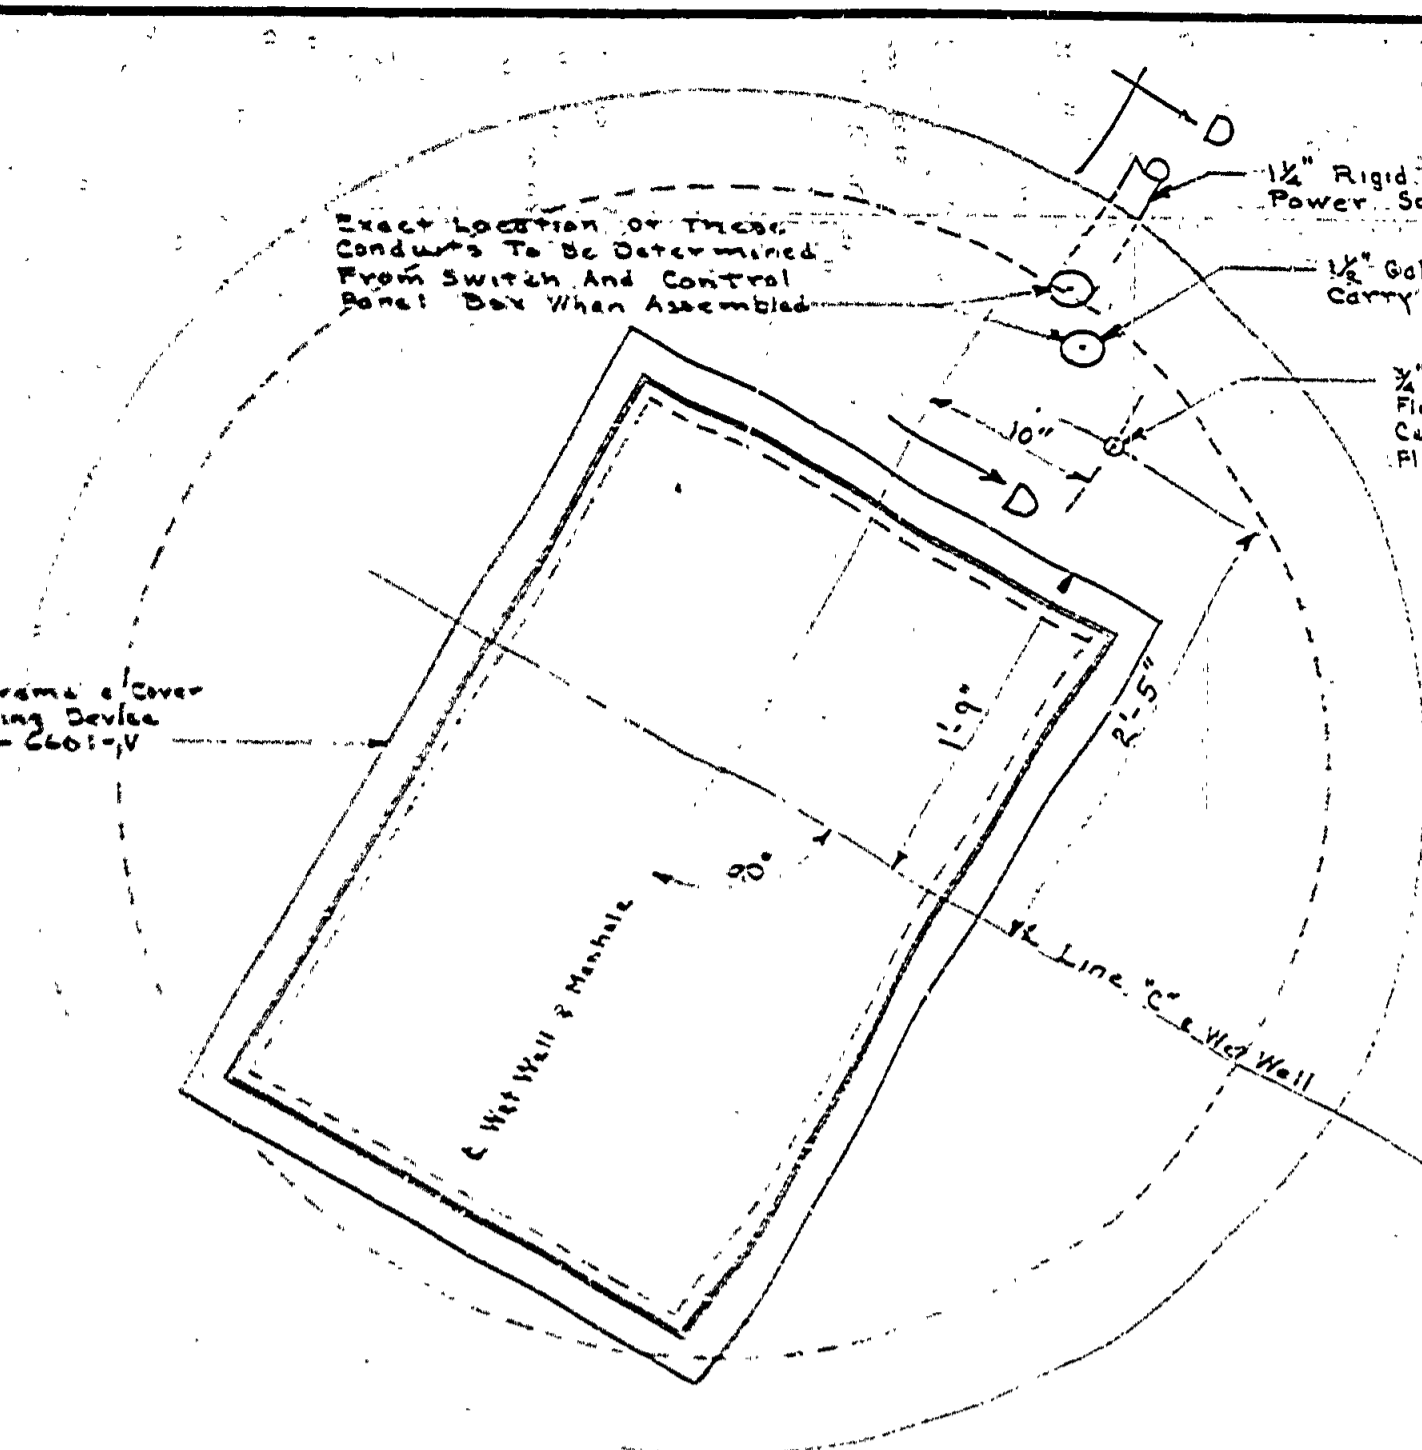


PLAN OF TOP

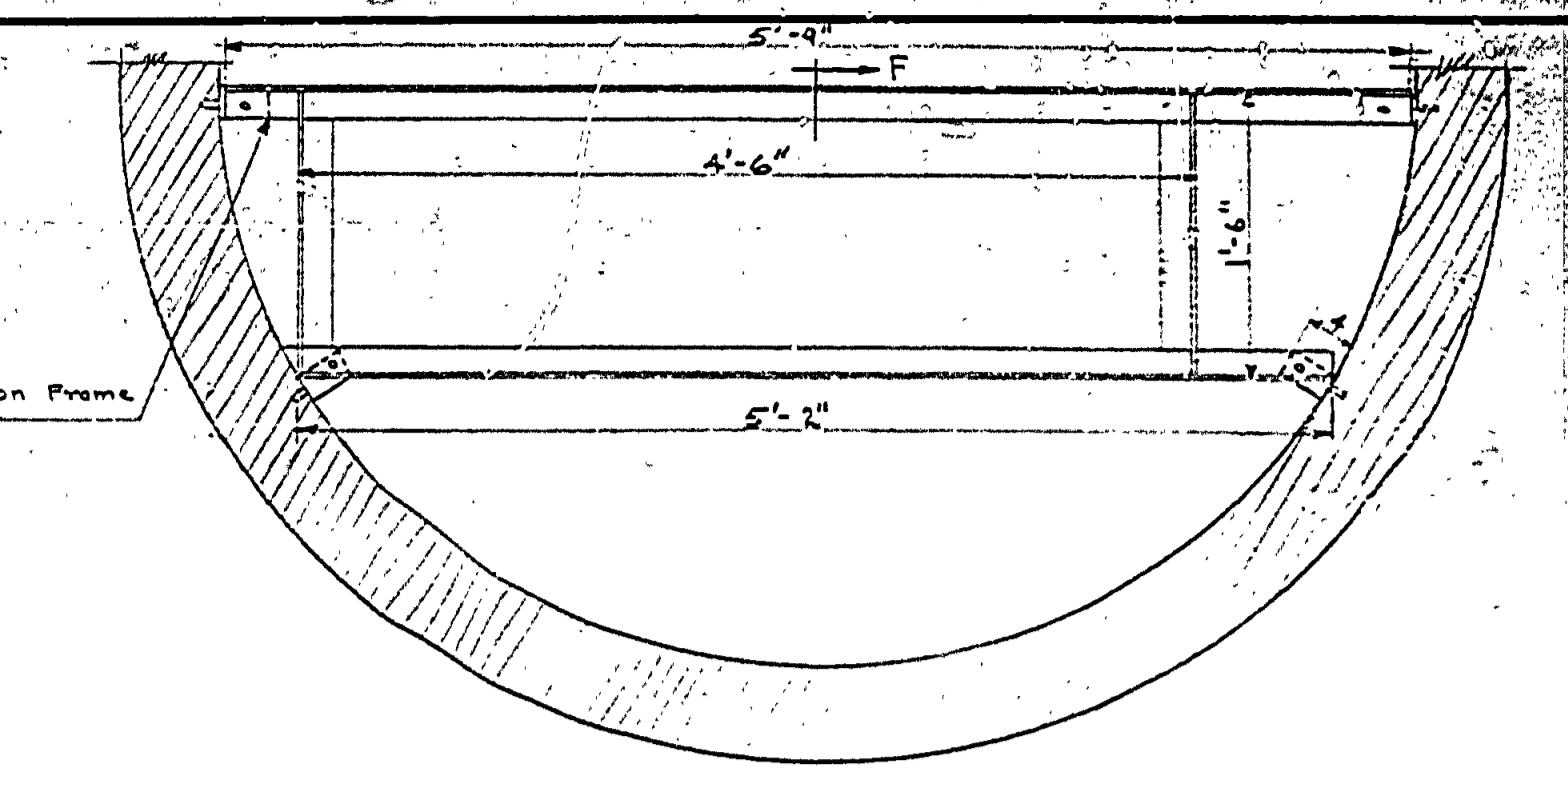


SECTION D-D


Notes: Floor of Platform is to be Floor Grating or Floor Plate.

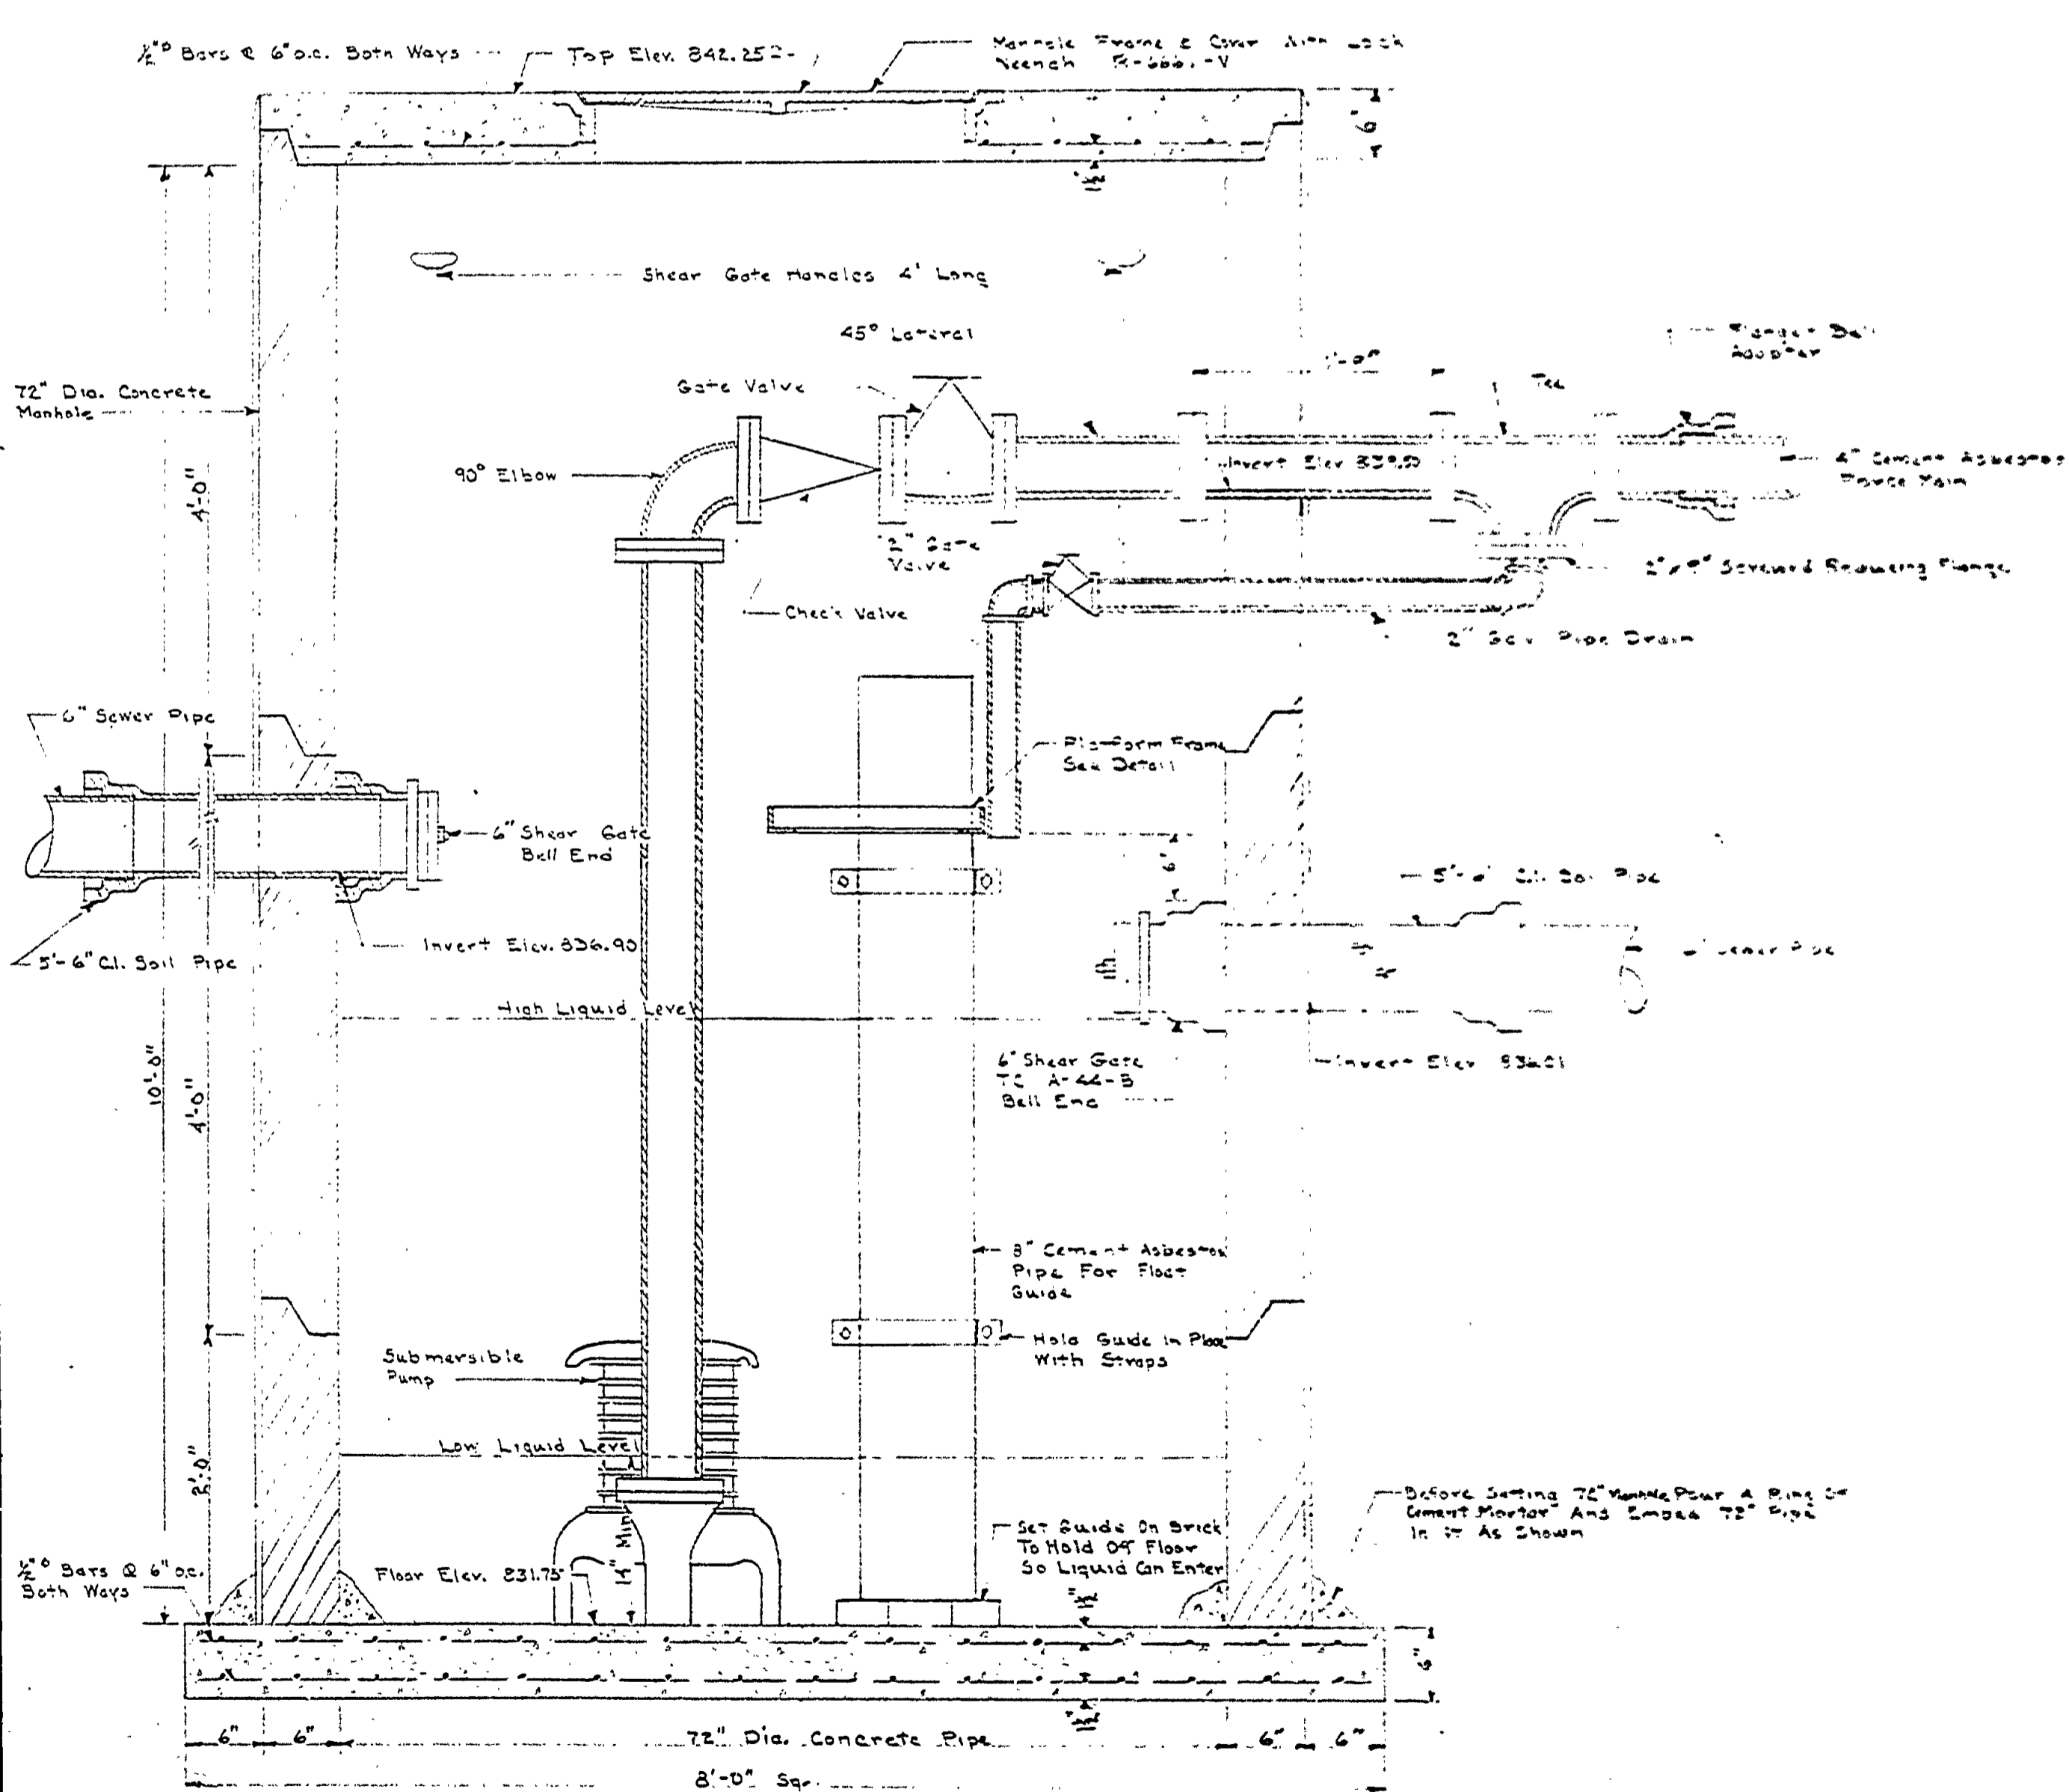


SECTION C-C WITH DRAIN IN SECTION

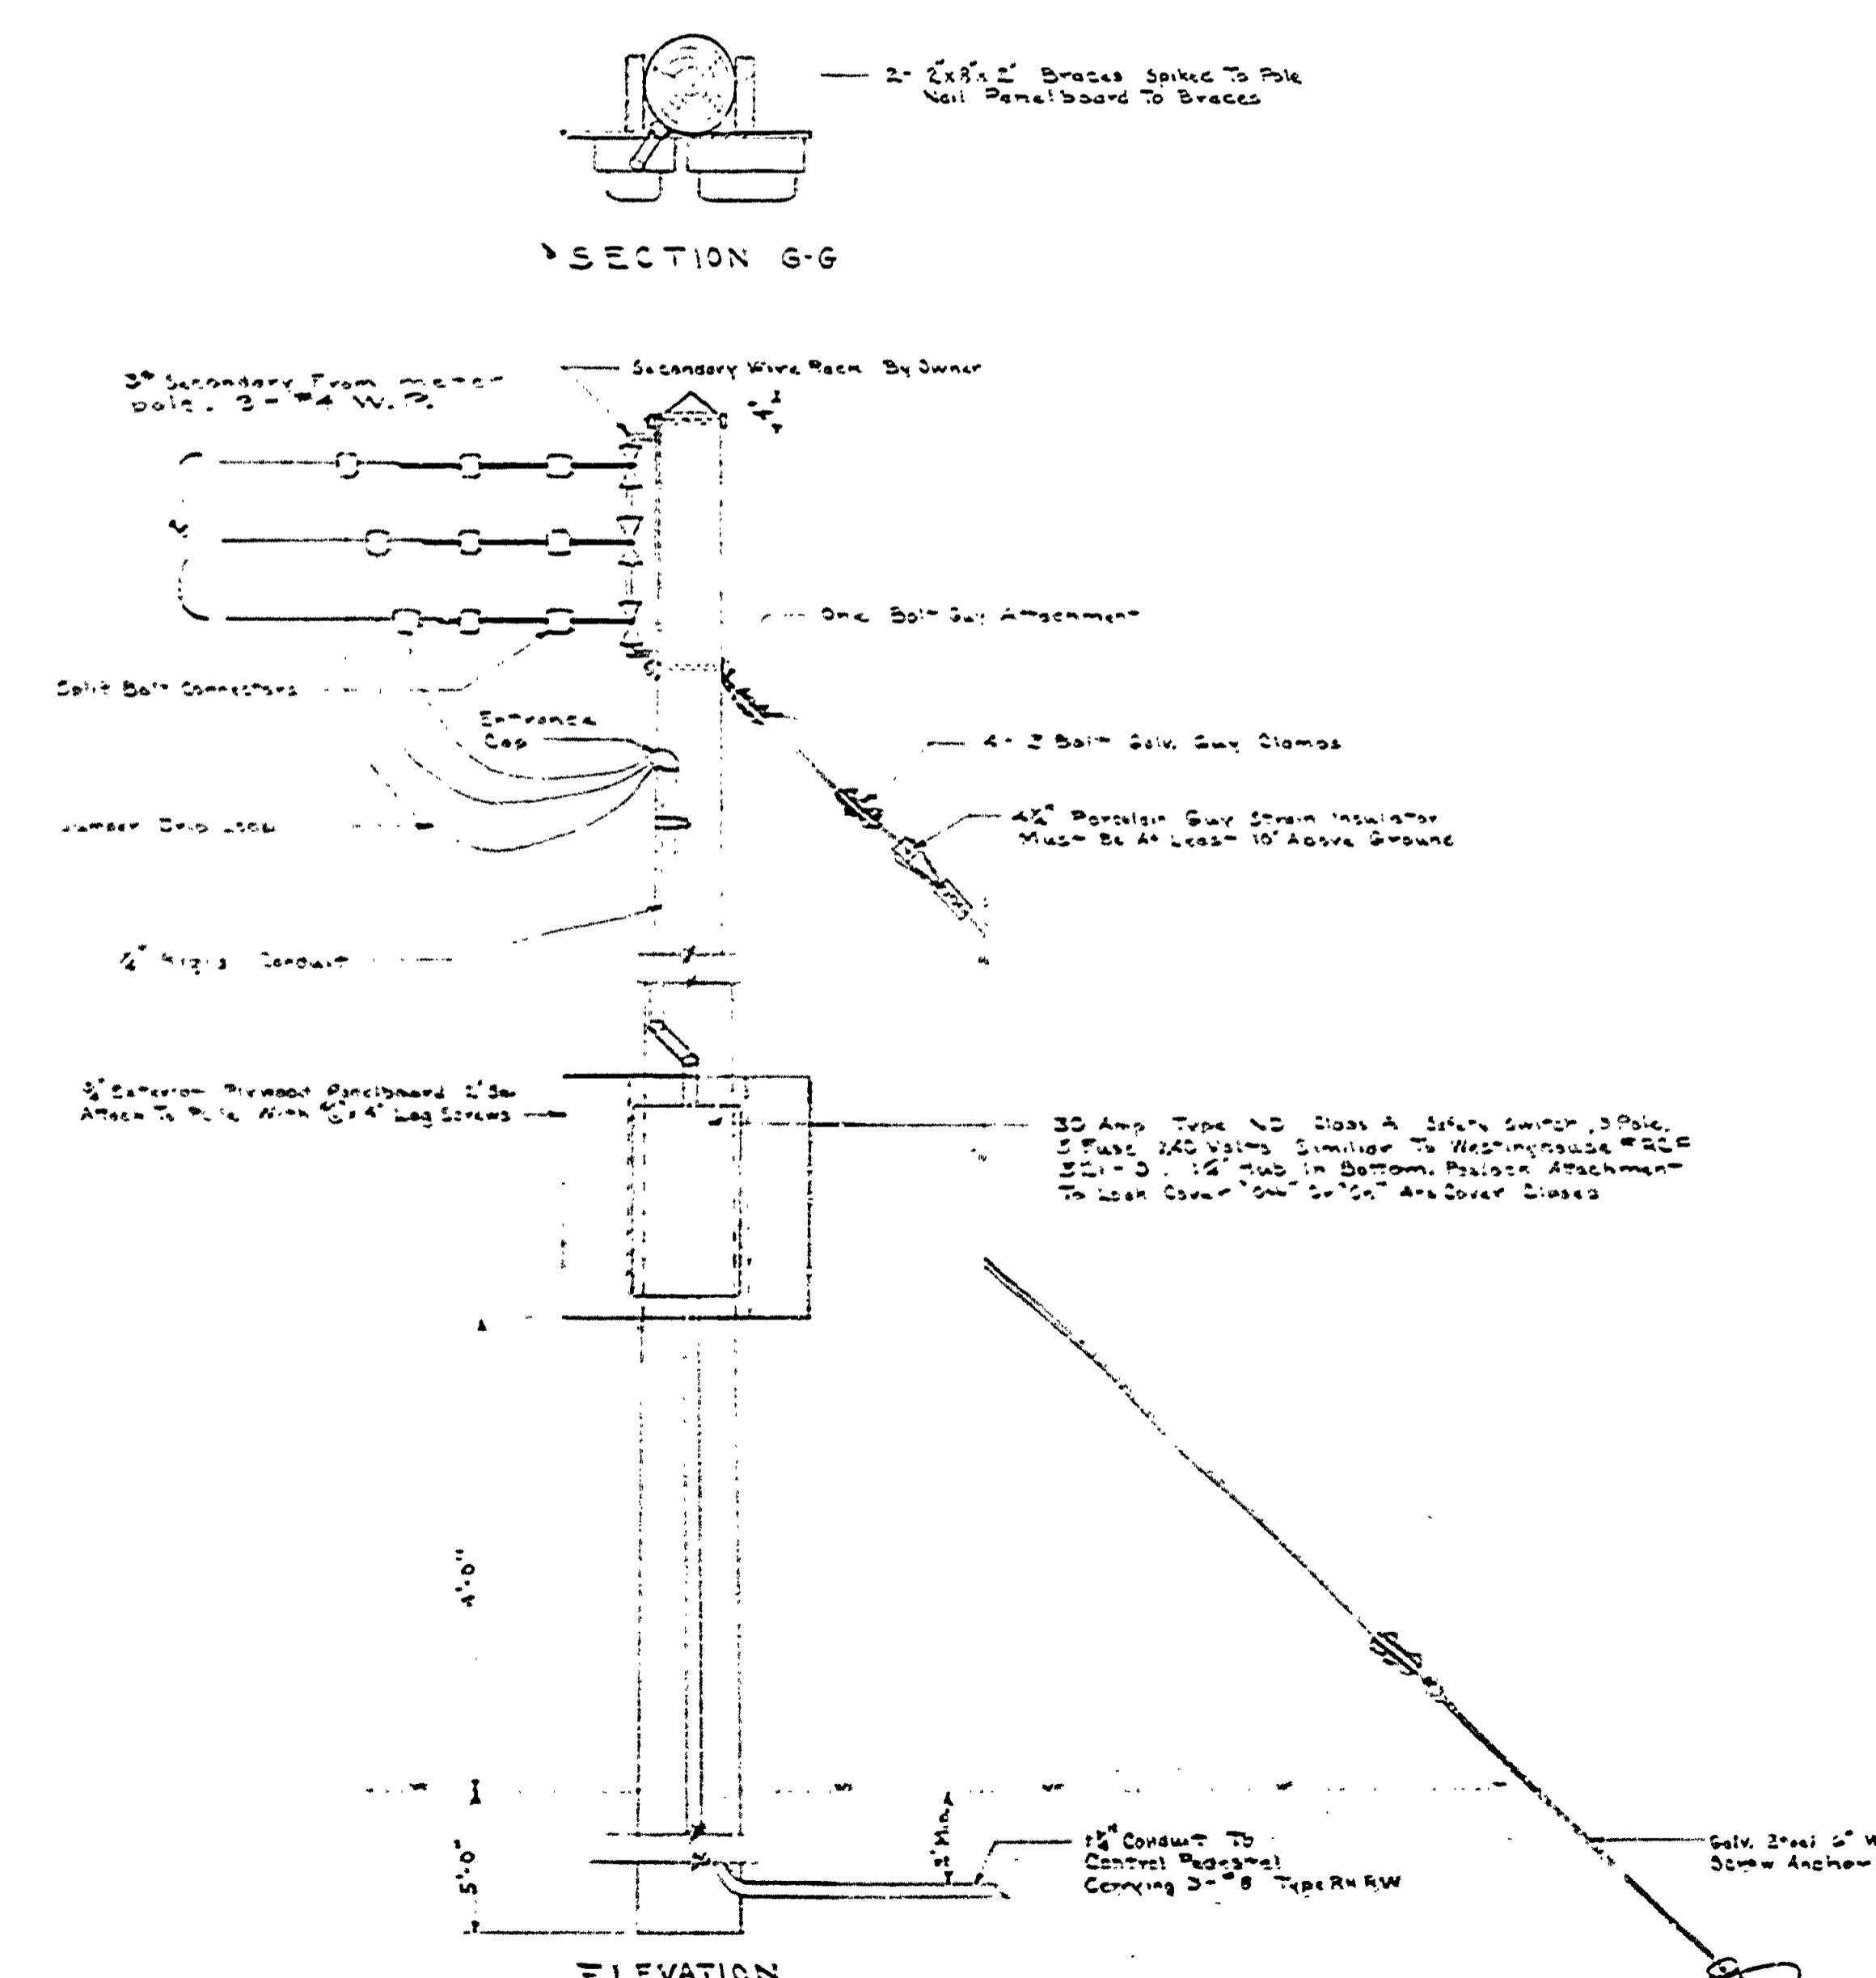

ELEVATION 3 PHASE SWITCH PANEL Scale 2\"/>

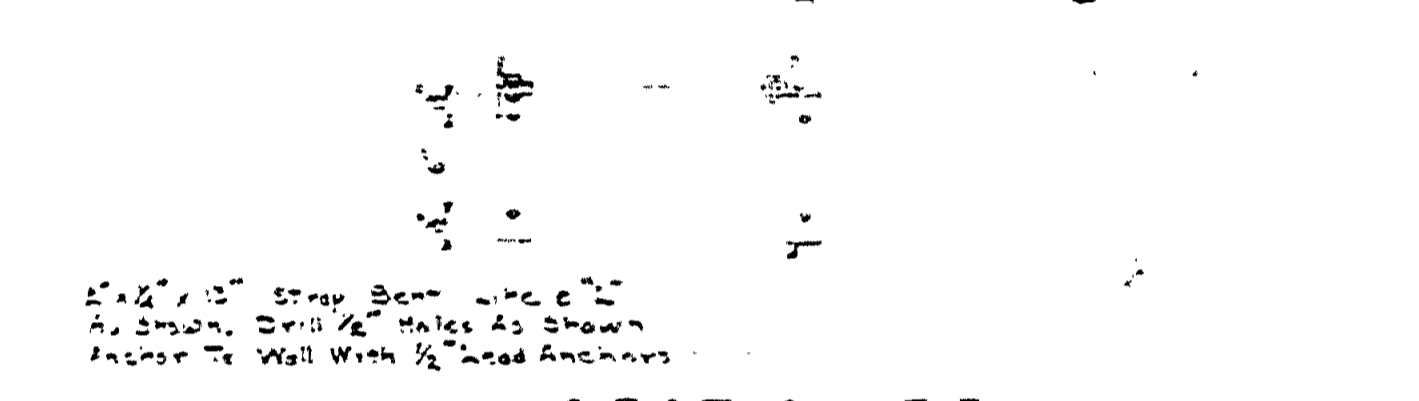

SECTION E-E PLATFORM DETAILS

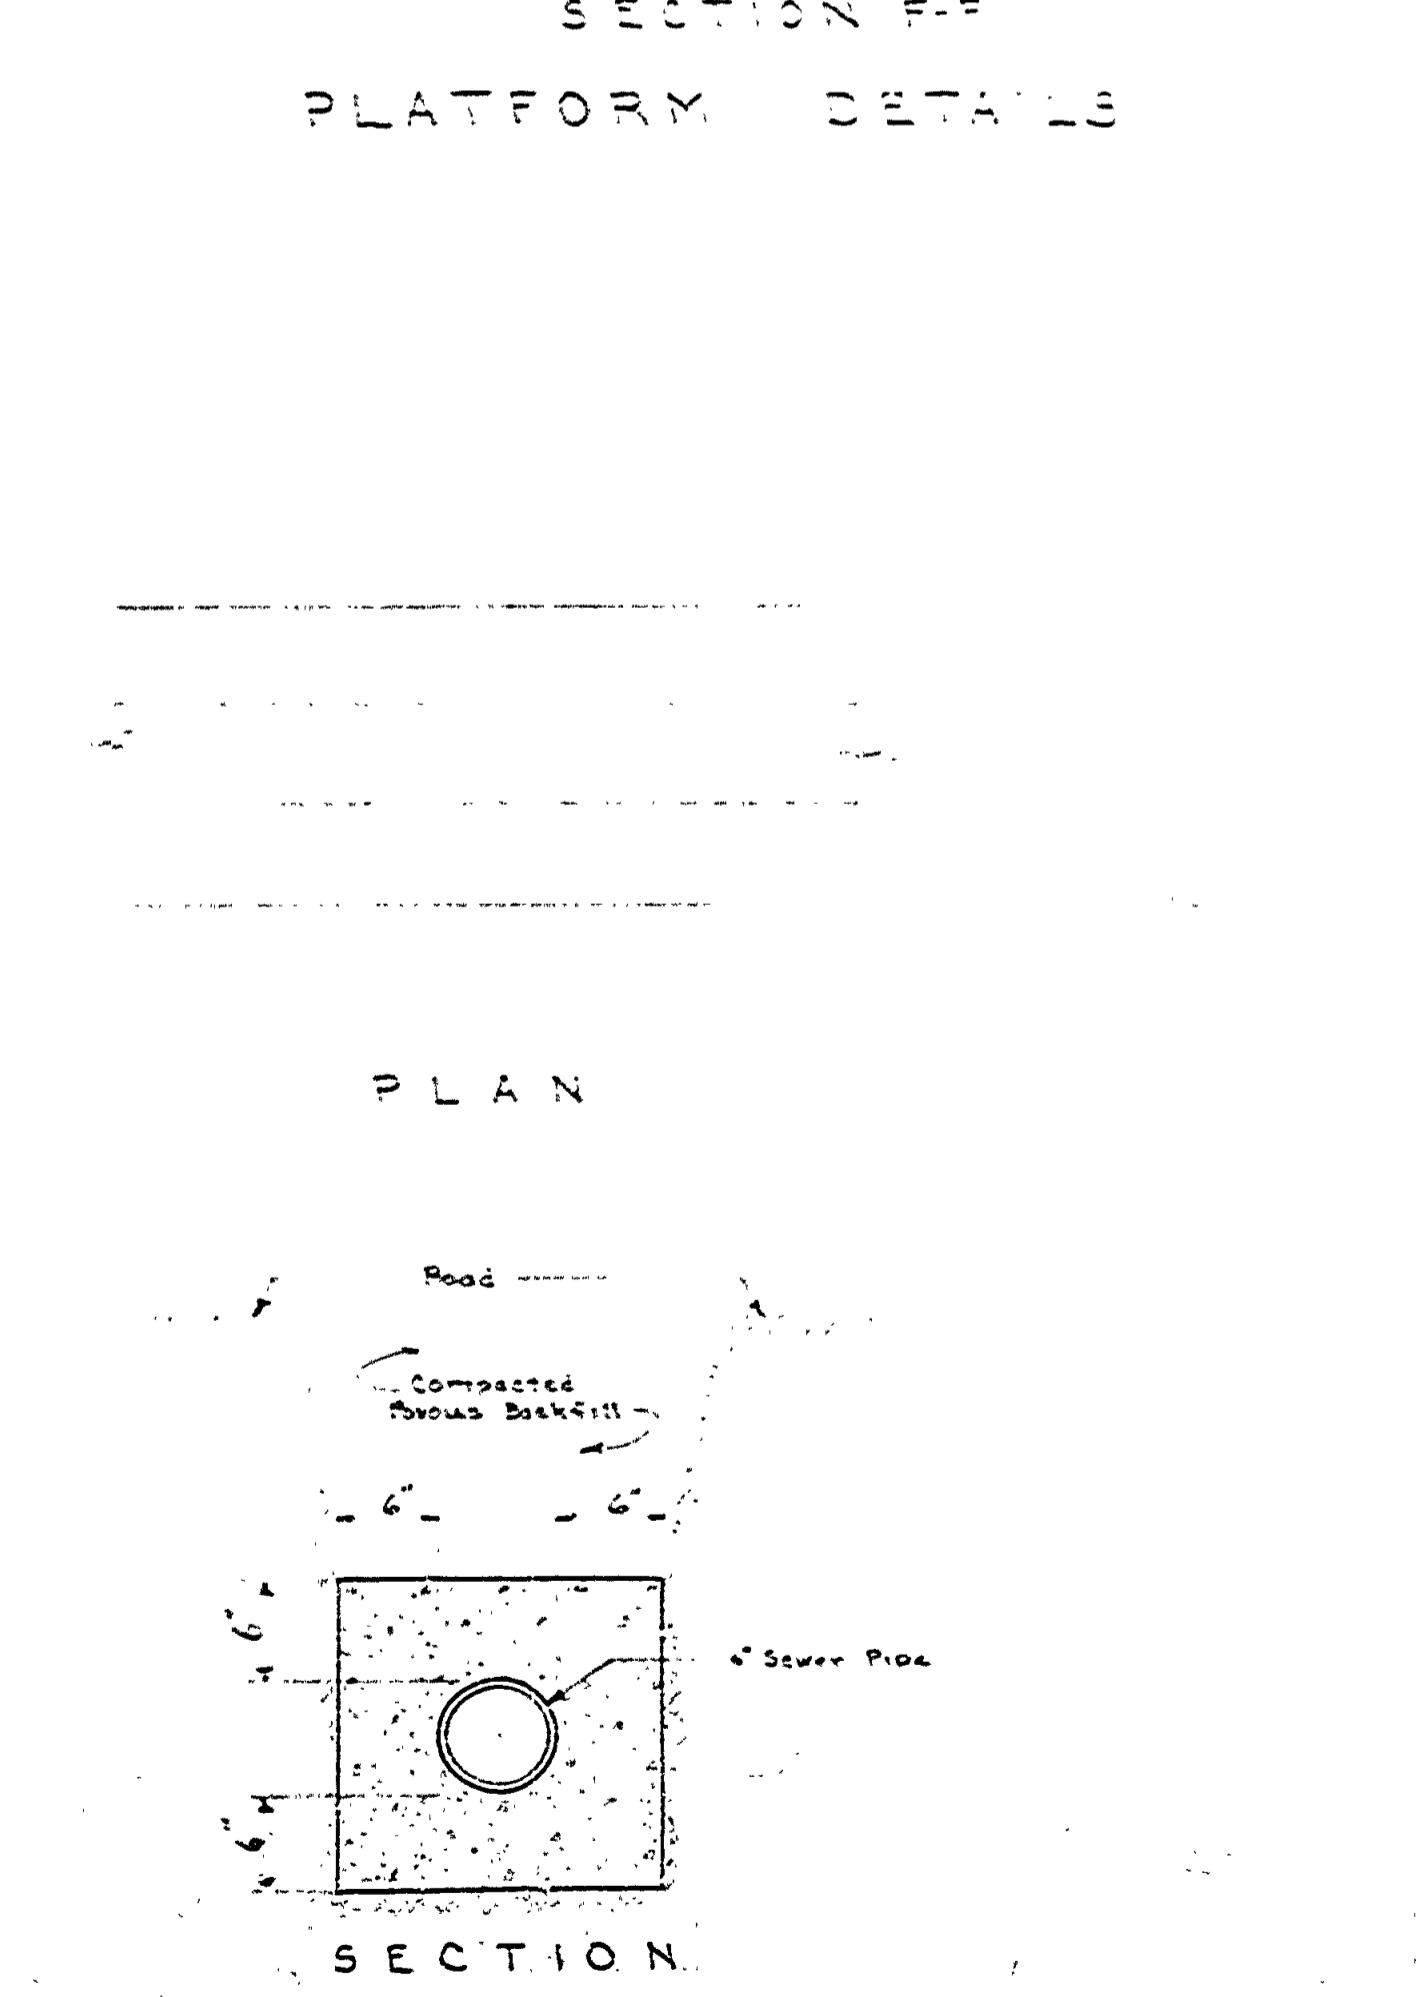

SECTION ENCASEMENT DETAIL

WET WELL AND PUMP STATION

MICHIGAN DEPARTMENT OF CONSERVATION PARKS AND RECREATION DIVISION

INTERLOCHEN STATE PARK CENTRAL SEWAGE DISPOSAL SYSTEM Scale 1\"/>

SHEET NO. 5 OF 7 PLAN NO. E-119