




APPROVED BY	DATE	REVIEWED BY SECTIONS	DATE	NO.	DATE	BY
<i>[Signature]</i>	1-27-60	J.I.R.	1-27-60	1		
ASSISTANT CHIEF IN CHARGE		J.I.R.	2-24-60	2		
DATE	1-FEB-1960	J.I.R.	2-27-60	3		
DRAWN BY	B.H.G.	ARCHITECTURAL				
CHECKED BY	F.J.P.	ENGINEERING				
DATE	1-FEB-1960	LANDSCAPE				

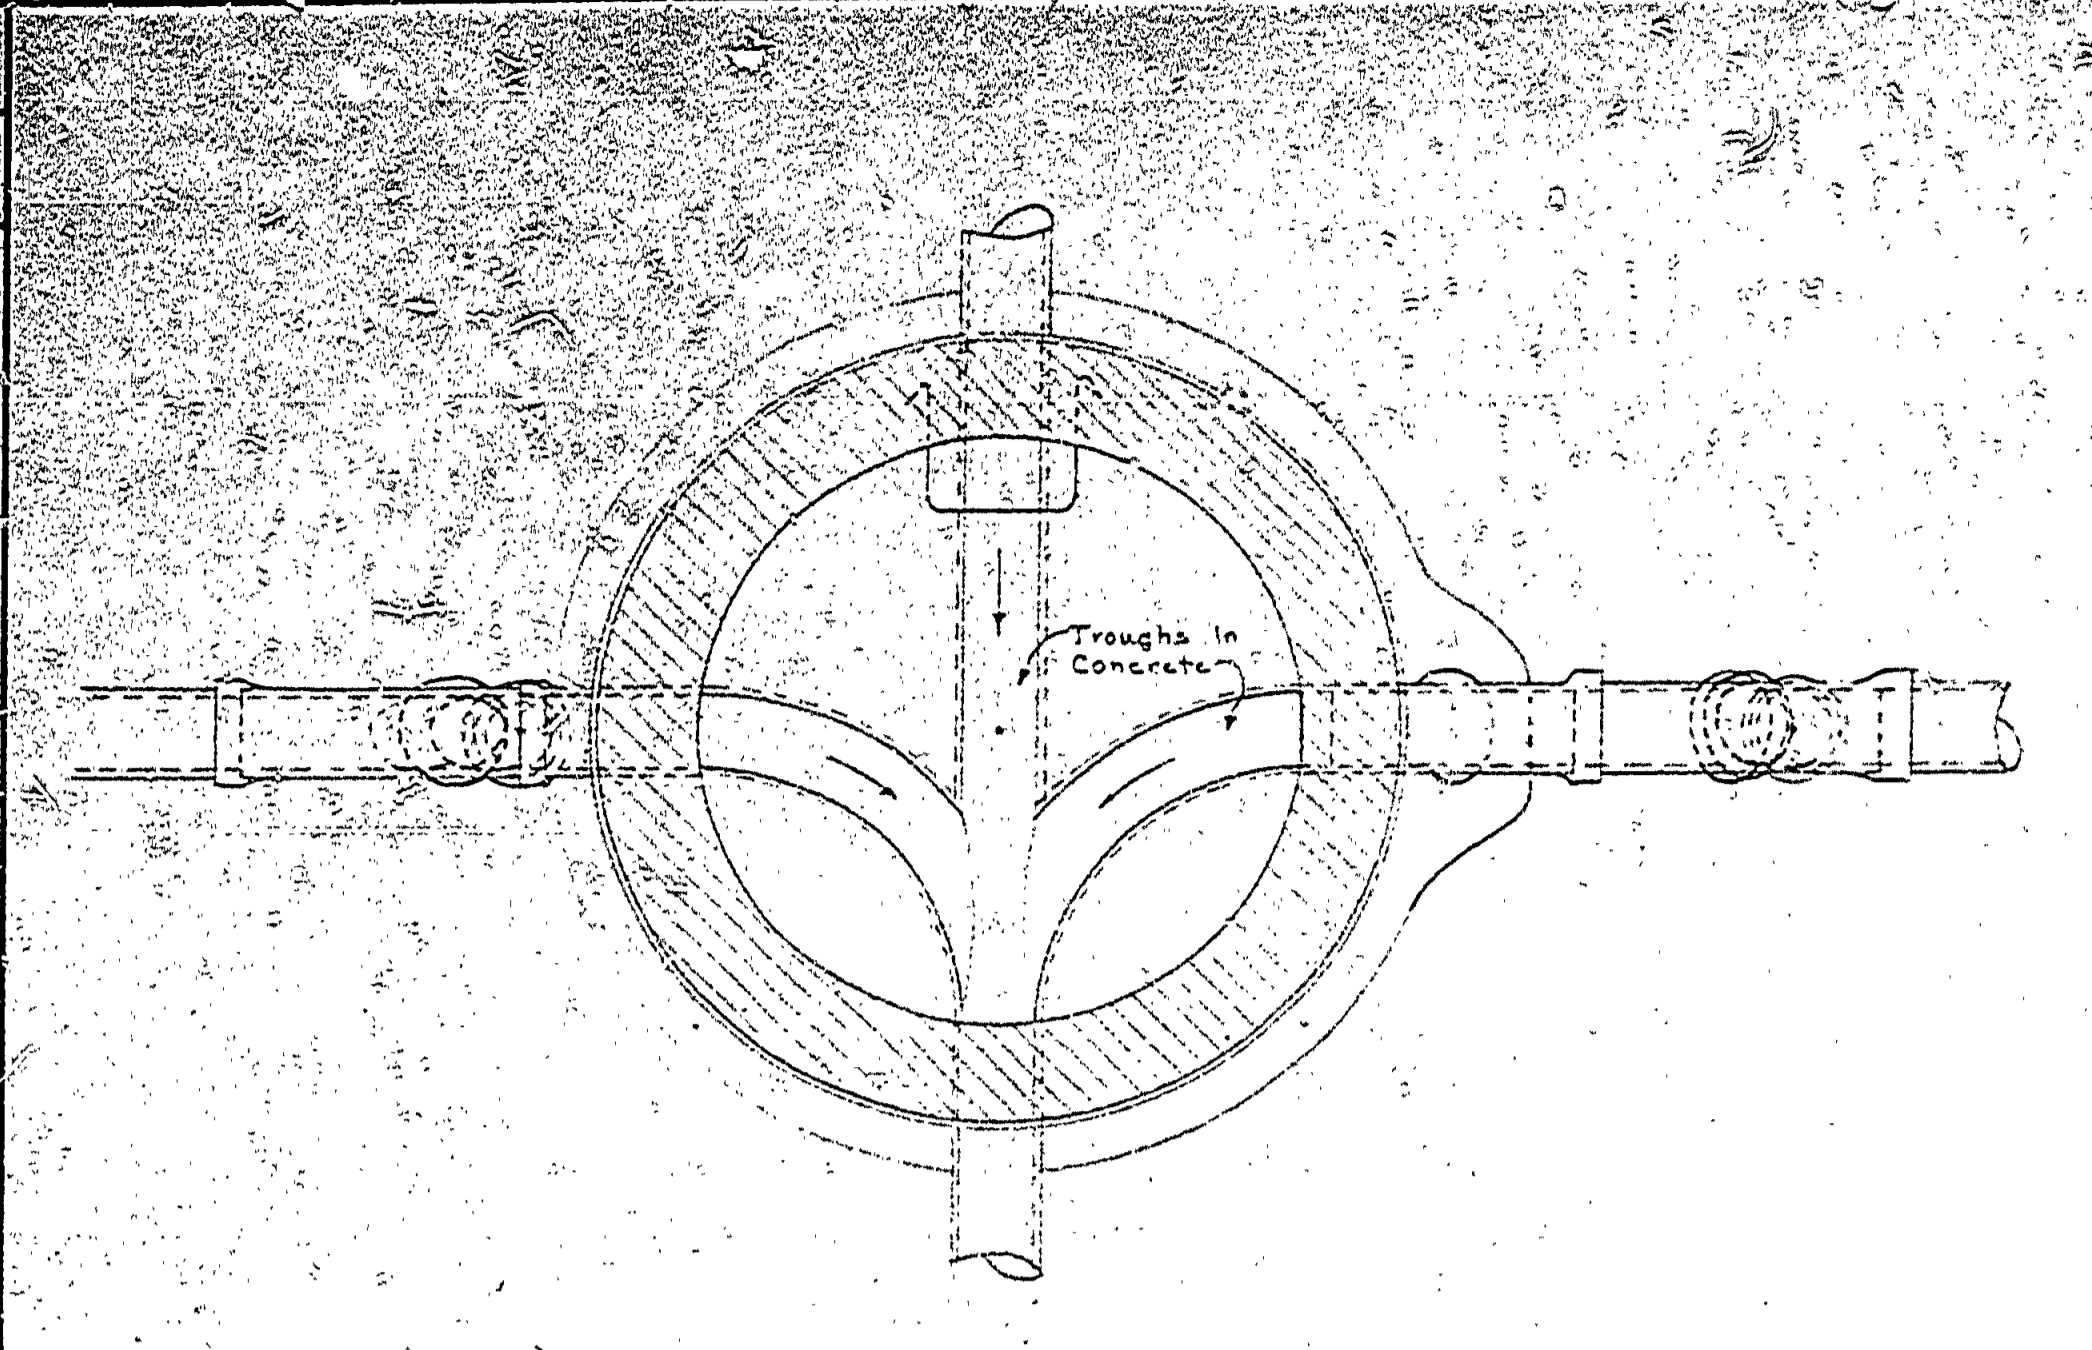


PLAN SECTION A-A

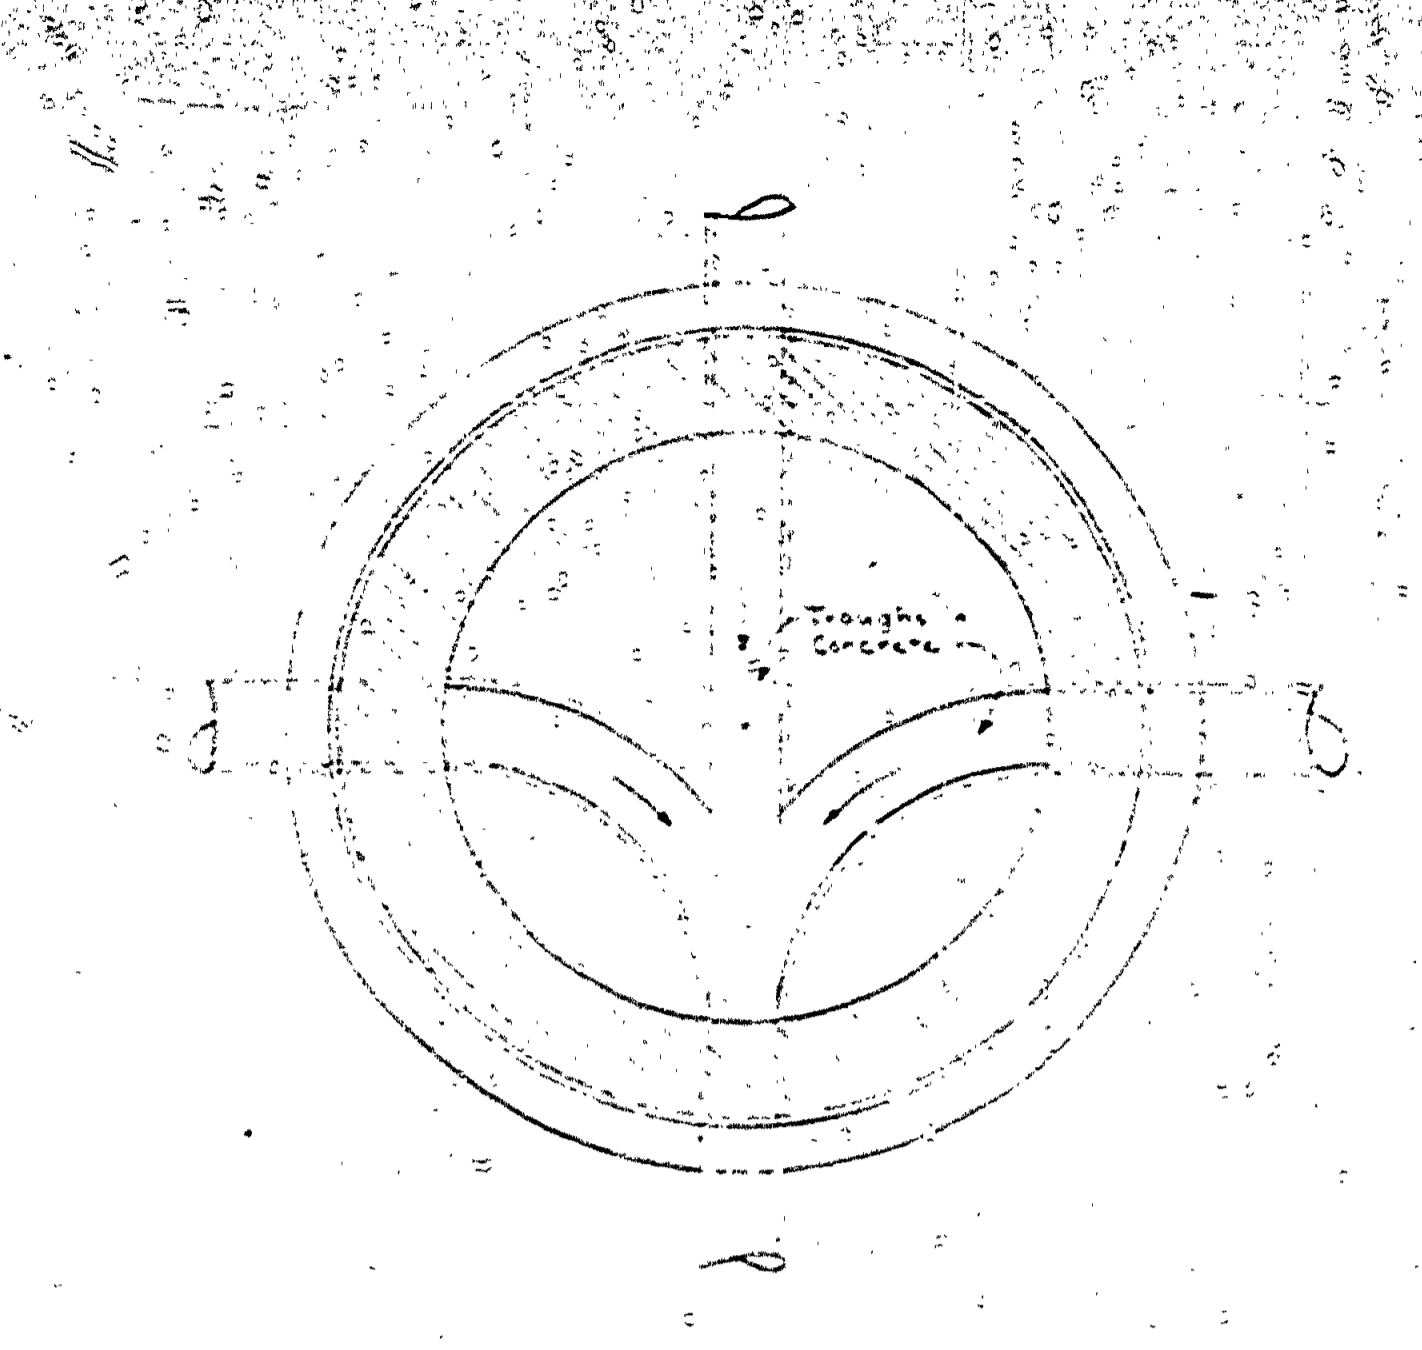

PLAN SECTION B-B

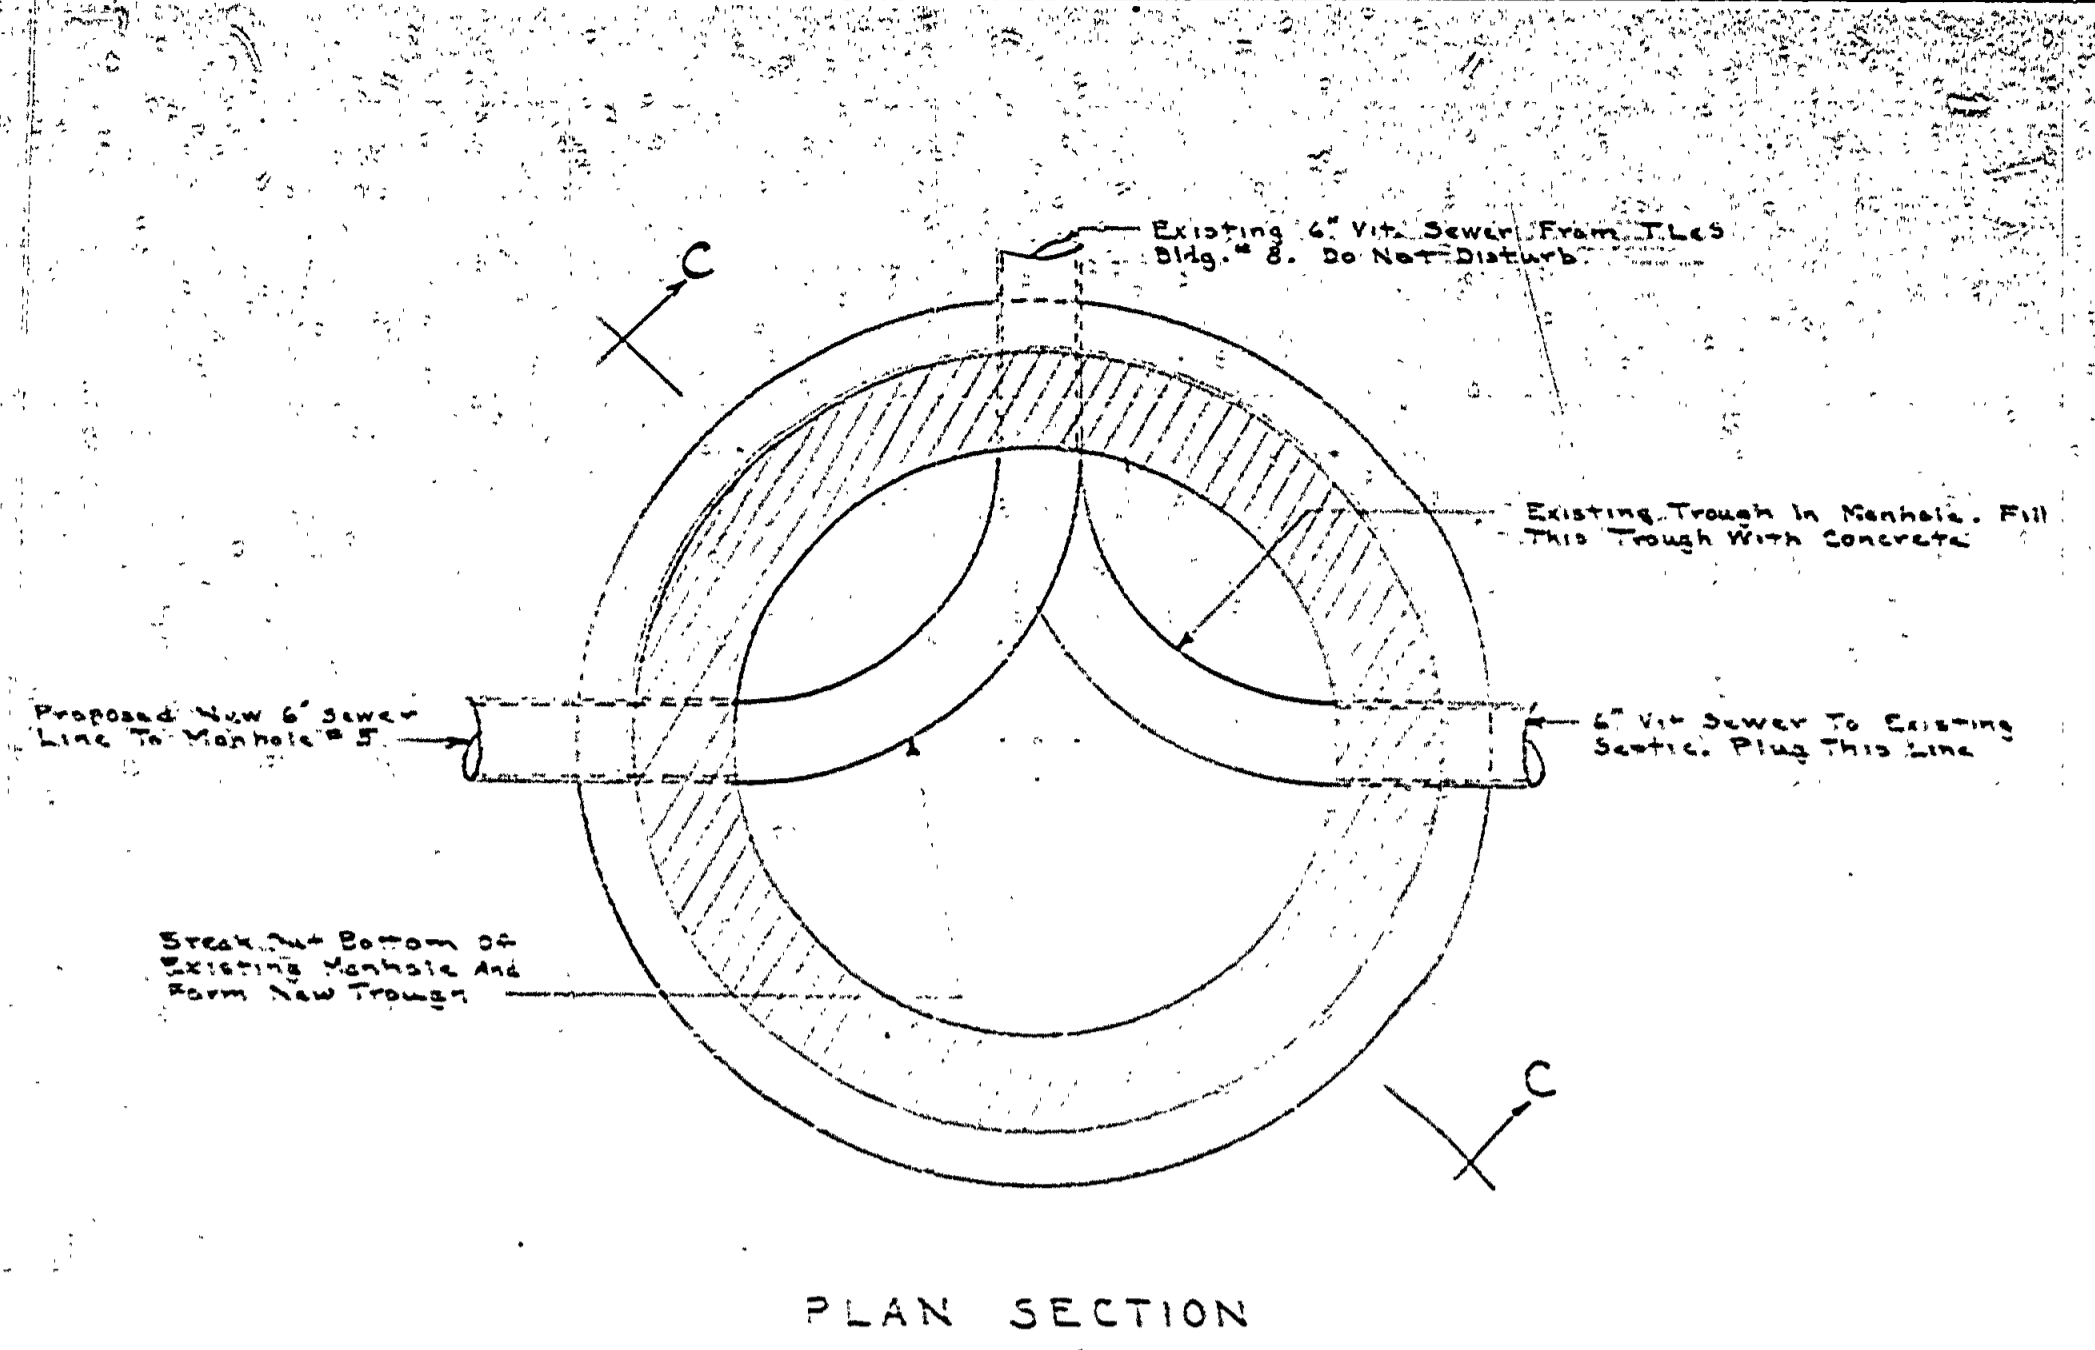


PLAN SECTION

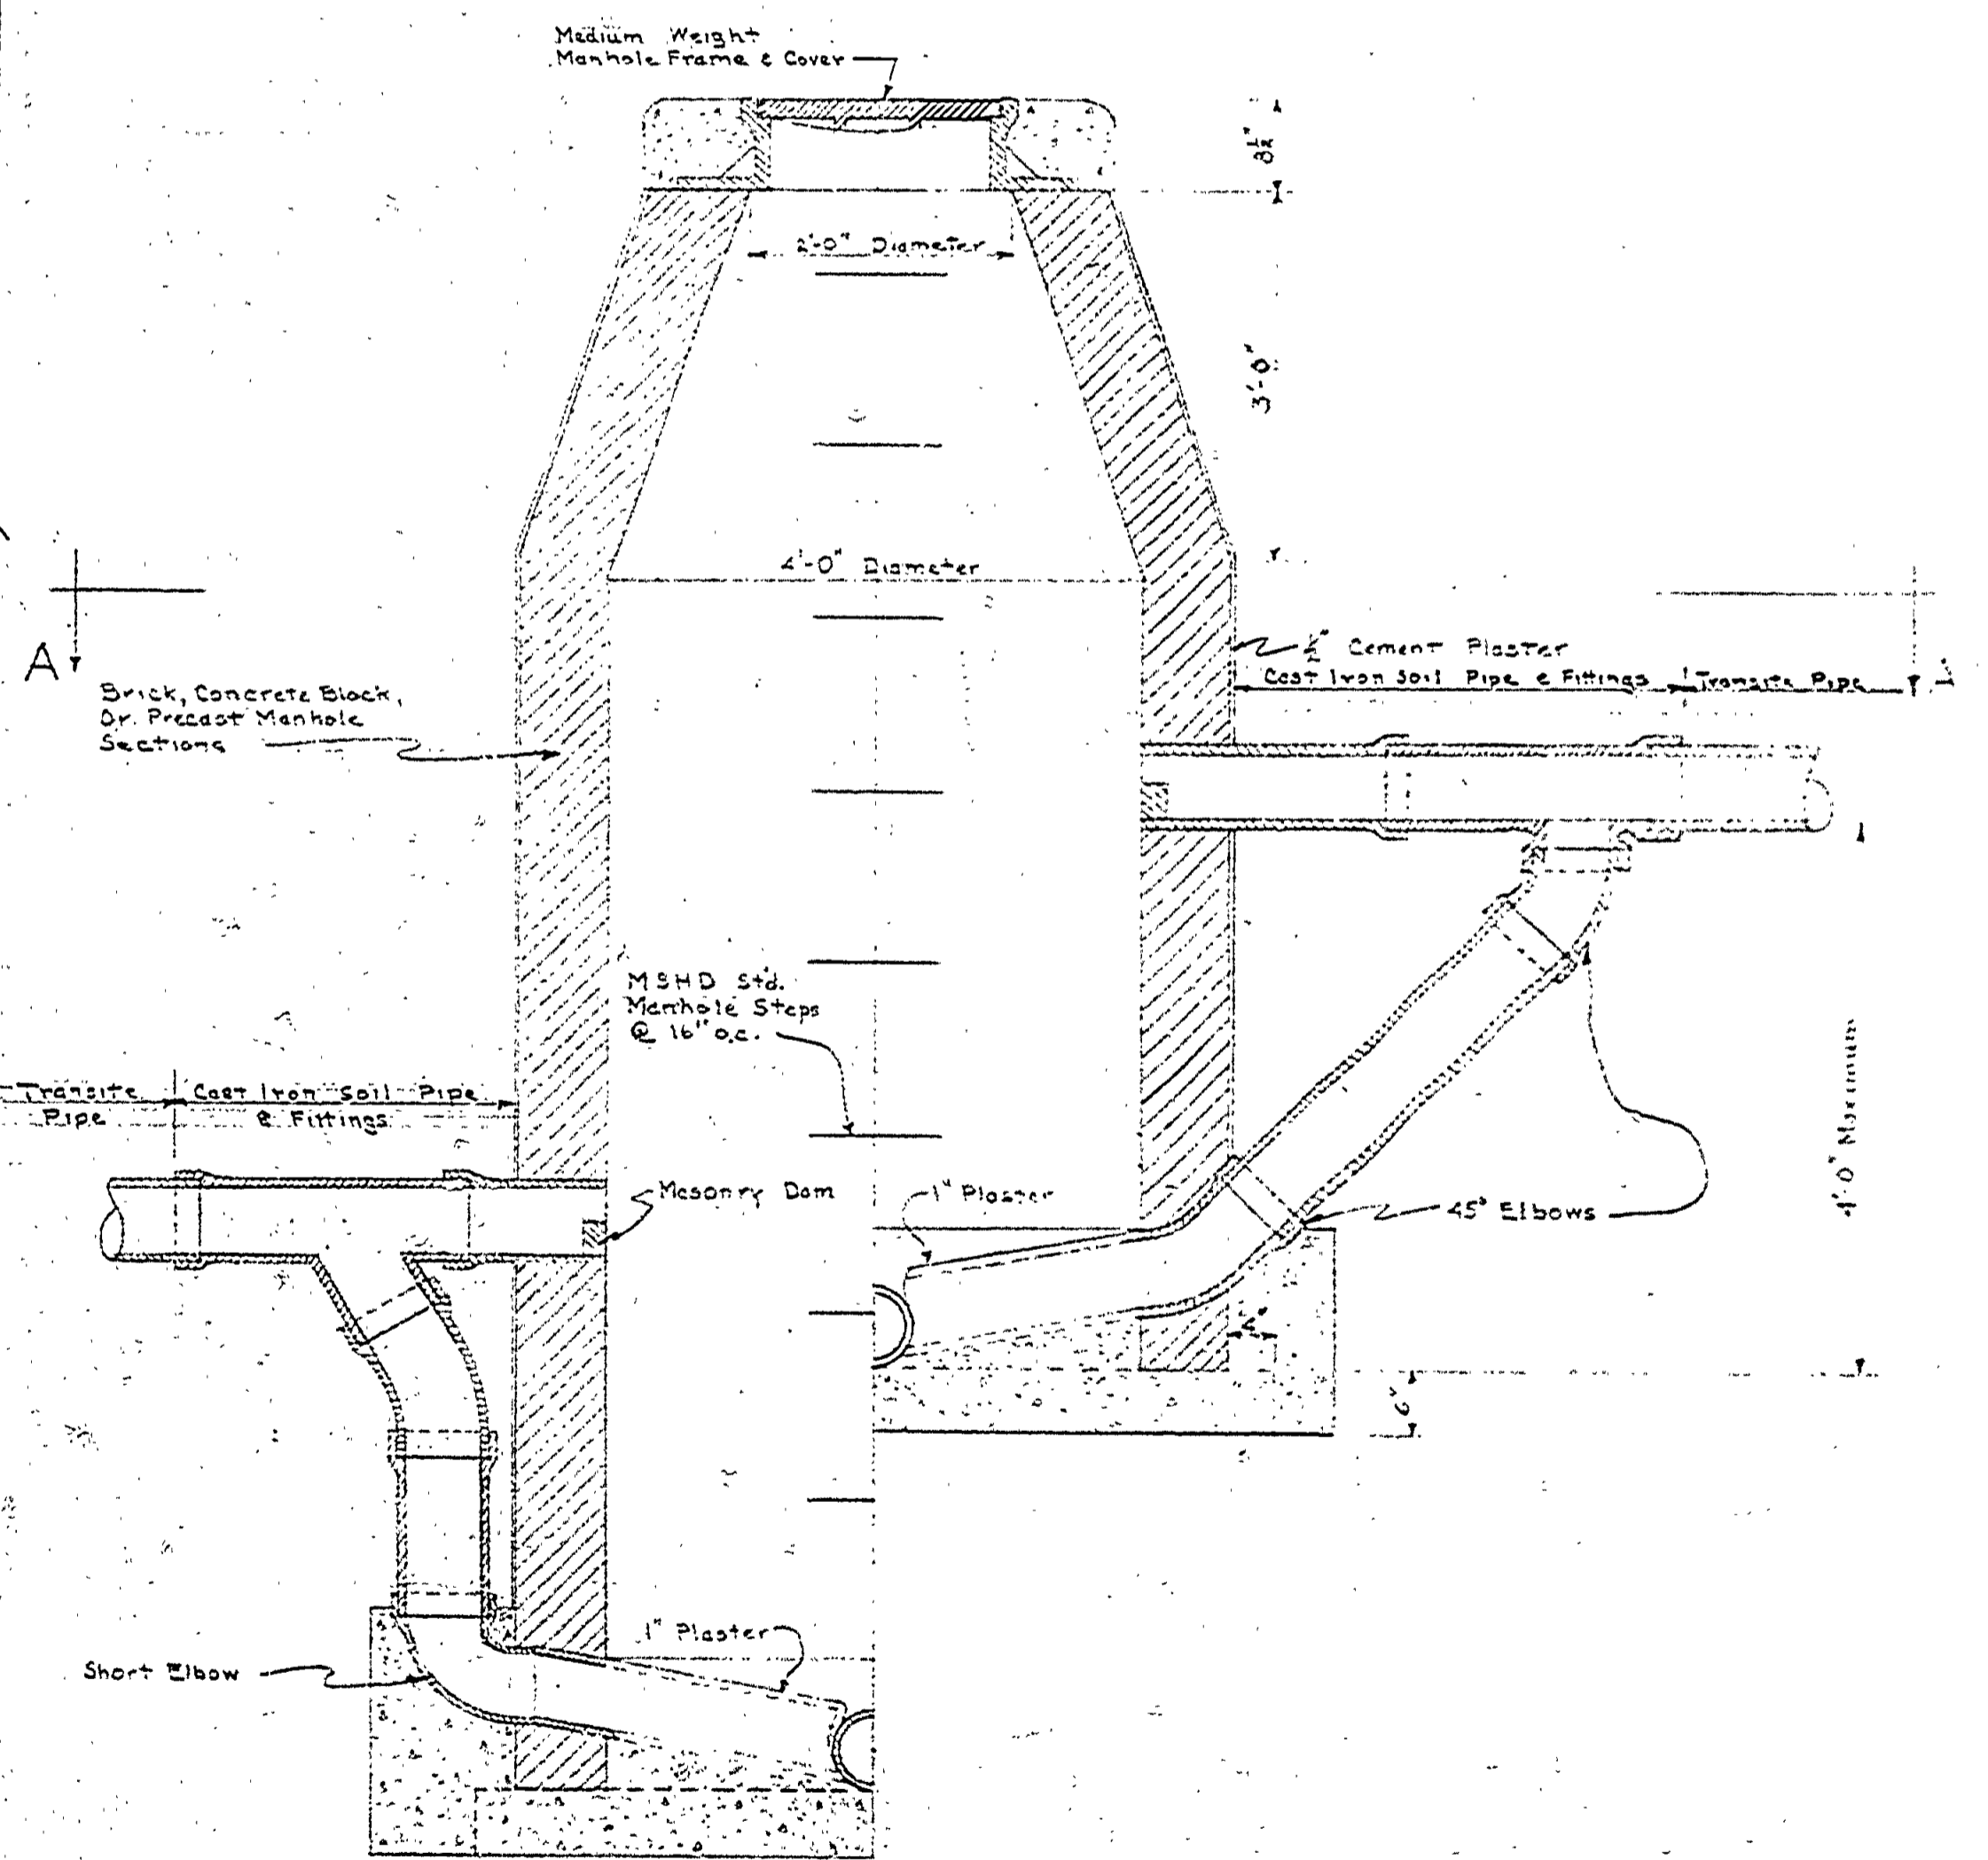


SECTION A-A
LONG DROP SHORT DROP

SECTION
DROP MANHOLE
Scale 3/4" = 1'-0"

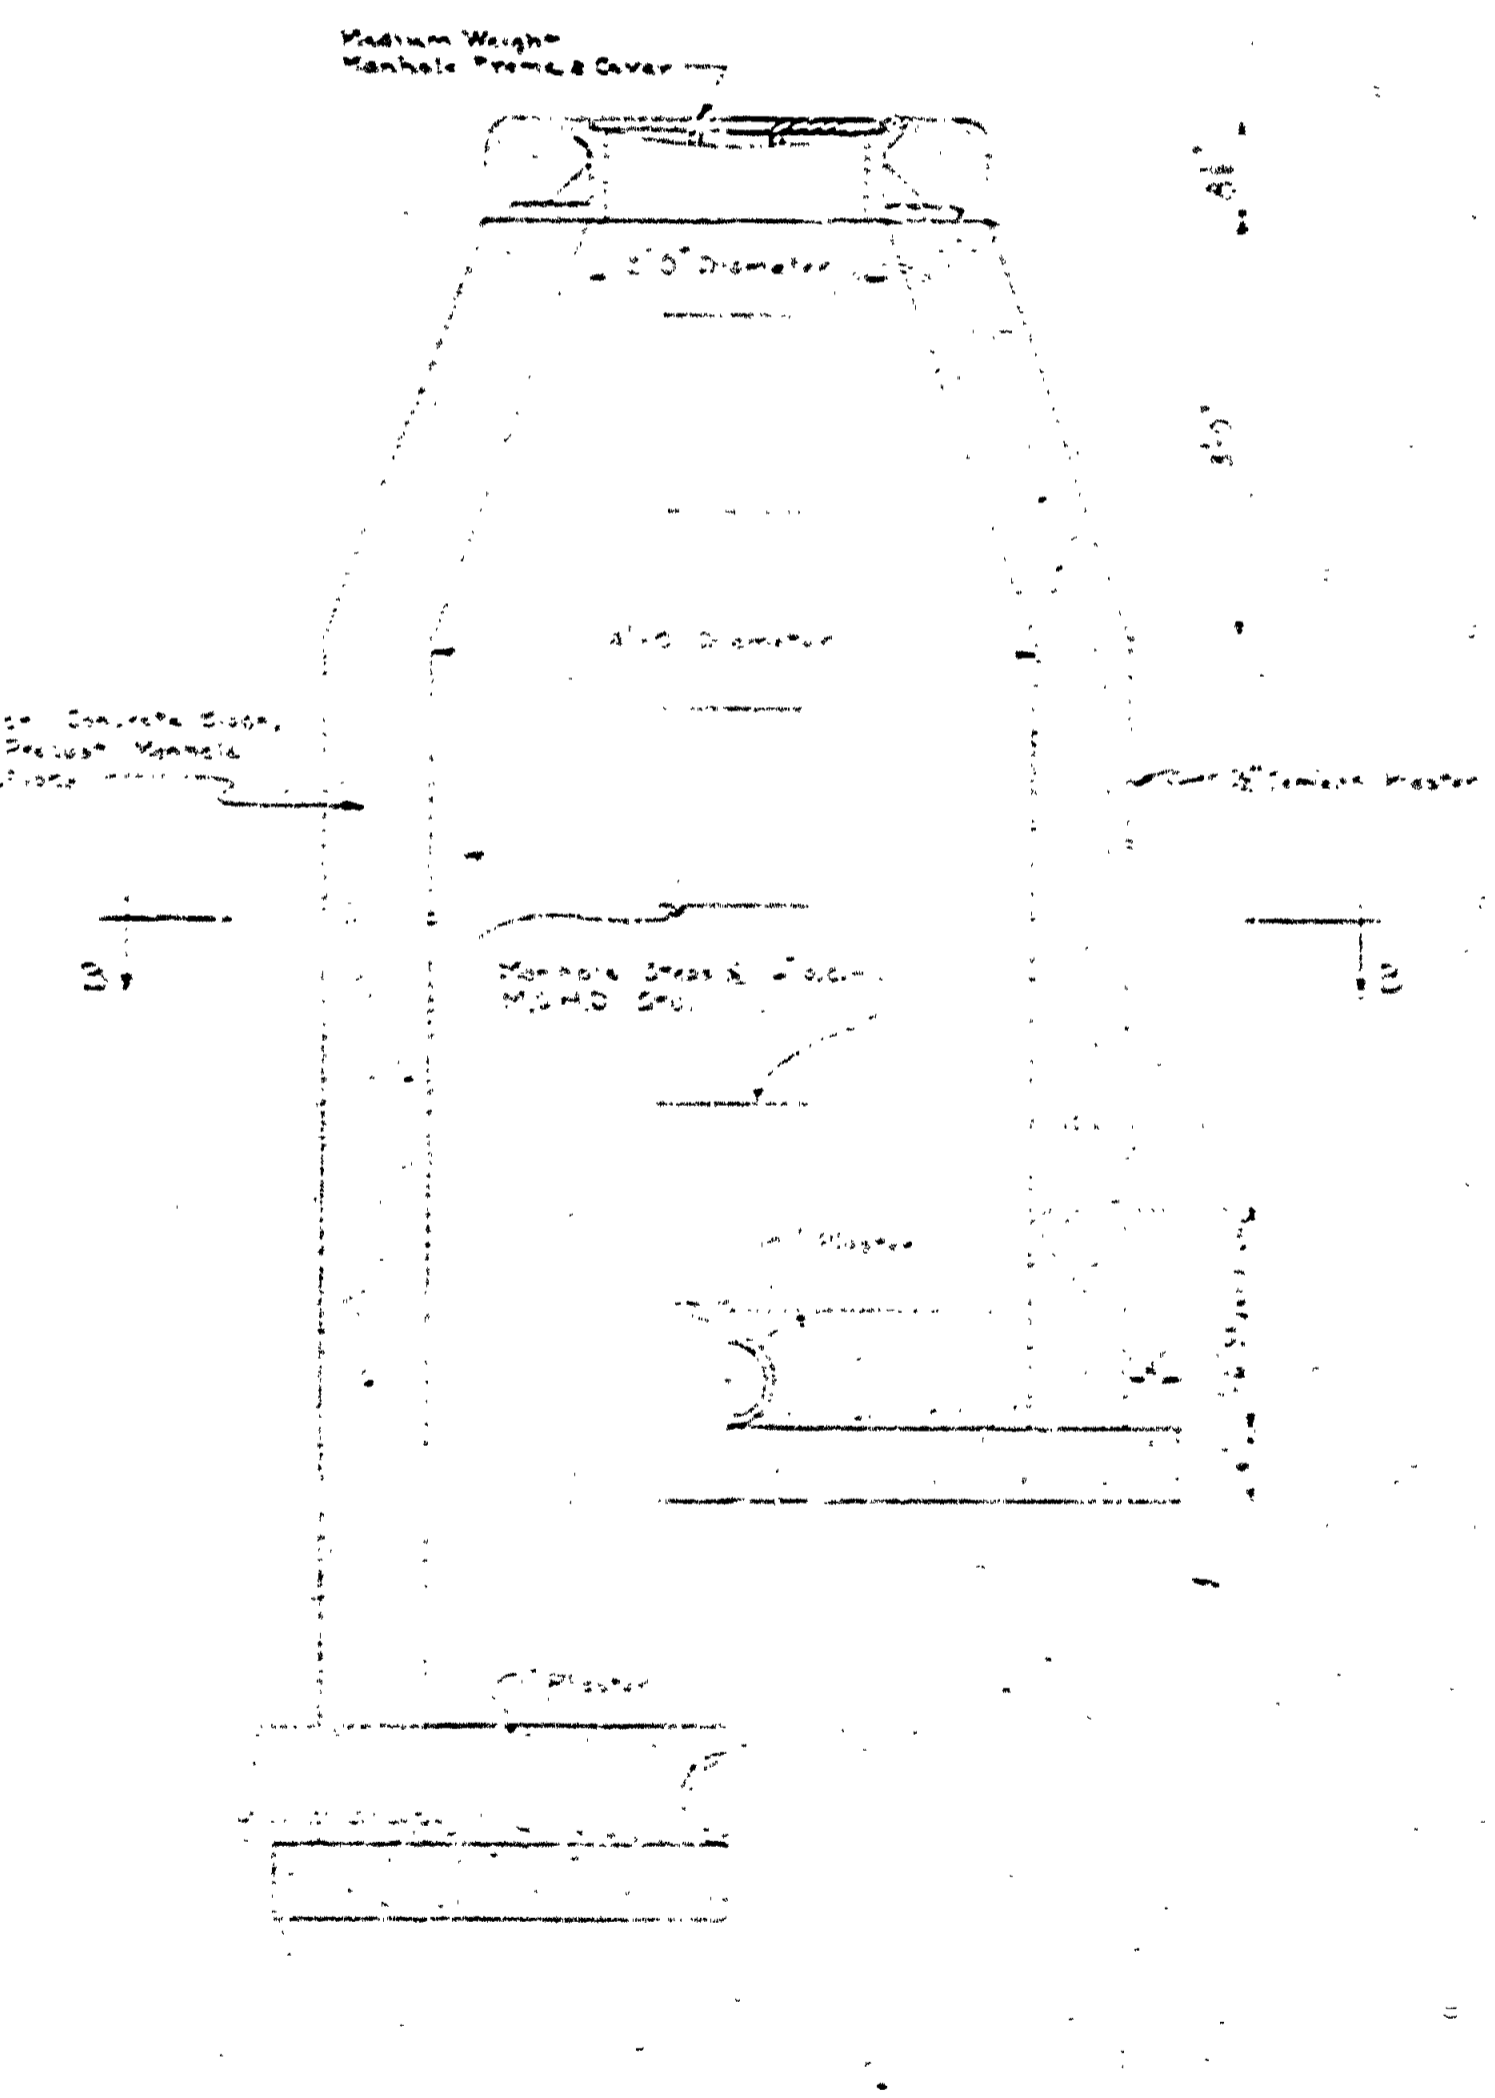

SECTION B-B

SECTION
REGULAR MANHOLE
Scale 3/4" = 1'-0"

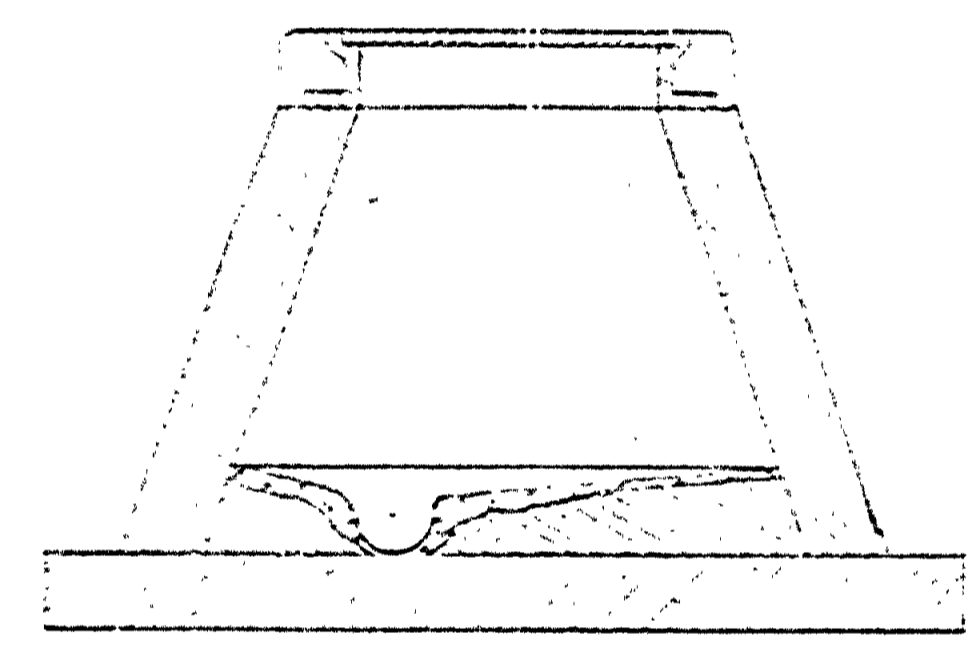

SECTION C-C

REMODEL MANHOLE AT BLDG. NO. 3
Scale 3/4" = 1'-0"

MANHOLE DETAILS

MICHIGAN
DEPARTMENT OF CONSERVATION
PARKS AND RECREATION DIVISION

INTERLOCHEN STATE PARK
CENTRAL SEWAGE DISPOSAL SYSTEM
Scale As Shown

SHEET
NO. 6
OF

PLAN NO.
E-109