



DESIGNED BY	DATE	REVIEWED	DATE	APPROVED	DATE	NO.	DATE BY	REVISIONS	DATE BY
K.E.B.	4-3-63	ARCHITECTURAL	4-7-63	<i>[Signature]</i>	10/63	1		1	1/4
J.V.	4-3-63	ENGINEERING	4-8-63	<i>[Signature]</i>		2		2	5
		LANDSCAPE	4-1-63	<i>[Signature]</i>	4-9-63	3		3	6

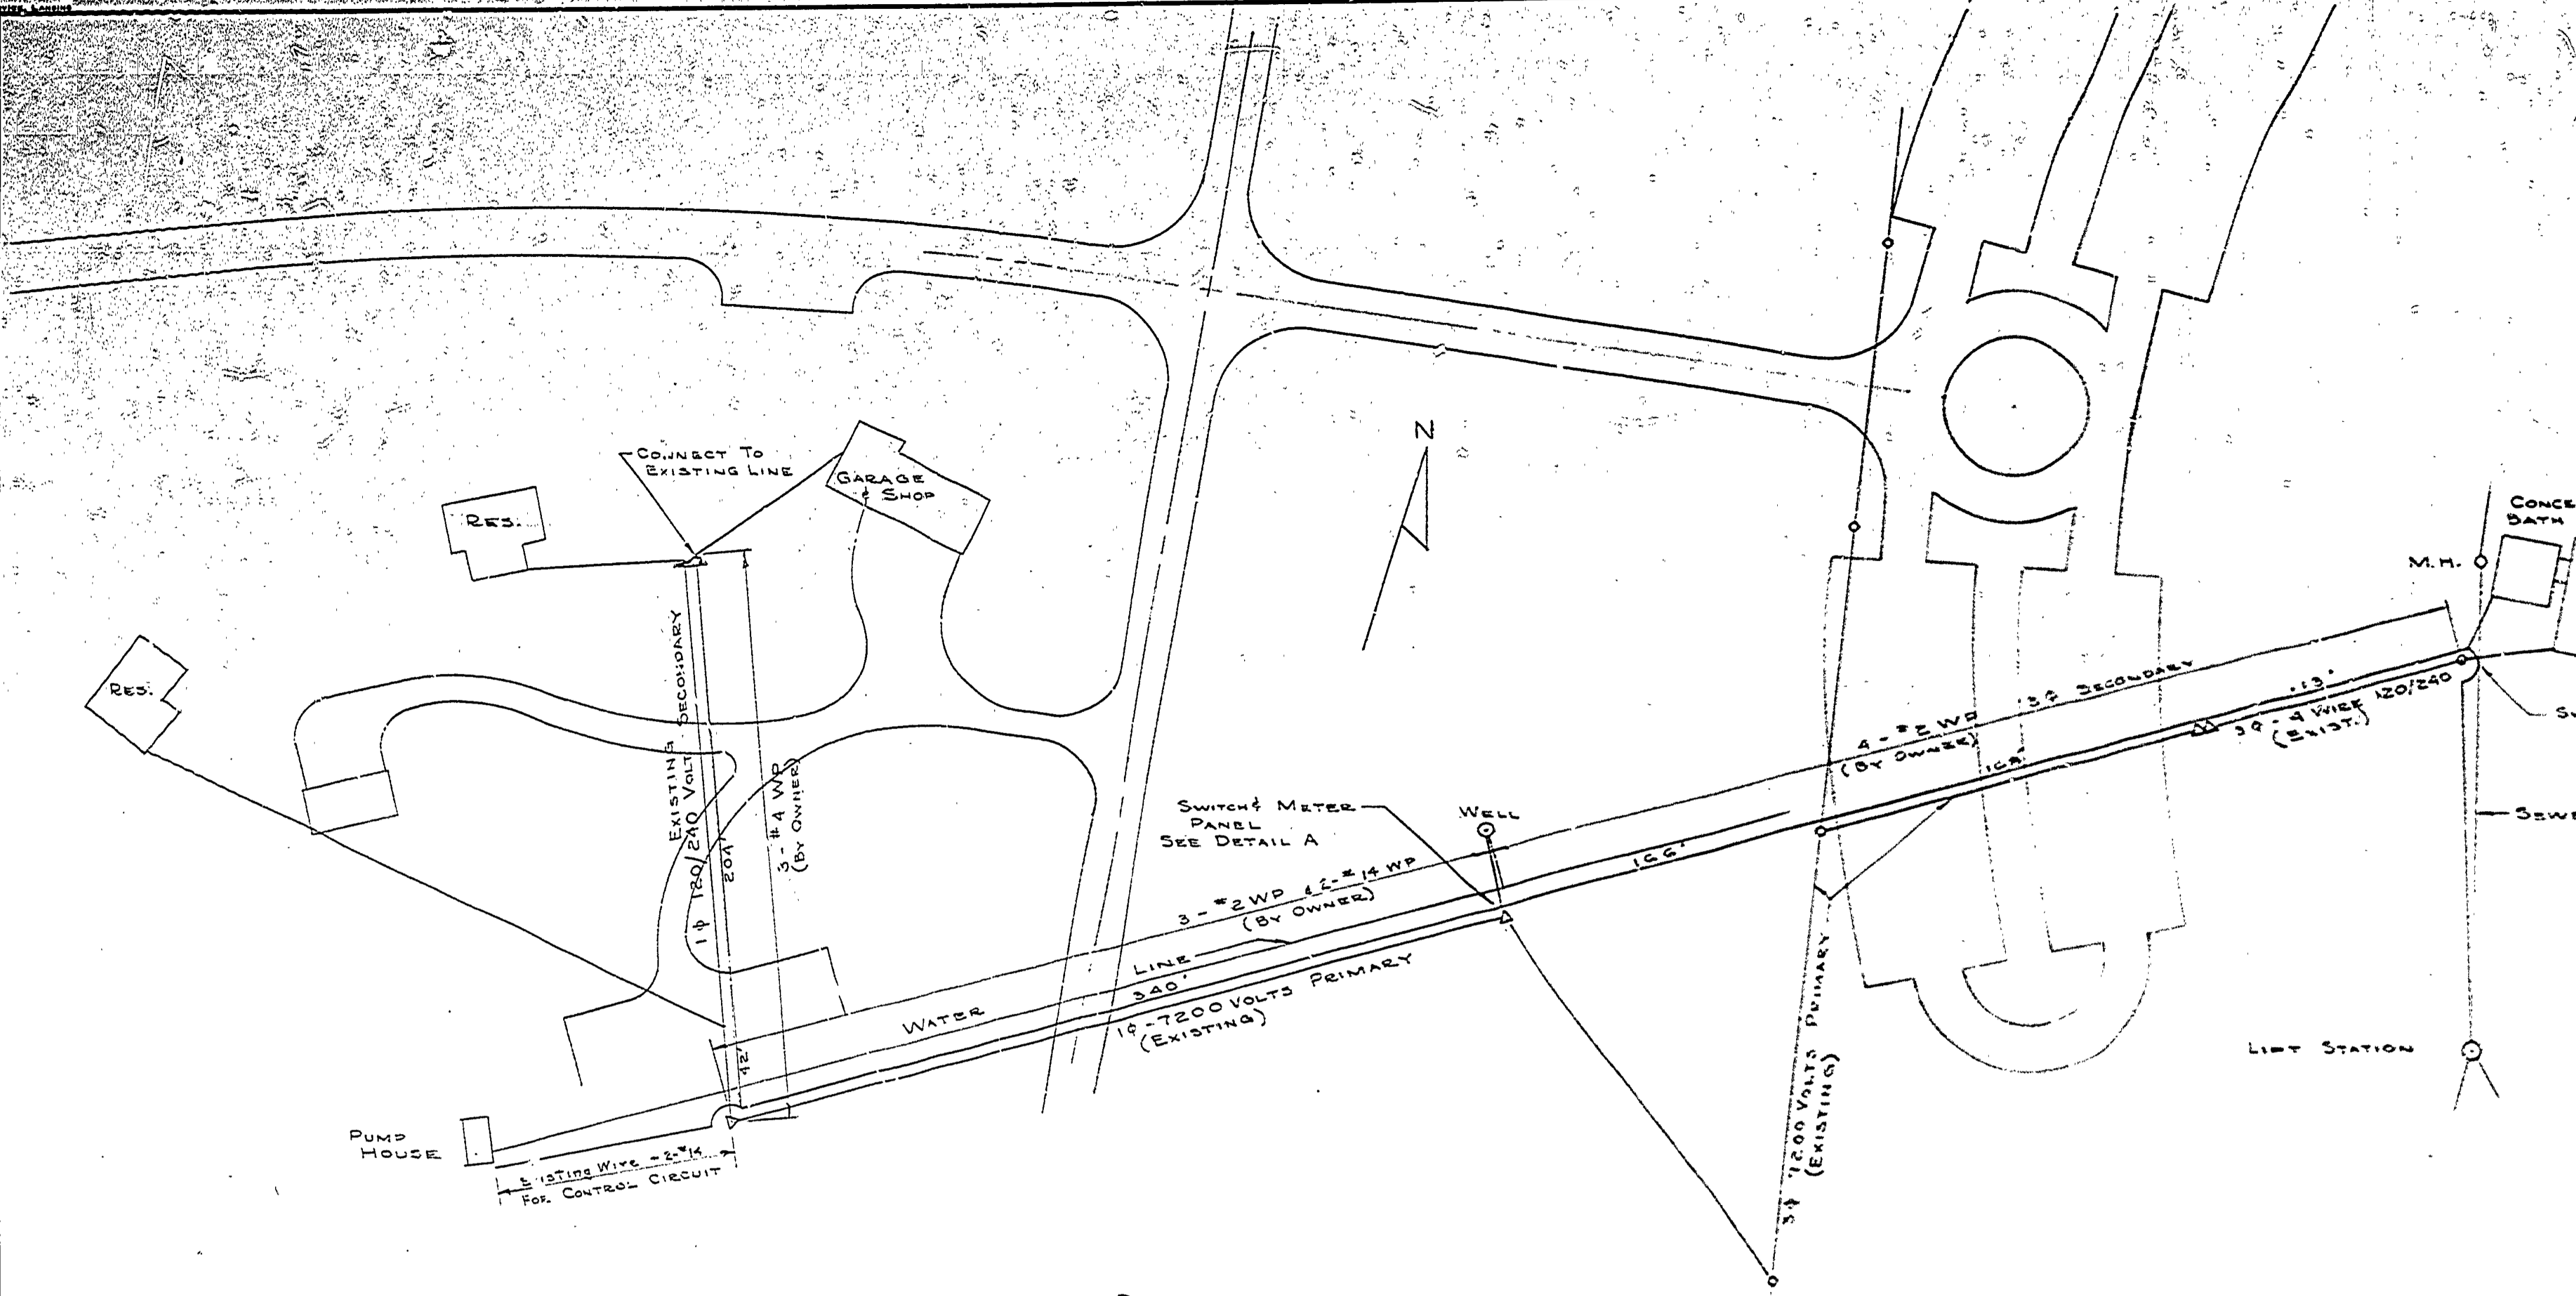


PLAN
SCALE 1" = 50'

Note - #14 WIRE TO CONNECT TO HOLDING COIL IN STARTER SWITCH AT NEW WELL AND NEW MERCURIO PRESSURE SWITCH TO BE LOCATED IN EXISTING WATER PUMP HOUSE. MERCURIO PRESSURE SWITCH TO BE CONNECTED TO EXISTING #1 LINE FROM PRESSURE TANK.

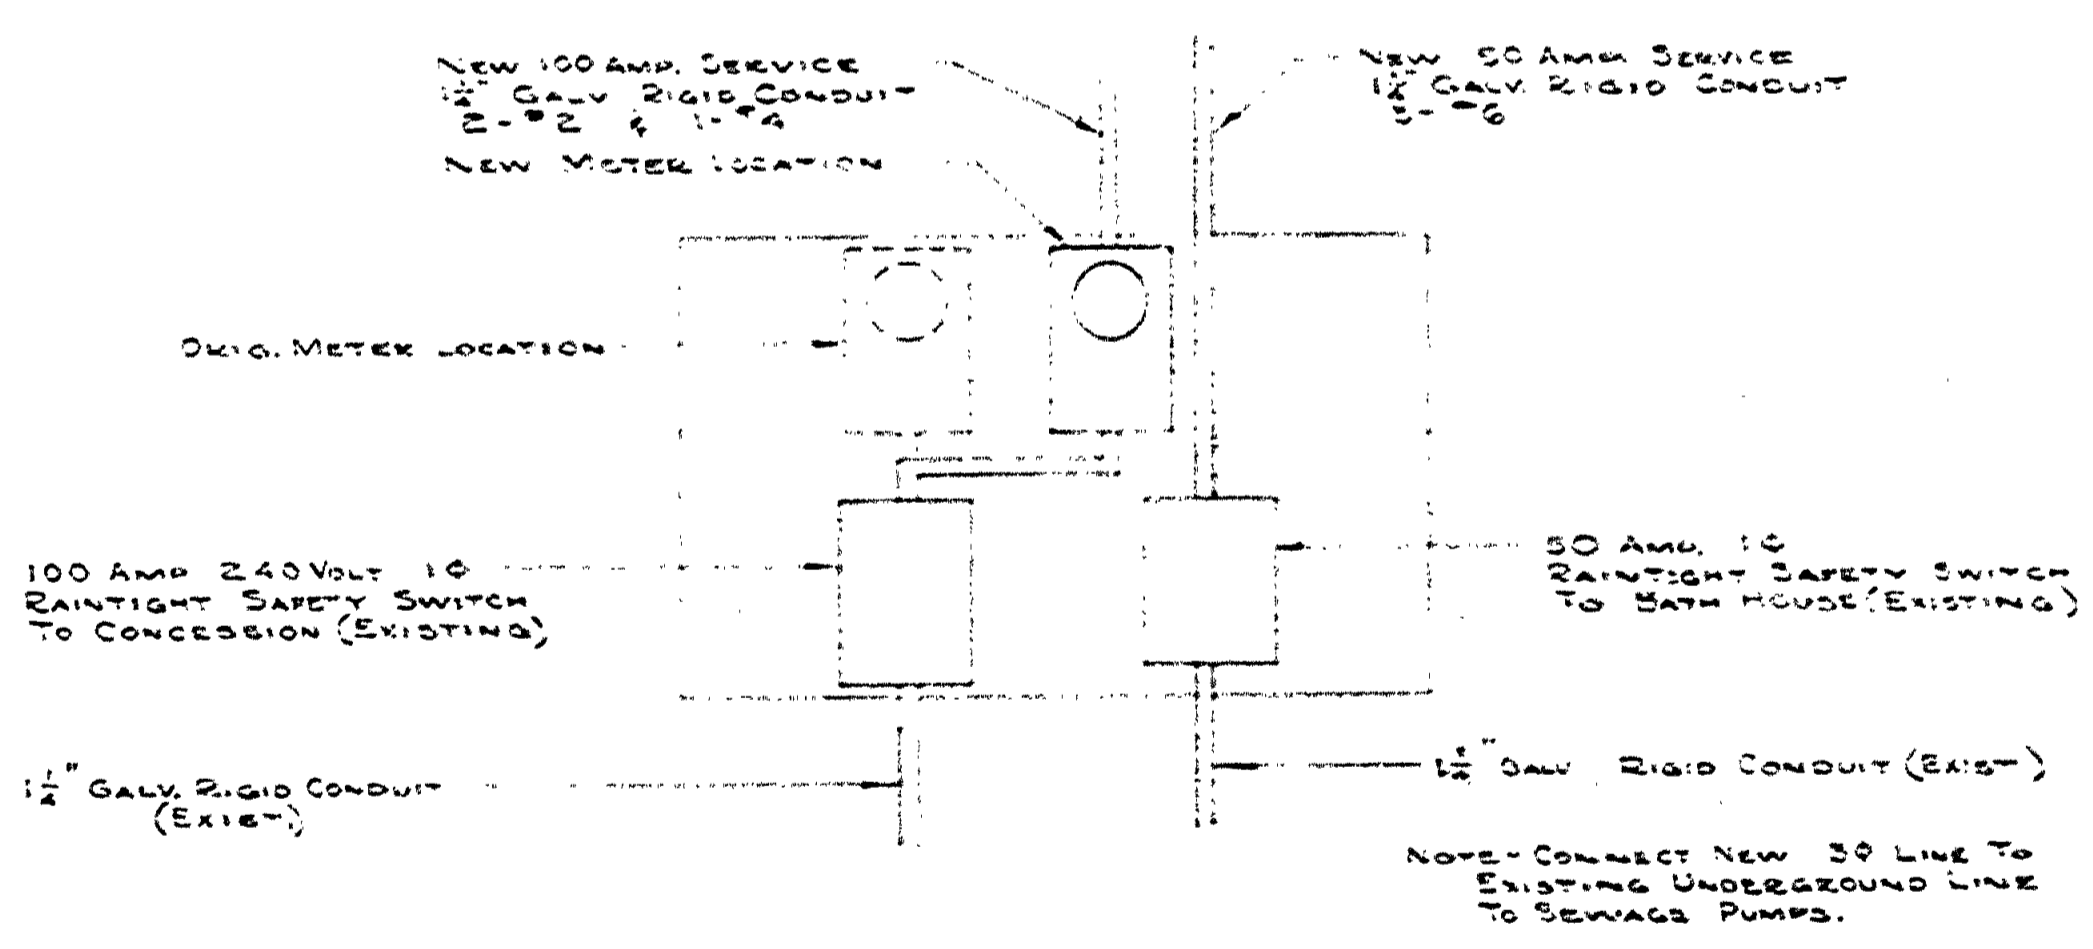

DETAIL B
SCALE 1" = 50'

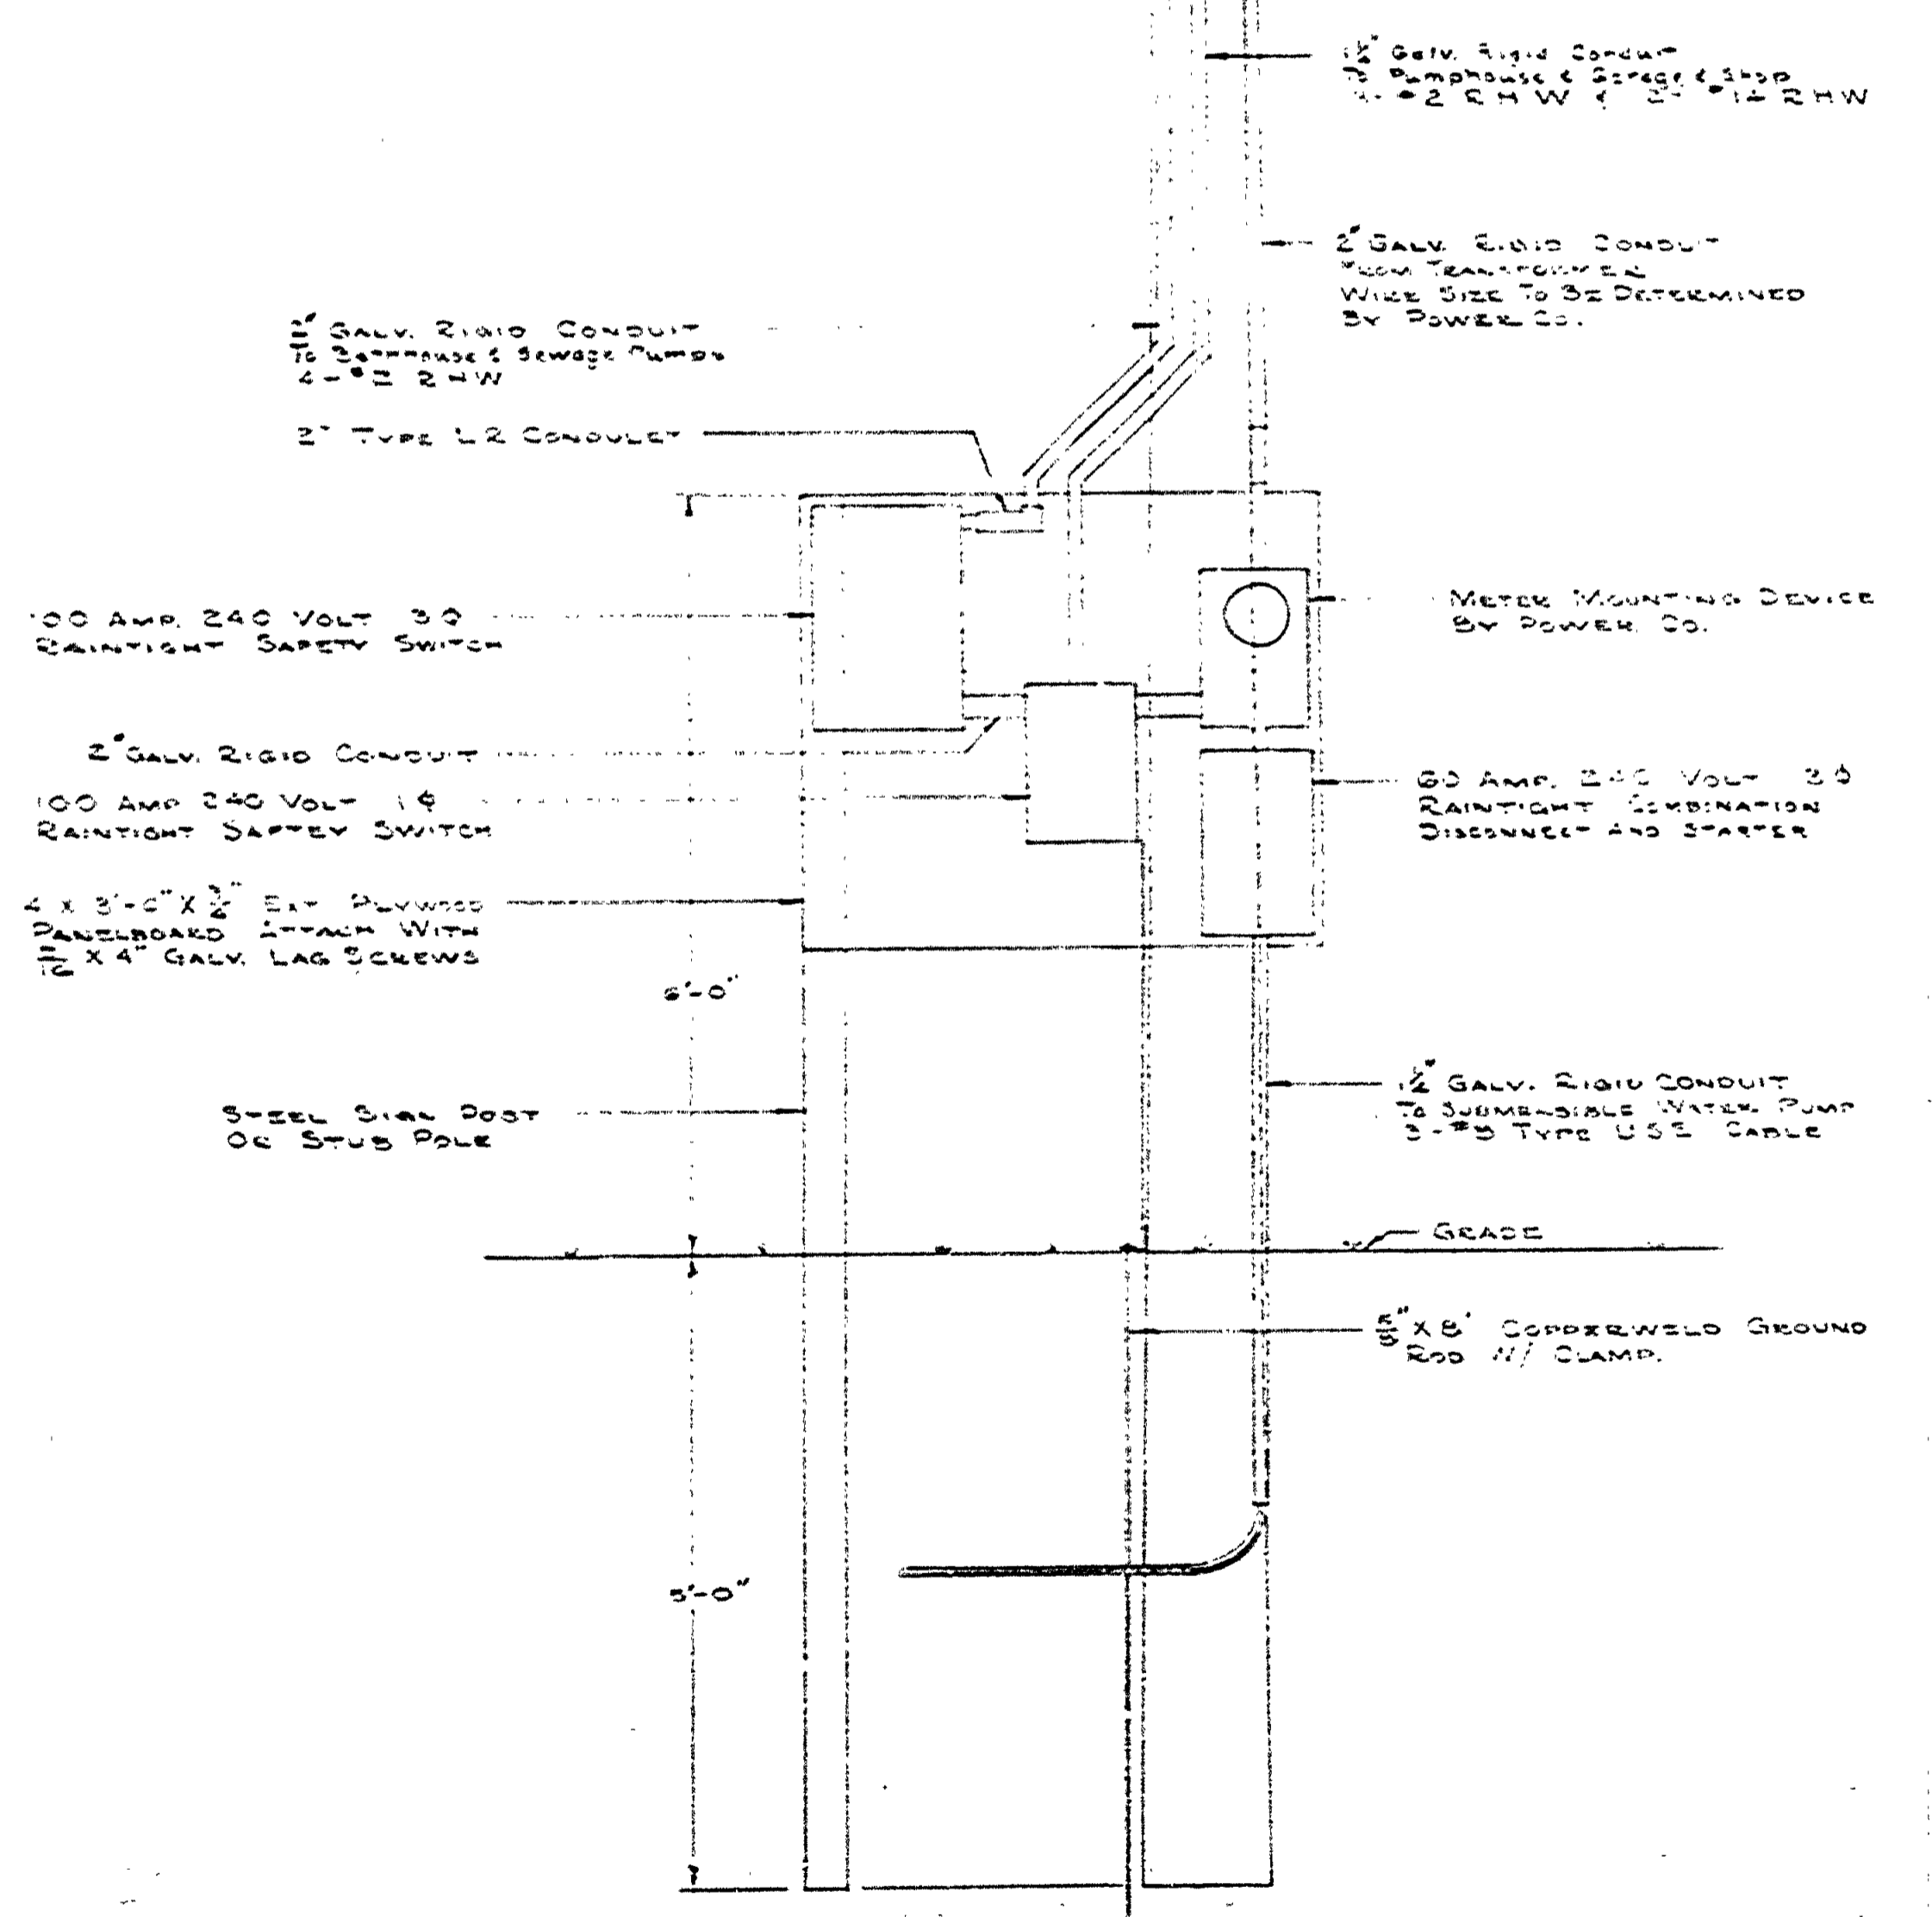

DETAIL A
SWITCH AND METER PANEL
SCALE 3/4" = 1'-0"

MICHIGAN
DEPARTMENT OF CONSERVATION
PARKS AND RECREATION DIVISION

INTERLOCHEN STATE PARK
REVISION OF ELECTRICAL SERVICE
FOR SERVICE GROUP AND BATH HOUSE

SHEET NO. 1 OF 2
PLAN NO. E-120