



PLAN VIEW  
SCALE: 3/4"=1'

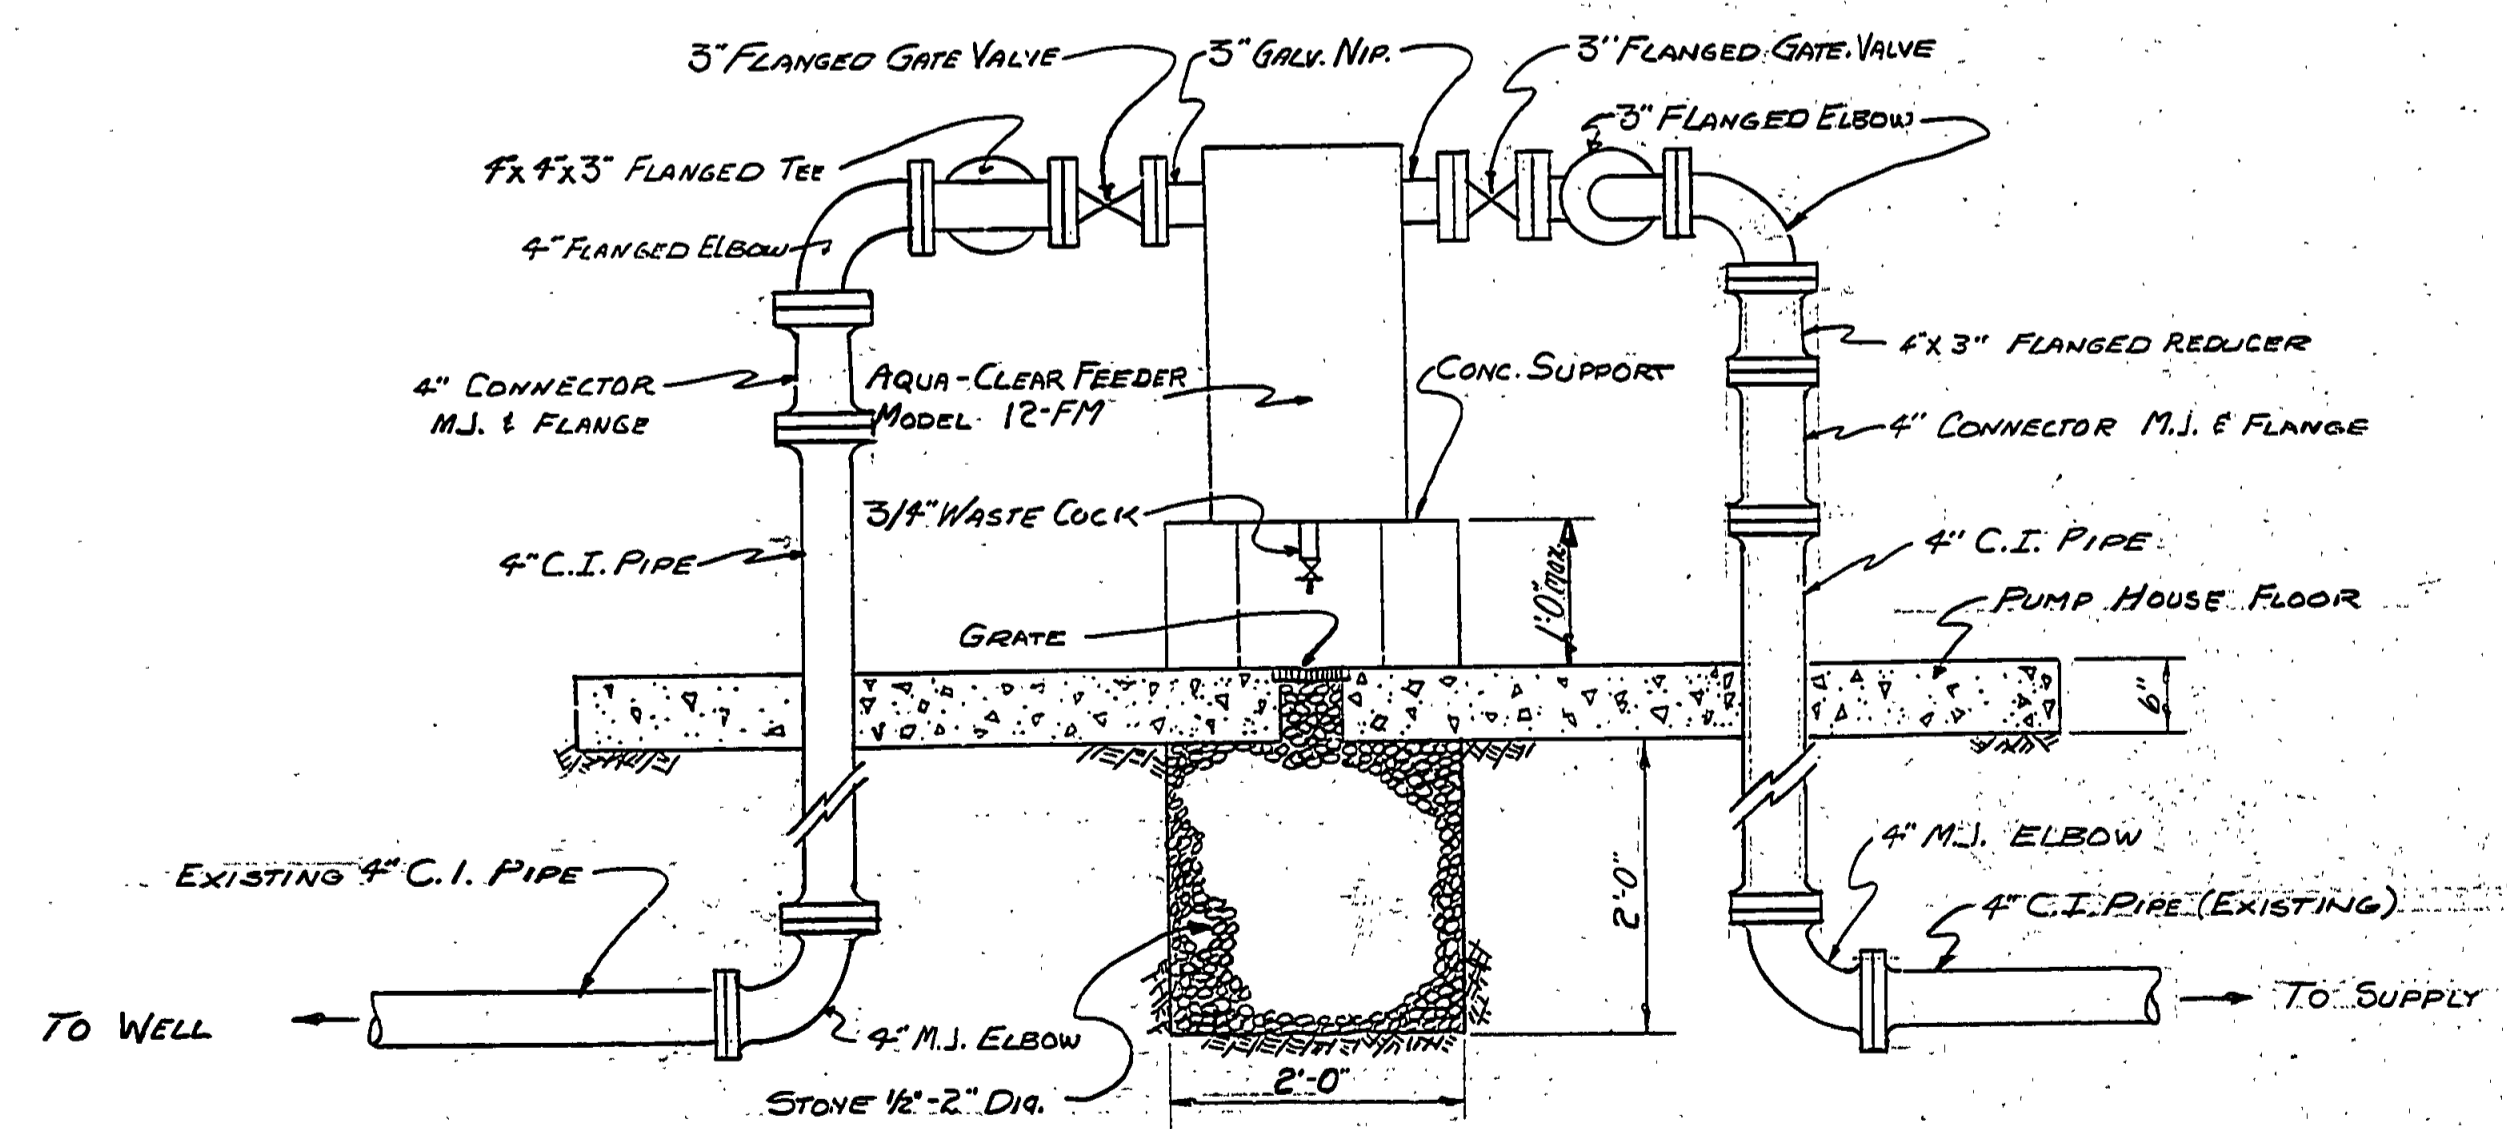

SECTION A-A  
SCALE: 3/4"=1'

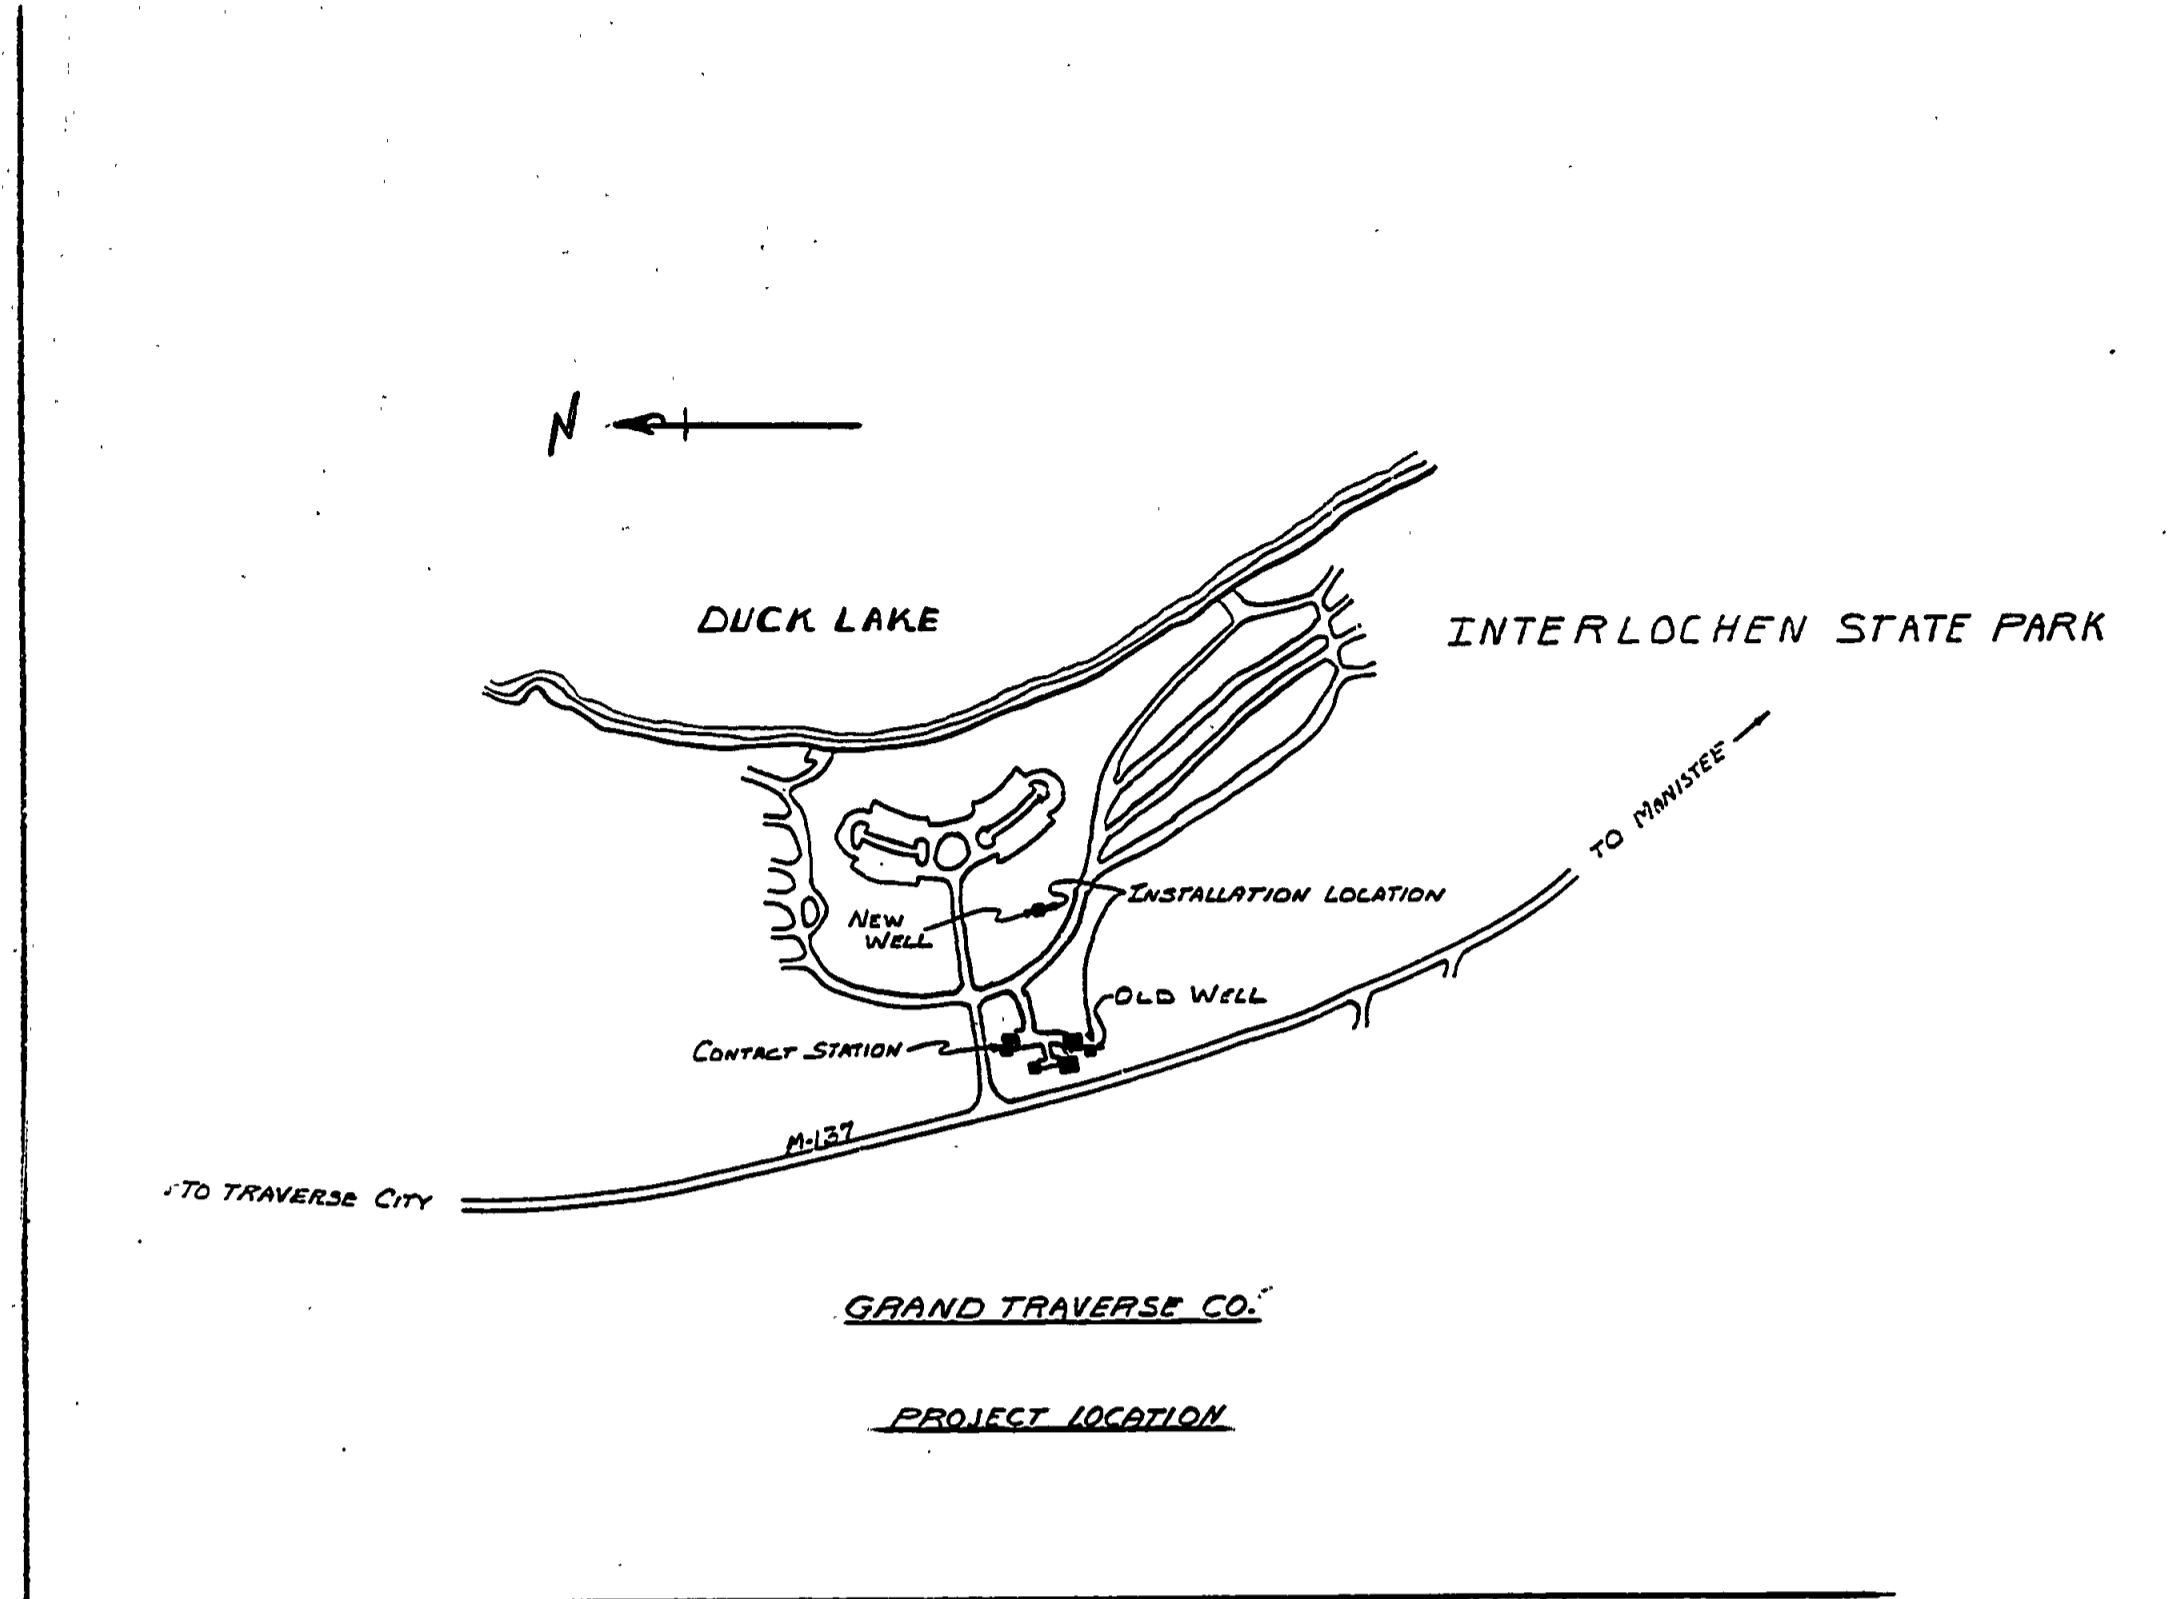

BUILDING COMMITTEE APPROVAL	
BY: _____	DATE: _____
RECOMMENDED FOR APPROVAL: <i>J.E. Baskin</i> 3-13-70	ENGINEERING OR ARCHITECTURAL SUPERVISOR DATE
RECOMMENDED FOR APPROVAL: <i>R.P. Pate</i> 3-18-70	PROGRAM AND PLANT COORDINATOR DATE
DIVISION/REGION APPROVAL	
BY: <i>R.O. Dwyer</i> 3-25-70	DATE
ENGINEERING DIVISION	
APPROVED: <i>H.C. Wadsworth</i> 3-25-70	DATE
CHIEF ENGINEER	

SURVEYED BY	DRAWN BY L.W.S.	11-24-69	NO. DATE BY	REVISIONS	NO. DATE BY	REVISIONS	MICHIGAN DEPARTMENT OF NATURAL RESOURCES	WATER TREATMENT SYSTEM	INTERLOCHEN STATE PARK AREA OR PARK	PROJECT NO. PA-110-75-2499-053
DESIGNED BY Lee W. Smiley	CHECKED BY	10/21/69	1. DATE		3. DATE			SHEET TITLE	PROJECT NEW WELL SITE	SHEET 1 OF 3 PLAN NO. E-123