



LOCATION PLAN SCALE: 1"=20'

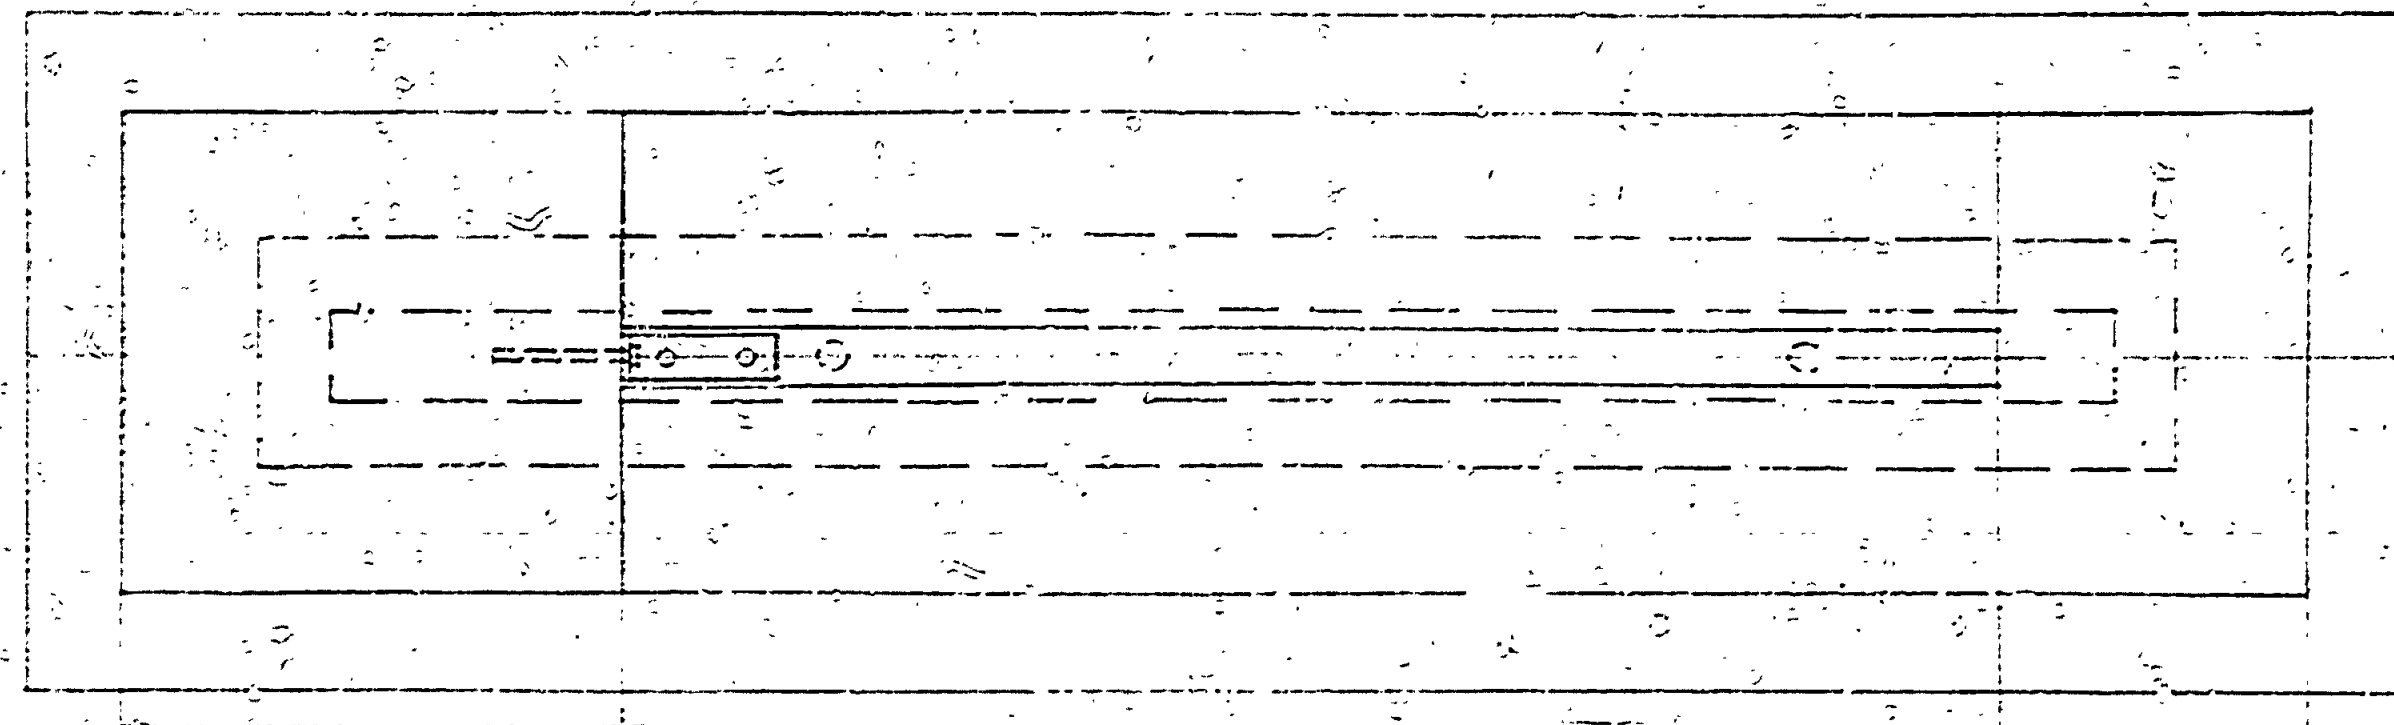


SCALE: 1"=10'

REVIEWED *[Signature]* 2-16-70
 APPROVED *[Signature]* 2-23-70

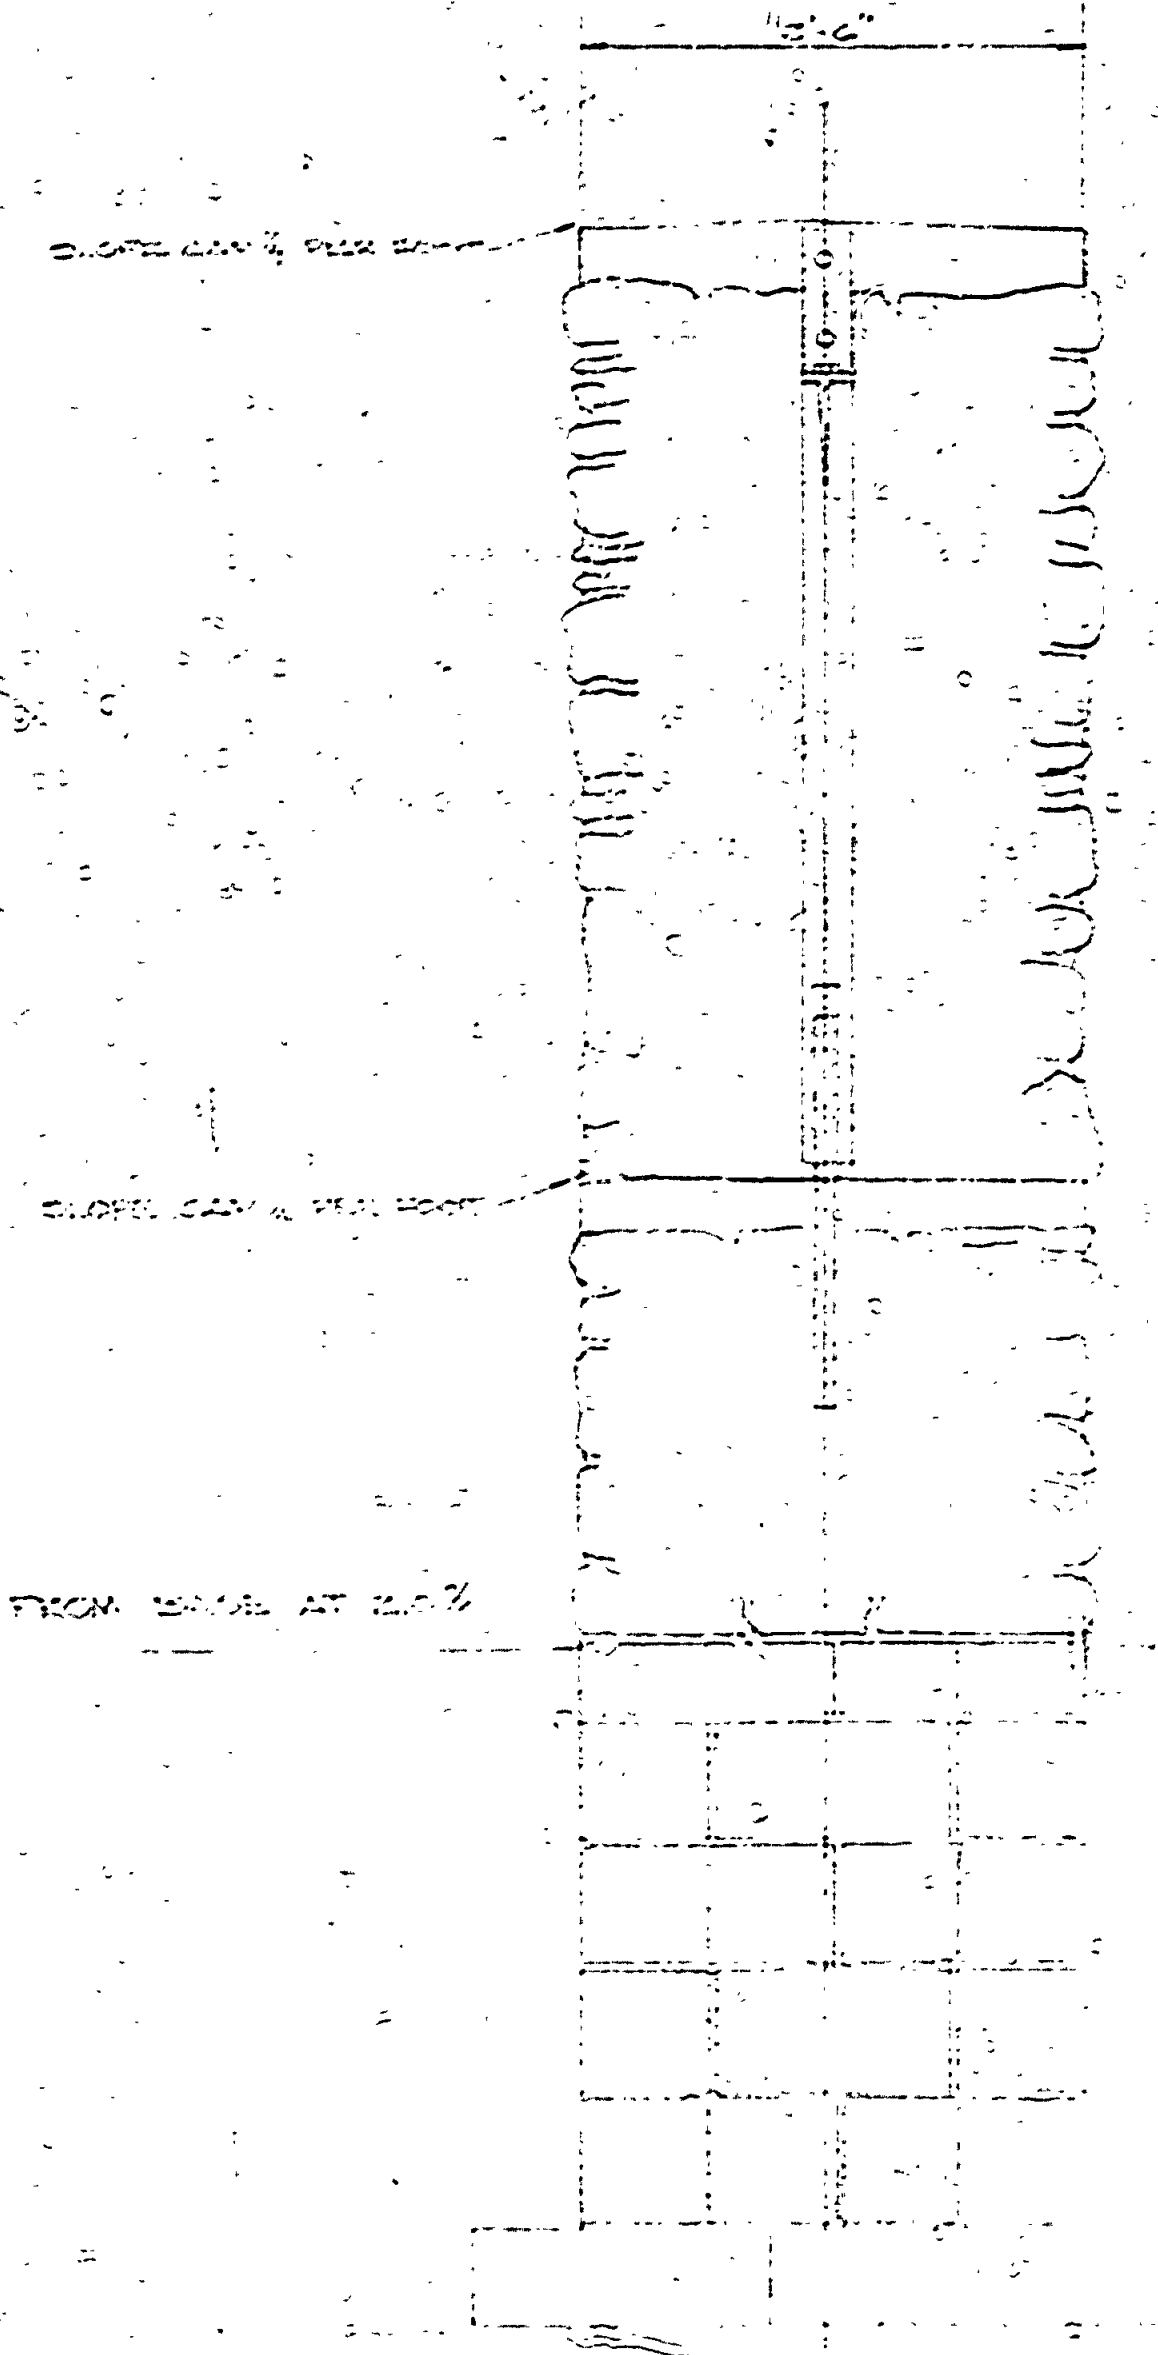

SLOPE BEHIND SIGN FROM 18" TO 24" AT 2%
 18" TO 24" MINIMUM

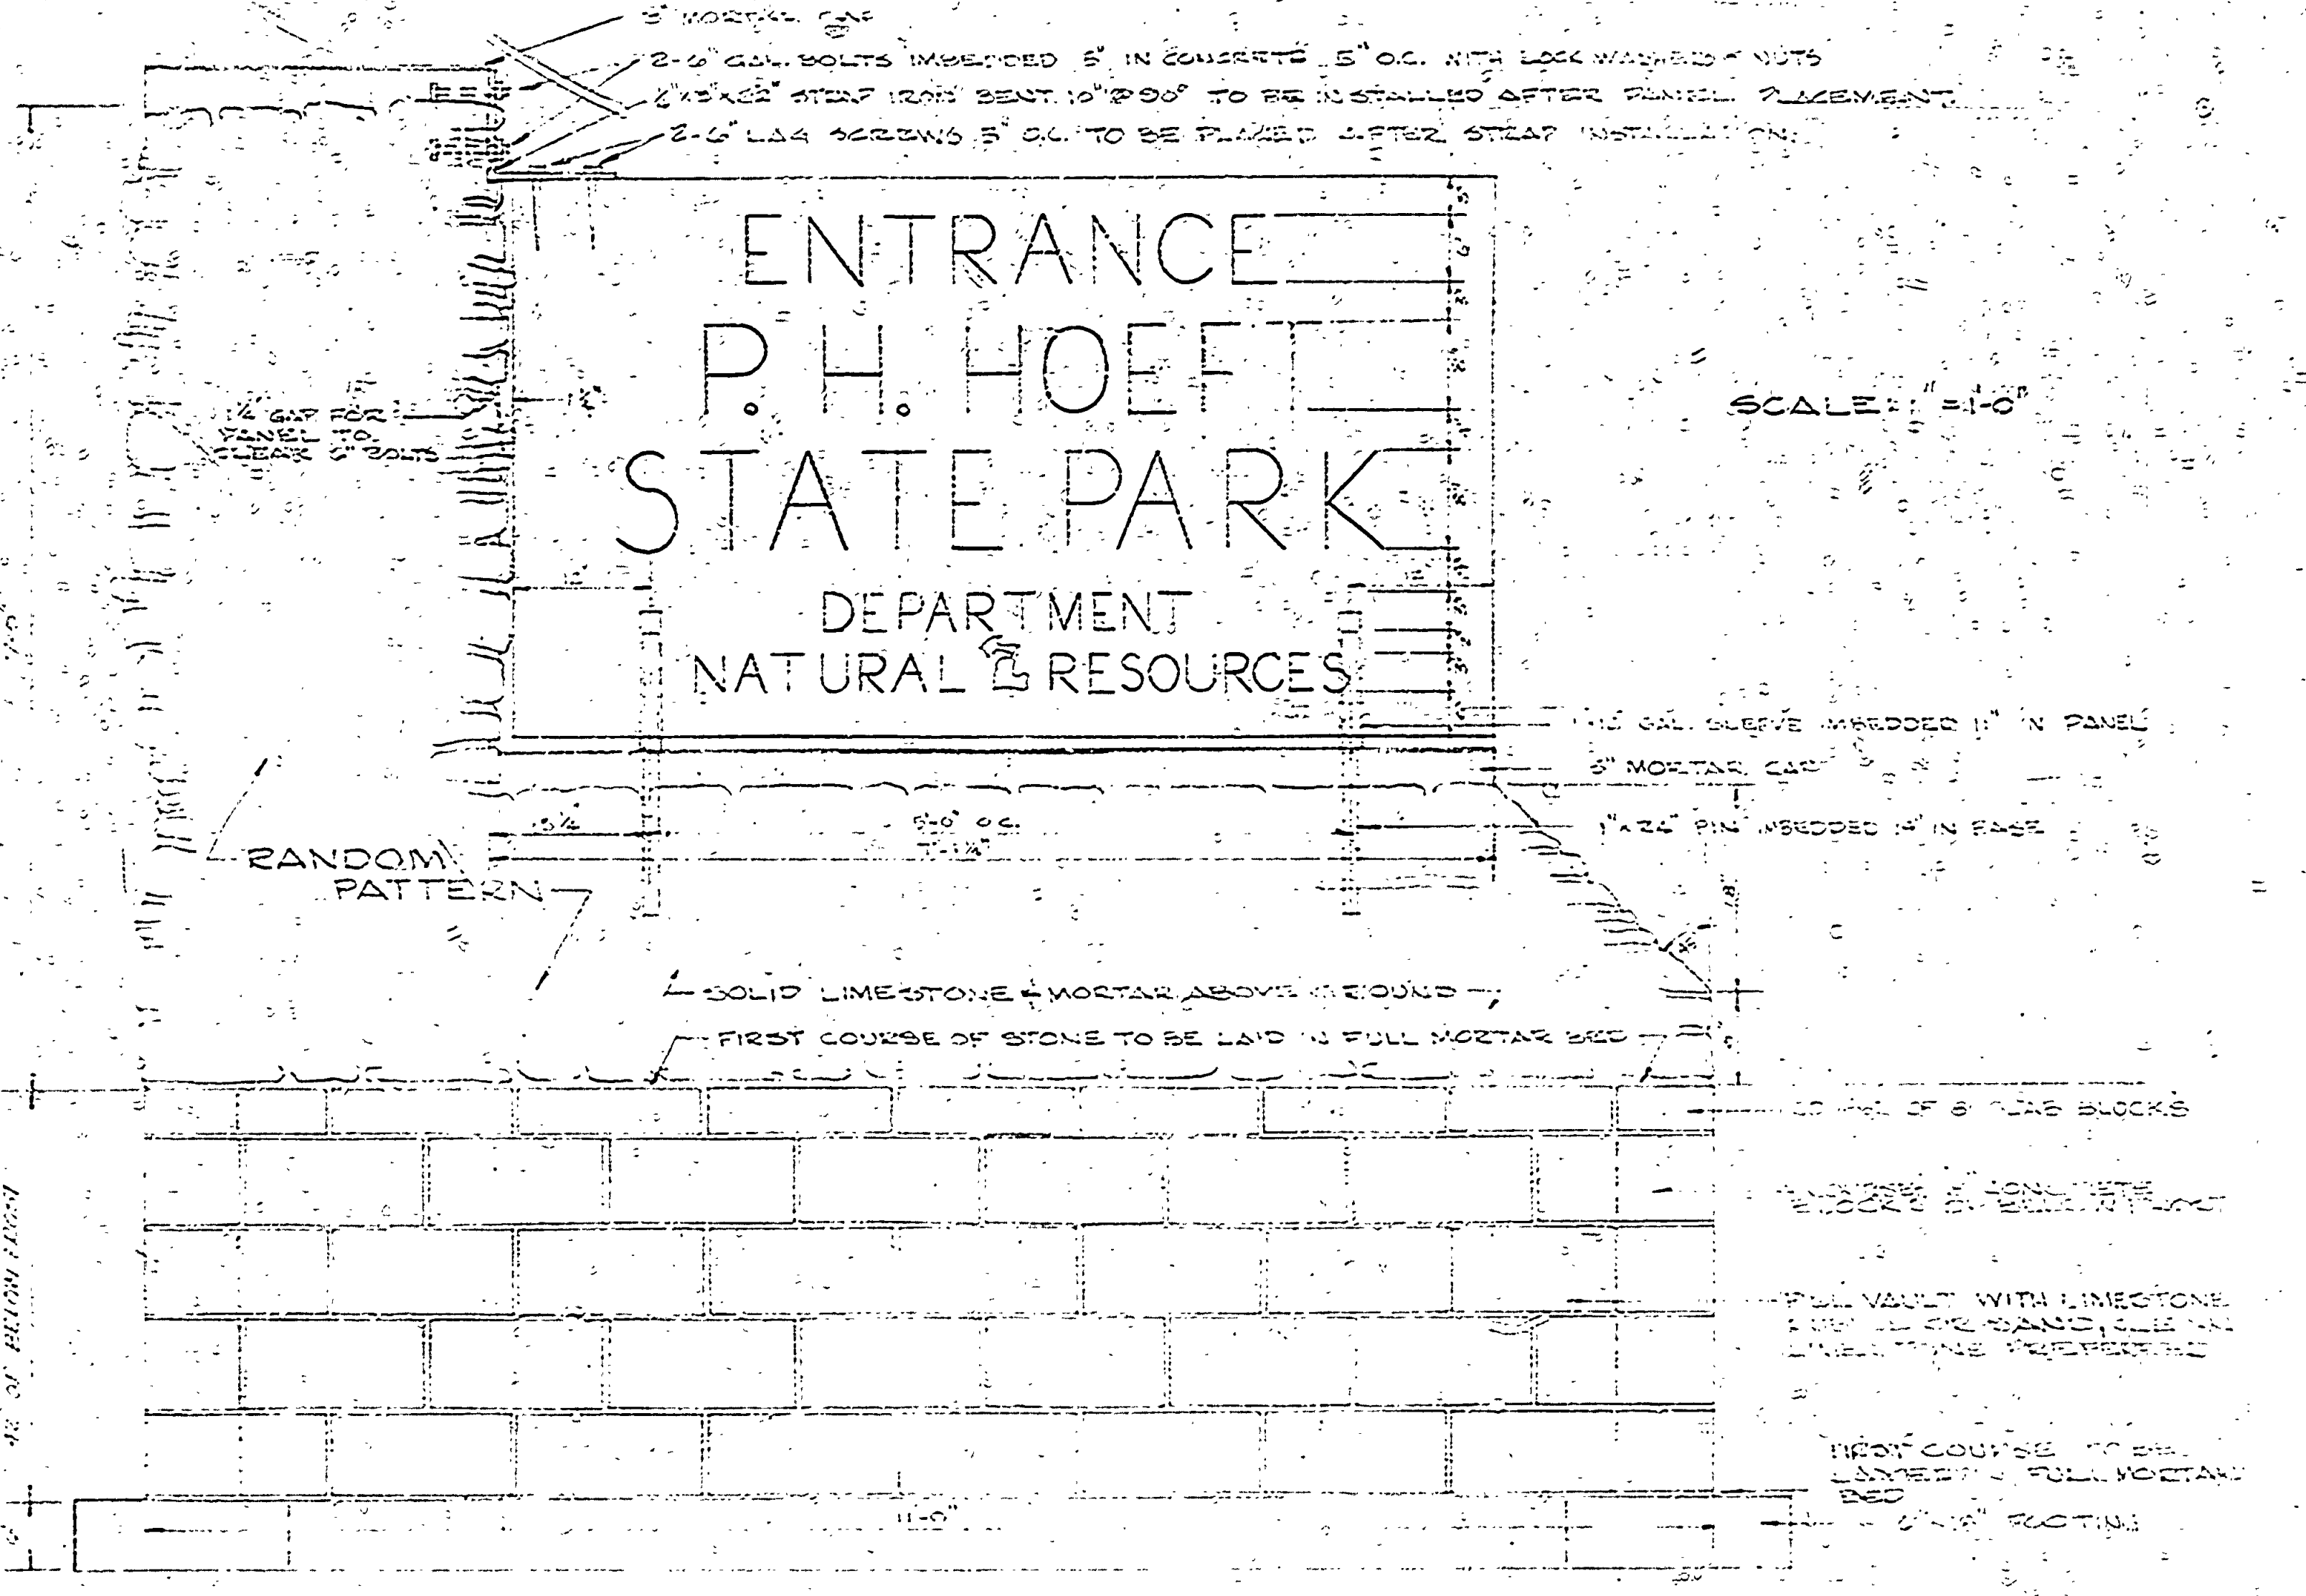

SURVEYED BY	DRAWN BY	NO.	DATE	BY	REVISIONS	NO.	DATE	BY	REVISIONS	MICHIGAN DEPARTMENT OF NATURAL RESOURCES	P. H. HOEFF S. P.	AREA OR PARK PROJECT	PROJECT NO.
DESIGNED BY	CHECKED BY	1				3				ENTRANCE SIGN	SHEET OF	PLAN NO. 2-111	
		2				4							