




FRONT ELEVATION

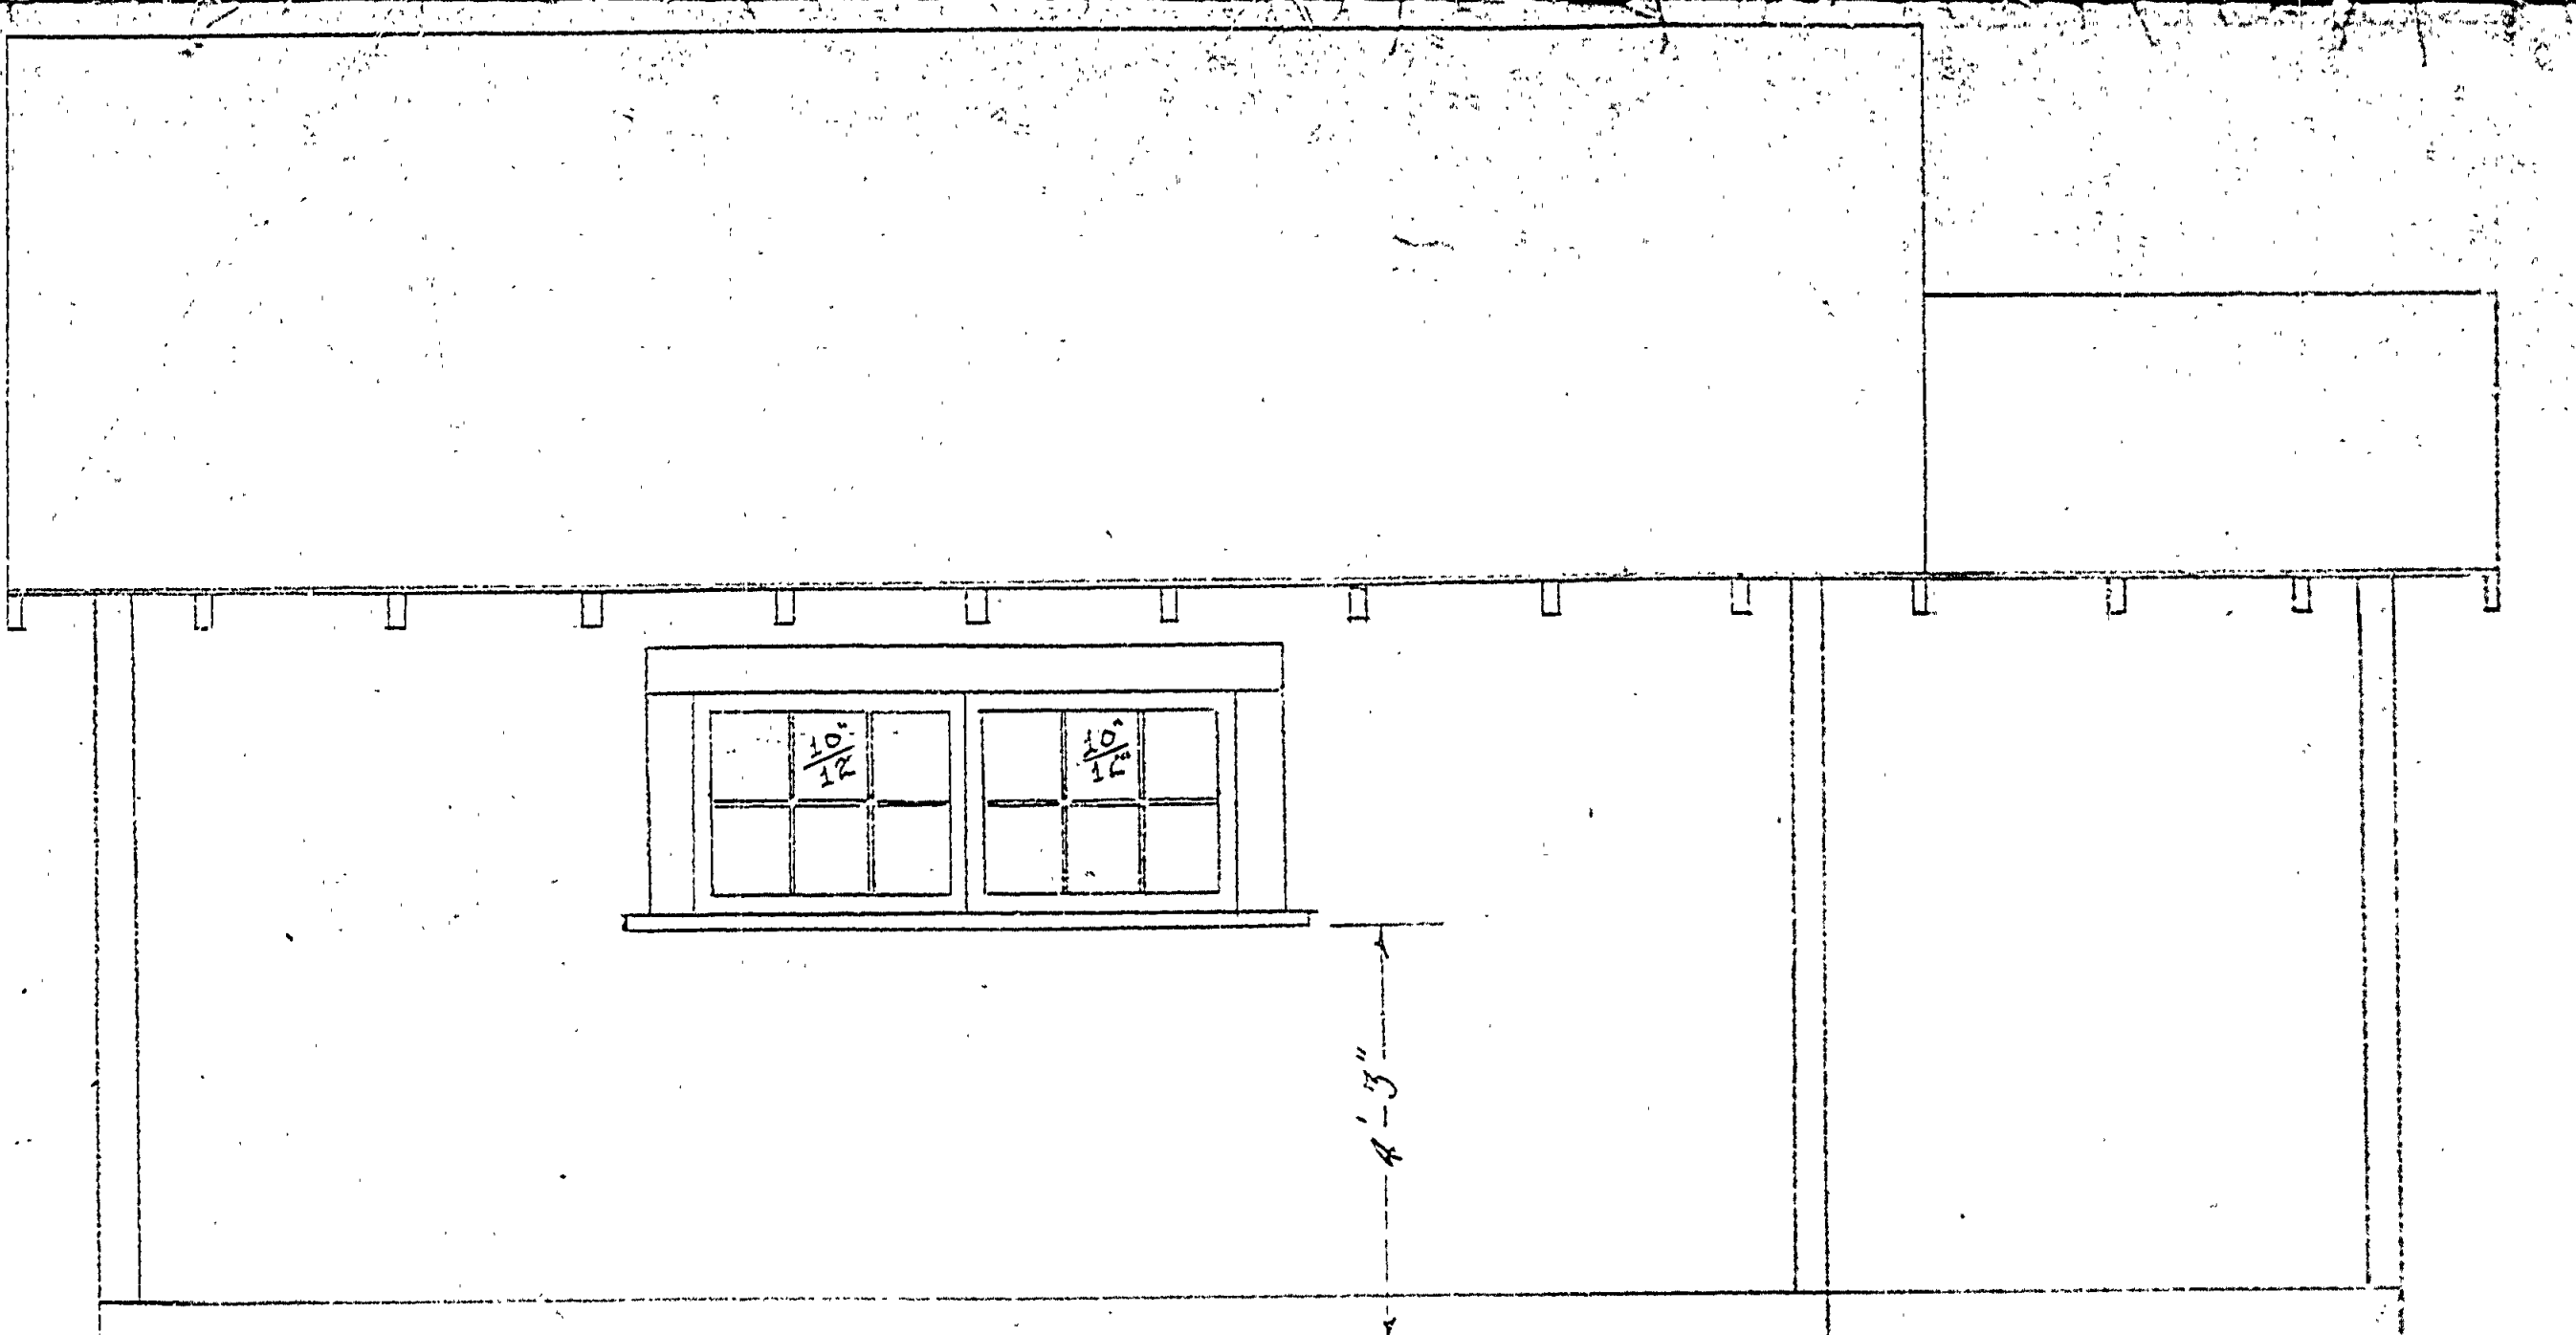


LEFT SIDE ELEVATION

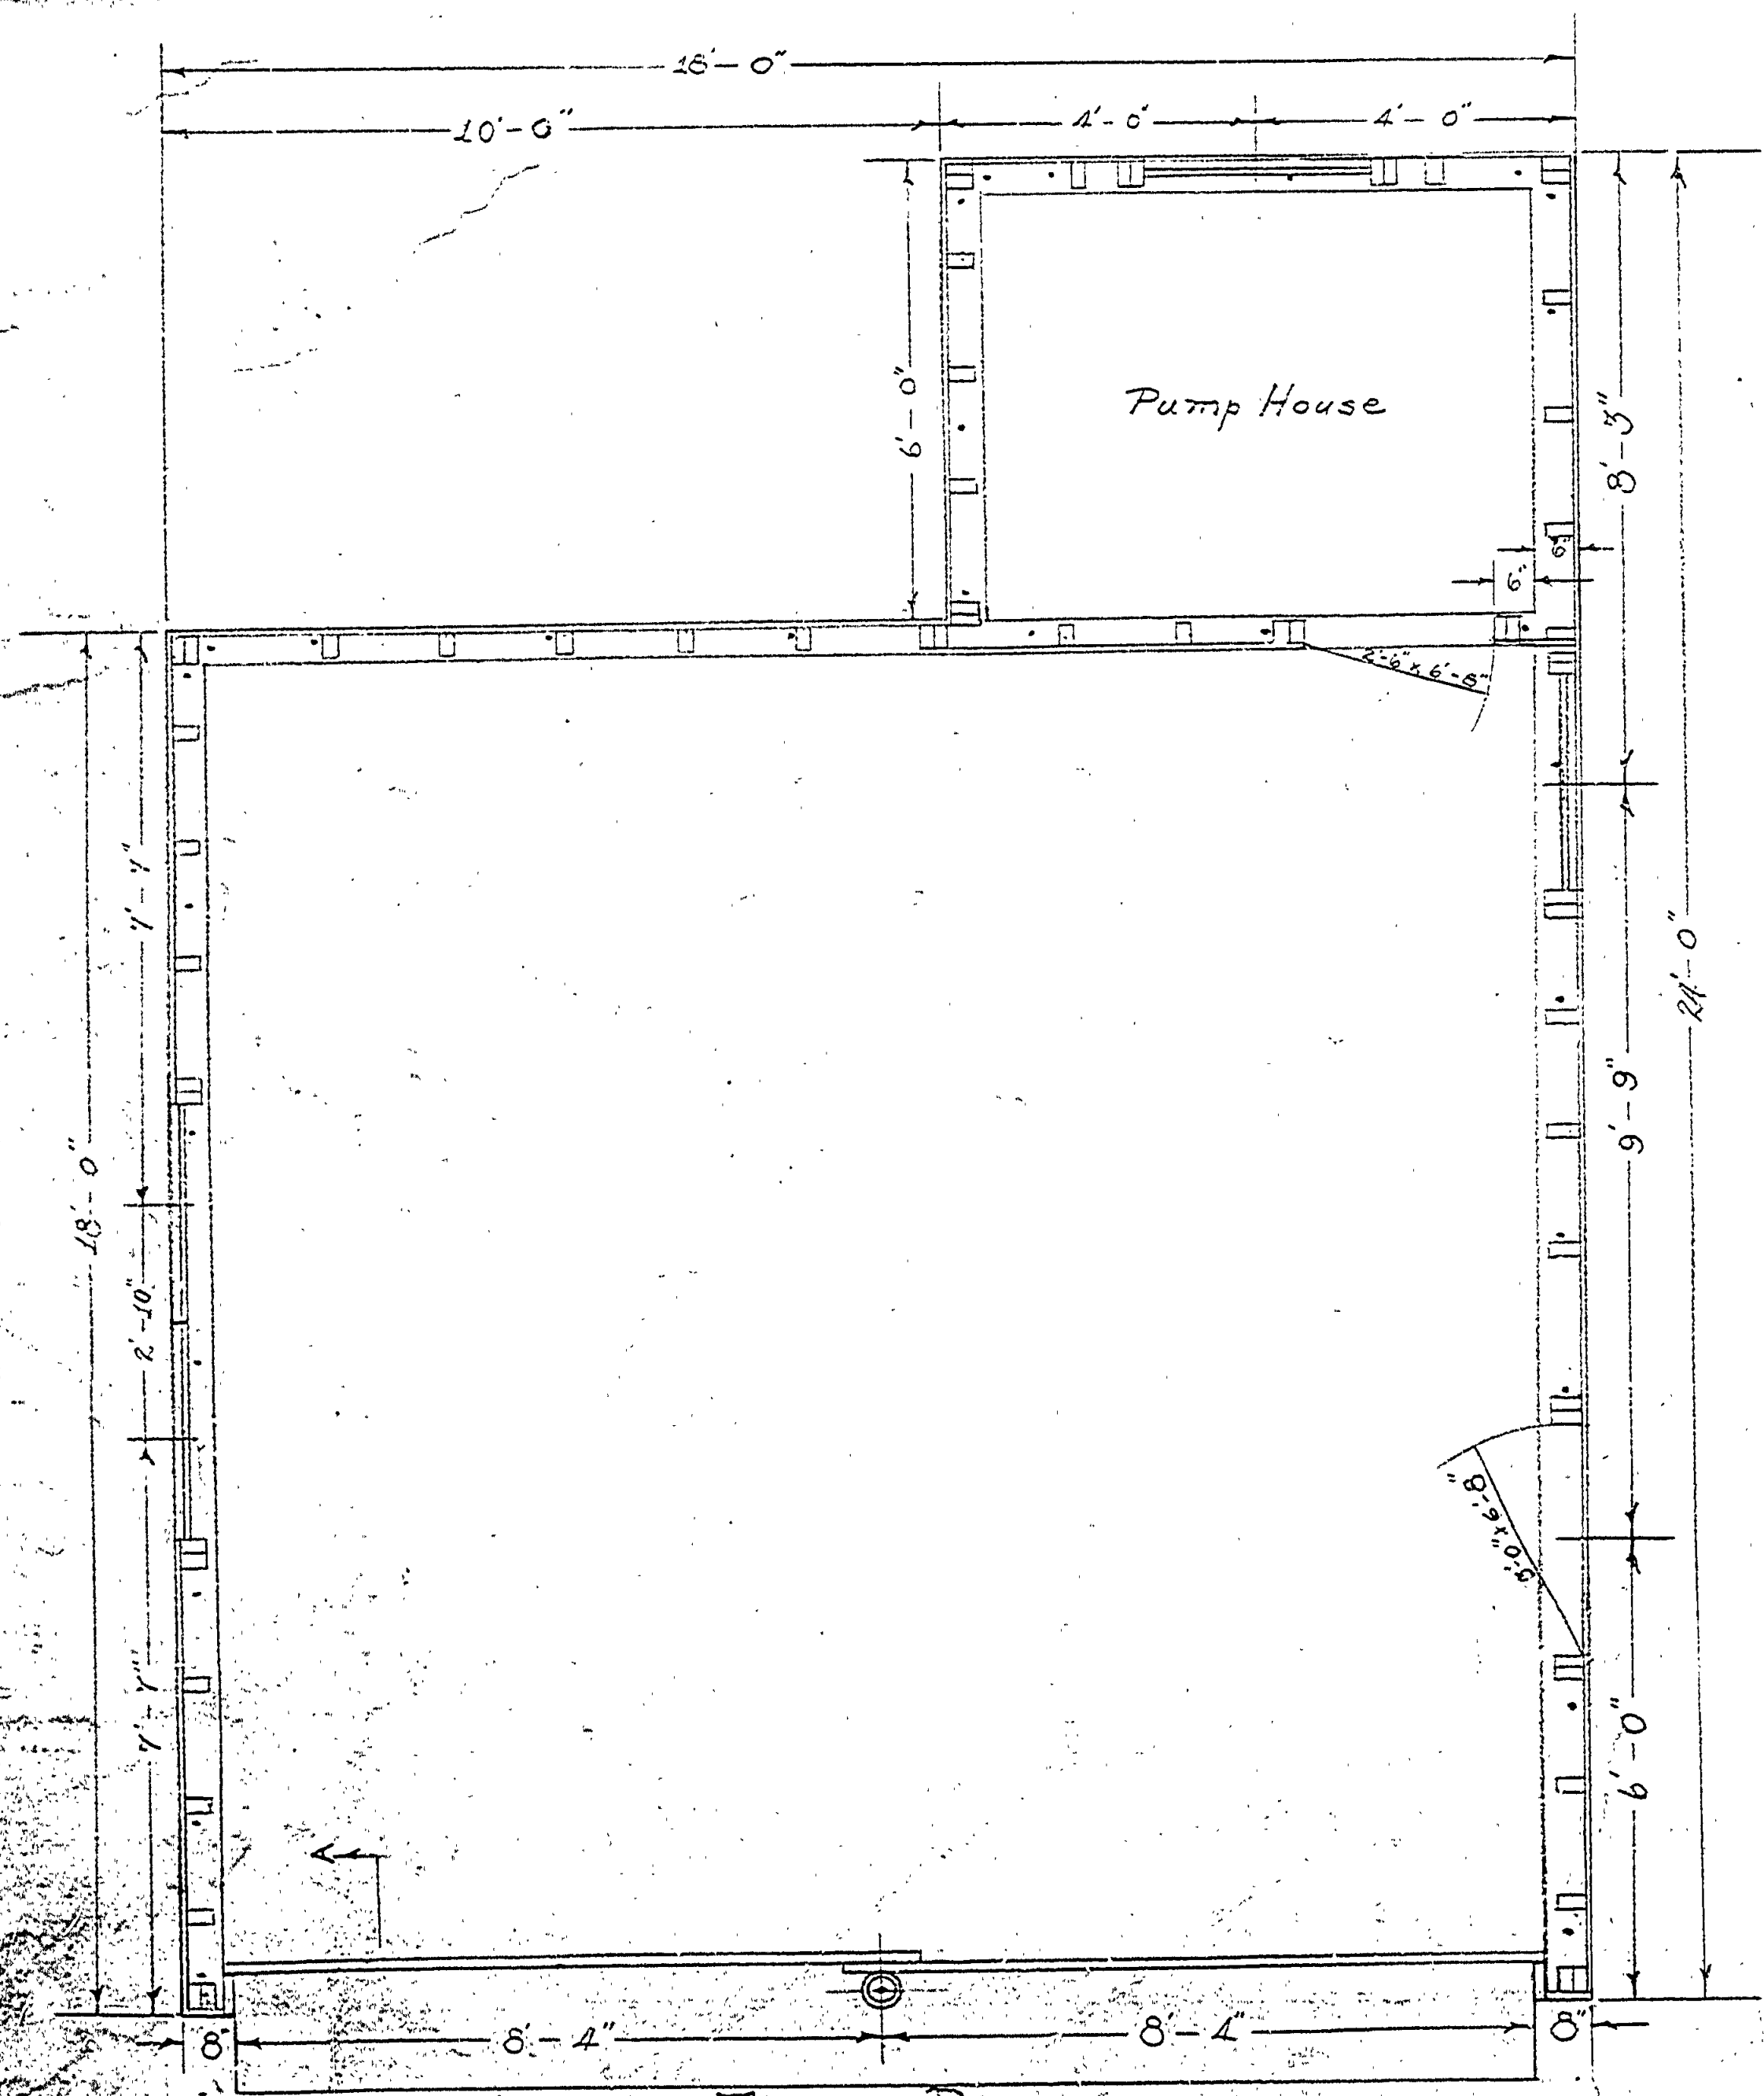

FLOOR PLAN

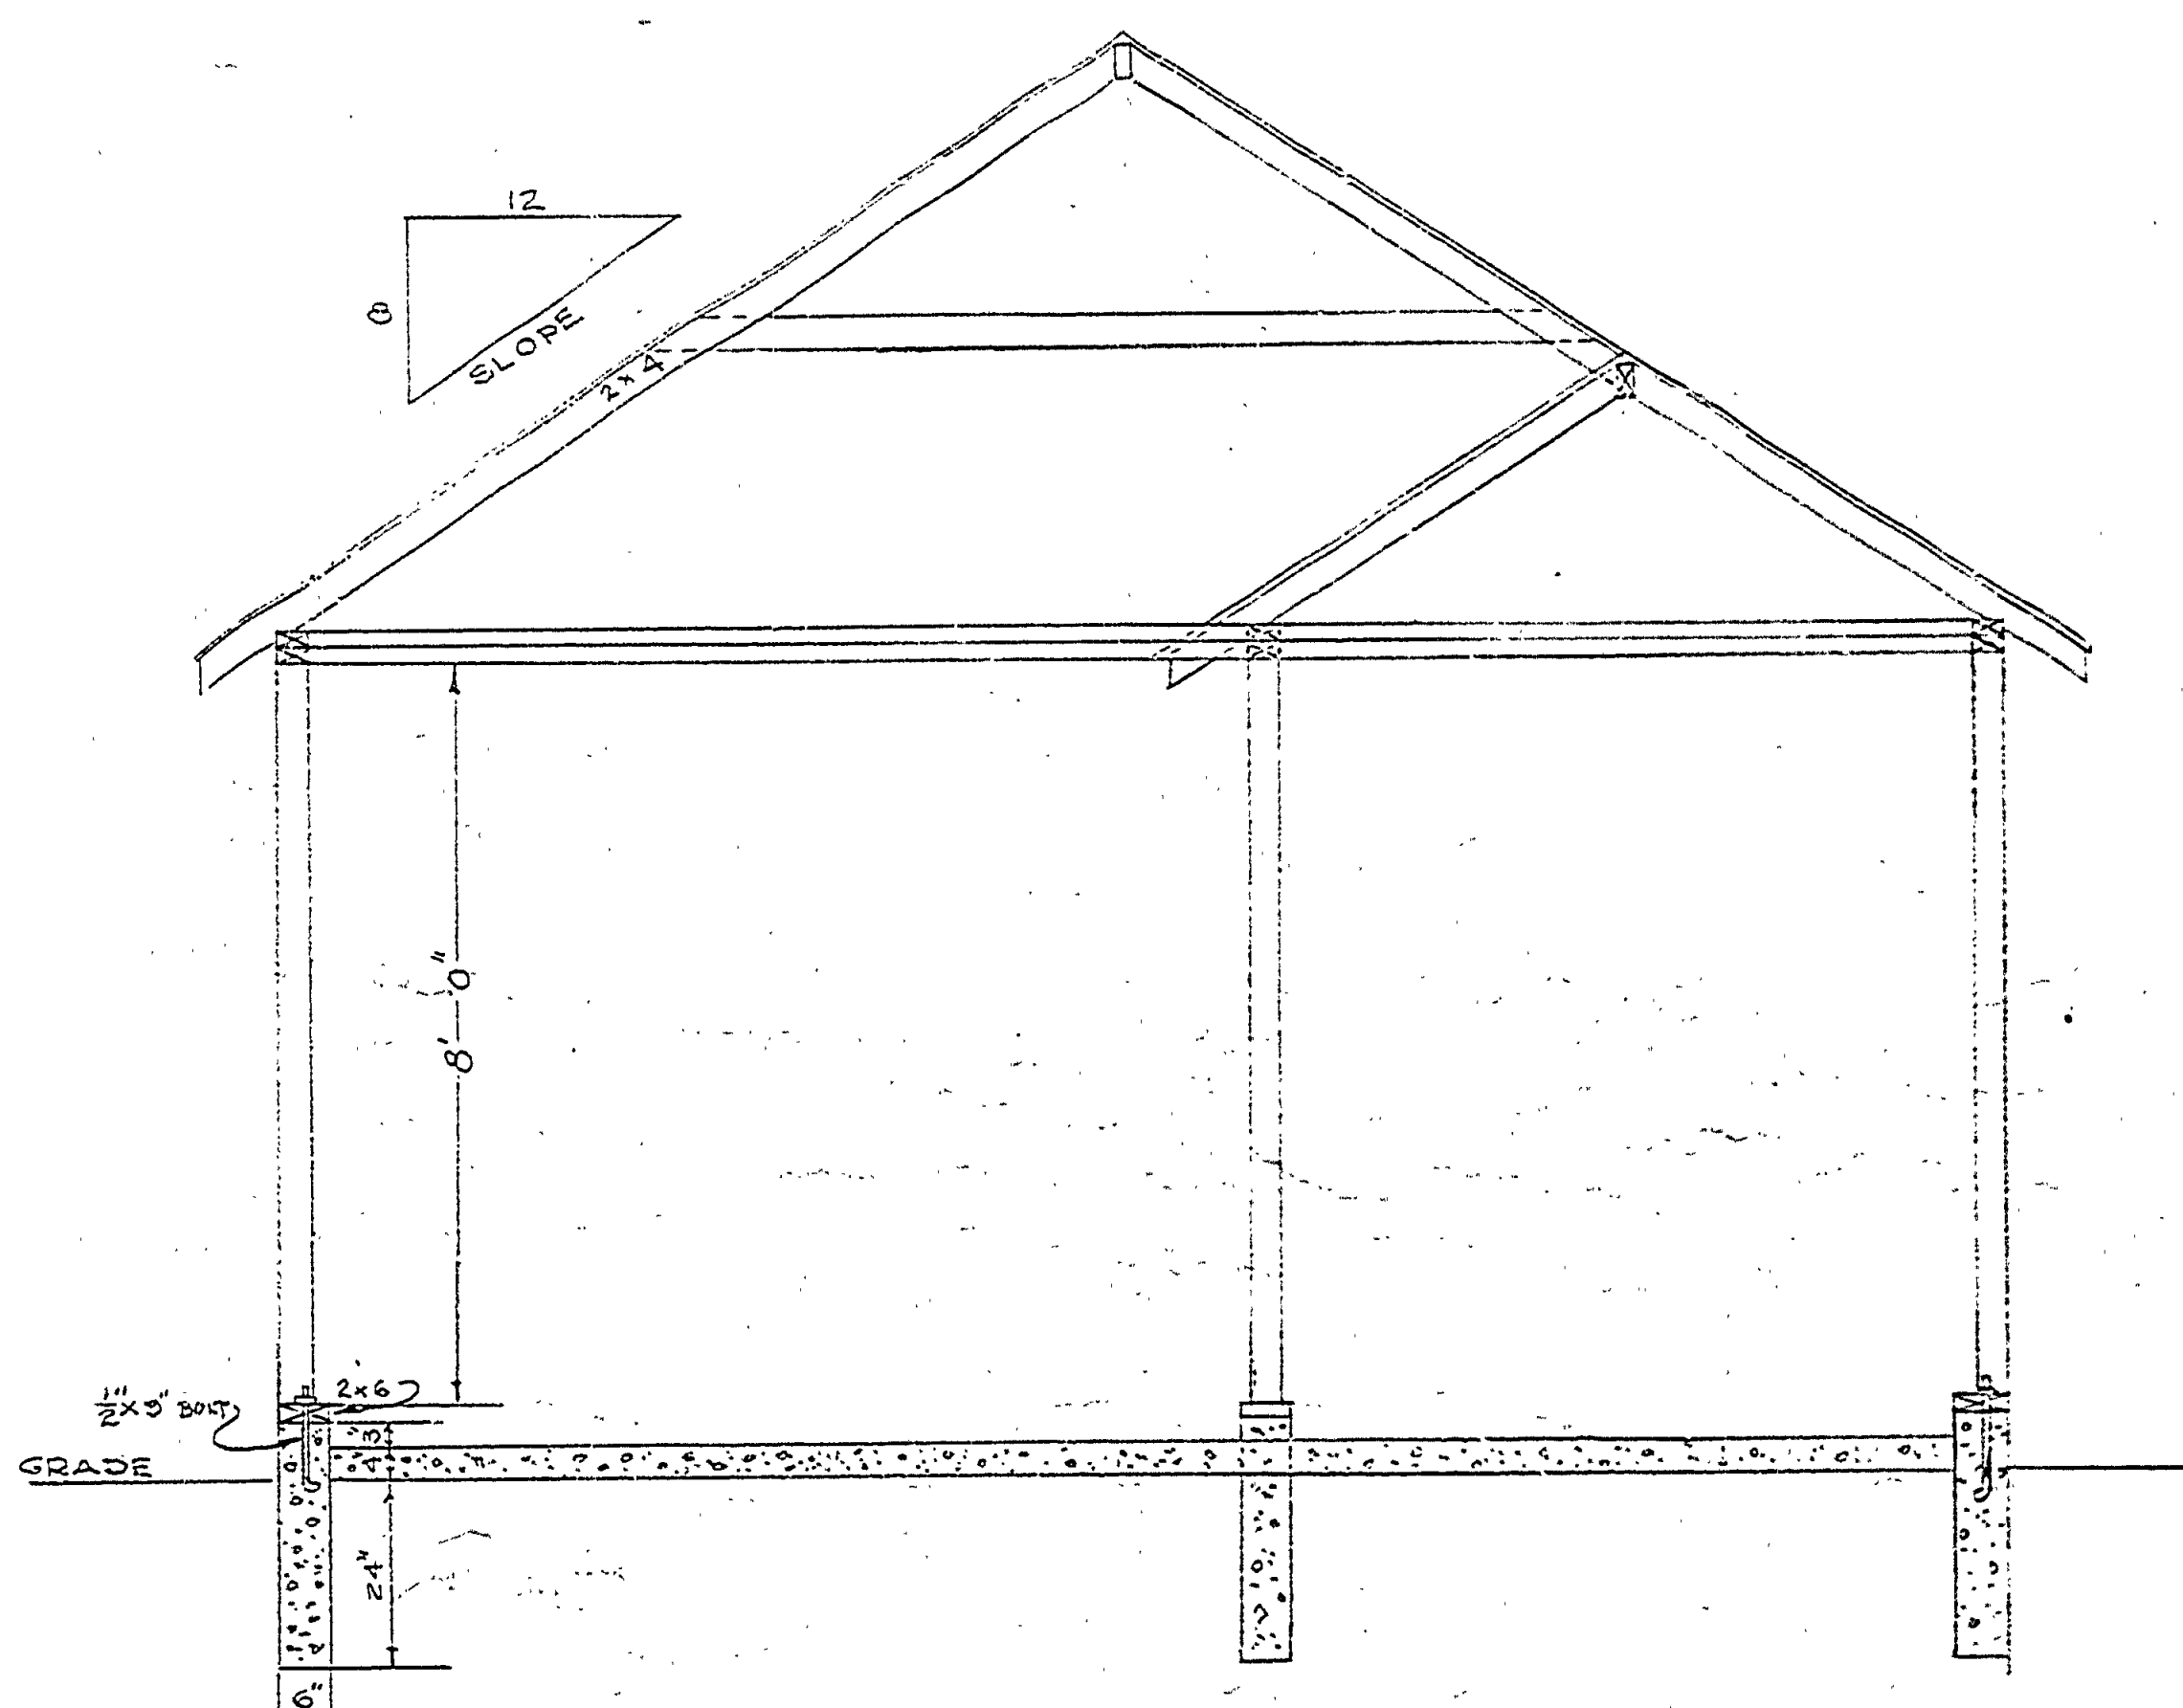


FRAME DETAIL

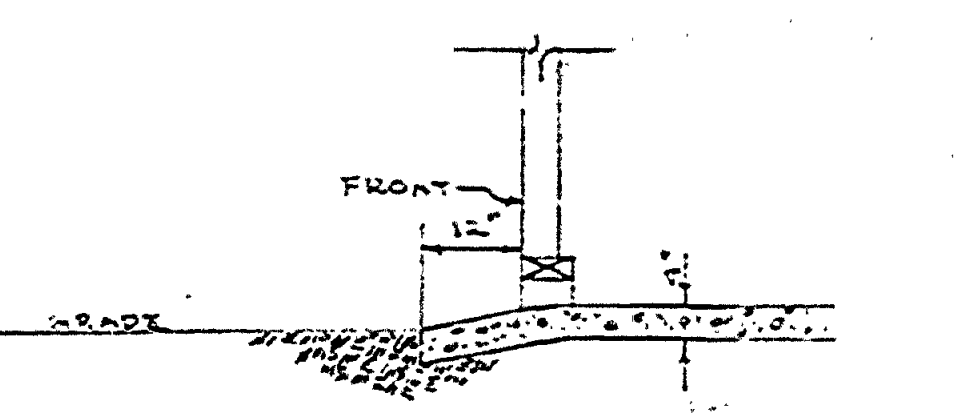

SECTION A-A

GARAGE
 FOR
 MICH. STATE PARKS
 DEPT. OF CONSERVATION
 SCALE 1/2" = 1 FT.
 R.W.S. - J.W.R.

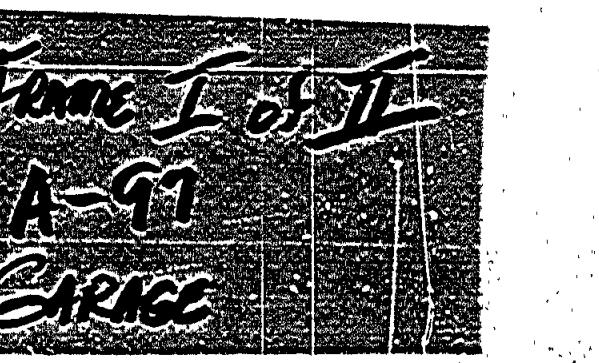

BUILDING #2

P.H. Hoef

C-A

A-97