




SECTION ON LINE J-J

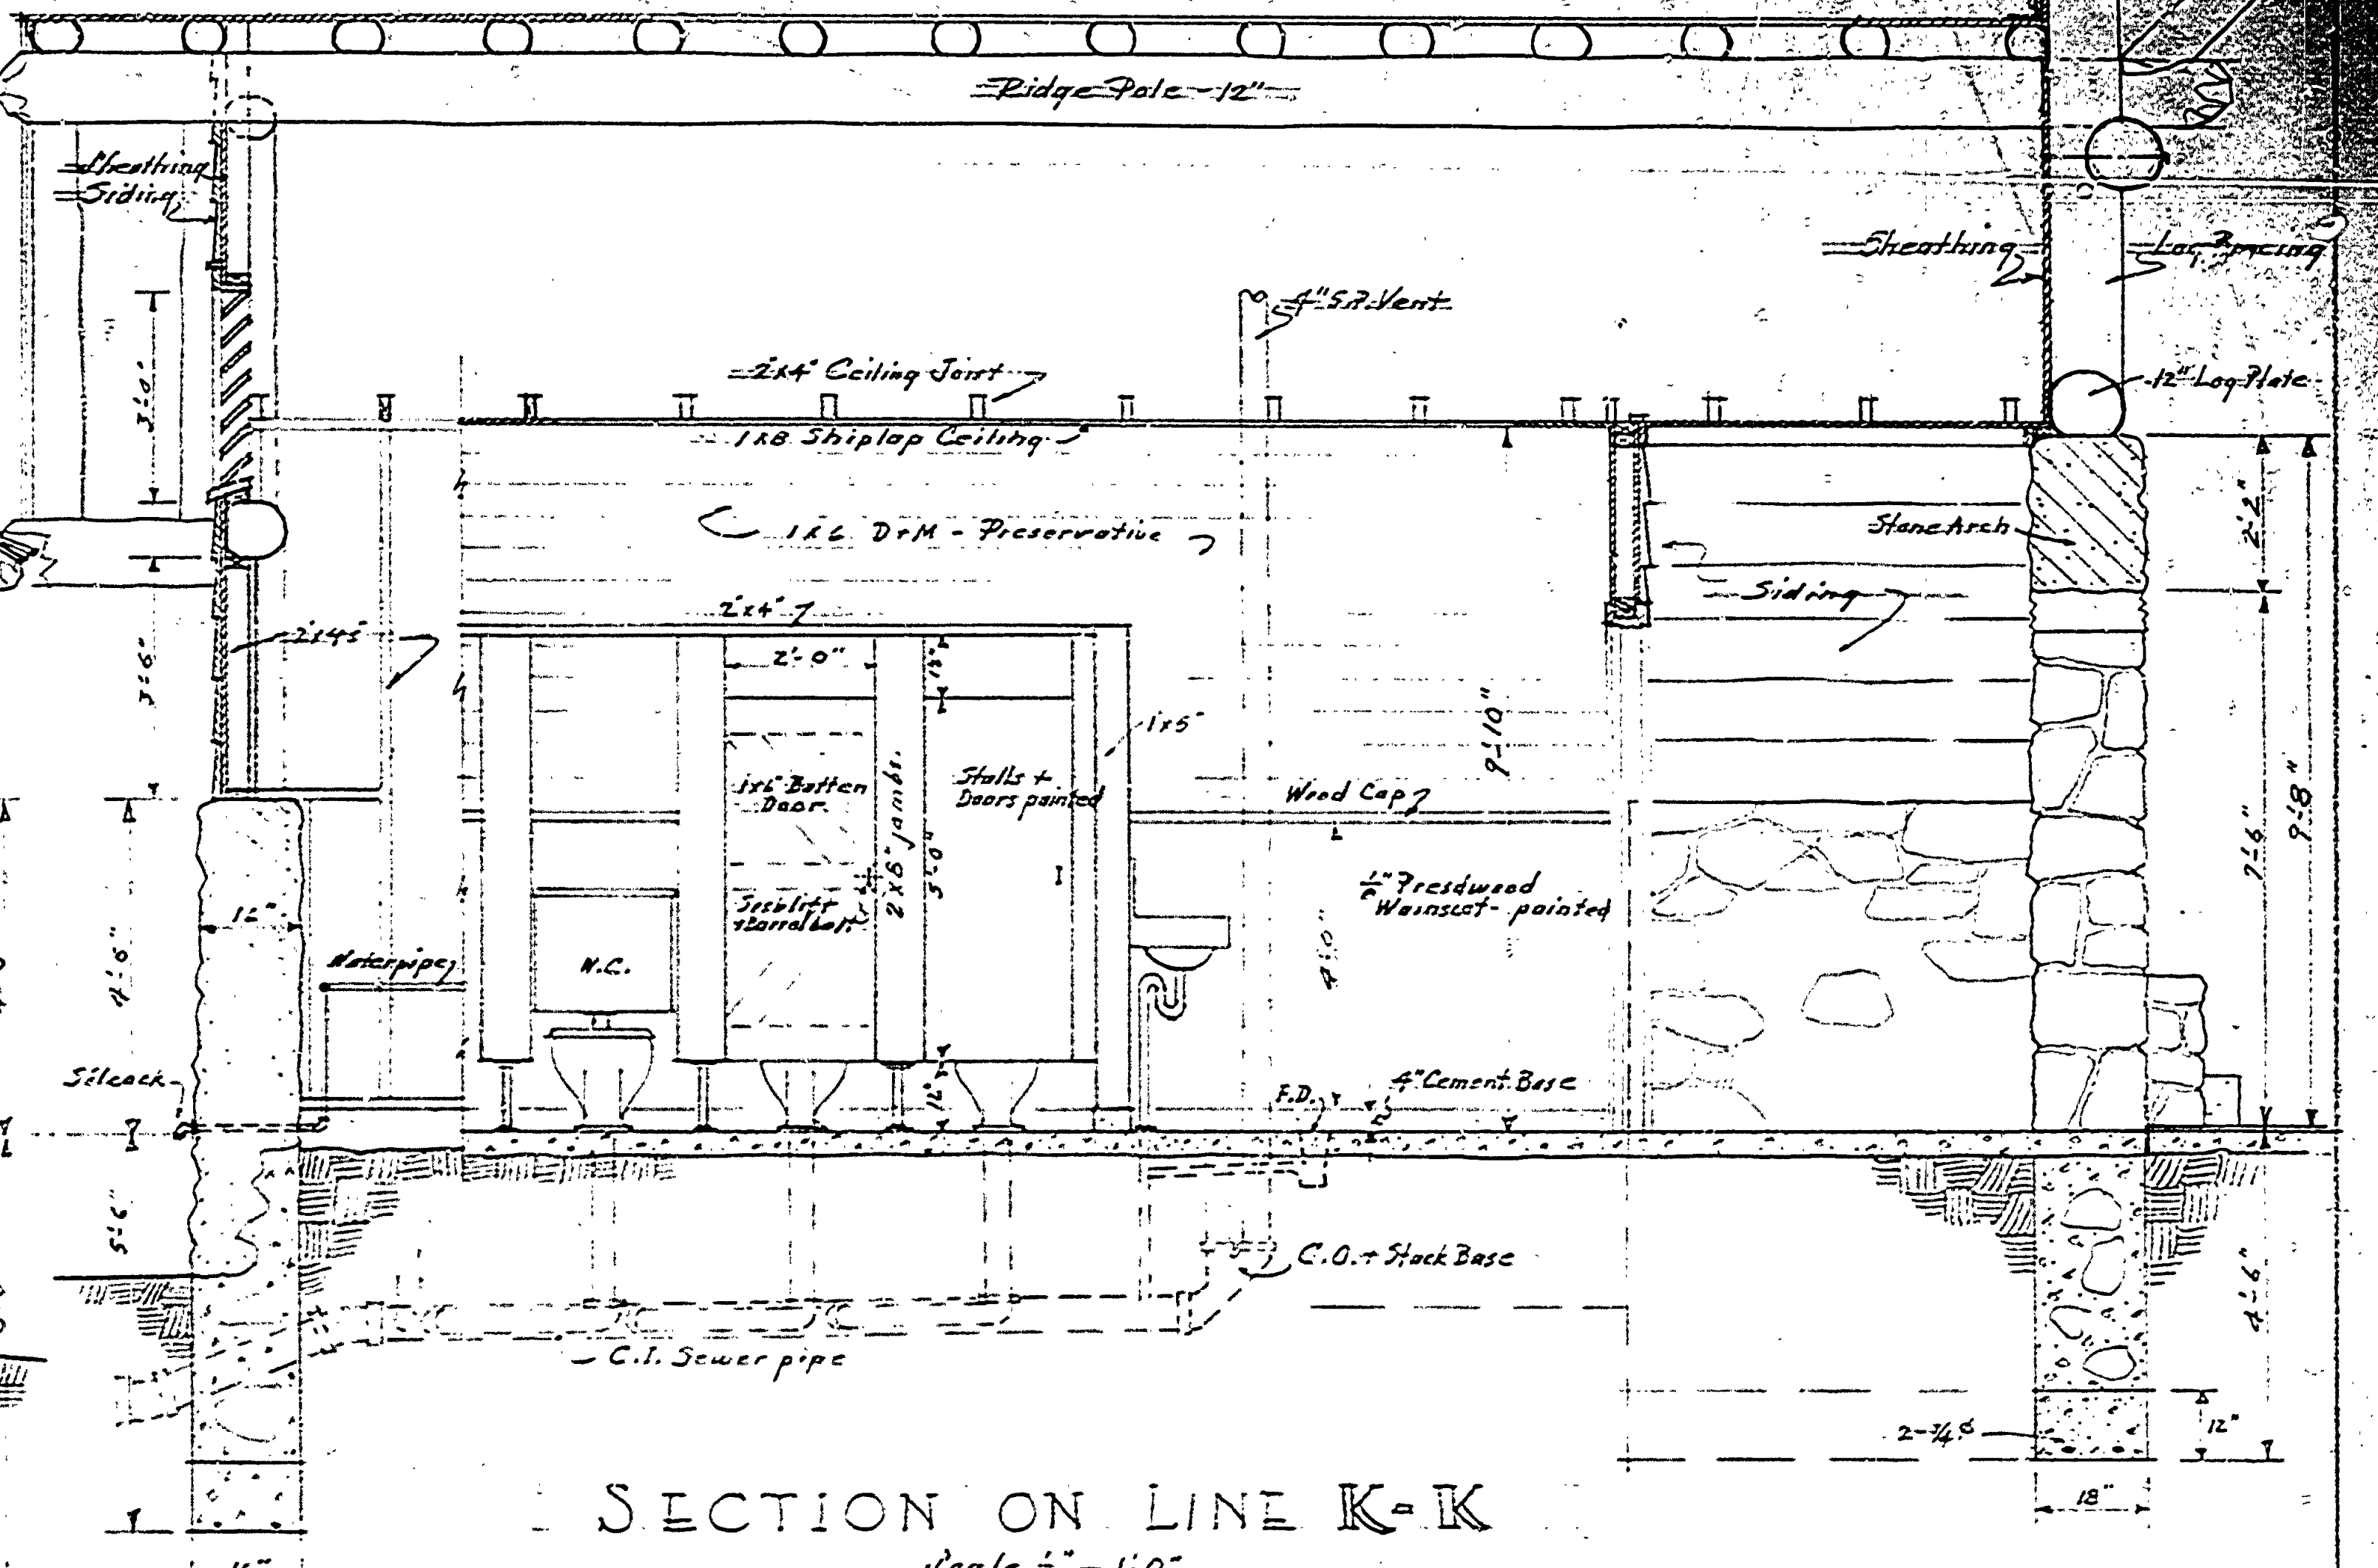


SECTION ON LINE K-K
Scale 1/2" = 1'-0"

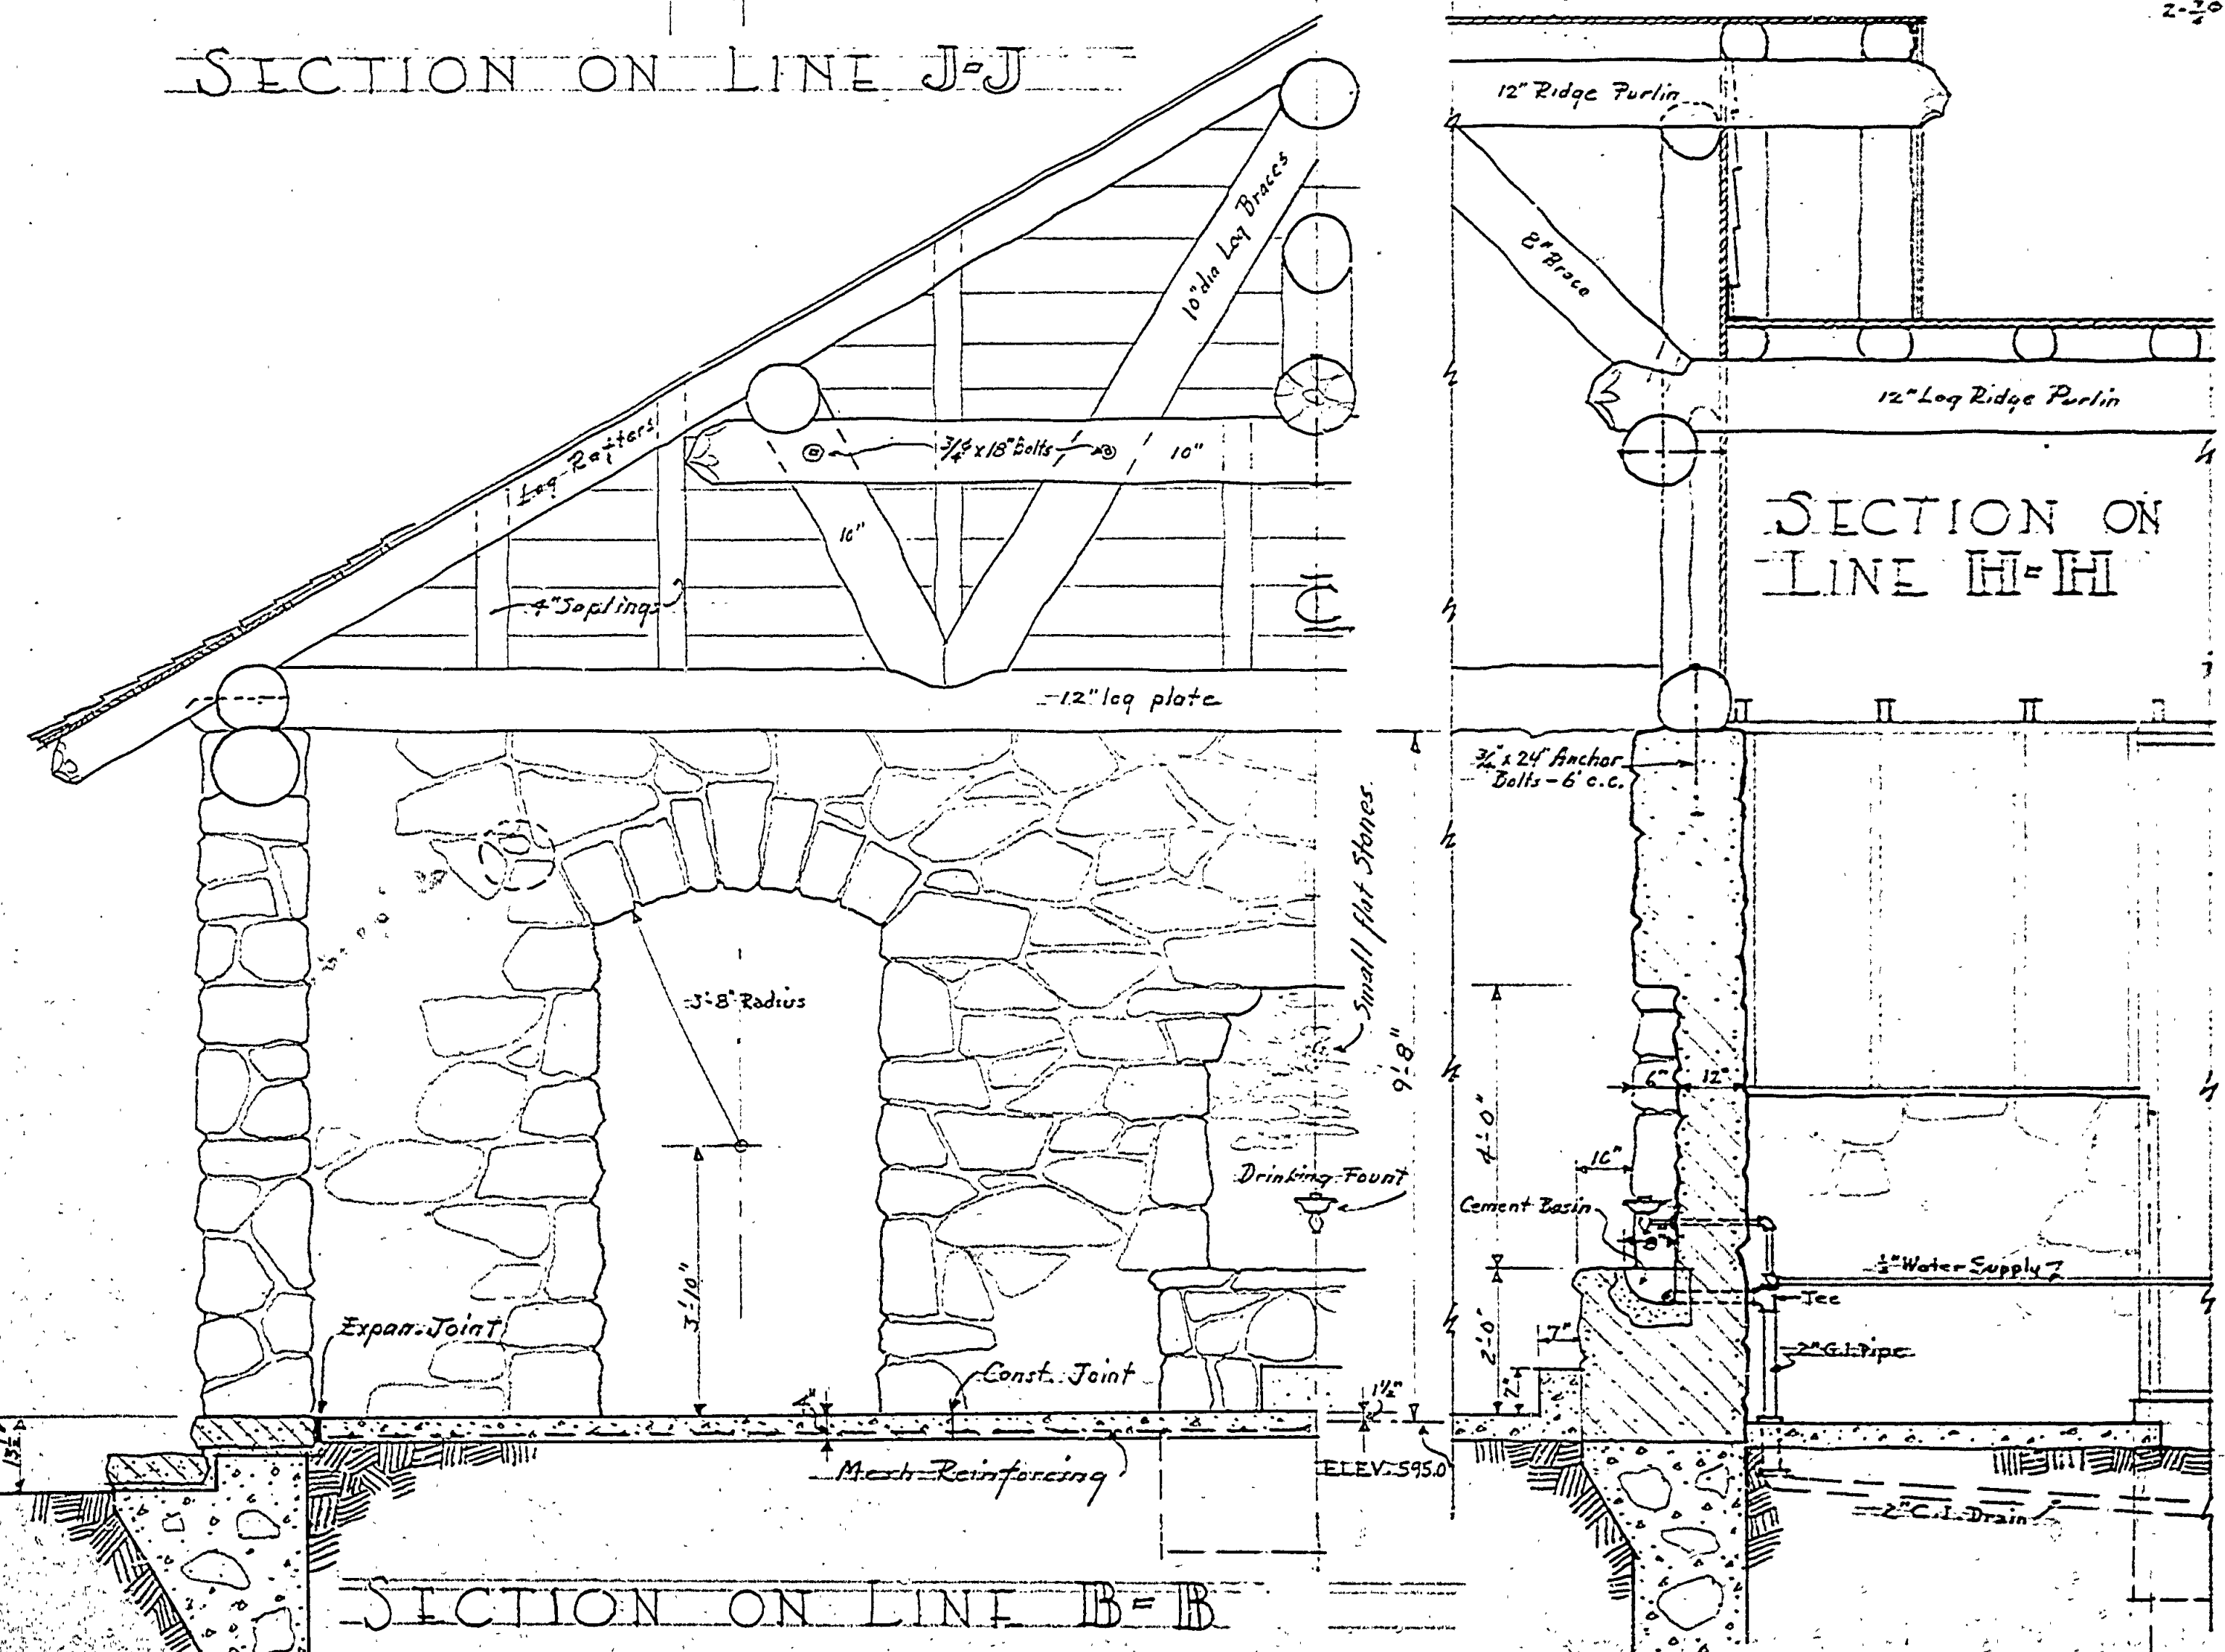

SECTION ON LINE B-B

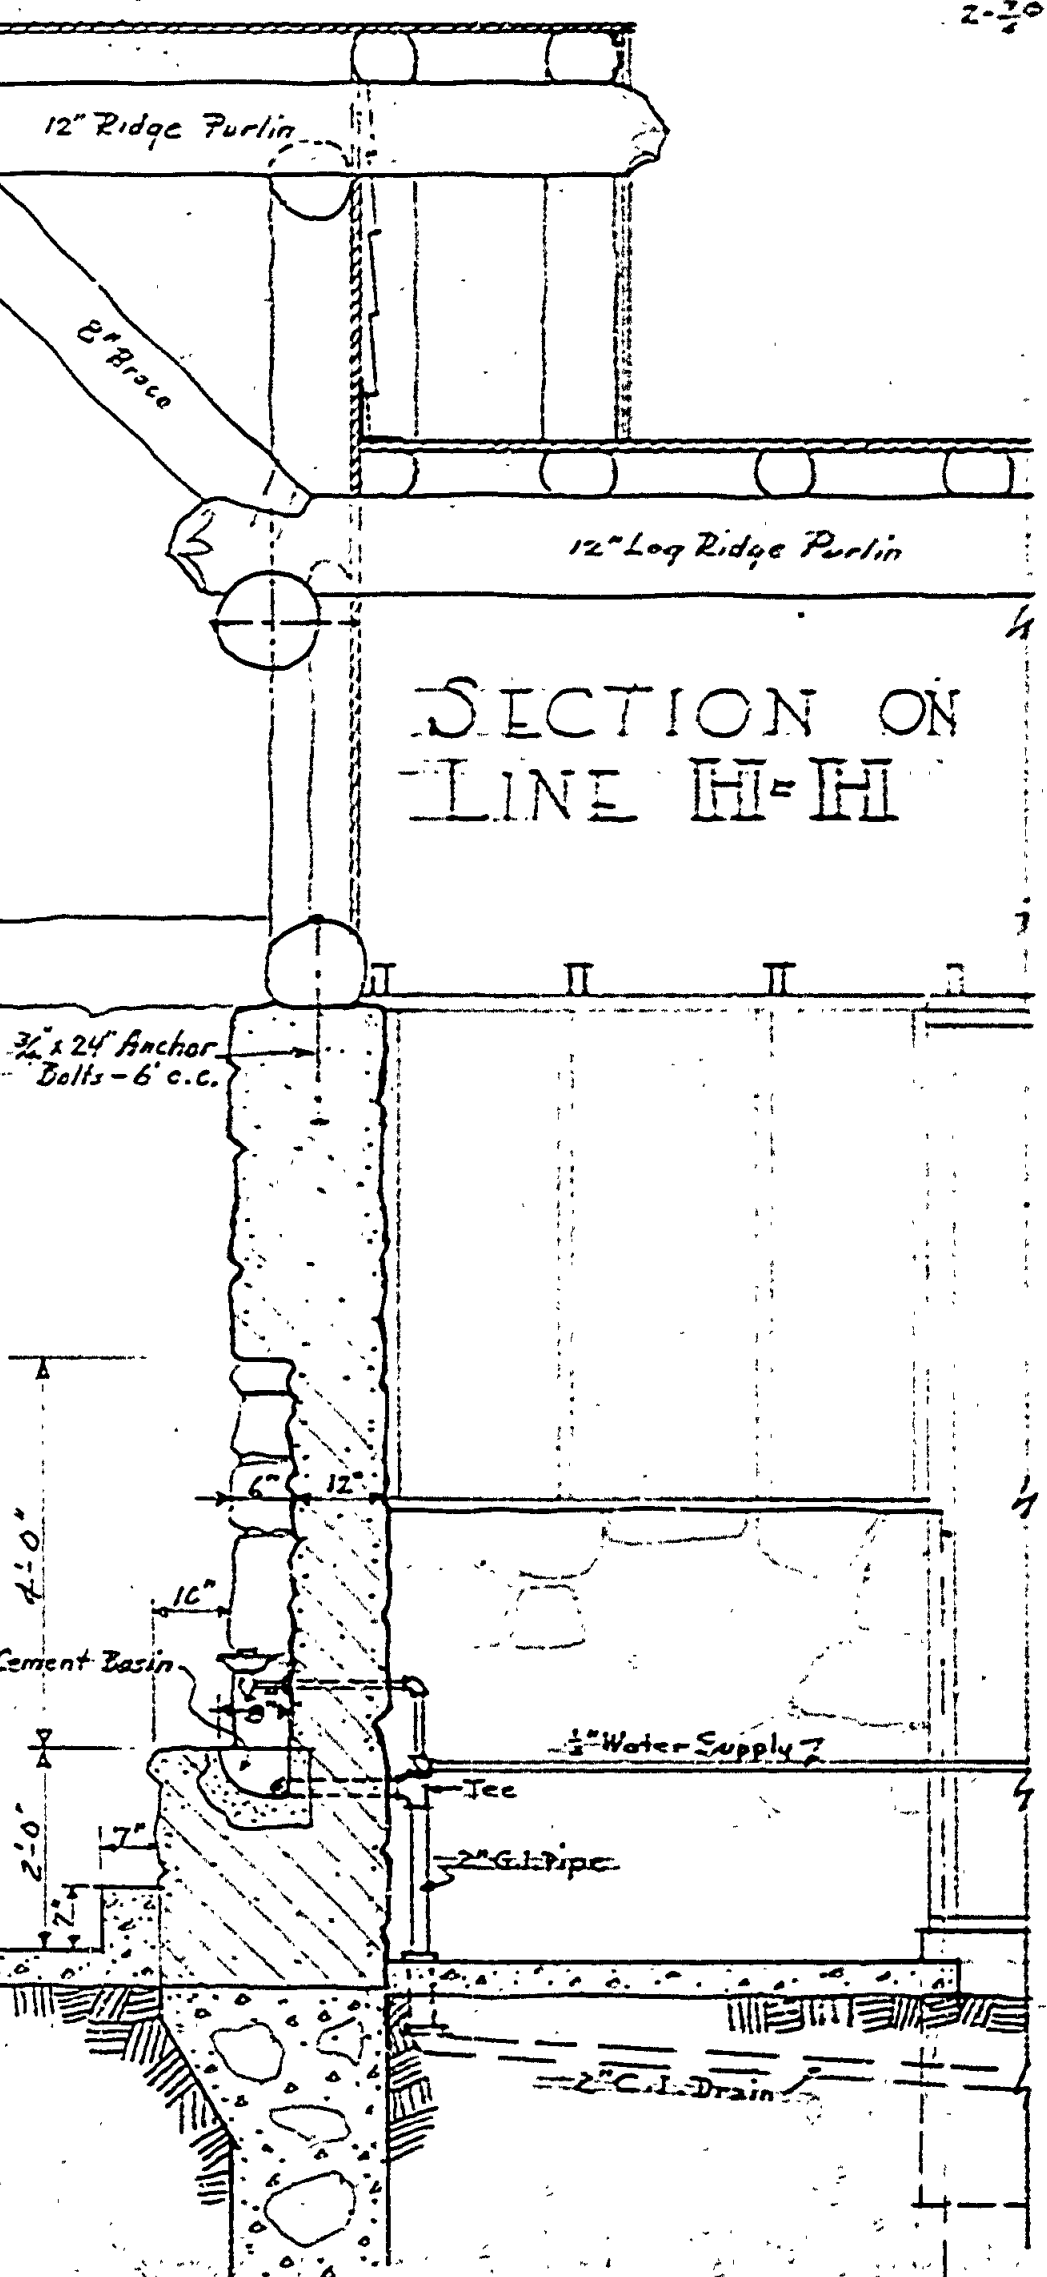

SECTION ON LINE H-H

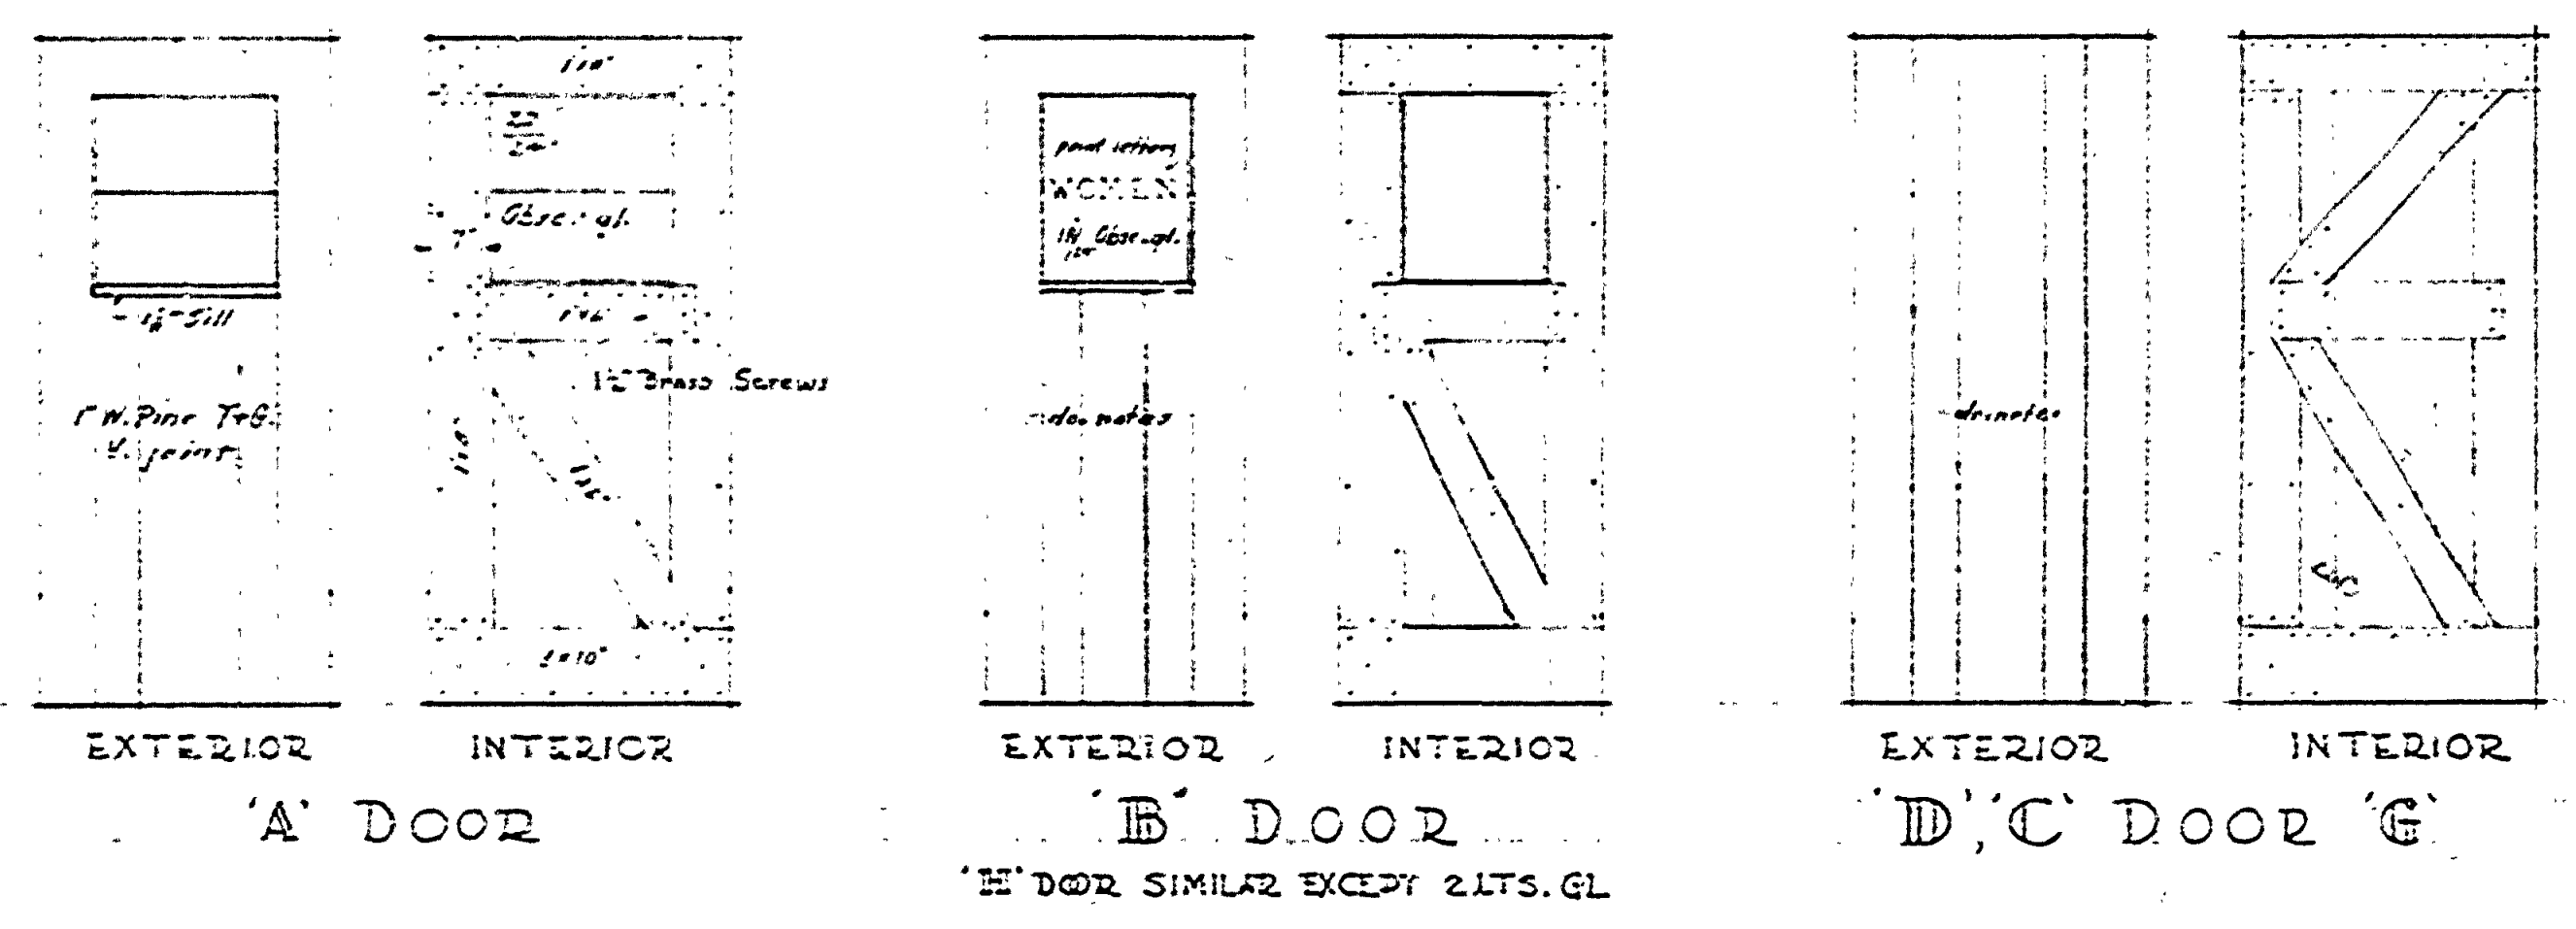

NO.	SIZE	WOOD	NOTES
A	5'-0" x 7'-0" x 1 1/2"	W. Pine	Batten - q. 4 lbs. see Detail
B	2'-0" x 7'-0" x 1 1/2"	"	" " " " " " " "
C	3'-0" x 7'-0" x 1 1/2"	"	" " " " " " " "
D	2'-6" x 7'-0" x 1 1/2"	"	" " " " " " " "
E	(2) 2'-2" x 6'-0" x 1"	1/2" Hemlock	" " Horizontal Being like wall
F	8'-1 1/2" x 9'-6" x 2 1/2"	W. Pine	See Detail - Sheet # 6
G	25" x 6'-6" x 1"	1/2" Hemlock	Clos. Door
H	2'-6" x 7'-0" x 1 1/2"	W. Pine	Batten - q. 2 lbs. see Detail

'E' DOOR SIMILAR EXCEPT 2 LTS. GL.

INSURANCE NO. 3

COMBINATION BUILDING
FOR
HOTEL
STATE PARK
SYMBOL NUMBER
TOP

A-102