


DATE	BY	REVISIONS
1-2-52		1
3-10-52		2
1-2-52		3
		4
		5
		6


APPROVED BY	DATE	REVIEWED BY SECTIONS
<i>[Signature]</i>	1-2-52	V.J.R. ARCHITECTURAL
ASSISTANT CHIEF IN CHARGE	3-10-52	H.C.H. ENGINEERING
OF DESIGN	1-2-52	O.J.R. LANDSCAPE

DRAWN BY	CHECKED BY	DATE
B.H.G.	E.H.P.	13 Dec. 1951

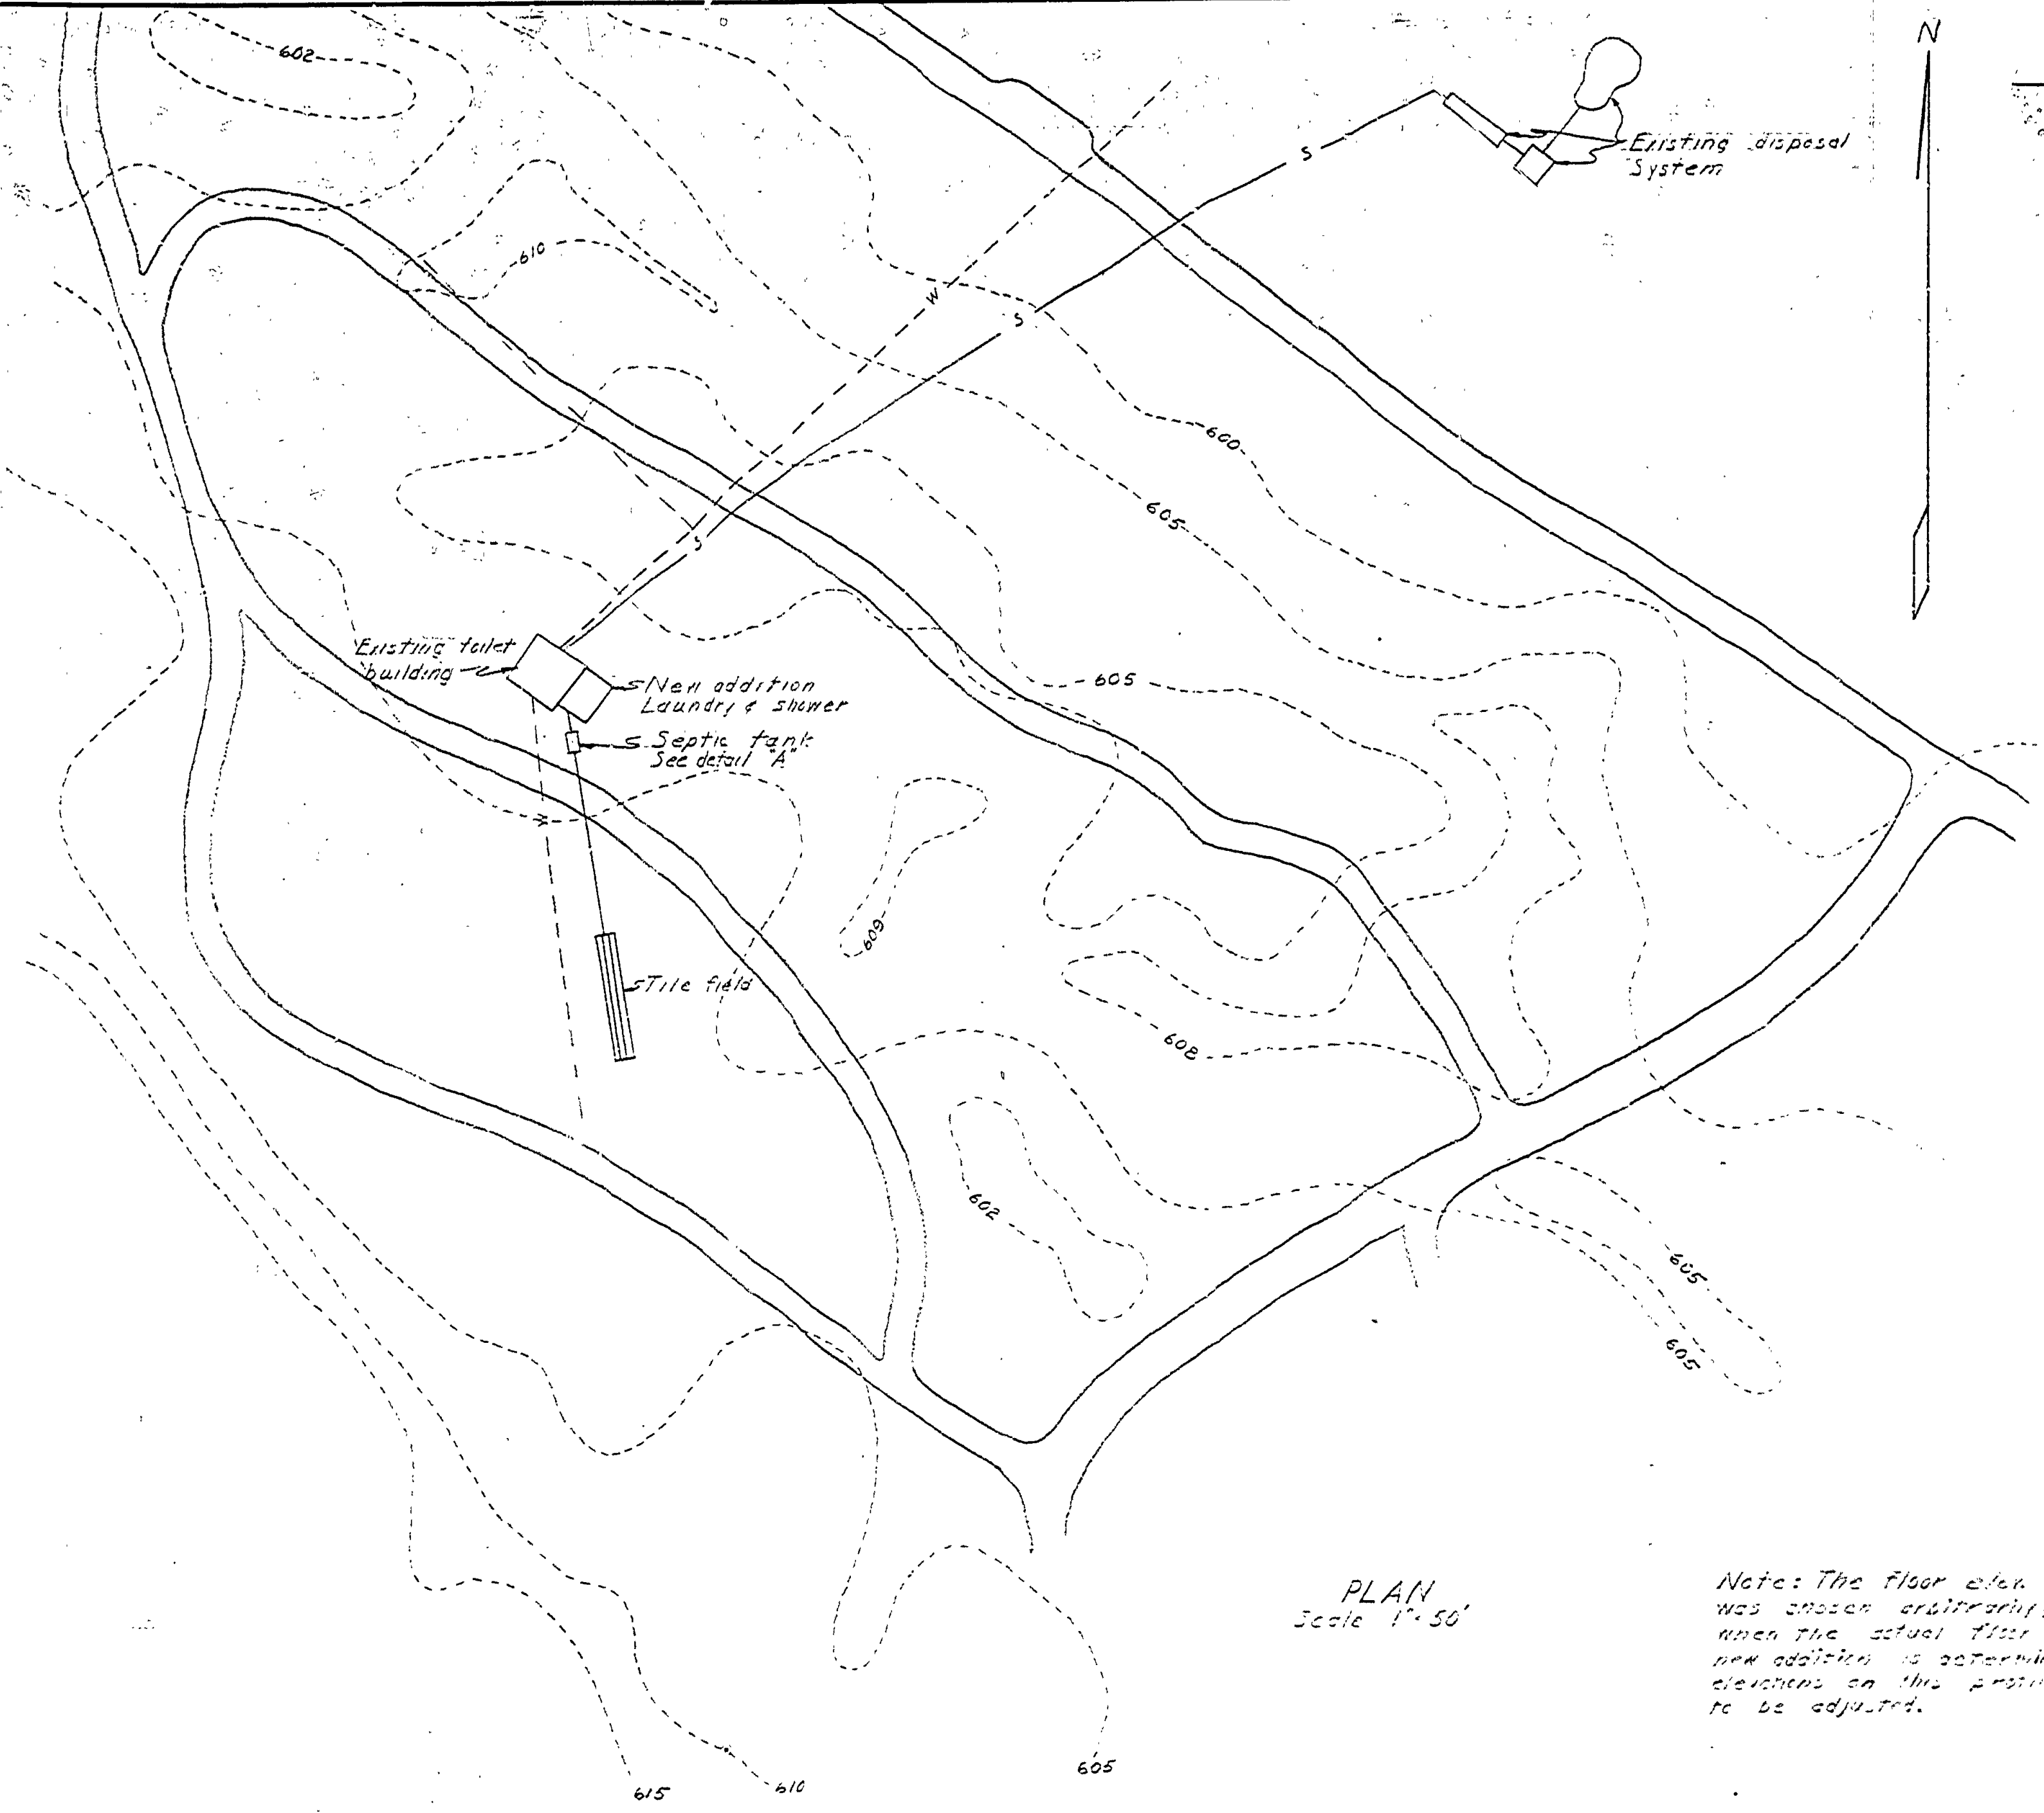


PLAN
Scale 1"=50'


Note: The floor elev. of 101.00 was chosen arbitrarily, therefore when the actual floor elev. of the new addition is determined, all the elevations on this profile will have to be adjusted.

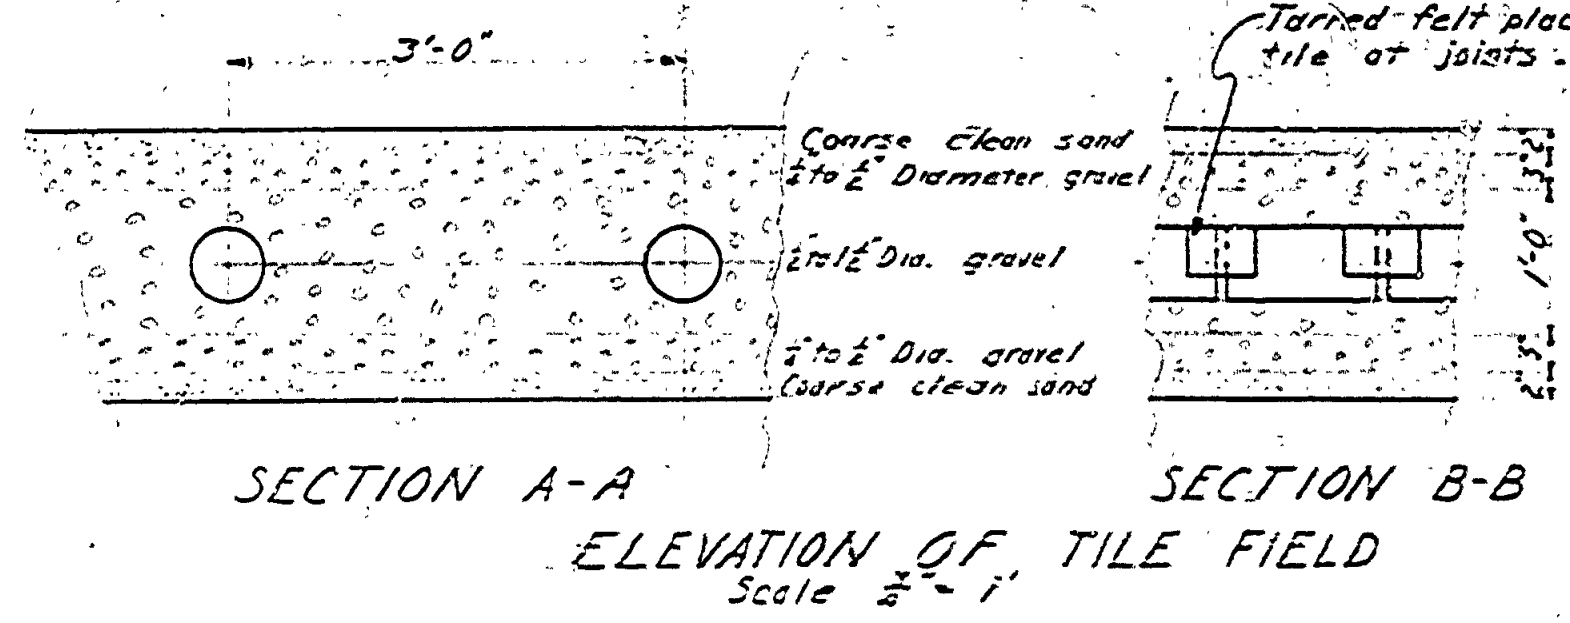


SECTION A-A SECTION B-B
ELEVATION OF TILE FIELD
Scale 3/4"=1'

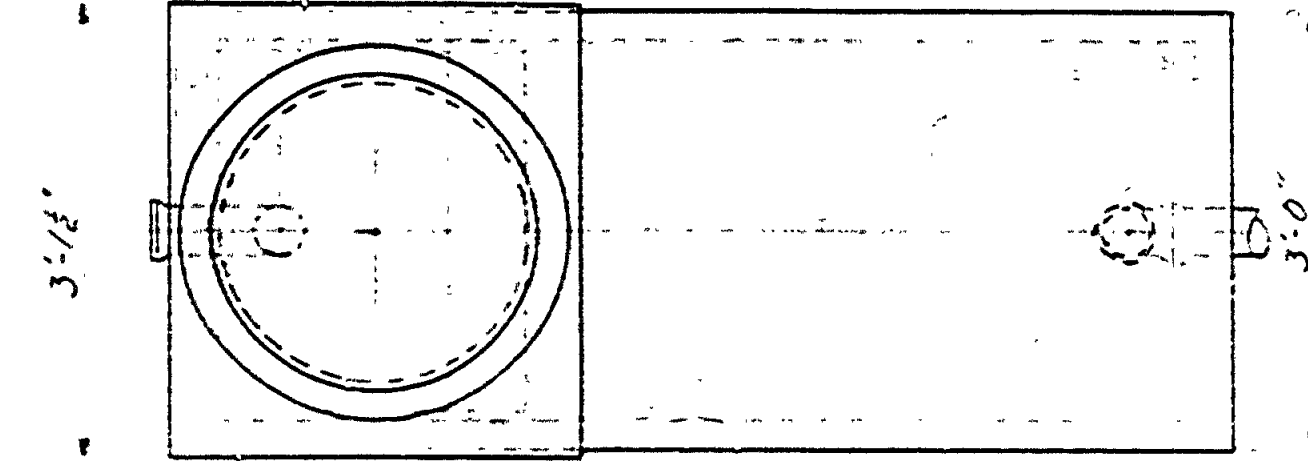

PLAN
Scale 3/4"=1'

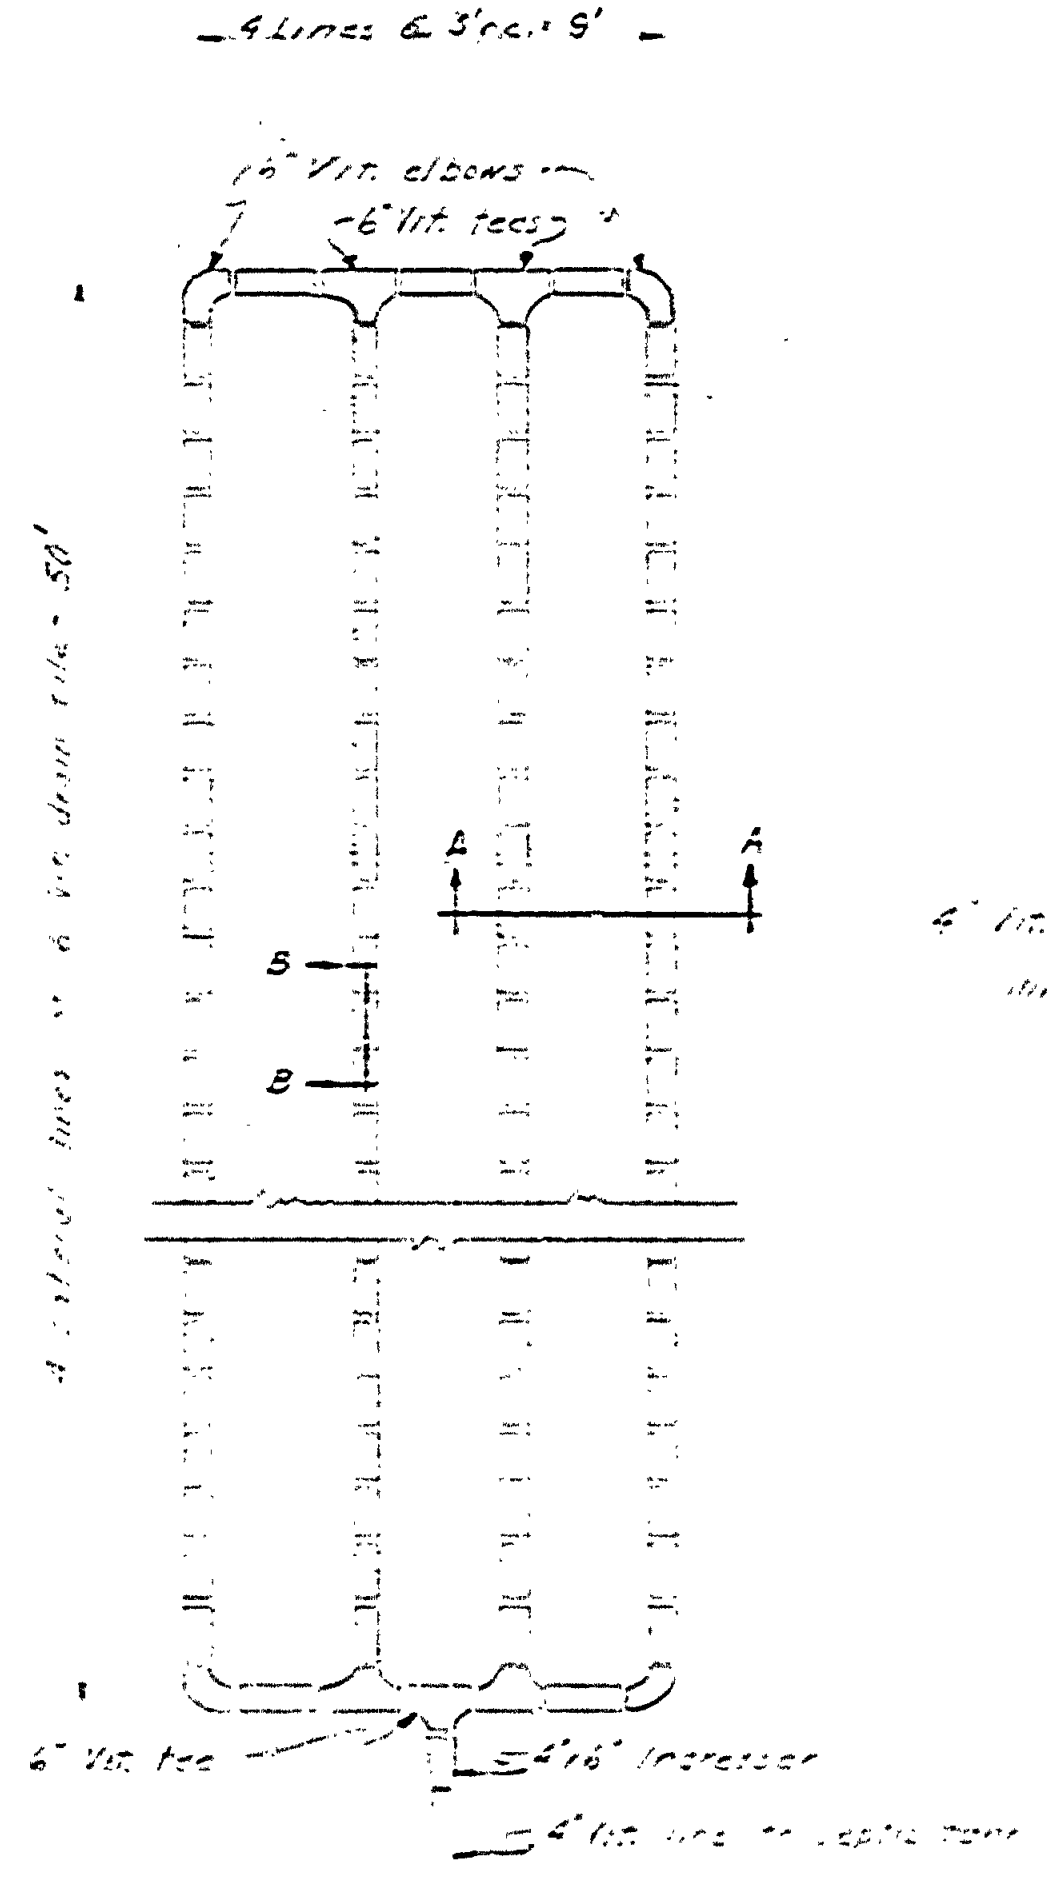

TILE FIELD
Scale 3/4"=1'

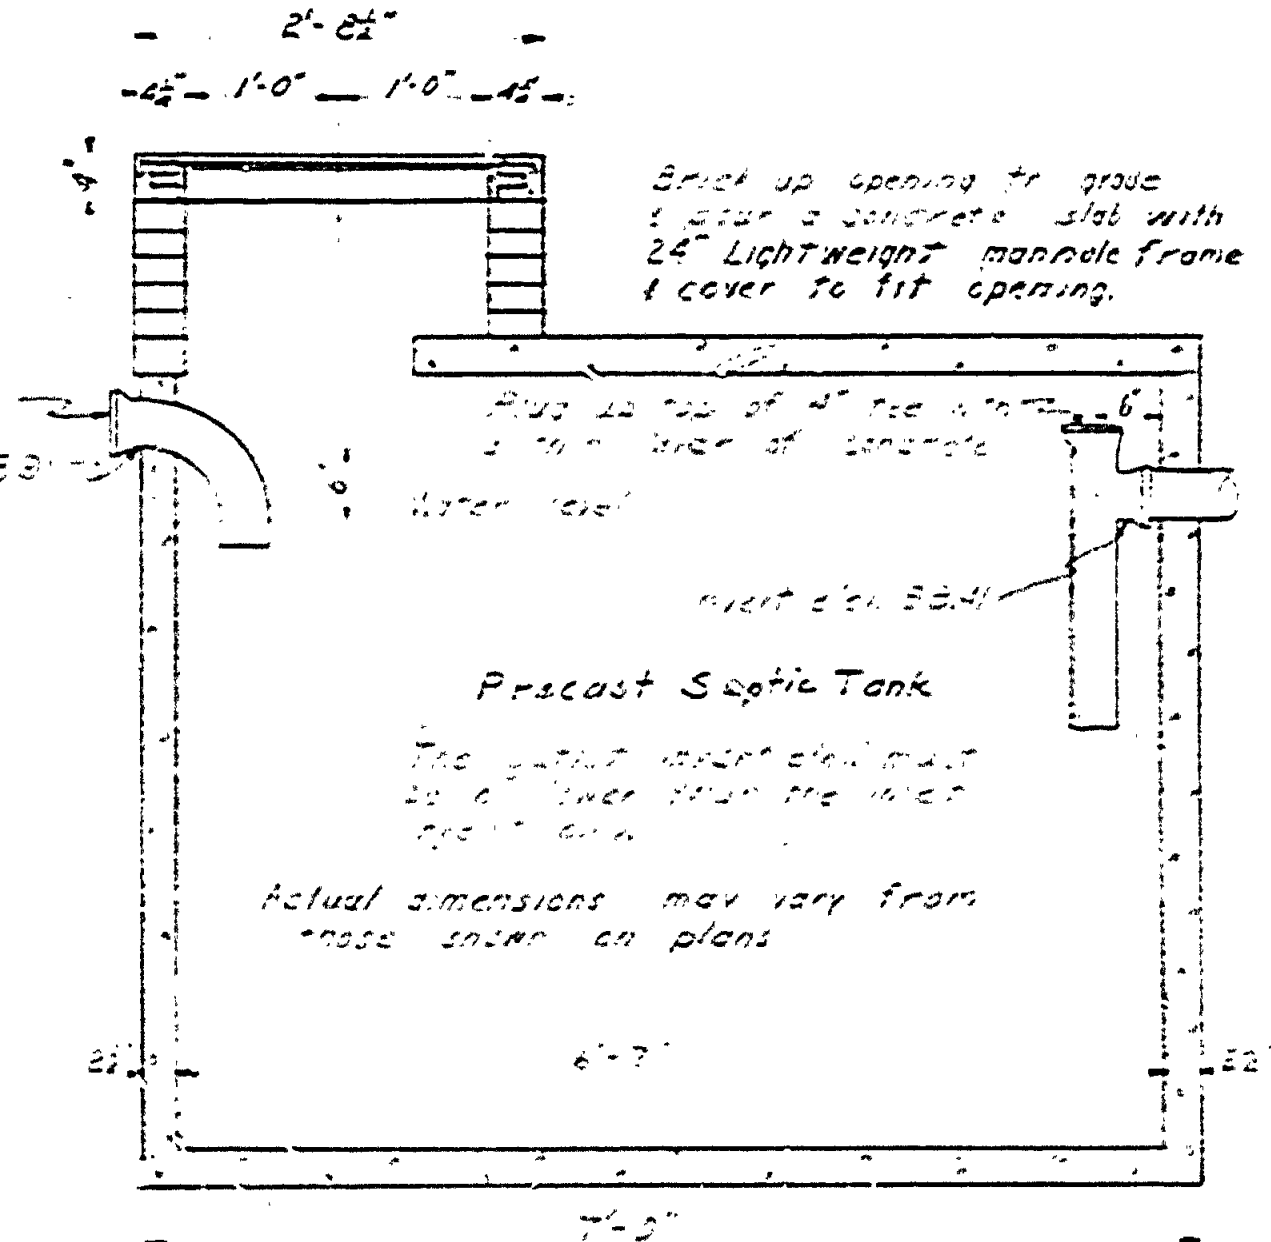

LONGITUDINAL SECTION
DETAIL
Scale 3/4"=1'

