
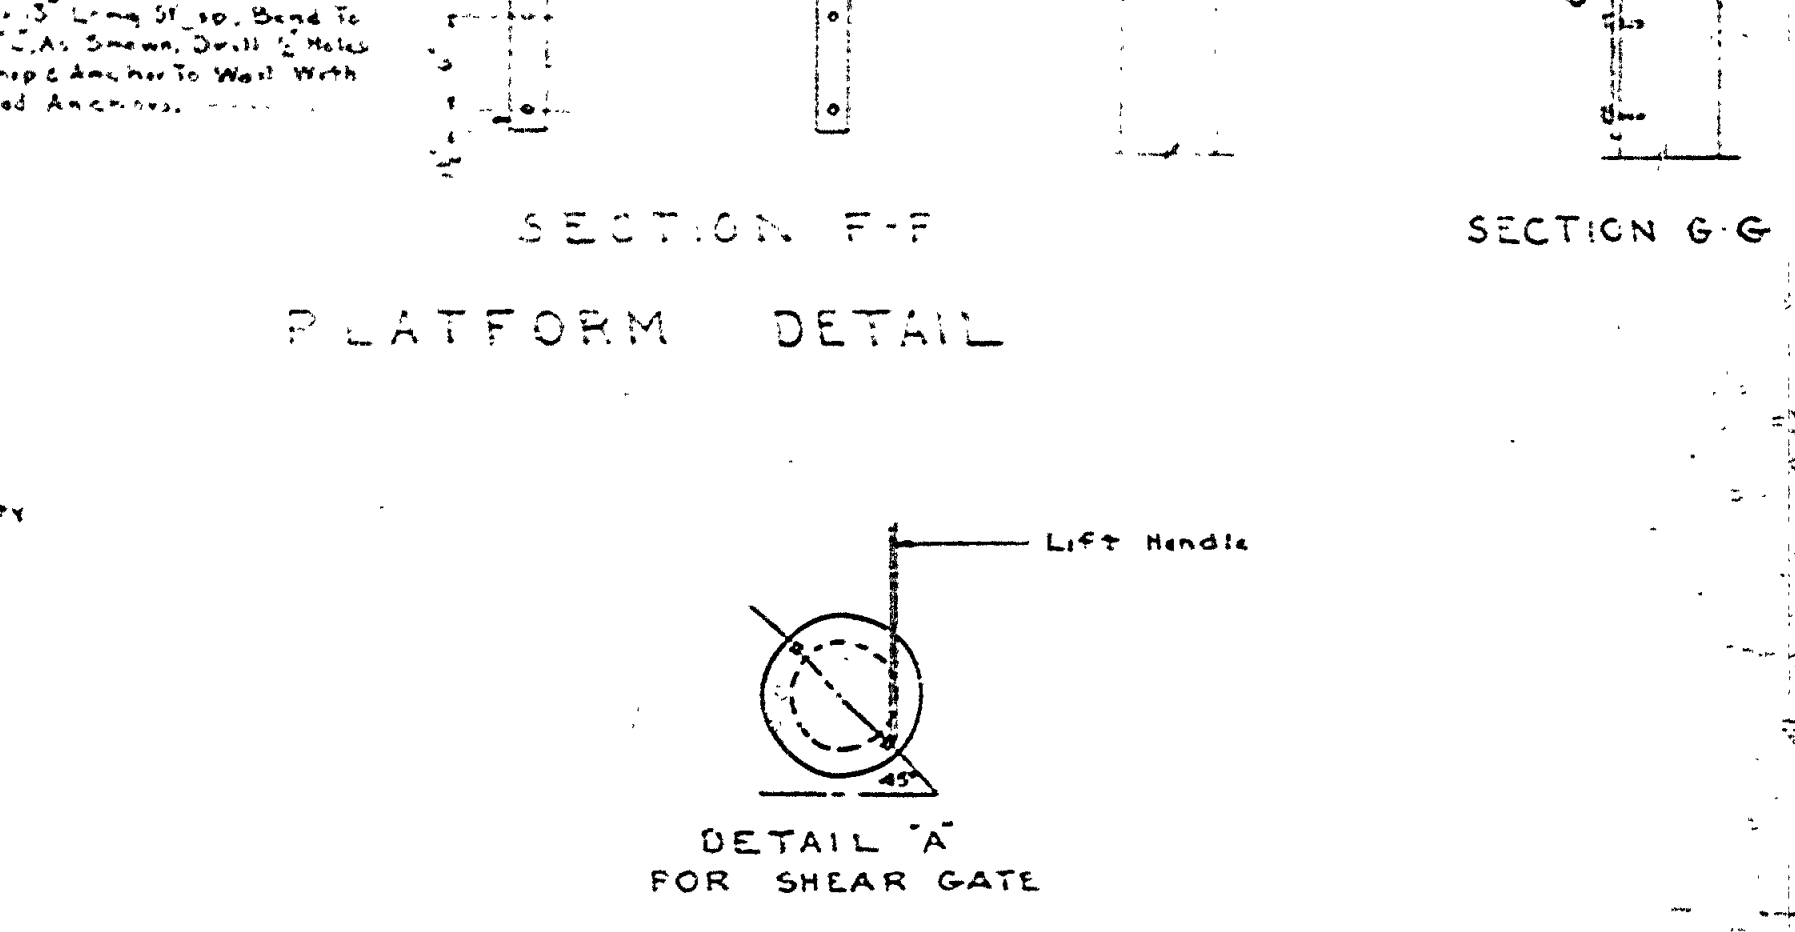
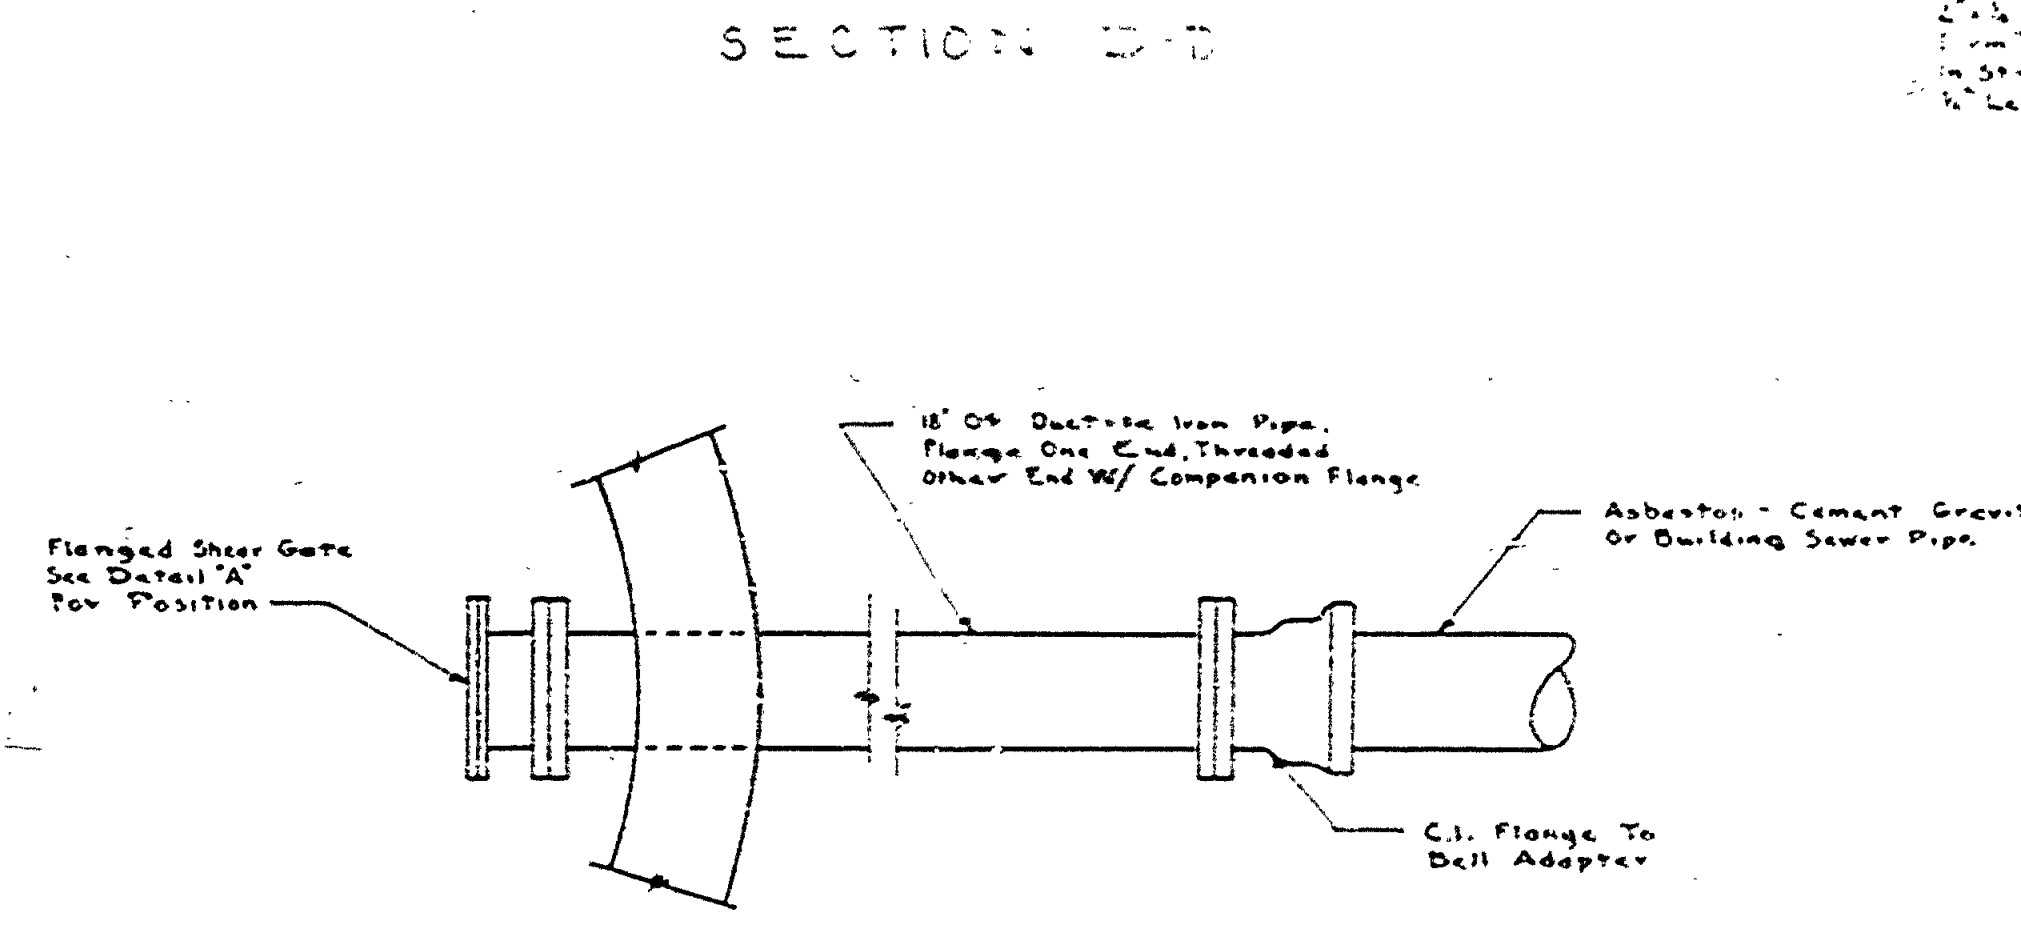
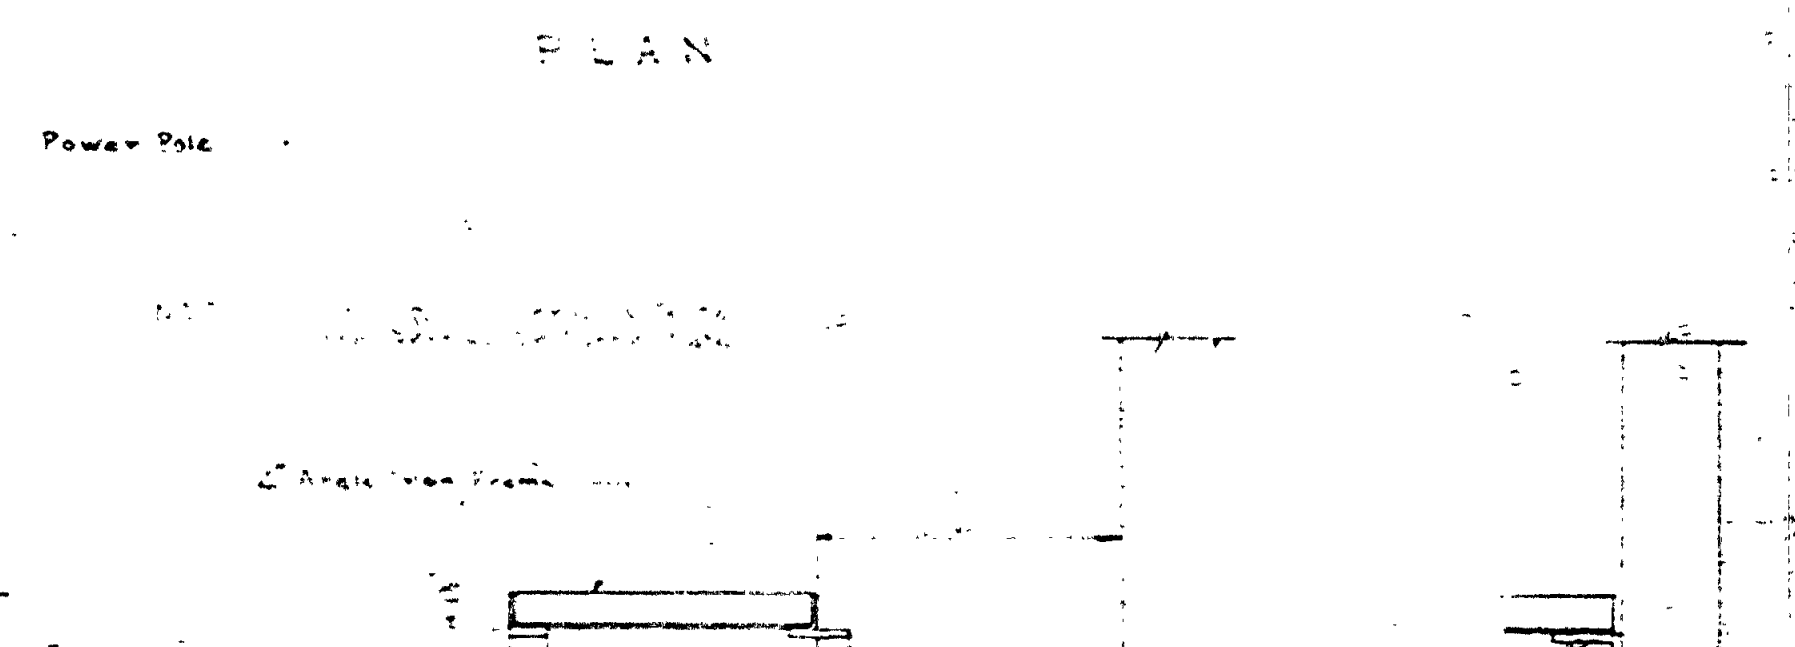
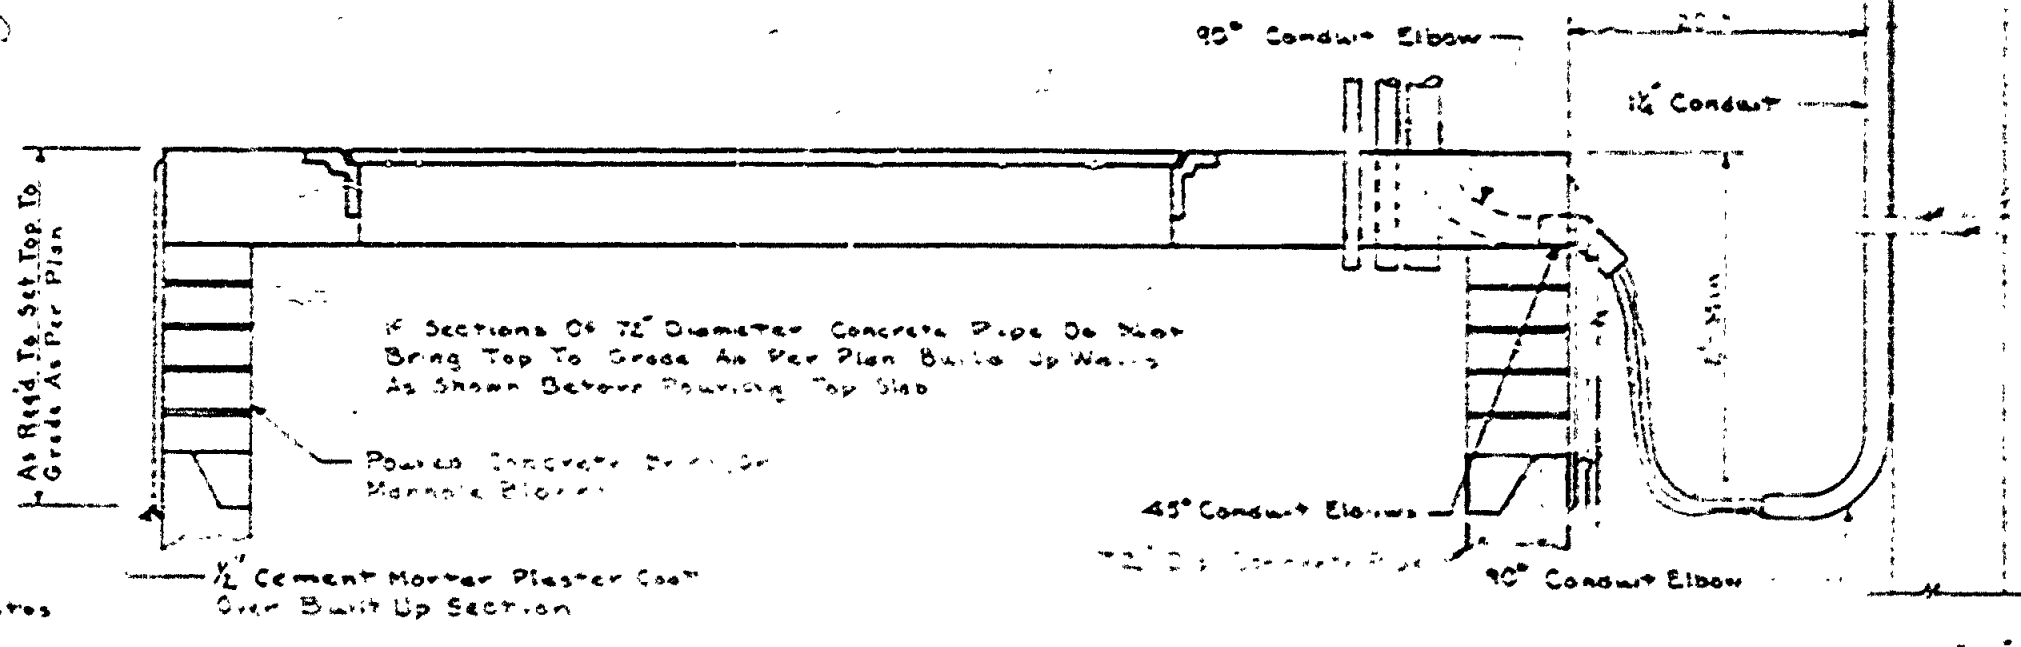
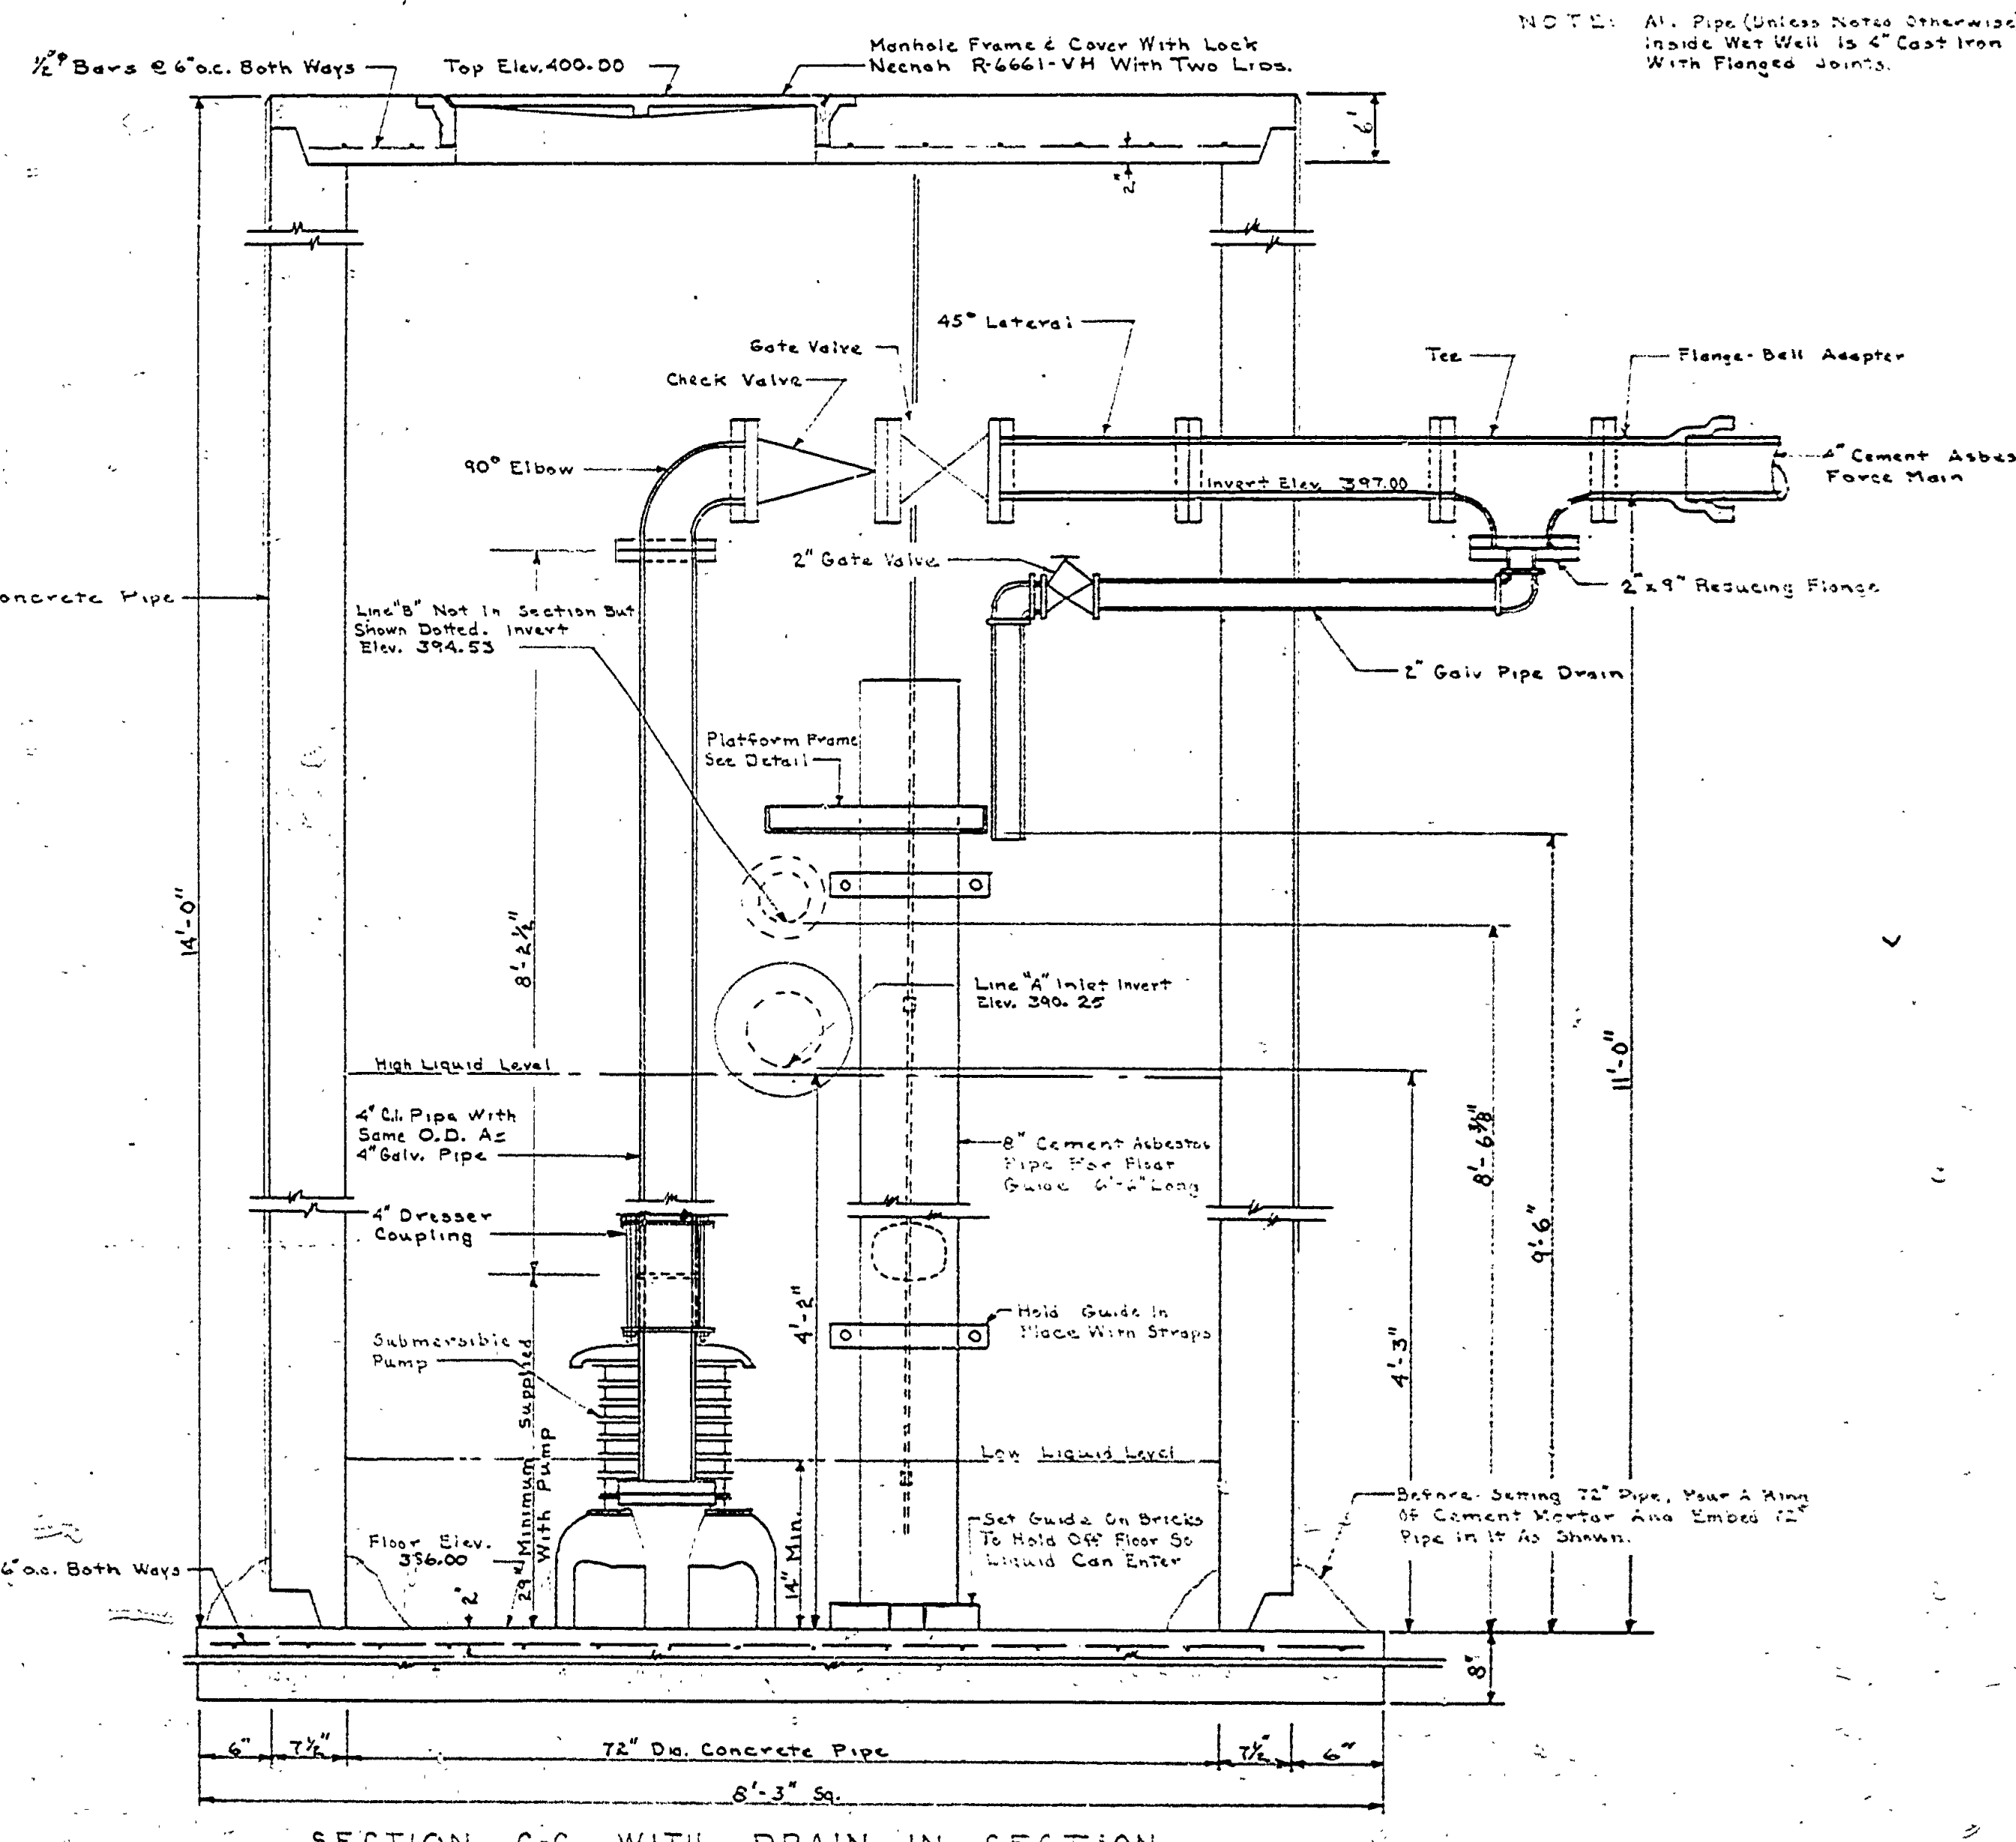
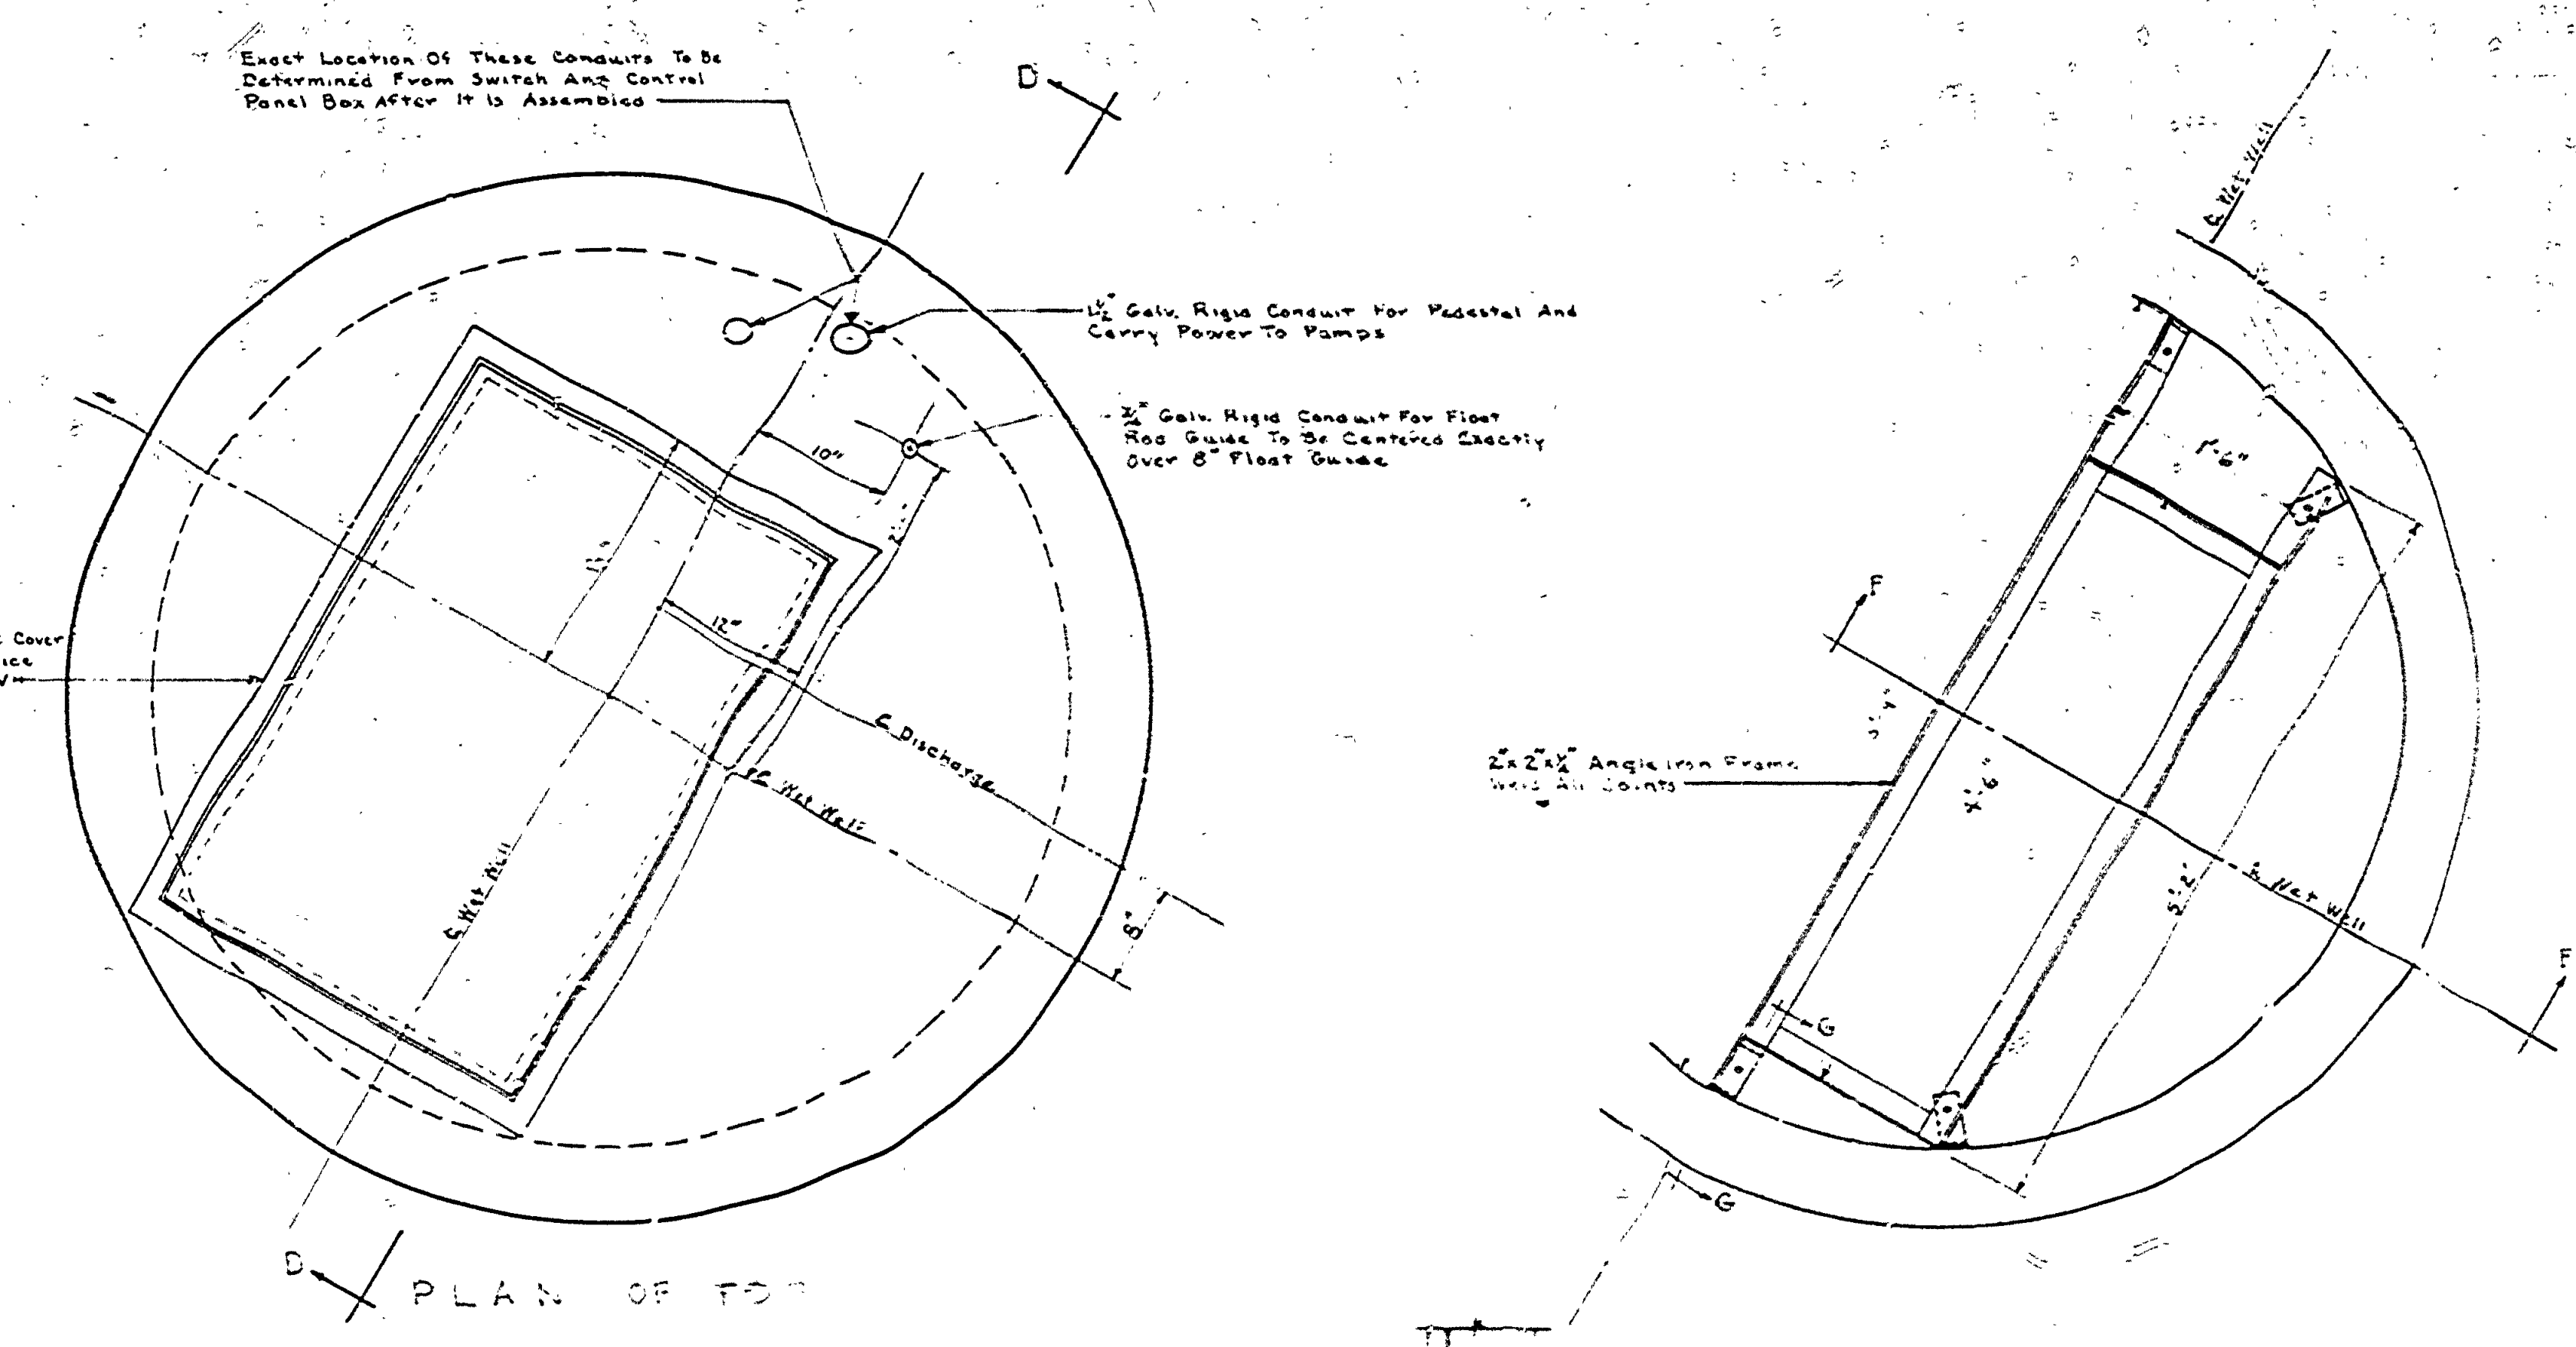


DATE	BY	REVISIONS
1		
2		
3		
4		
5		
6		

NO.	DATE	BY
1		
2		
3		

APPROVED BY	DATE	REVIEWED BY SECTIONS
<i>[Signature]</i>	2-23-61	ARCHITECTURAL ENGINEERING LANDSCAPE
ASSISTANT CHIEF IN CHARGE	DATE OF DESIGN	DATE OF CONSTRUCTION
<i>[Signature]</i>	2-23-61	2-23-61

DRAWN BY	CHECKED BY	DATE
B.H.G.	E.J.P.	2-23-61

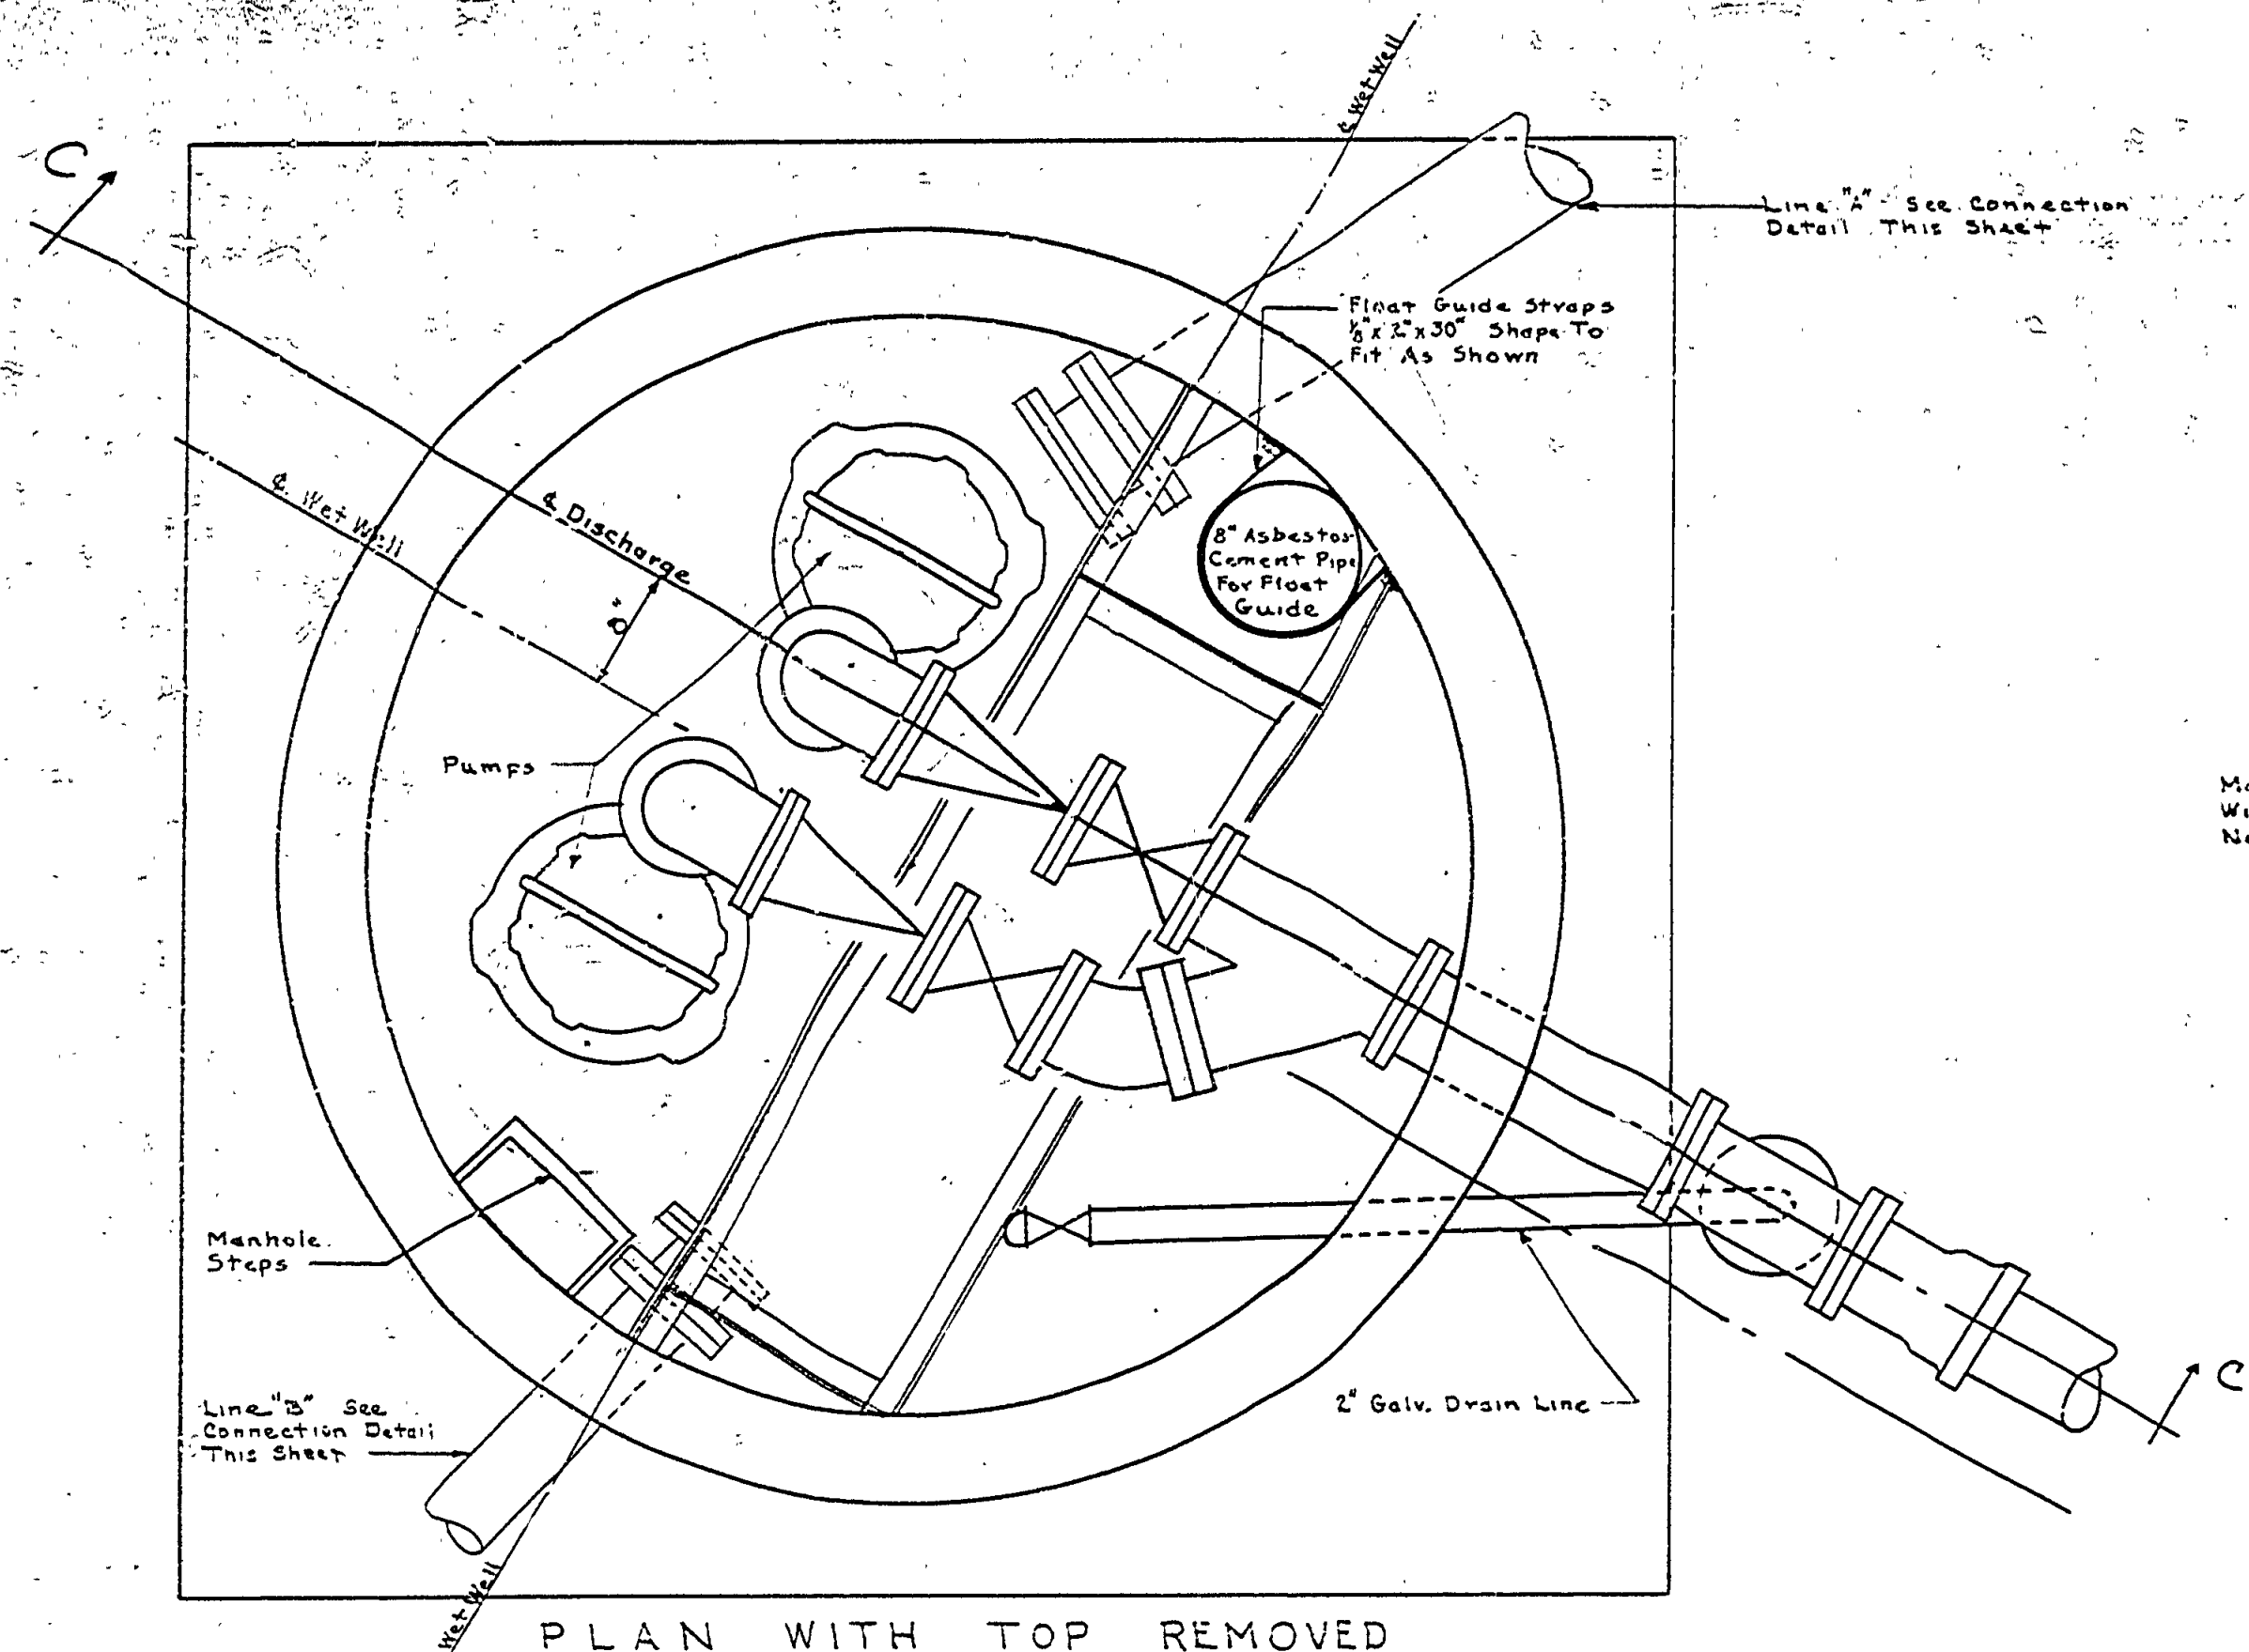

WET WELL AND PUMP STATION