

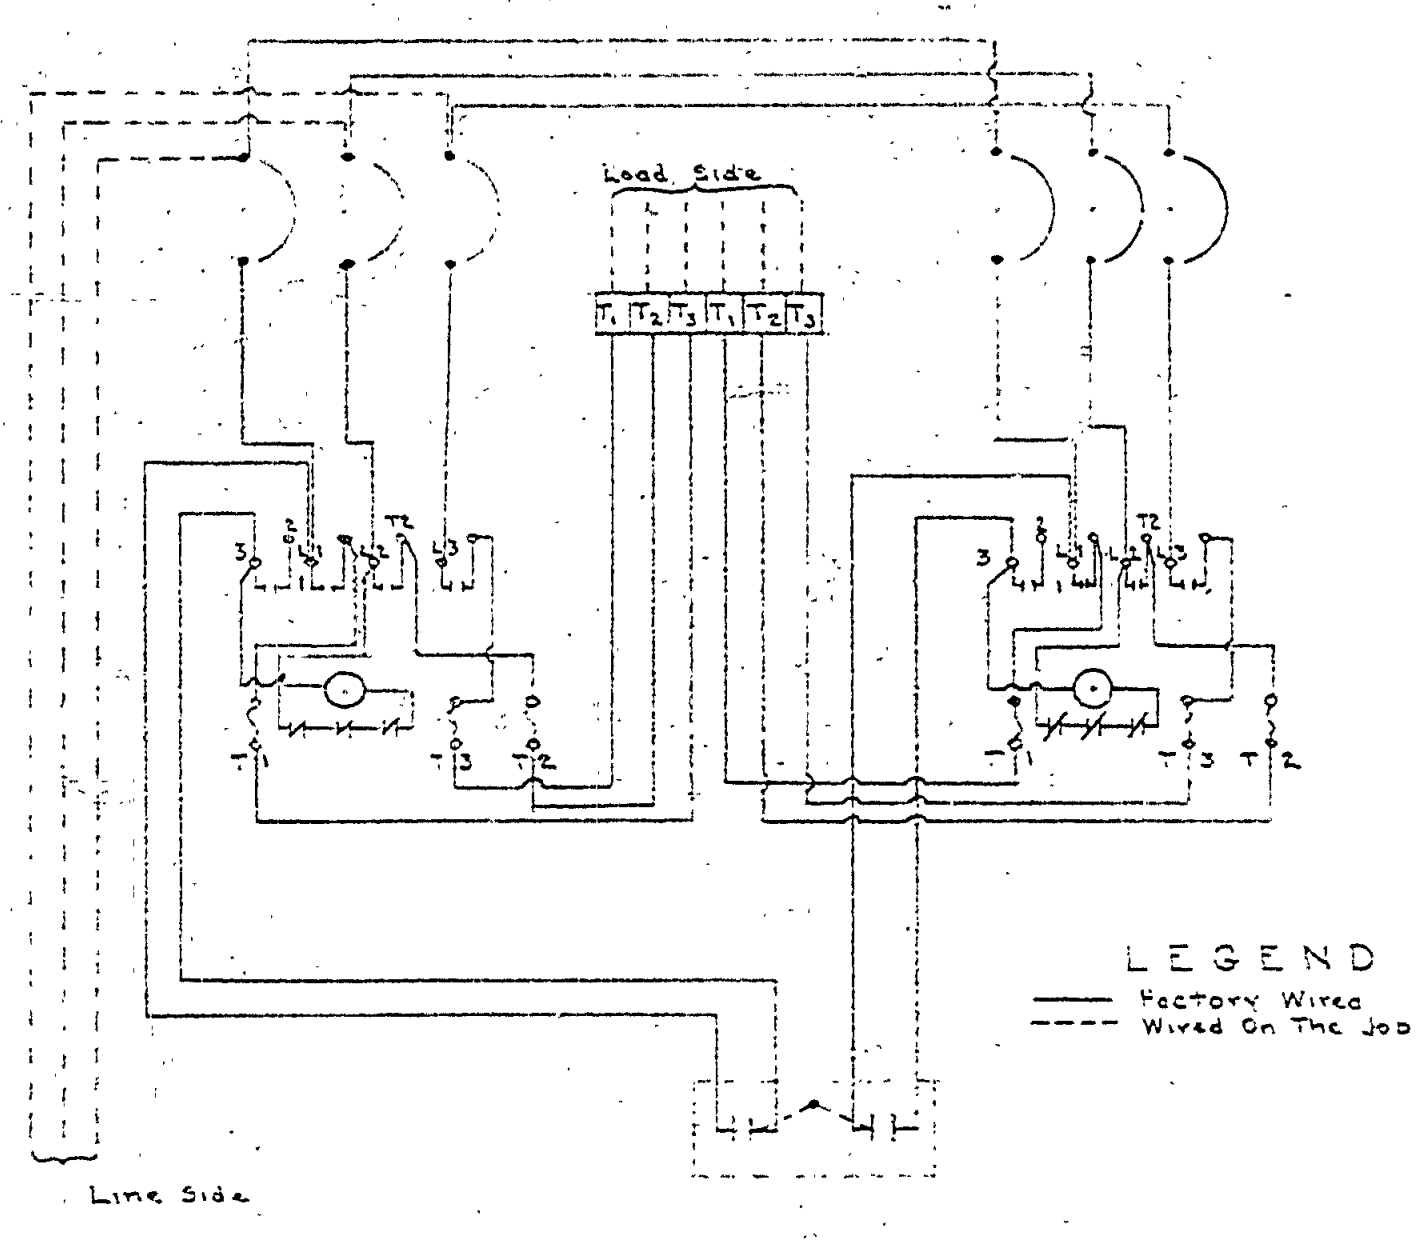
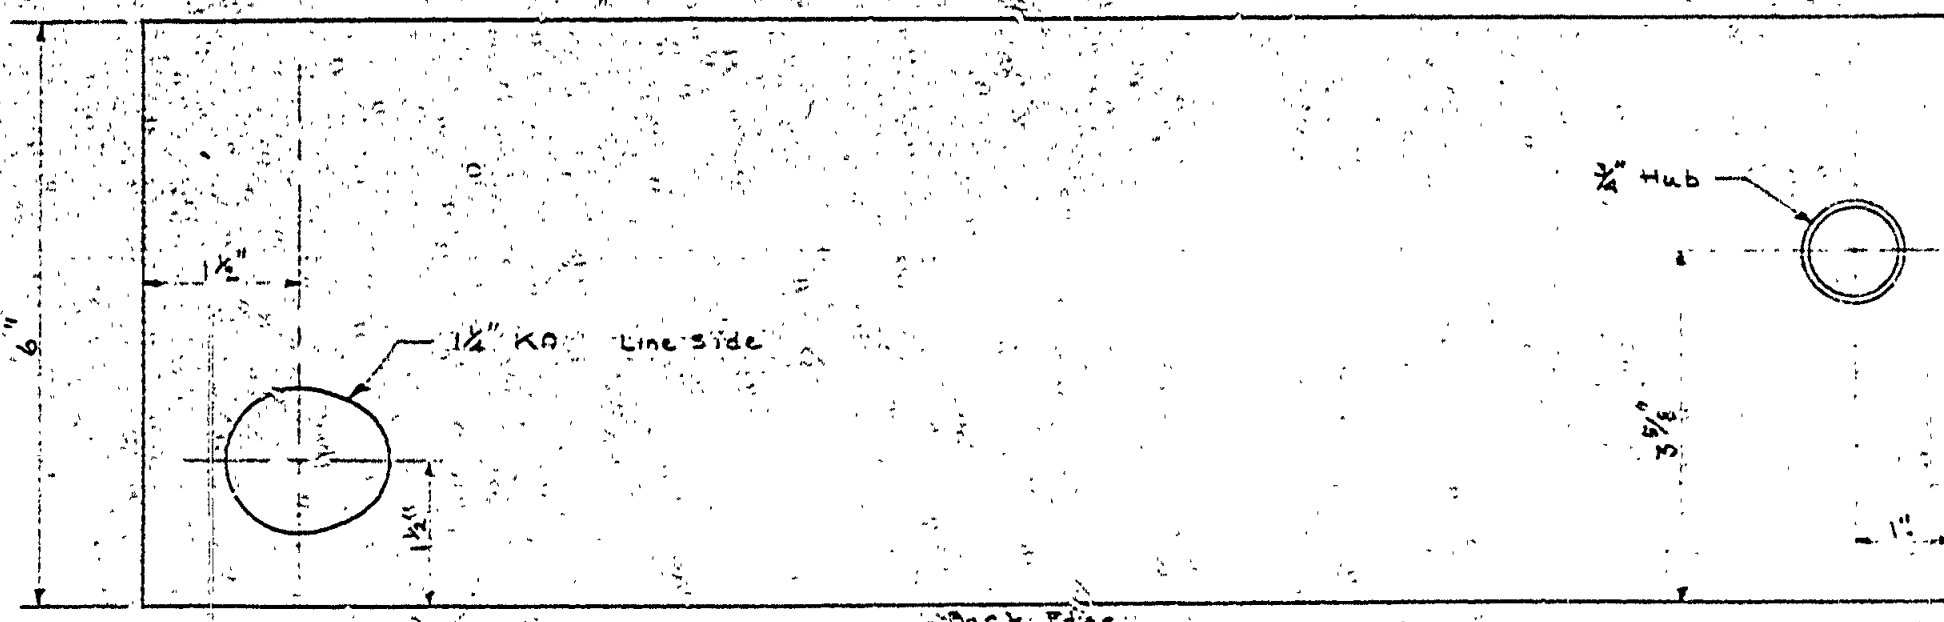
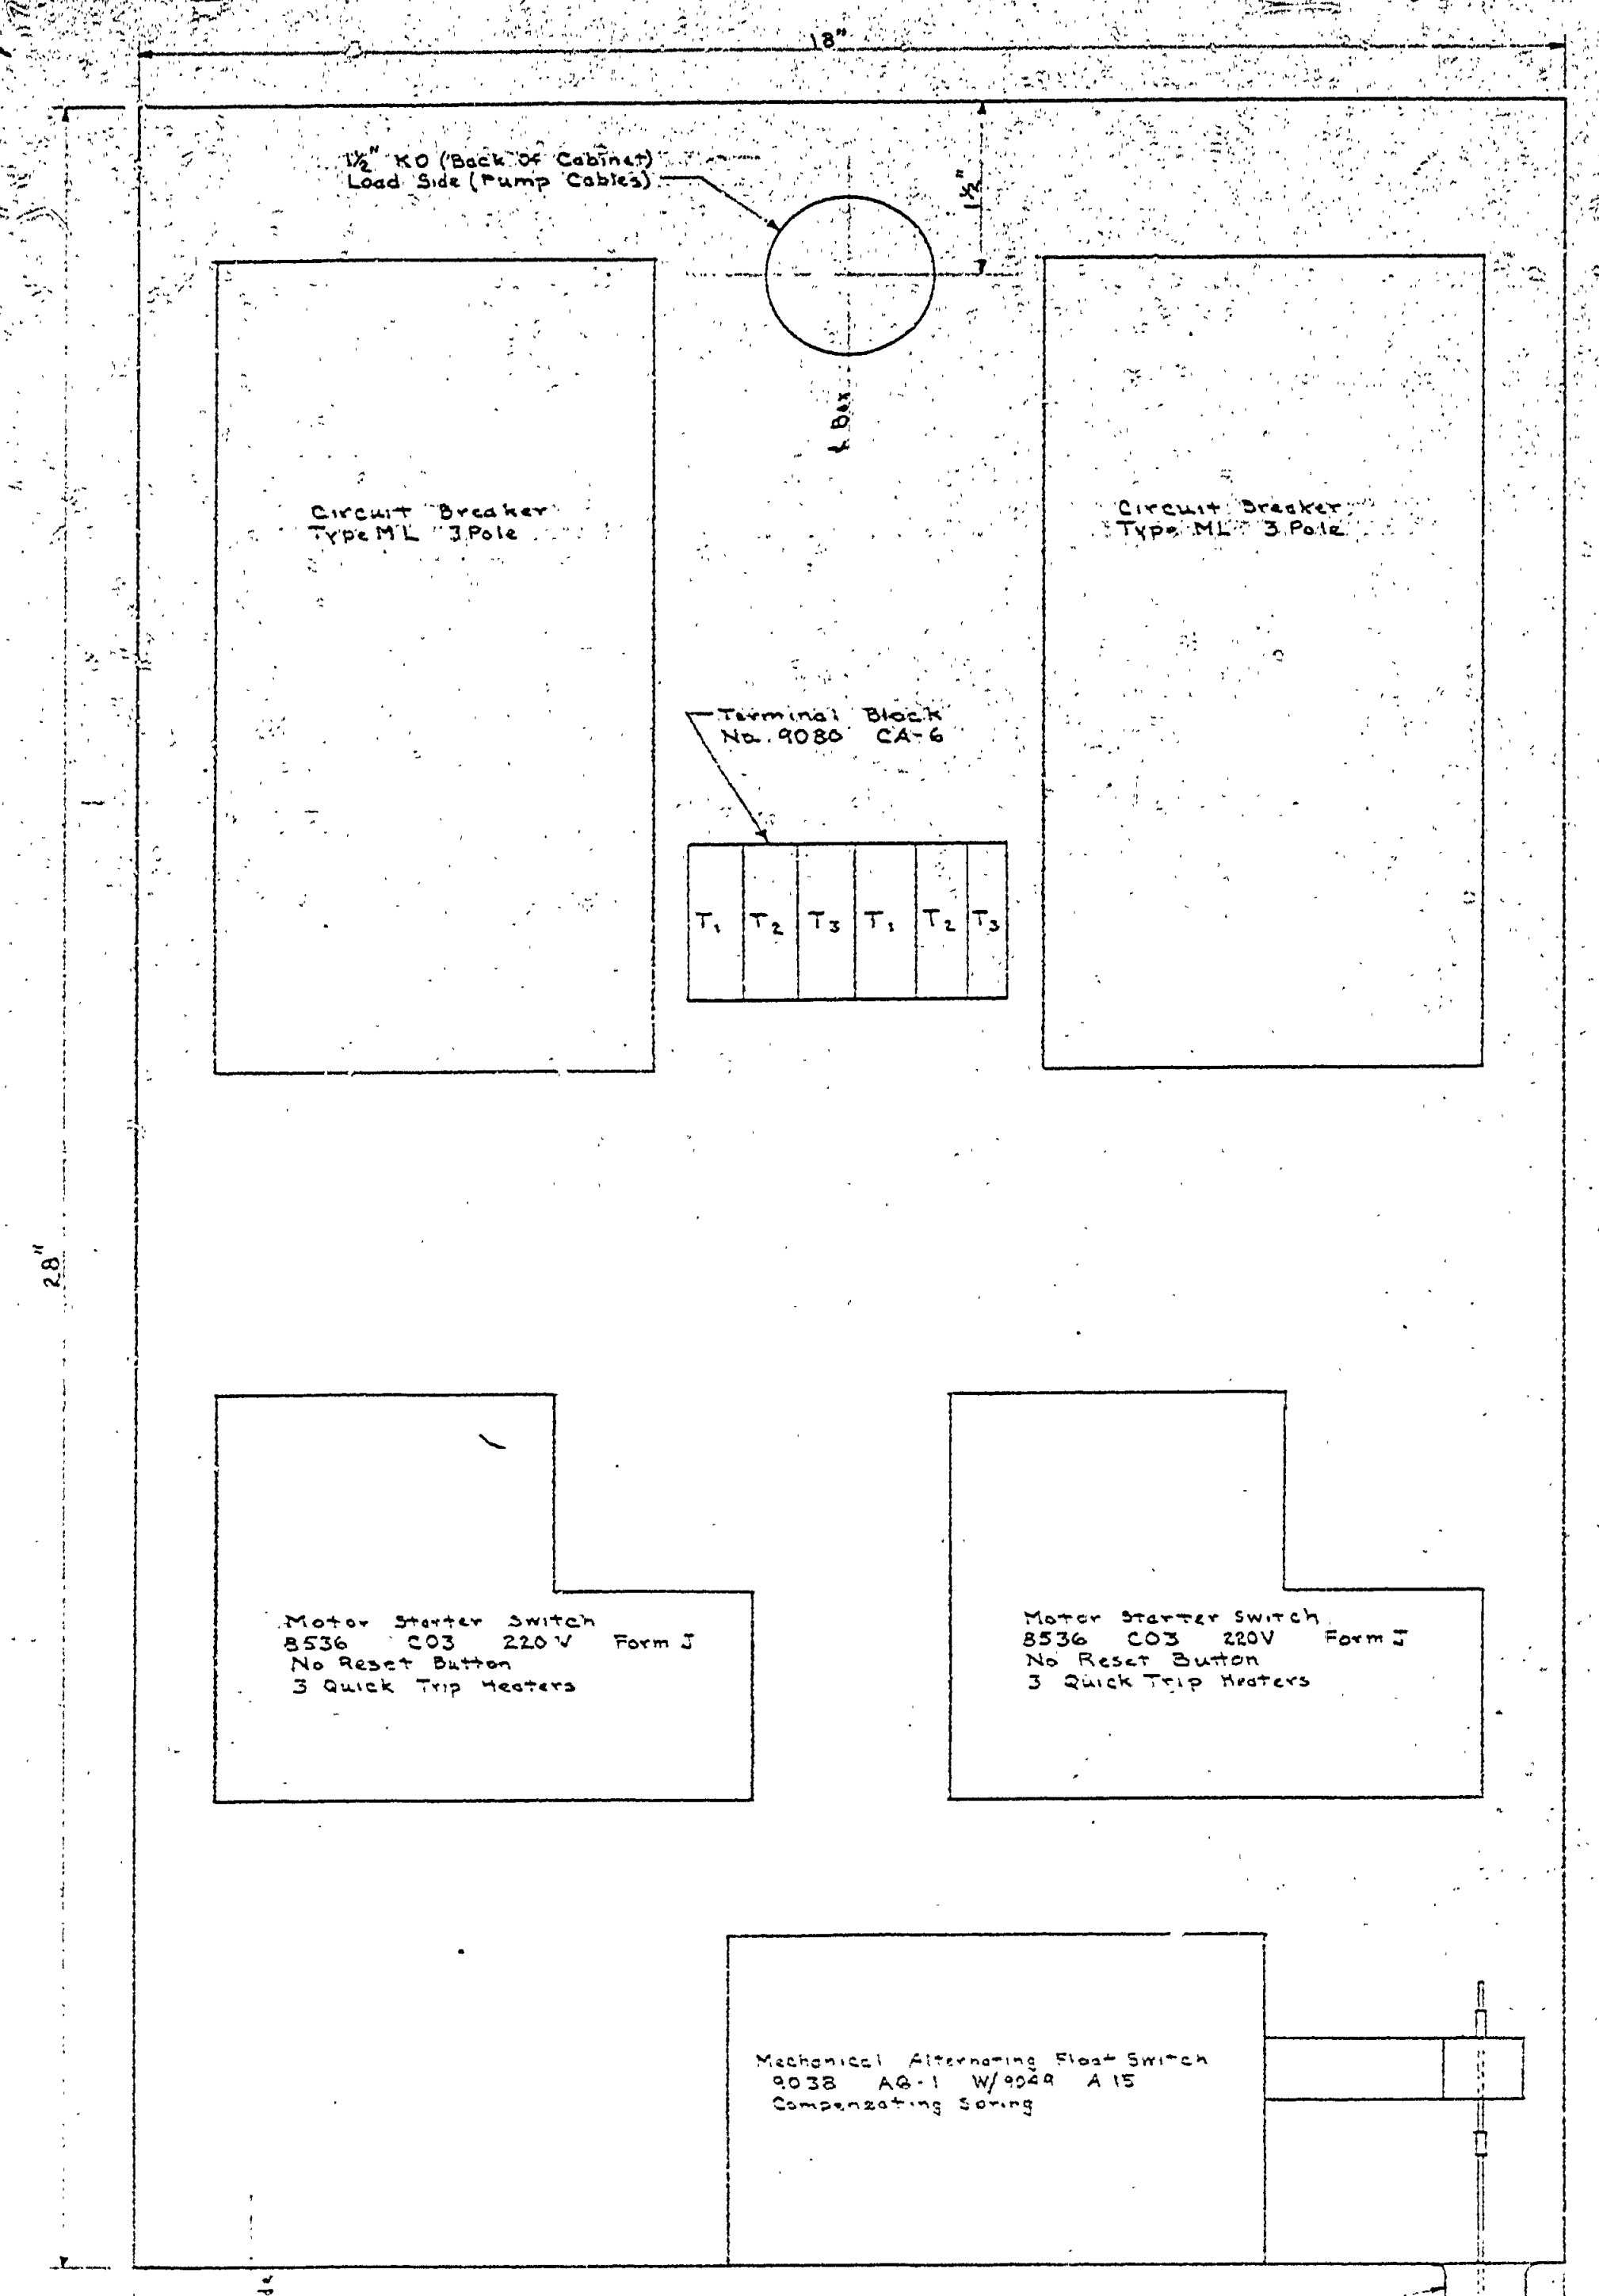
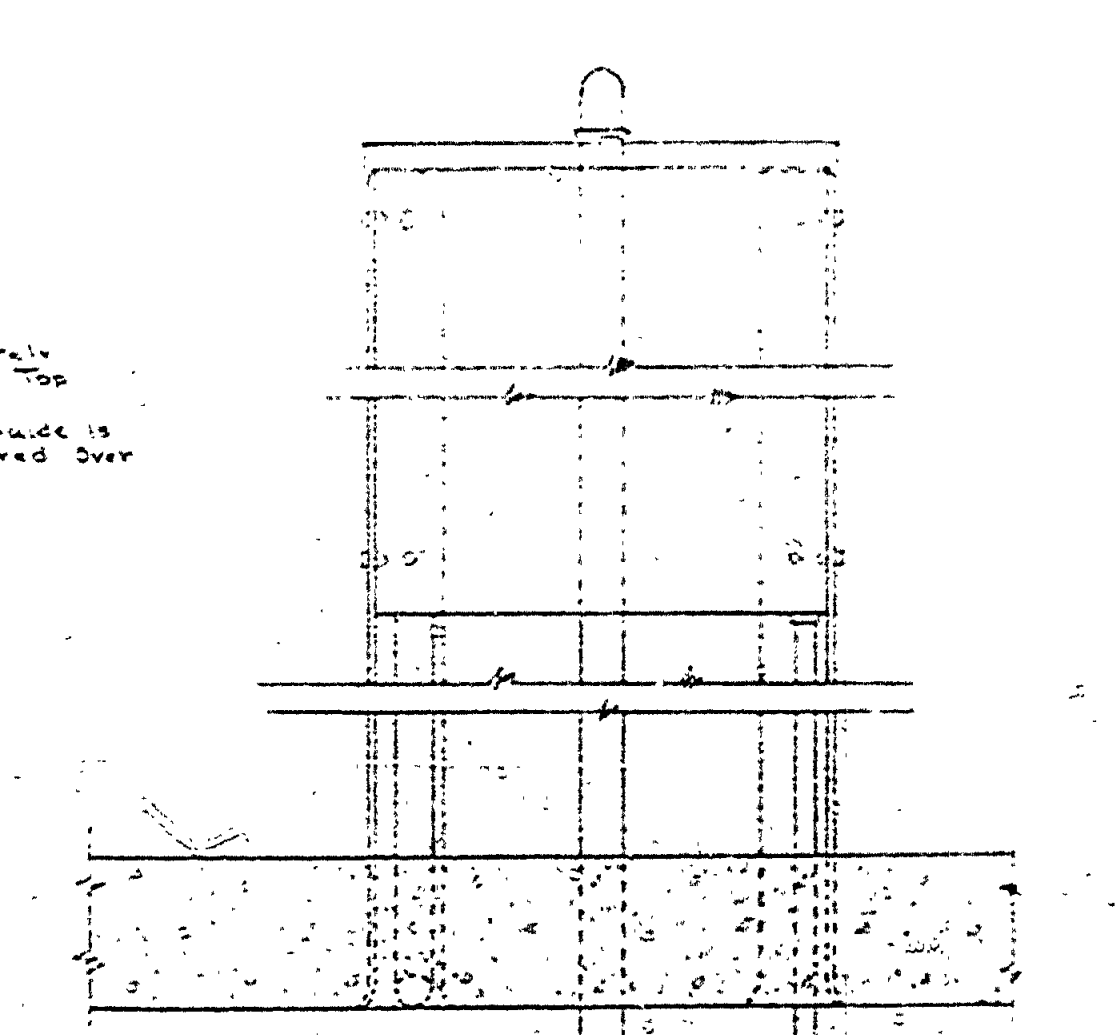


DESIGNED BY	DRAWN BY	CHECKED BY	DATE	REVIEWED	DATE	APPROVED	DATE	NO.	DATE	BY	REVISIONS	DATE	BY
B.H.G.	B.H.G.	E.J.	6-23-61	W.H.C.	6-23-61	<i>[Signature]</i>	6-23-61	1			4		
				E.P.	7-10-61	<i>[Signature]</i>		2			5		
				K.G.	6-23-61	<i>[Signature]</i>		3			6		

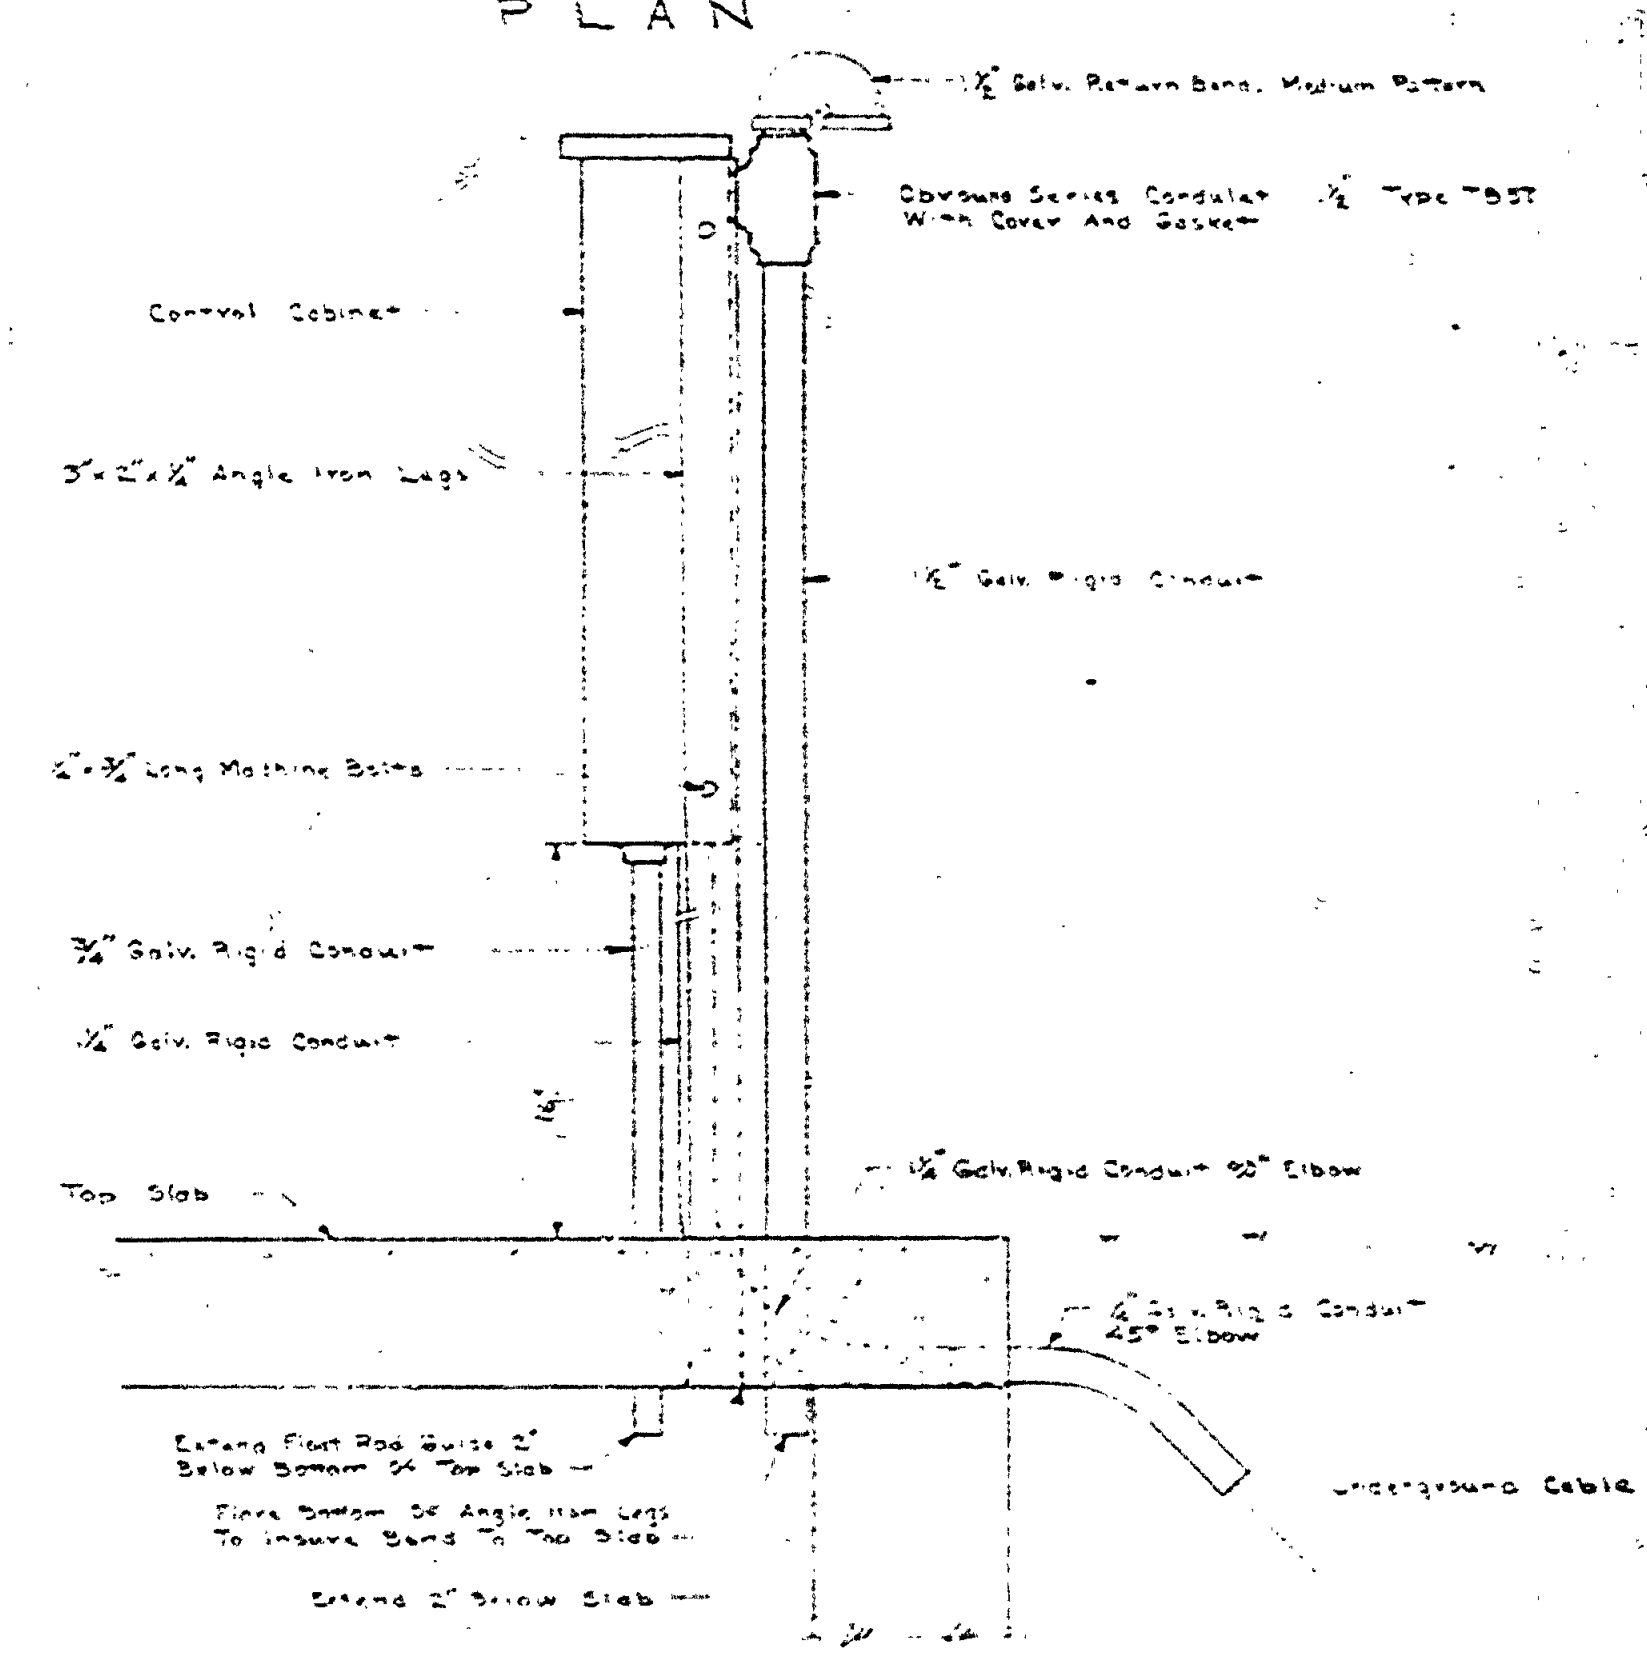

NOTES
 All Numbers Shown on Component Parts in Control Cabinet are Suggested. No Substitutes Will Be Accepted. Component Parts in This Control Box are to be of Sufficient Amperage to Handle Pump Motors Furnished. Cabinet is to be Weatherproof (See Specifications for Complete Description)

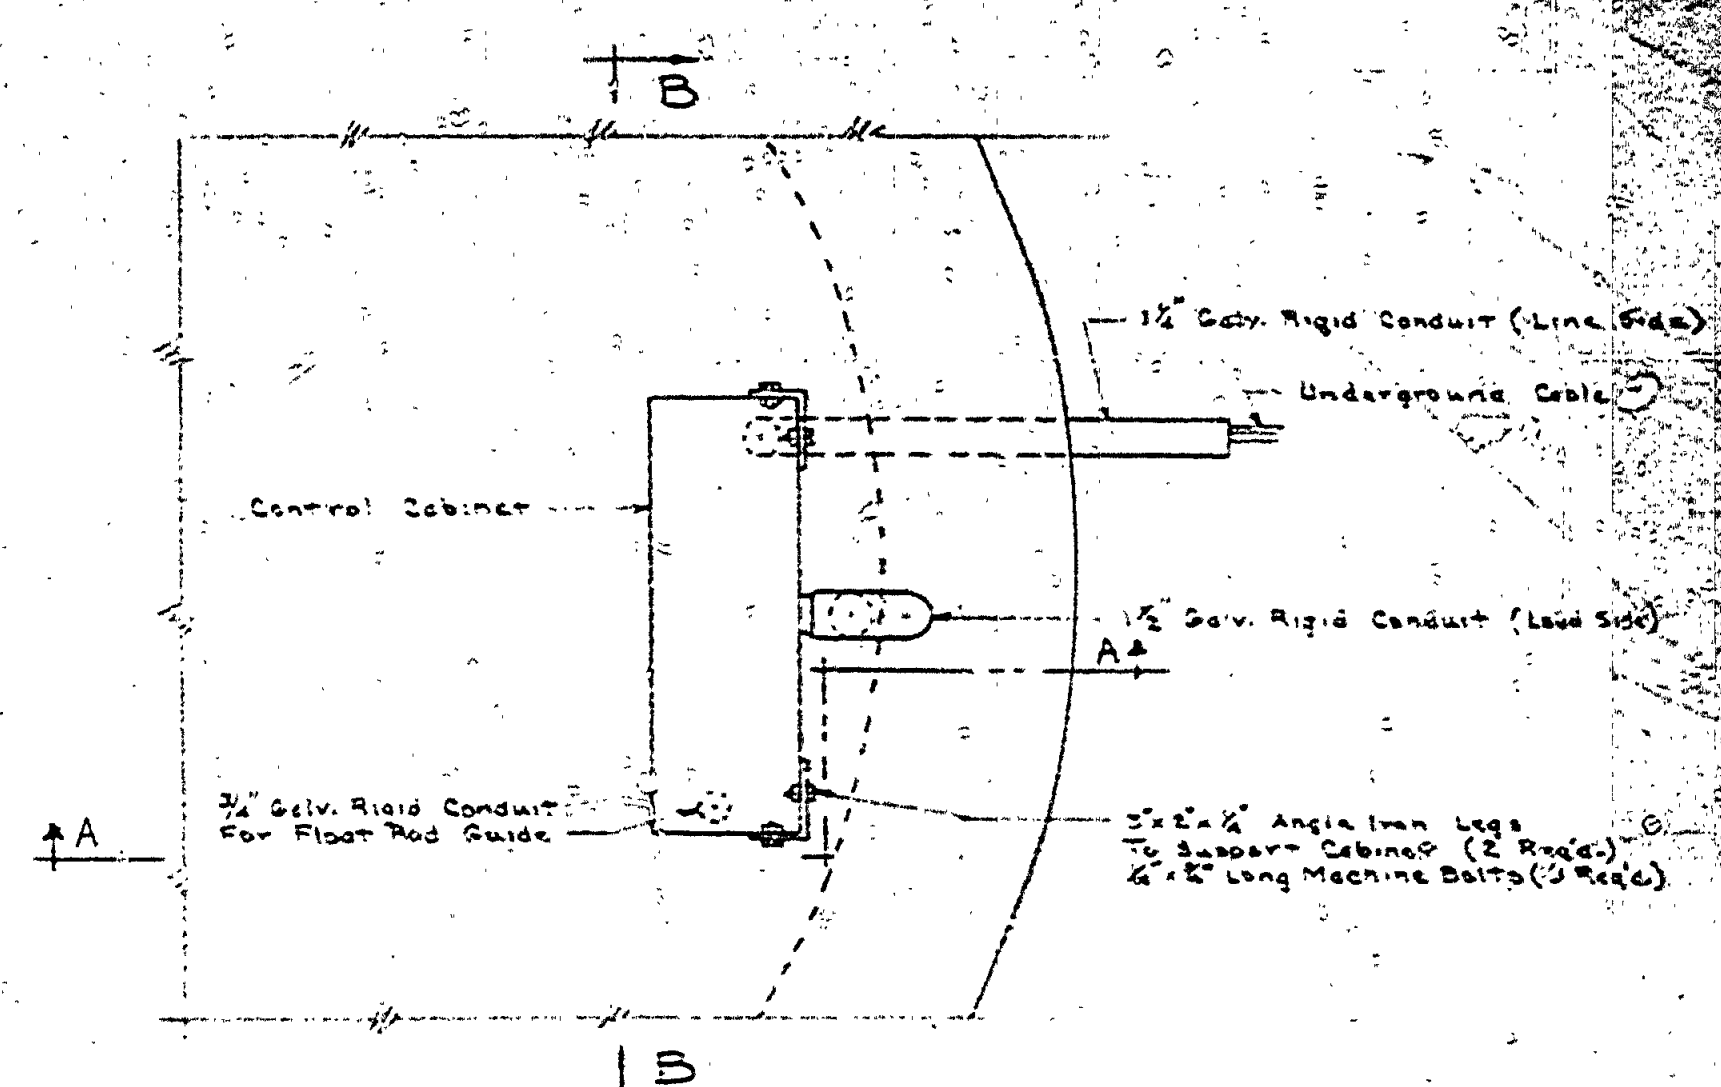

PANEL PEDESTAL INSTALLATION DETAILS
 Scale 1/2" = 1'-0"

220 VOLT 3 ϕ PUMP CONTROL PANEL

MICHIGAN
 DEPARTMENT OF CONSERVATION
 PARKS AND RECREATION DIVISION

HOEFFT STATE PARK
 CENTRAL SEWAGE DISPOSAL SYSTEM
 Scale As Shown

SHEET NO. 5 OF 6
 PLAN NO. E-105