



REVISIONS	DATE	BY
1		
2		
3		
4		
5		
6		


DESIGNED BY	DATE	APPROVED BY	DATE
ASST. CHIEF IN CHARGE	6-23-61		
ENGINEERING	6-23-61		
LANDSCAPE	6-23-61		
CHIEF PLANNING & CONSTRUCTION			

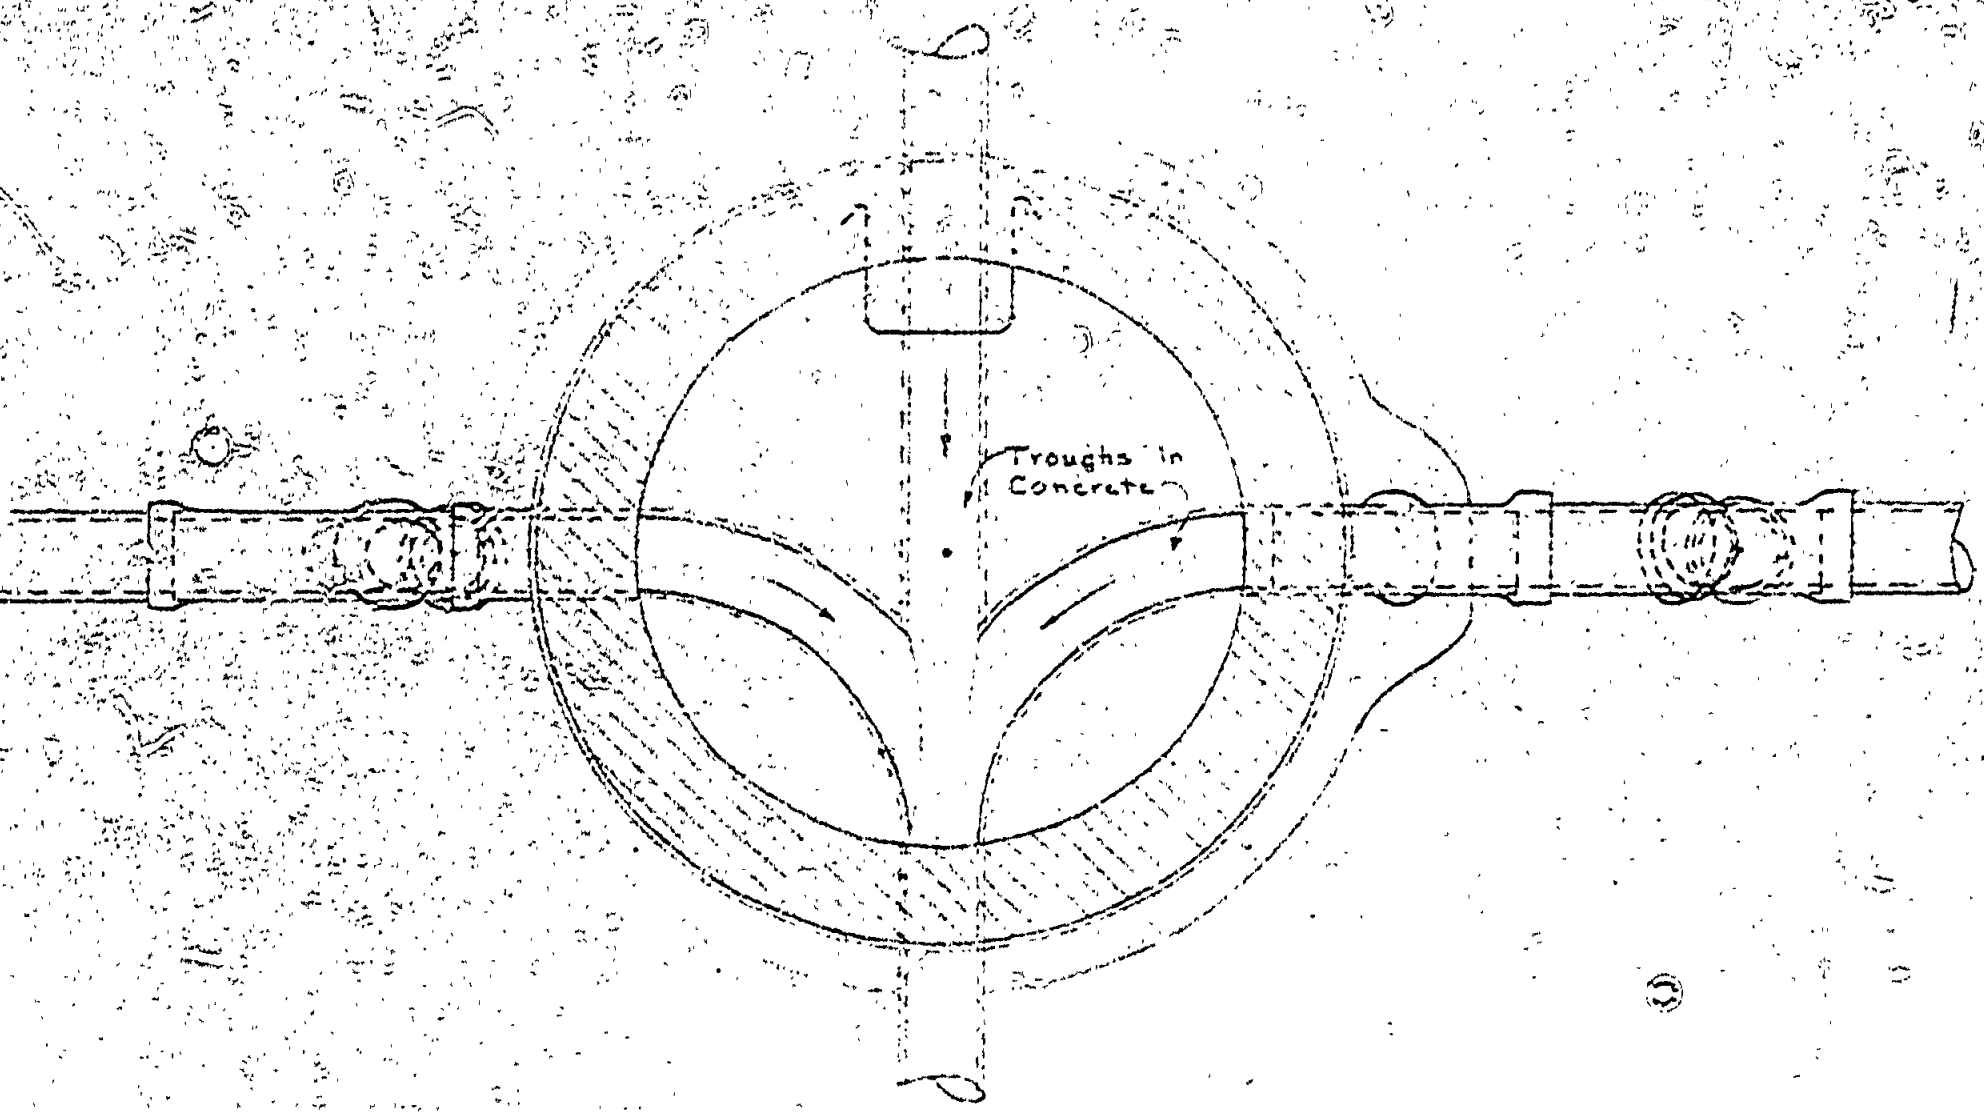

PLAN SECTION A-A

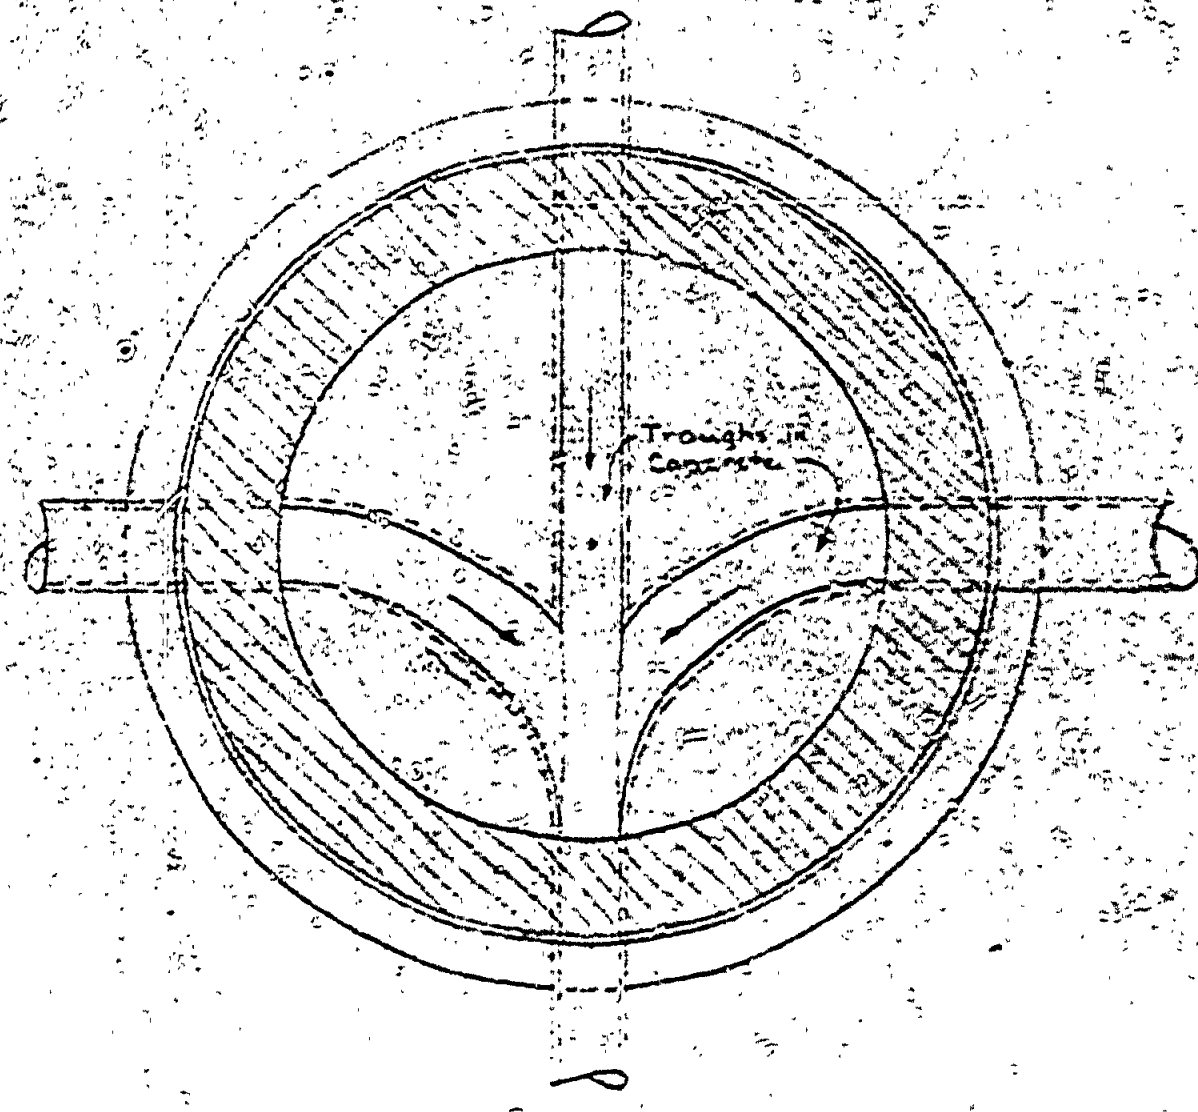

PLAN SECTION B-B

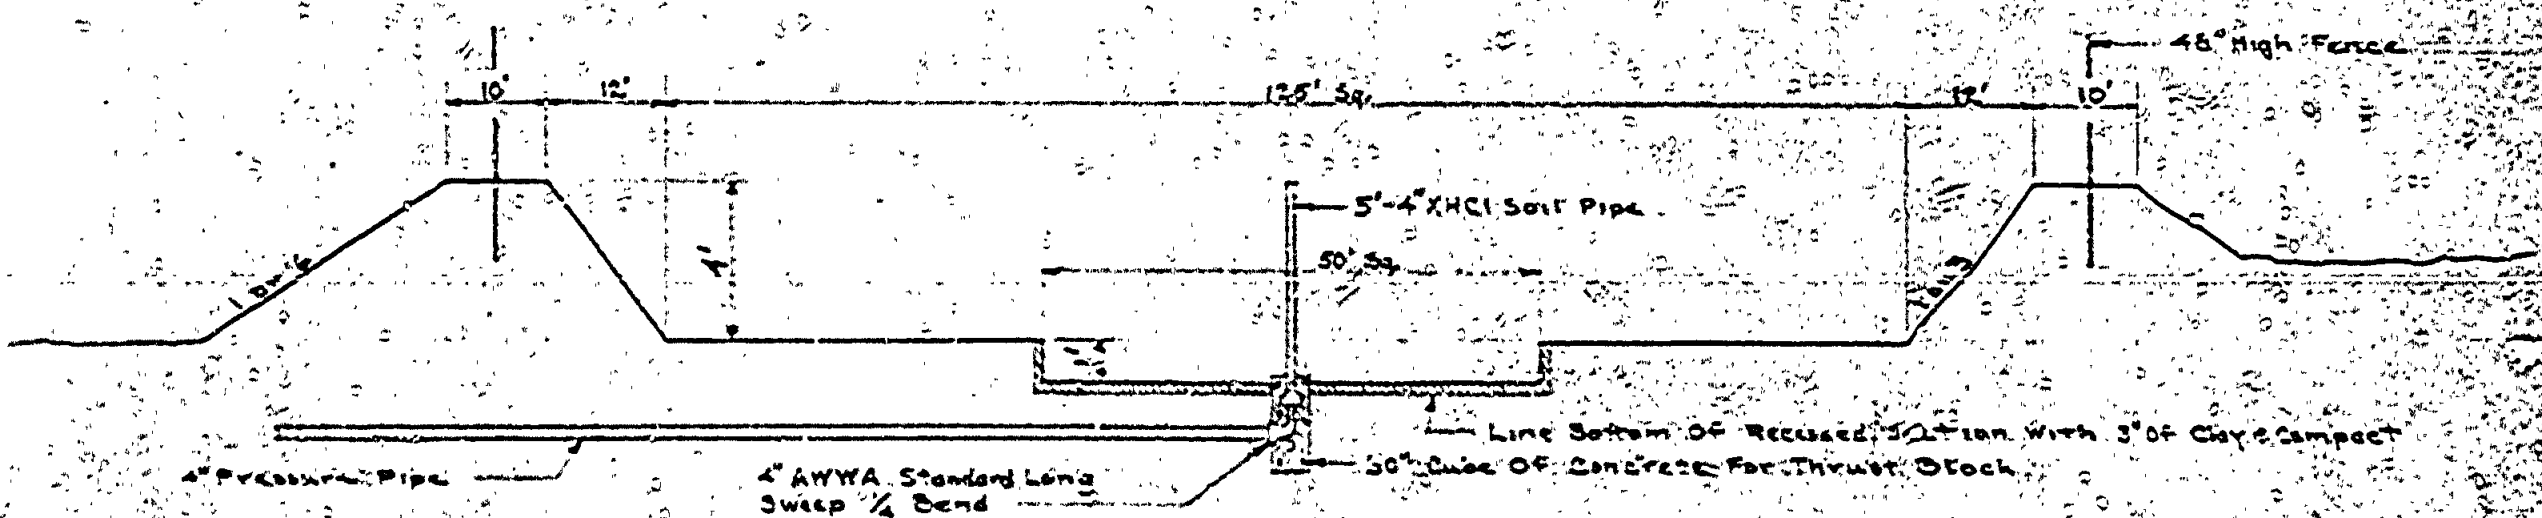


SECTION LAGOON DETAIL
Scale: Horiz. 1" = 20' Vert. 1" = 2'


NOTE: Caulk Pressure Pipe Into Bore With Daburk and Sealant



PLAN SECTION THRUST BLOCK DETAIL

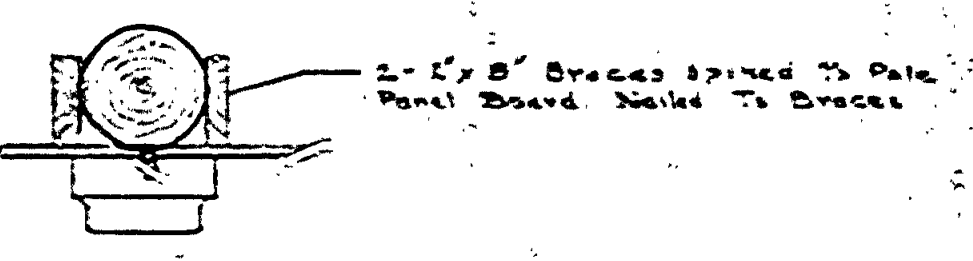


SECTION H-H

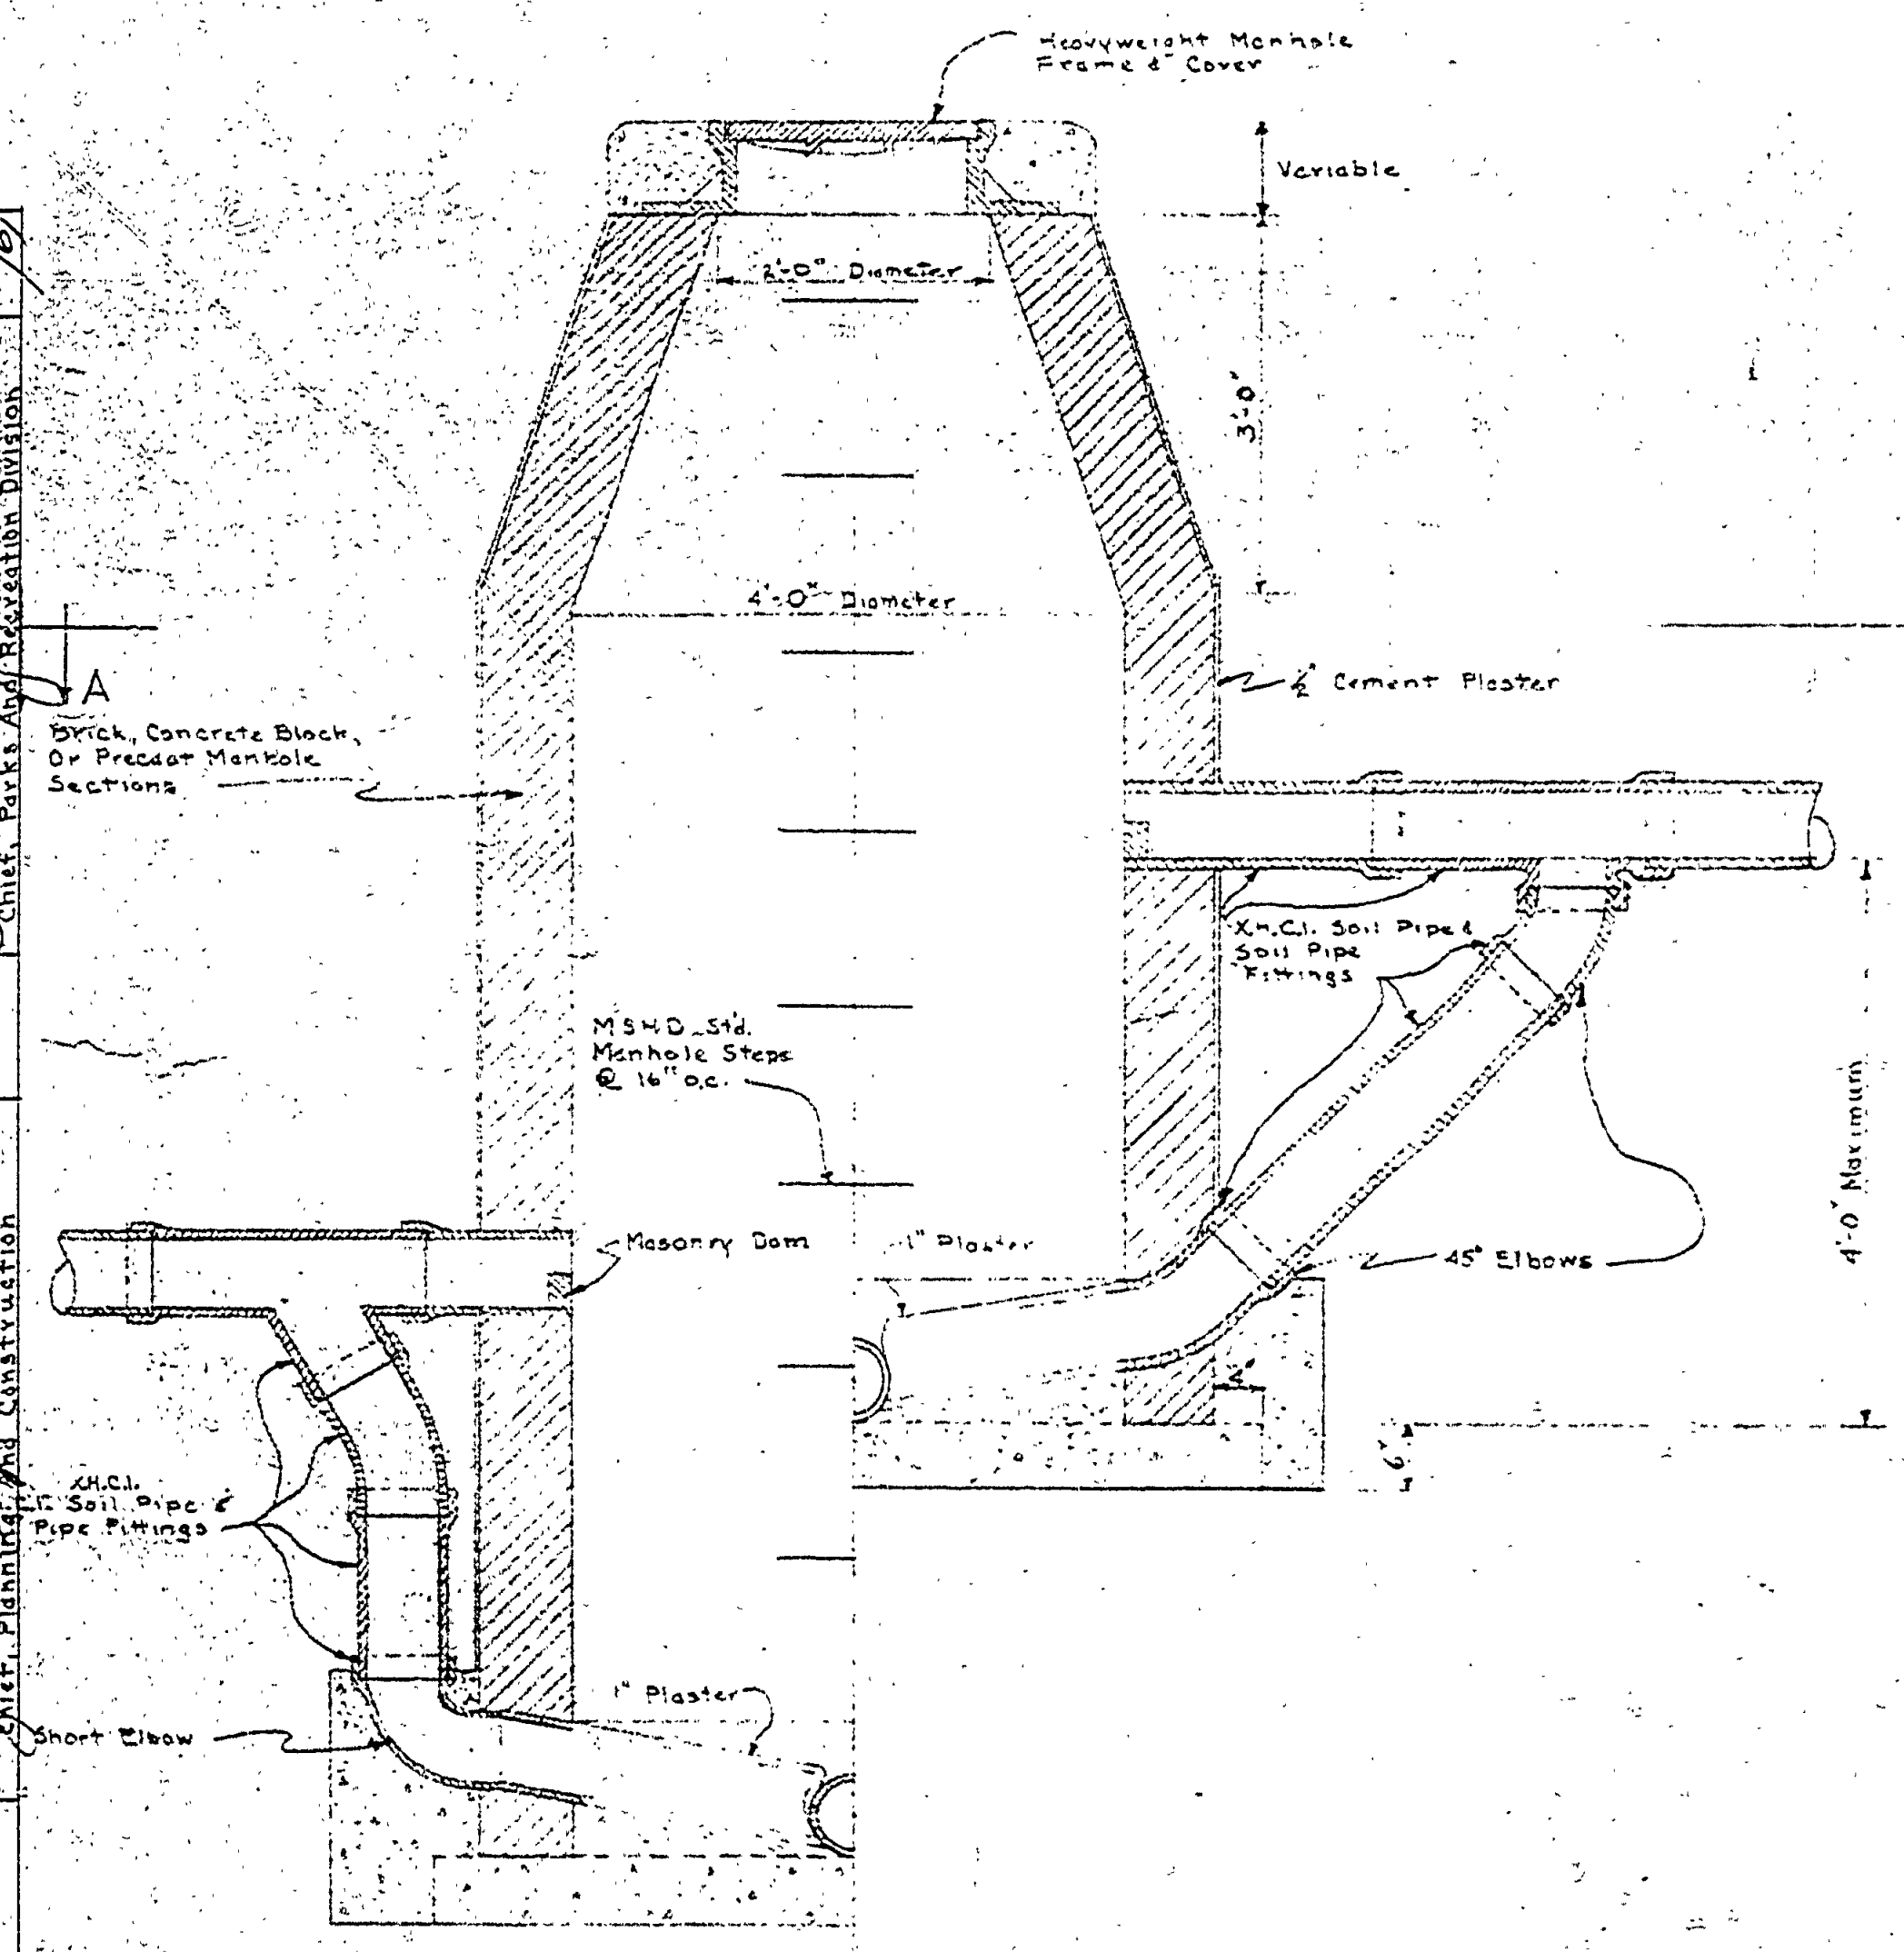


SECTION DROP MANHOLE

Scale 3/4" = 1'-0"

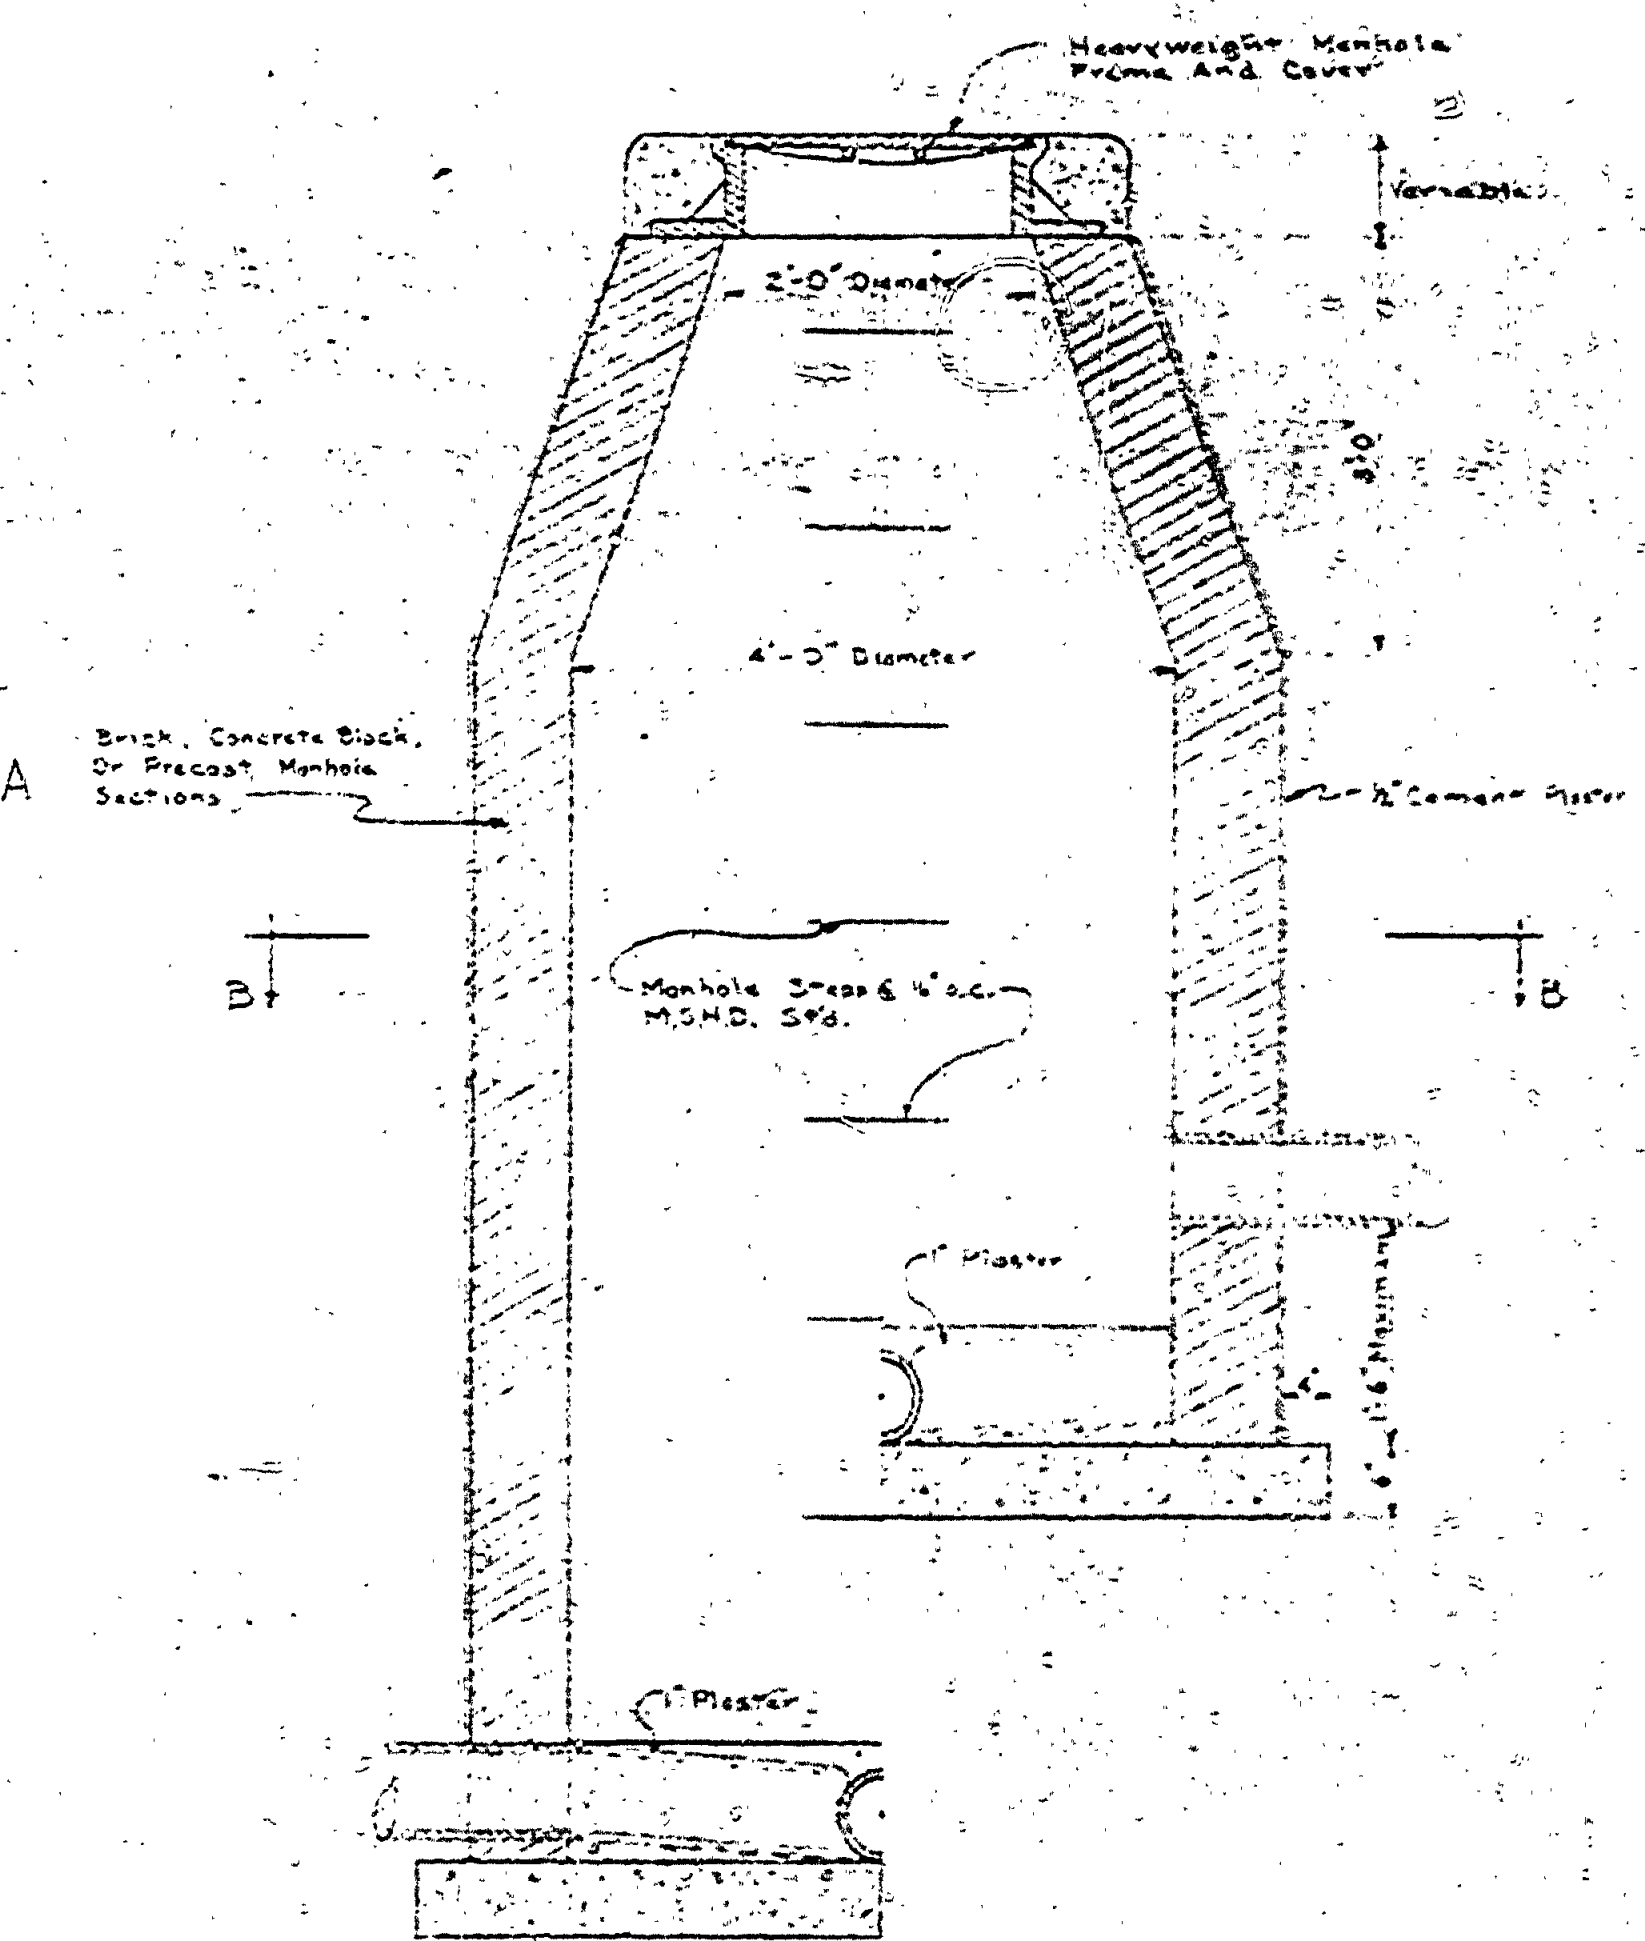

SECTION REGULAR MANHOLE

Scale 3/4" = 1'-0"

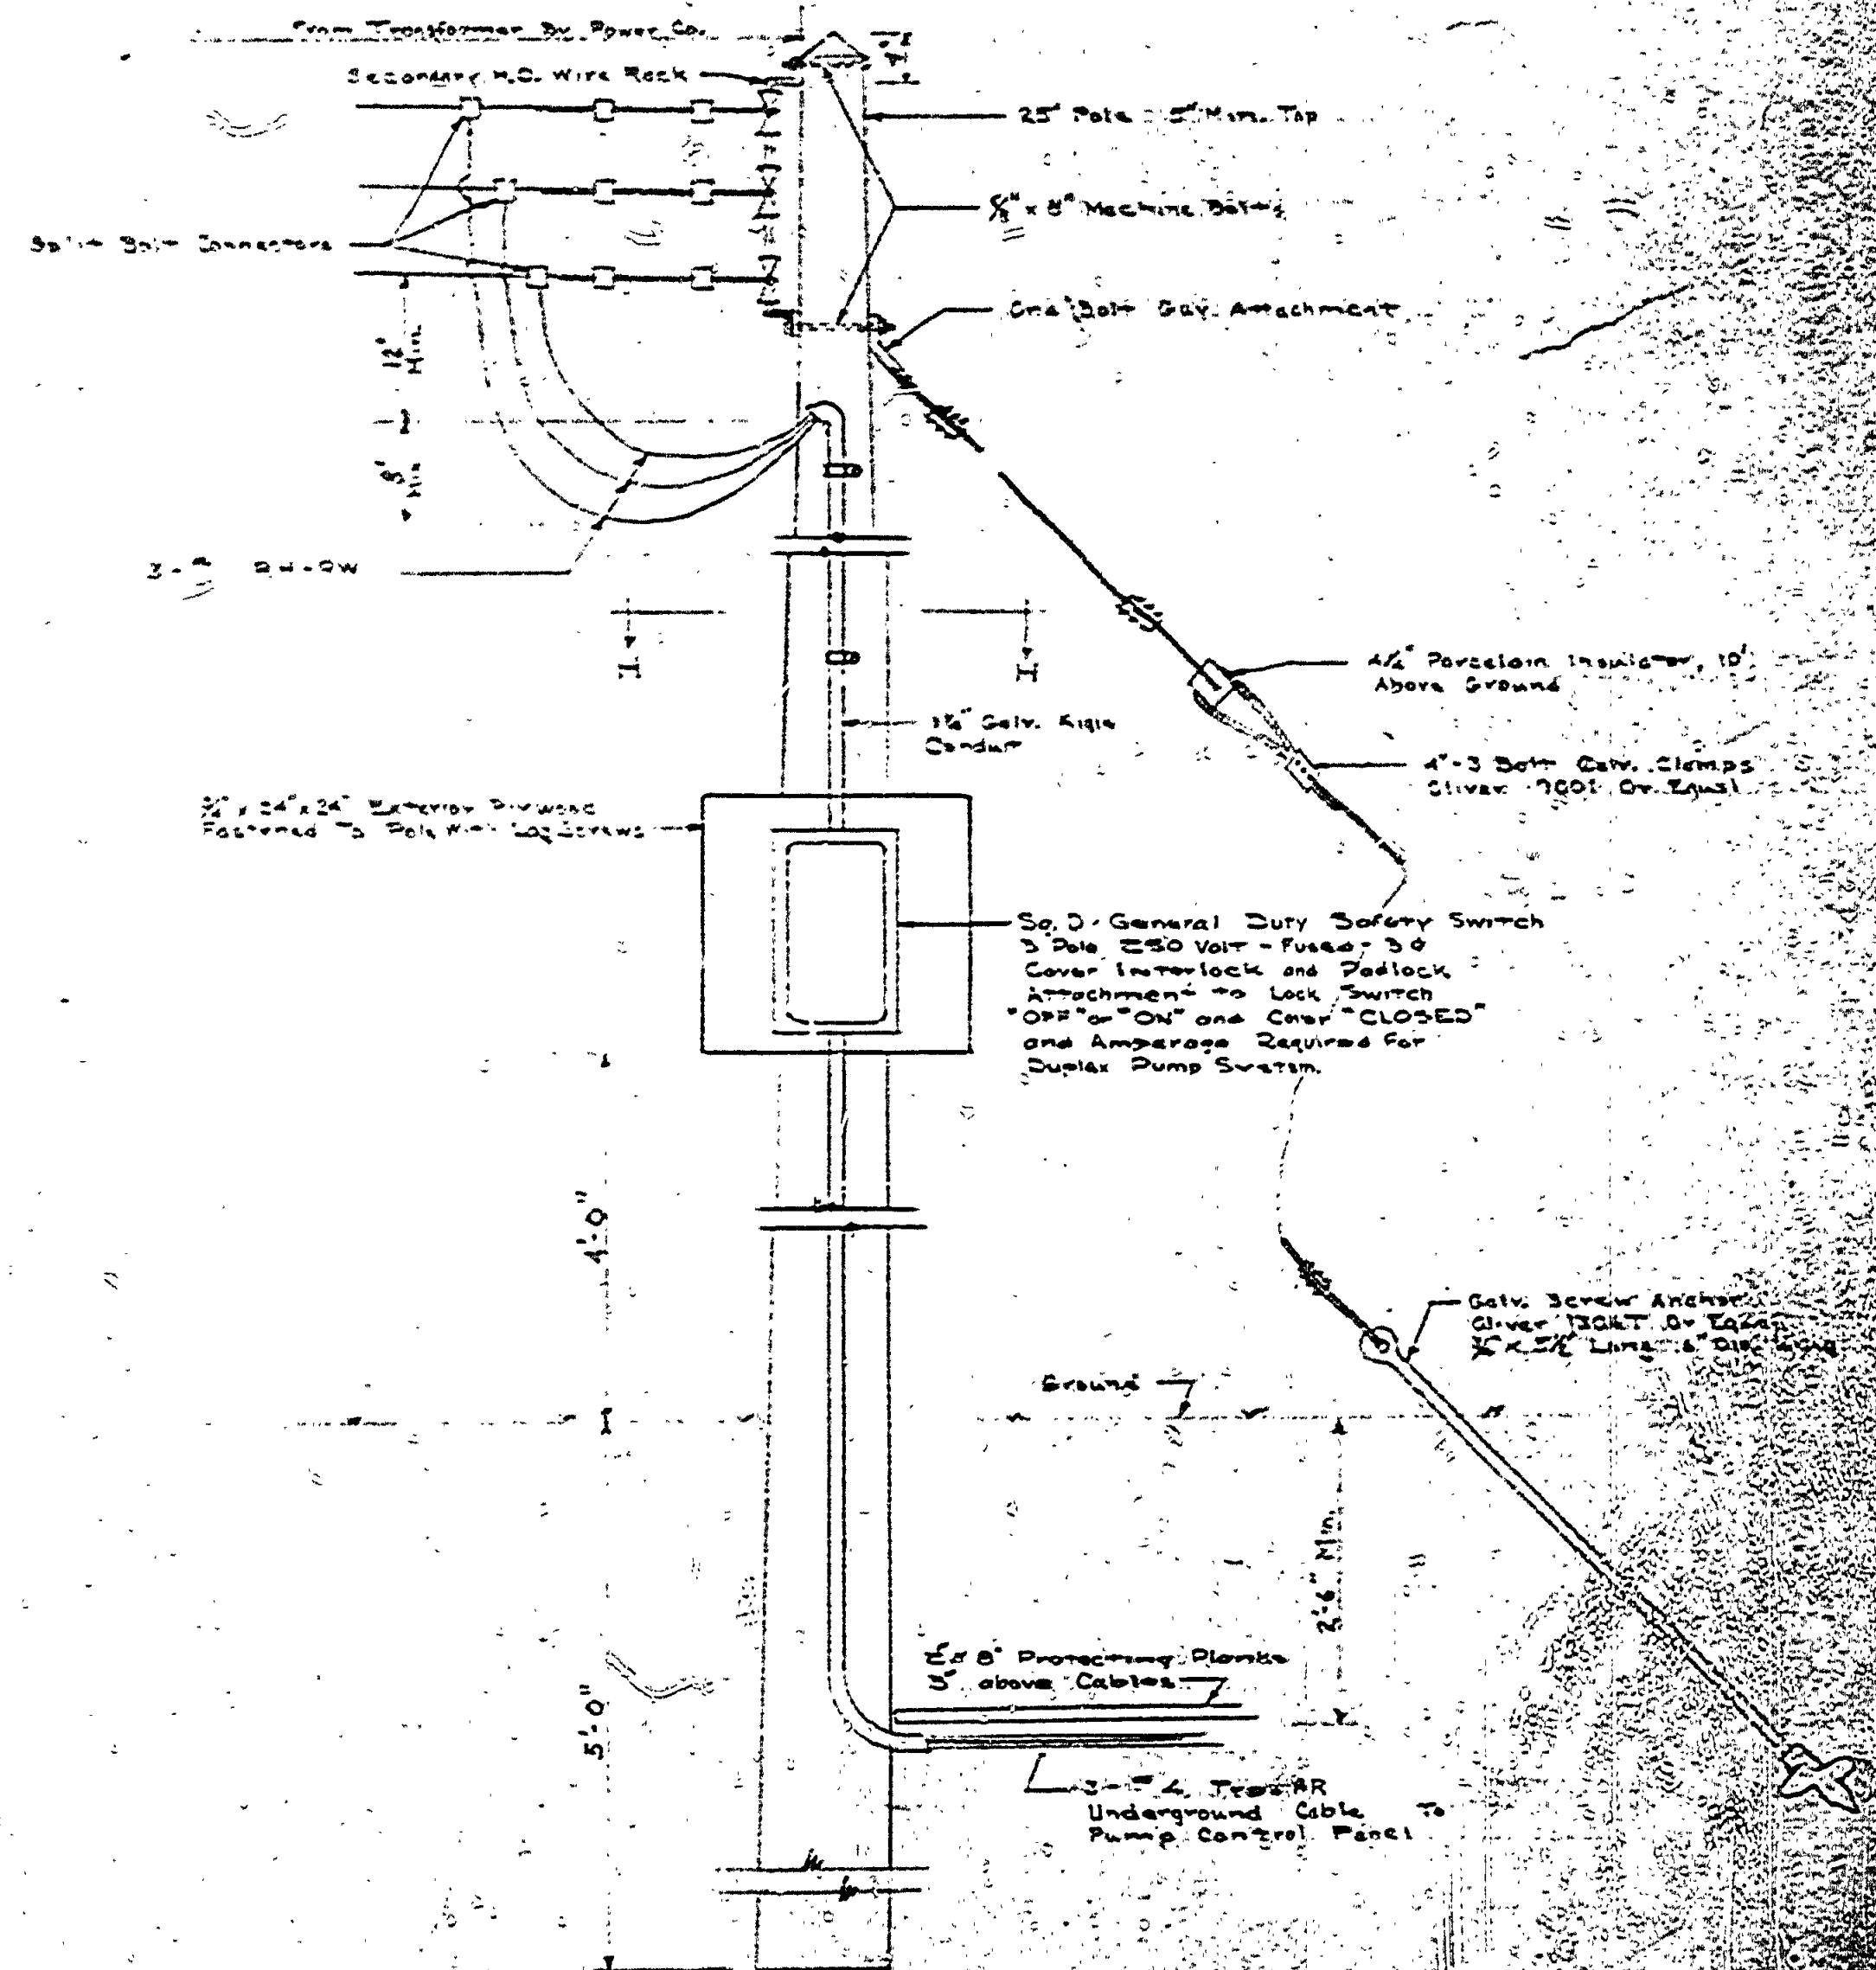

3 PHASE SWITCH & METER SERVICE
Not To Scale