

MICHIGAN
 DEPARTMENT OF CONSERVATION
 PARKS AND RECREATION DIVISION

ALOHA STATE PARK

CONSTRUCTION PLANS
 FOR

CAMPGROUND - DEVELOPMENT



PROJECT NO. 975-26-C4

Richard A. ...
 CHIEF, PARKS & RECREATION DIVISION

SHEET INDEX

1. COVER SHEET
2. CAMPGROUND PLAN (NORTH SECTION) & DETAILS
3. CAMPGROUND PLAN (SOUTH SECTION) & DETAILS
4. TOPSOIL DIAGRAM (NORTH SECTION)
5. TOPSOIL DIAGRAM (SOUTH SECTION)

NO.	DATE	BY	REVISIONS
1	6-20-62	F.J.W.	PROPOSED CAMP CONSTRUCTION
2			
3			
4			
5			
6			
7			

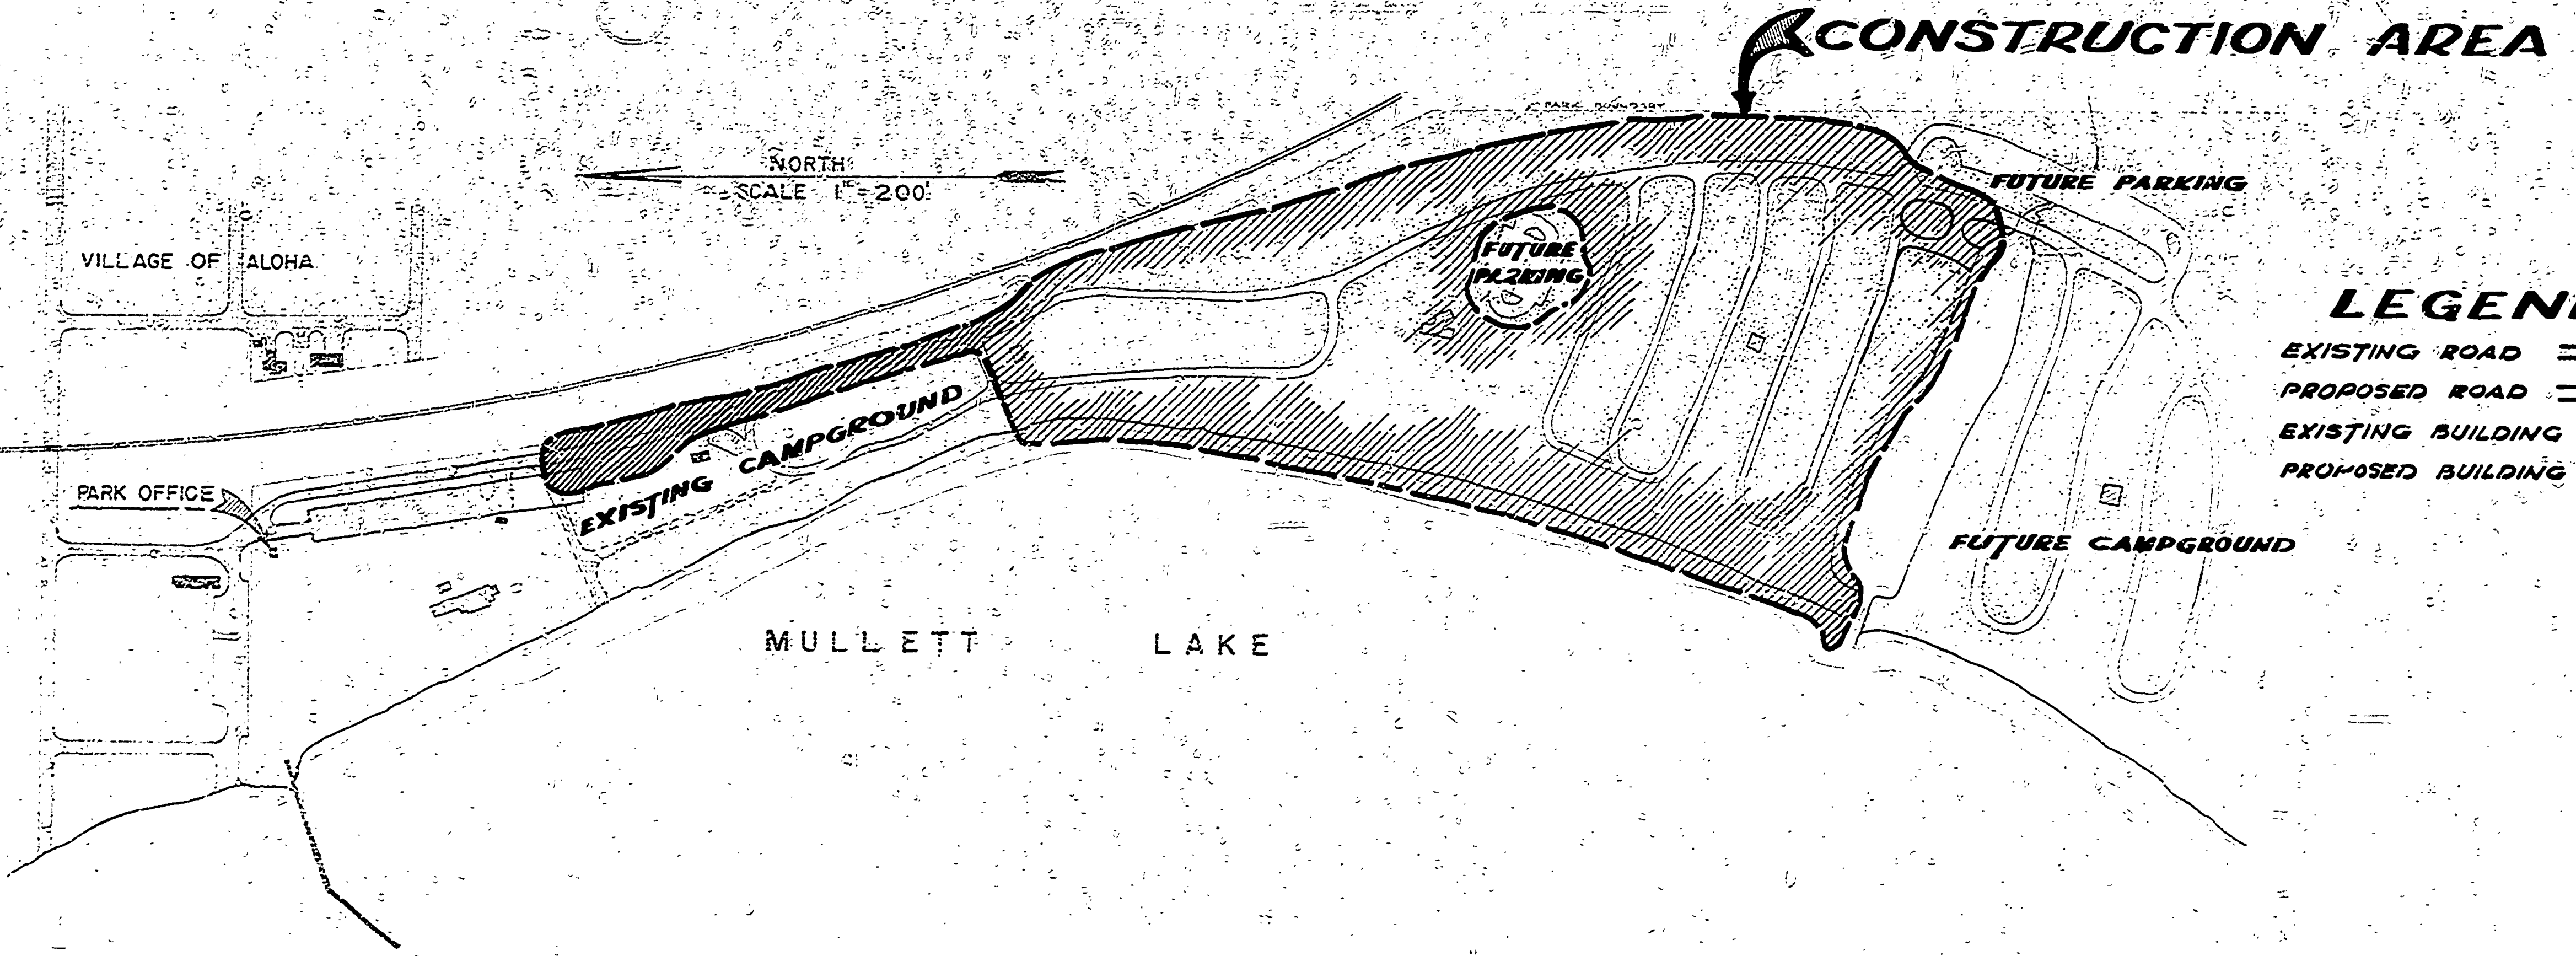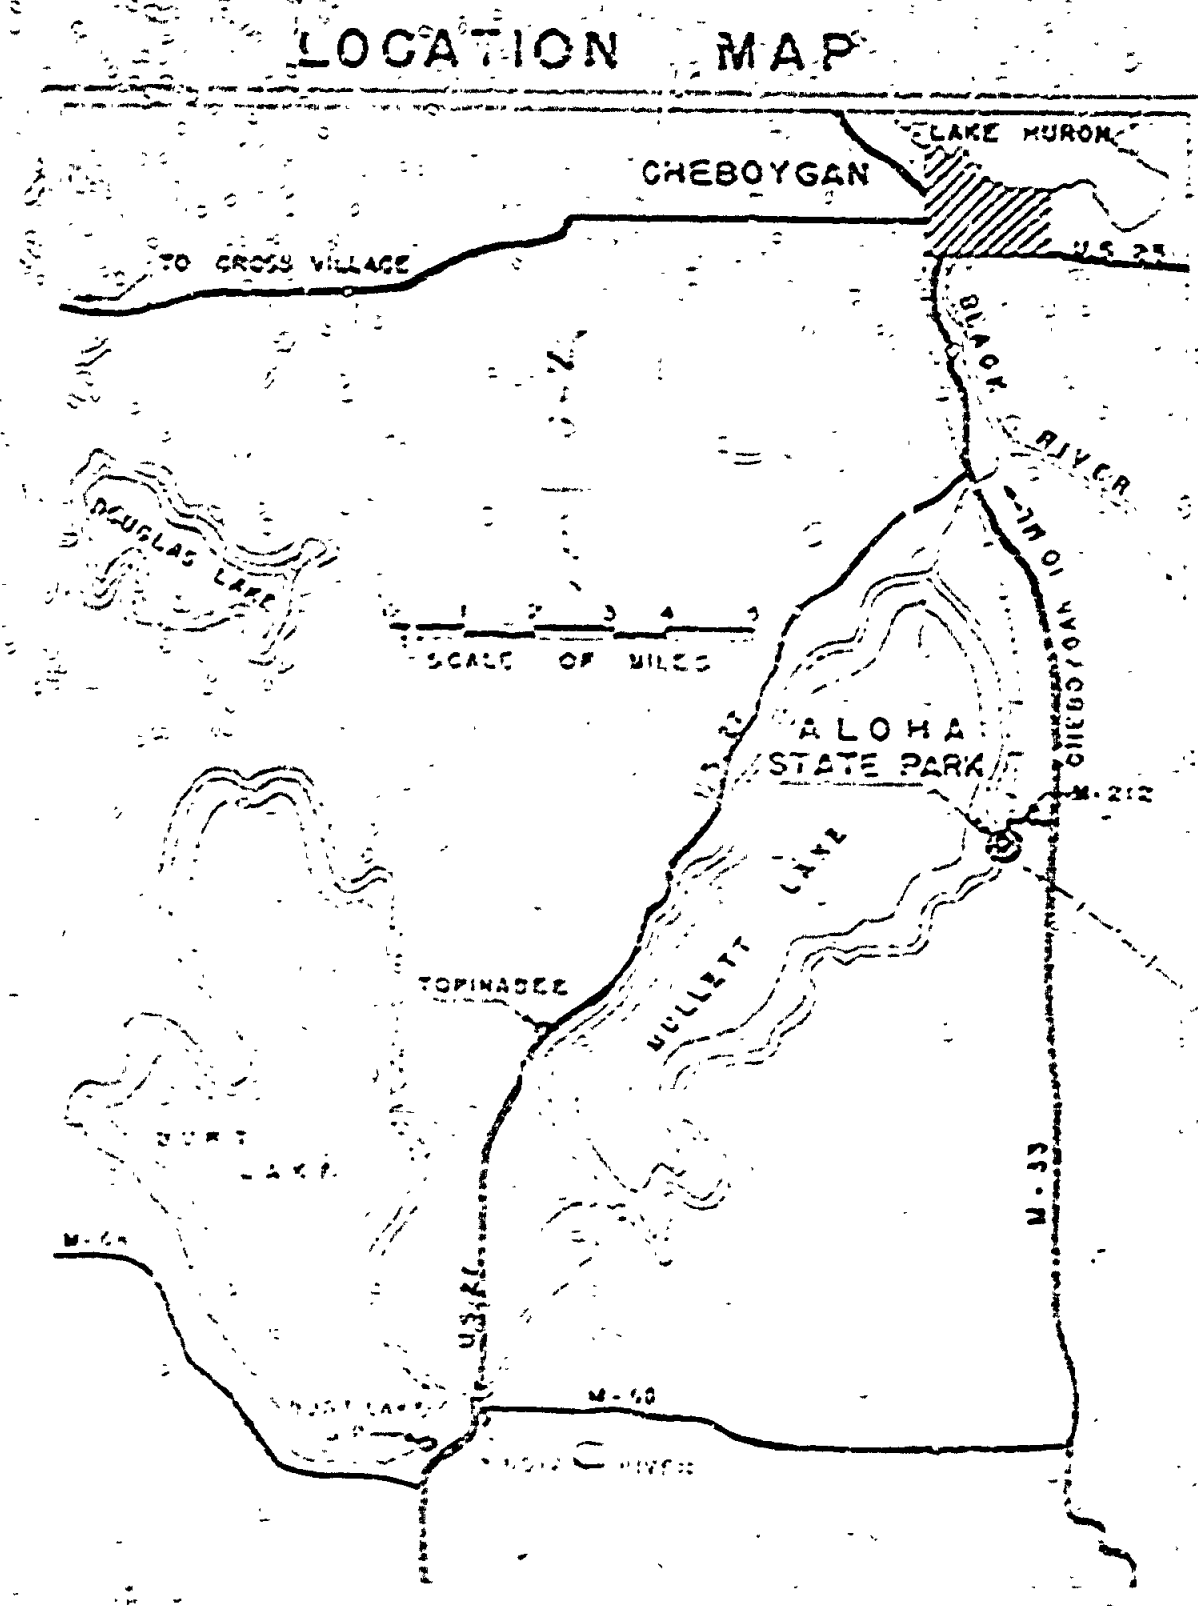

LEGEND

- EXISTING ROAD
- PROPOSED ROAD
- EXISTING BUILDING
- PROPOSED BUILDING

REVISED
 MAY 7, 63
 F.J.W.