


REVISIONS
 DATE NO. DATE BY
 1 8-7-63 C.M.H. DELETE ENT. 12' SOUTH OF CULVERT
 2
 3
 APPROVED
 DATE 8-22-62
 REVIEWED
 DATE 8-22-62
 DESIGNED BY A.E.A. - U-508 ARCHITECTURAL
 DRAWN BY H.E.B. - 9-62 ENGINEERING
 CHECKED BY J.M.C. - 12-62 LANDSCAPE

**12' CAMPGROUND ROAD SECTION
DETAIL "D"**

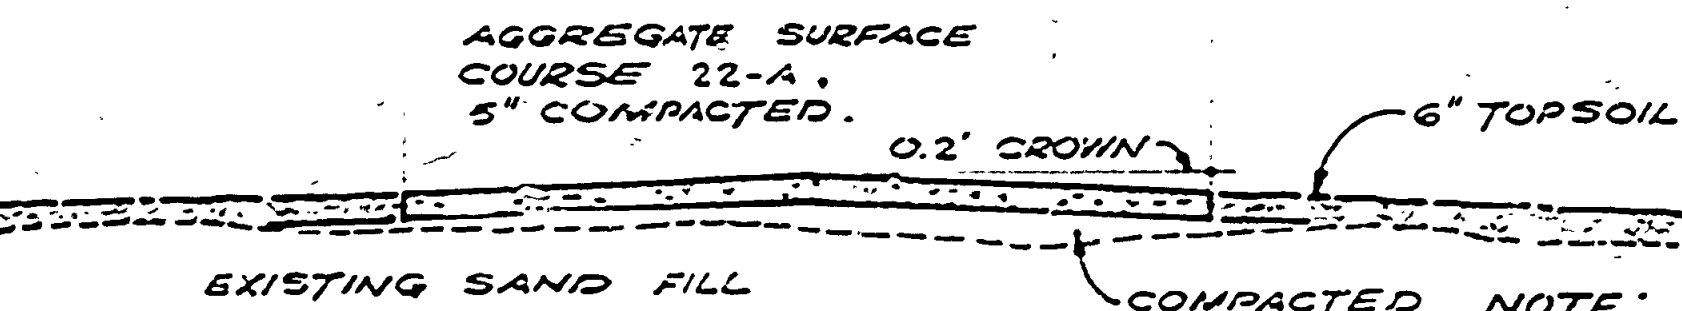

NOTE: SUBGRADE PREPARATION WILL BE DONE UNDER FINE GRADING ITEMS OF THIS CONTRACT.

MULLETT LAKE
ELEV. 593.7' 8-1962

SCALE 1" = 50'

MICHIGAN DEPARTMENT OF CONSERVATION PARKS AND RECREATION DIVISION

ALPHA STATE PARK
CAMPGROUND PLAN

SHEET NO. 3 OF 5
 PLAN NO. L-104

- BENCH MARK #16: TOP OF 1/2" STEEL ROD LOCATED AT 1/4 CORNER OF GOV'T. LOT #5. ELEV. 598.42
- BENCH MARK #19: TOP OF BRASS RISE SET IN CONCRETE, LOCATED AT 1/4 CORNER, GOV'T. LOT #4. ELEV. 600.10
- BENCH MARK #22: BOTTOM OF CHISELED SQUARE ON EAST SIDE OF CONCRETE RING ON N.W. CORNER OF BOAT BASIN. ELEV. 599.25
- BENCH MARK #23: BOTTOM OF CHISELED SQUARE ON EAST SIDE OF CONCRETE RING ON N.W. CORNER OF 12' ROAD. ELEV. 597.03
- BENCH MARK #24: BOTTOM OF CHISELED SQUARE ON EAST SIDE OF CONCRETE RING ON N.W. CORNER OF 12' ROAD. ELEV. 597.45