

# ALOHA STATE PARK CAMPGROUND DEVELOPMENT PROJECT NO. 975-26-C1

*Robert J. ...*  
CHIEF, PARKS & RECREATION DIVISION

B.M. 12 EL. 500.70  
LOCATED S.W. CORNER  
OF PLATFORM IN CENTER  
OF 4' SQUARE

B.M. 13 EL. 590.42  
TOP OF 2" X 2" STEEL ROD  
LOCATED AT 1/4 CORNER  
GOVT LOT 4

B.M. 14 EL. 600.10  
TOP OF BRASS NAIL SET IN CONCRETE  
LOCATED AT 3/4 CORNER GOVT LOT 4


B.M. 20 EL. 600.51  
TOP OF 2" X 2" IRON PIPE  
LOCATED 232.36' W. OF  
1/4 CORNER AT R.R. R.W.Y.

312 CAMP SITES  
206 BOAT SITES


N. S. 1/4 SECTION LINE

ALTERNATE PARK BOUNDARY

MULLETT LAKE  
ELEV. 595.0

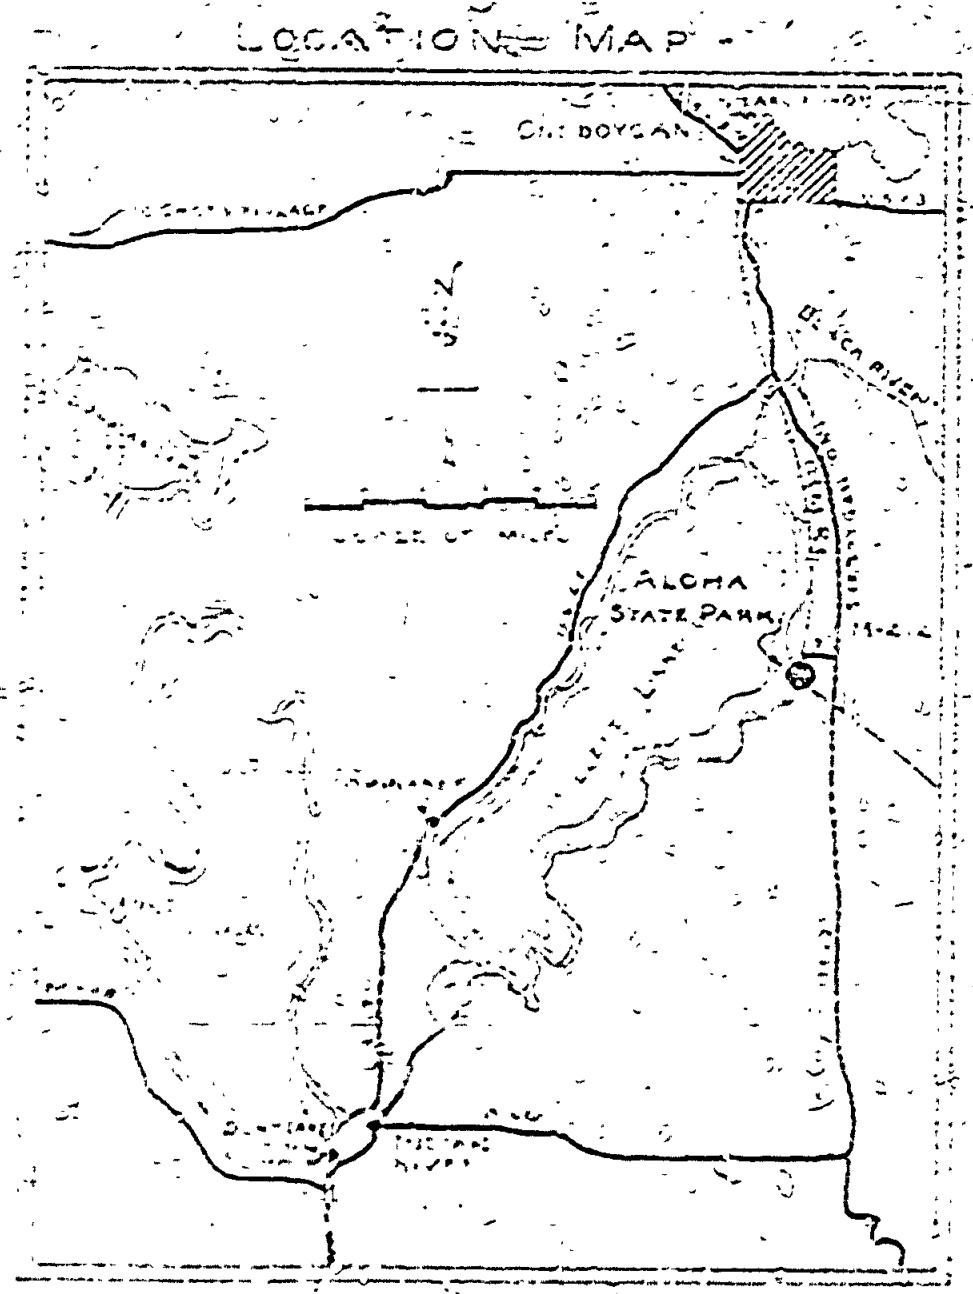

BORROW AREA  
 FILL AREA = 100,000 CU. YDS.

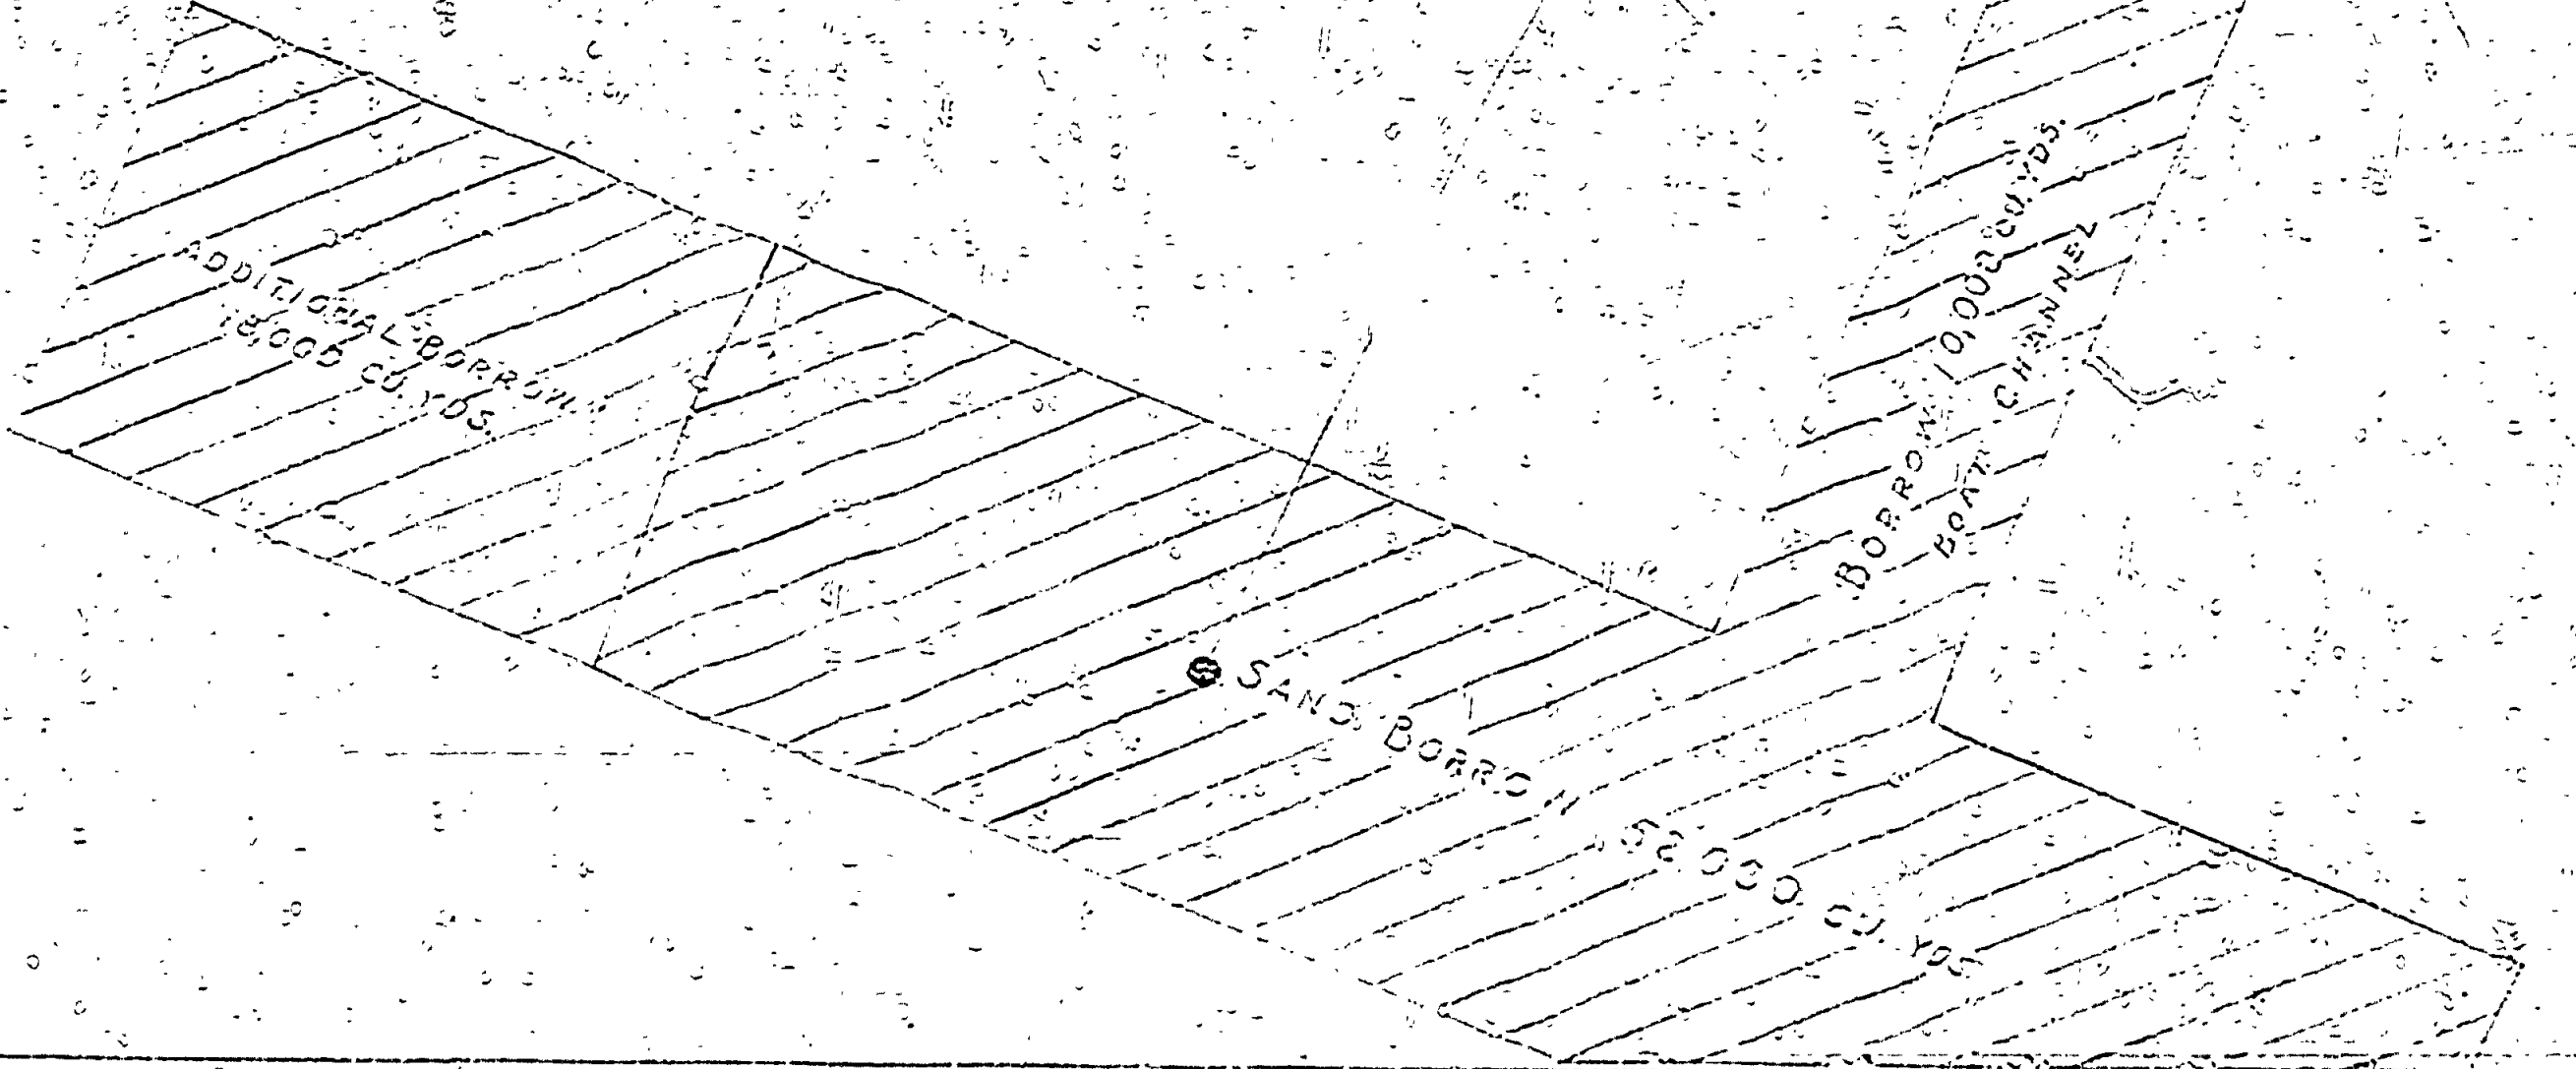

- LEGEND
- BUILDINGS
  - ROADS
  - MIXED TREE COVER
  - PRIMARY POWER POLES
  - DRINKING FOUNTAINS
  - IRON PINS ON PARK BOUNDARY

- KEY TO BUILDINGS
- MANAGERS RESIDENCE & STAFF QUARTERS
  - OFFICE, GARAGE & WORKSHOP
  - BATHHOUSE
  - RAMP HOUSE
  - TOILET & SHOWER
  - MARKING SUPPLY & STATE LIVERY

APRIL 1955  
14  
16  
17  
18  
19  
20