

MICHIGAN  
DEPARTMENT OF CONSERVATION  
PARKS AND RECREATION DIVISION

ALOHA STATE PARK

CONSTRUCTION PLANS  
FOR

CAMPGROUND DEVELOPMENT





PROJECT NO. -26-C

*Robert J. ...*  
CHIEF, PARKS & RECREATION DIVISION



SHEET INDEX

1. COVER SHEET
2. CAMPGROUND PLAN (SOUTH SECTION)
3. TOPSOIL DIAGRAM (SOUTH SECTION)

LEGEND

- EXISTING ROAD 
- PROPOSED ROAD 
- EXISTING BUILDING 
- PROPOSED BUILDING 

DATE	APPROVED	DATE	APPROVED
JUNE 1968	<i>[Signature]</i>	DATE	APPROVED
CHECKED BY	ARCHITECTURAL	DATE	APPROVED
TRACED BY	ENGINEERING	DATE	APPROVED
DESIGNED BY	LANDSCAPE	DATE	APPROVED
NO. DATE BY	REVIEWED BY SECTIONS	DATE	APPROVED
1			
2			
3			
NO. DATE BY	APPROVED BY	DATE	APPROVED
1			
2			
3			
NO. DATE BY	APPROVED BY	DATE	APPROVED
1			
2			
3			

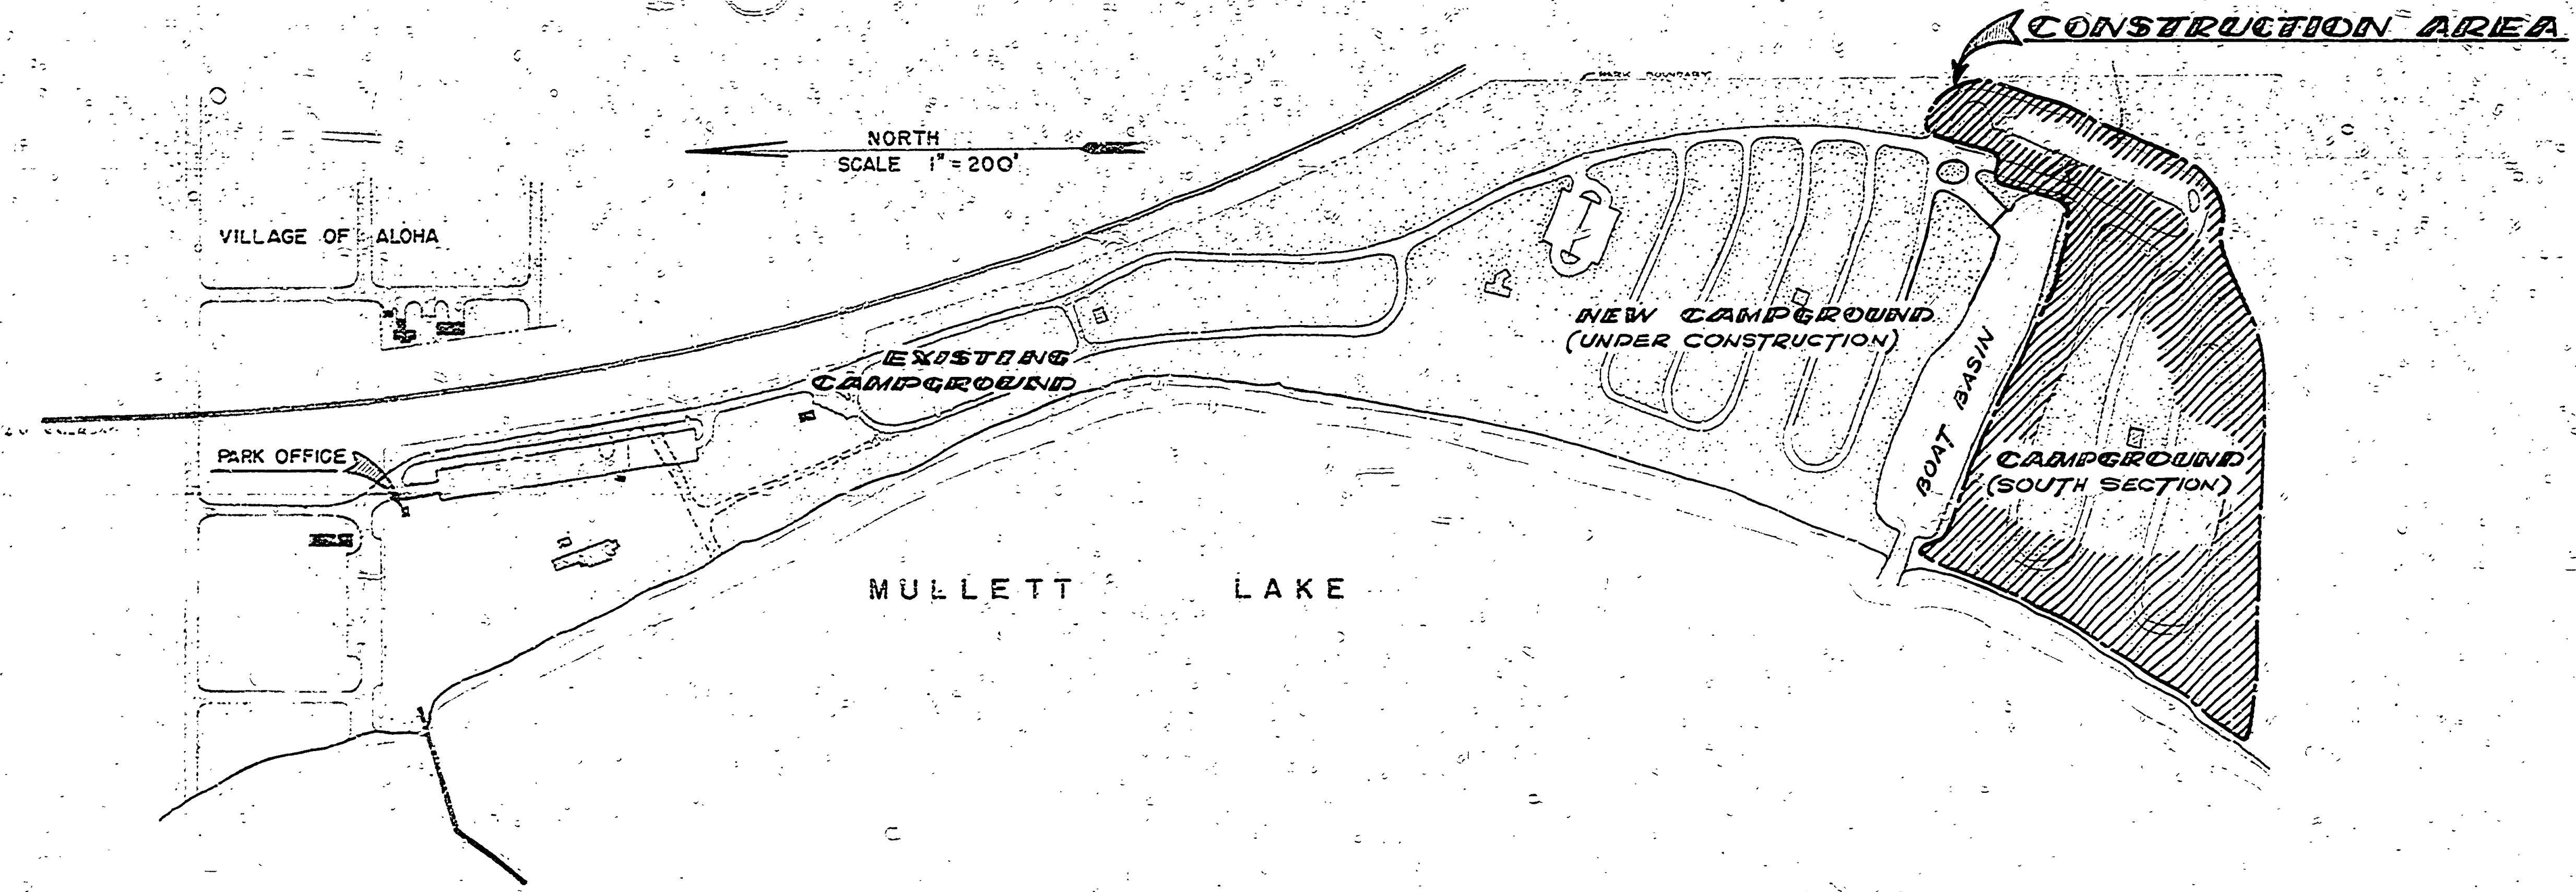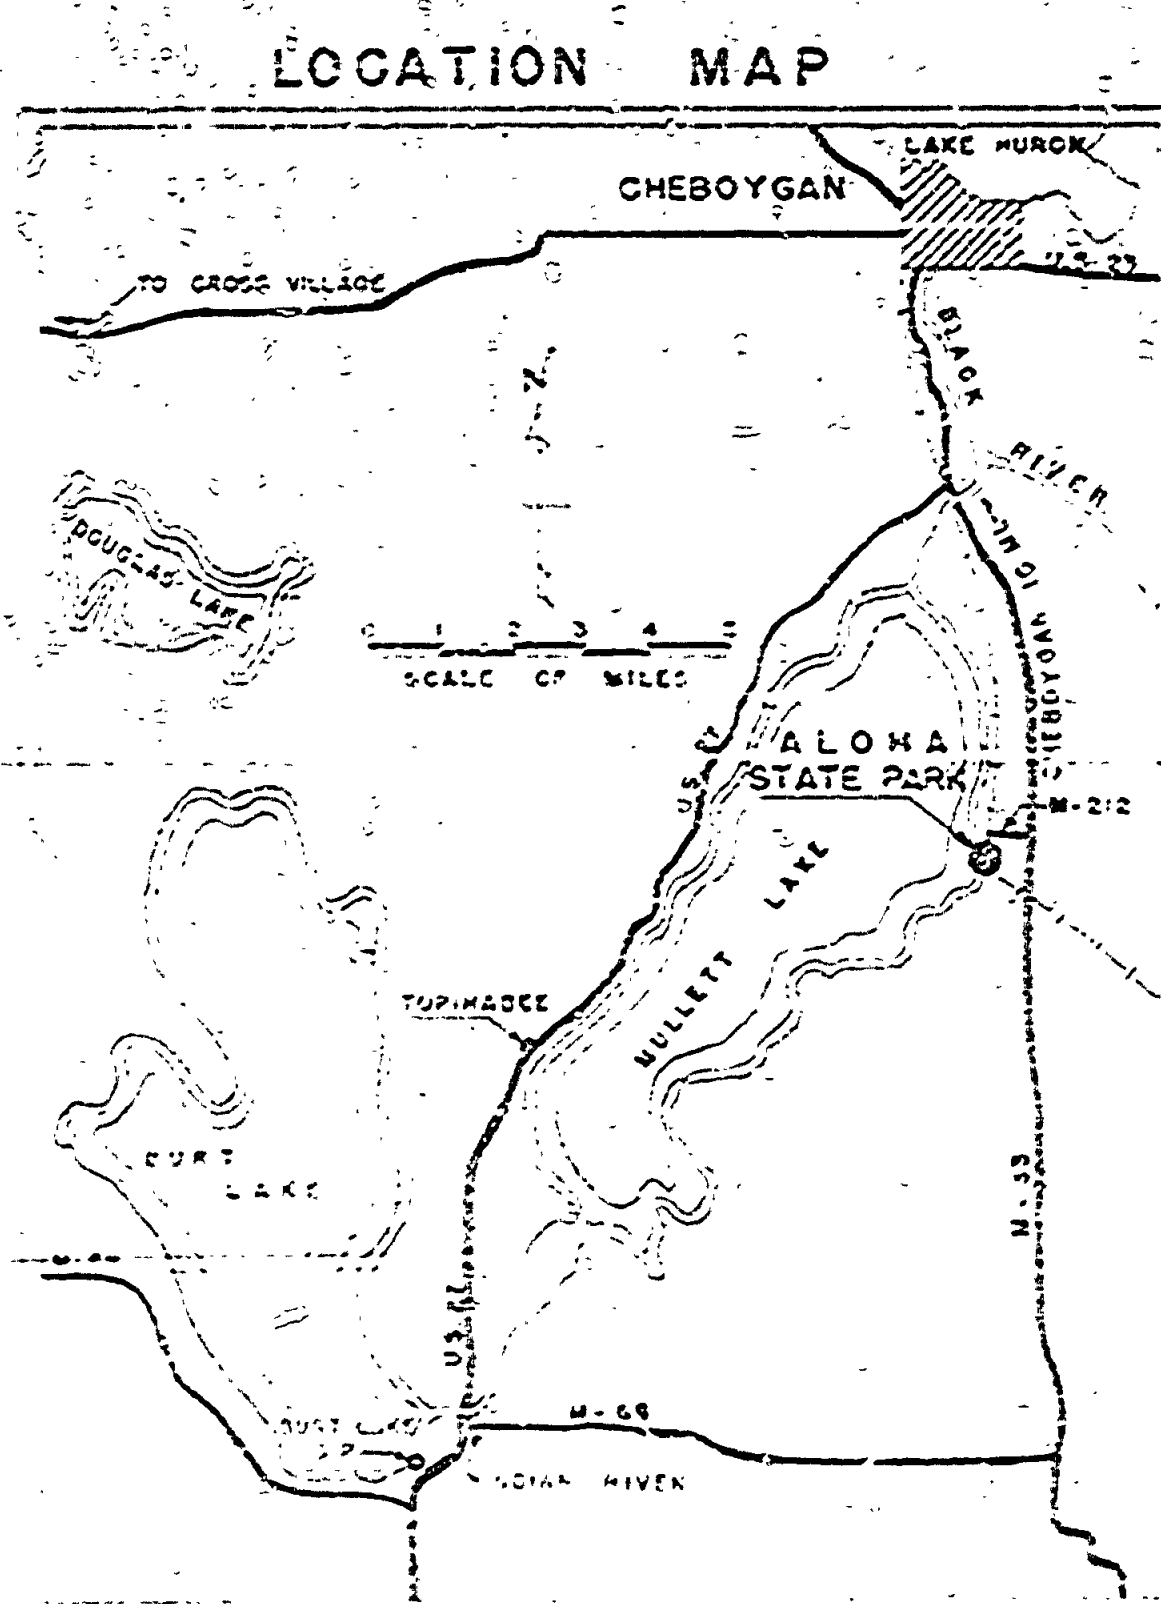

MICHIGAN  
DEPARTMENT OF CONSERVATION  
PARKS AND RECREATION DIVISION

ALOHA STATE PARK  
**COVER SHEET**

SHEET NO. 1 OF 3 PLAN NO. A-106