



**NEW INTAKE STRUCTURE
DETAIL "E"**
NO SCALE

**NEW CREEK BED
SECTION
DETAIL "D"**
SCALE 1"=10'

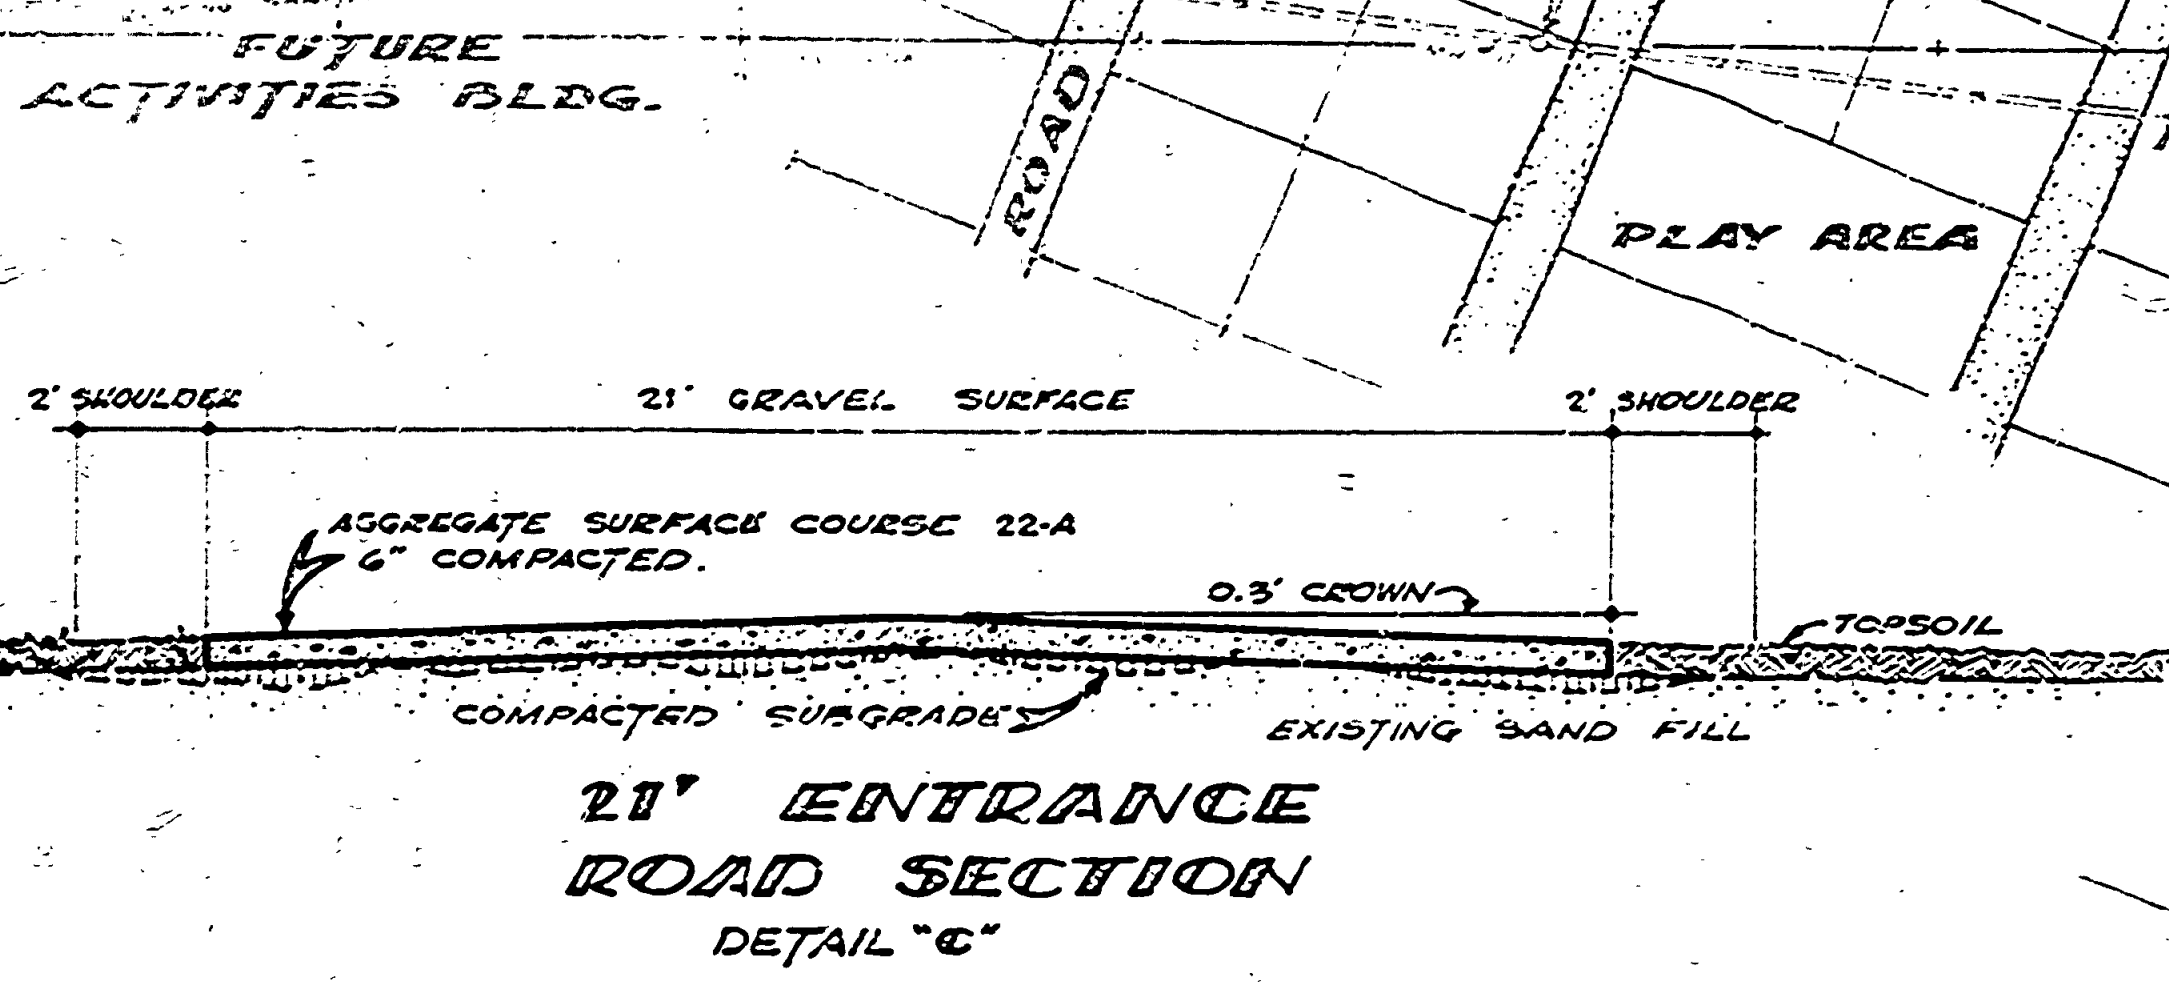

**21' ENTRANCE
ROAD SECTION
DETAIL "C"**

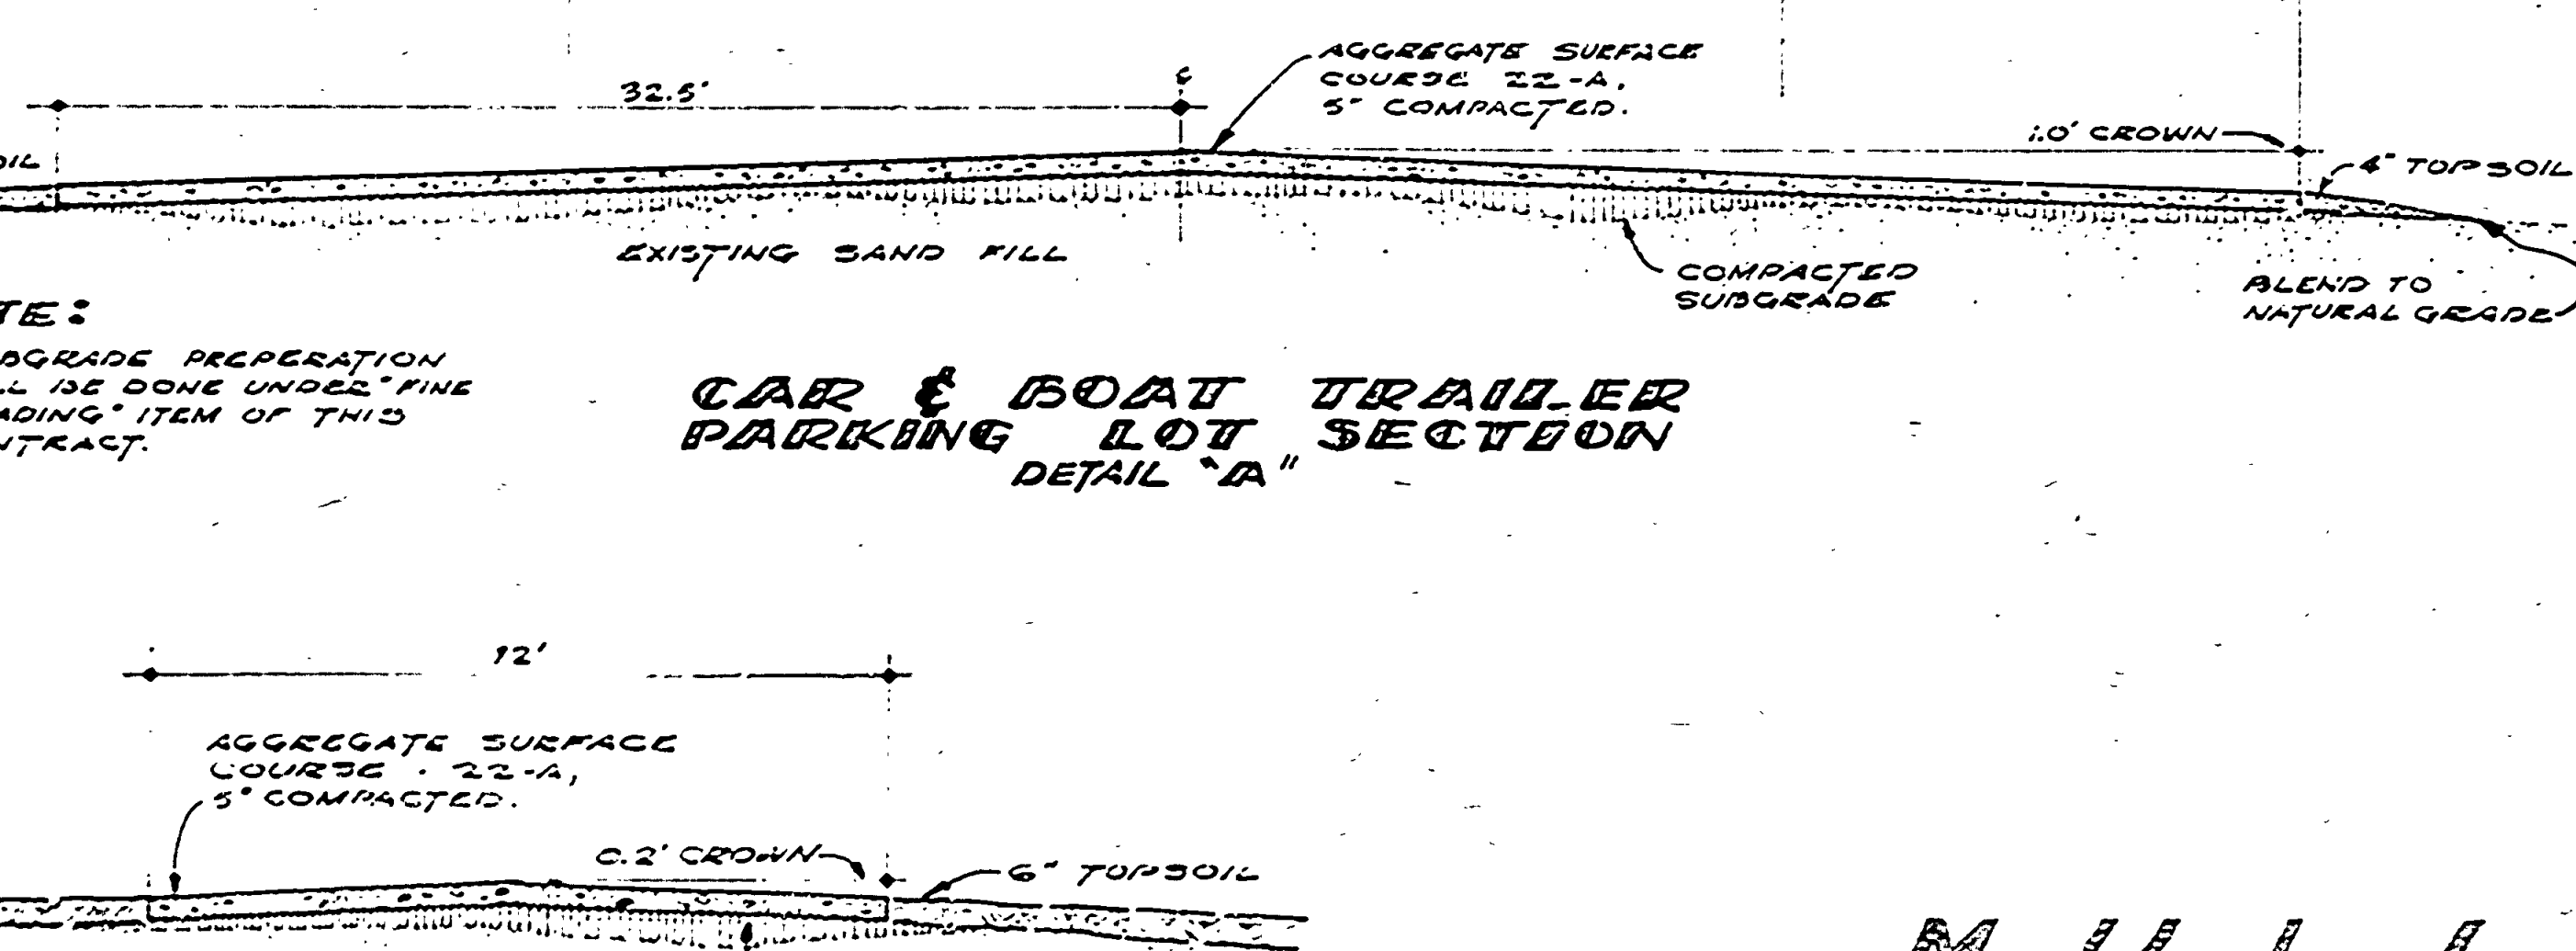

**12' CAMPGROUND
ROAD SECTION
DETAIL "B"**

**CAR & BOAT TRAILER
PARKING LOT SECTION
DETAIL "A"**

NOTE:
SUBGRADE PREPARATION
WILL BE DONE UNDER "FINE
GRADING" ITEM OF THIS
CONTRACT.

**MULLETT
LAKE**
ELEV. 593.7' 8-1962

TYPICAL CAMPSITE
10 CY. OF BANK-RUN GRAVEL
SPREAD 5' DEEP (LOOSE)
7.5 CY. TOPSOIL SPREAD 2' DEEP.
COMBINE TOPSOIL INTO GRAVEL AFTER
ROOTS ARE IN PLACE.

BENCH MARK #16
TOP OF 1/2" STEEL ROD
LOCATED AT 1/4 CORNER
OF GOVT. LOT #4.
ELEV. 598.42

BENCH MARK #19
1/2" DIAMETER DISK
IN CONCRETE. LOCATED
AT 1/4 CORNER GOVT.
LOT #4.
ELEV. 600.10

BENCH MARK #22
TOP OF CURB AND SQUARE
ON EAST SIDE OF CONCRETE
SIDE OF ROAD. ELEV. 599.25
ELEV. 599.25

BENCH MARK #23
BOTTOM OF CHISELED SQUARE
ON EAST SIDE OF CONCRETE
SIDE OF ROAD. ELEV. 597.03
ELEV. 597.03

BENCH MARK #24
BOTTOM OF CHISELED SQUARE
ON EAST SIDE OF CONCRETE
SIDE OF ROAD. ELEV. 597.45
ELEV. 597.45

DESIGNED BY: M. J. L. 5-58 ARCHITECTURAL
 DRAWN BY: J. R. B. 6-63
 CHECKED BY: J. R. B. 5-52 EASTERN AP
 DATE: 5-52
 REVIEWED: J. R. B. 5-52
 DATE: 5-52
 REVISIONS:

SCALE 1" = 50'

MICHIGAN
DEPARTMENT OF CONSERVATION
PARKS AND RECREATION DIVISION

ALOHA STATE PARK
CAMPGROUND PLAN

SHEET NO. 2 OF 3
PLAN NO. L-106