


DESIGNED BY L.E.A. 4-58 ARCHITECTURAL  
 DRAWN BY F.P.W. 6-63 ENGINEERING  
 CHECKED BY LANDSCAPE

DATE 4-58  
 REVIEWED  
 DATE 6-63  
 APPROVED

REVISIONS  
 1  
 2  
 3  
 4  
 5  
 6

DATE BY

GENERAL NOTES:  
 1. AREA SHOWN MAY VARY DUE TO EXISTING TOPOGRAPHY.  
 2. ALL CLEARING SHALL BE DONE WITHIN THE CAMPING USE AREA.  
 3. CROWN AND SURFACE SHALL BE 12\"/>

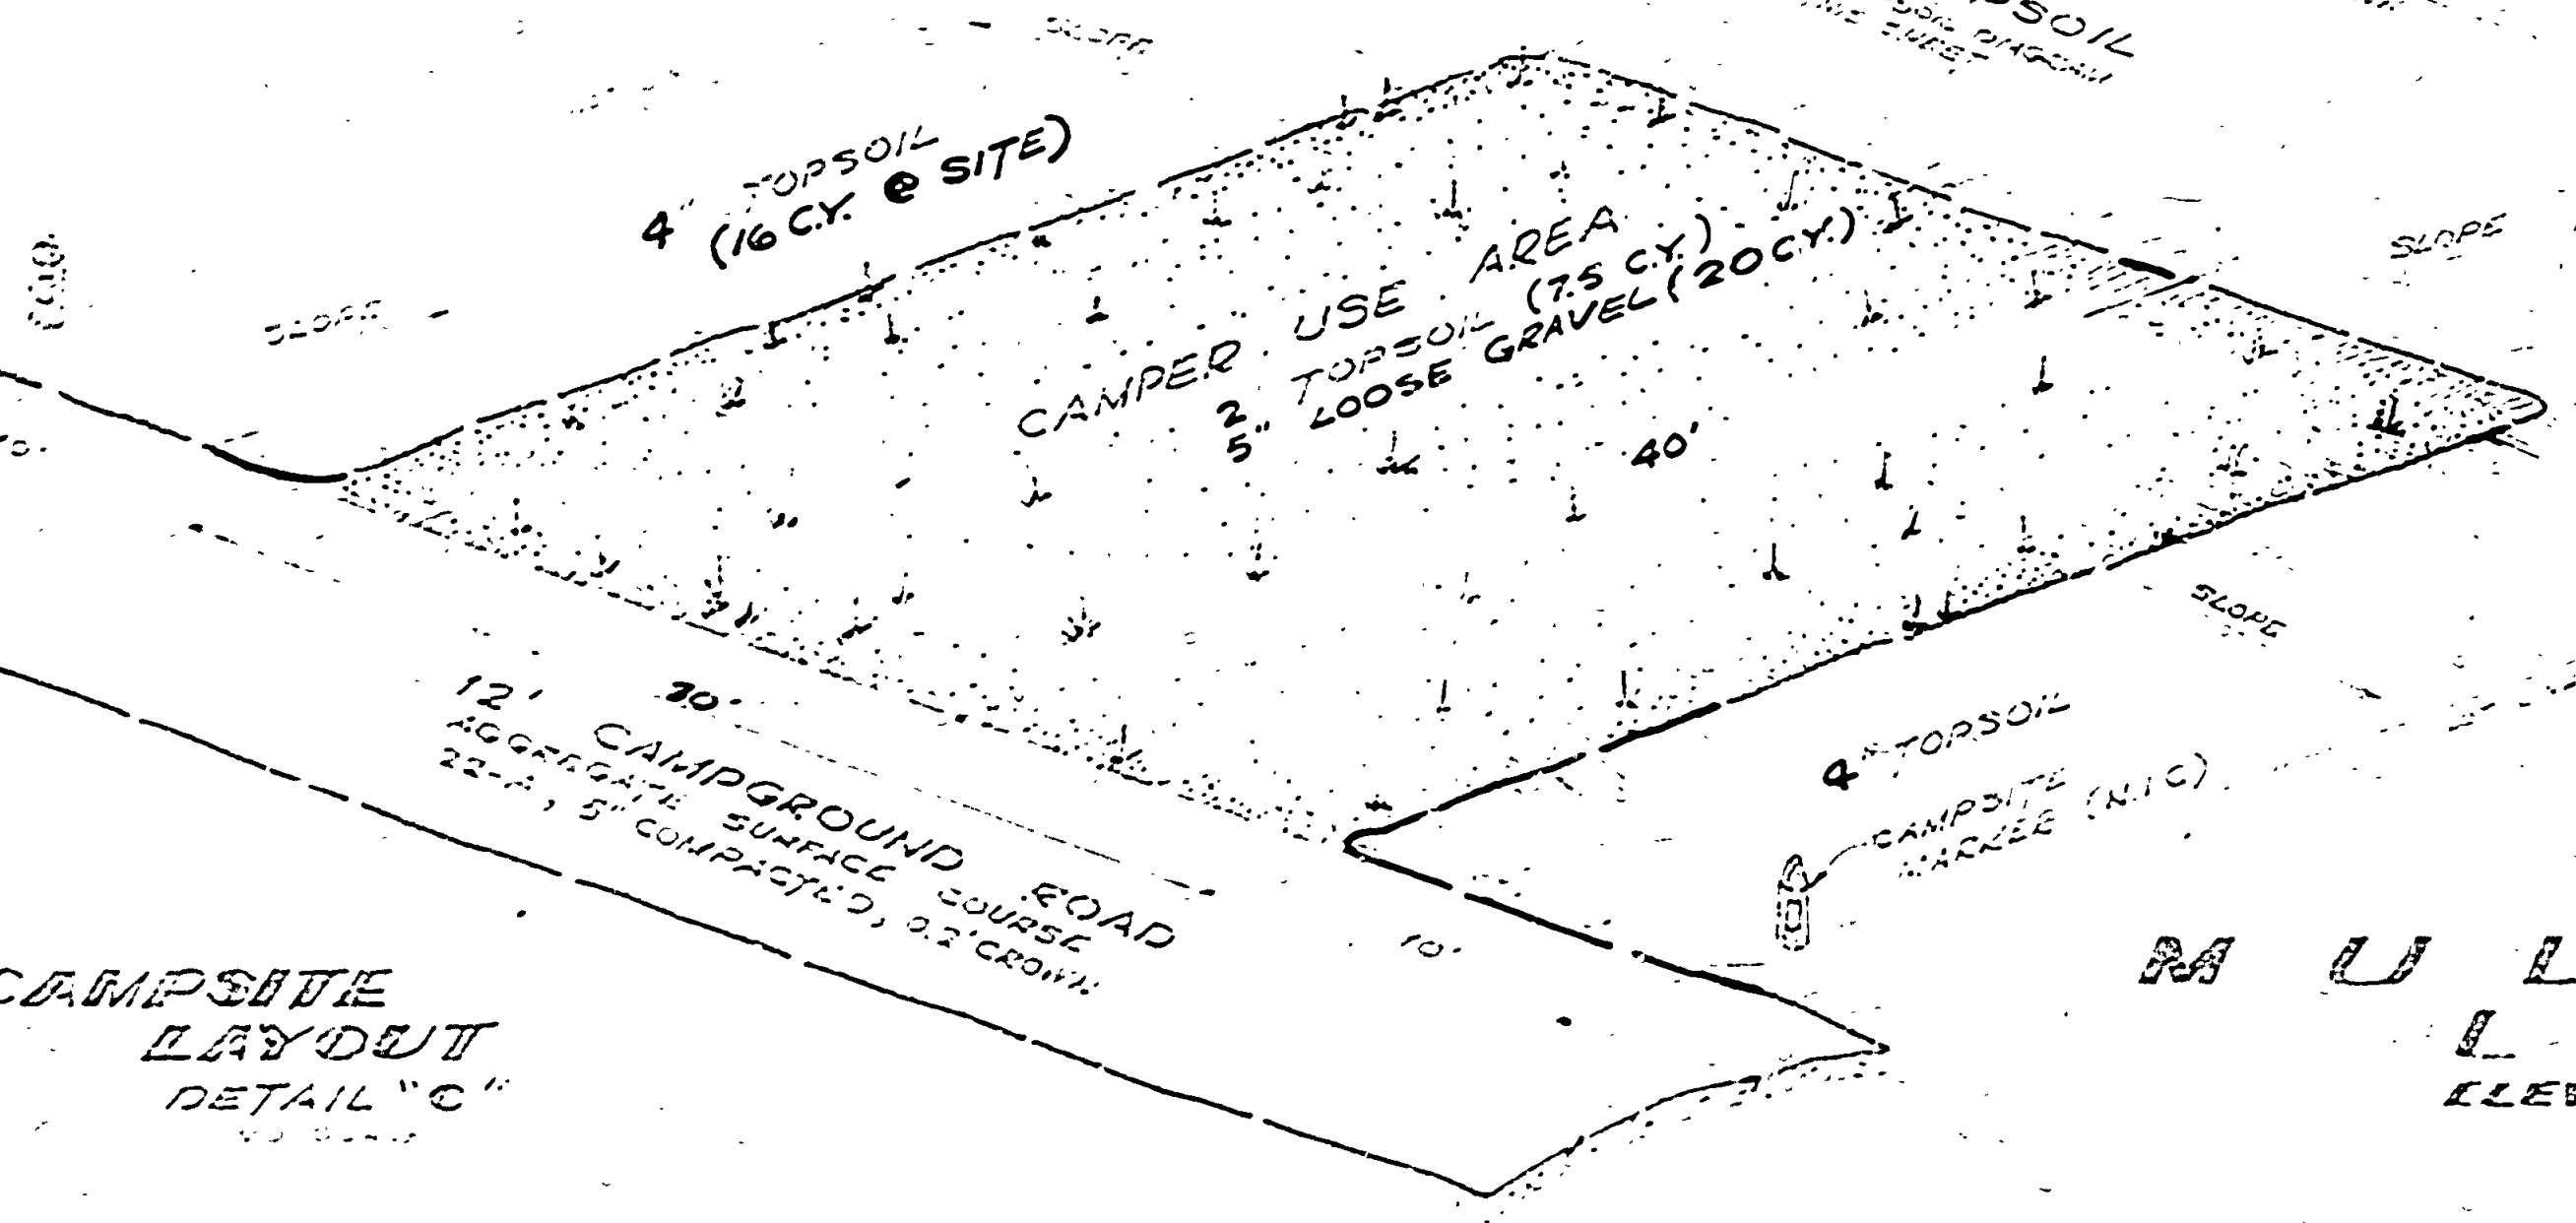

MULLETT  
 LAKE  
 ELEV. 593.3' 8-1962

- BENCH MARK #16  
TOP OF 1\"/>
- BENCH MARK #19  
TOP OF BRASS RISK 7  
SET IN CONCRETE LOCATED  
WEST TO QUARRY QUITS.  
ELEV. 600.10
- BENCH MARK #22  
BOTTOM OF CHISELED SQUARE  
ON EAST SIDE OF CONCRETE  
KNOCK DOWN NEAR THE  
QUARRY. ELEV. 599.25
- BENCH MARK #23  
BOTTOM OF CHISELED SQUARE  
ON EAST SIDE OF CONCRETE  
KNOCK DOWN NEAR THE  
QUARRY. ELEV. 597.05
- BENCH MARK #24  
BOTTOM OF CHISELED SQUARE  
ON EAST SIDE OF CONCRETE  
KNOCK DOWN NEAR THE  
QUARRY. ELEV. 597.45