

MICHIGAN
DEPARTMENT OF CONSERVATION
PARKS AND RECREATION DIVISION

ALOHA STATE PARK





CONSTRUCTION PLANS
FOR

CAMPGROUND TOILET BUILDINGS #7 & #8

PROJECT NO. 74-26-C8

APPROVED *Arthur J. ...*
CHIEF OF PARKS & RECREATION DIVISION

NO.	DATE	BY	REVISIONS
1			
2			
3			
4			
5			
6			
7			

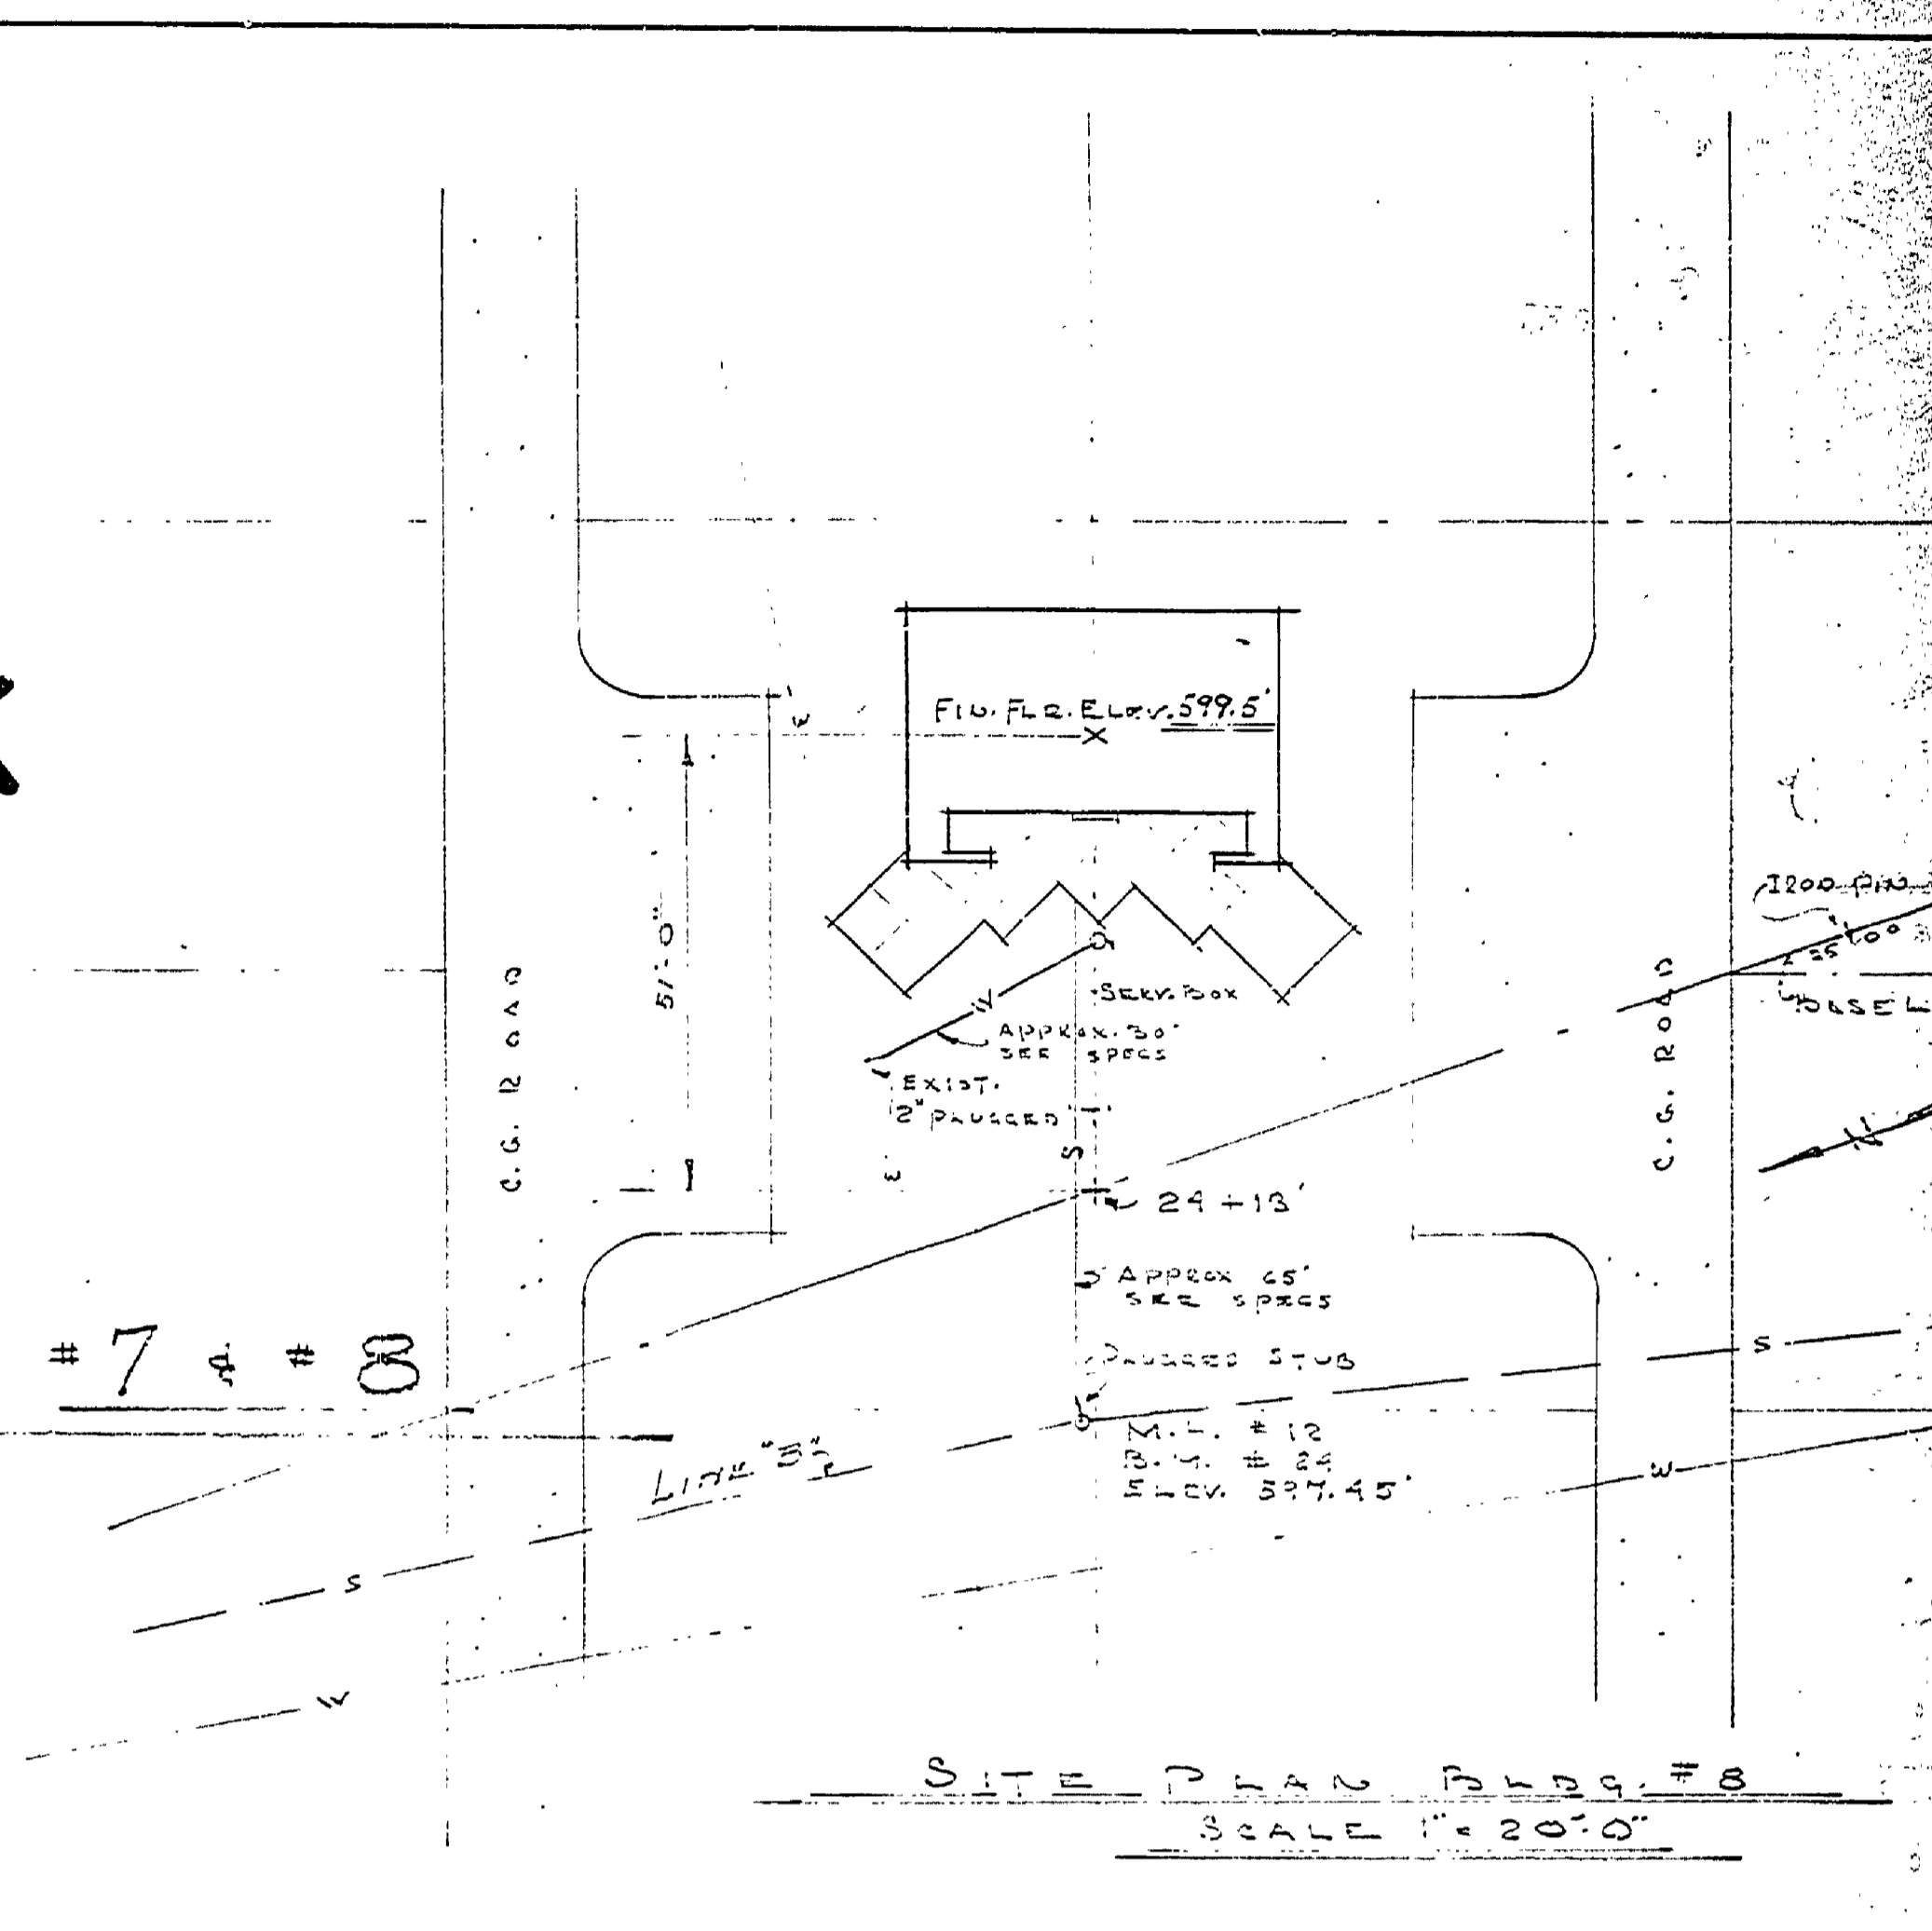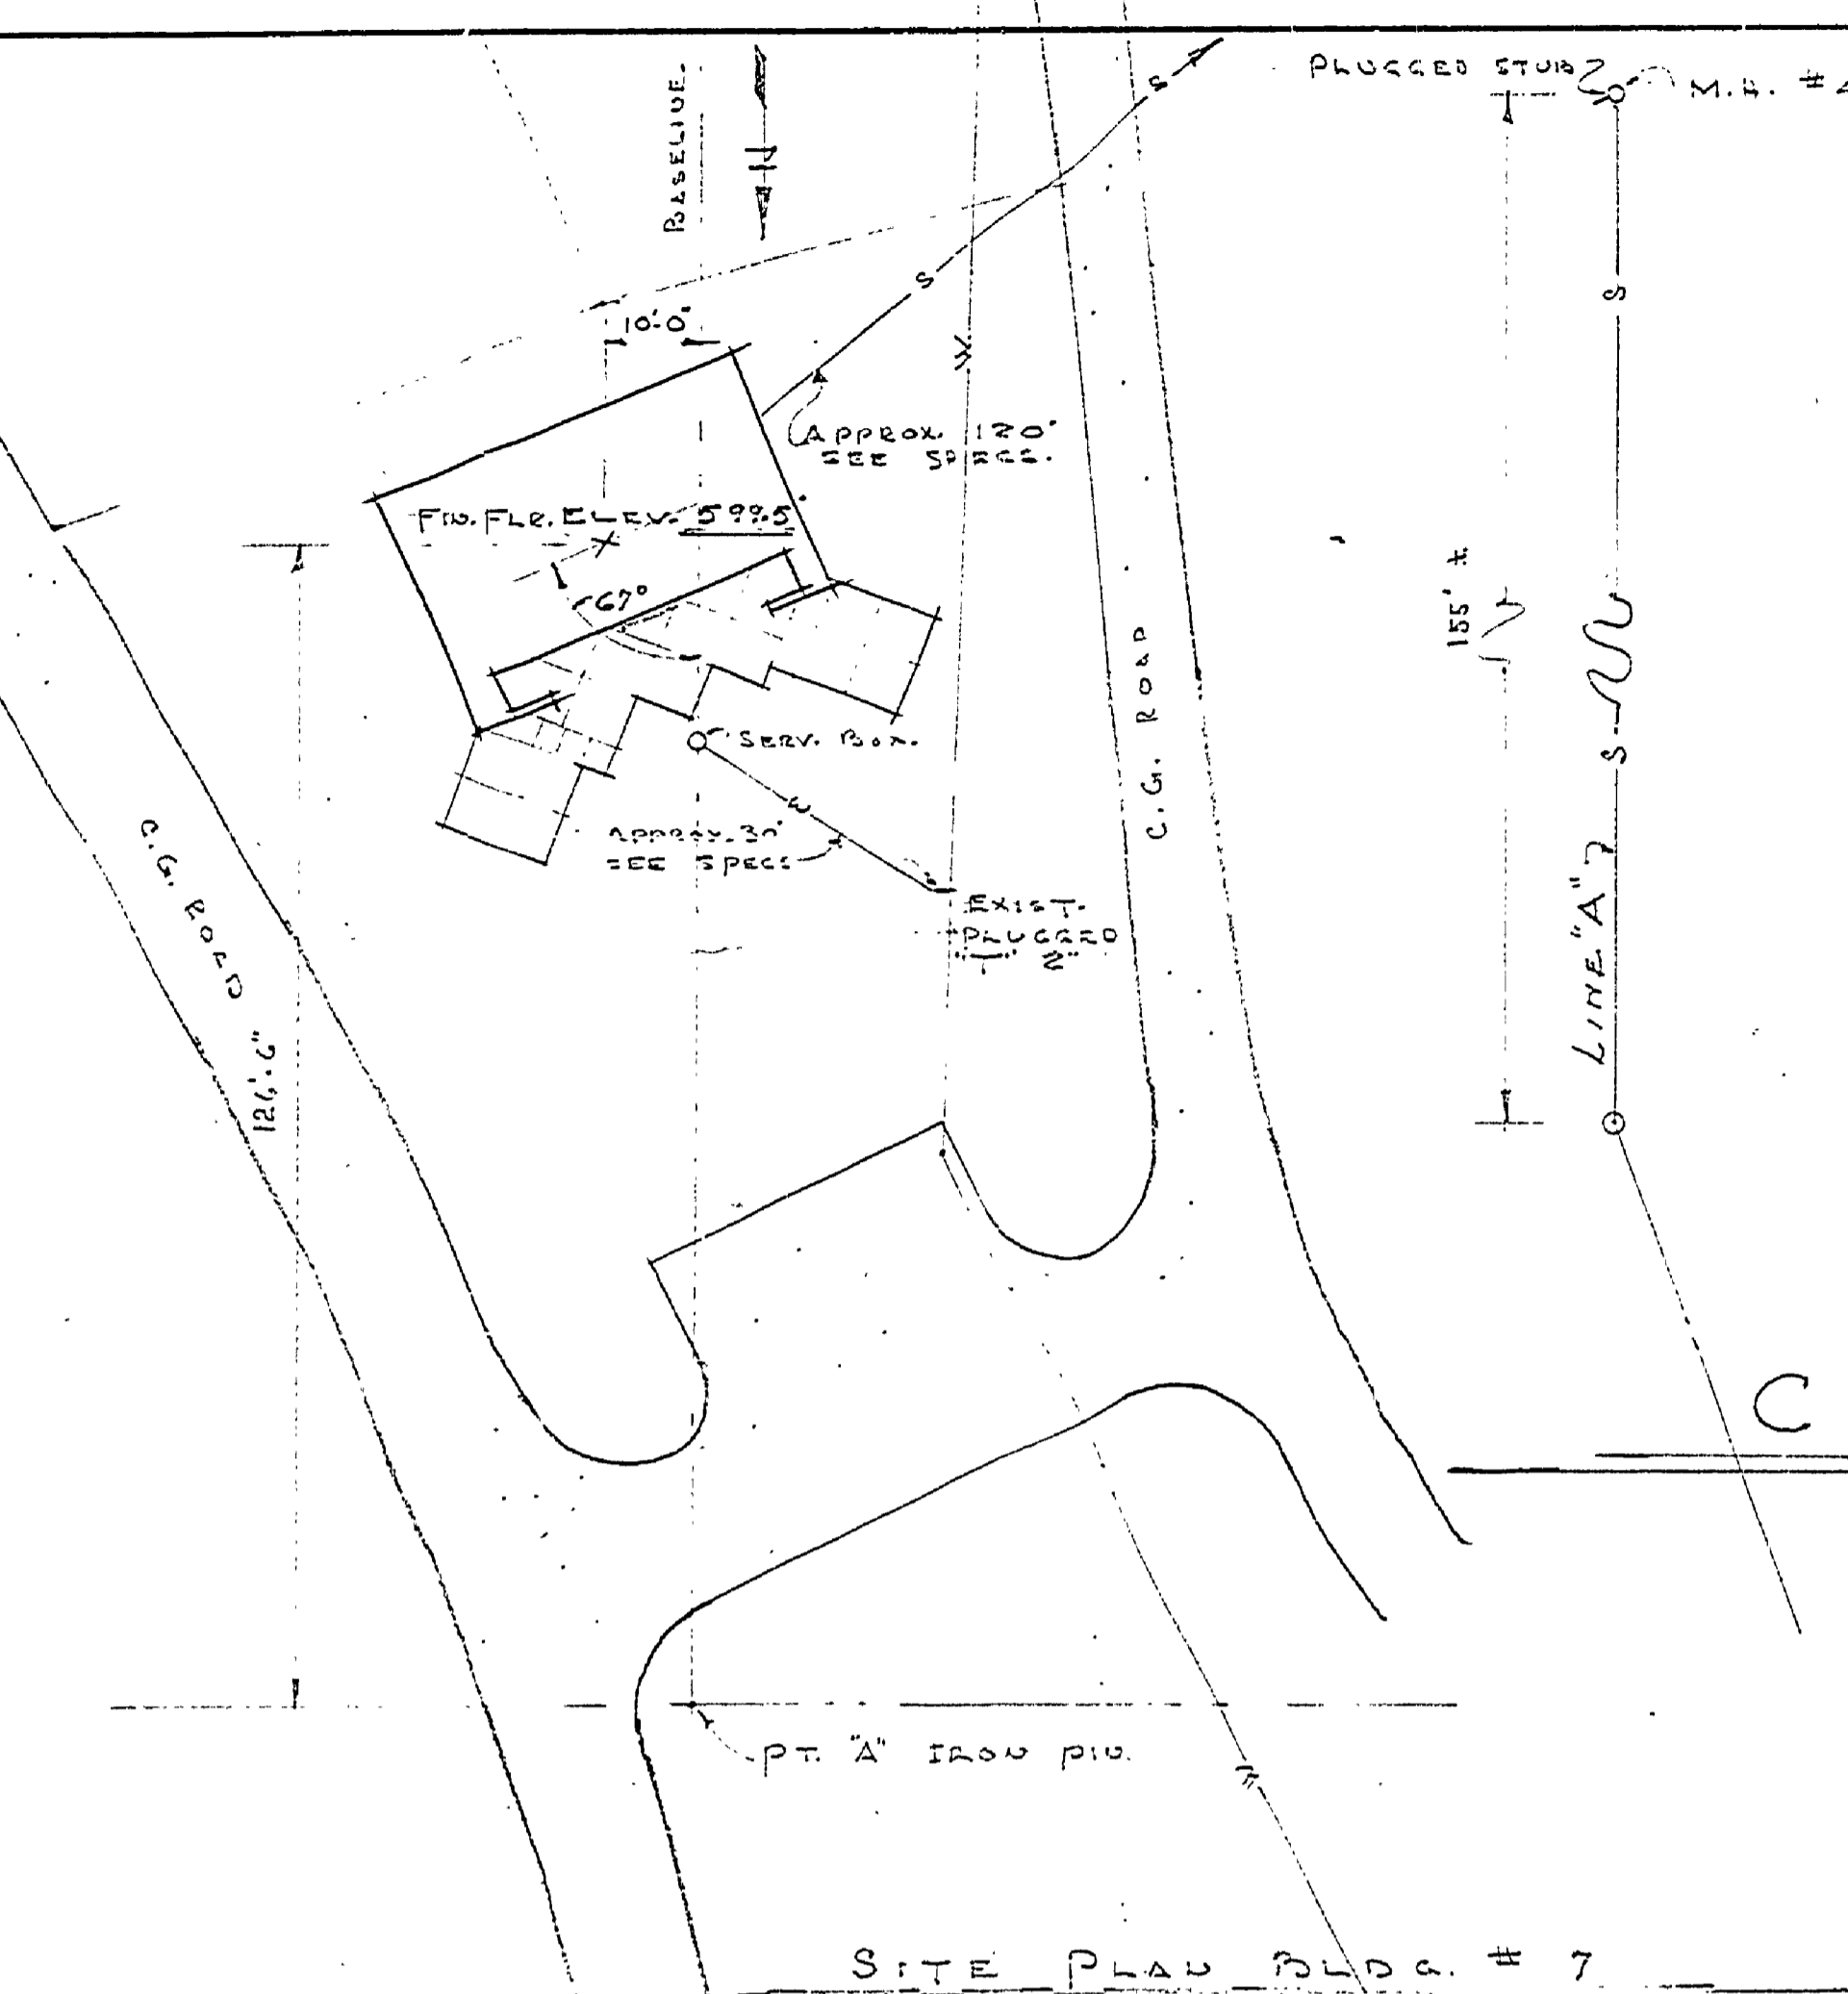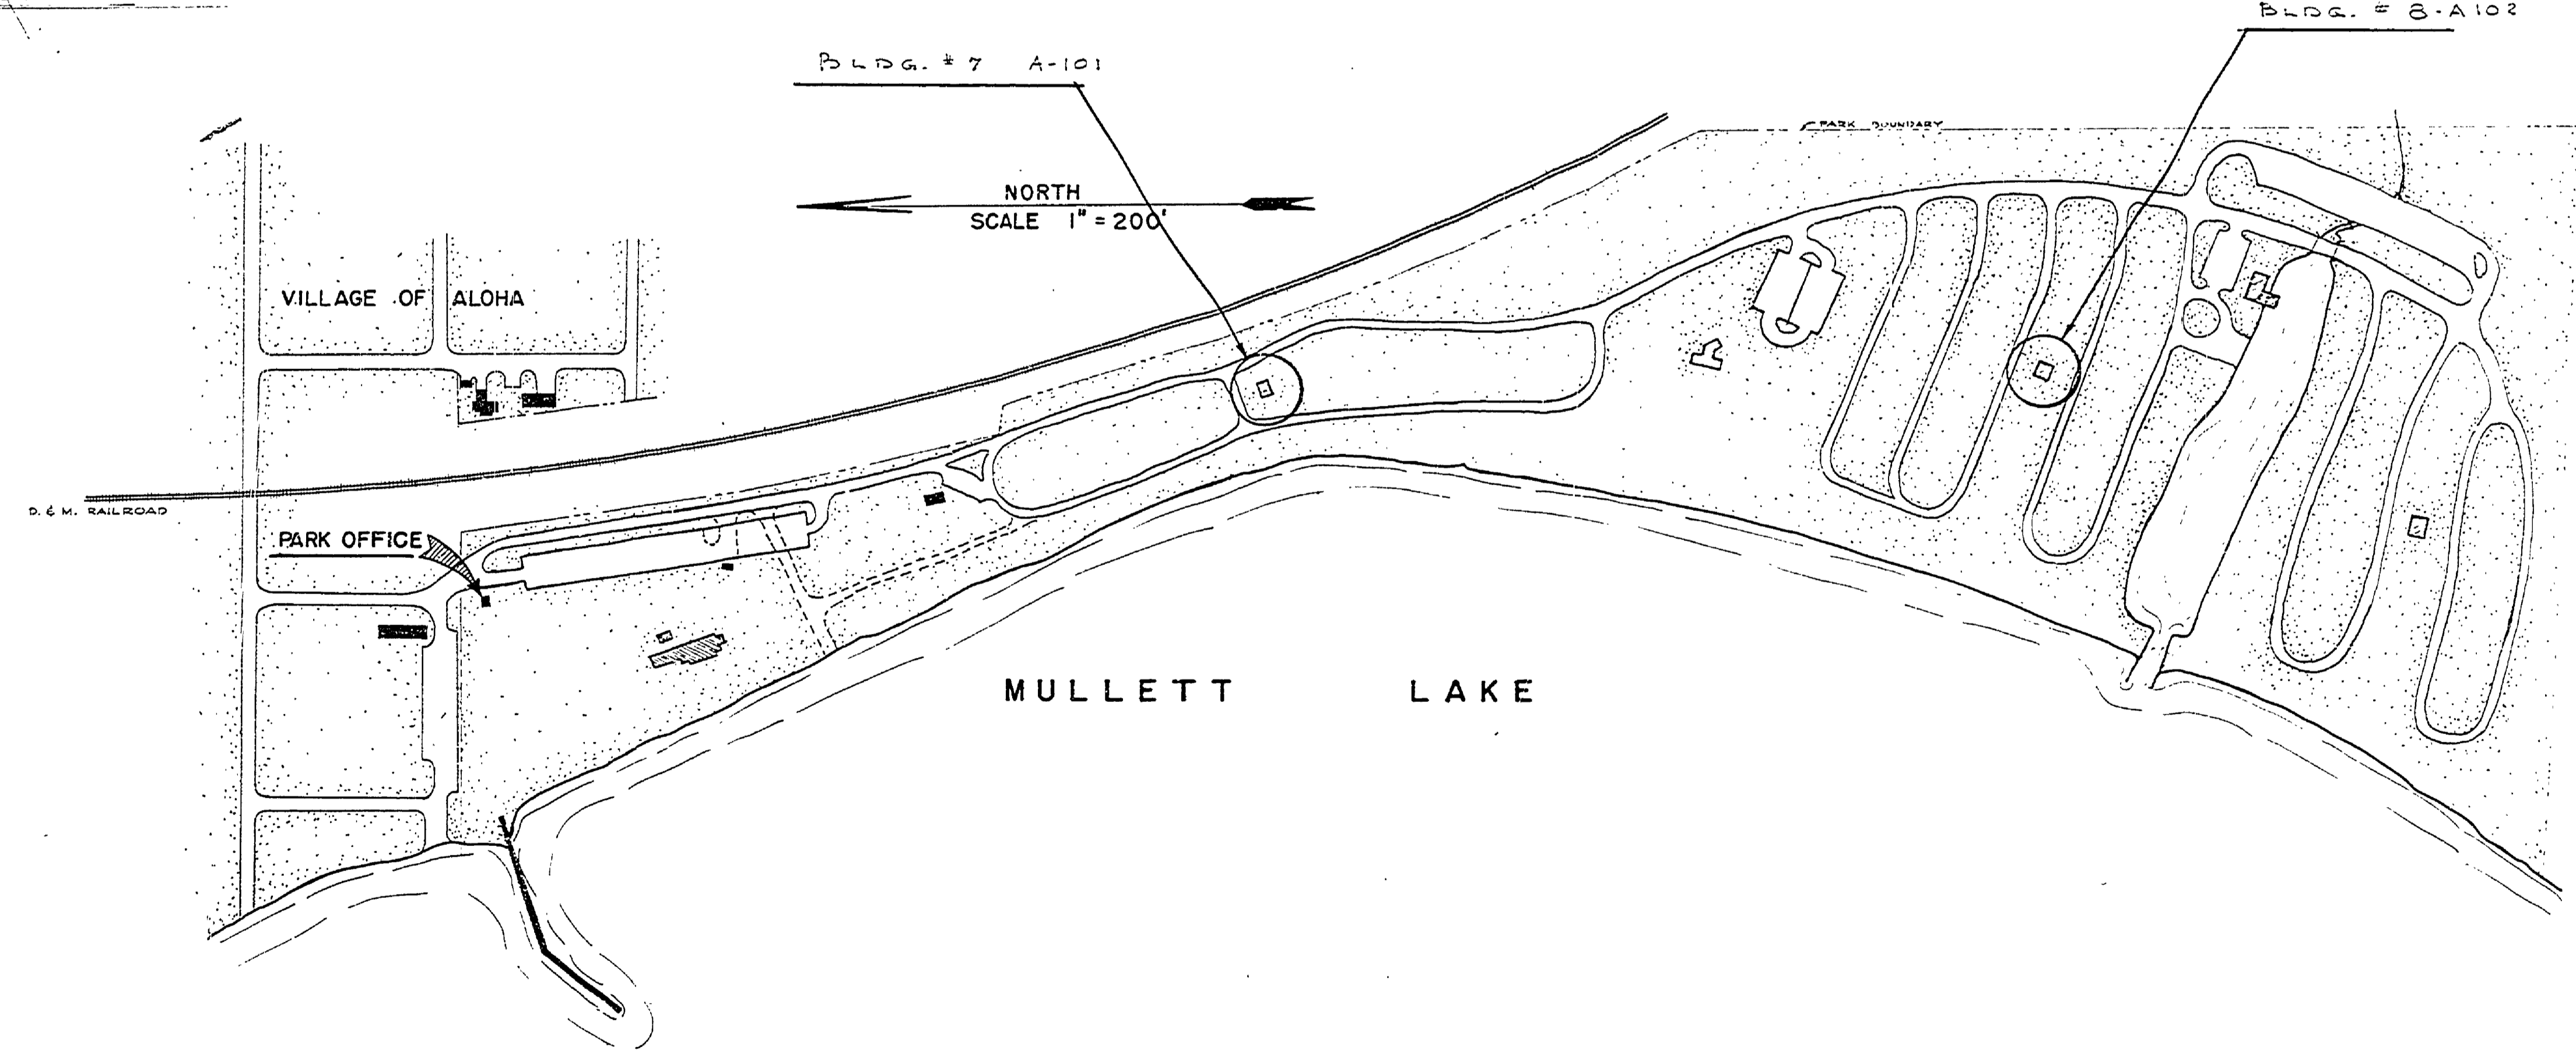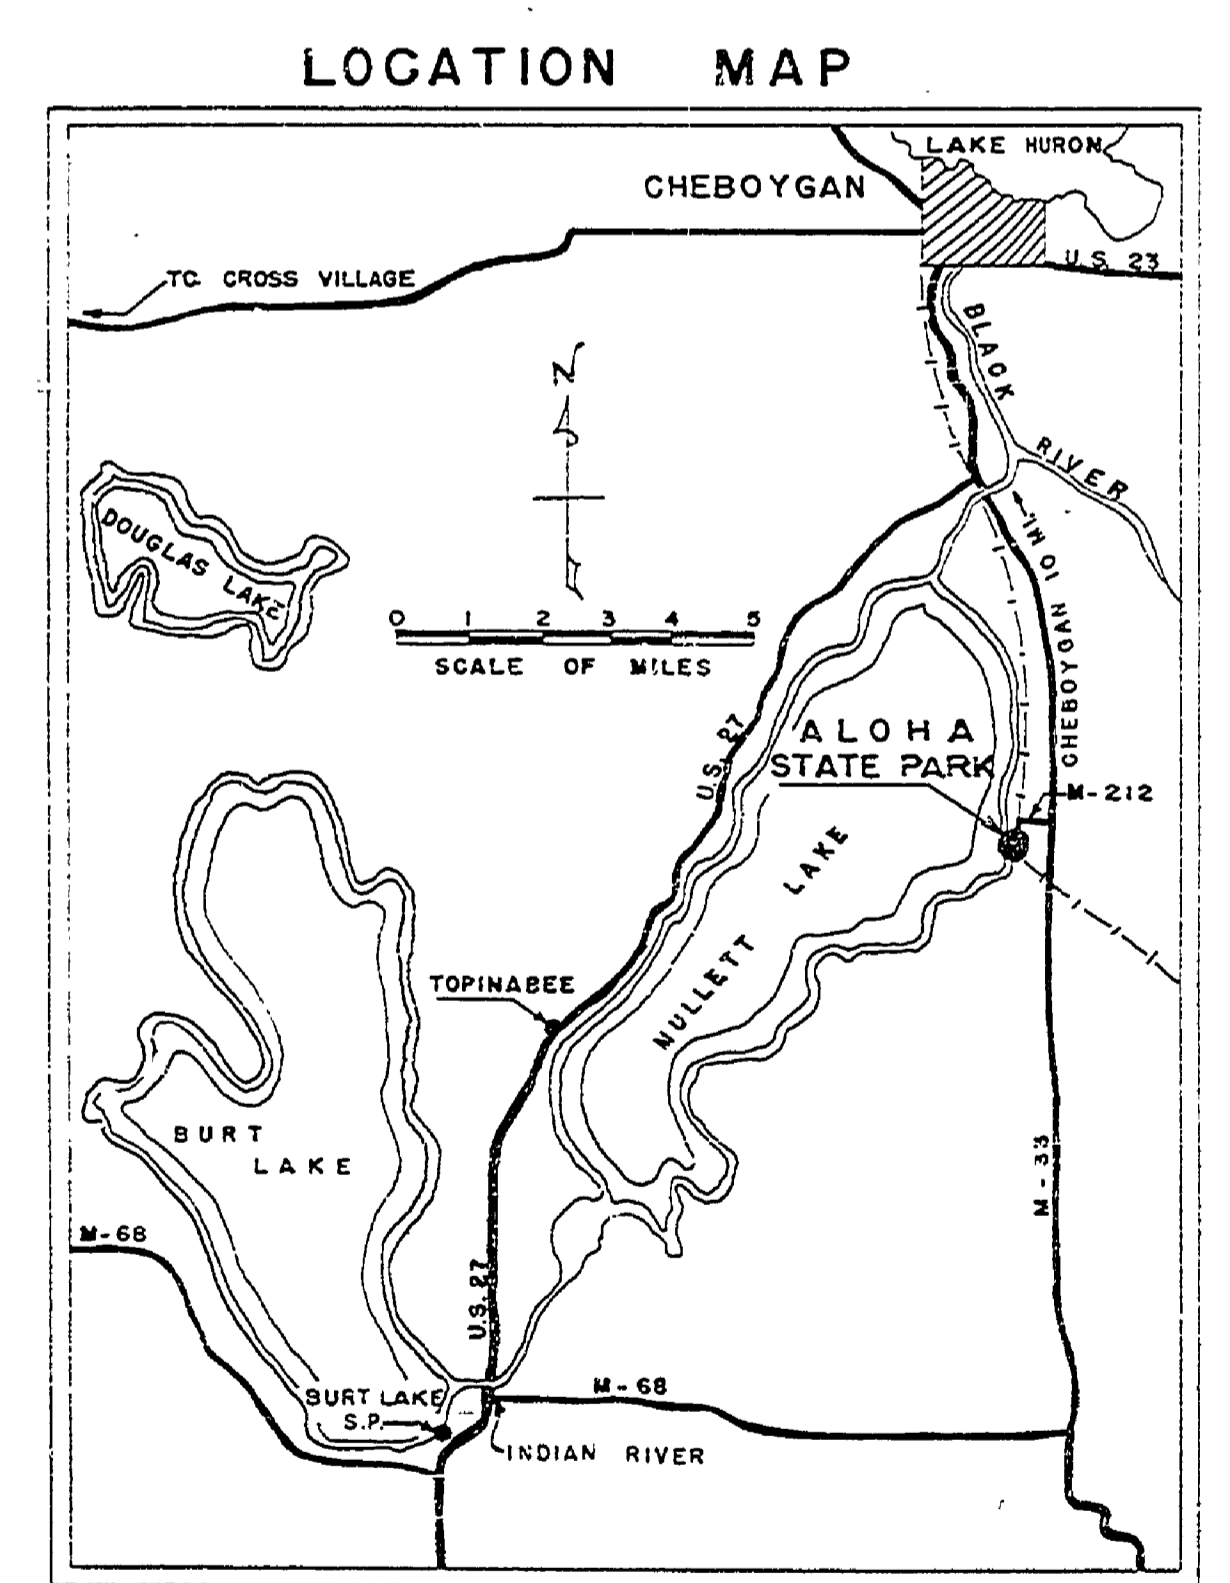

MICHIGAN
DEPARTMENT OF CONSERVATION
PARKS AND RECREATION DIVISION

ALOHA STATE PARK
CAMPGROUND TOILET
BUILDINGS # 7 & # 8

SHEET NO. 1 OF 5
PLAN NO. A-101 & A-102