


MICHIGAN
DEPARTMENT OF CONSERVATION
PARKS AND RECREATION DIVISION

ALOHA STATE PARK



CONSTRUCTION PLANS
FOR

Richard E. ...
PROJECT NO. 26 - C2

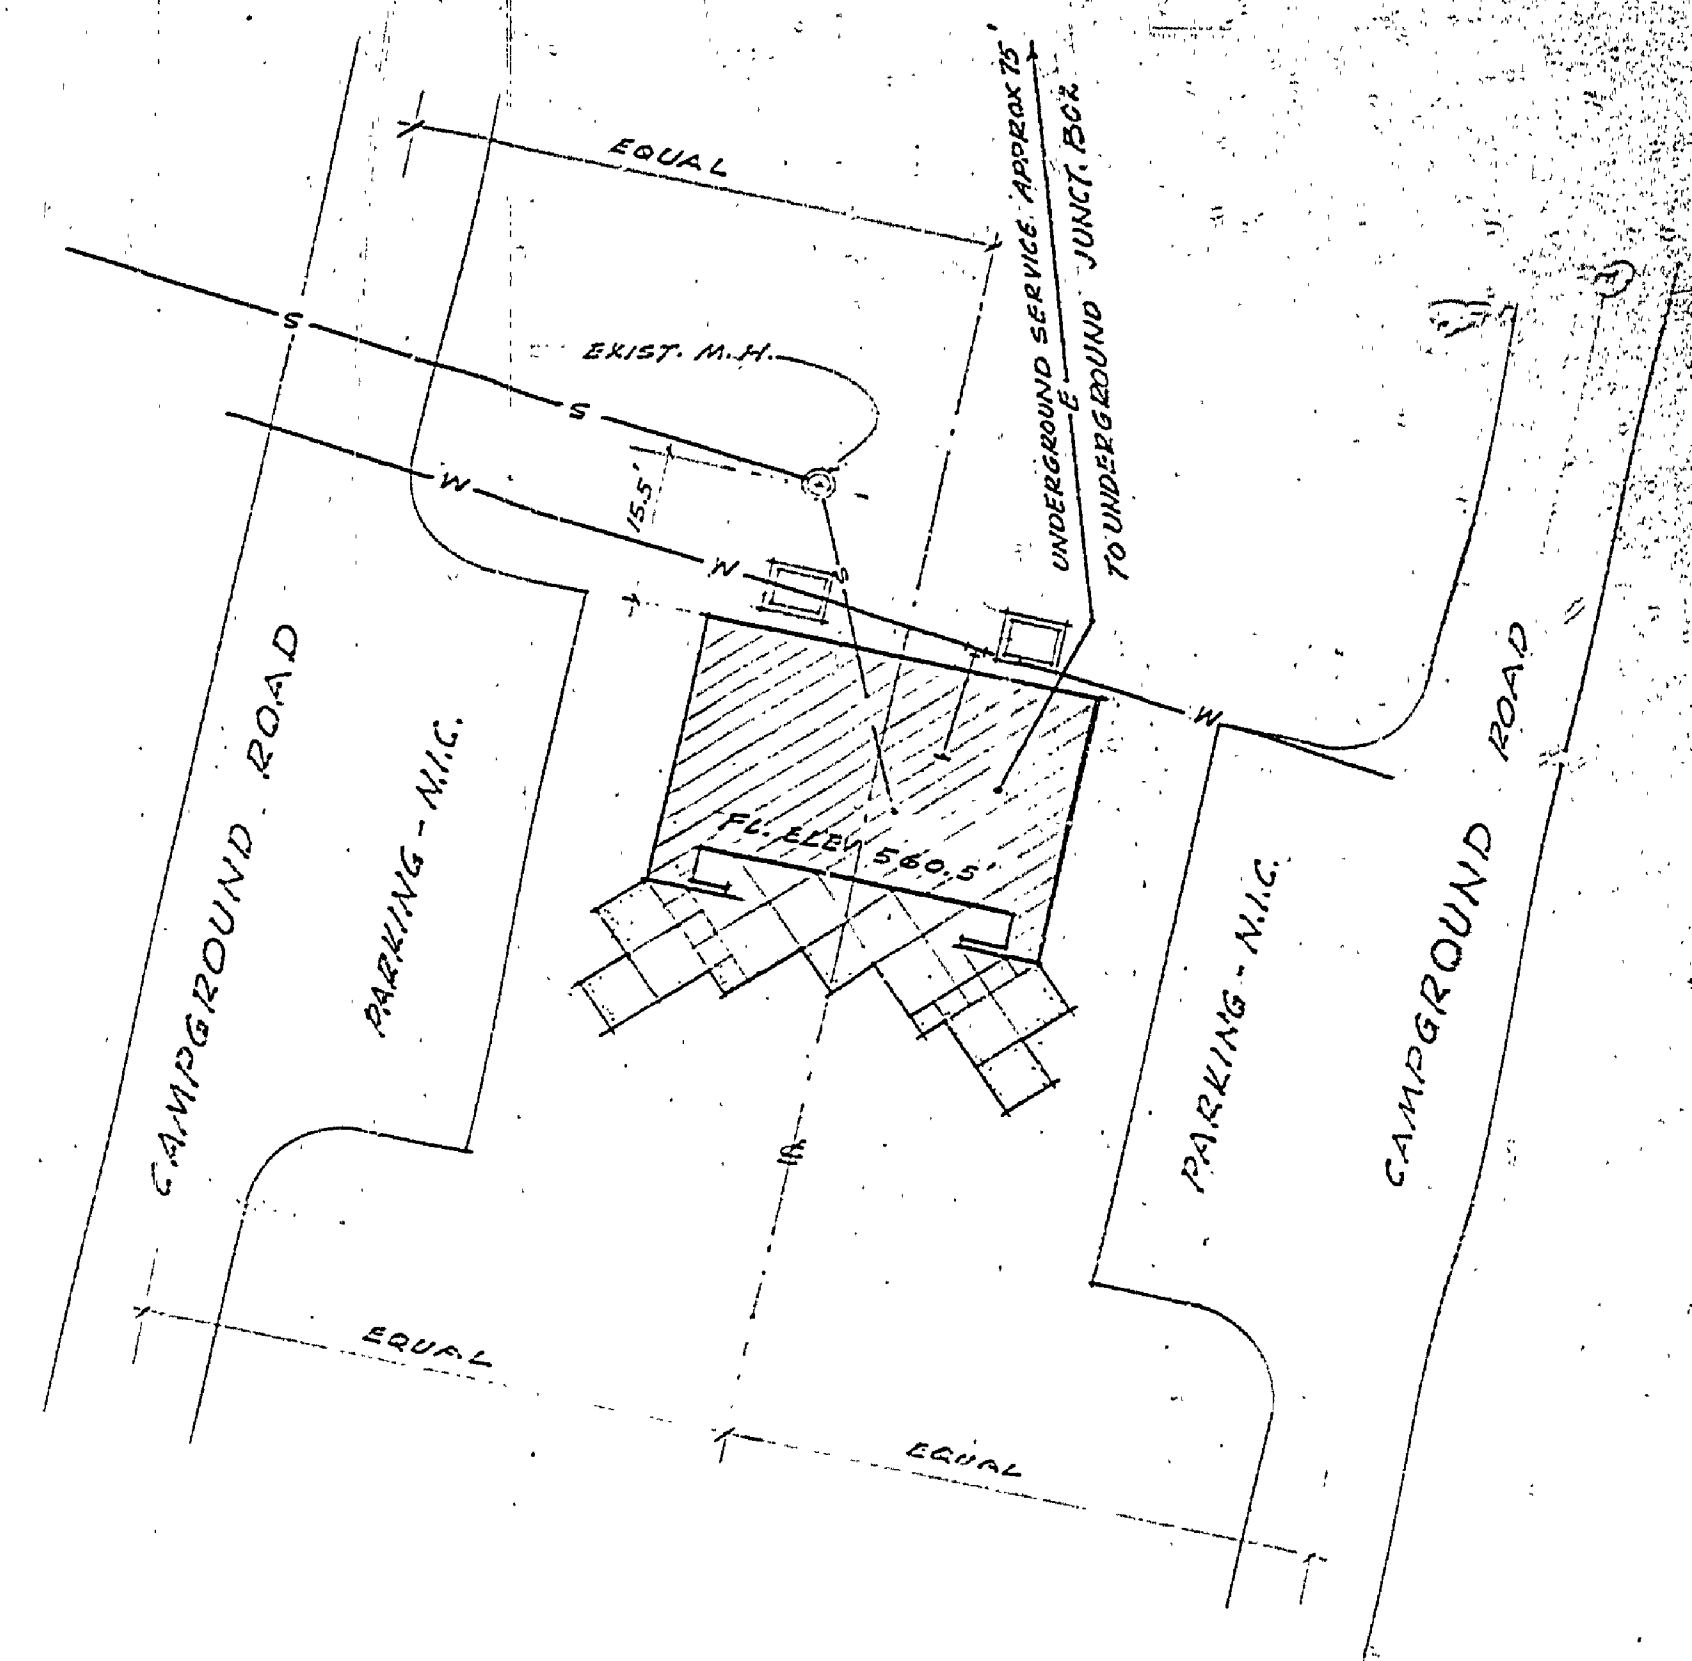

SITE PLAN - BUILDING NO. 9
SCALE 1" = 20.0'

LOCATION MAP

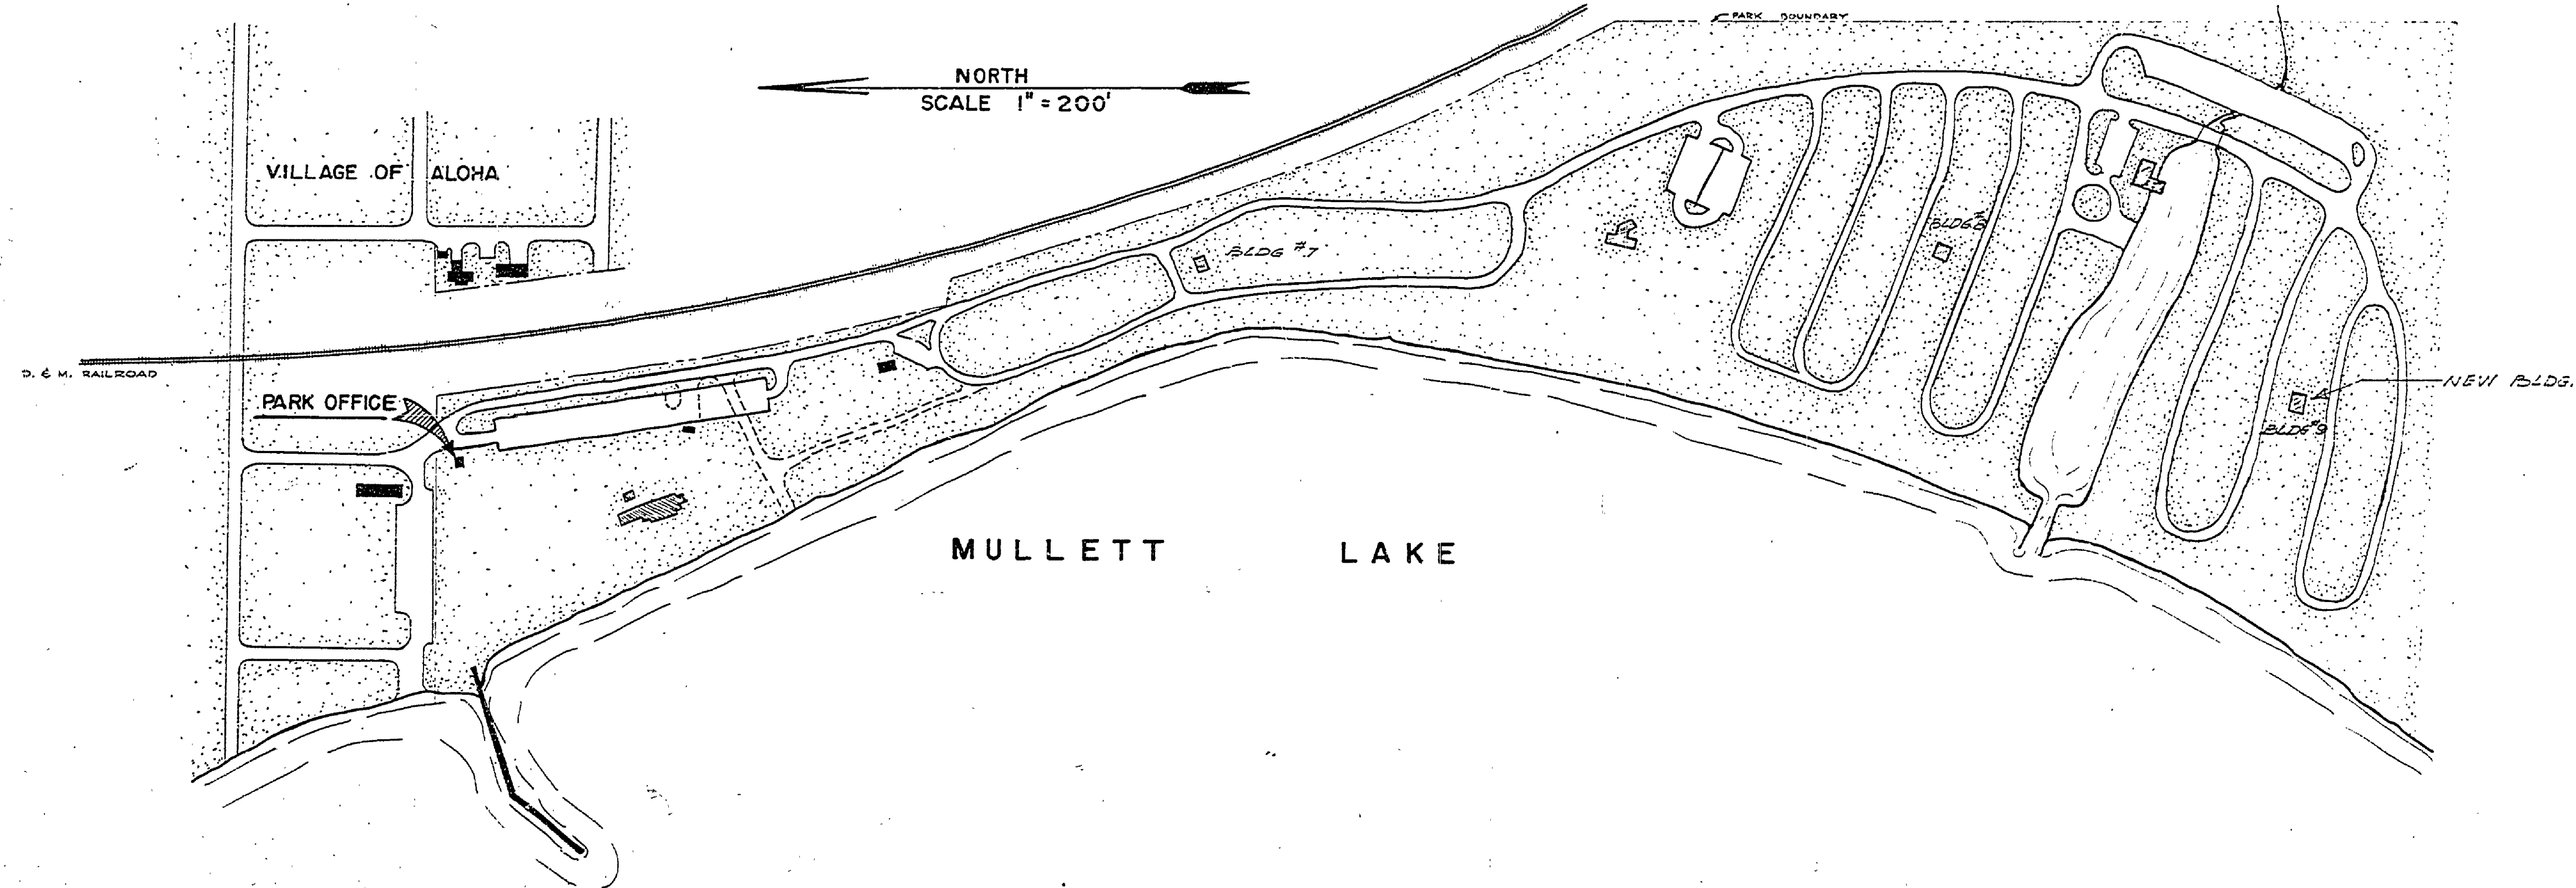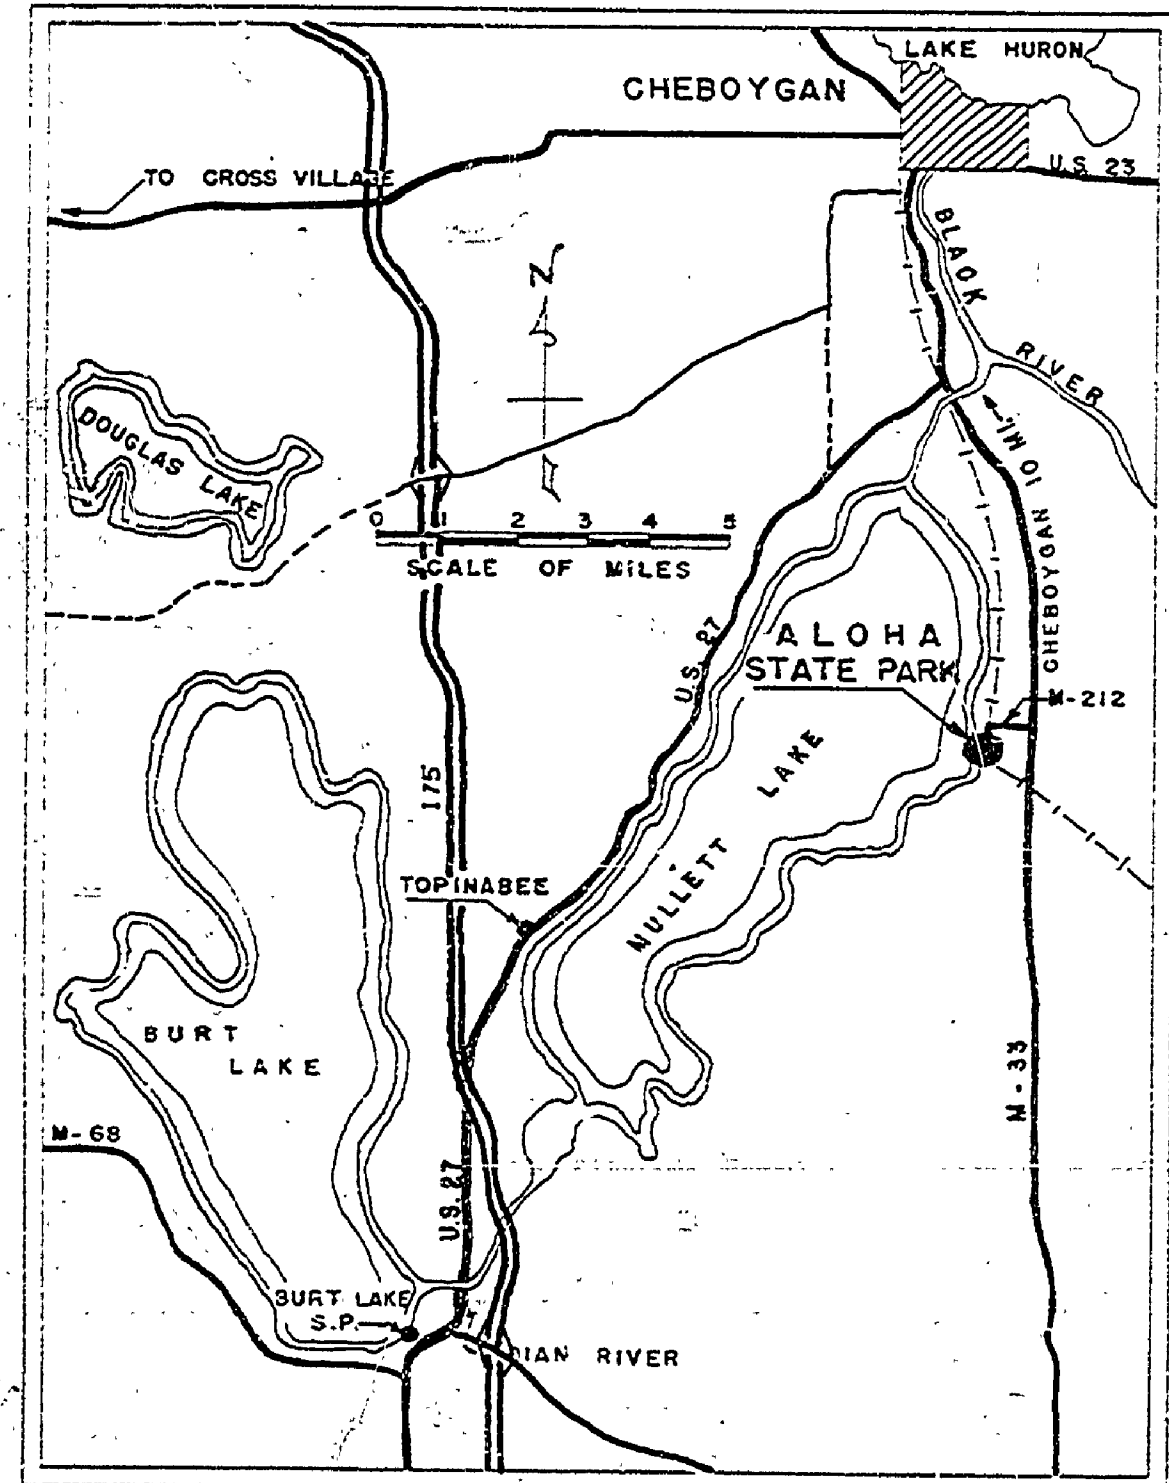

NO.	DATE	BY	REVISIONS
1			4
2			5
3			6
			7

NO.	DATE	BY	REVISIONS
1			4
2			5
3			6
			7

REVIEWED BY SECTIONS	DATE	APPROVED BY	DATE	NO.	DATE	BY
ARCHITECTURAL	6-22-63	W.M.G.	6-22-63	1		
ENGINEERING	6-13-63	R.S.P.	6-13-63	2		
LANDSCAPE	6-14-63	J.M.C.	6-14-63	3		

APPROVED	DATE	BY
APPROVED	6-17-63	J.M.C.

MICHIGAN
DEPARTMENT OF CONSERVATION
PARKS AND RECREATION DIVISION

ALOHA STATE PARK
TOILET AND SHOWER BUILDING #9

SHEET
NO. 1
OF 5
PLAN NO.
A-105