

MICHIGAN
 DEPARTMENT OF CONSERVATION
 PARKS AND RECREATION DIVISION

ALOHA STATE PARK

CONSTRUCTION PLANS
 FOR
 ELECTRICAL DISTRIBUTION SYSTEM



PROJECT NO. 975 - 26 - C6

APPROVED *Arthur J. Glavin* 4/19/63
 CHIEF, PARKS & RECREATION DIVISION

NO.	DATE	BY	REVISIONS
1			
2			
3			
4			
5			
6			
7			

DATE	APPROVED BY	DATE	APPROVED BY
2-11-63	<i>[Signature]</i>	2-11-63	ASST. CHIEF IN CHARGE
2-19-63	<i>[Signature]</i>	2-19-63	OF DESIGN
2-26-63	<i>[Signature]</i>	2-26-63	APPROVED

REVIEWED BY	SECTIONS	DATE
ARCHITECTURAL	W.M.C.	2-11-63
ENGINEERING	S.P.	2-19-63
LANDSCAPE	S.M.B.	2-26-63

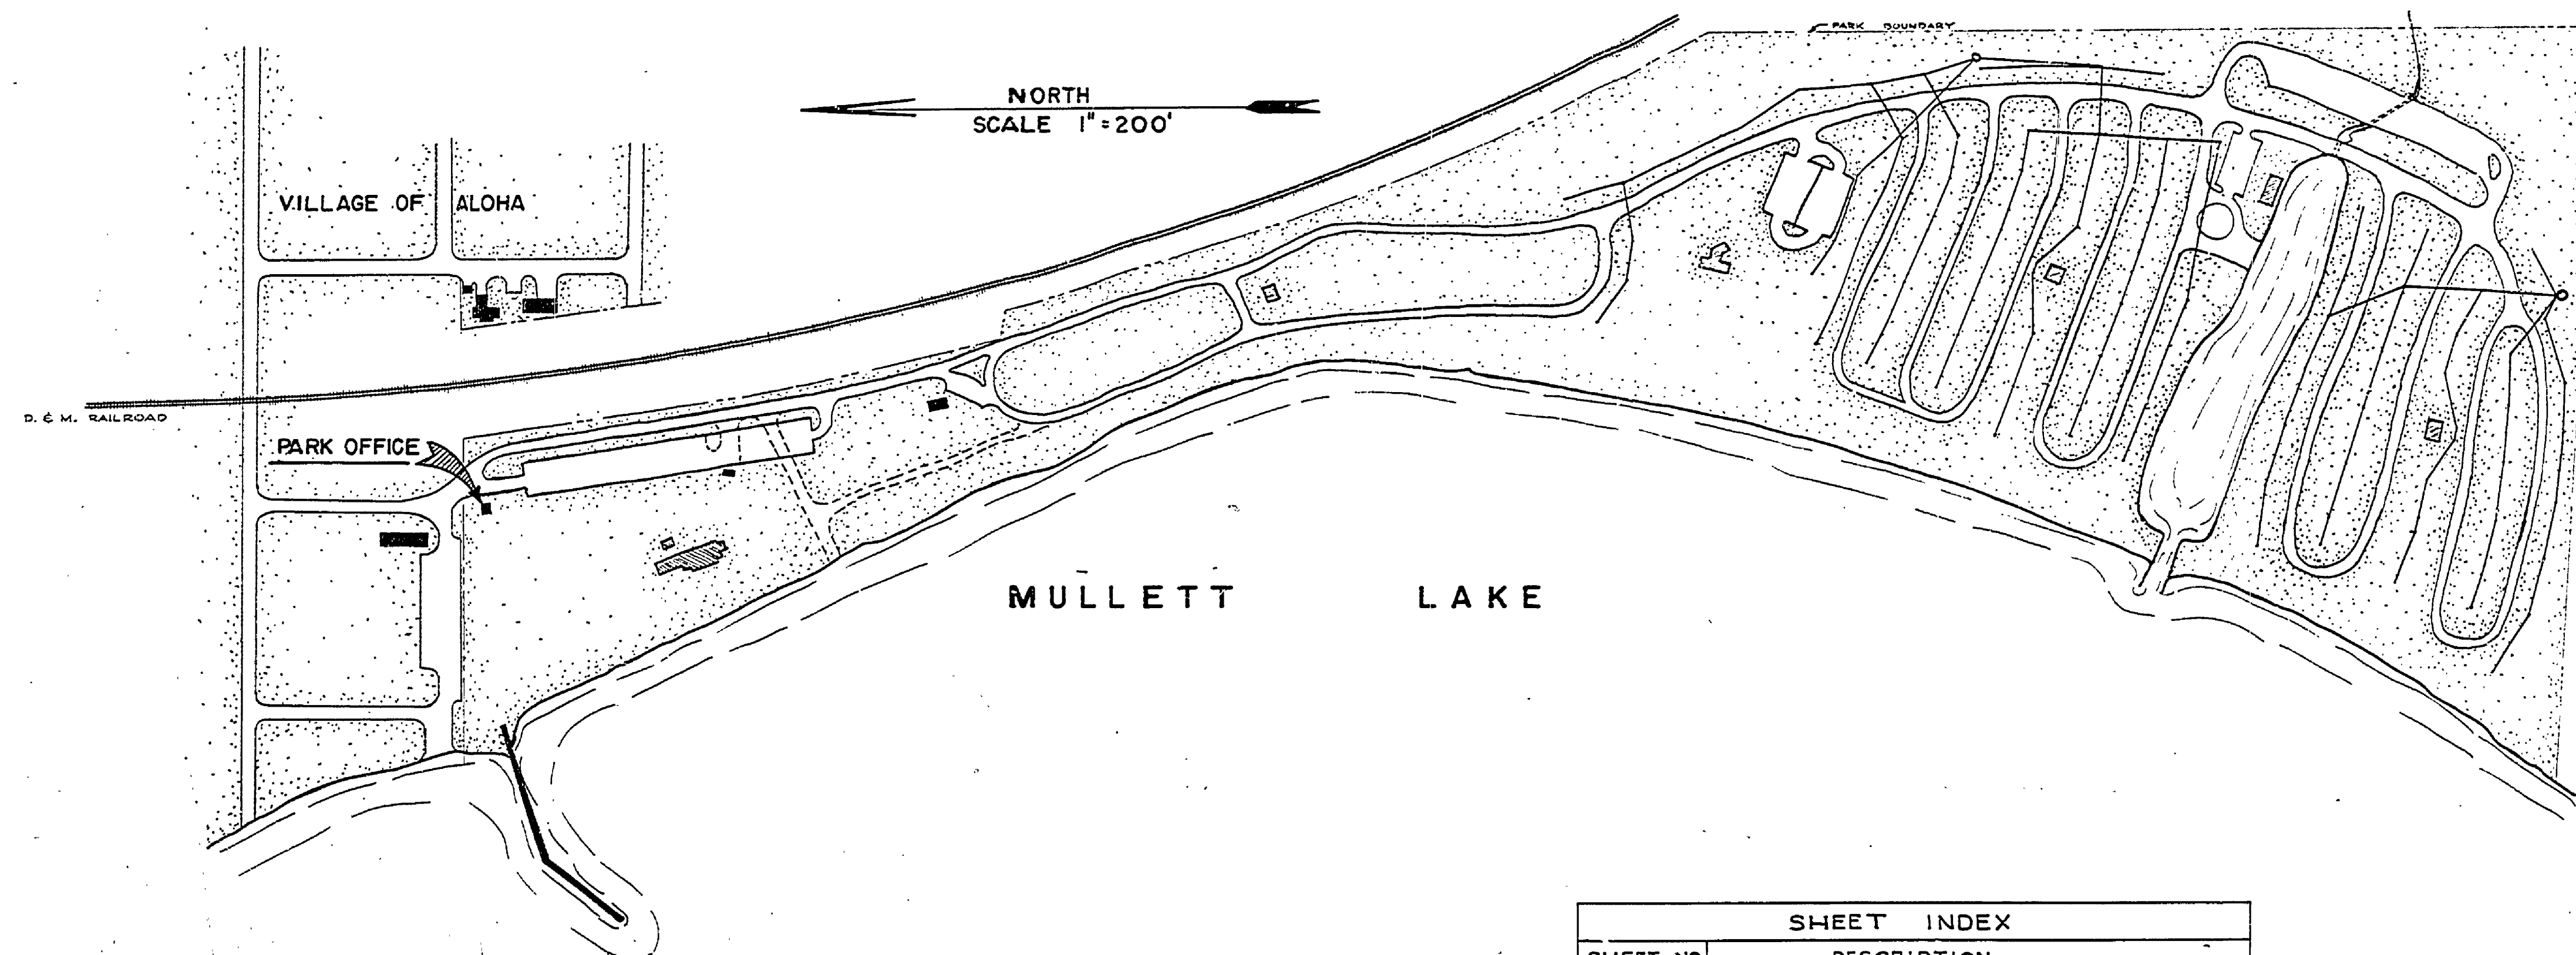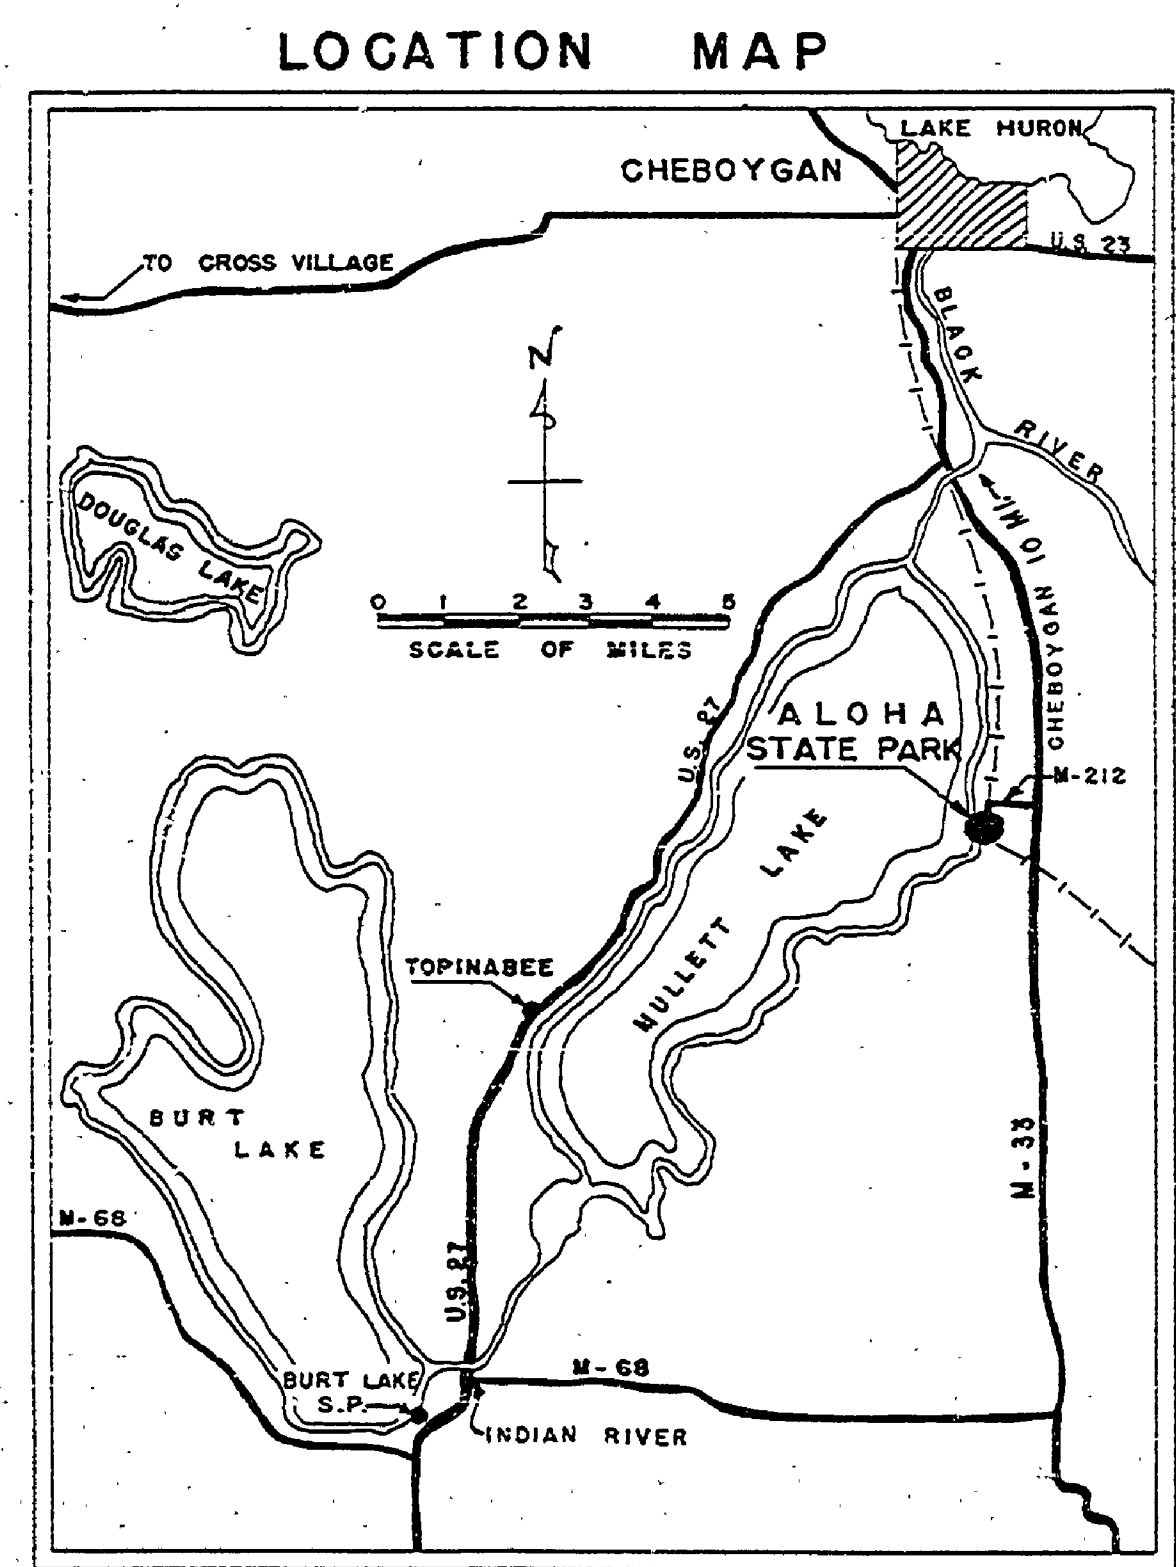

SHEET INDEX	
SHEET NO.	DESCRIPTION
1	TITLE SHEET
2	NOT IN THIS CONTRACT
3	LAYOUT SHEET
4	MAIN SWITCH & CIRCUIT BREAKER DETAILS
5	STANDARD PLAN - OUTLET BOX FOR UNDERGROUND SECONDARY