



DESIGNED BY	DATE	REVIEWED	DATE	APPROVED	DATE	NO.	DATE	BY	REVISIONS
B.H.G.	Feb. 63	ARCHITECTURAL	2-11-63	<i>[Signature]</i>	1-1	1	11-63		4
B.H.G.	Feb. 63	ENGINEERING	2-7-63	<i>[Signature]</i>	2	2			5
CHECKED BY		LANDSCAPE	2-11-63	<i>[Signature]</i>	3	3			6


Pole & Transformers As Per Plan By Consumers Power Co. At Owners Expense.

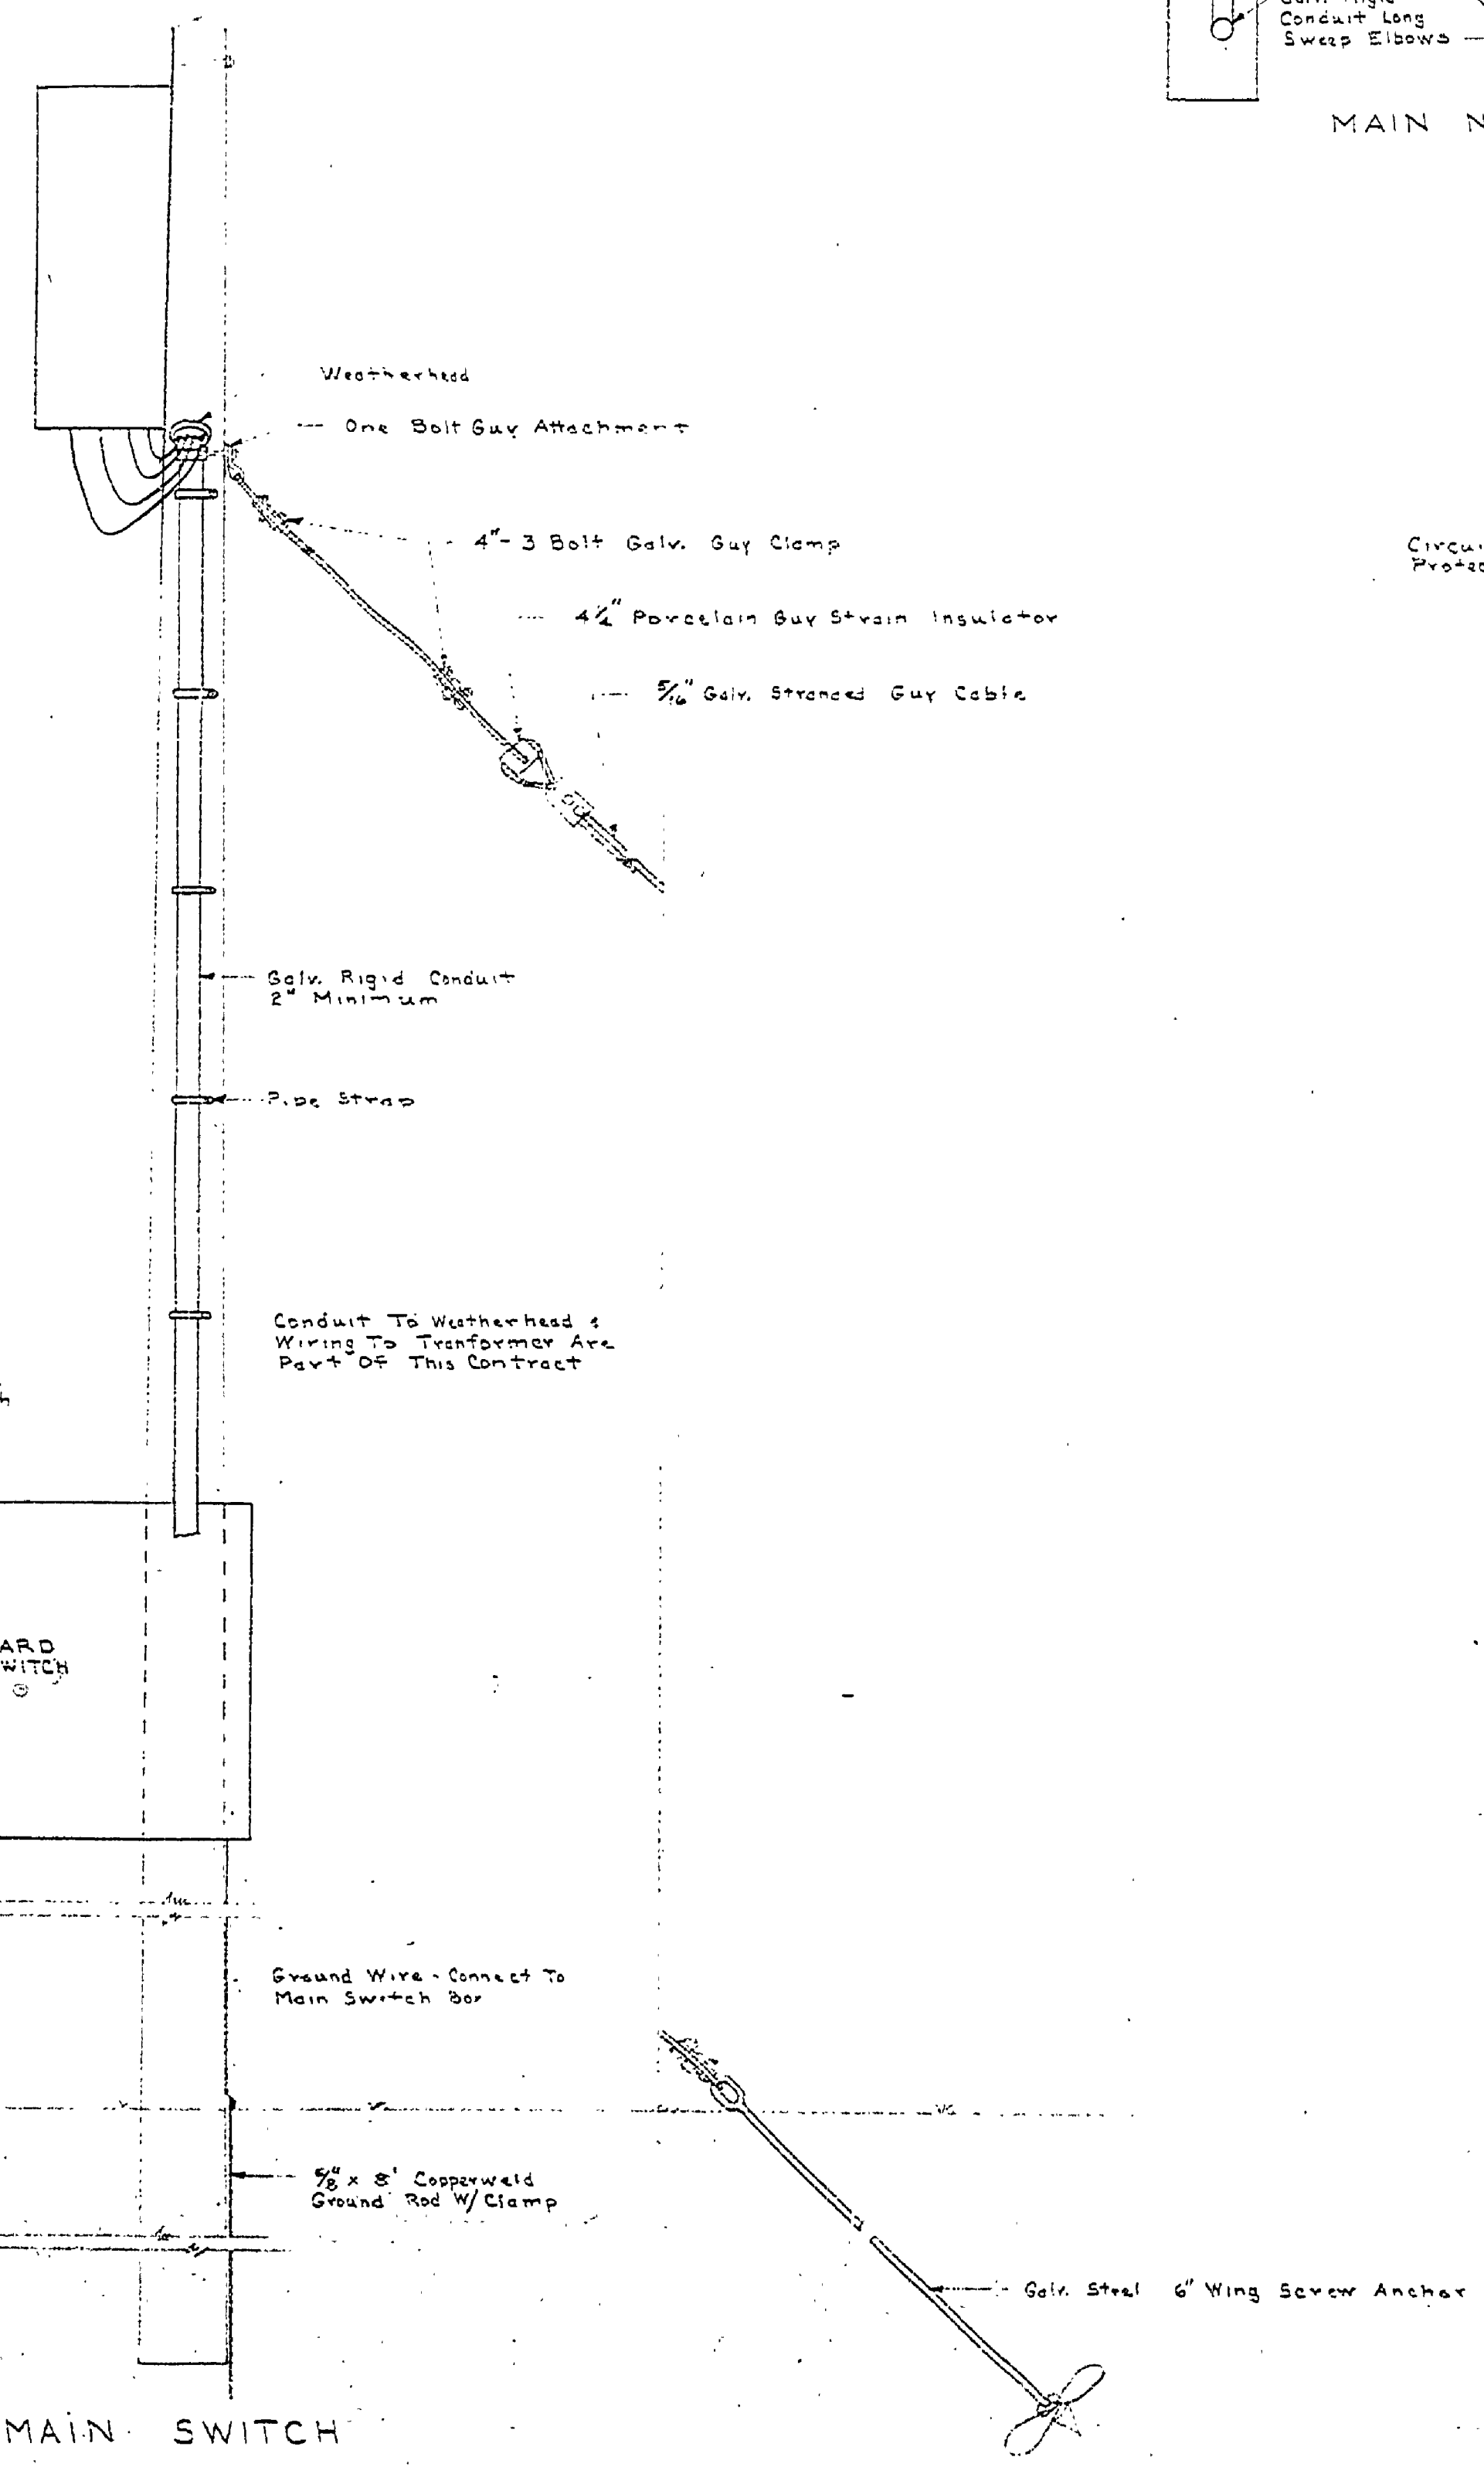


MAIN SWITCH

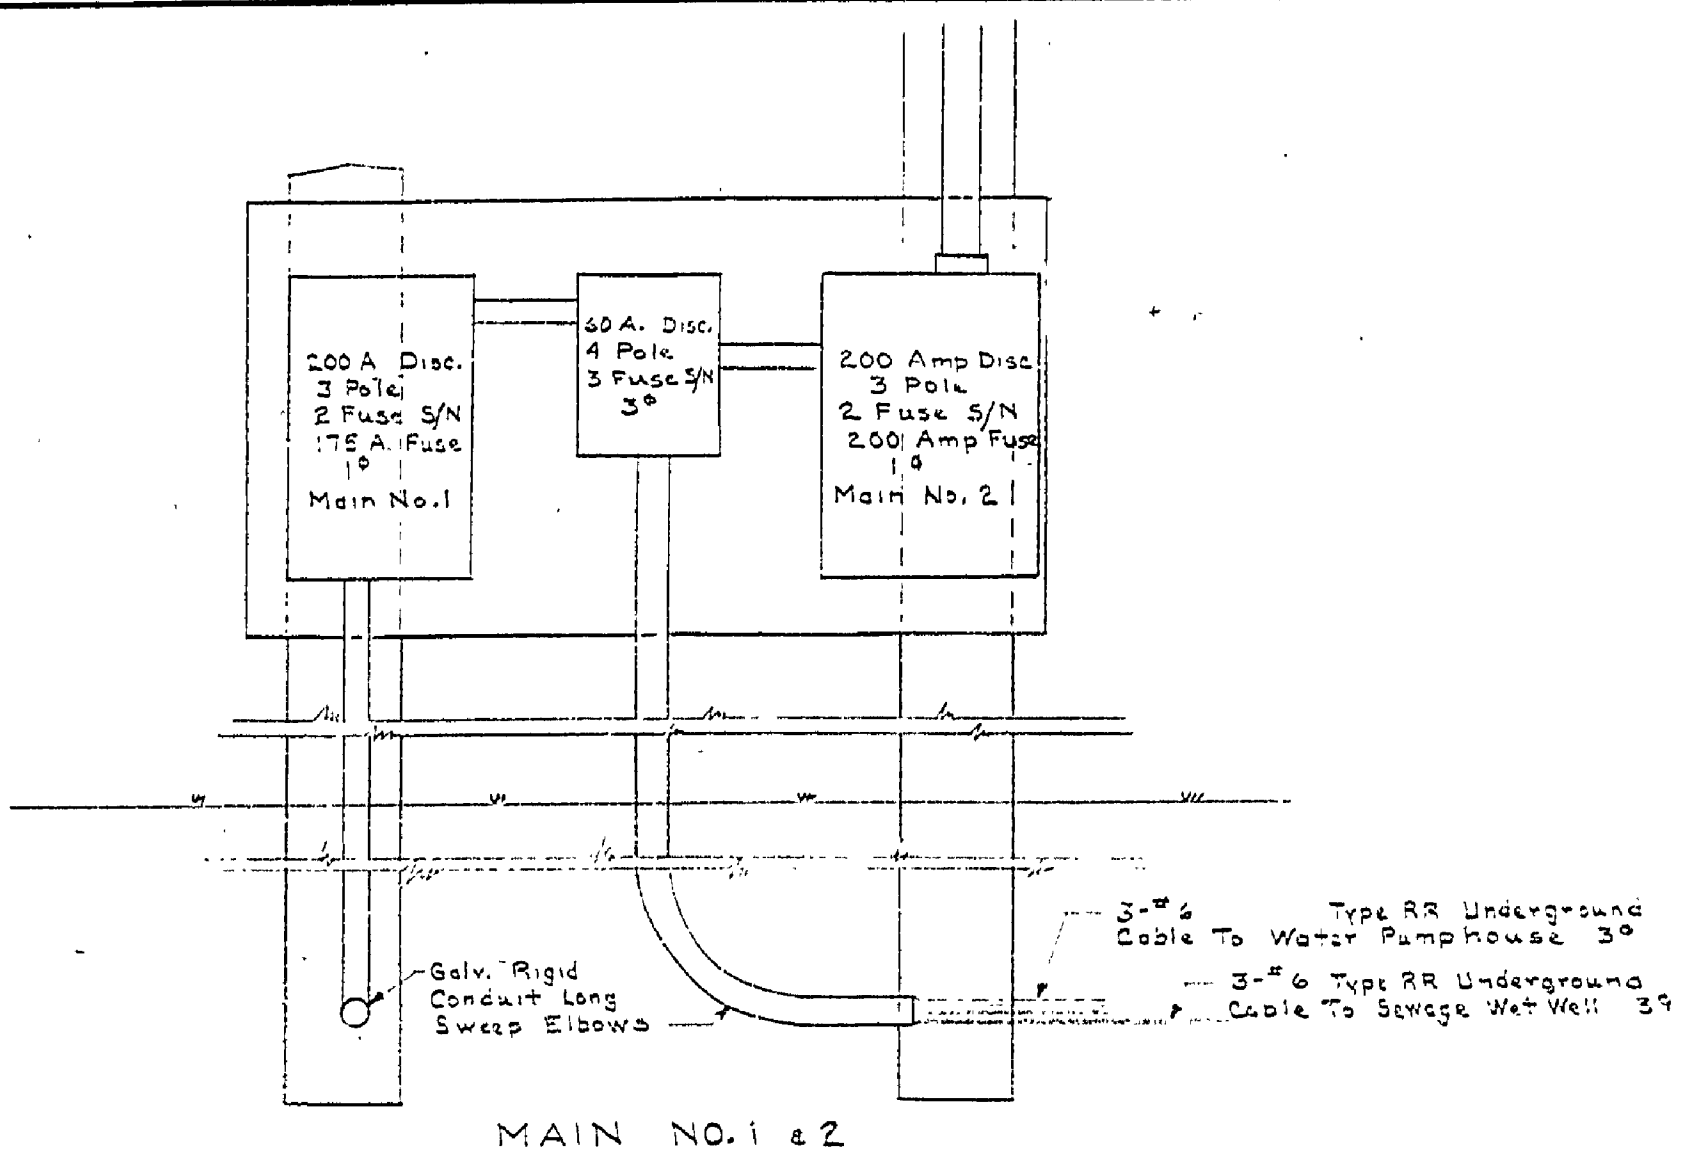

MAIN NO. 1 & 2

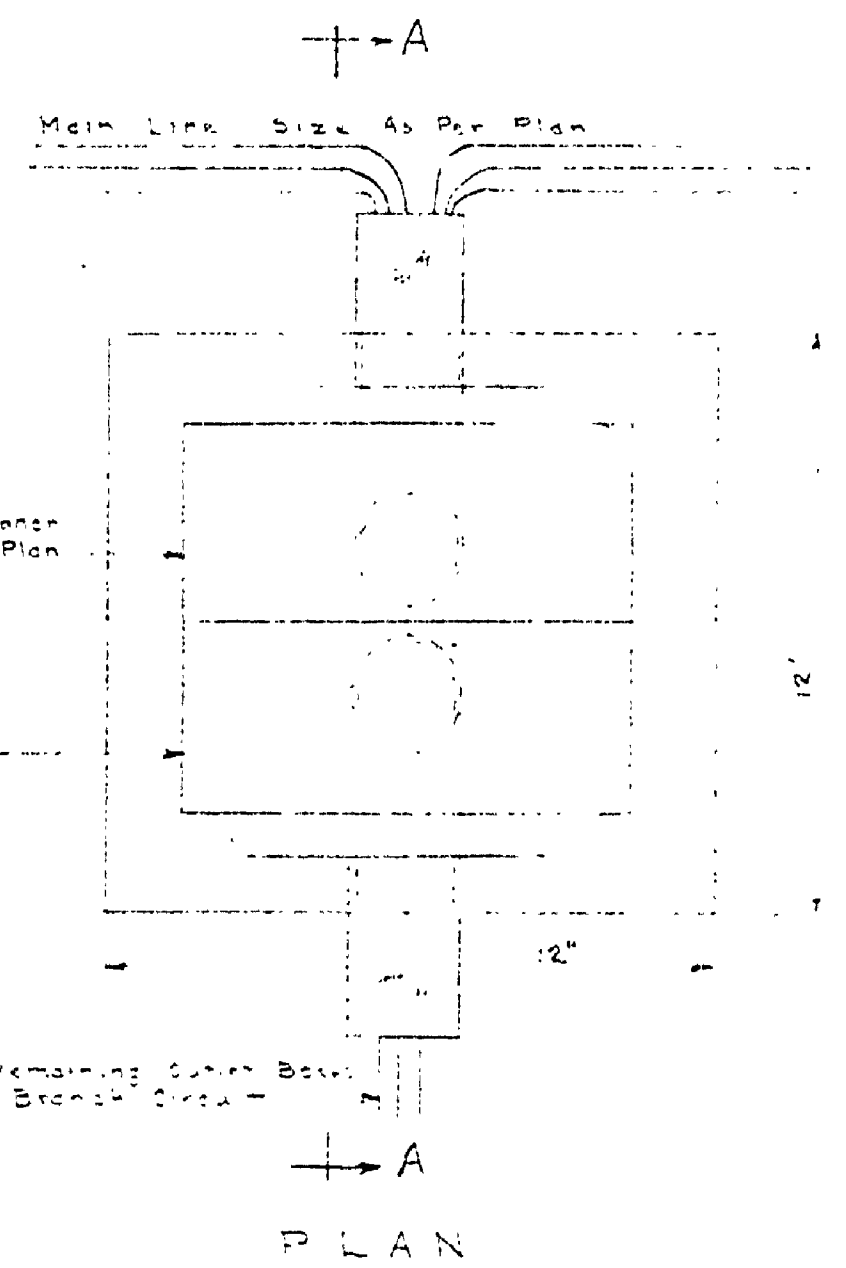


PLAN

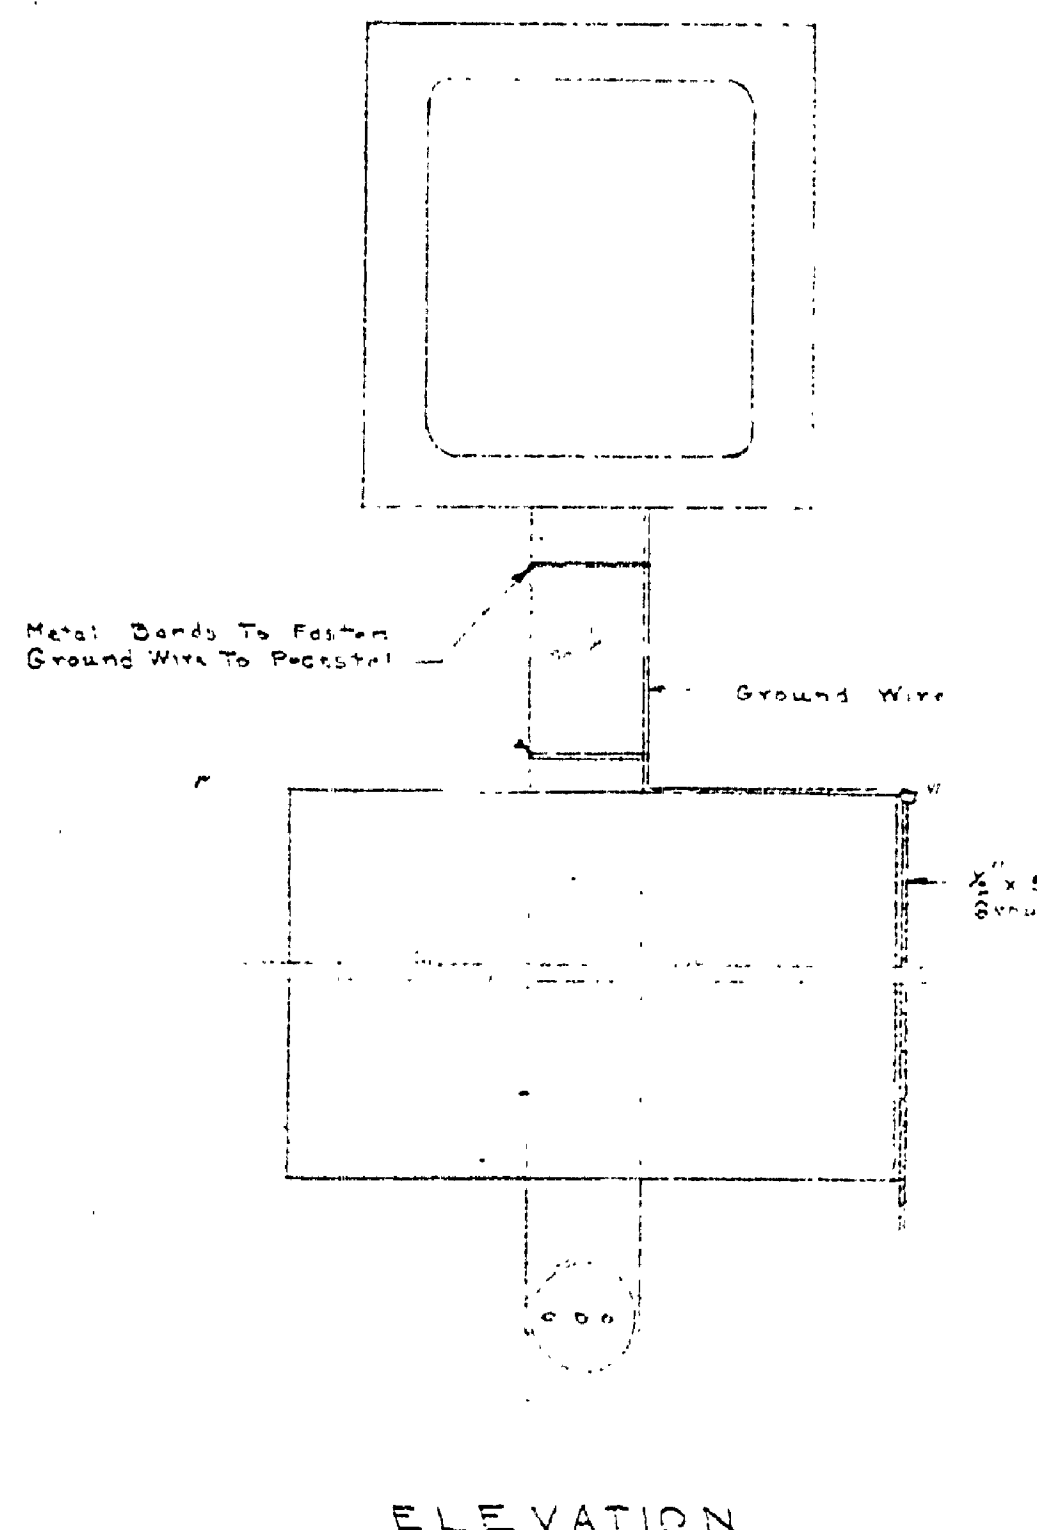


ELEVATION

CIRCUIT BREAKER AND OUTLET BOX

PANELBOARD DETAILS

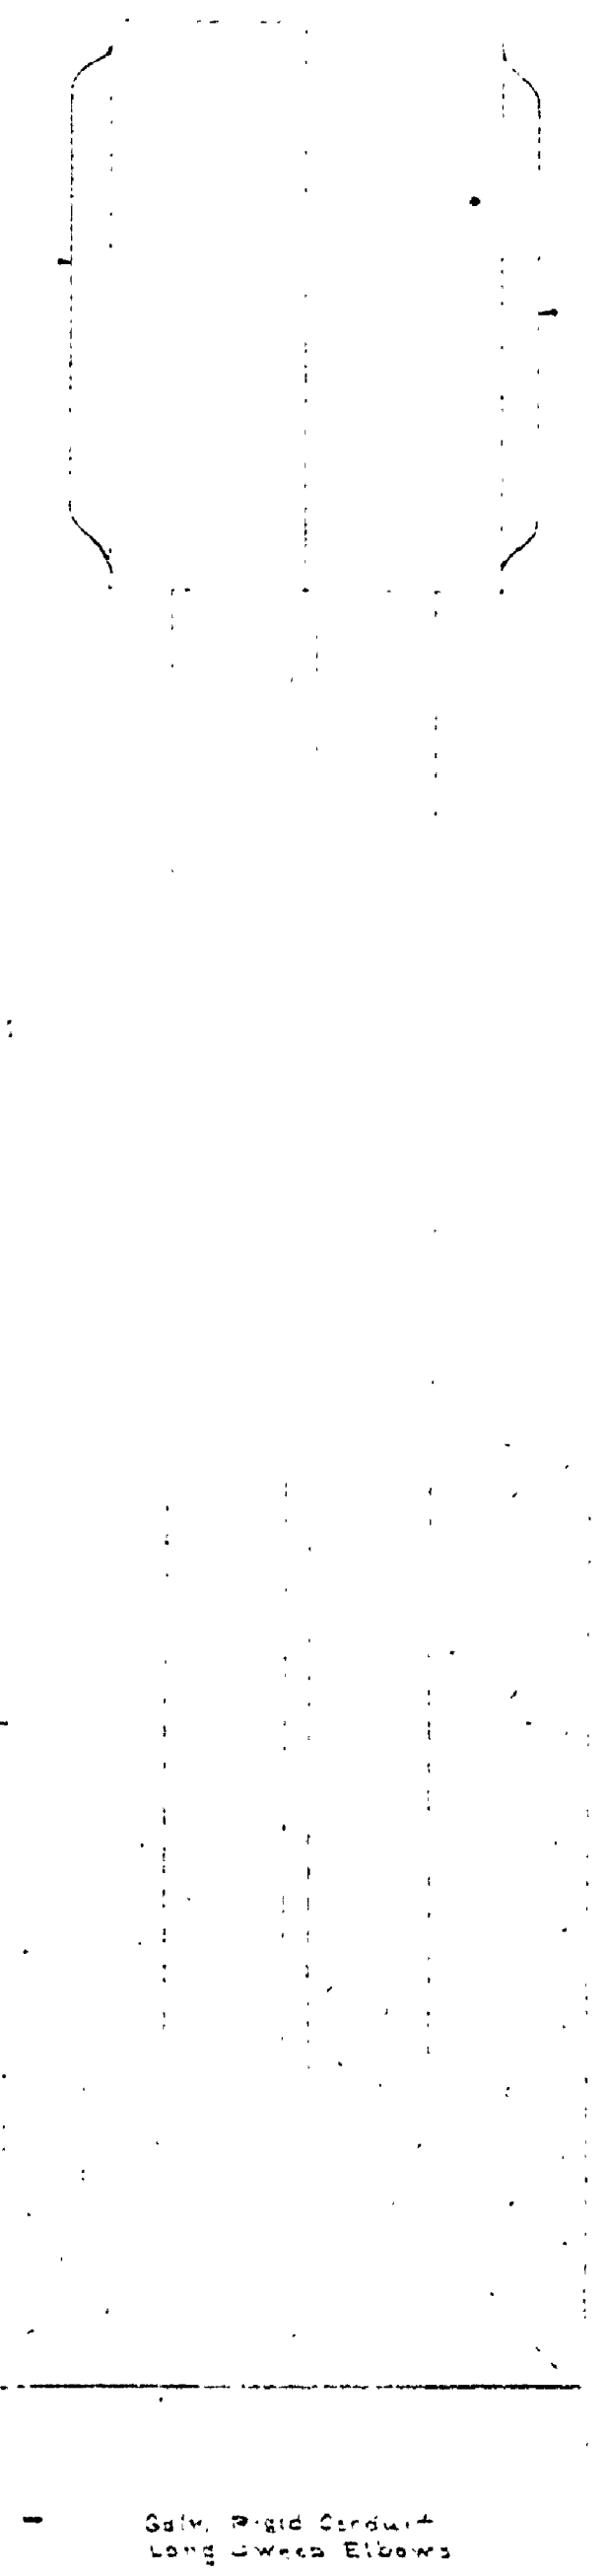

SECTION A-A

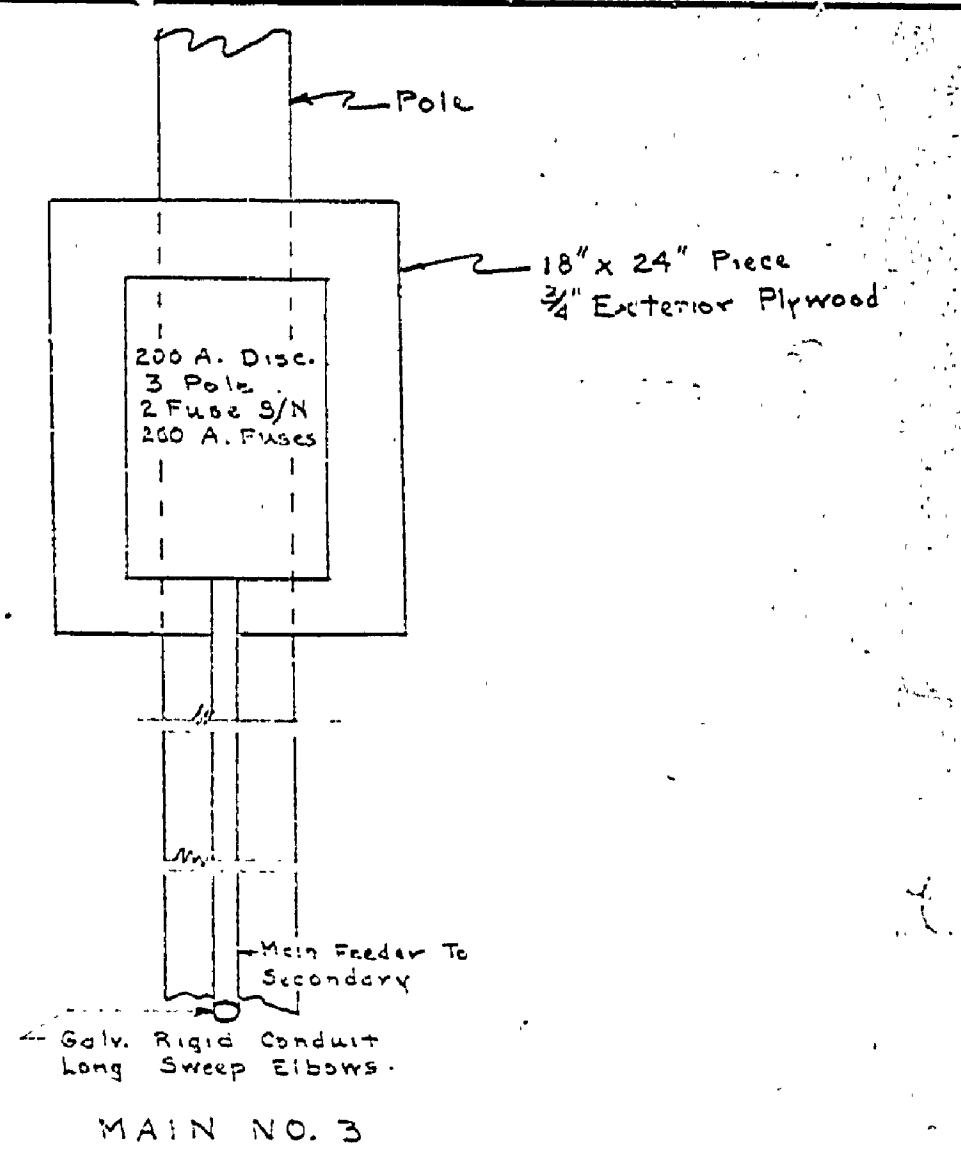

MAIN NO. 3

MICHIGAN DEPARTMENT OF CONSERVATION PARKS AND RECREATION DIVISION

ALOHA STATE PARK ELECTRICAL DISTRIBUTION SYSTEM Not To Scale

SHEET NO. 4 OF 5 PLAN NO. E-100