




DESIGNED BY	DATE	REVIEWED	DATE	APPROVED	DATE	NO.	DATE	BY
A.H.A.	5-29-42	W.N.C.	5-29-42			1	5-11-42	
B.H.G.	5-29-42	E.N.P.	5-29-42			2		
E.O.P.	5-29-42					3	5-29-42	

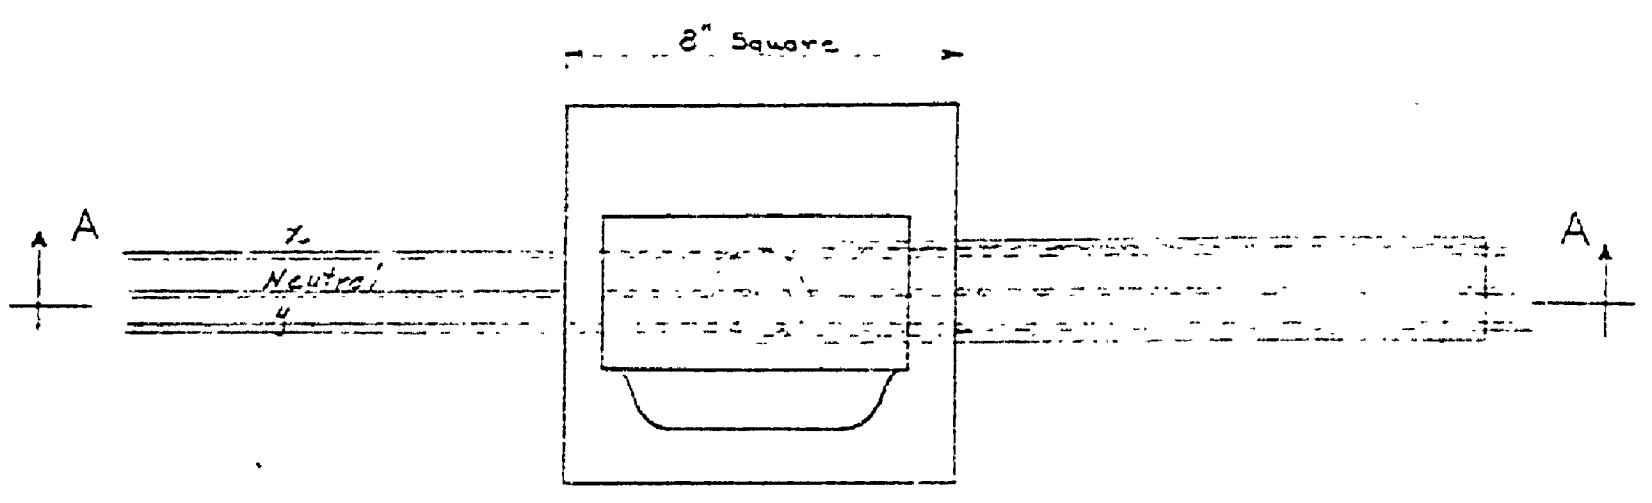


PLAN

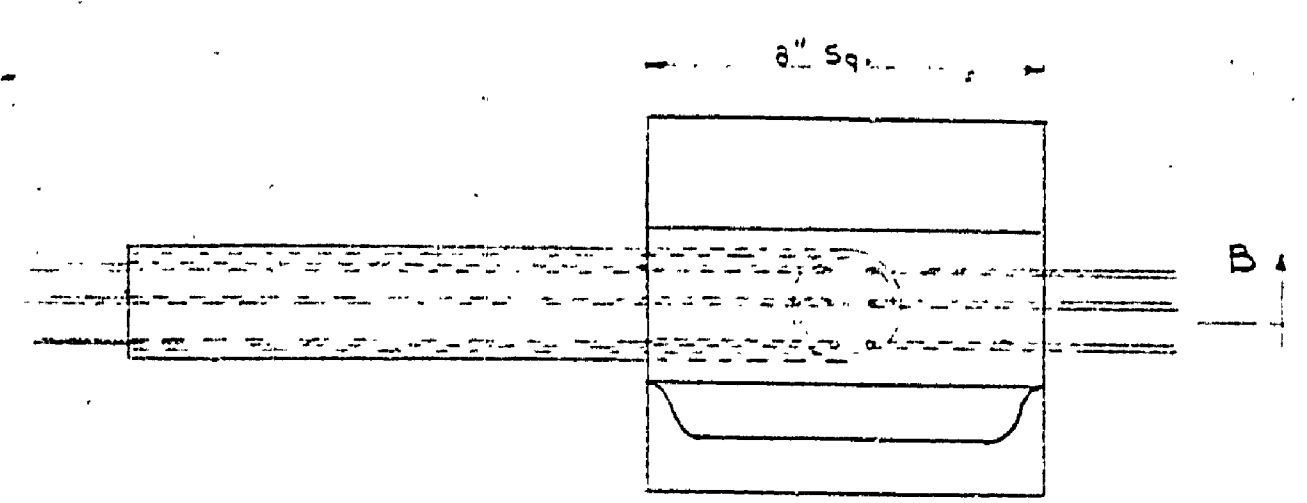

PLAN

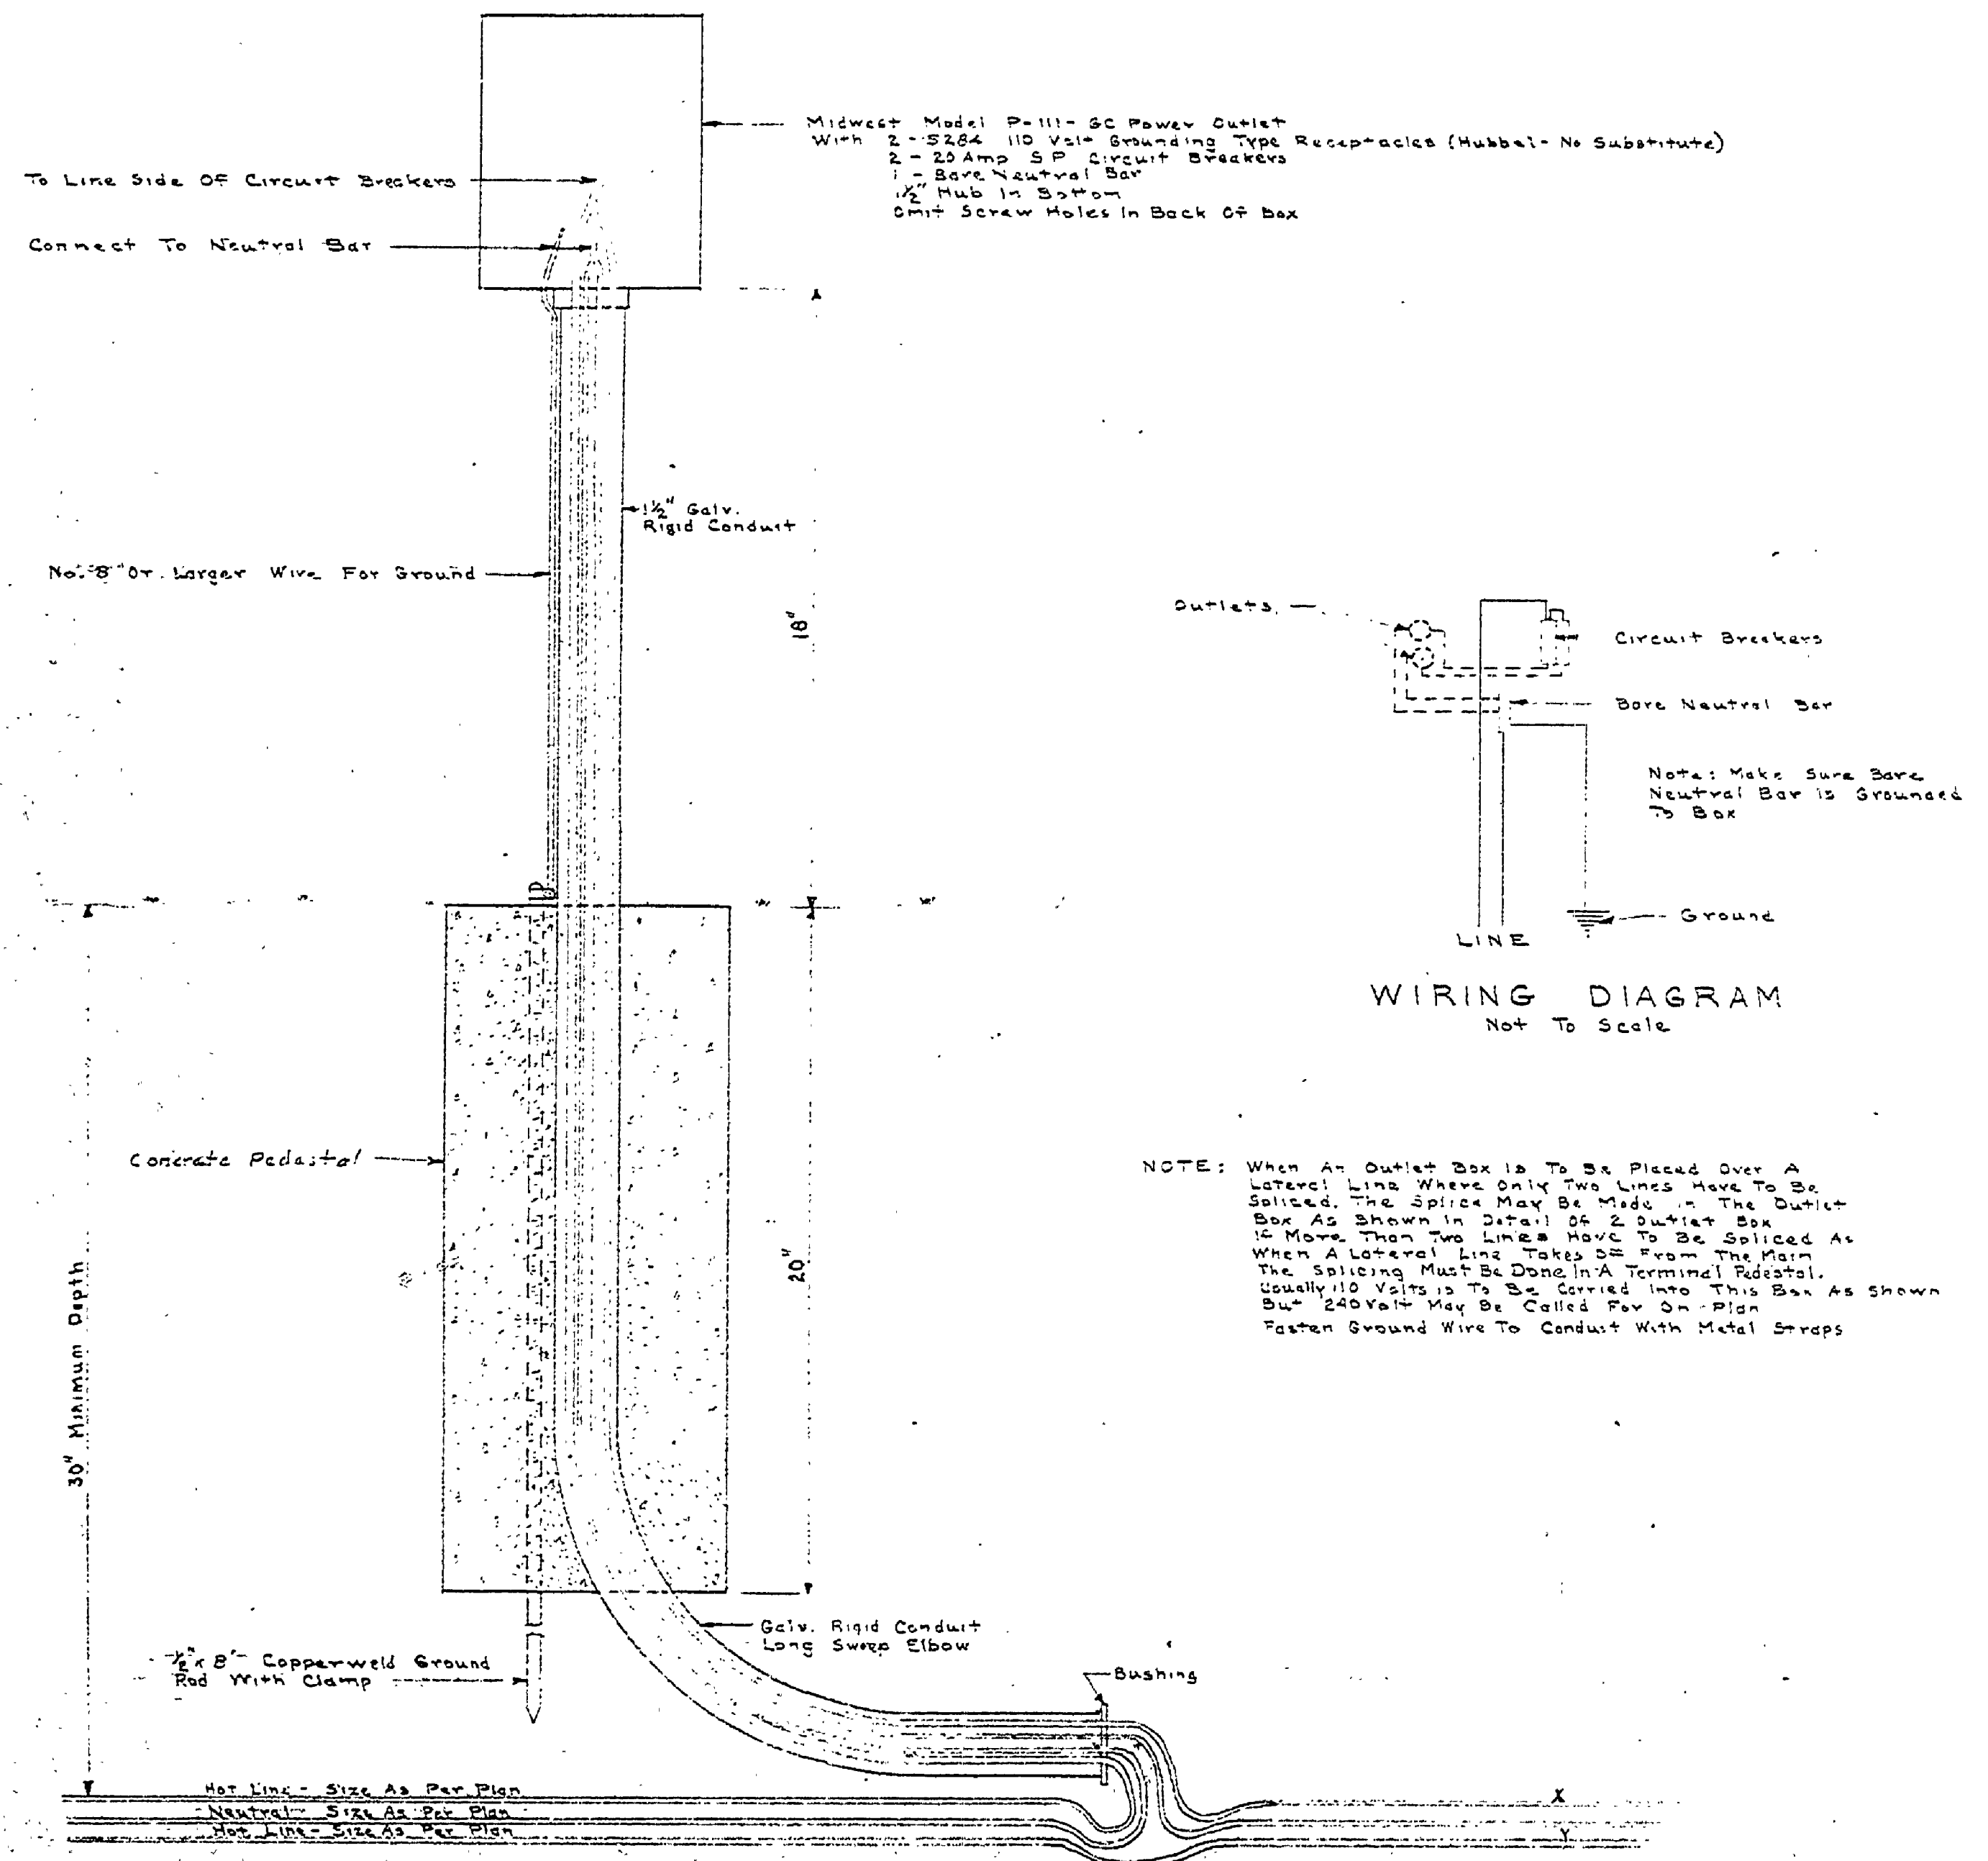

SECTION A-A  
2 OUTLET BOX  
Scale 3" = 1'-0"

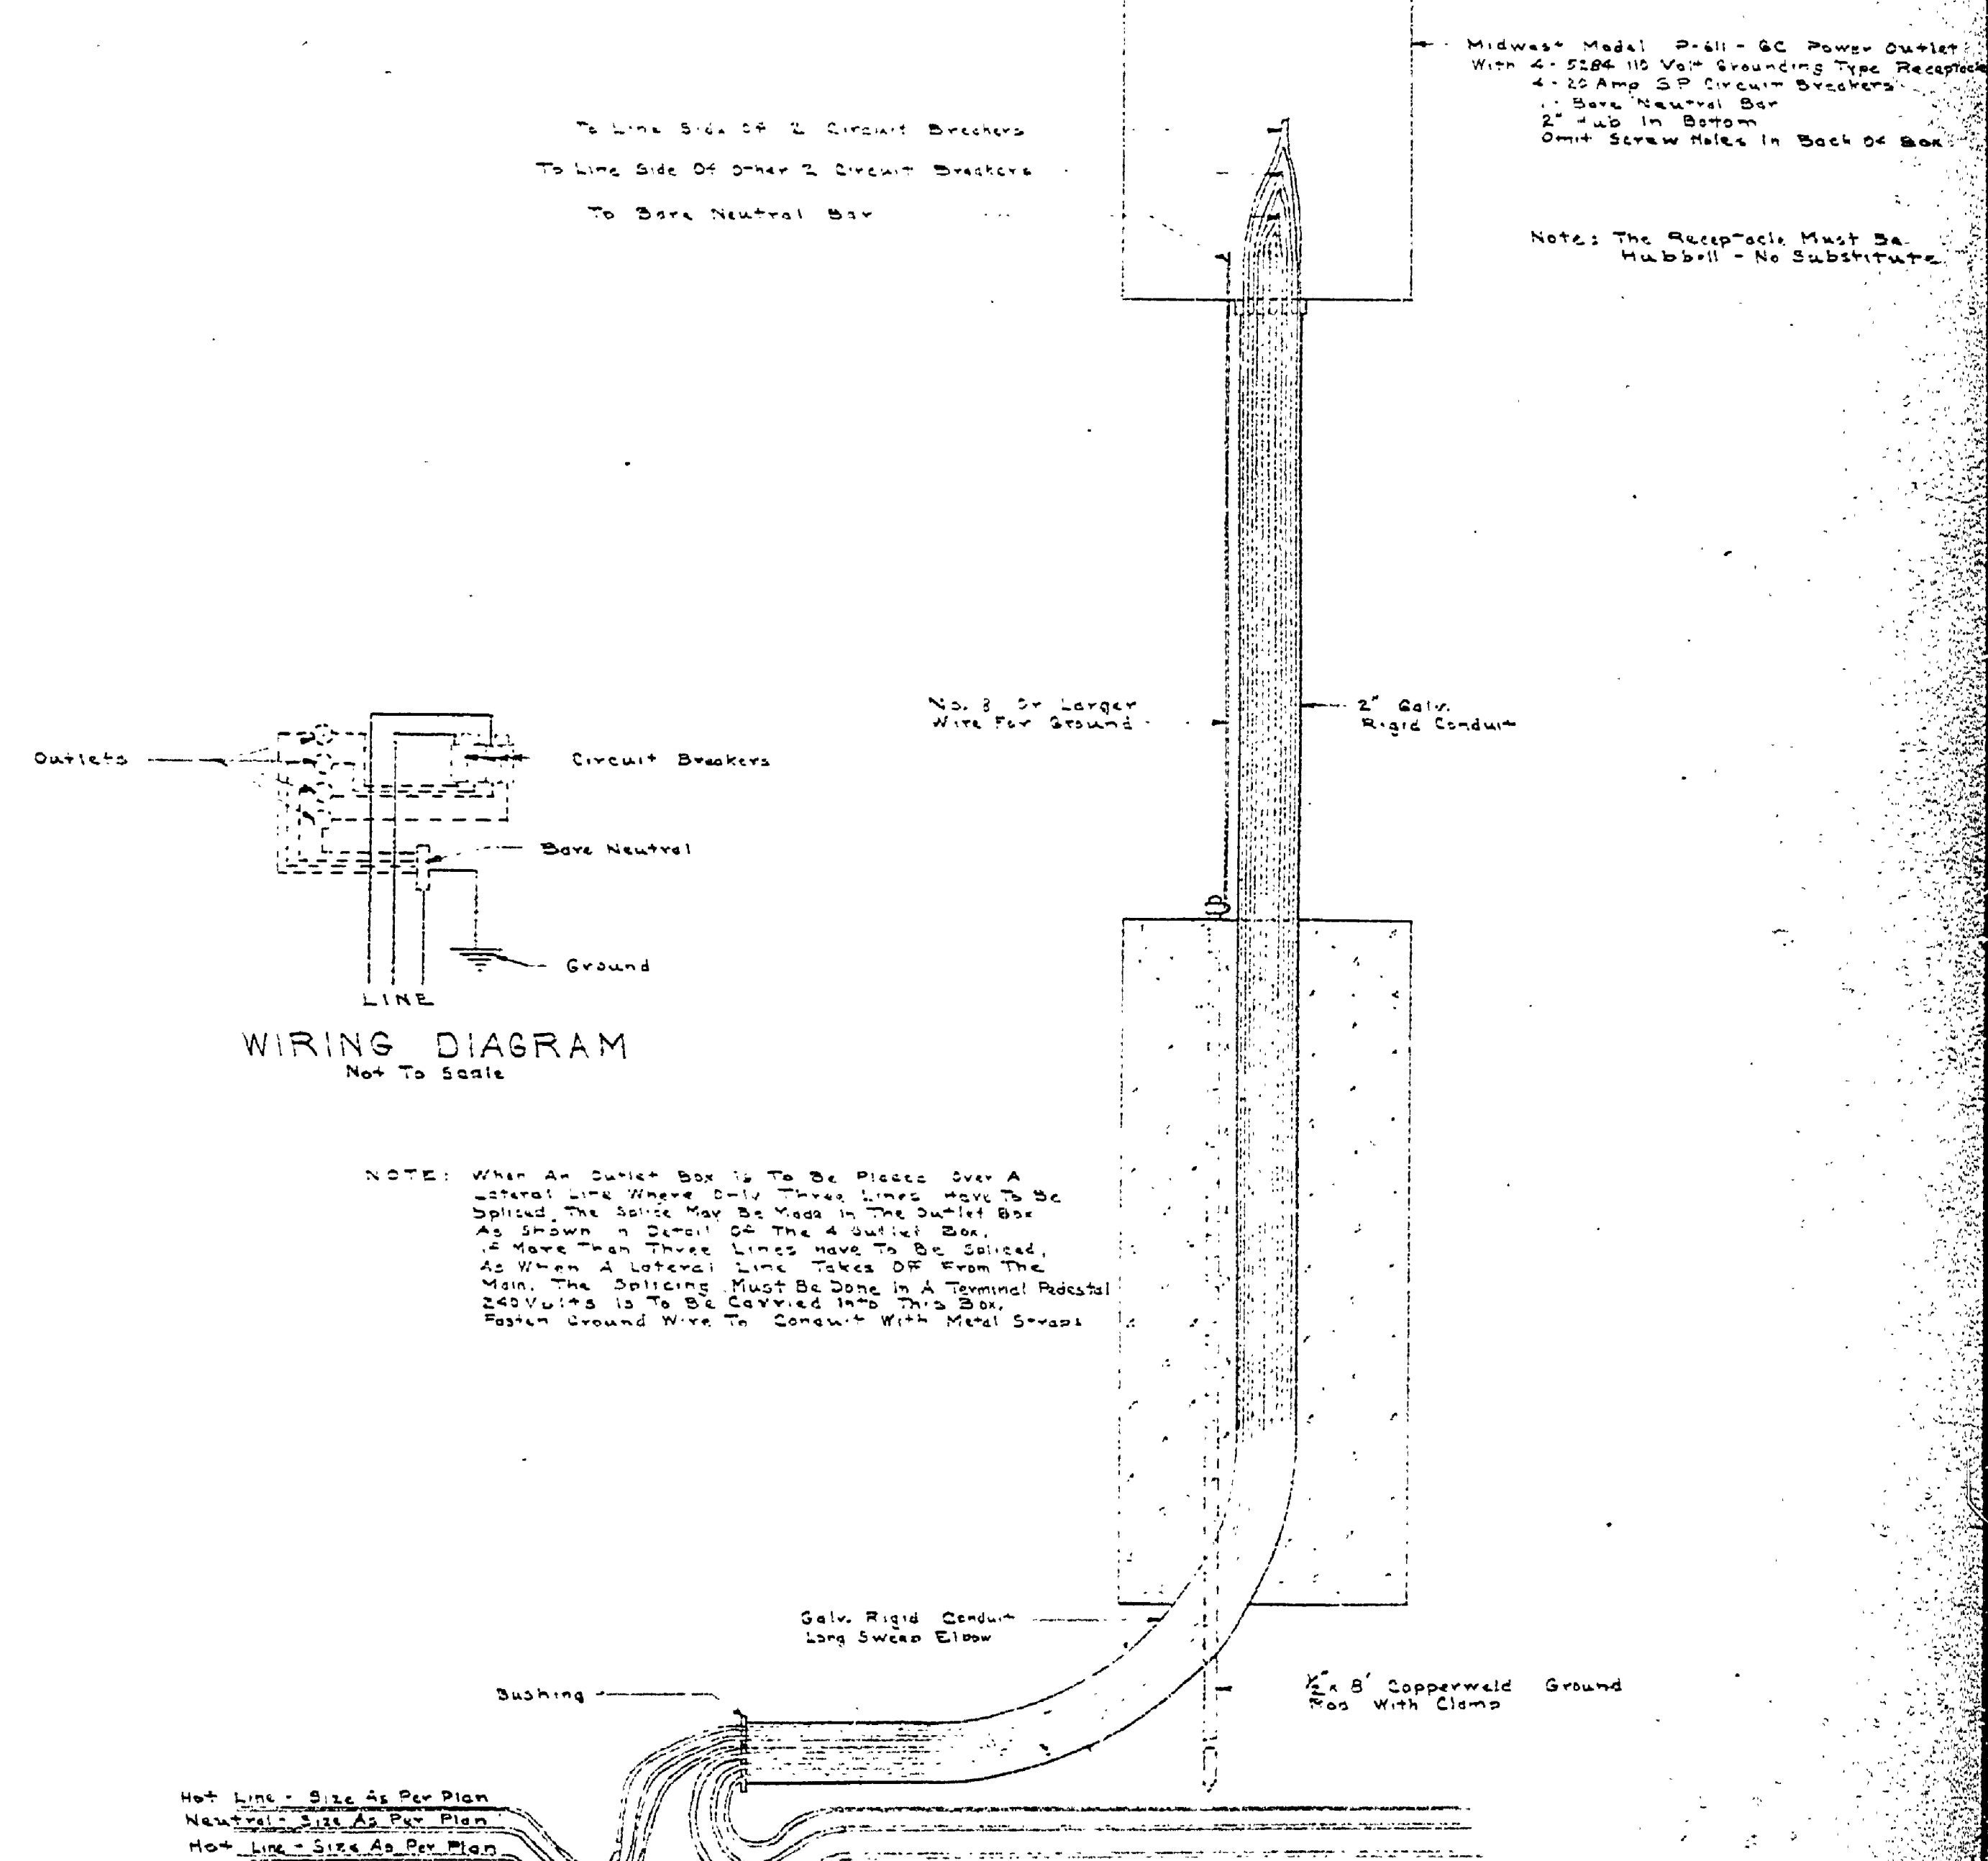

SECTION B-B  
4 OUTLET BOX  
Scale 3" = 1'-0"

MICHIGAN  
DEPARTMENT OF CONSERVATION  
PARKS AND RECREATION DIVISION

STANDARD PLAN  
OUTLET BOX FOR  
UNDERGROUND SECONDARY

SHEET  
NO. 5  
OF 5

PLAN NO.  
SE 156

ALOHA STATE PARK