



REVISIONS	NO.	DATE	BY
1	1		
2	2		
3	3		
4	4		
5	5		
6	6		

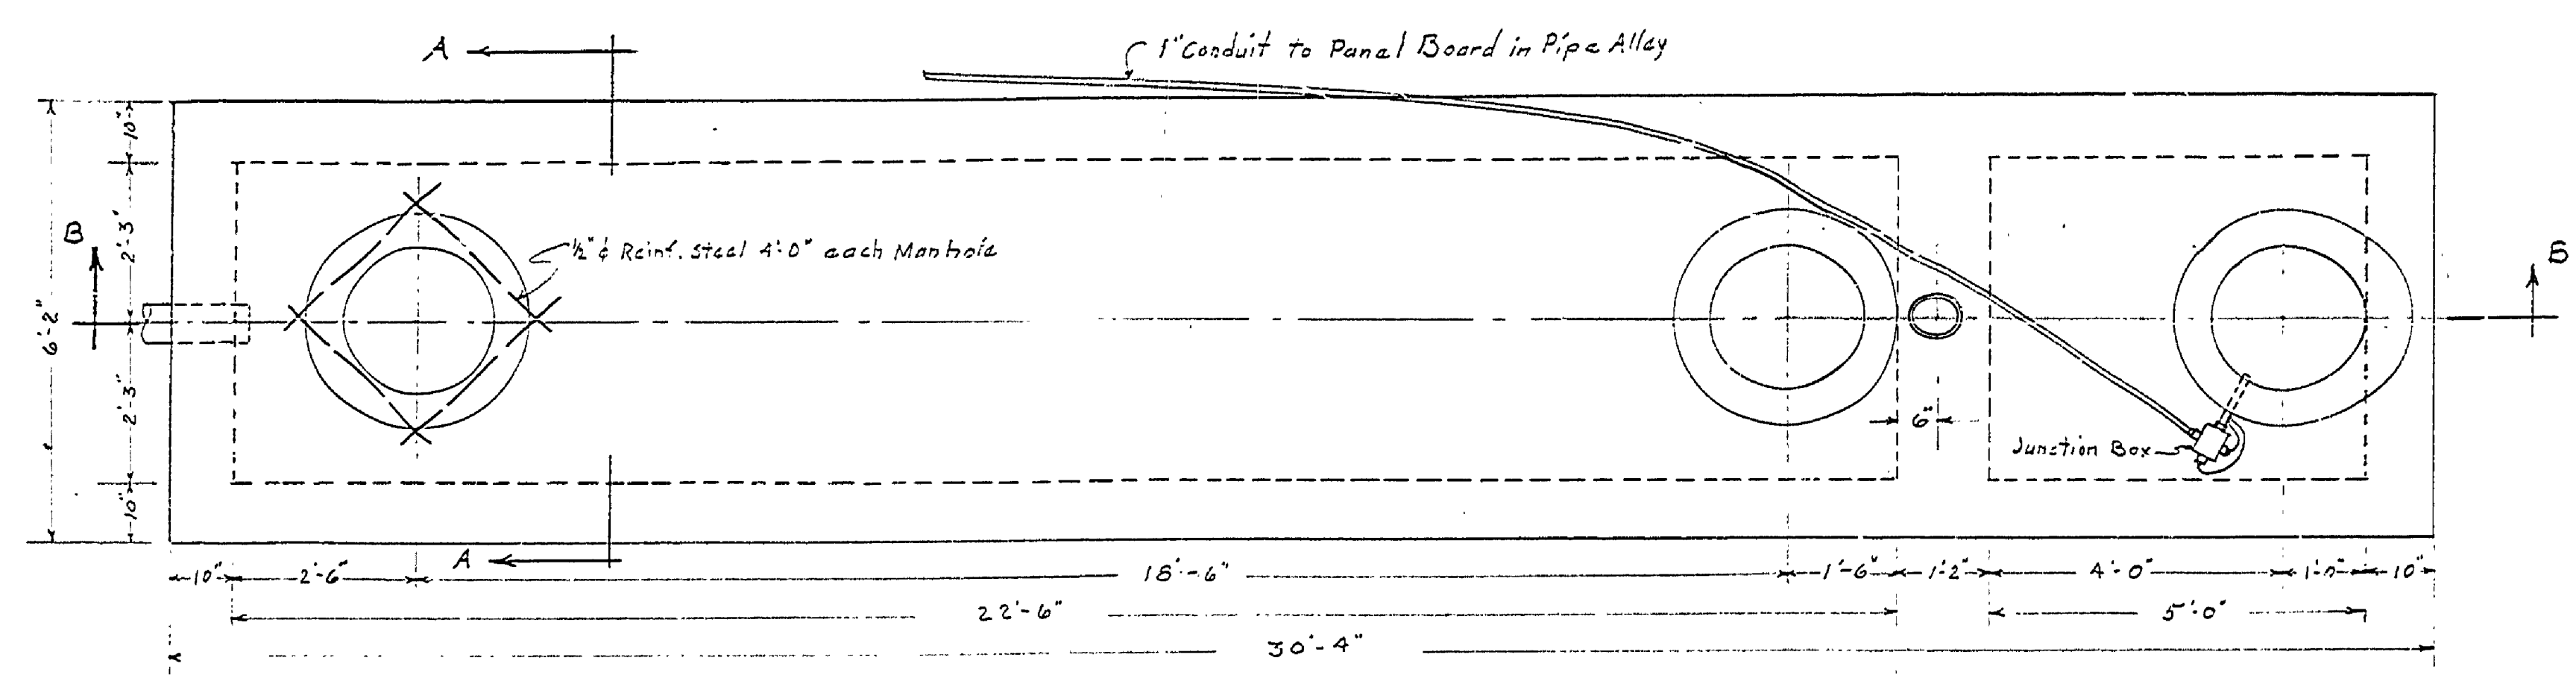


PLAN

SYMBOL	SIZE	SPACING	LENGTH
A	1/2" φ	12" o.c.	5'-6"
B	1/2" φ	9" o.c.	11'-1"
C	1/2" φ	4 1/2" o.c.	5'-4"
D	1/2" φ	6" o.c.	5'-6"
E	1/2" φ	8" o.c.	9'-0"
E <sub>1</sub>	1/2" φ	8" o.c.	29'-8"
F	1/2" φ	12" o.c.	29'-8"
Manhole Bars	1/2" φ	4'-0" long 4 bars on N.A.	


BAR SCHEDULE

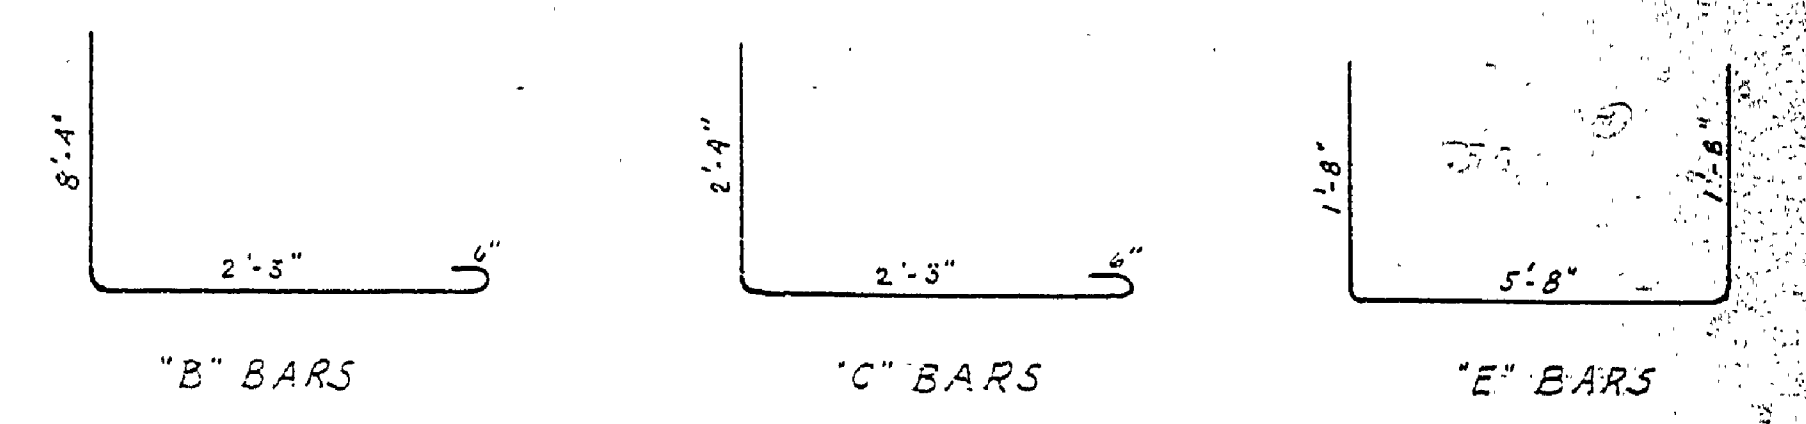


BAR BENDING SCHEDULE  
NIT TO SCALE

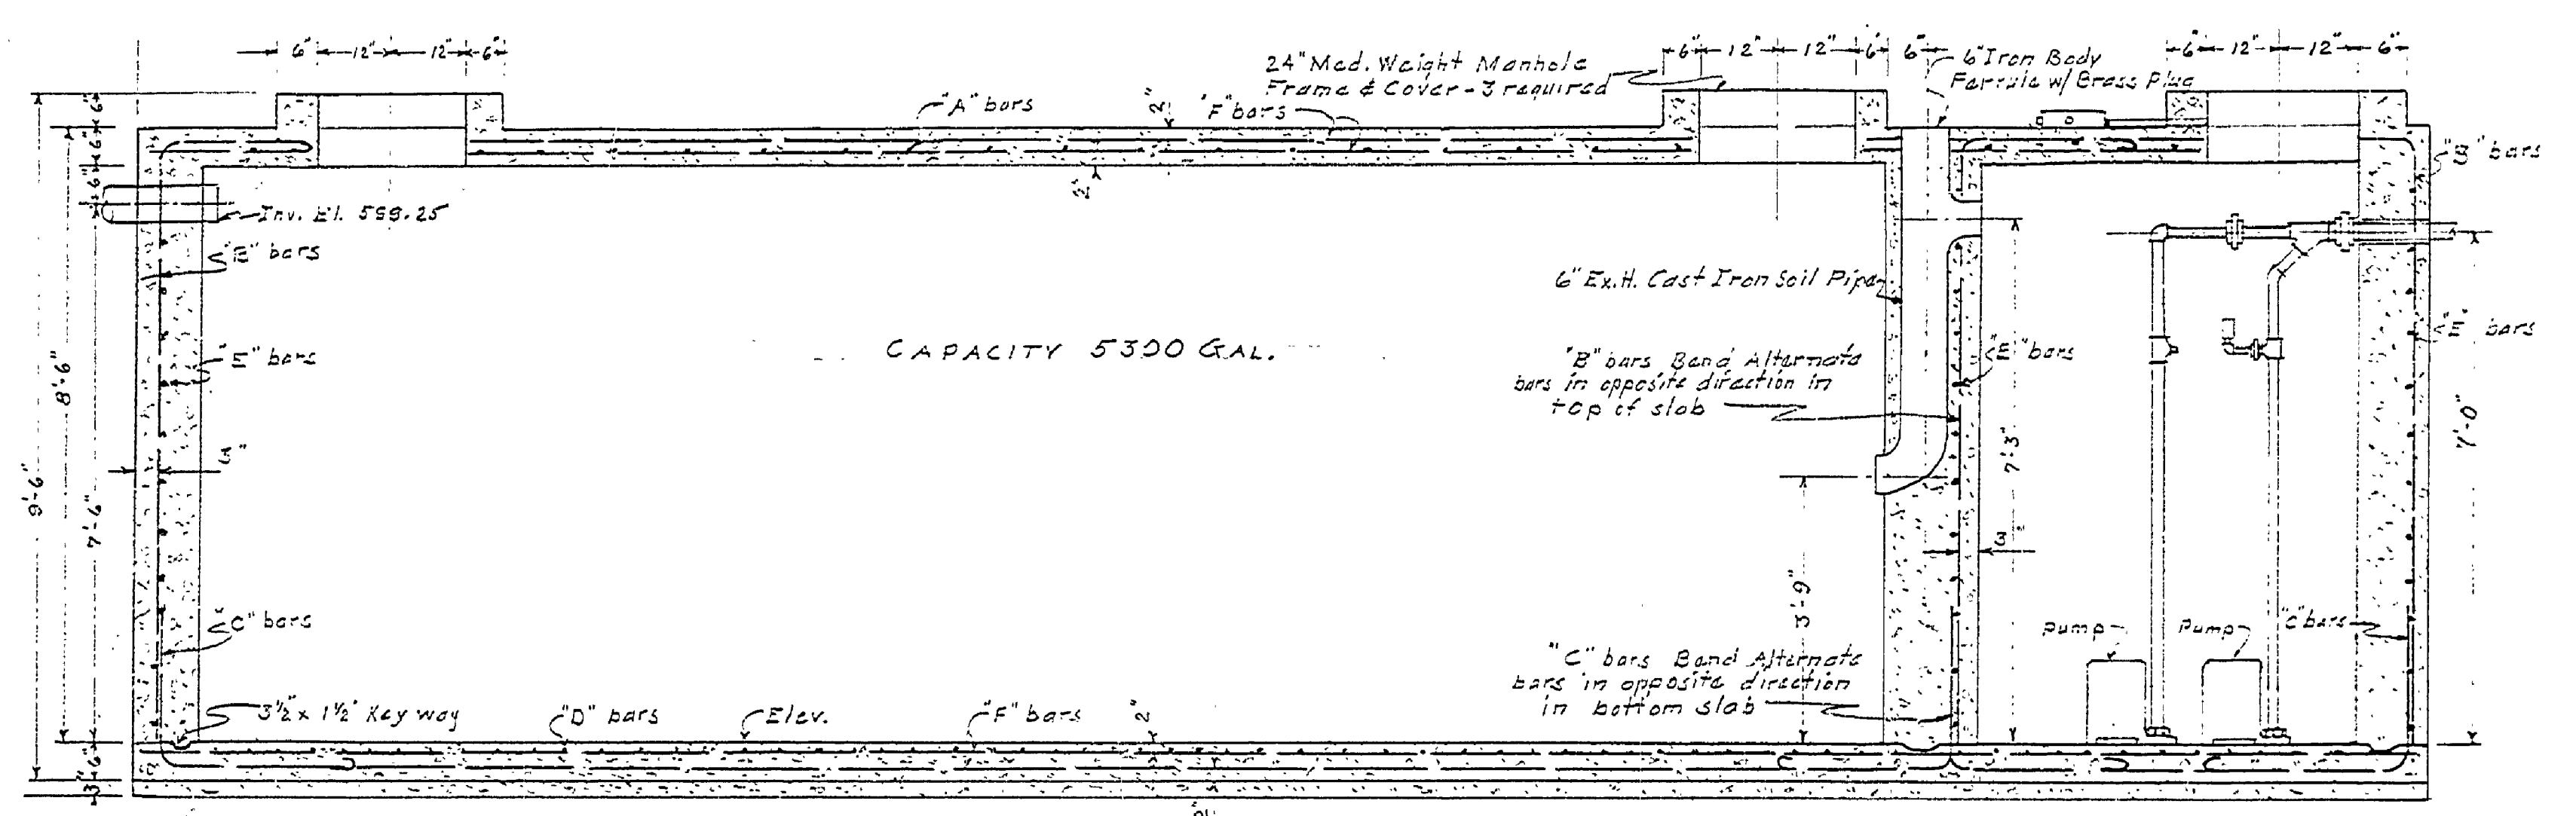

SECTION B-B

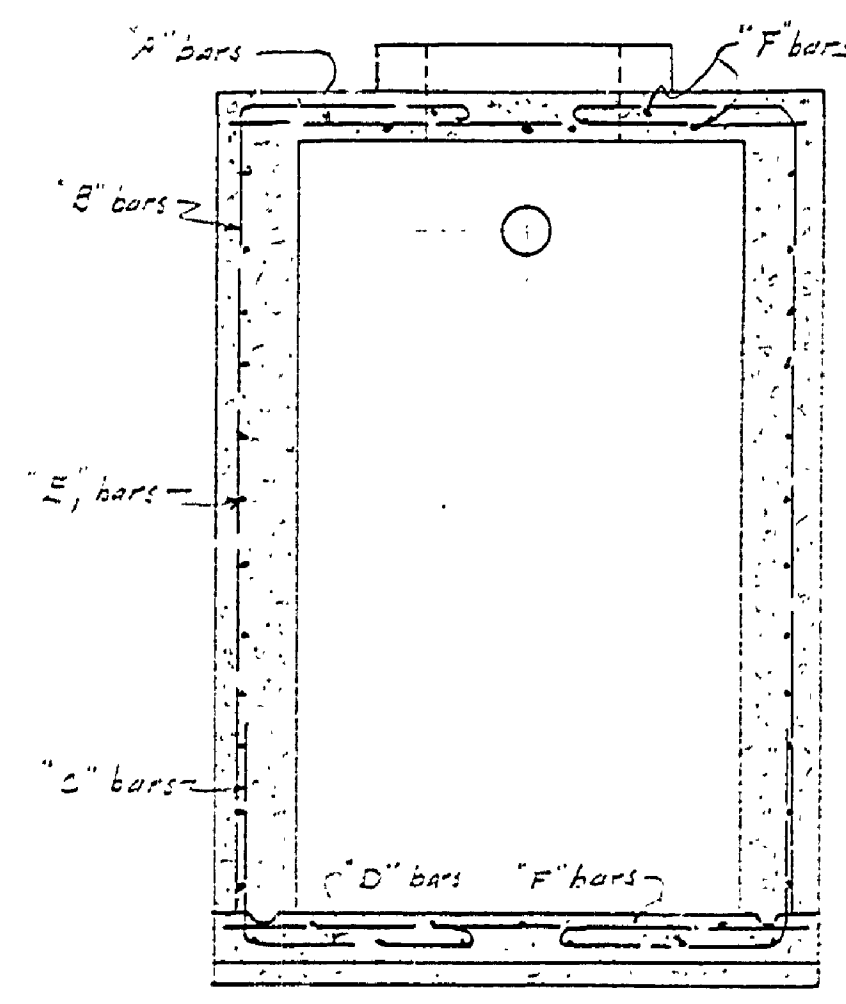


SECTION A-A


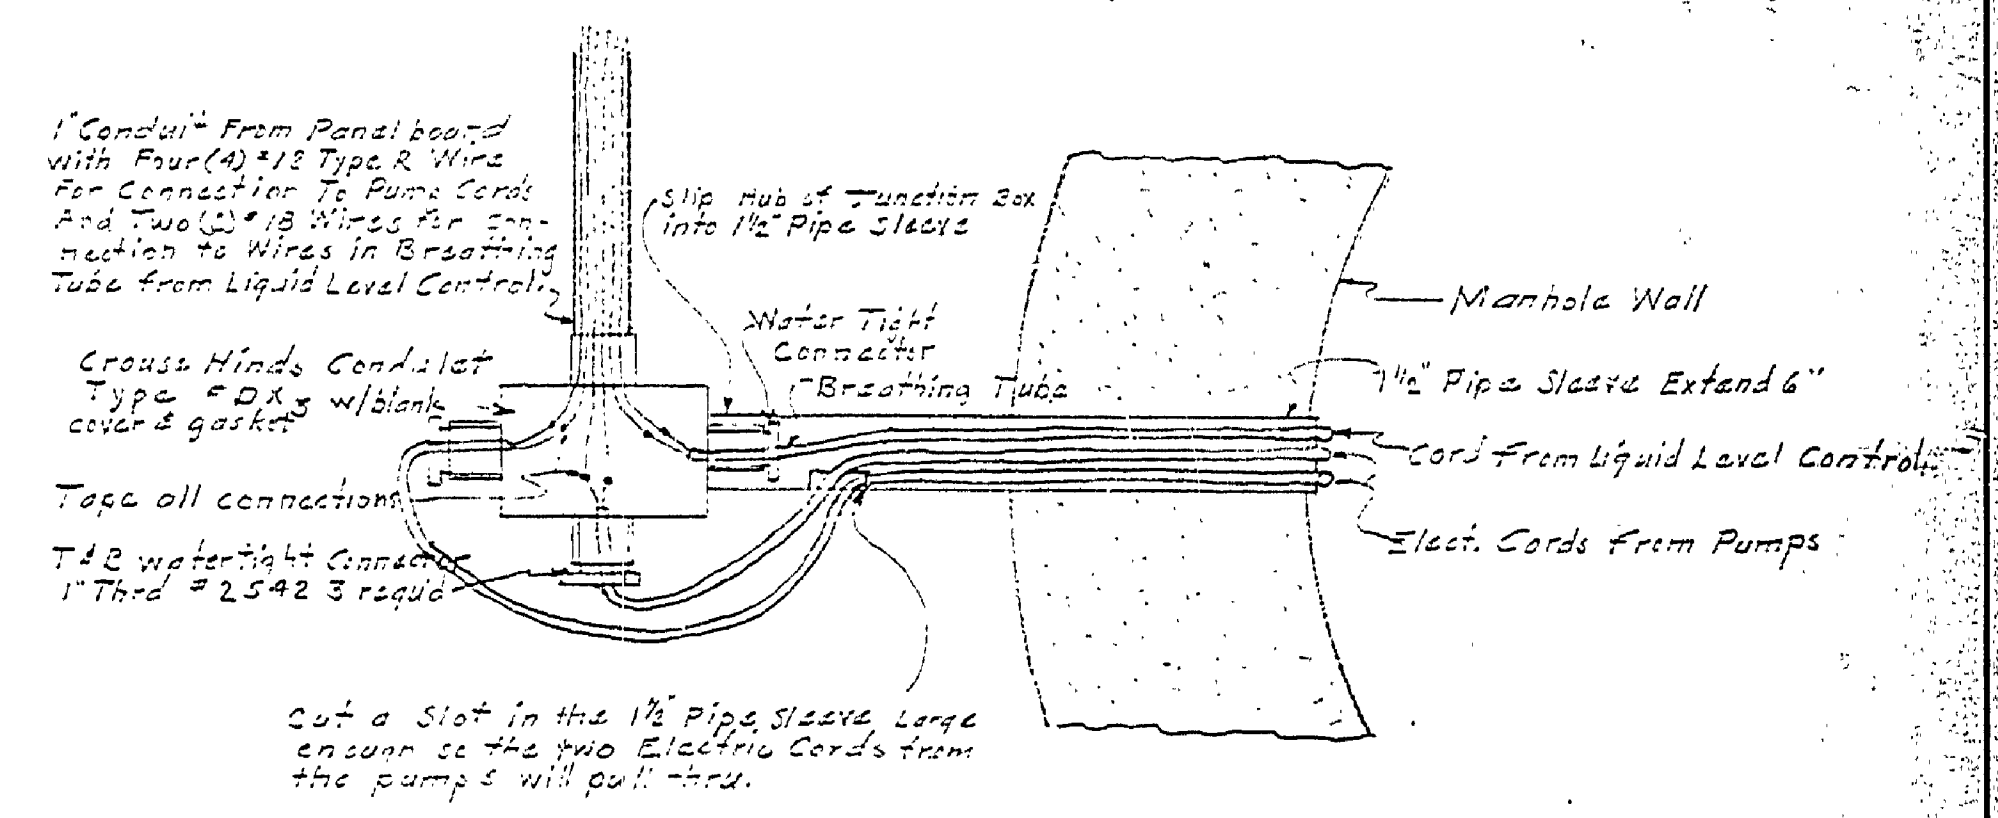


JUNCTION BOX DETAILS  
SCALE 3/4"=1'-0"


SEPTIC TANK AND WET WELL  
SCALE 1/2"=1'-0"

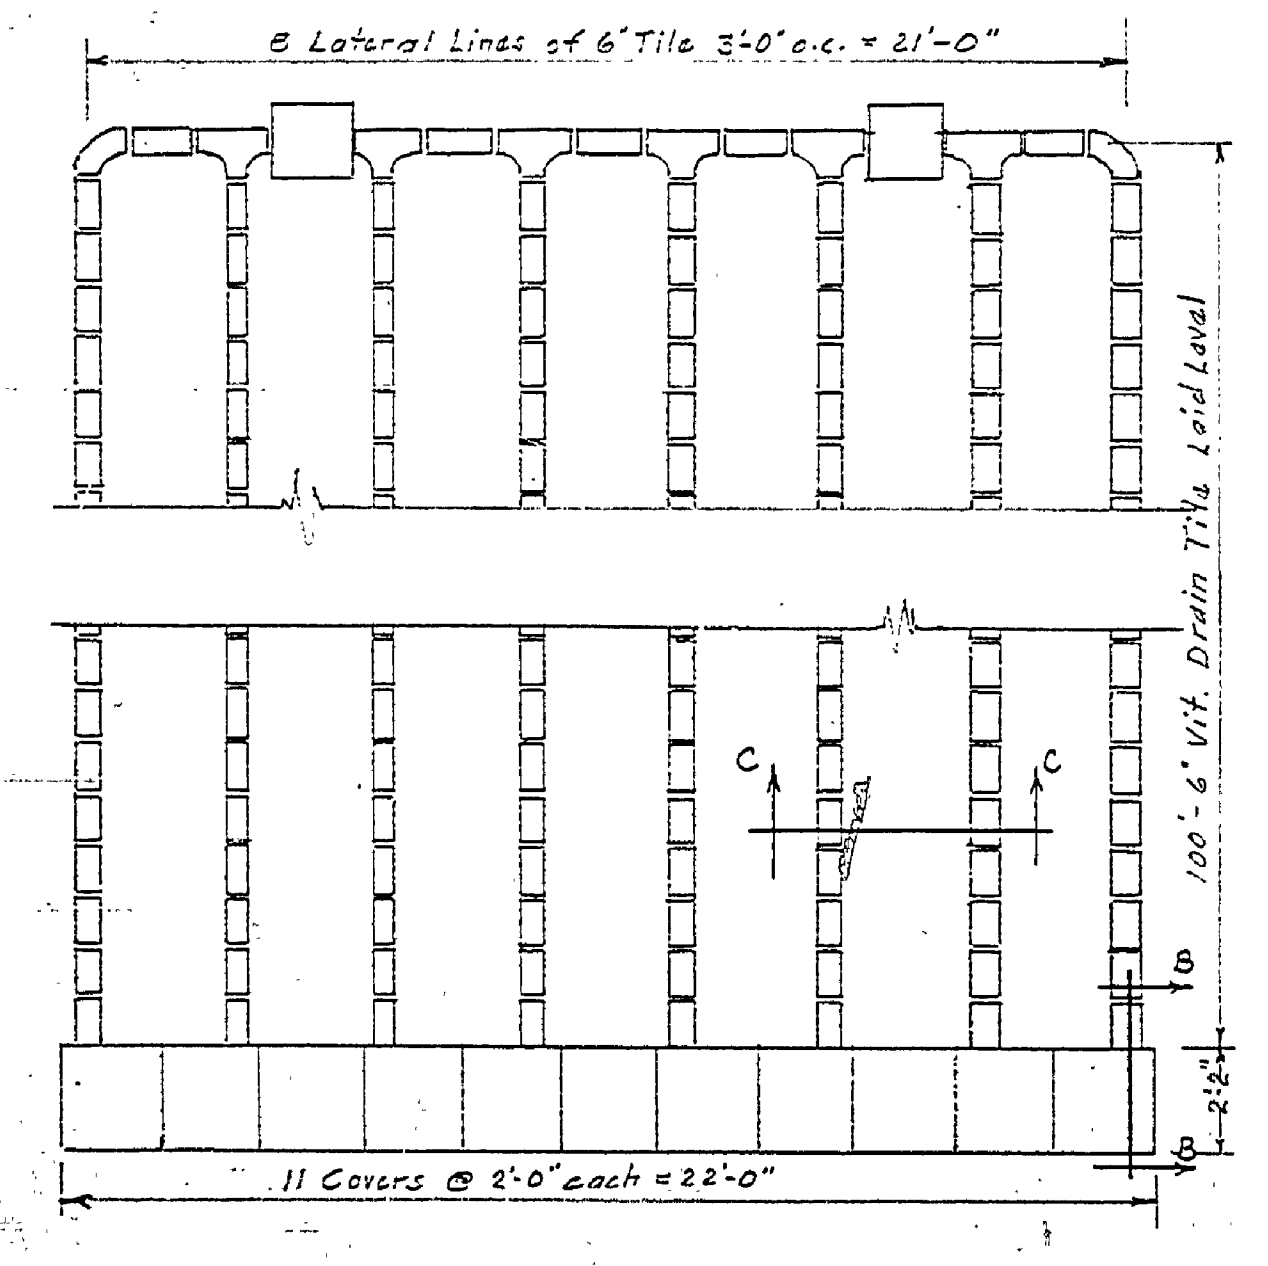


PLAN OF TILE FIELD  
SCALE 1/4"=1'-0"

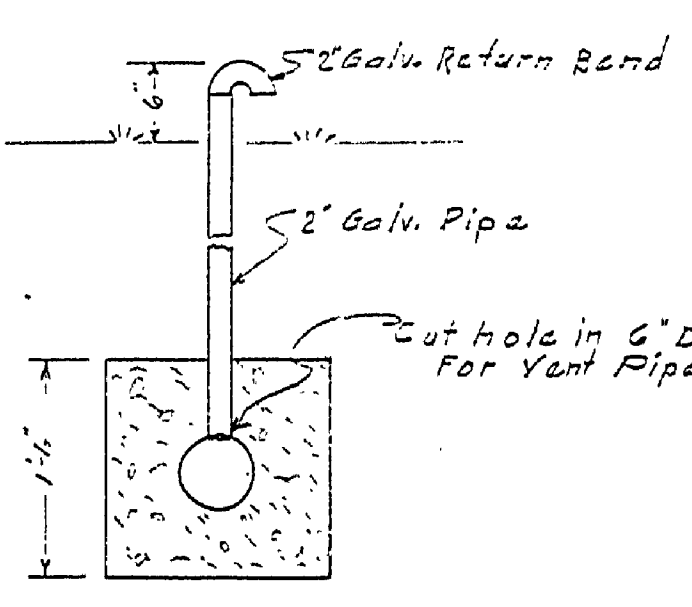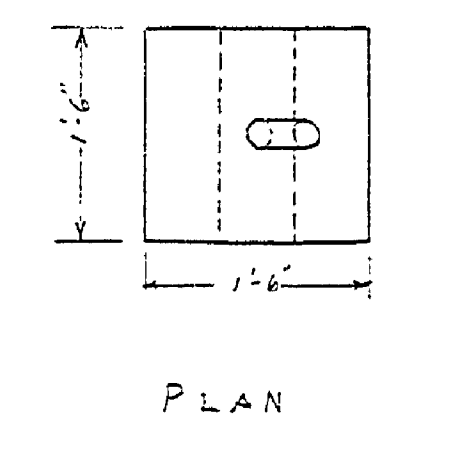


VENT DETAILS  
SCALE 3/4"=1'-0"

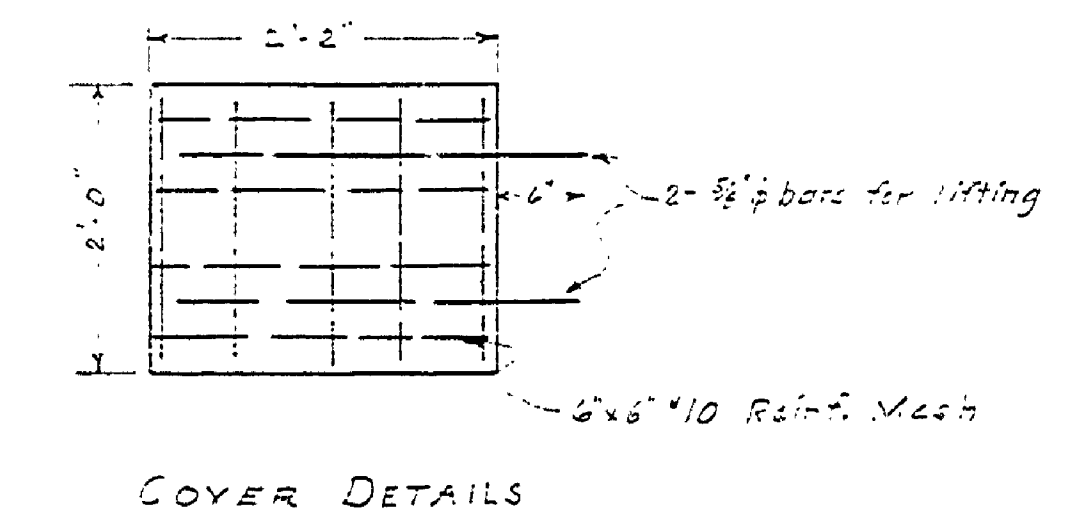

COVER DETAILS

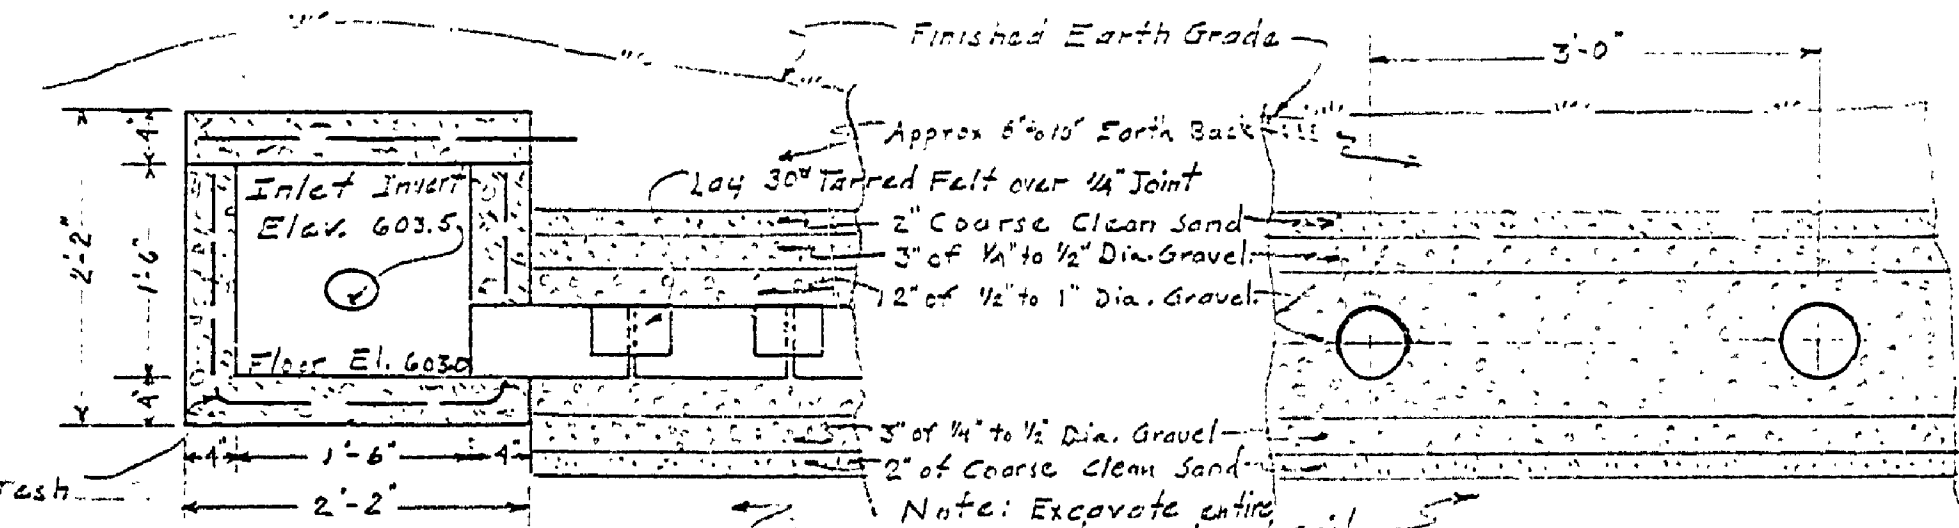

SECTION B-B  
DETAILS OF TILE FIELD  
SCALE 3/4"=1'-0"

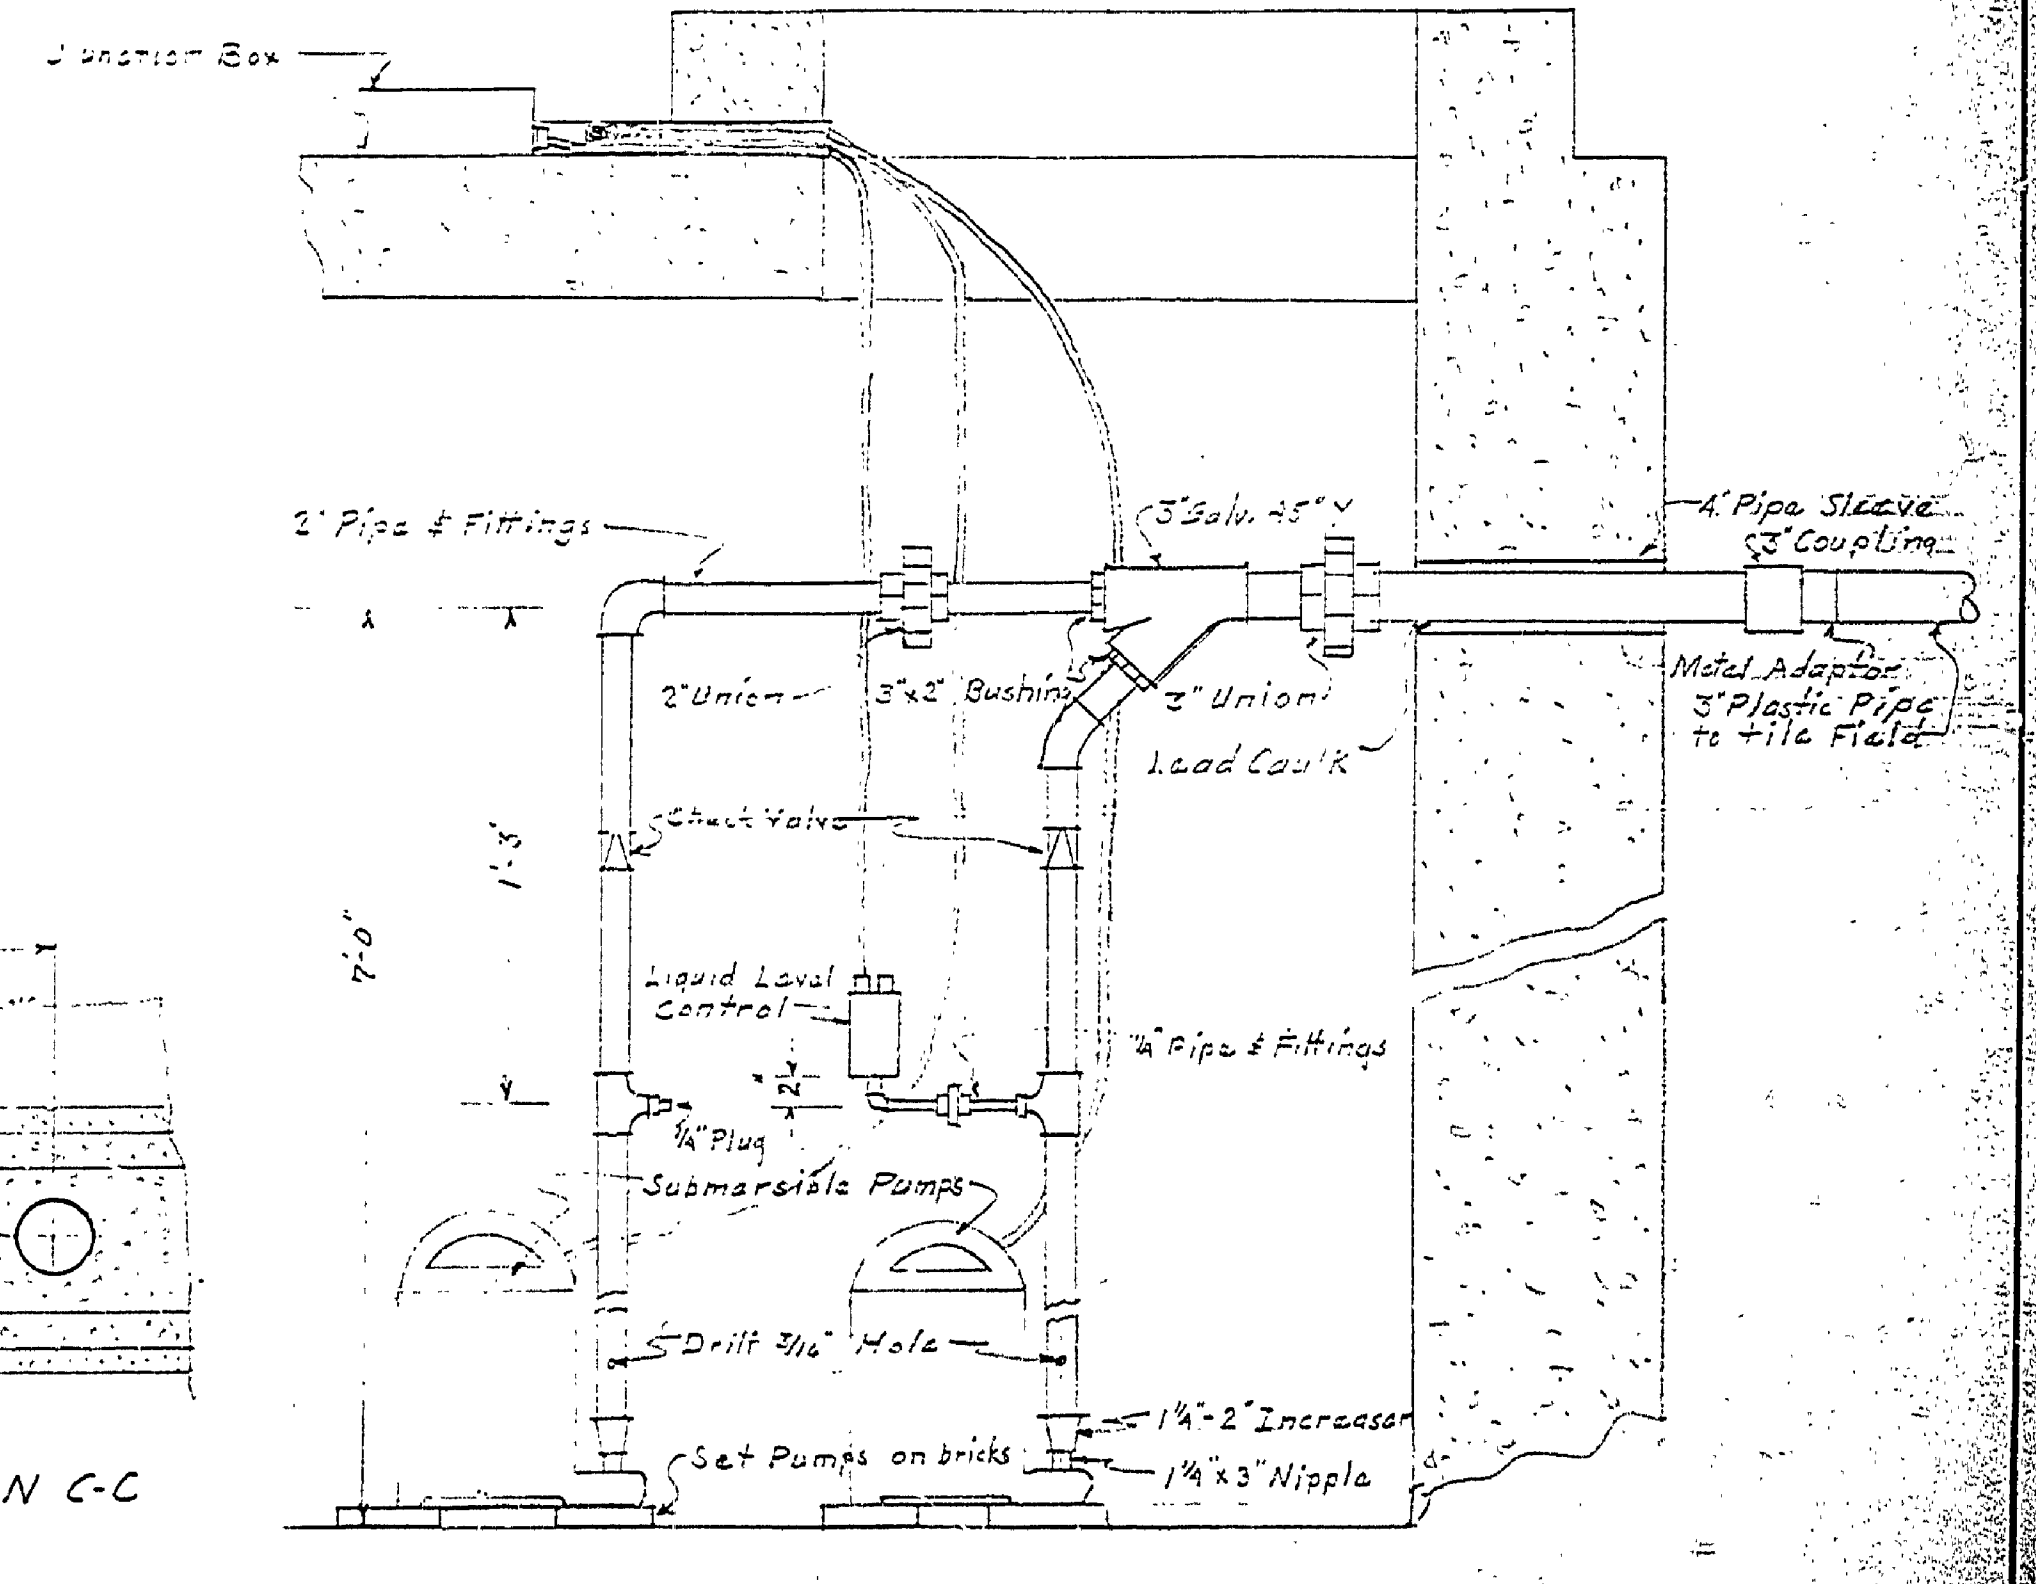

PIPING DETAILS  
SCALE 1/2"=1'-0"

MICHIGAN  
DEPARTMENT OF CONSERVATION  
PARKS AND RECREATION DIVISION

ALOHA STATE PARK  
CAMPGROUND TOILET LAUNDRY-SHOWER  
BUILDING SEWAGE DISPOSAL SYSTEM  
SCALE AS SHOWN

SHEET NO. 1 OF 2  
PLAN NO. E-101