



DRAWN BY	CHECKED BY	DATE	REVISIONS		
			NO.	DATE	BY
E. J. P.	H.C.H.	2-14-55	1		
			2		
			3		
			4		
			5		
			6		

REVIEWED BY	SECTION	DATE	APPROVED BY	DATE
J.P.R.	ARCHITECTURAL	2-14-55	[Signature]	2-14-55
J.P.R.	ENGINEERING	2-14-55	[Signature]	2-14-55
J.P.R.	LANDSCAPE	2-14-55	[Signature]	2-14-55


NO.	DATE	BY
1		
2		
3		

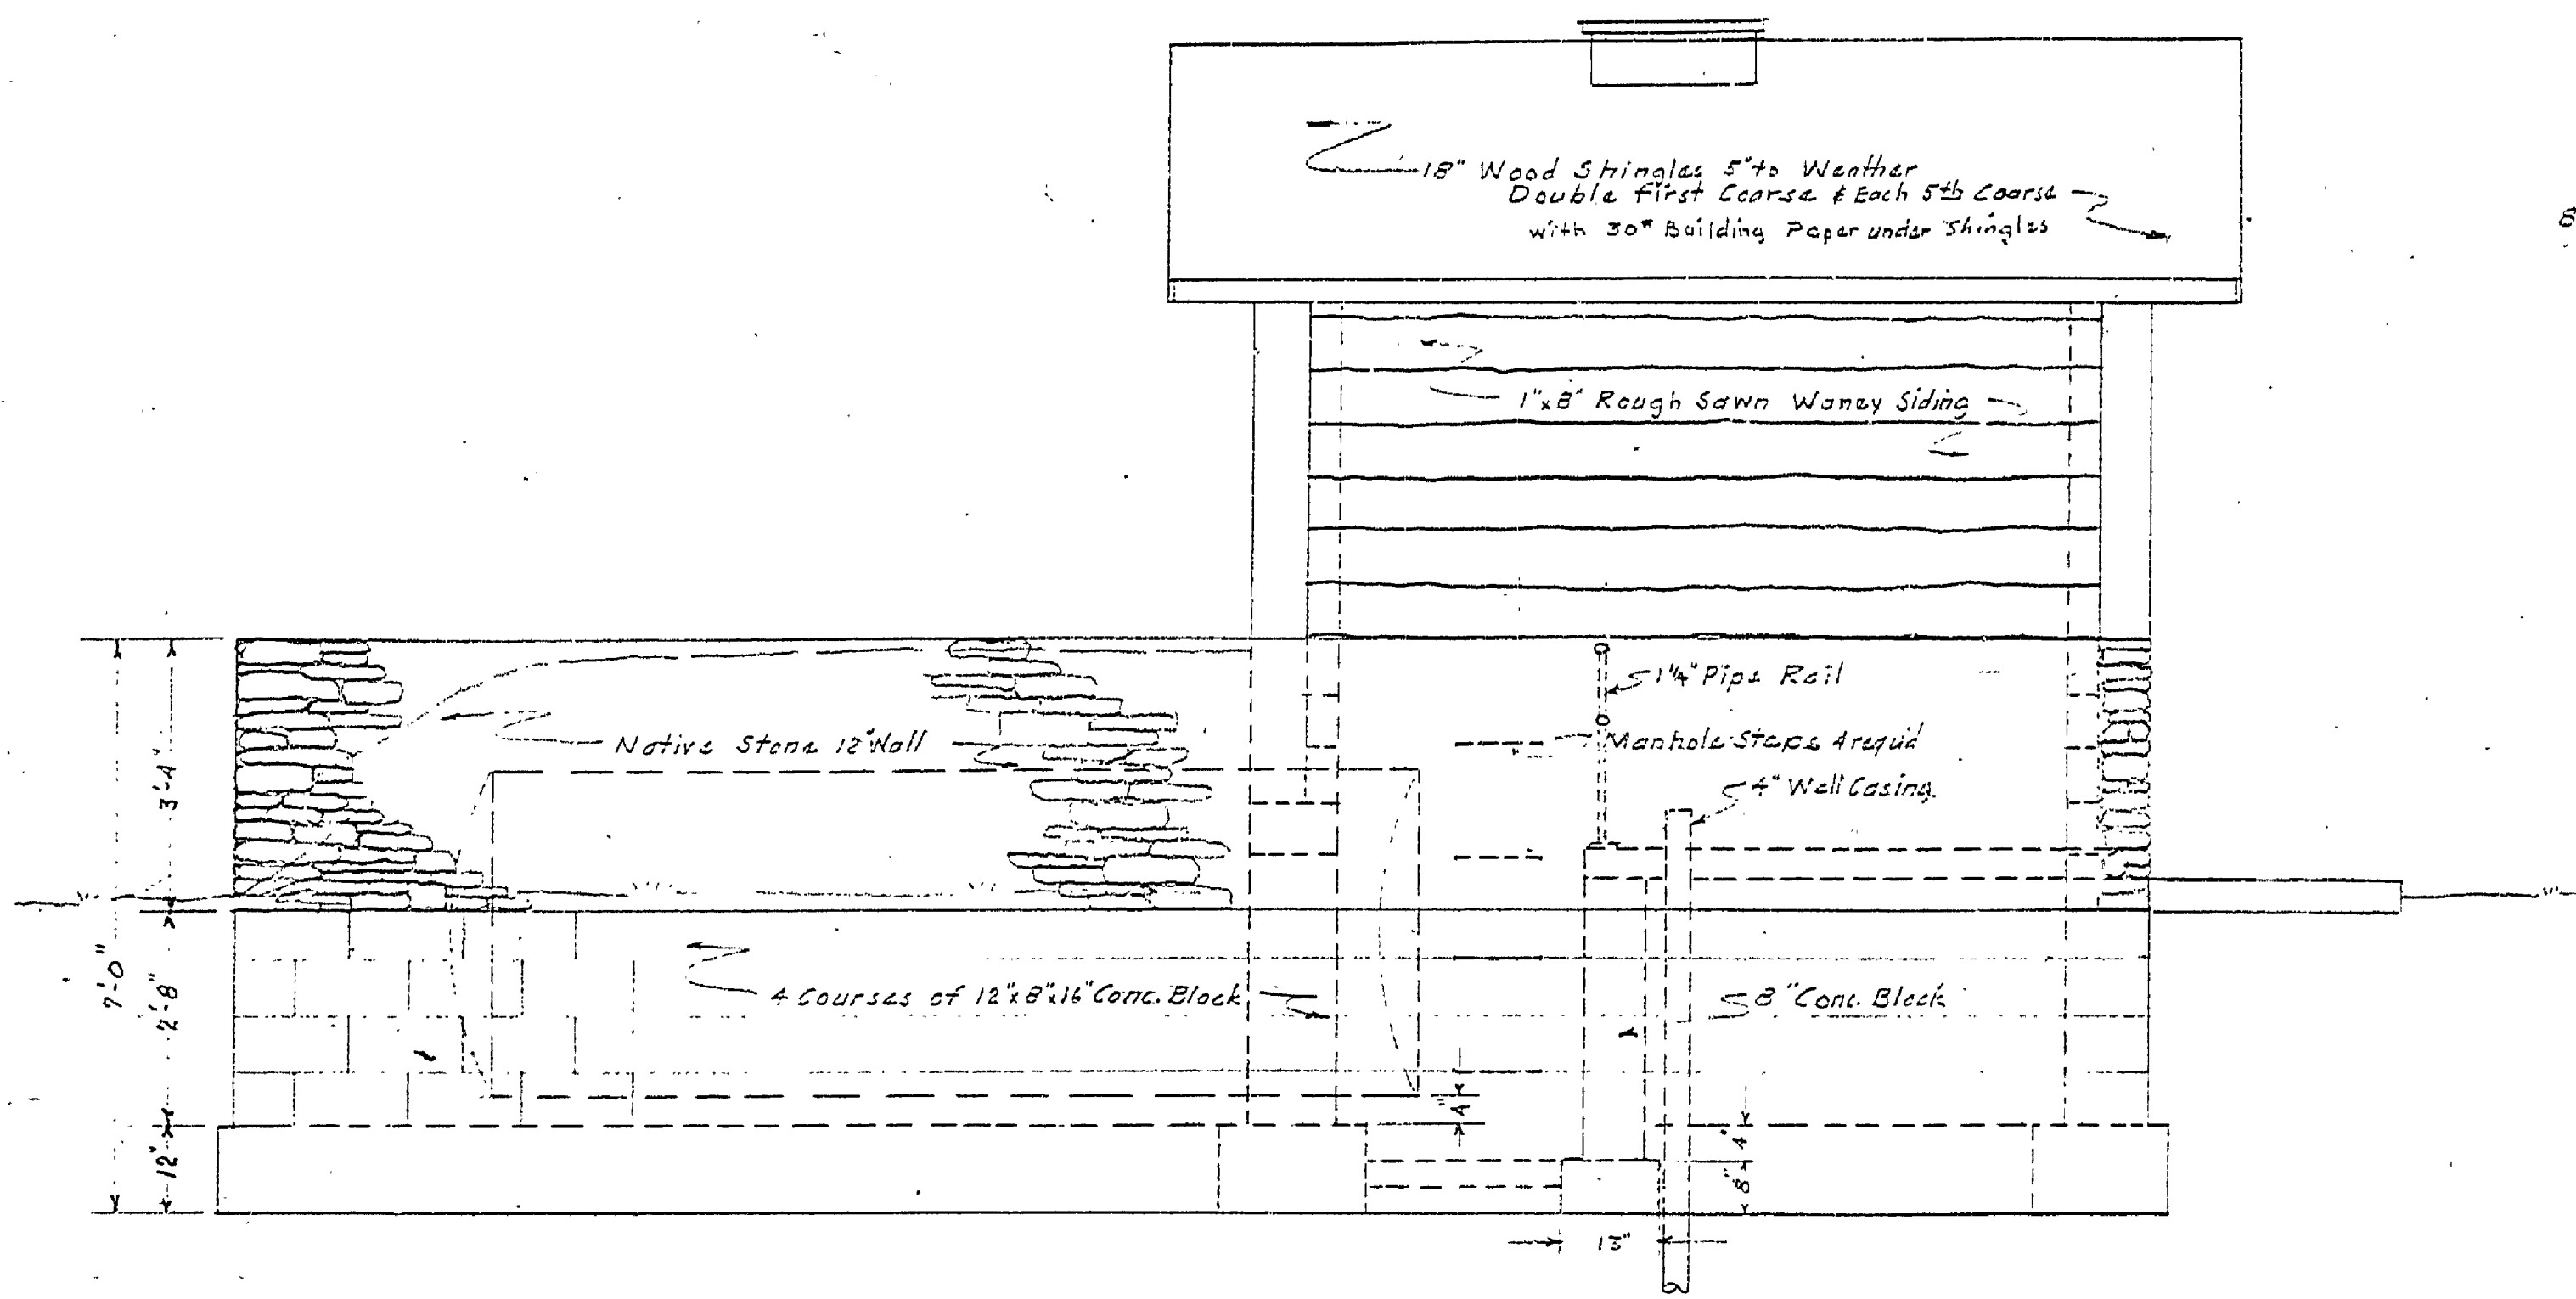


WEST ELEV.

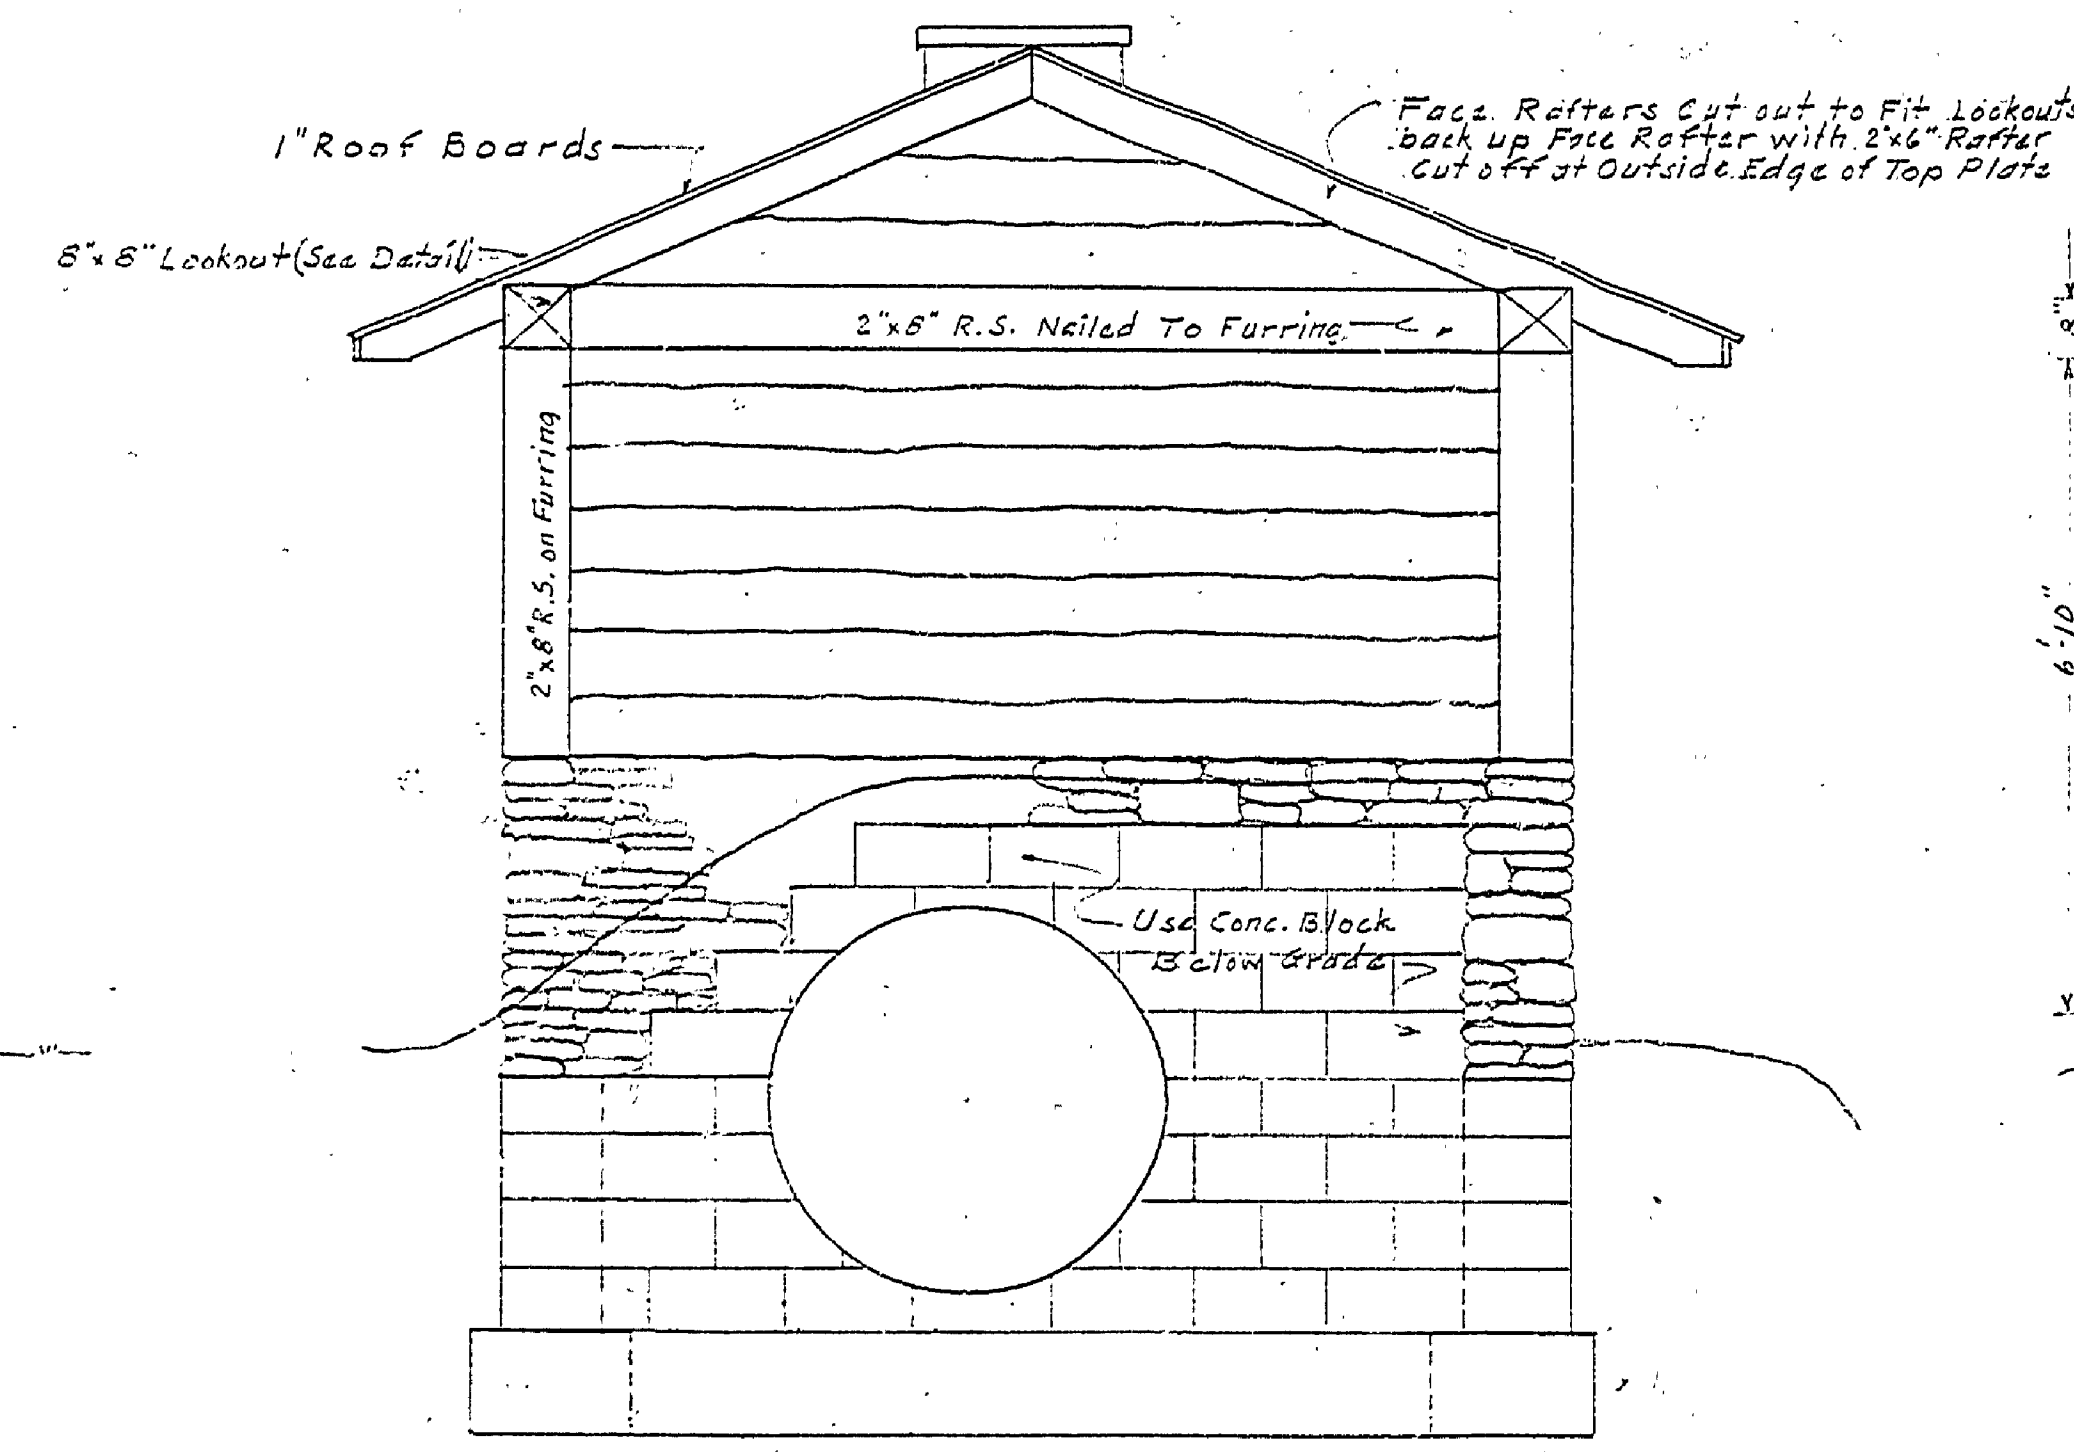


NORTH ELEV.

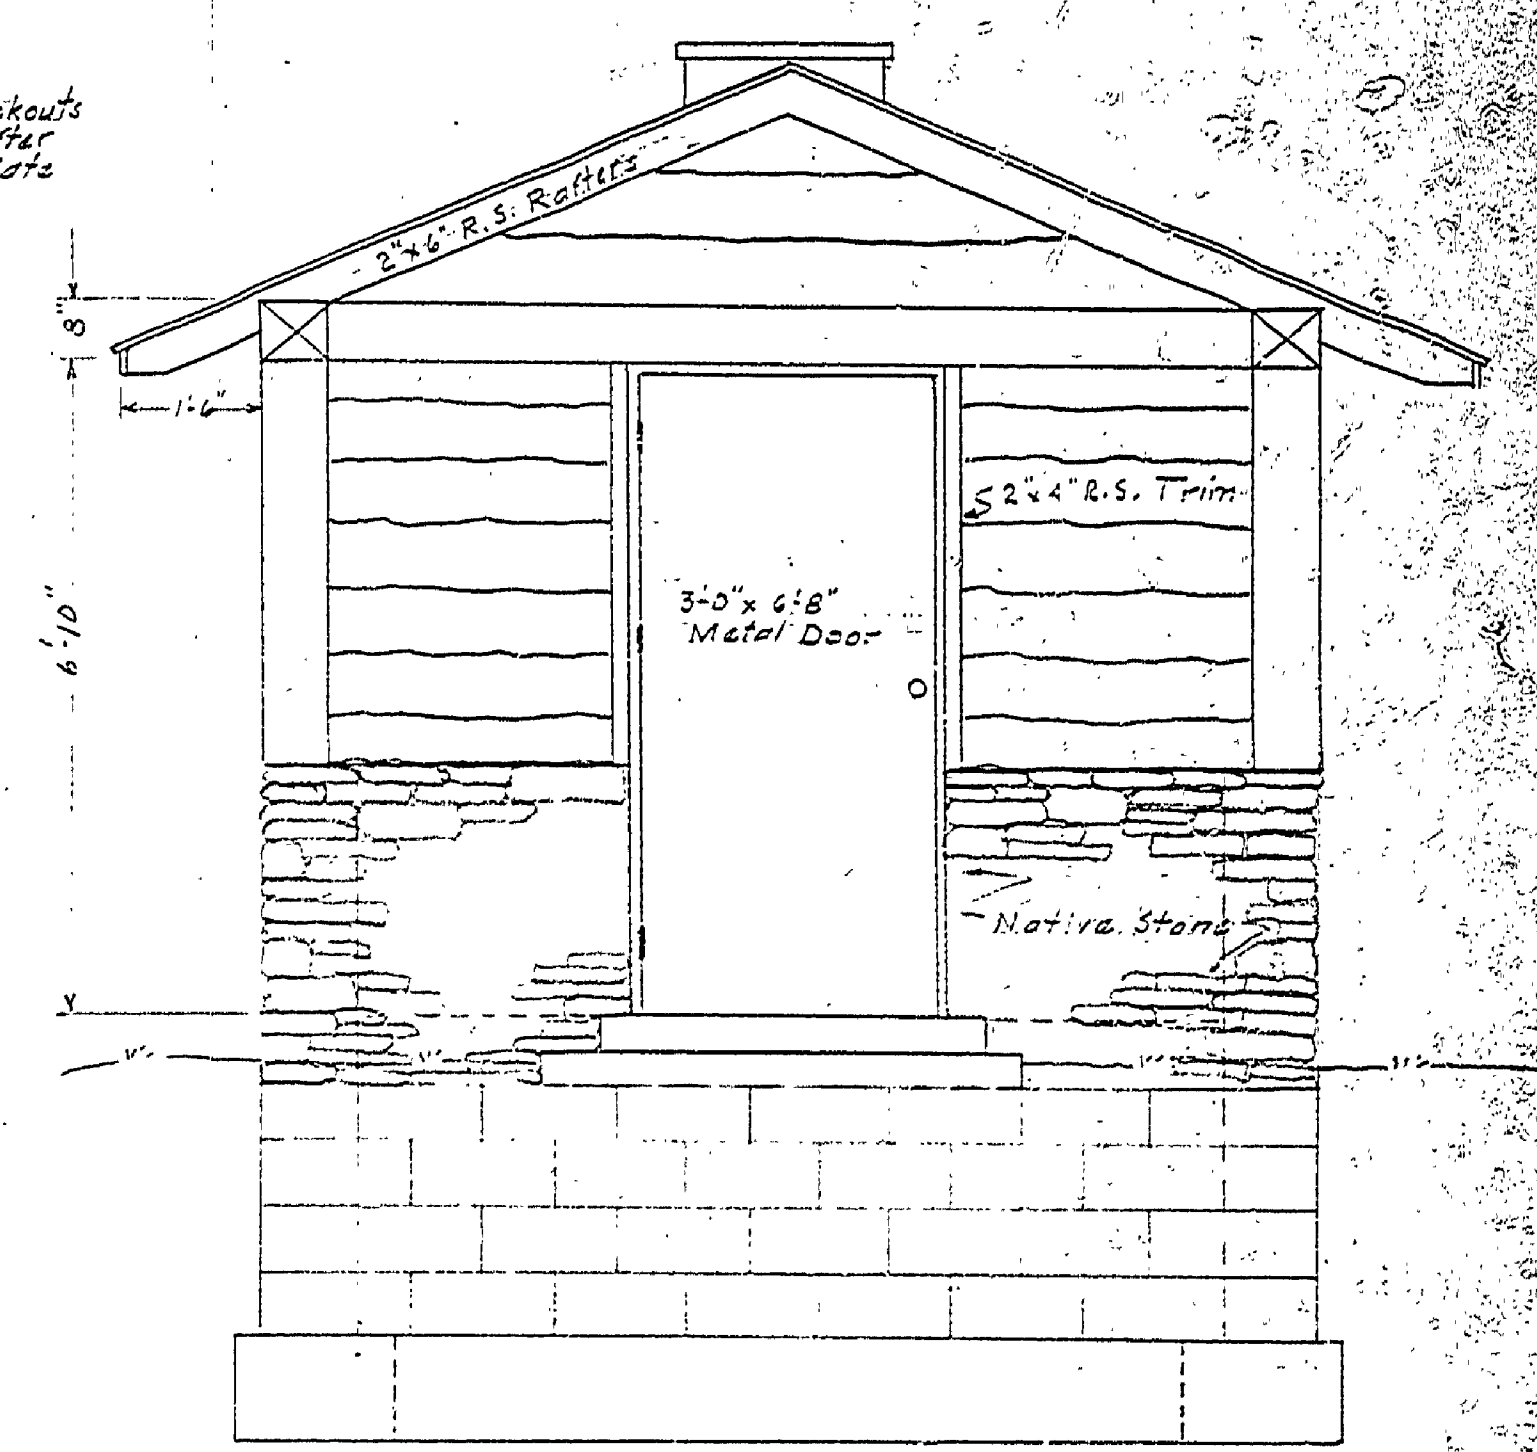


SOUTH ELEV.

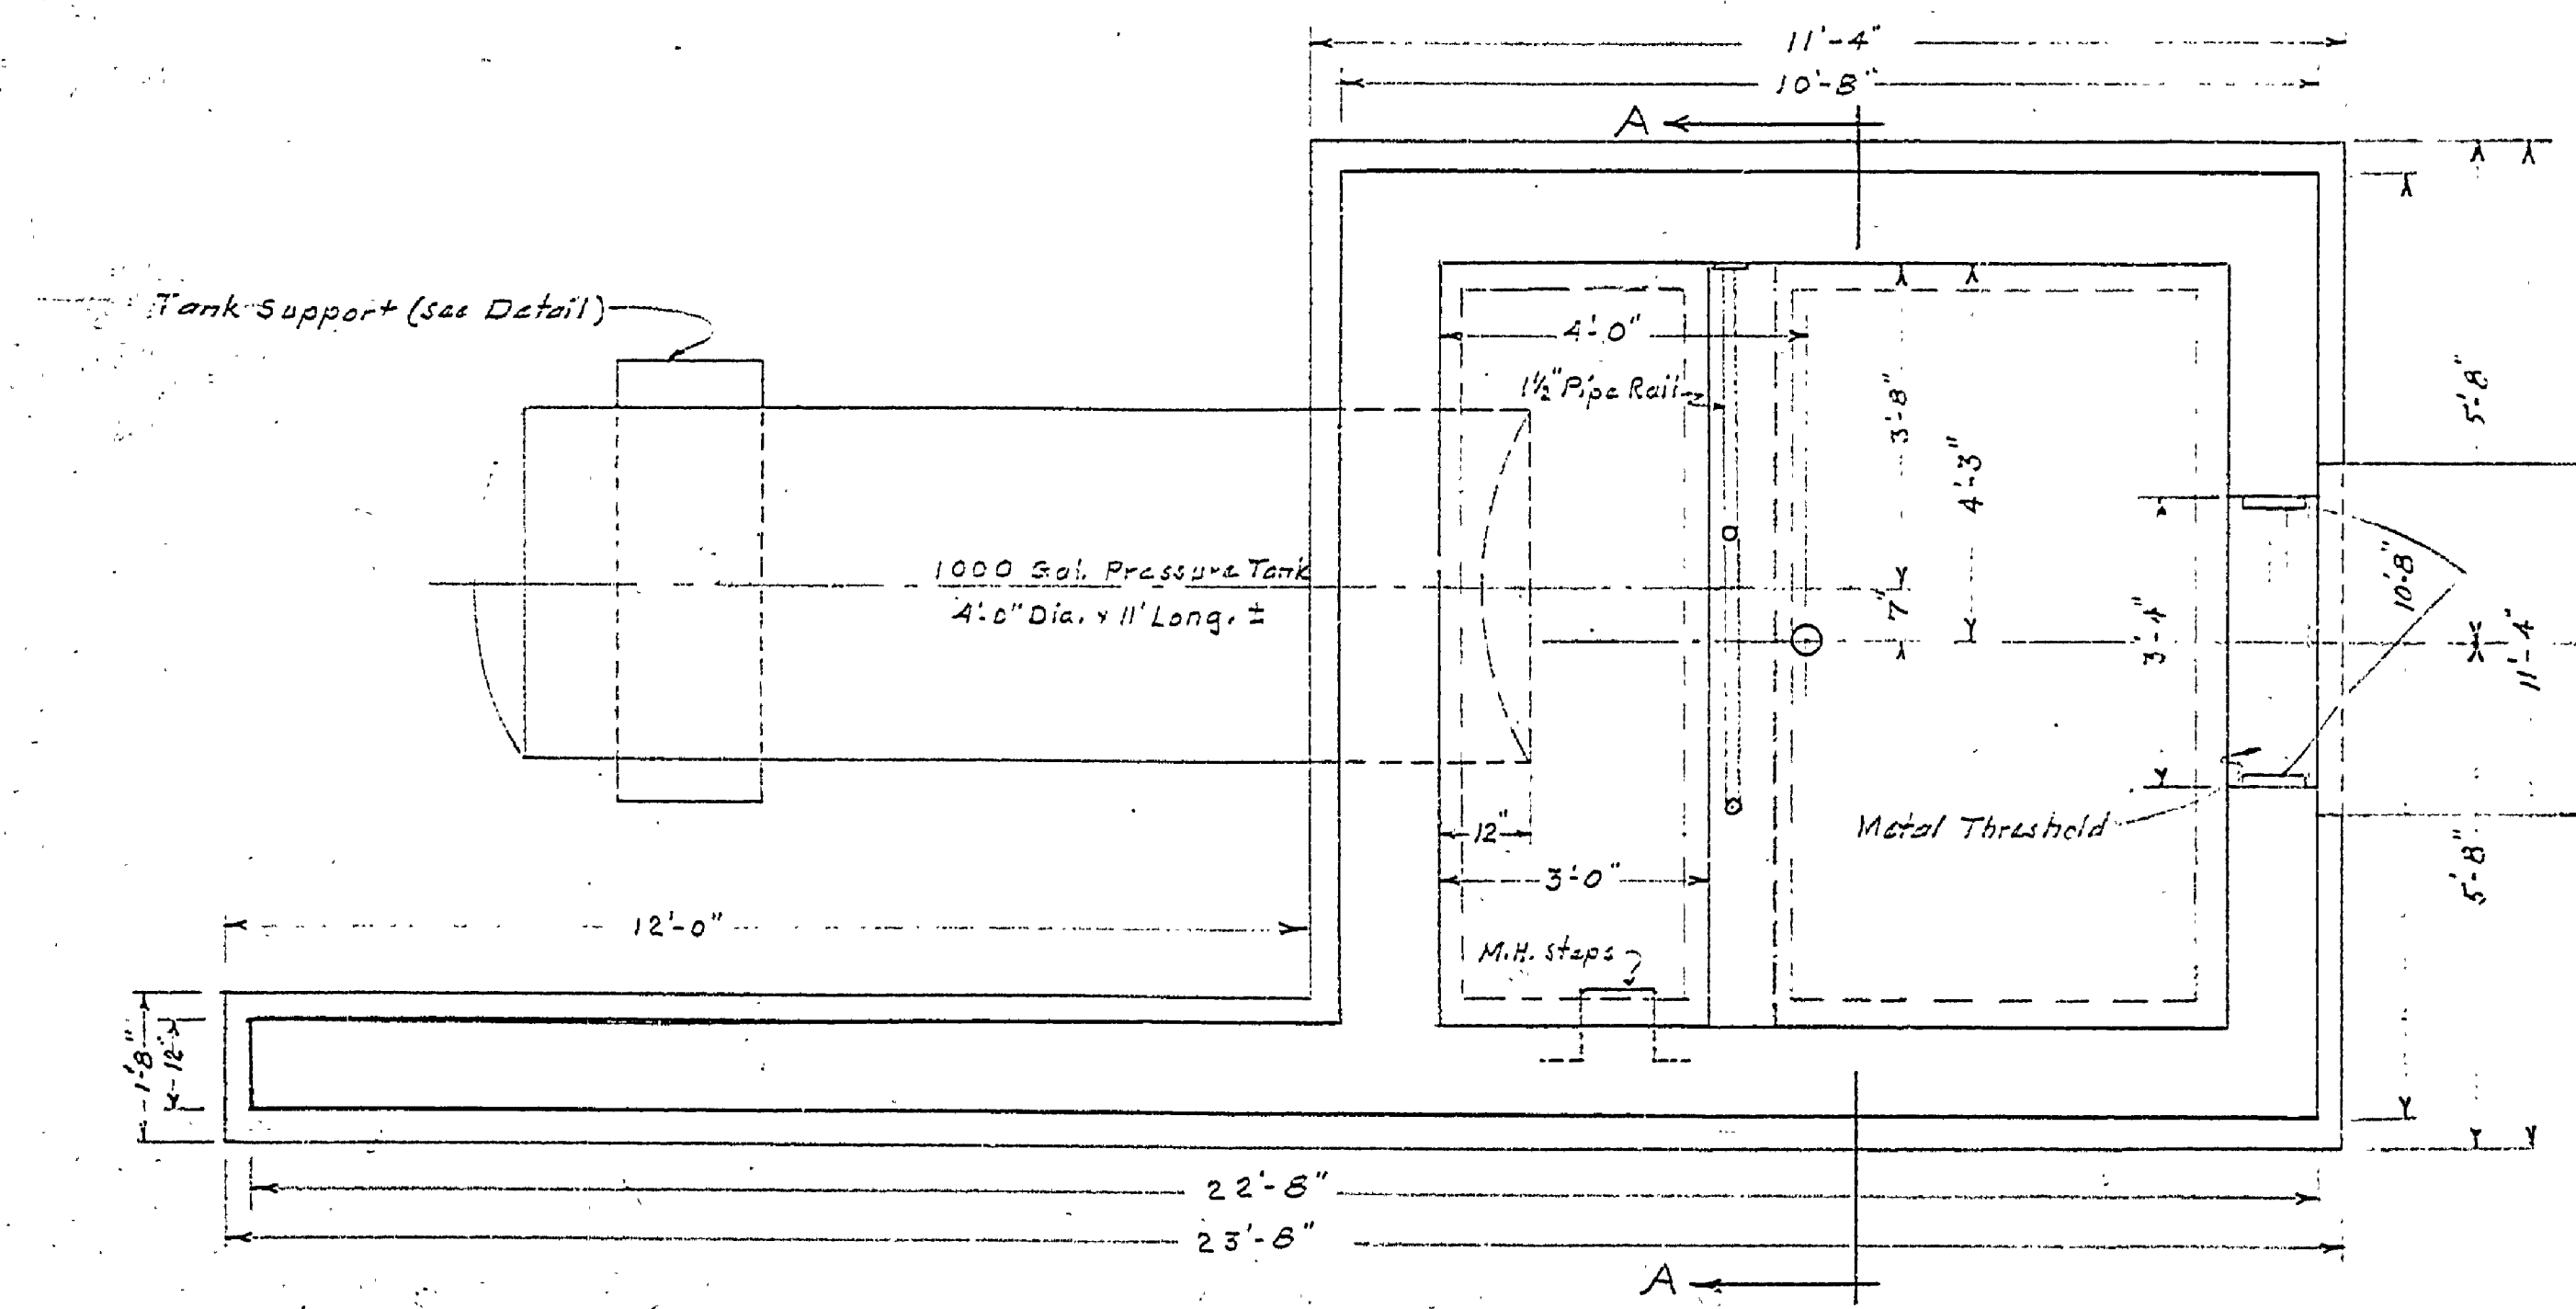

PLAN

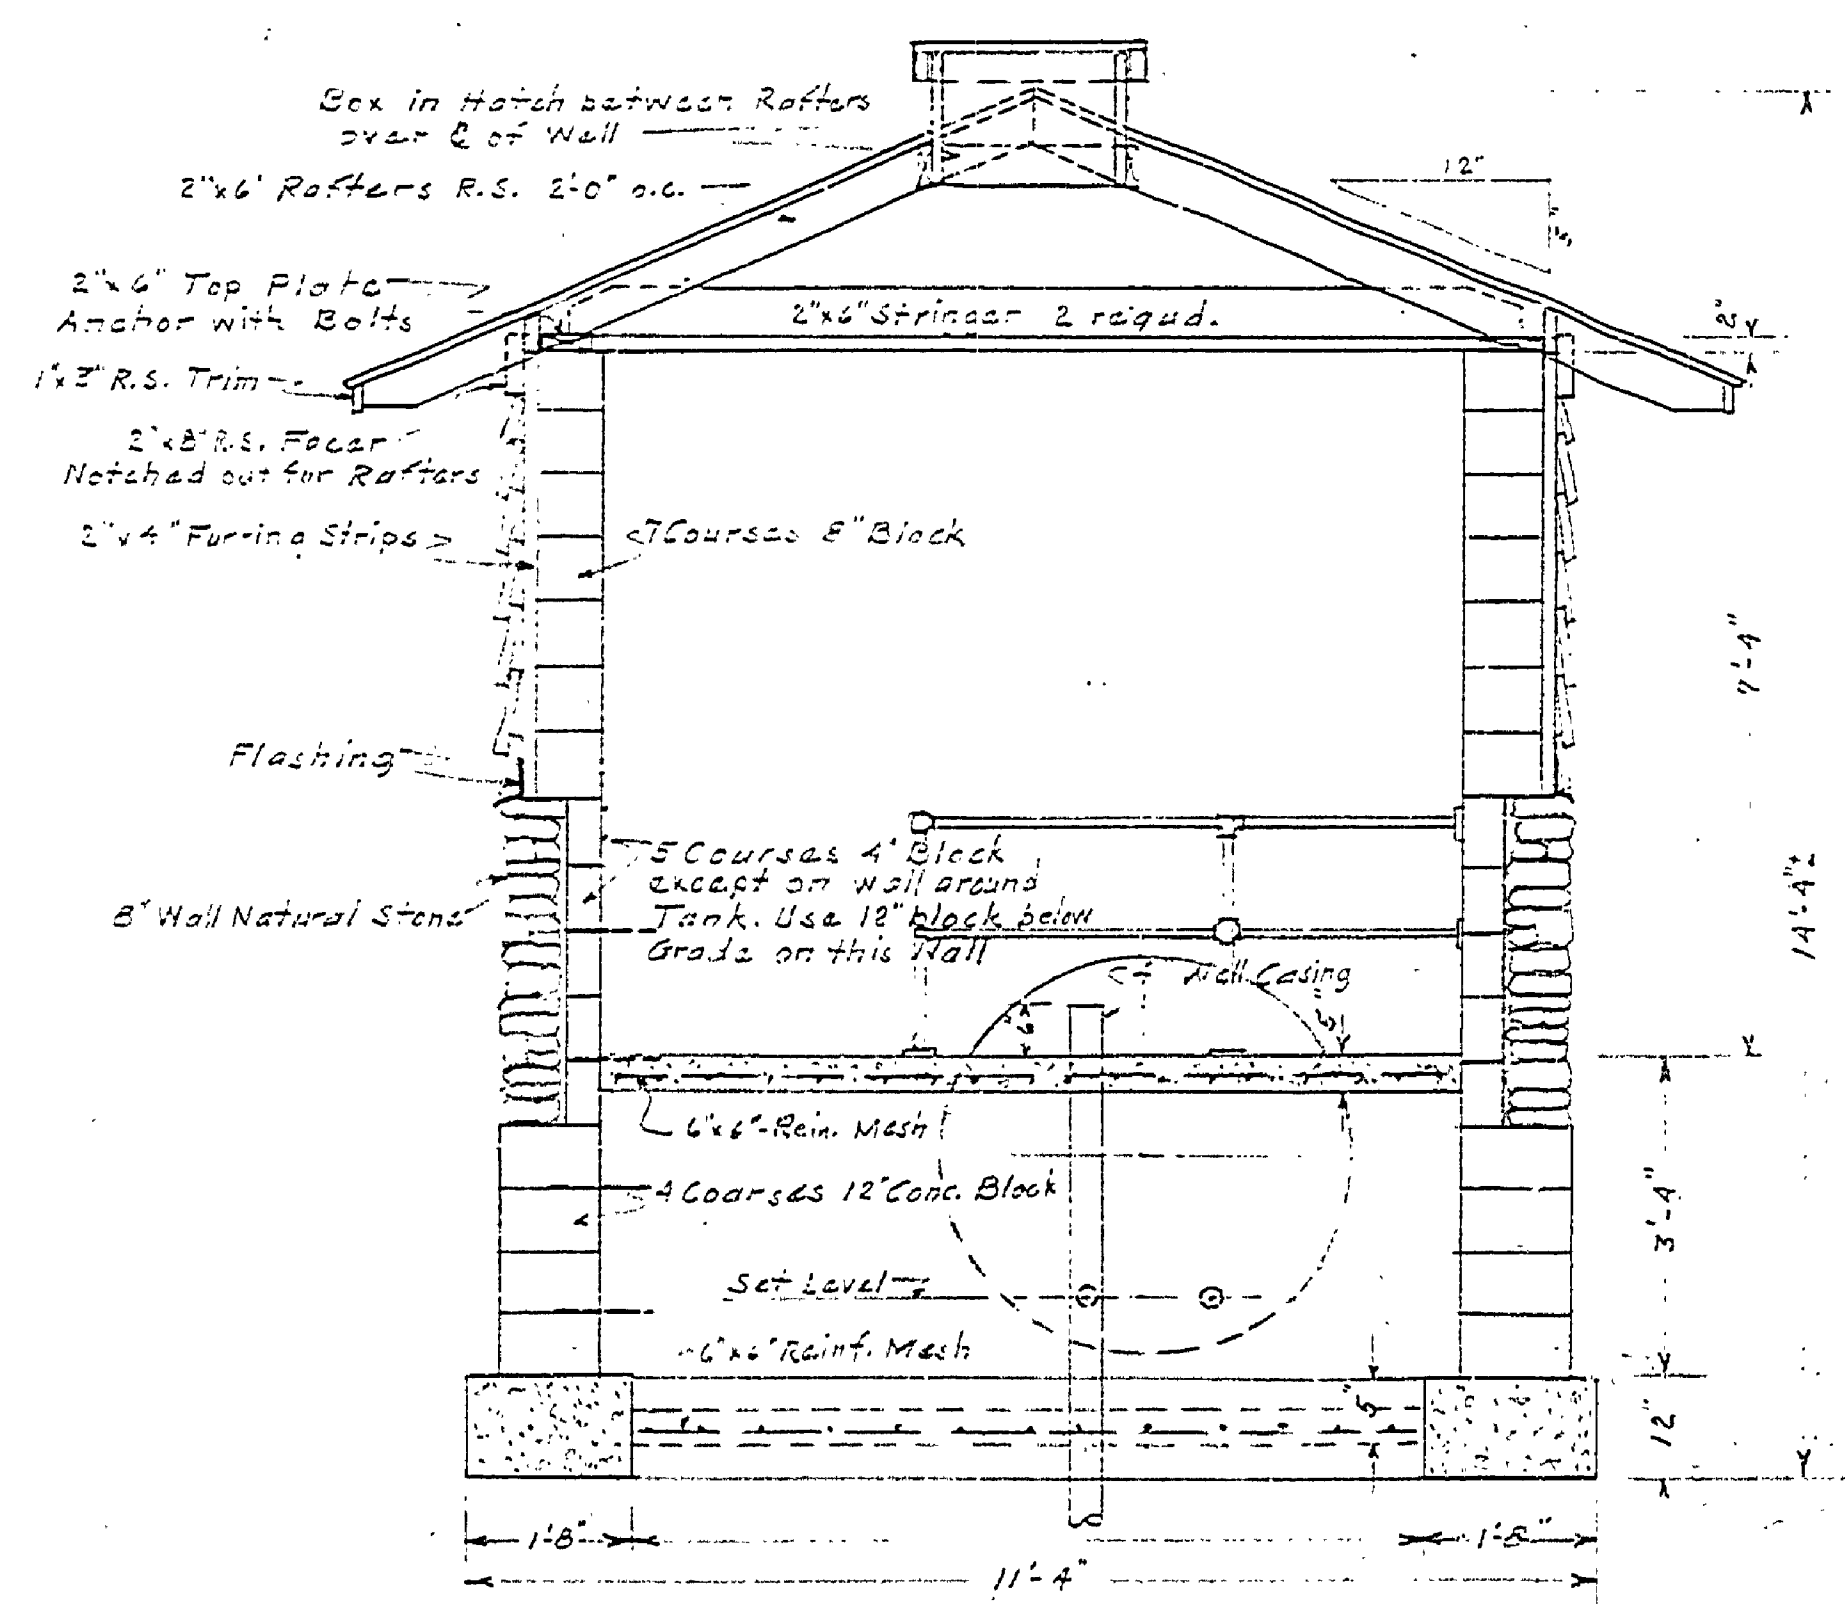

SECTION A-A

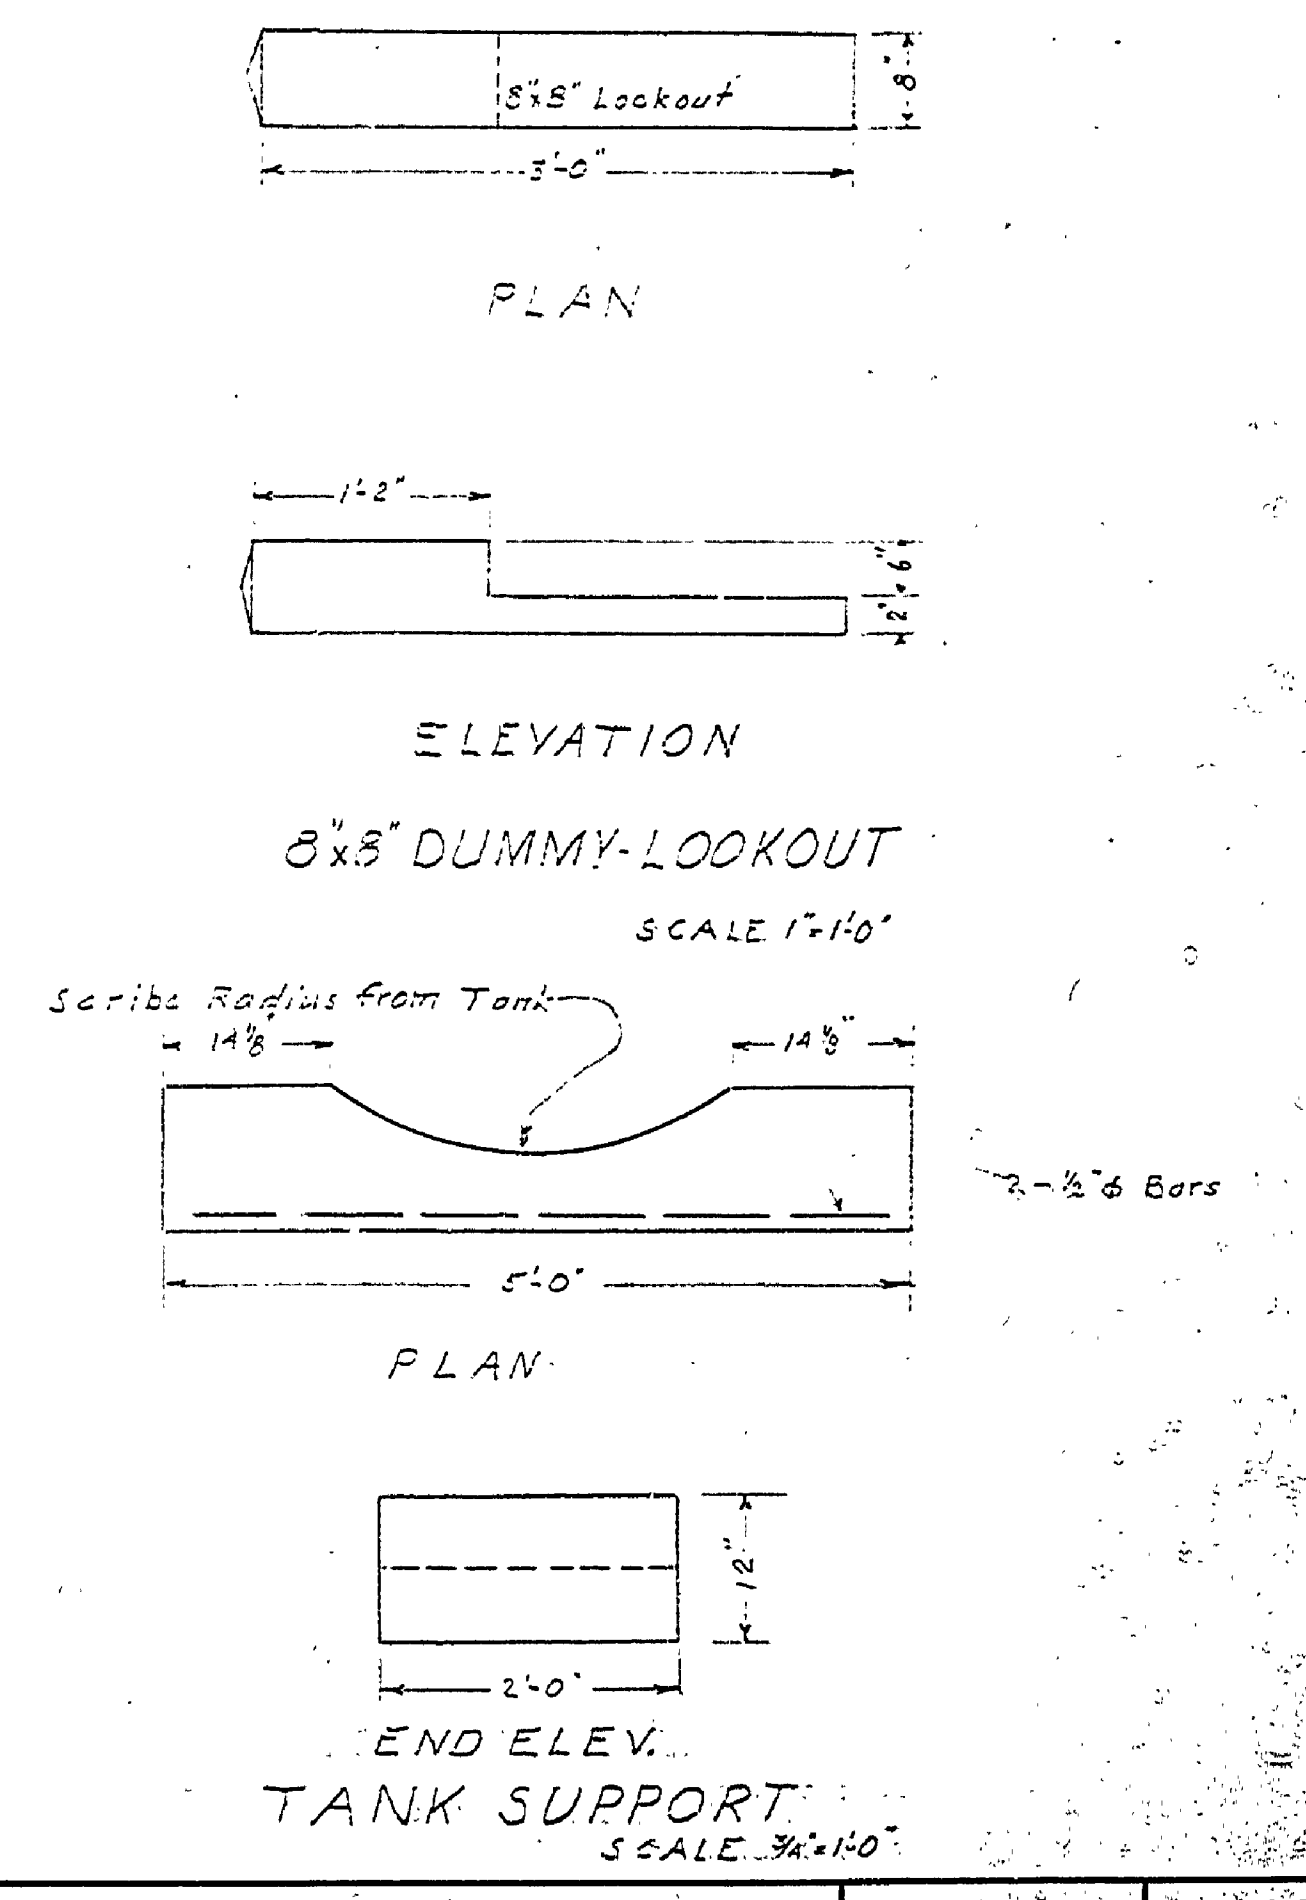

ELEVATION 8x5 DUMMY-LOOKOUT SCALE 1/2"=1'-0"

NORTH PUMP HOUSE STRUCTURE
SCALE 1/2"=1'-0"

MICHIGAN
DEPARTMENT OF CONSERVATION
PARKS AND RECREATION DIVISION

ALOHA STATE PARK
WATER SYSTEM
SCALE AS SHOWN

SHEET NO. 8 OF 8
PLAN NO. E-1402