
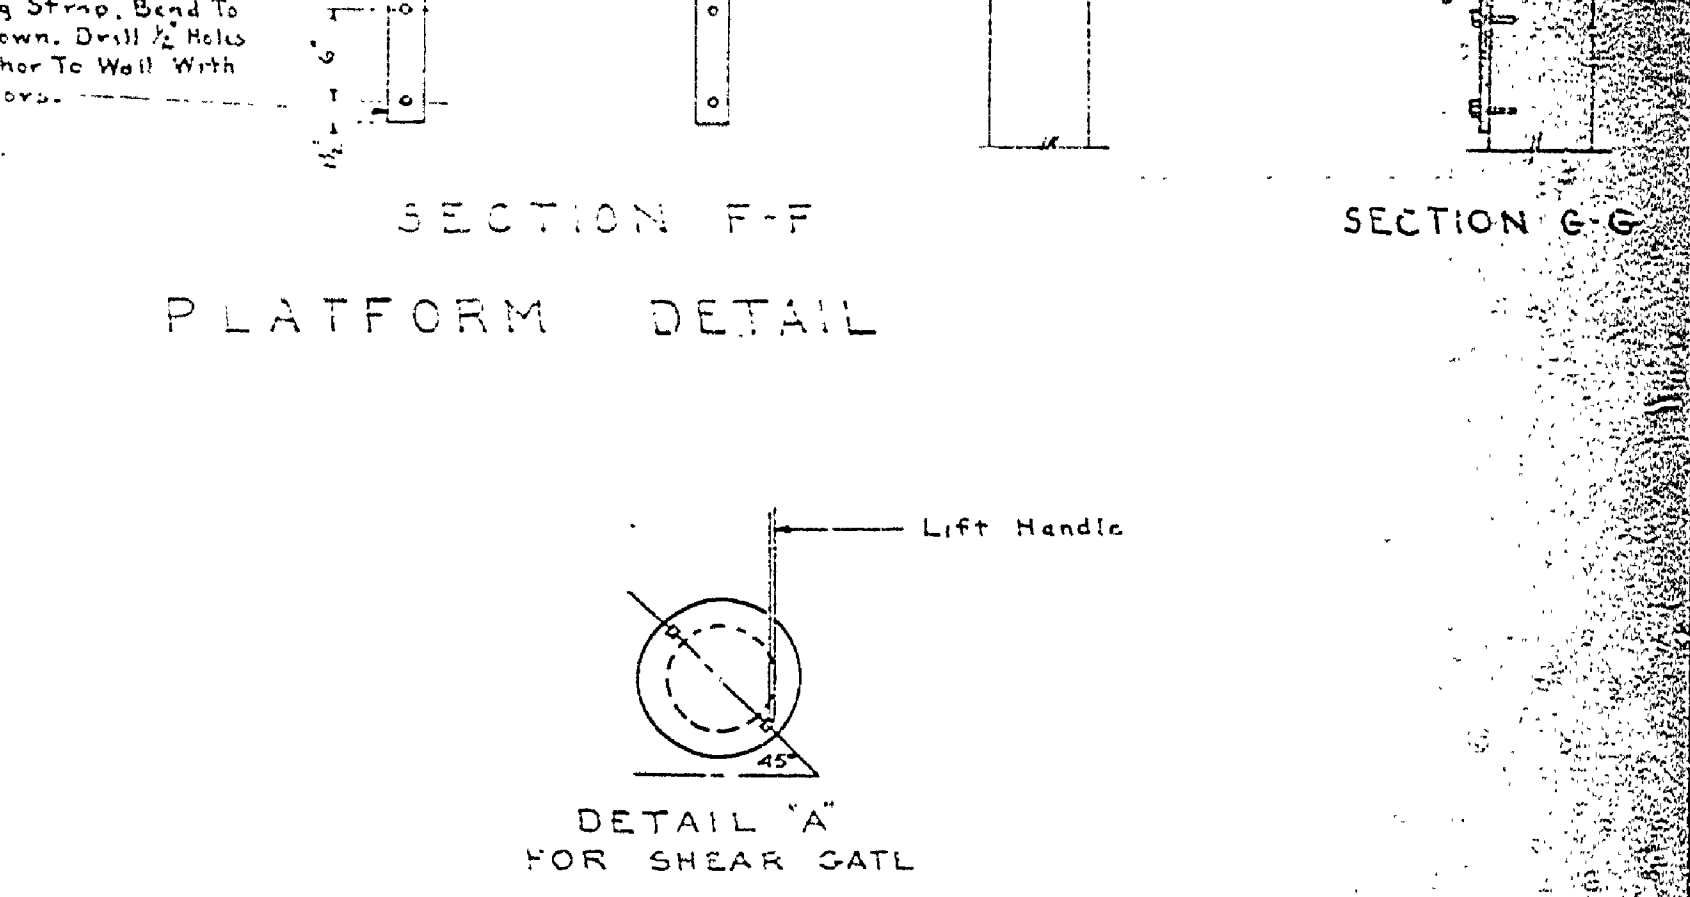
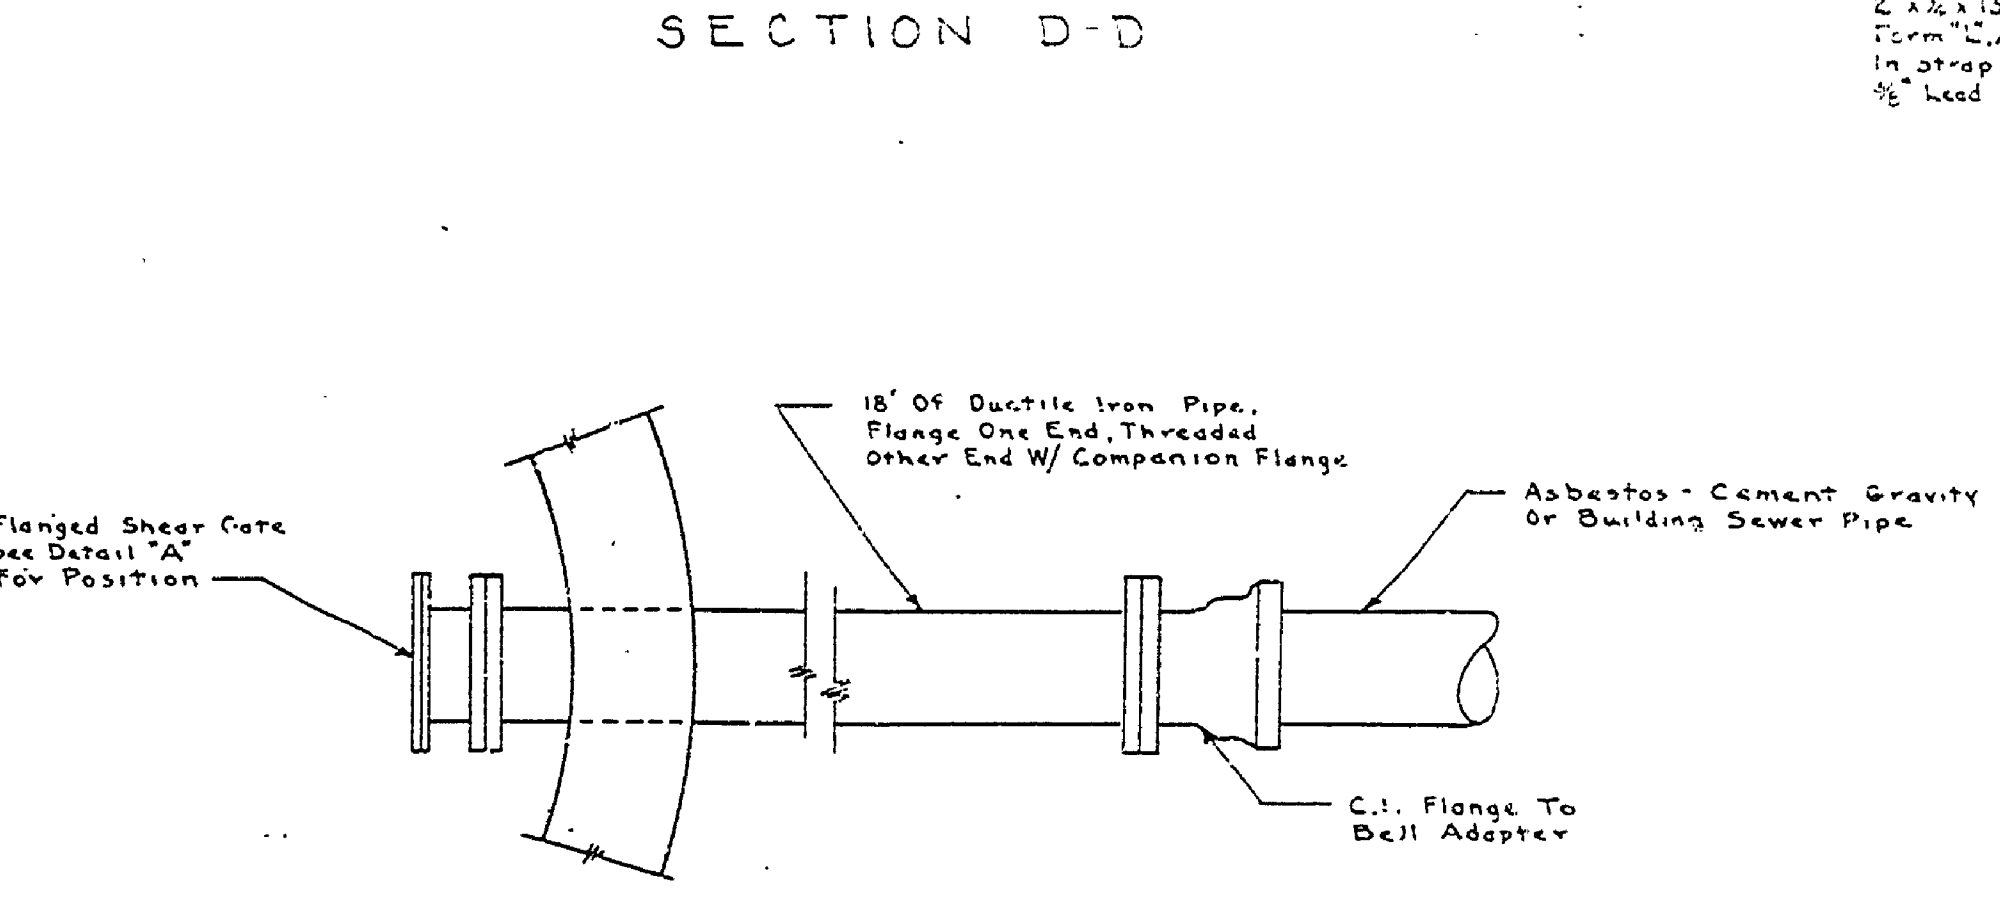
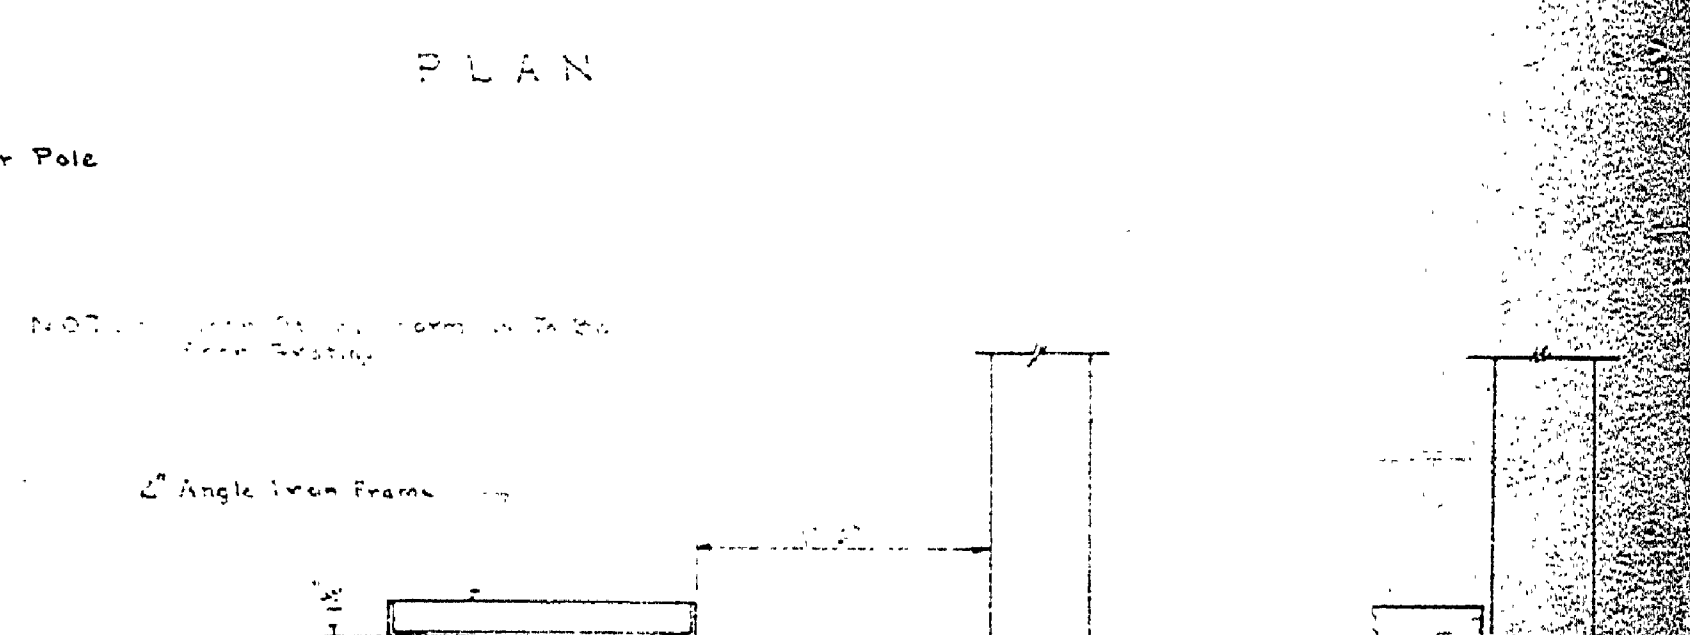
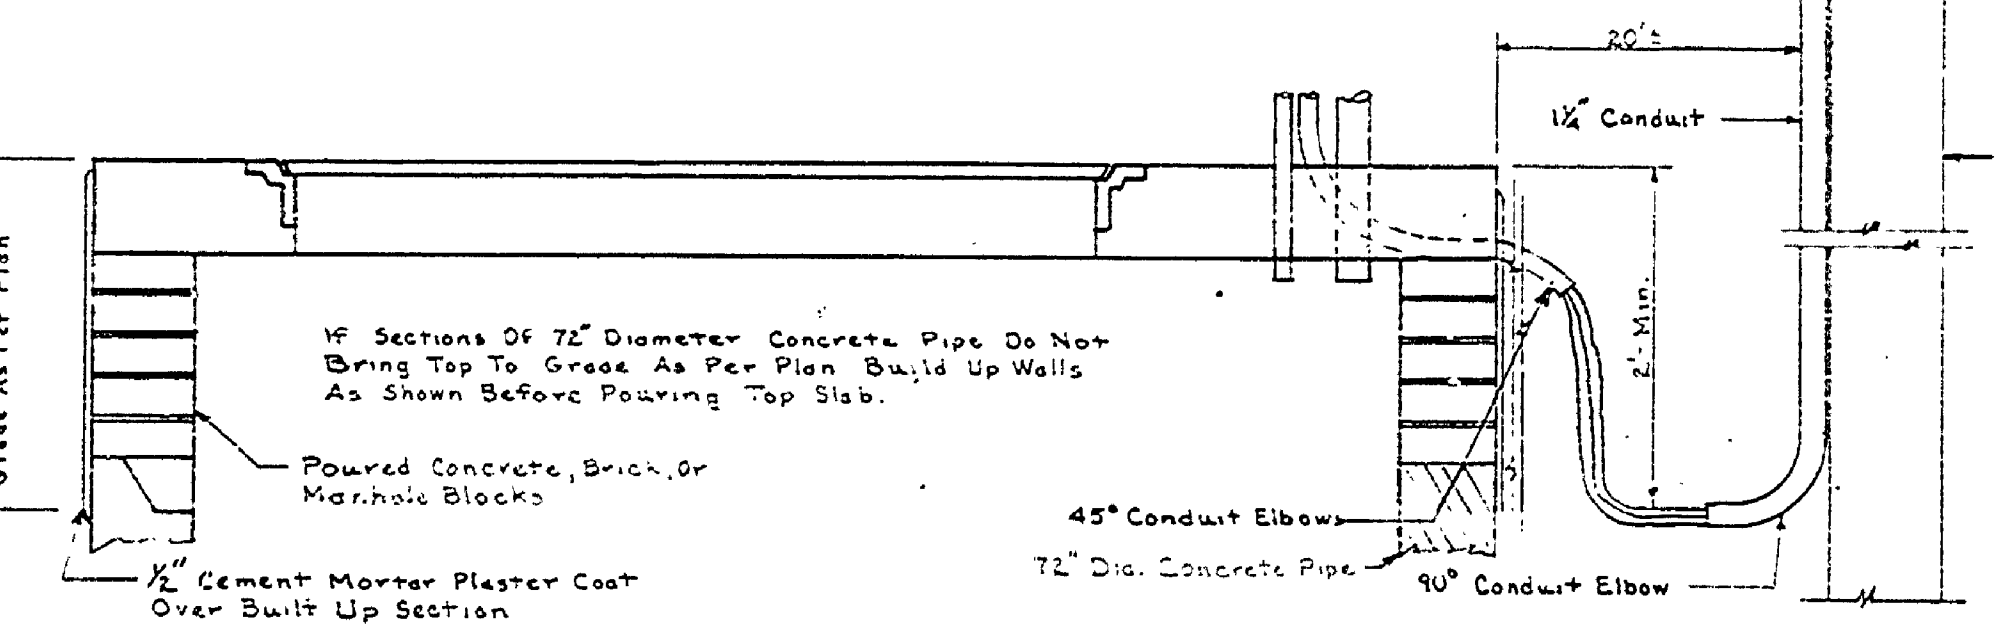
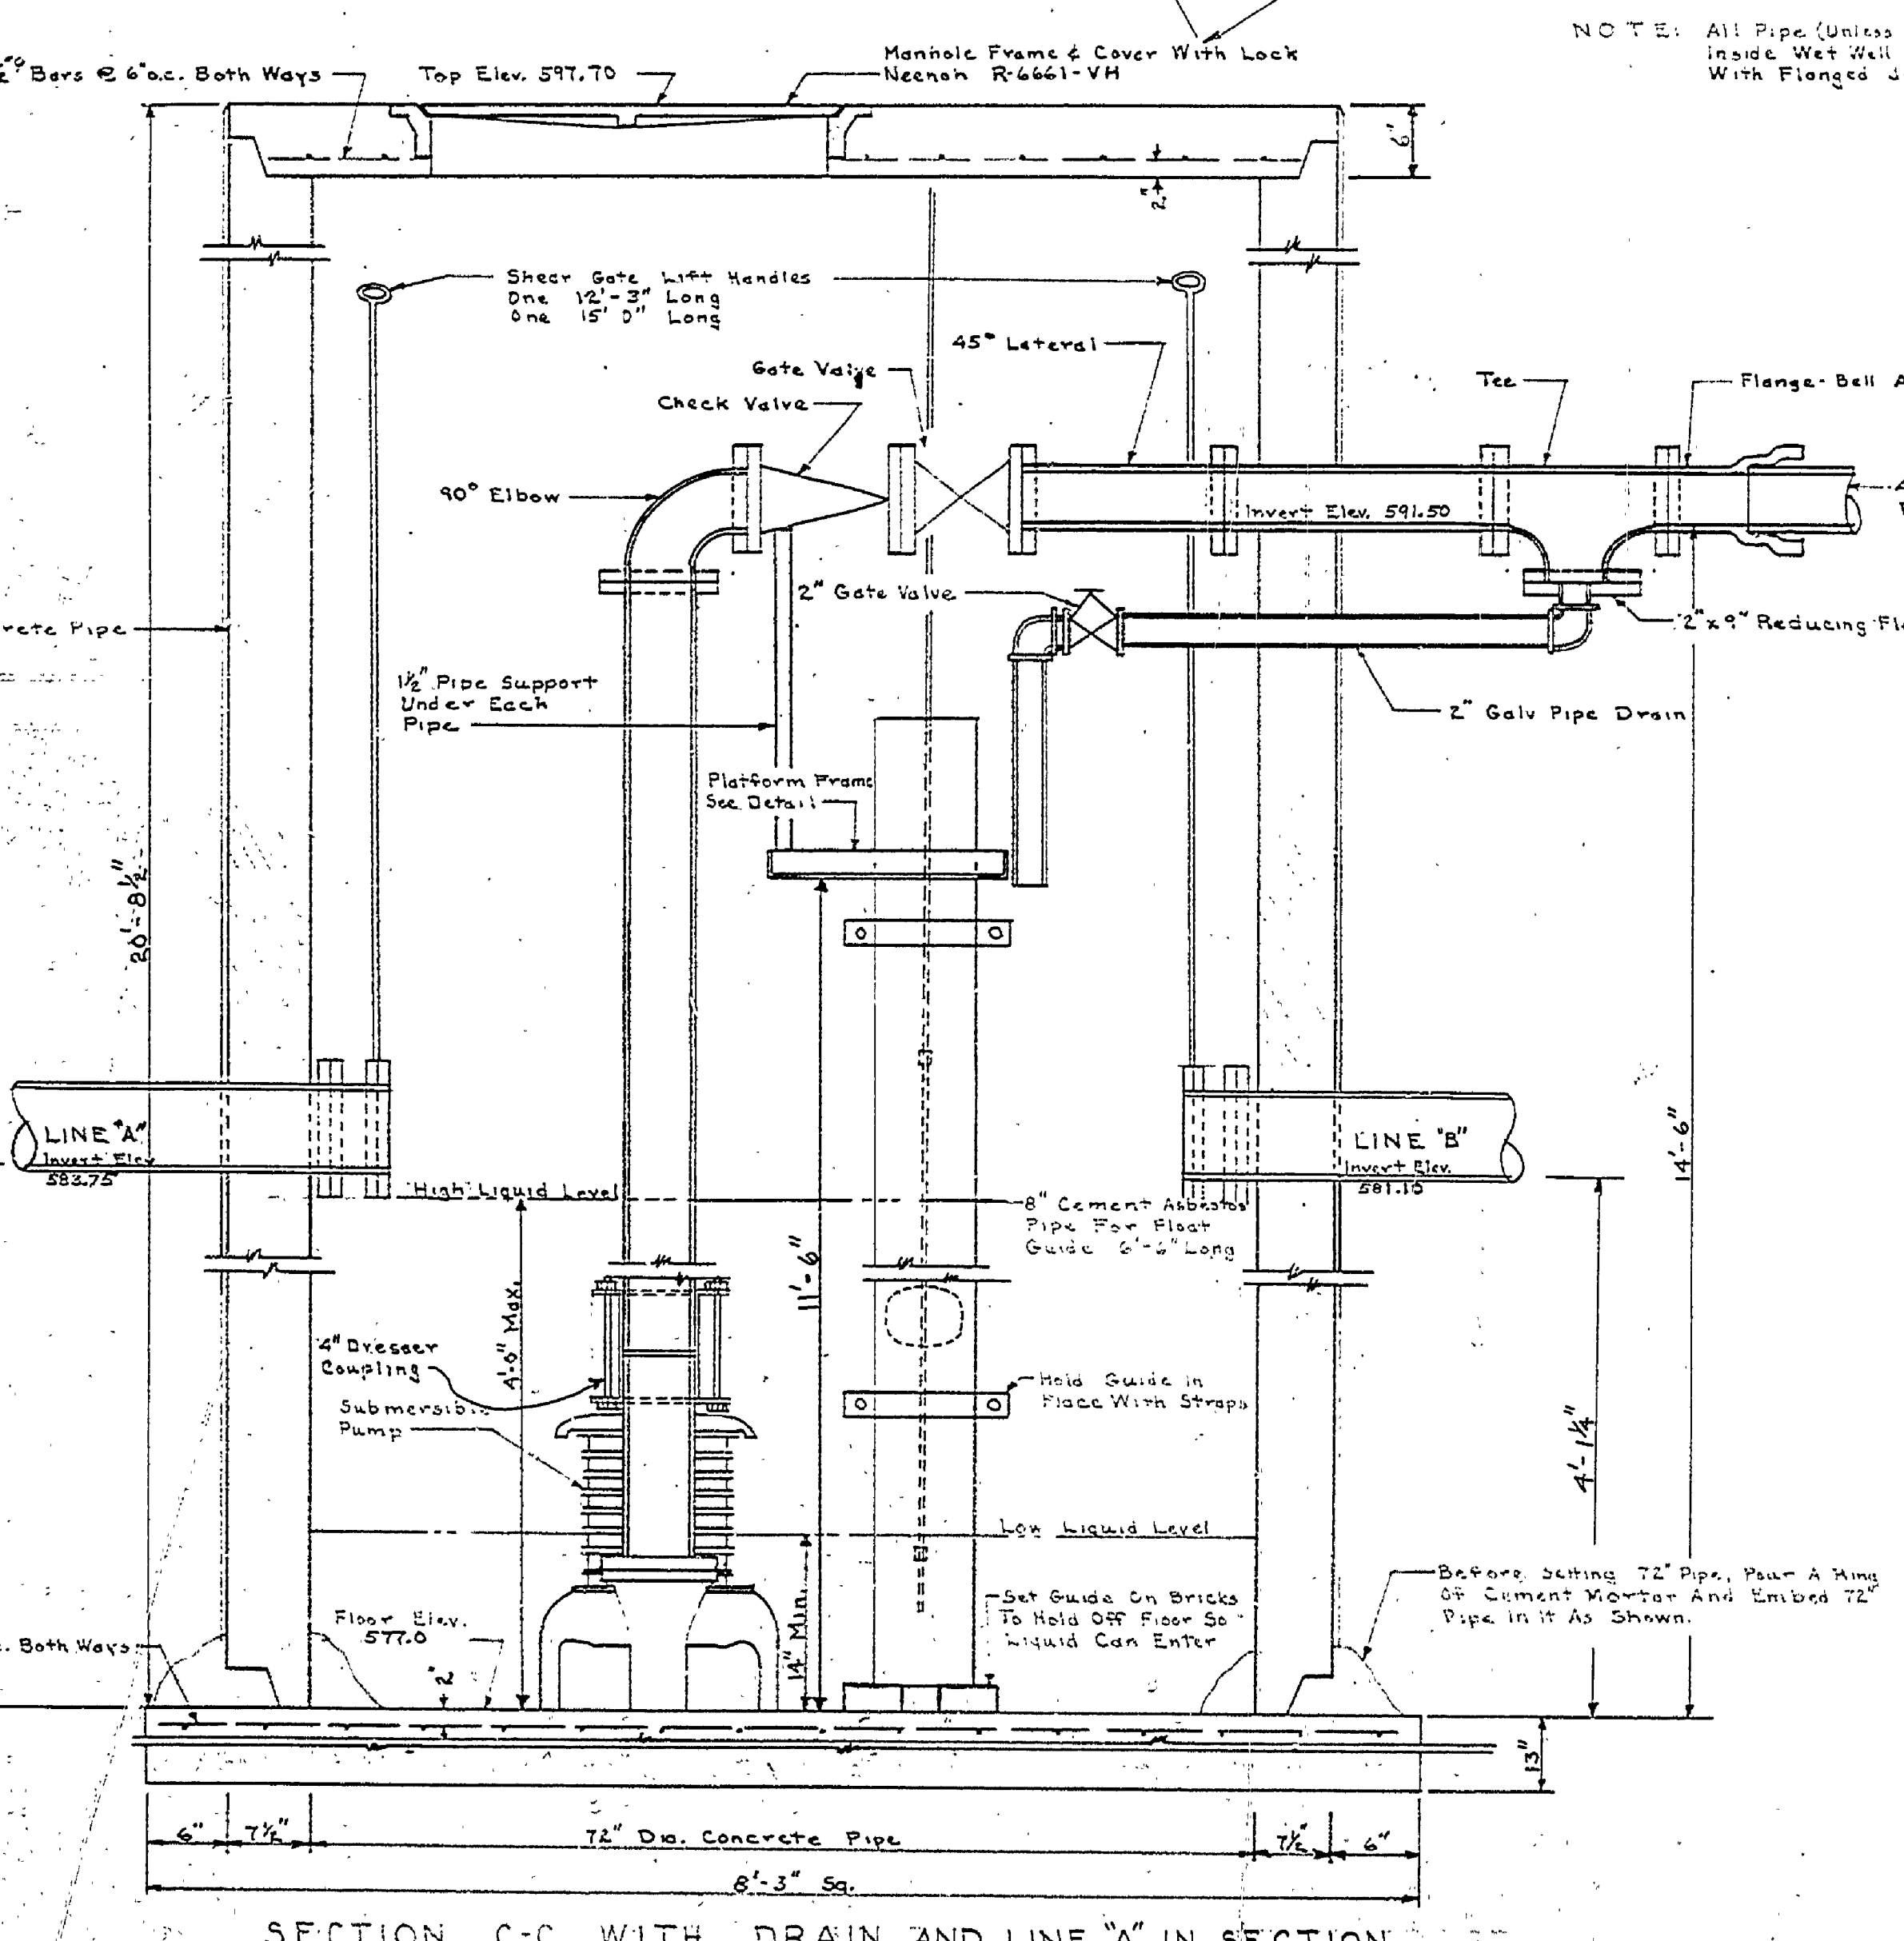
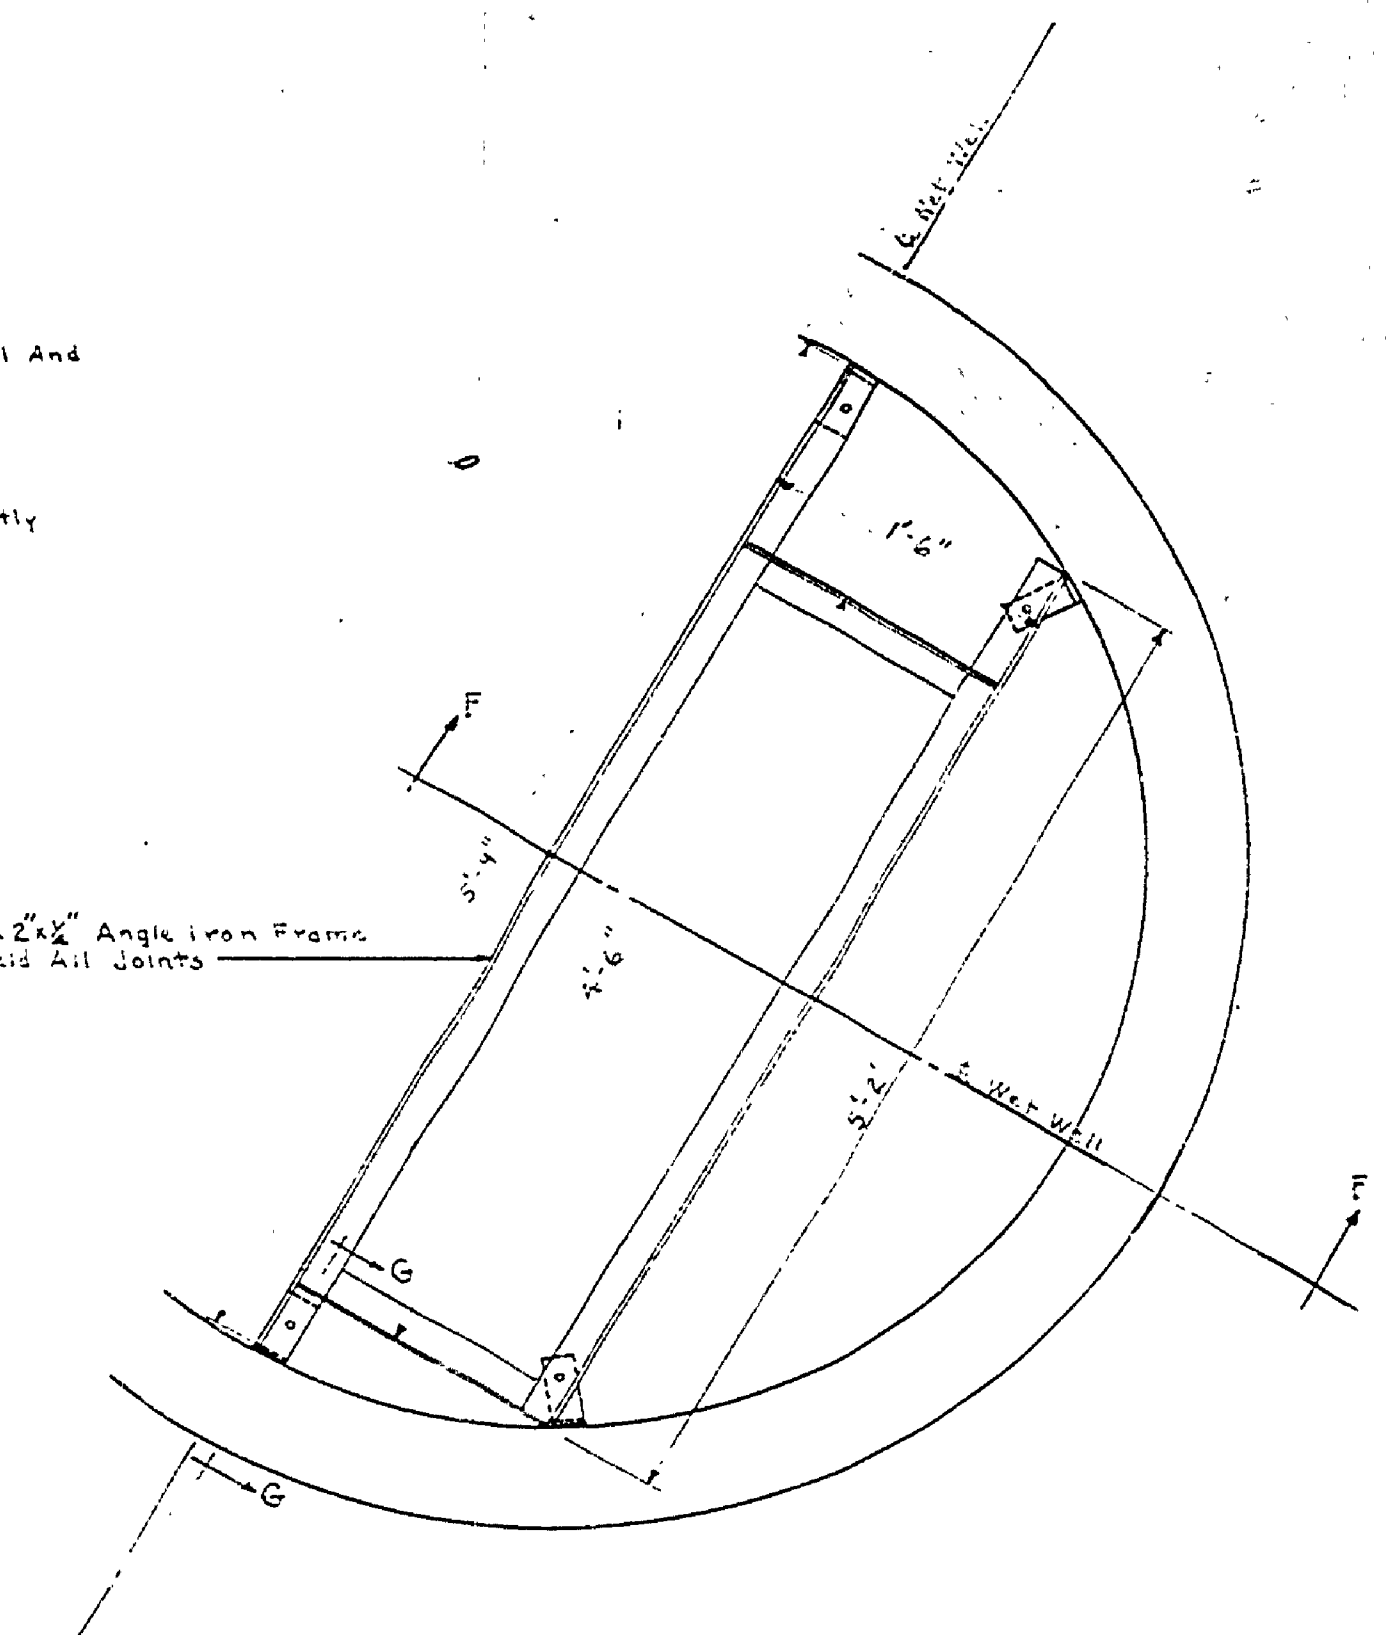
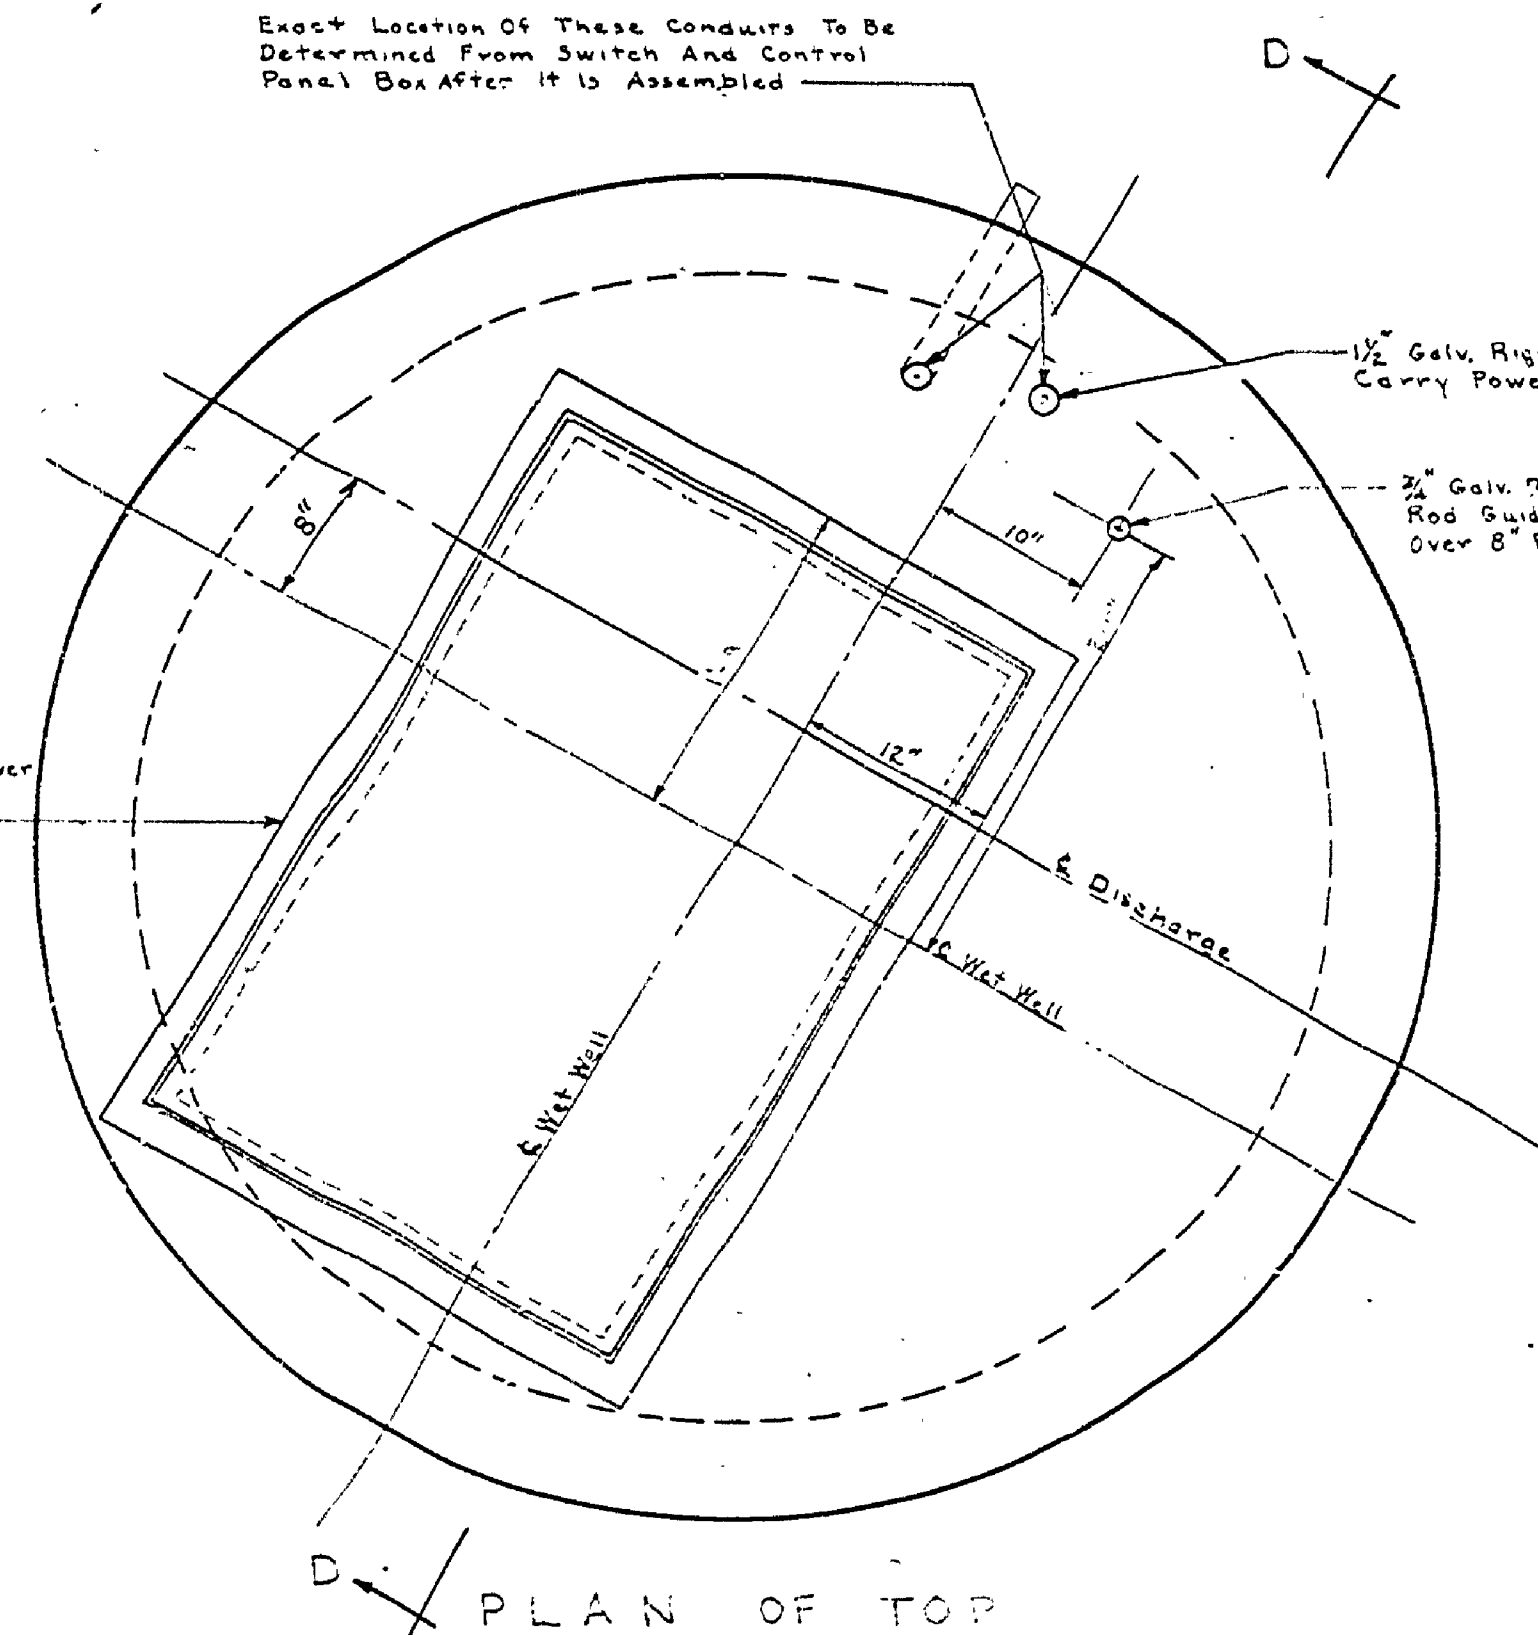


NO.	DATE	BY
1	11/21/61	E.J.P.
2	12/1/61	E.J.P.
3	10/26/64	E.J.P.
4	10/25/64	E.J.P.

REVISIONS	DATE	BY
A		
B		
C		

APPROVED BY	DATE	APPROVED BY	DATE
<i>[Signature]</i>	11/21/61	<i>[Signature]</i>	11/21/61
REVIEWED BY SECTIONS	DATE	APPROVED BY	DATE
ARCHITECTURAL	11/21/61	<i>[Signature]</i>	11/21/61
ENGINEERING	11/21/61	<i>[Signature]</i>	11/21/61
LANDSCAPE	10/26/64	<i>[Signature]</i>	10/26/64

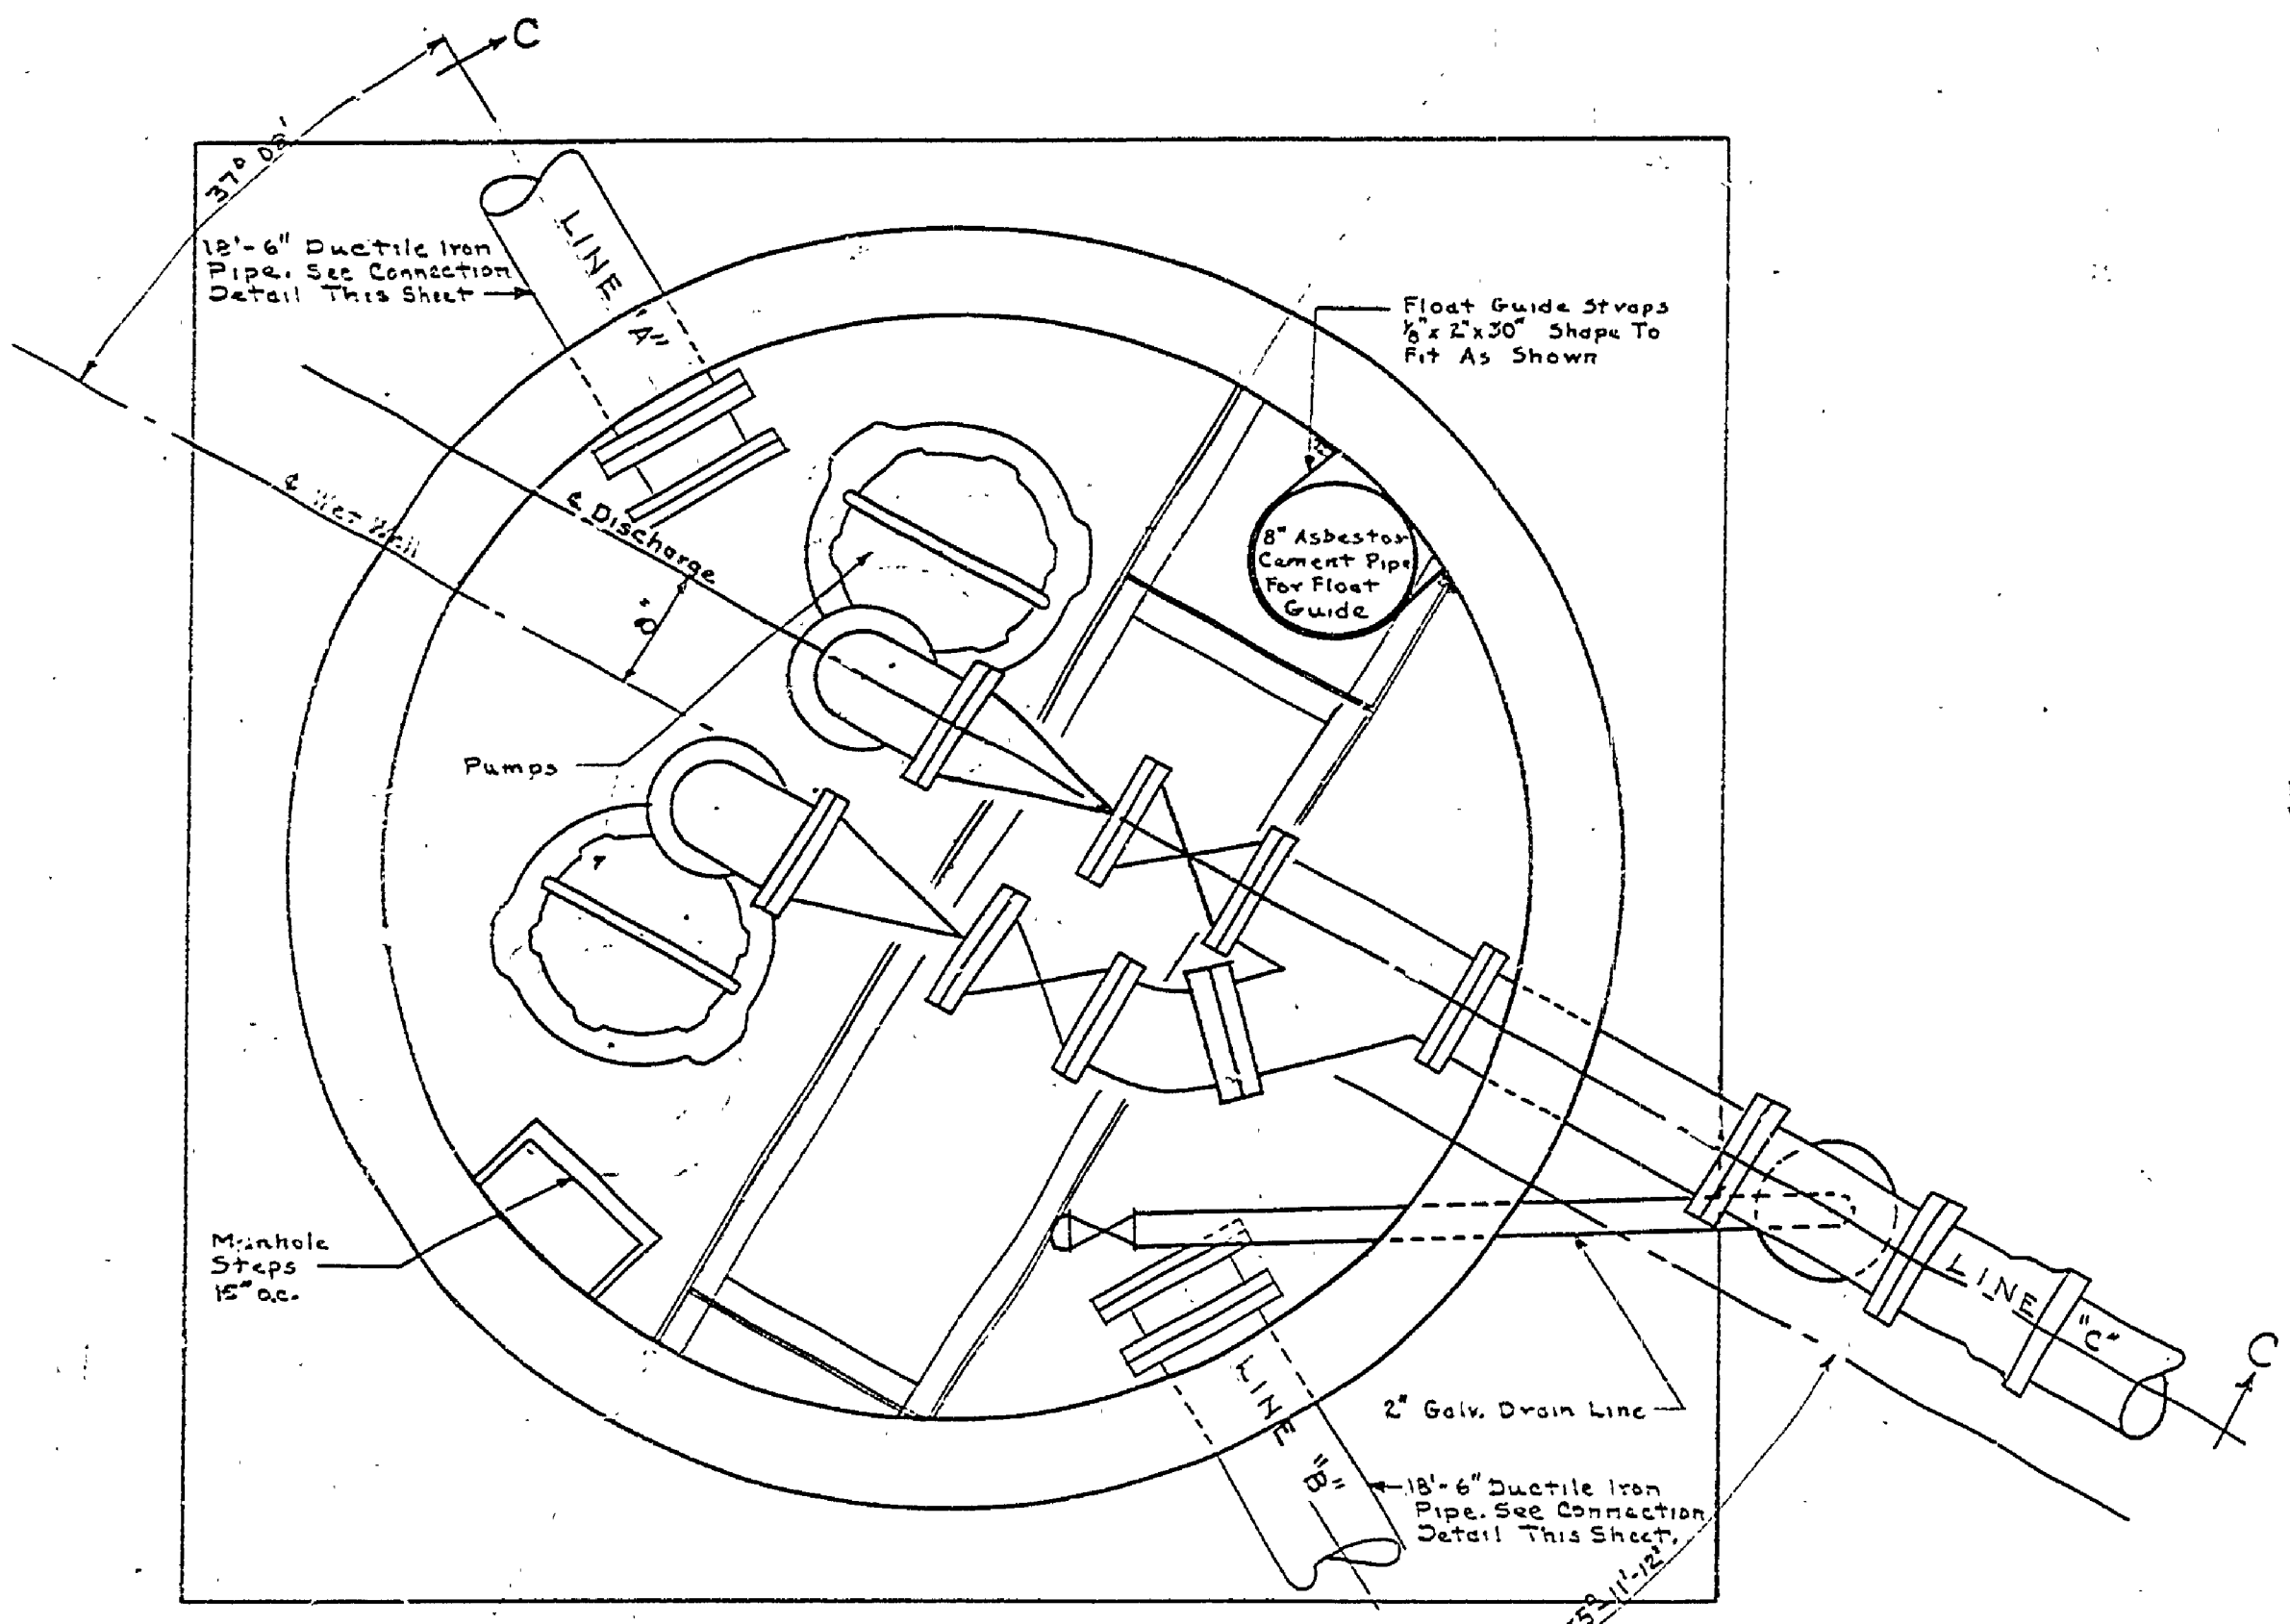

SECTION C-C WITH DRAIN AND LINE "A" IN SECTION
Not To Scale

DETAIL OF CONNECTION TO ASBESTOS-CEMENT SEWER PIPE
Not To Scale

DETAIL "A" FOR SHEAR GATE

WET WELL AND PUMP STATION

MICHIGAN DEPARTMENT OF CONSERVATION PARKS AND RECREATION DIVISION

ALOHA STATE PARK CENTRAL SEWAGE DISPOSAL SYSTEM Scale 1"=1'-0"

SHEET NO.	5	PLAN NO.	E-104
OF	8		